



FOUNDATION PLAN

NOTE: Dimensions to be checked on site with S.T. engineer.

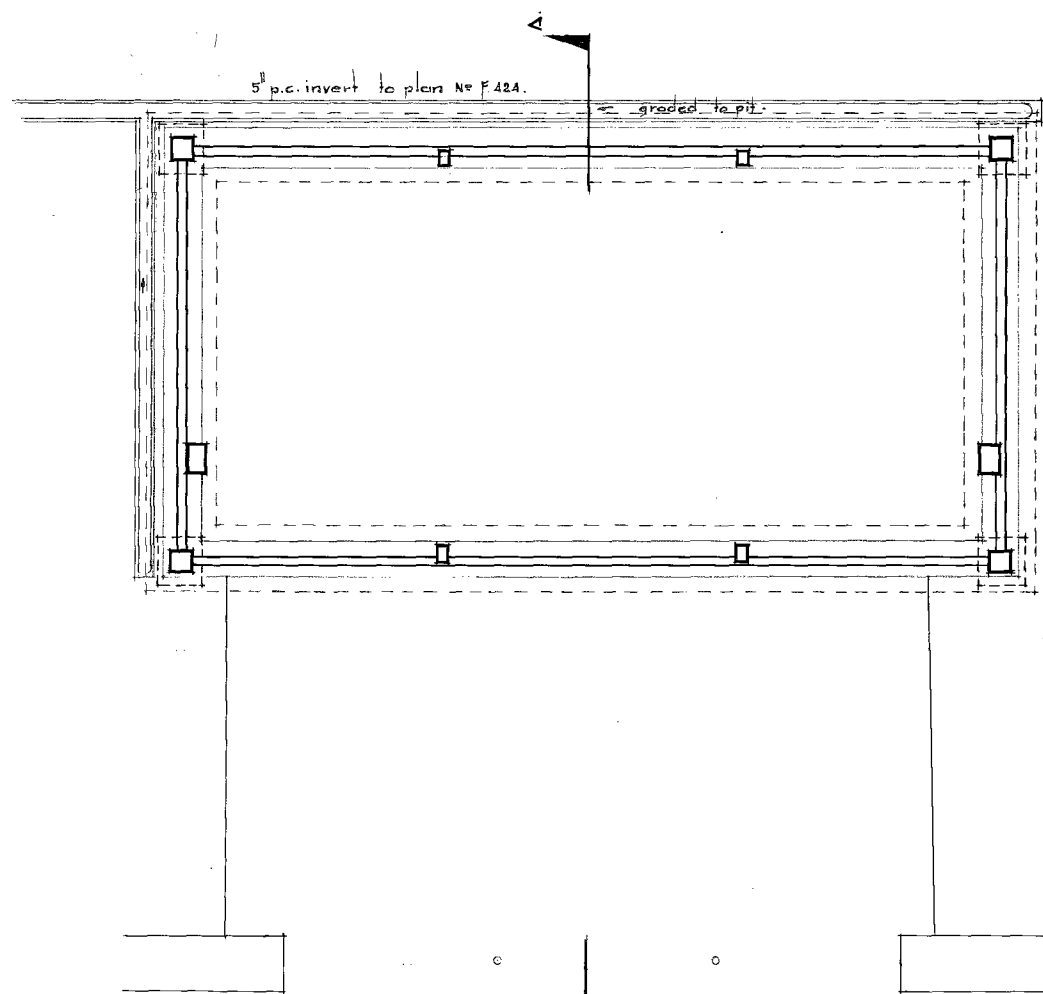

BASEMENT PLAN

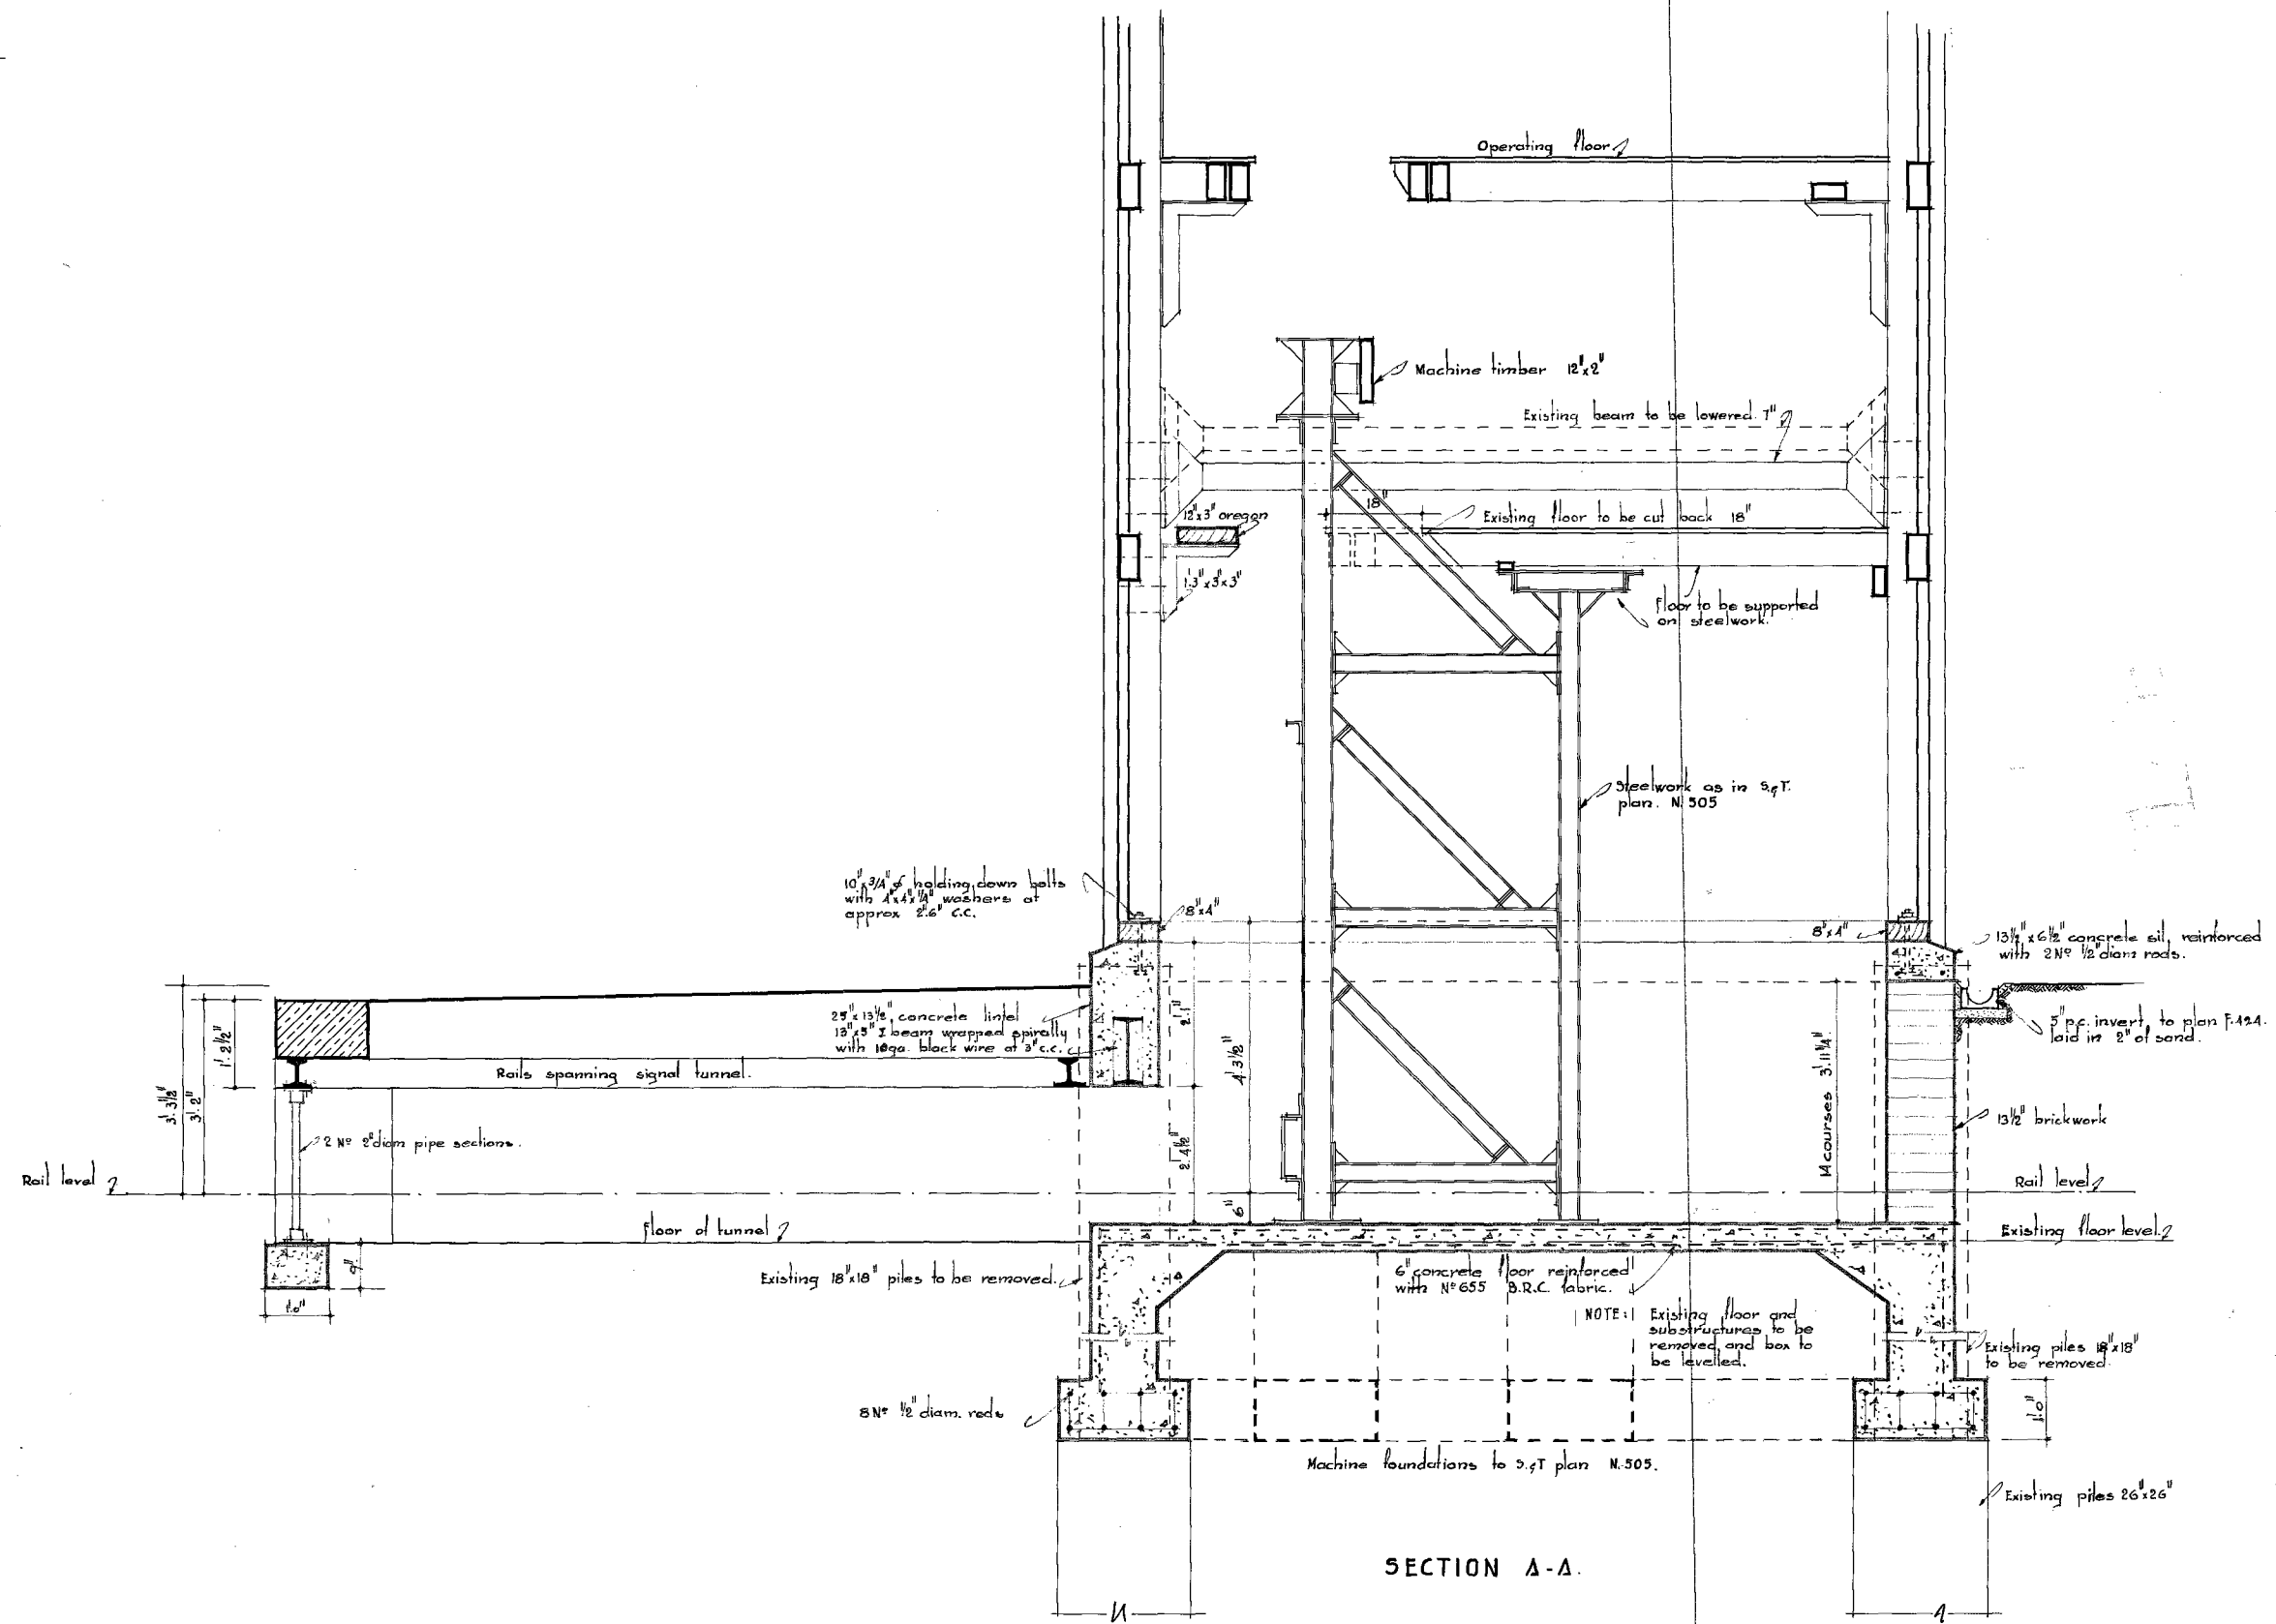

SECTION A-A

A.W.
S.T. Engineer.

V.R.

. BACCHUS MARSH.
RE-CONDITIONING OF SIGNAL BOX.

R.R. 6.11.56
Chief Civil Engineer.

Scale 1/4" = 1'-0"

Work completed	Checked	Corres.	
Drawn	<i>DR</i>	17420/54	Senior Architect

B-267, Plan
A-64, 453/55

267