



Section A-A

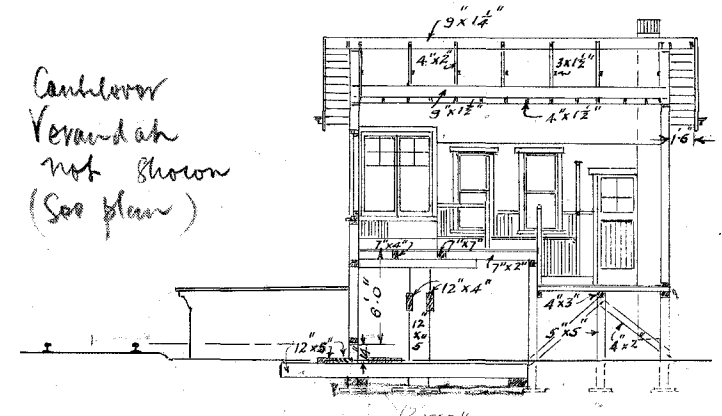


Section B-B

Cantilever Verandah not shown (See plan)


1 W. Wright
5-81

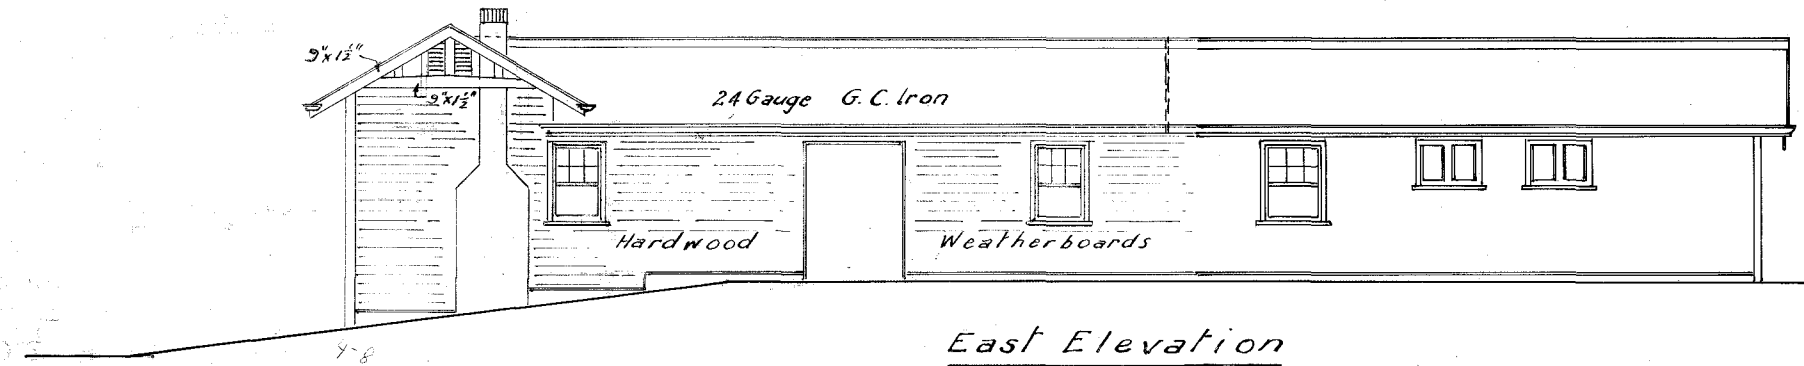

East Elevation

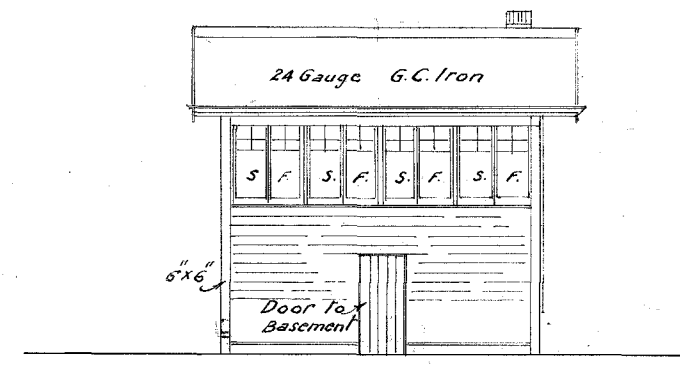

End Elevation

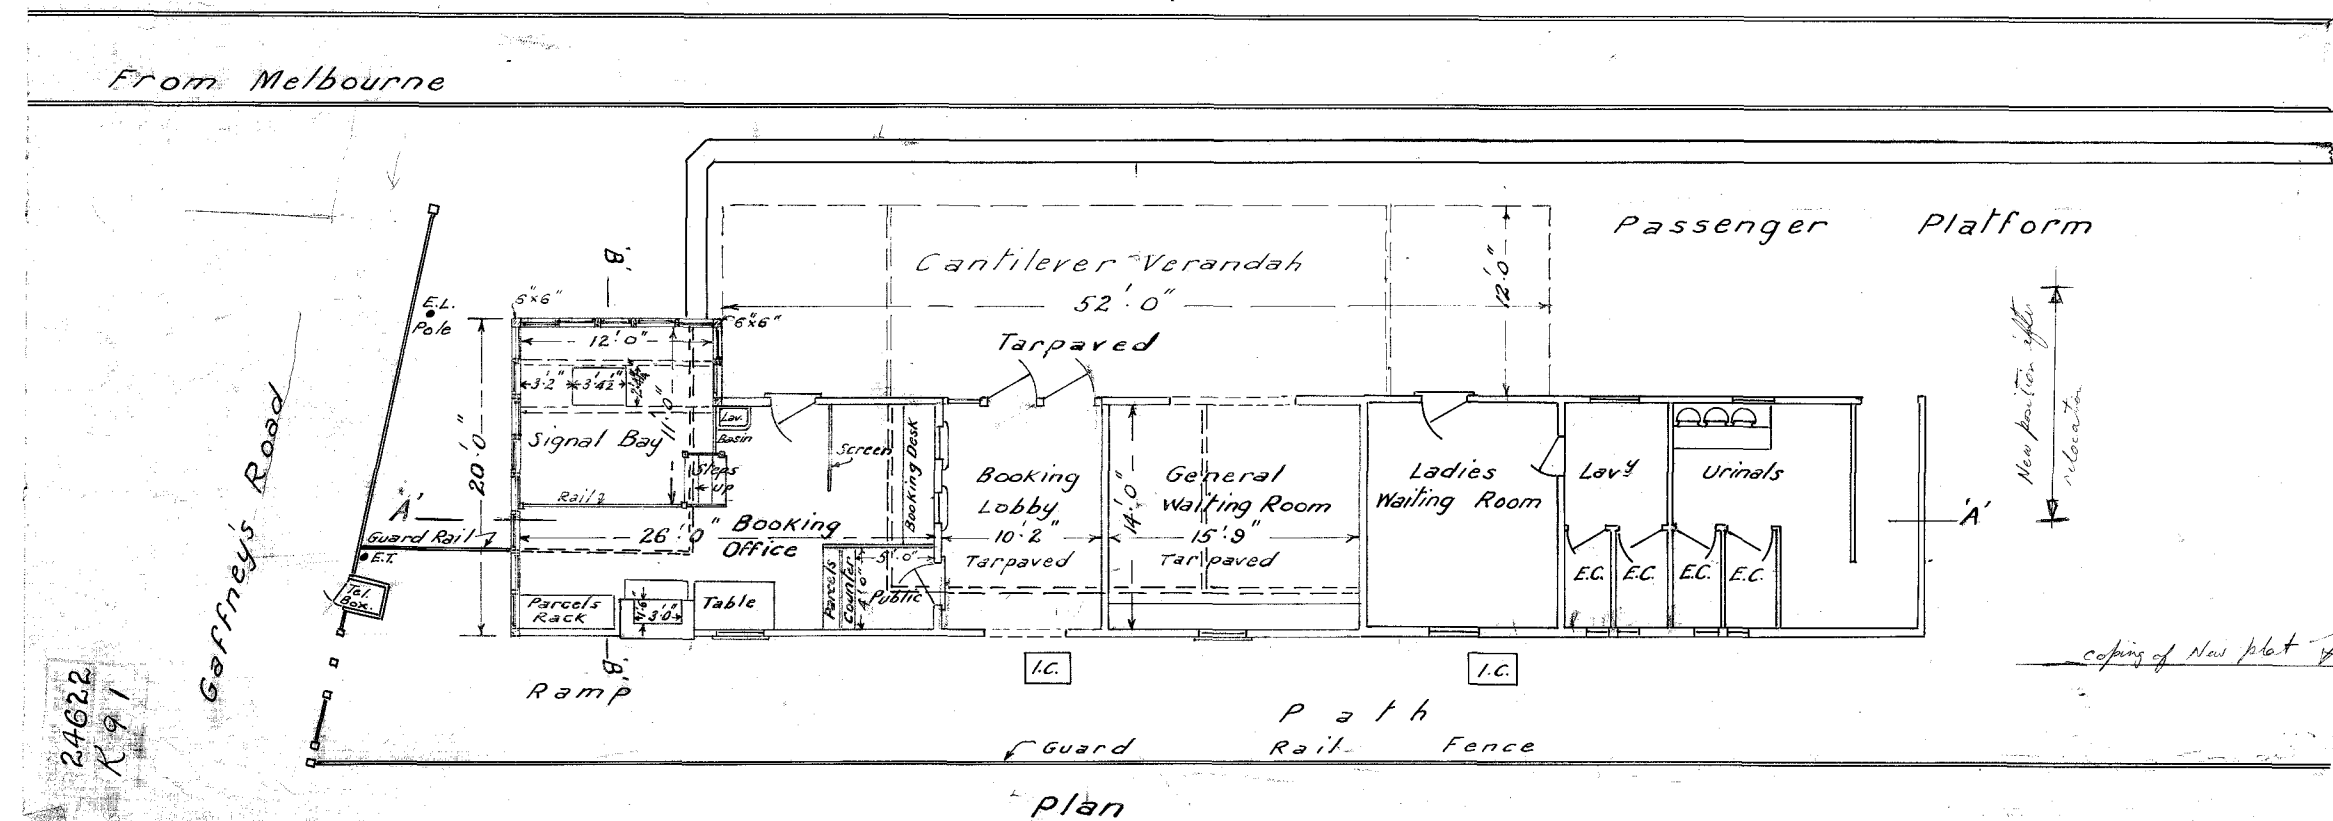

plan

V.R.
BATMAN STATION
NEW BOOKING OFFICE AND SIGNAL BAY
SCALE 1/8" = 1 FOOT.

W. W. Wright
Chief Engineer of Way and Works
13. 11. 34

Drawn by F.S.B.	Checked by 4200/30	Corres. No. 4200/30	S.B. 1858 C 33	PLAN No. 453-34
--------------------	-----------------------	------------------------	-------------------	--------------------

H. Subdiff.
Chief Architect

24622
K 91