




572
192

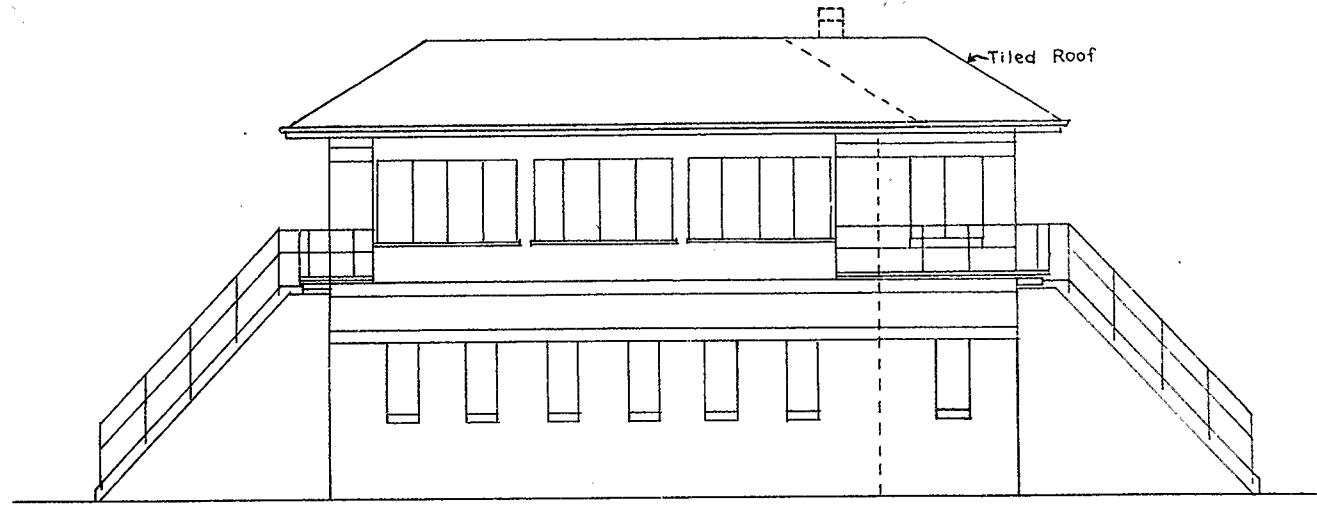


NORTH EAST ELEVATION

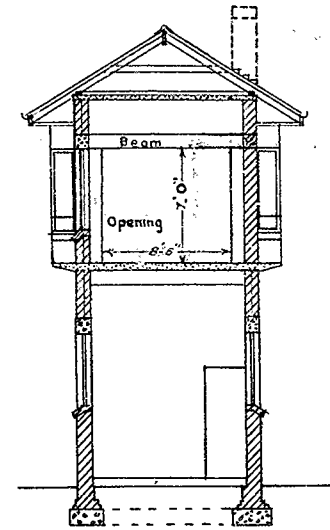

SECTION A.A.

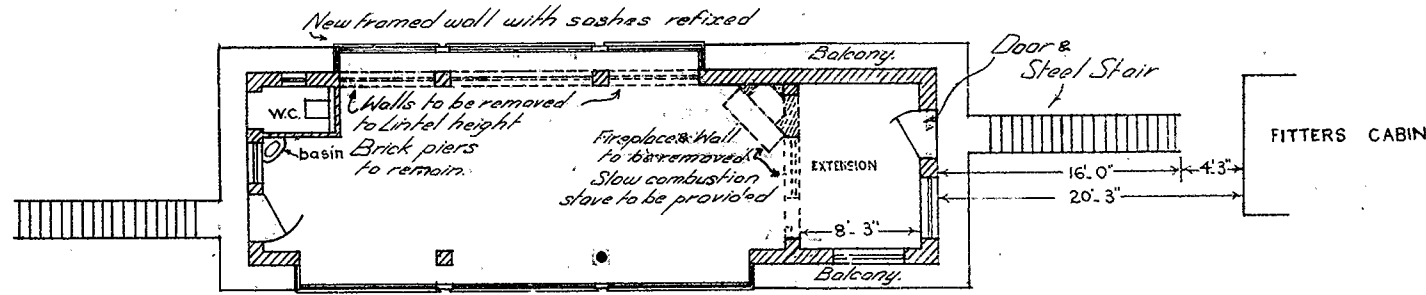

OPERATING FLOOR PLAN

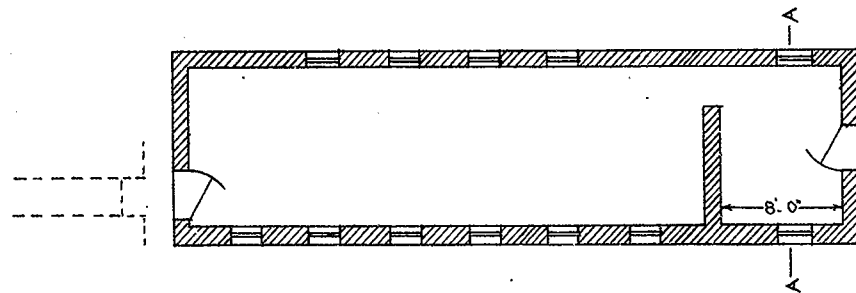

BASEMENT PLAN

V. R.
FRANKLIN STREET SIGNAL BOX
PROPOSED EXTENSION

Scale: 8' 0" to 1"

W.R.
Chief Civil Engineer

Work Completed 21-5-43	<i>H. Sutcliffe</i> Chief Architect	B-192	Plan No
Drawn by Checked Corres No C.J. Read W.J.V. 12260/43	7. 12. 1943	D. 65	677/43

