

V. R.  
NOWA NOWA REFRESHMENT ROOM


Proposed Improvements

SCALE, 8 FEET TO AN INCH.

E.R.M.S. 21-3-21.

See Covers 4628/41. 10855/20.

FROM MELBOURNE

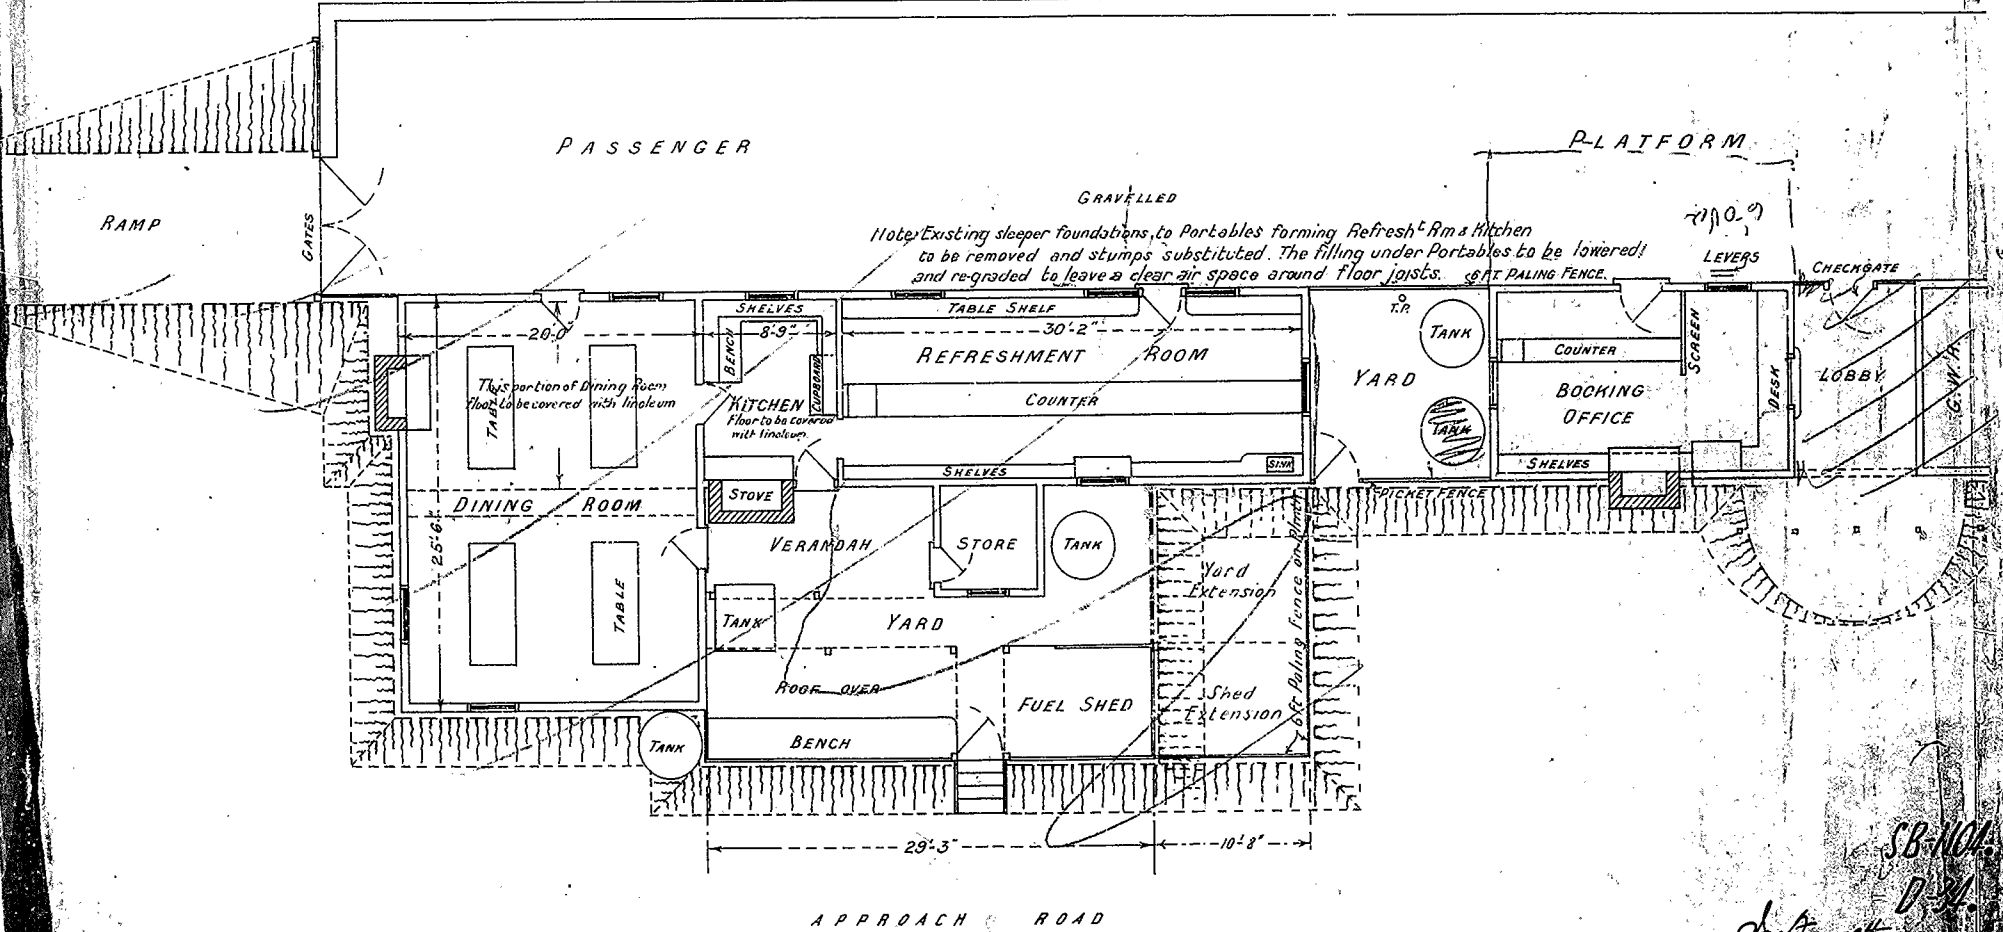

S.B. 1104  
D. 21.  
Architect  
10-8-21  
622-21

