


3137

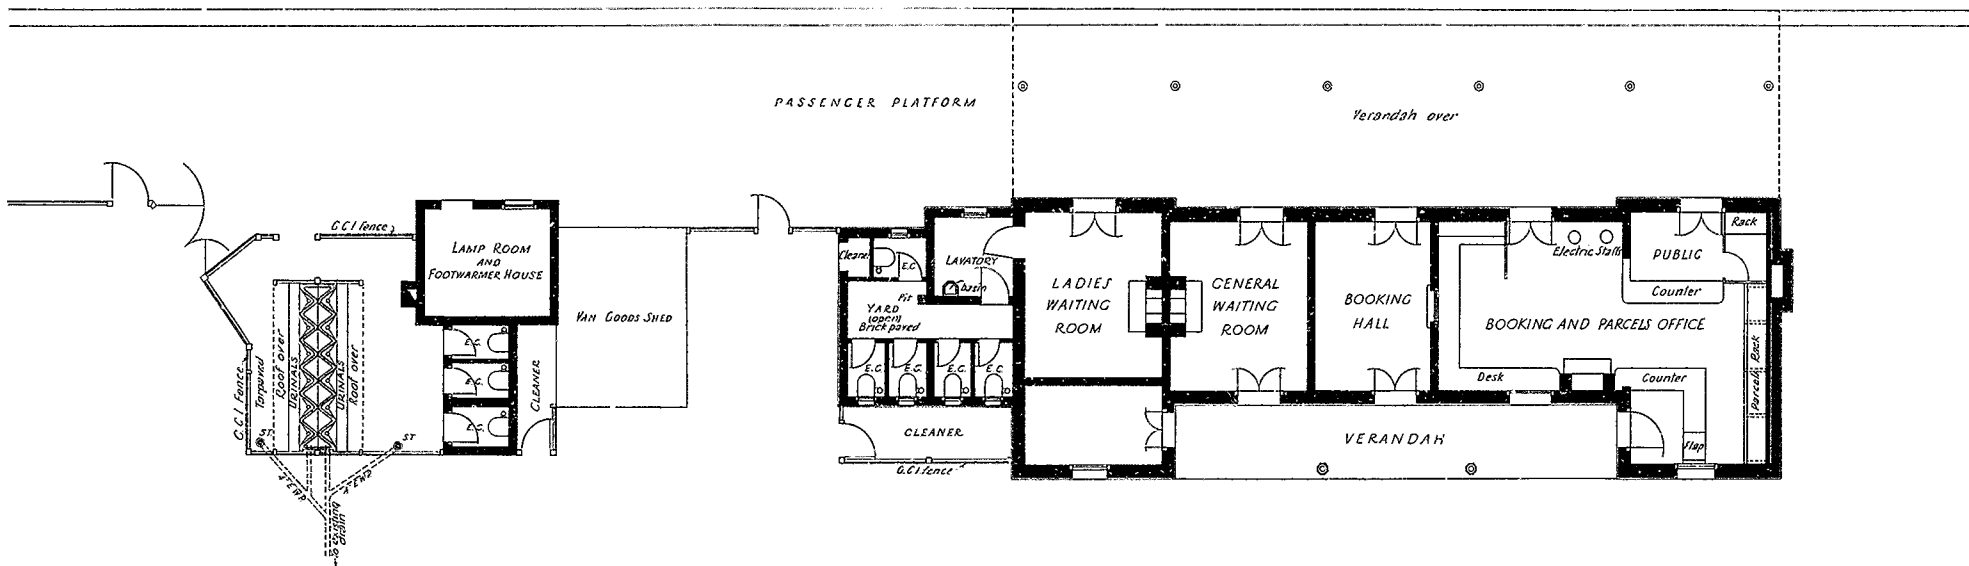

—V.R.—

**DAYLESFORD
STATION BUILDINGS**

SCALE - 8 FT. TO 1 IN

Chief Engineer of Hay and Works

Drawn by <i>P.S.</i>	Checked by <i>P.S.</i>	Corr. No.	S.B. 3137. B. 3. 3.
			PLAN No
Chief Architect			

