


From Melbourne.

5'3" gauge track.

passenger platform.

Platform lighting at approx. 80'0" o.c.

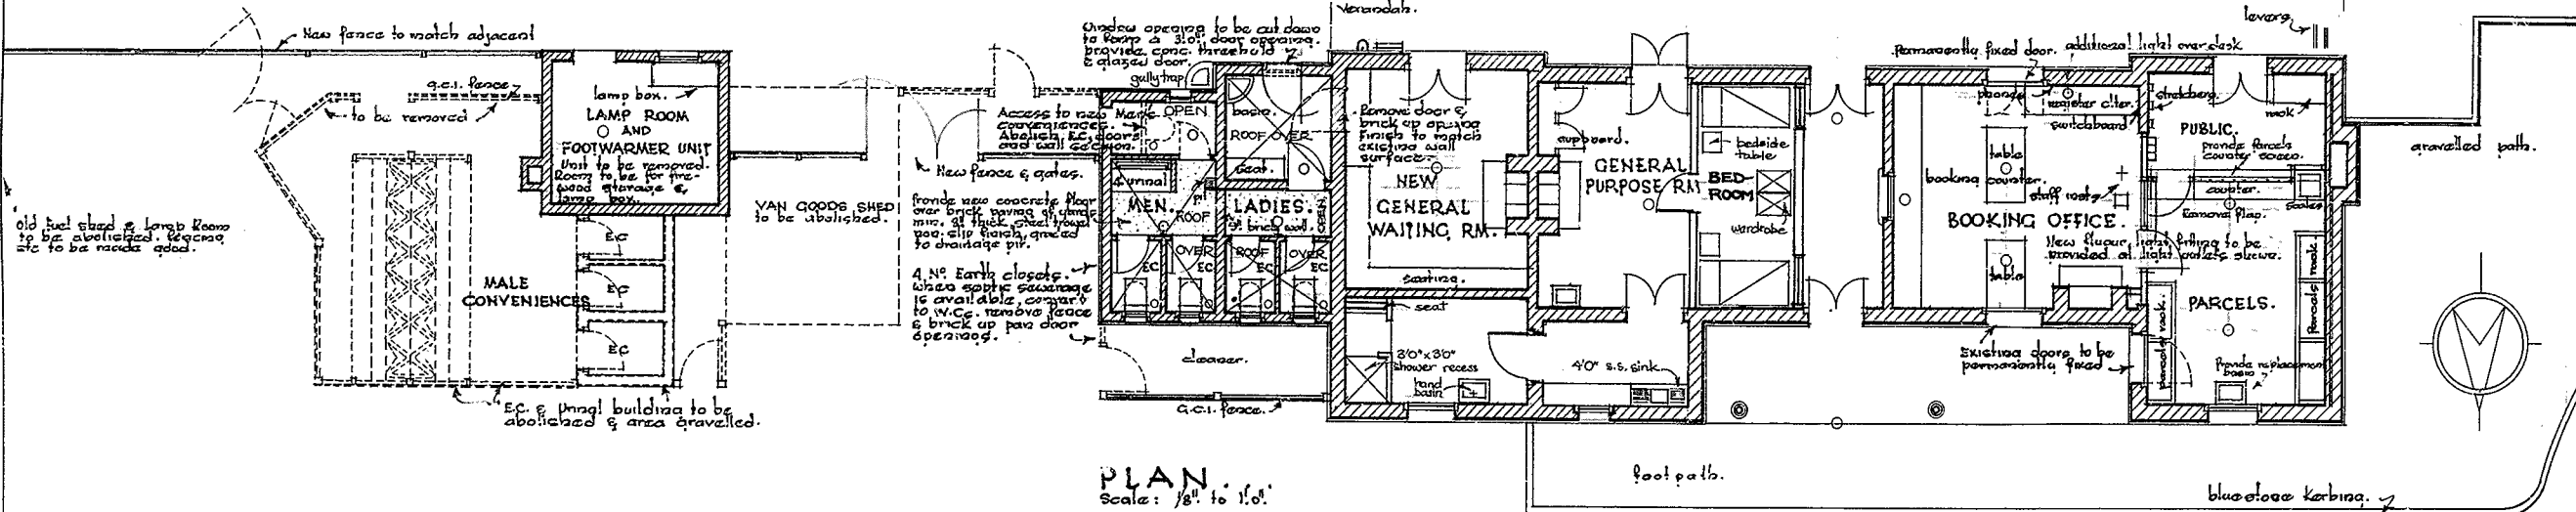

PLAN.  
Scale: 1/8" to 1'0"

Approach roadway.

V.R.  
**DAYLESFORD.**  
 PROPOSED REARRANGEMENT OF  
 STATION BUILDINGS.

Revised	Date	Amendment	Amend by	Scales: 1/8" to 1'0"				SB.4403 C. 33.	PLAN No 800-64
				drawn	trace	check	corres.		
A	10-10-73	ALTERATIONS TO PLAN TO BRING IT UP TO DATE - BEDROOM, SHOWER & SINK	p.n.	J.D.W.	13-10-64				
				I.McI.		8300/64	Senior Architect.		

4403

