


VICTORIAN RAILWAYS

BRIDGE OVER EAST STREET, DAYLESFORD.

DETAILS OF SHUNTERS' GANGWAYS.


CONTRACT NO 11611

NO

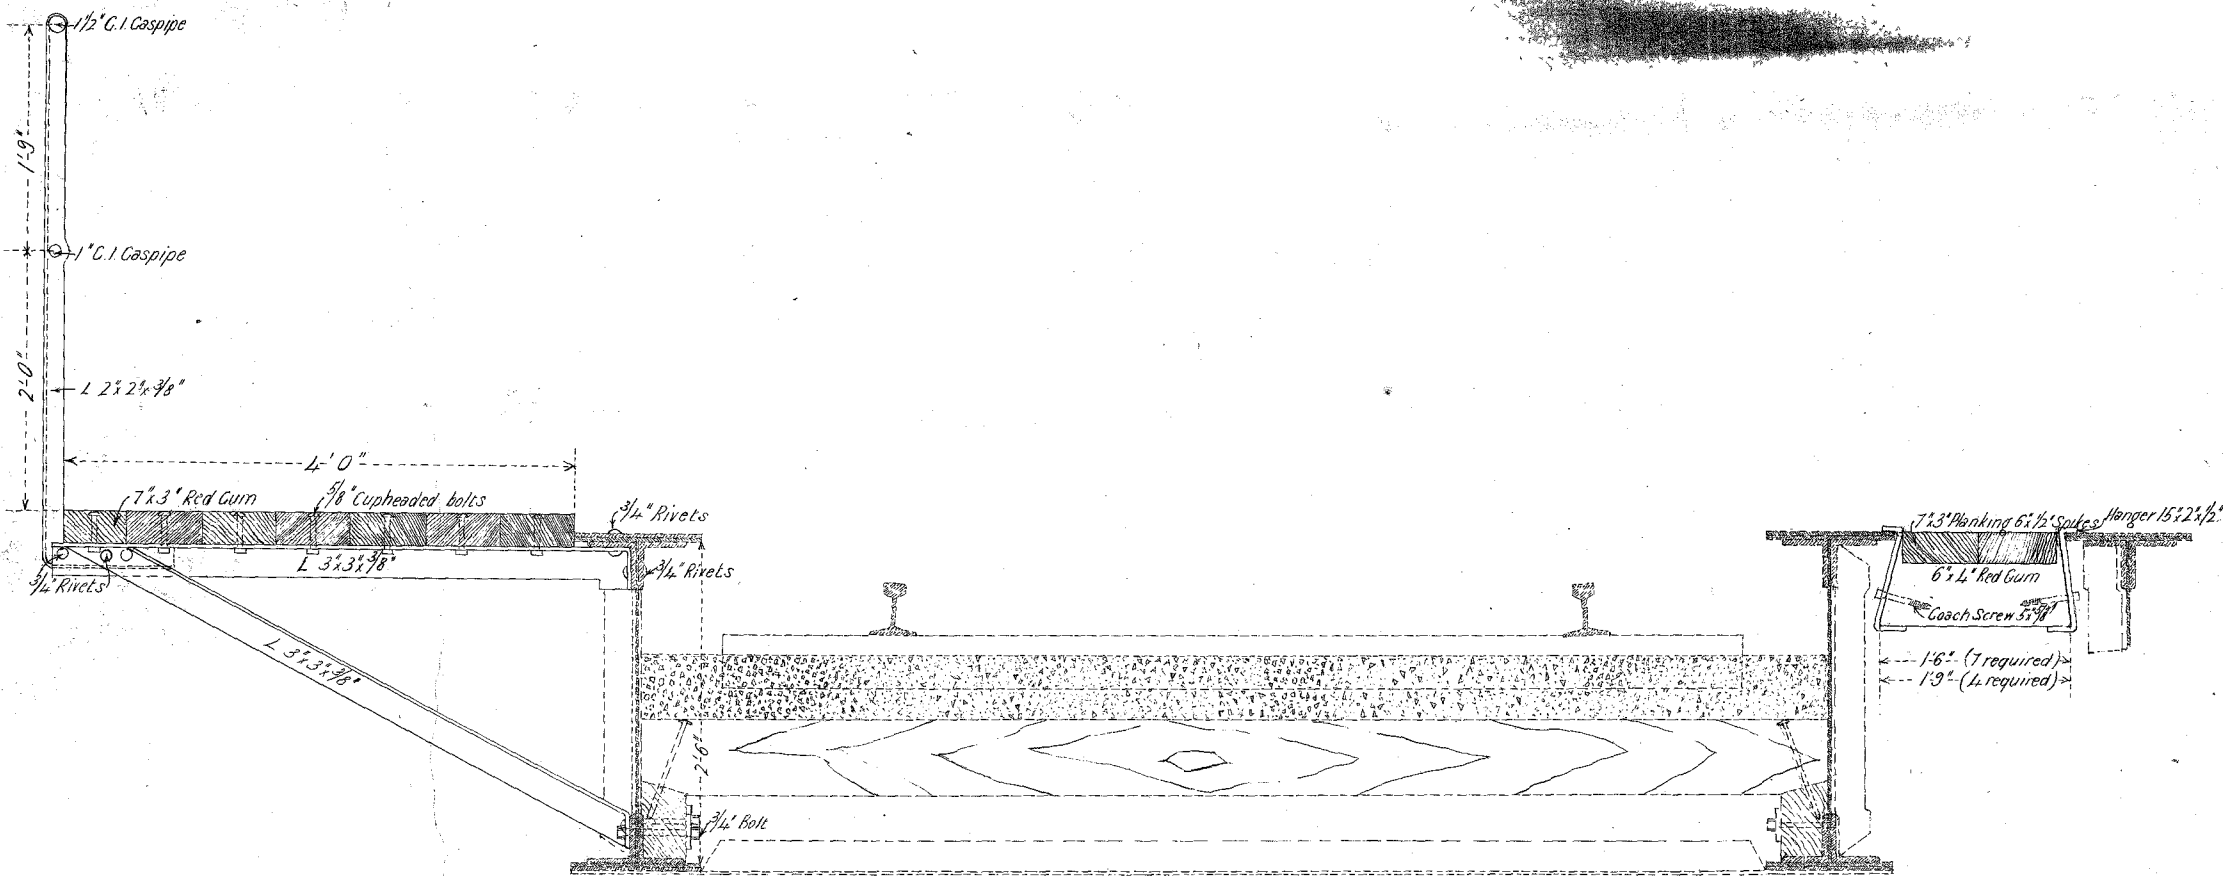

CROSS SECTION


Scale 1/4"=1'-0"

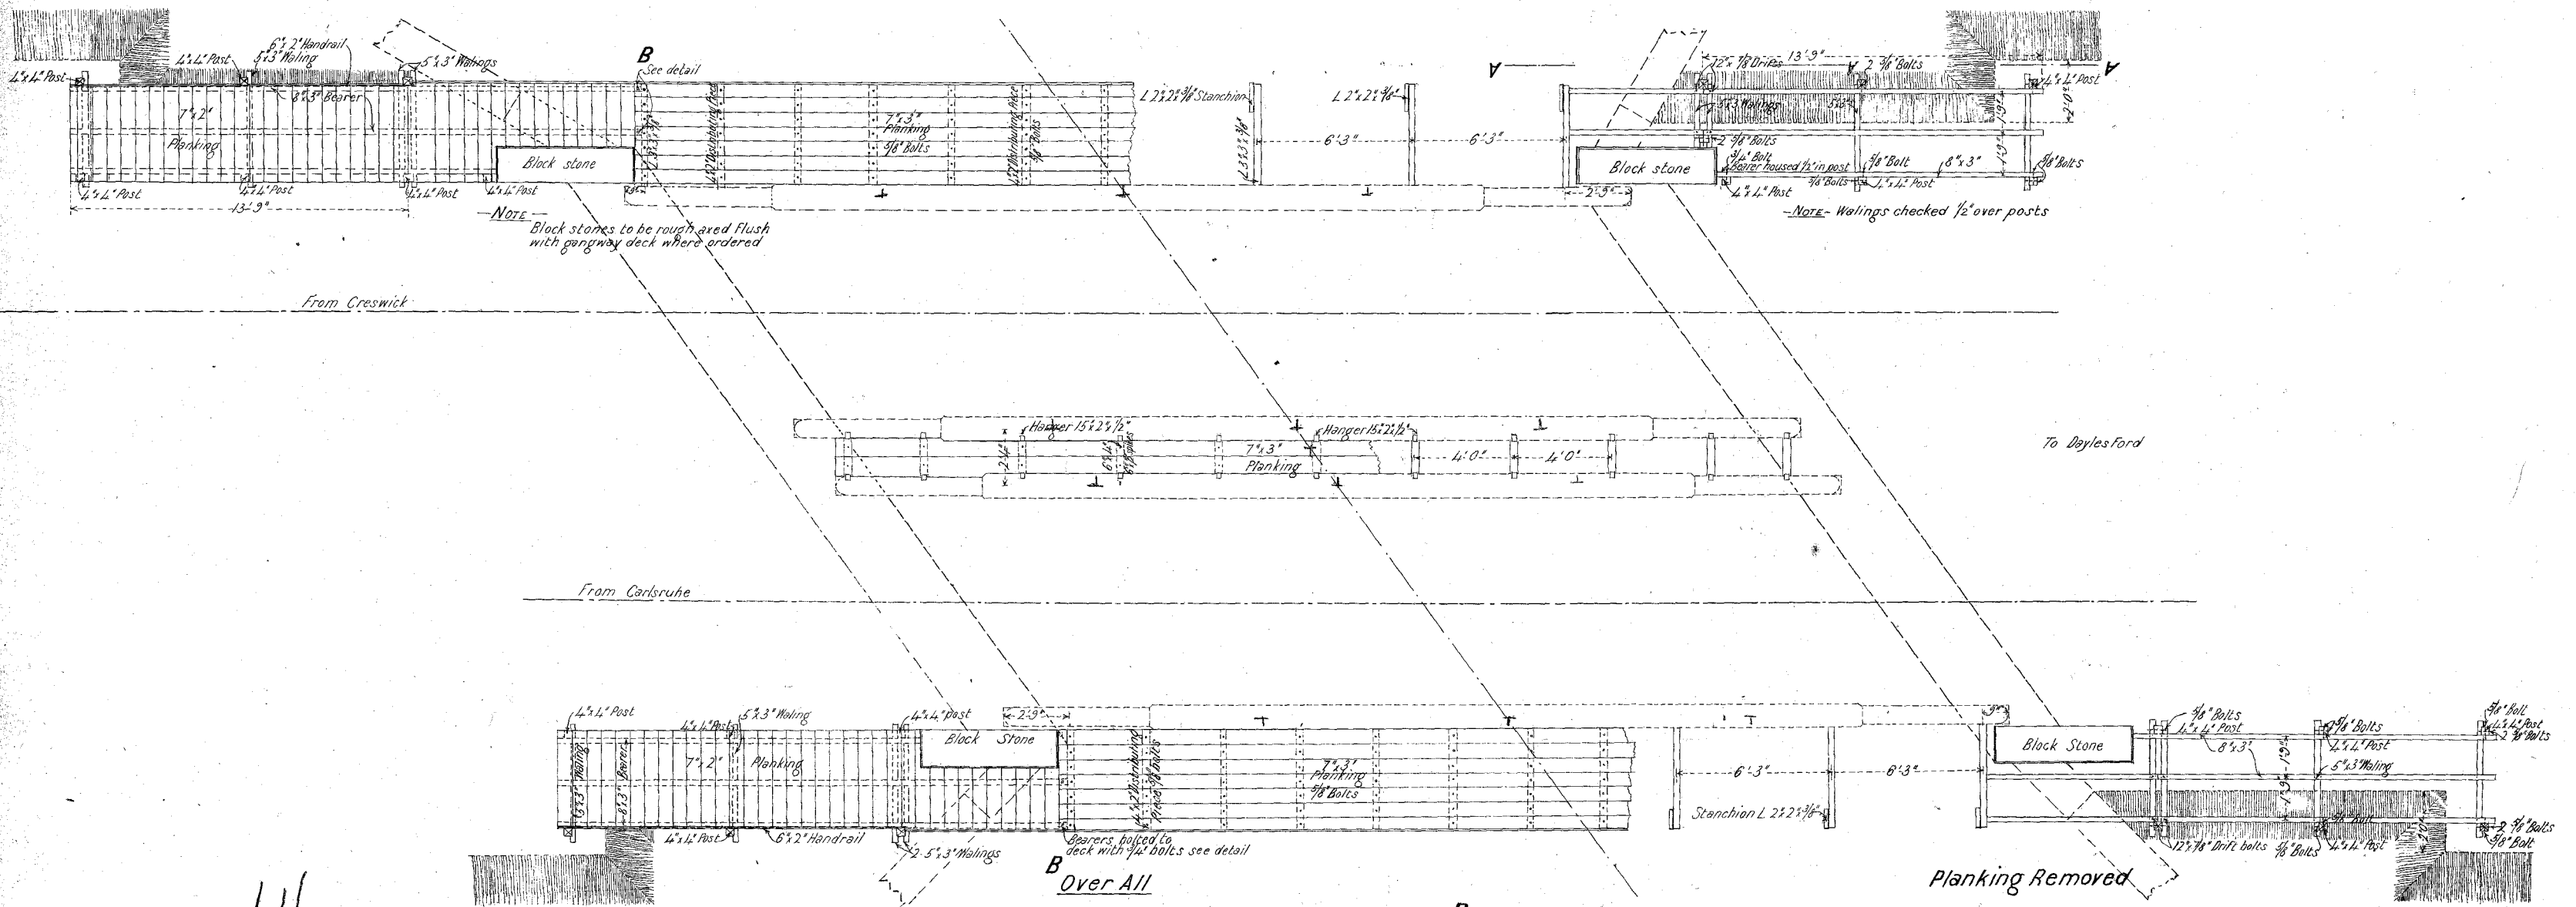

PLAN


Scale 1/4"=1'-0"

Specification and Conditions approved by me this 9th day of March 1903. Wm Barron, Engineer.

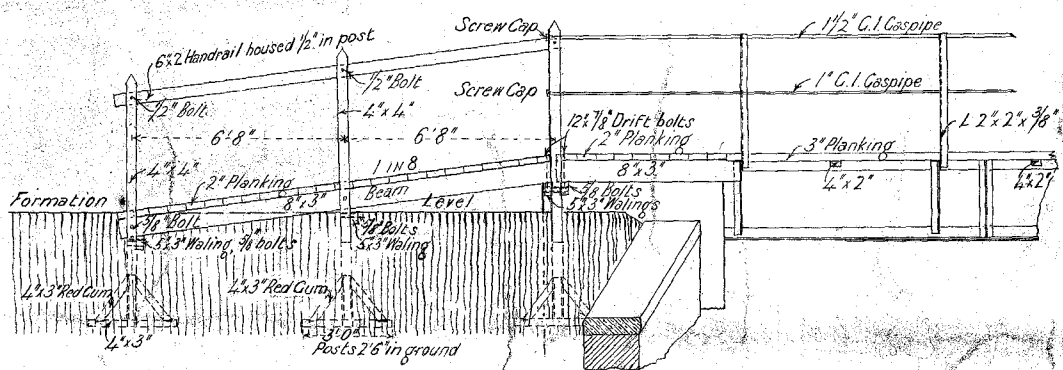

SECTION A.A.

Scale 1/4"=1'-0"

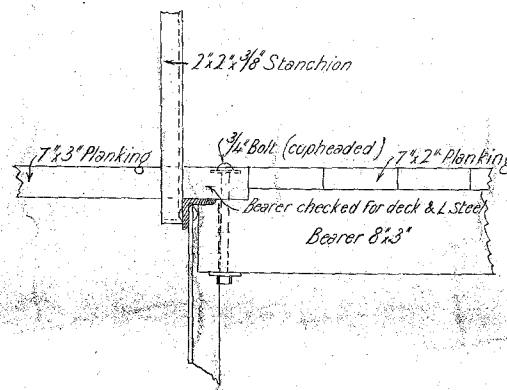

DETAIL AT B.

Scale 1/2"=1'-0"

Handwritten notes: S.W. SIMS, 24.2.03, and a circular stamp for the Victorian Railways Department.