



— V.R. —
BENDIGO
NEW SIGNAL BOX
 SCALE: 4 FEET TO AN INCH


NOTE: All Timbers above ground to be of Hardwood unless otherwise specified.
 Timbers below ground to be of Red Gum or Jarrah.
 All Machine Timbers and Trimmers for Lever Opening to be of Oregon.

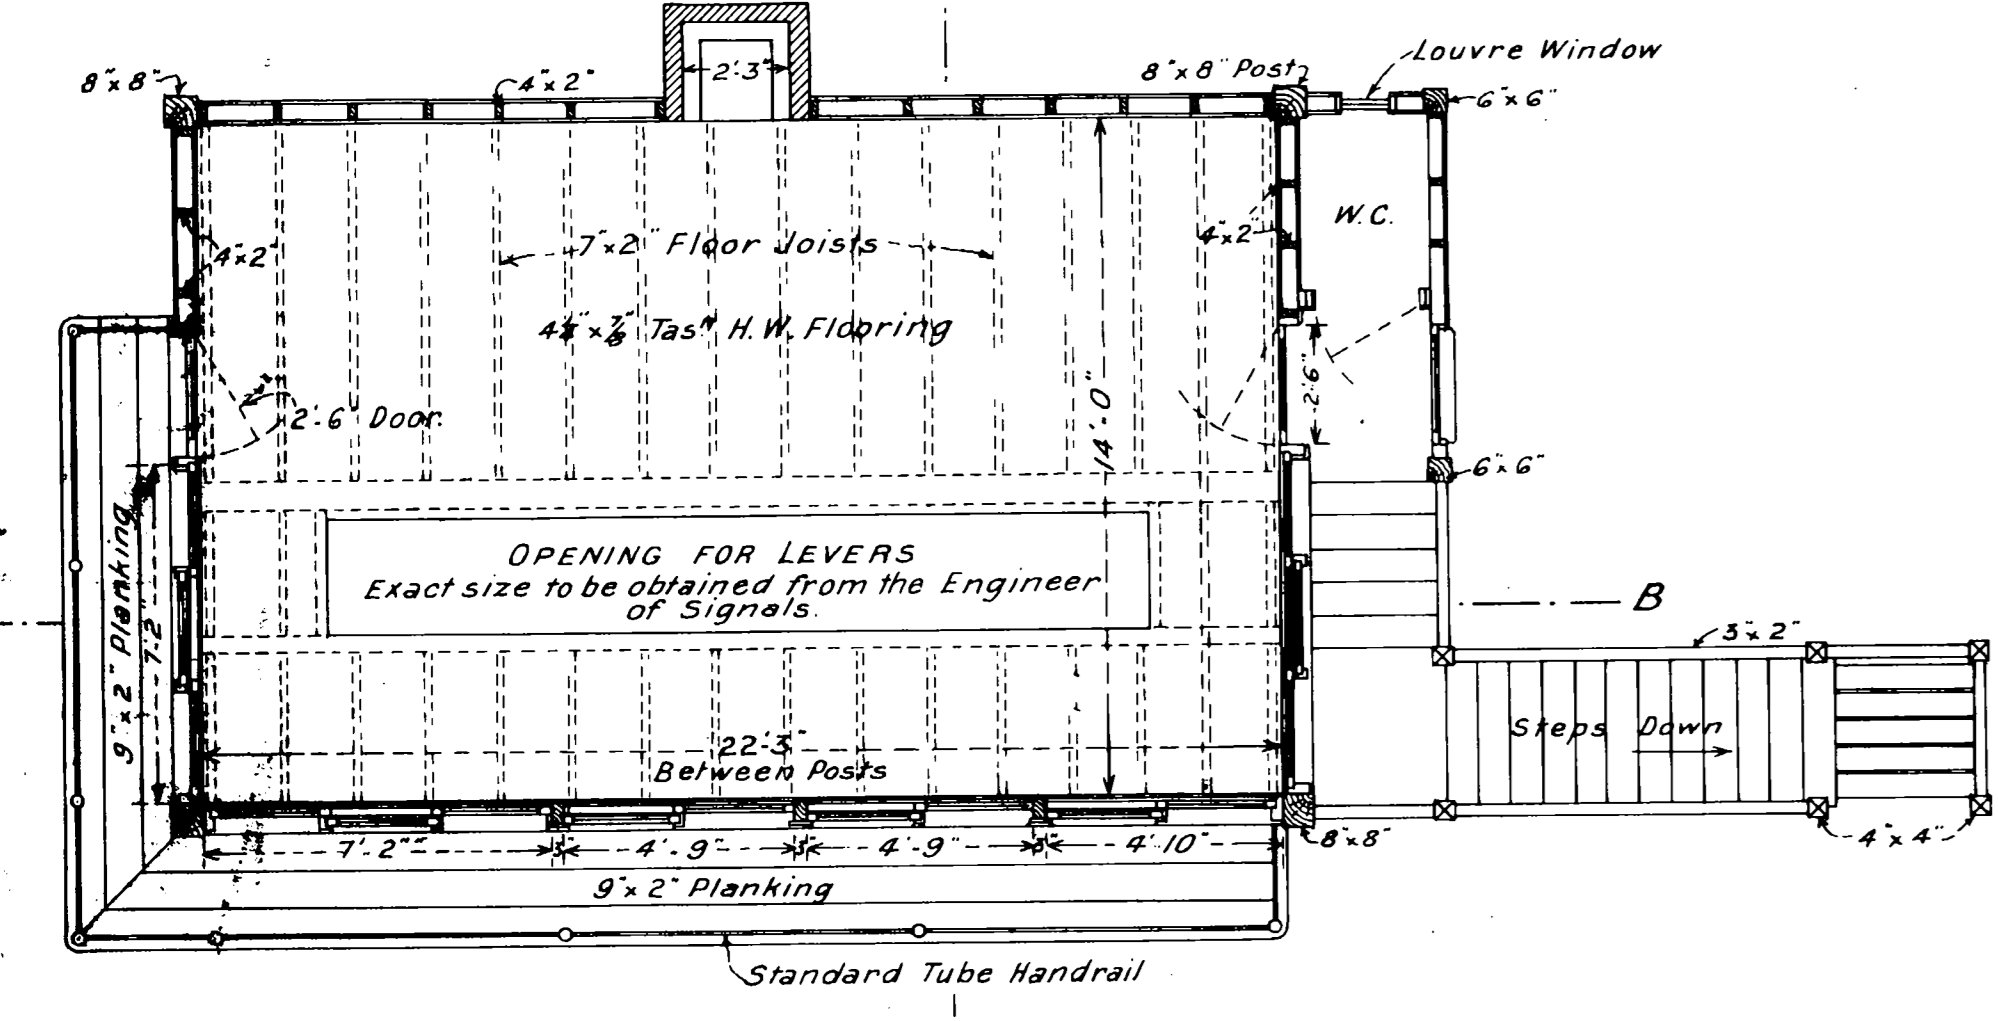


— UPPER FLOOR PLAN —

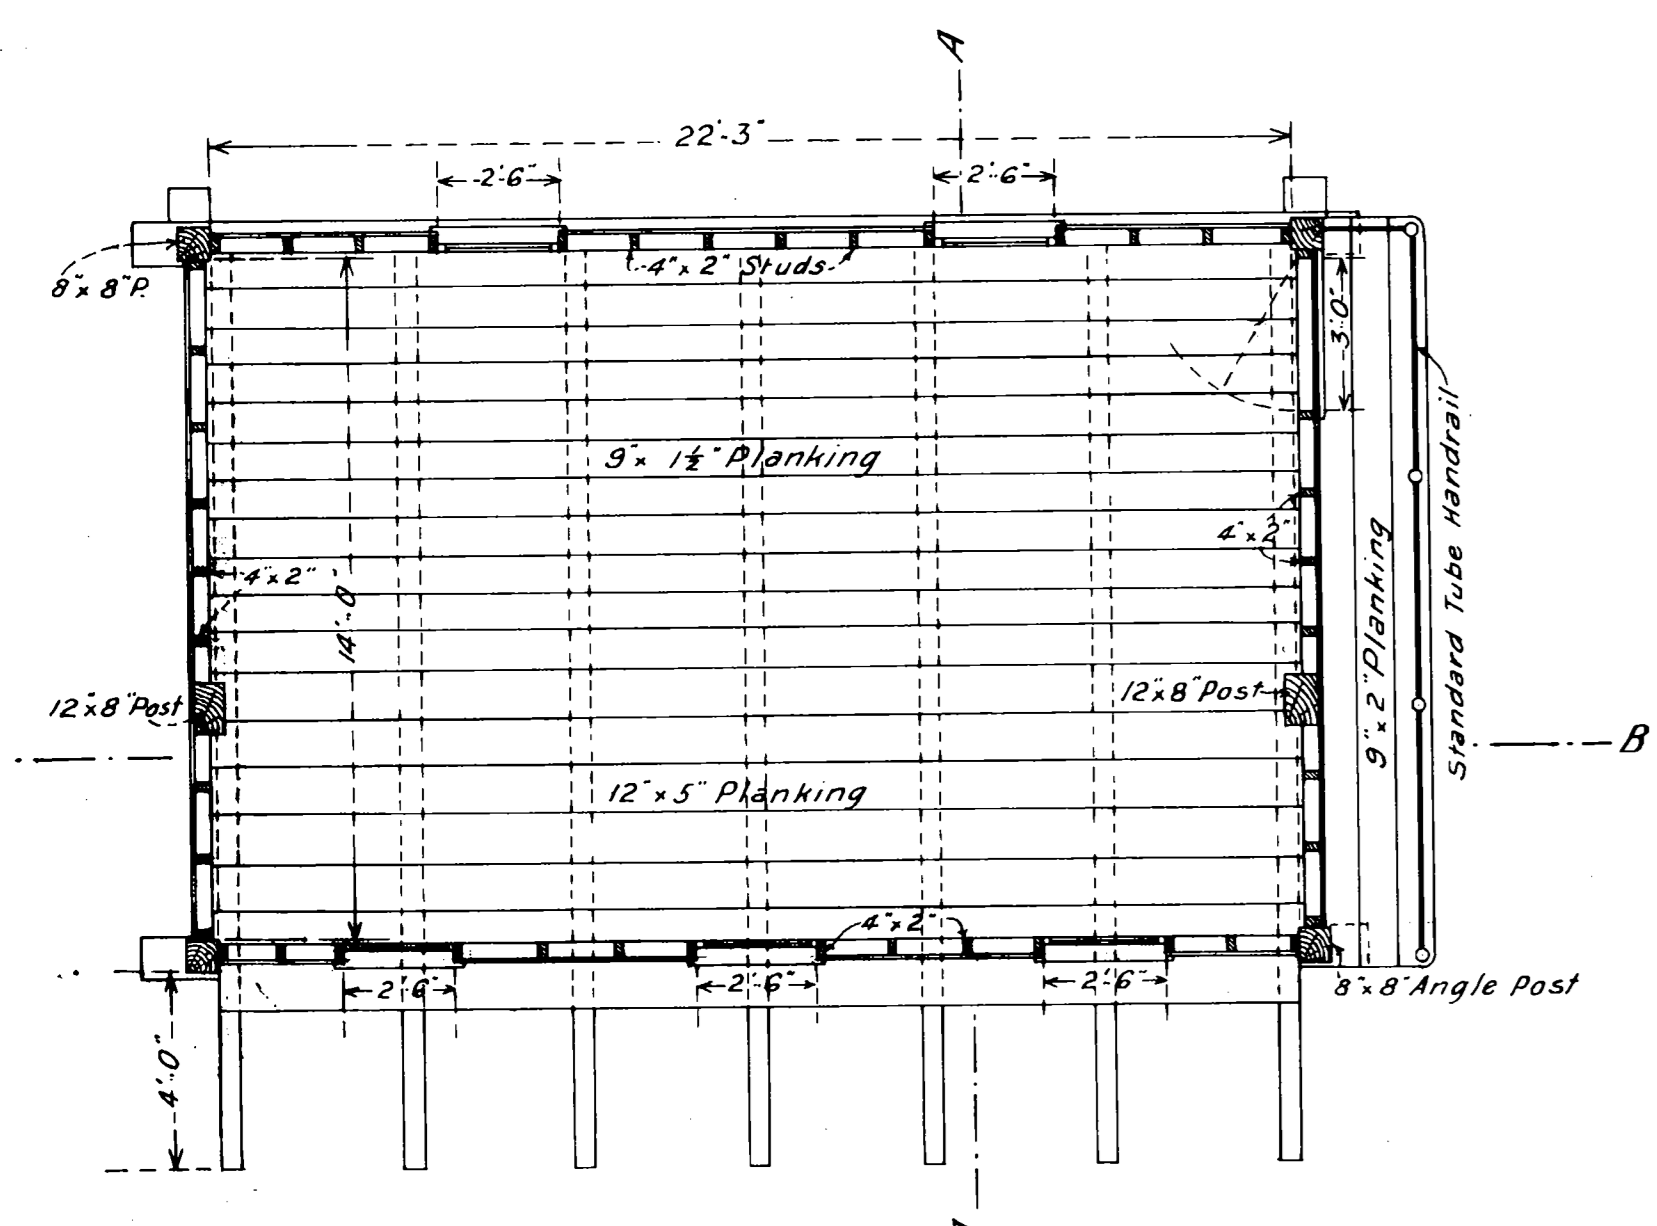


— LOWER FLOOR PLAN —

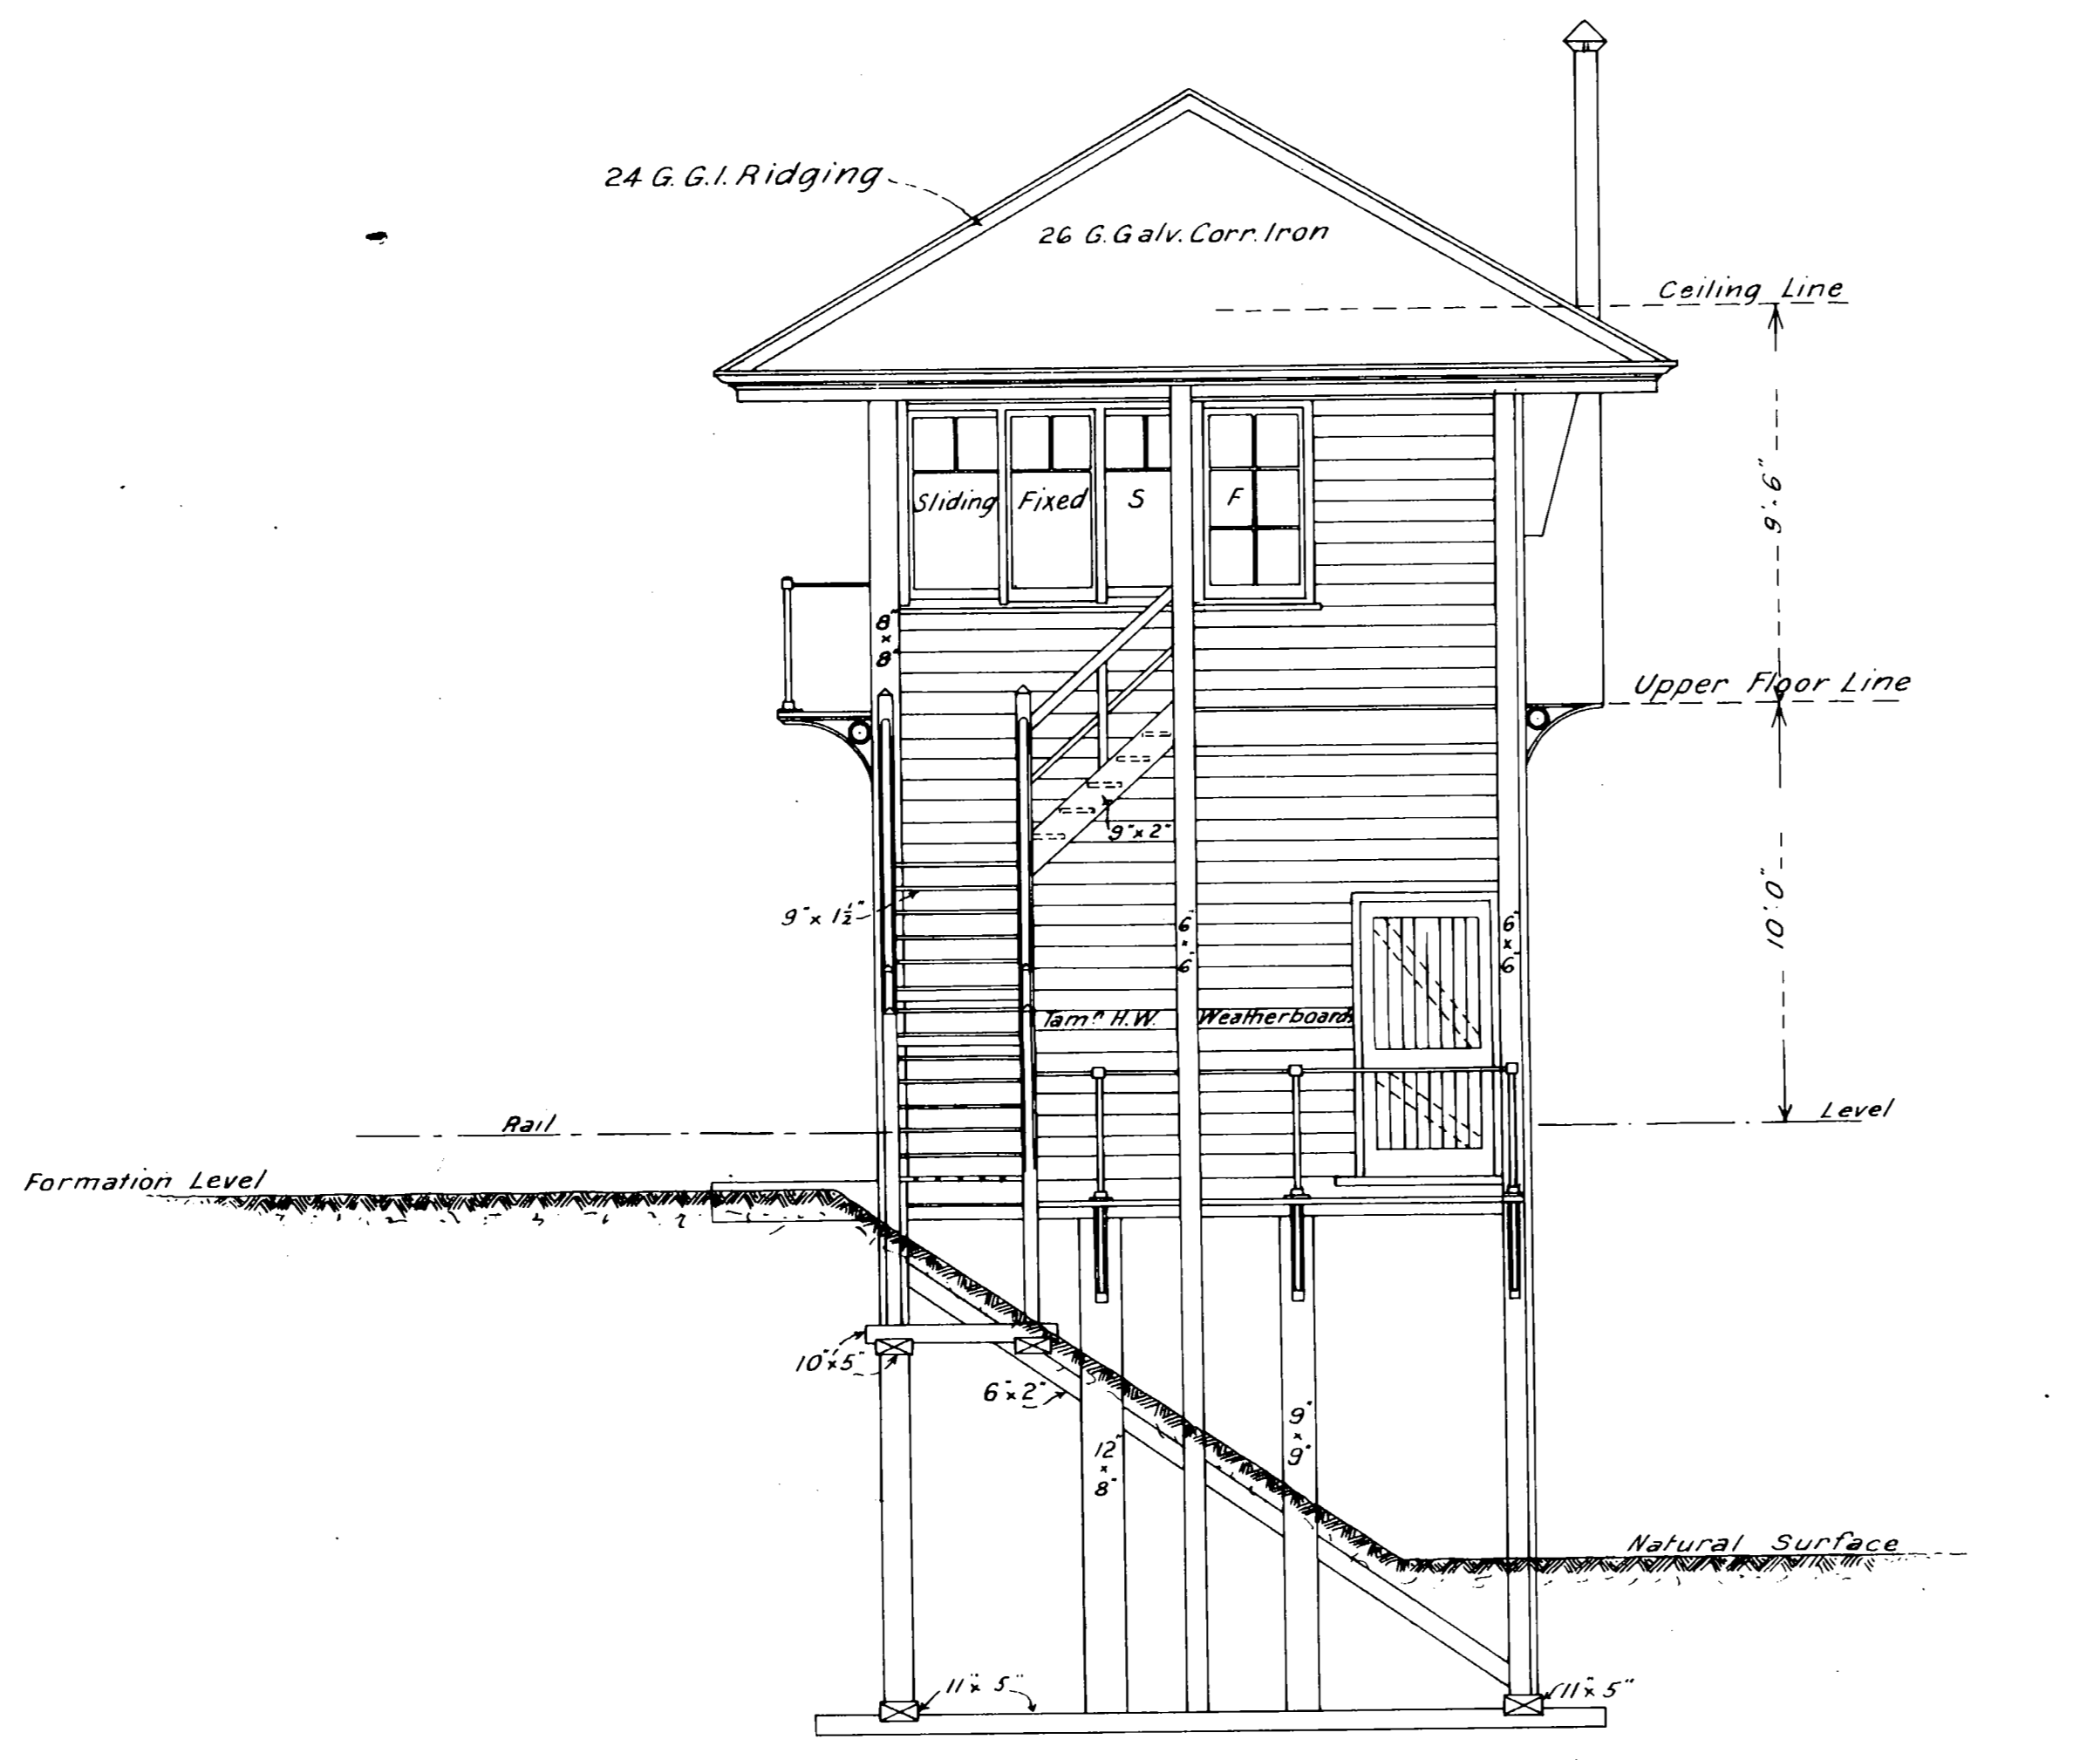


— END ELEVATION —

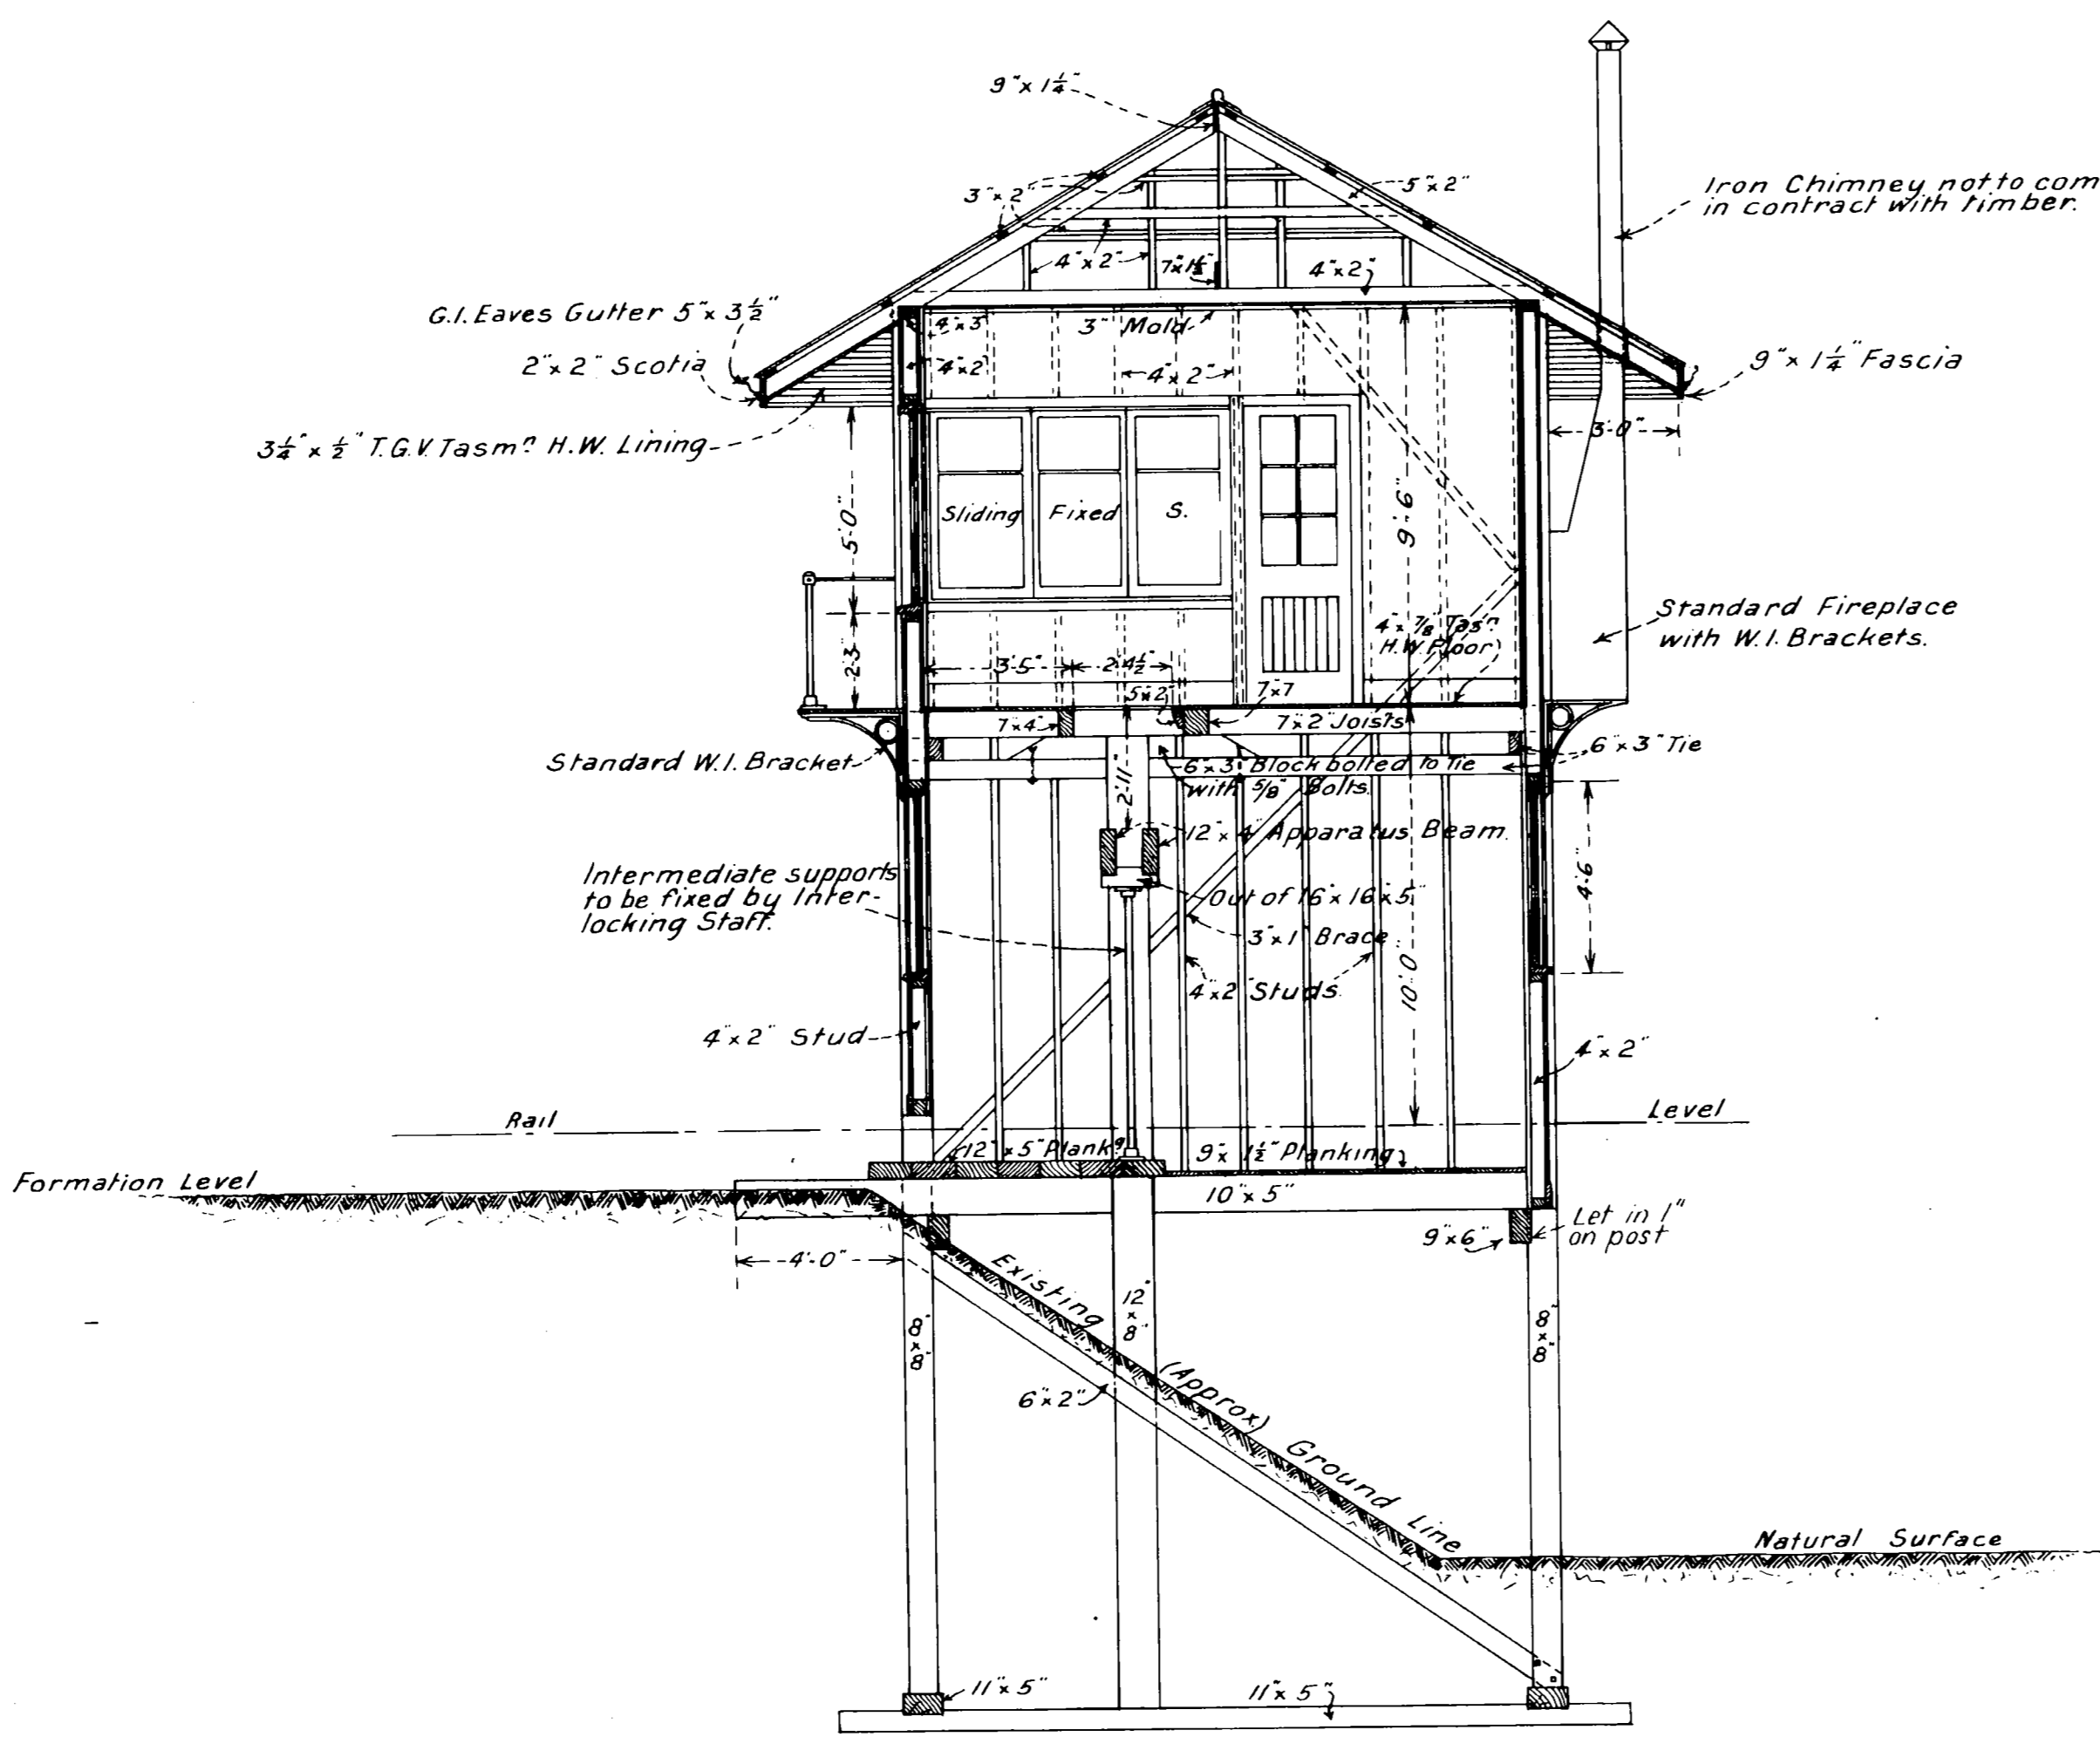


— SECTION A-A —

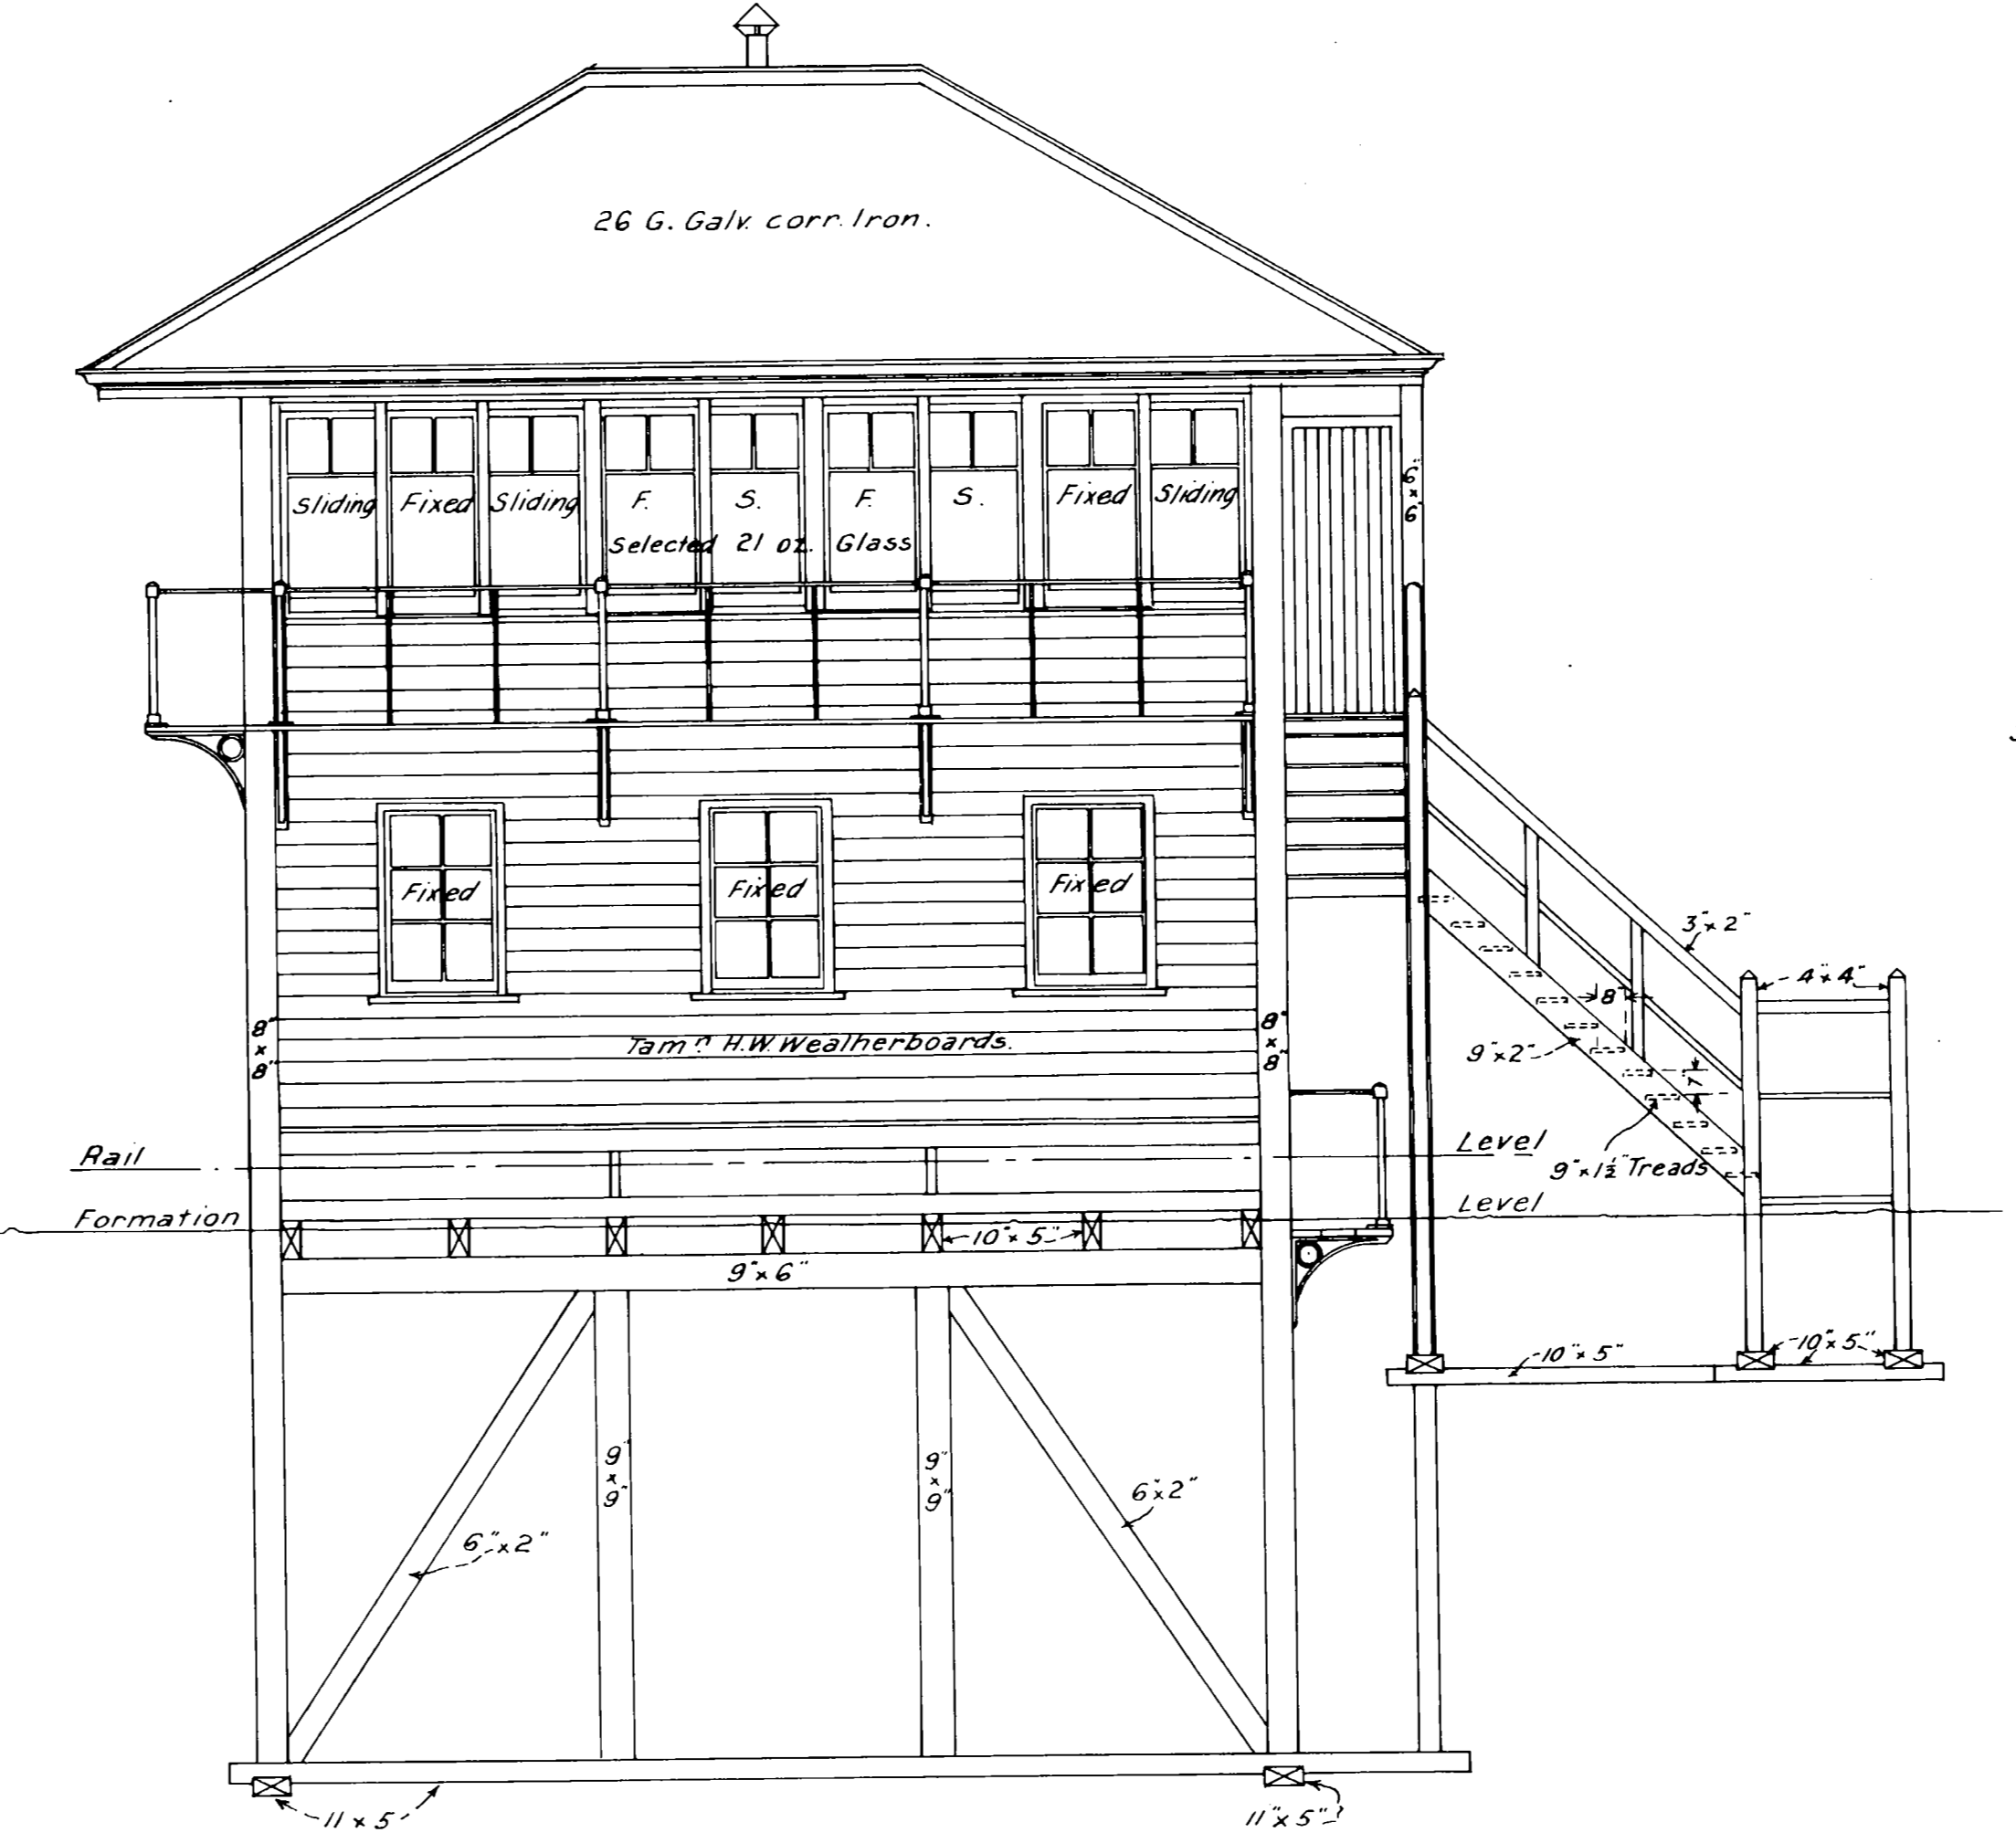


— FRONT ELEVATION —

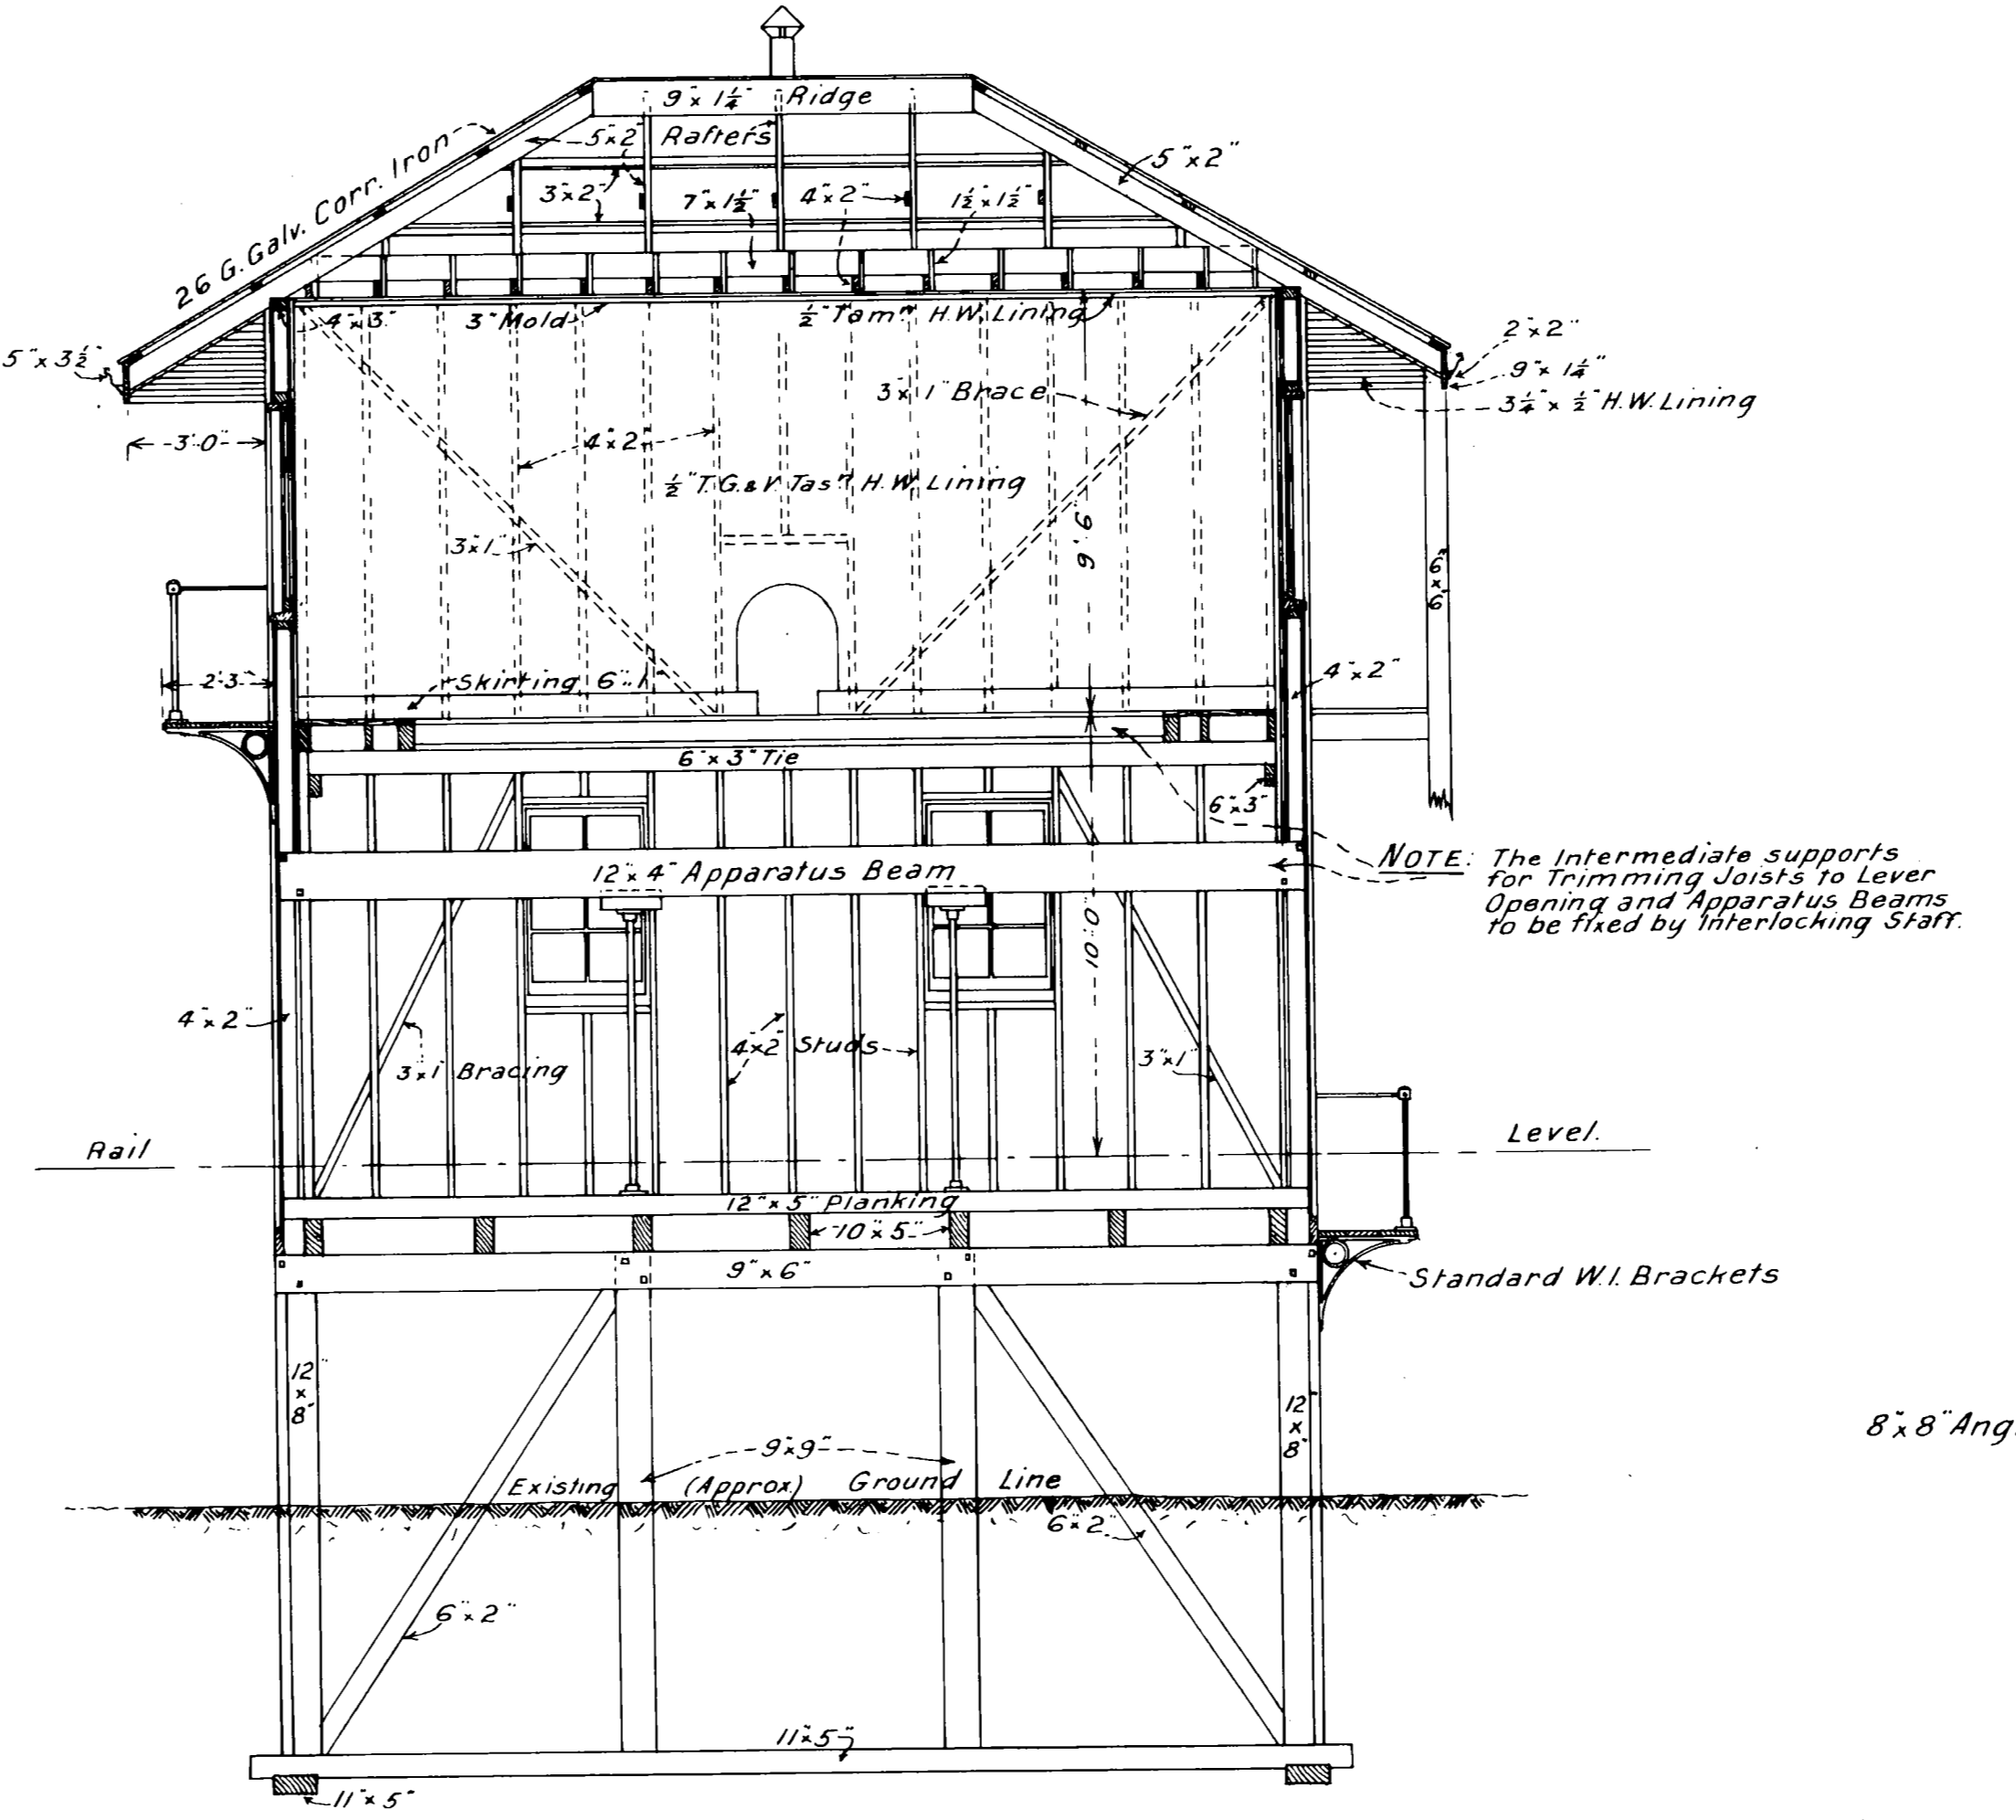

— SECTION B-B —

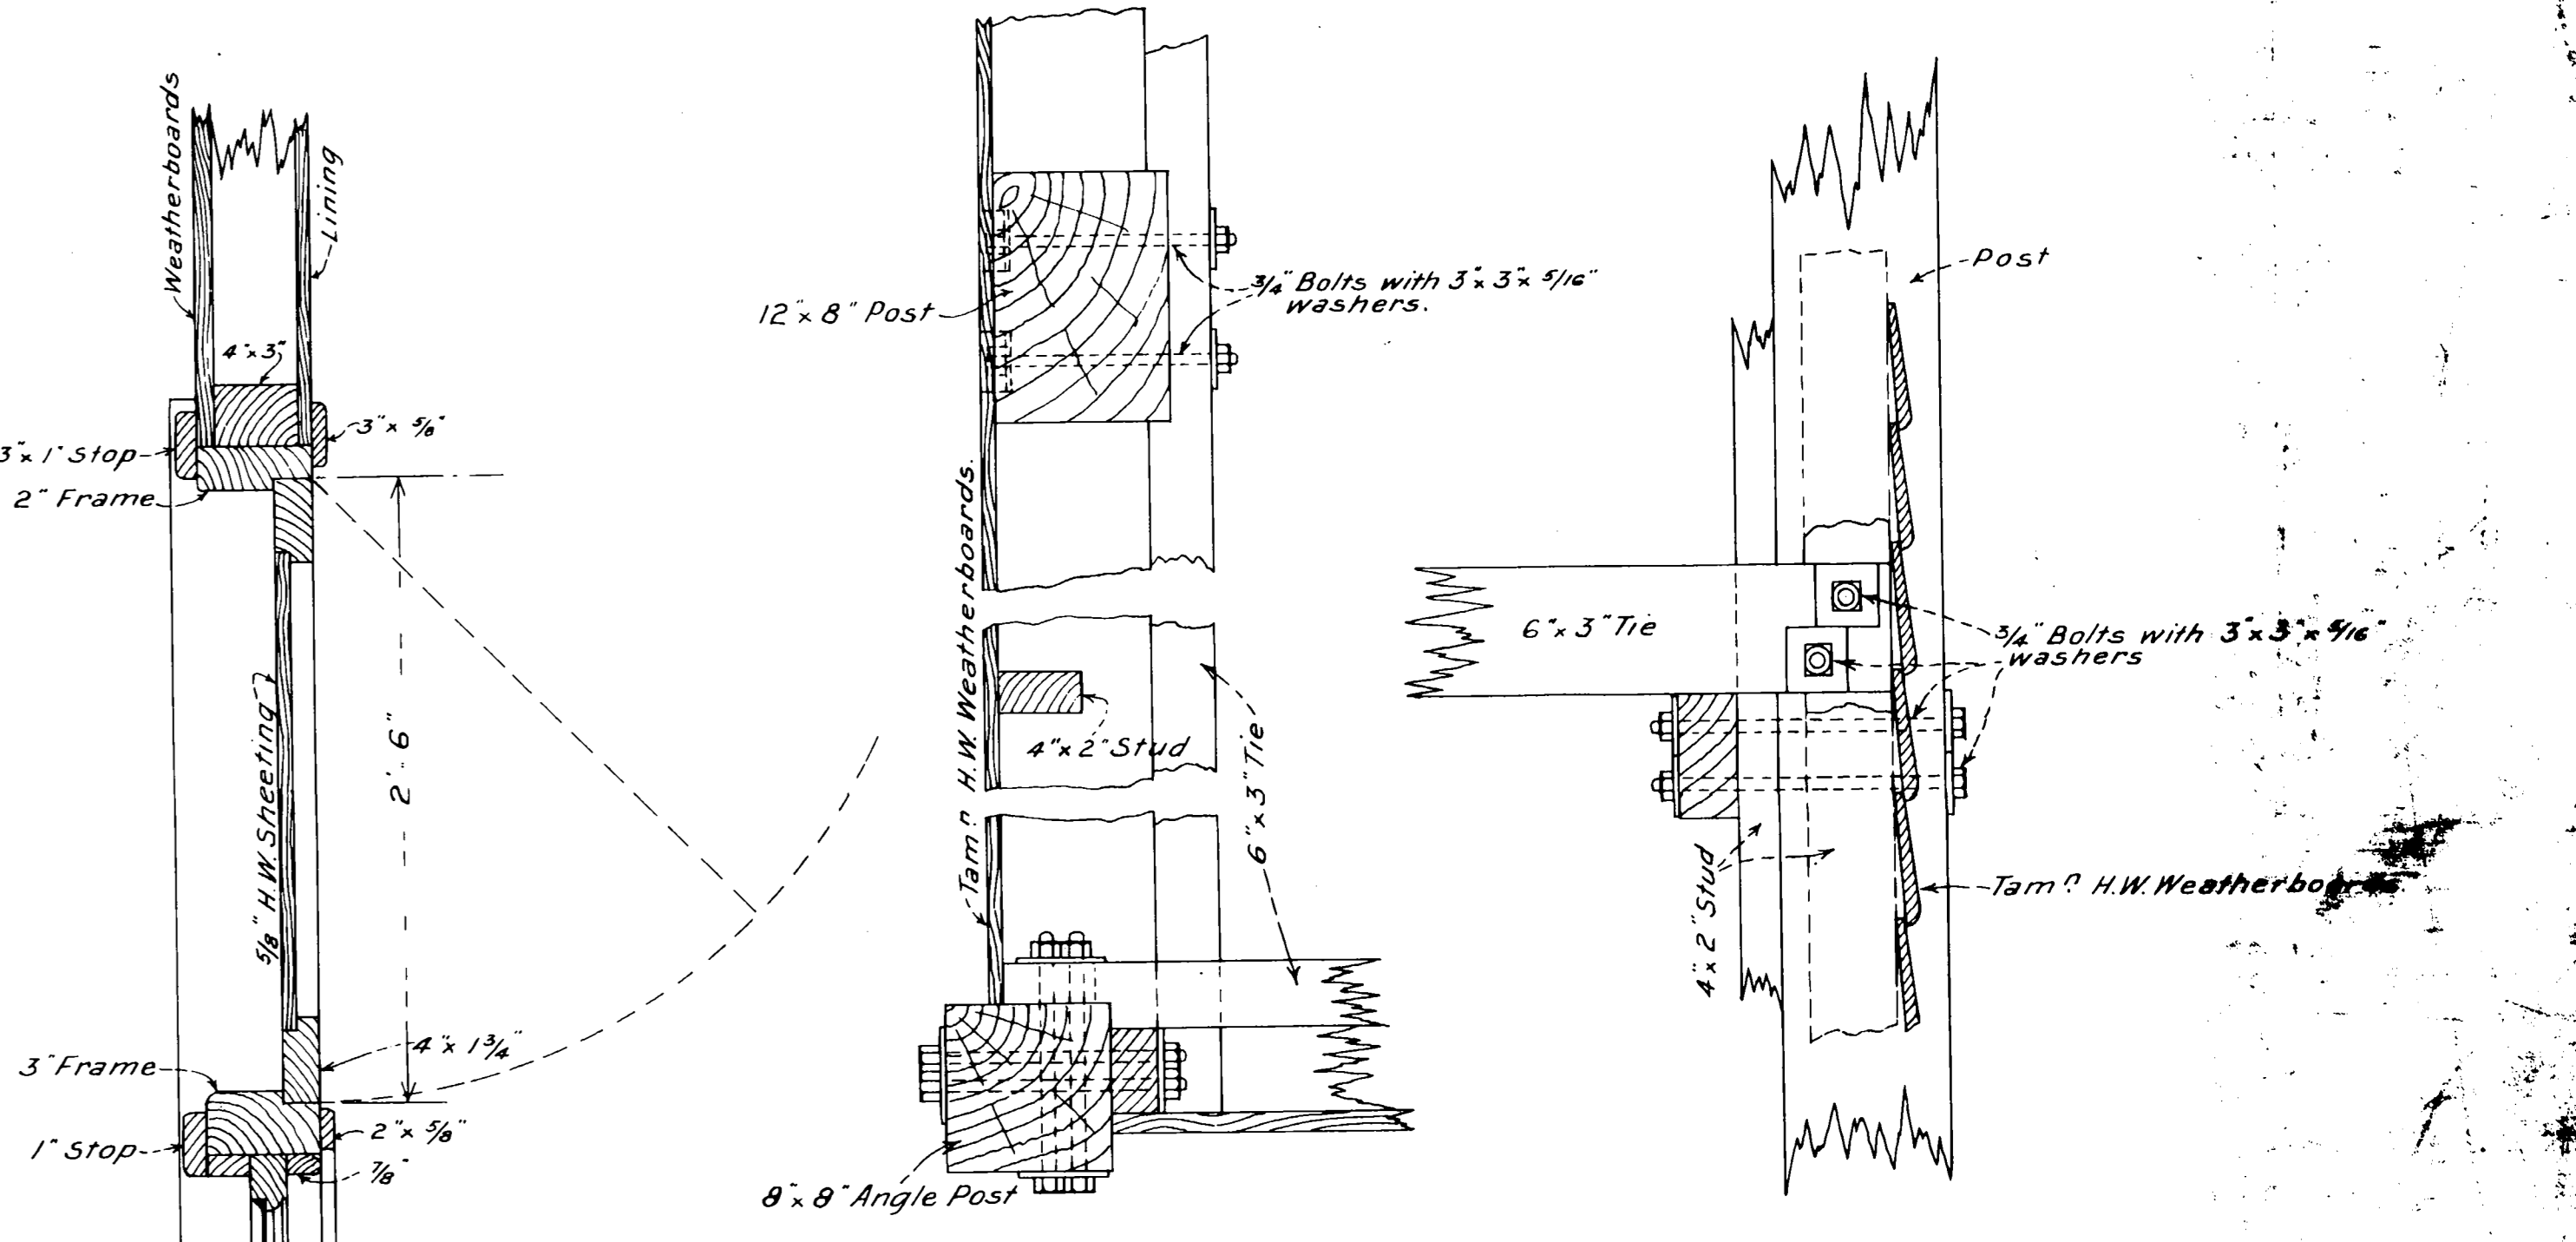

— PART PLAN — — PART LONGITUDINAL SECTION —
 — DETAIL OF HORIZONTAL TIES —

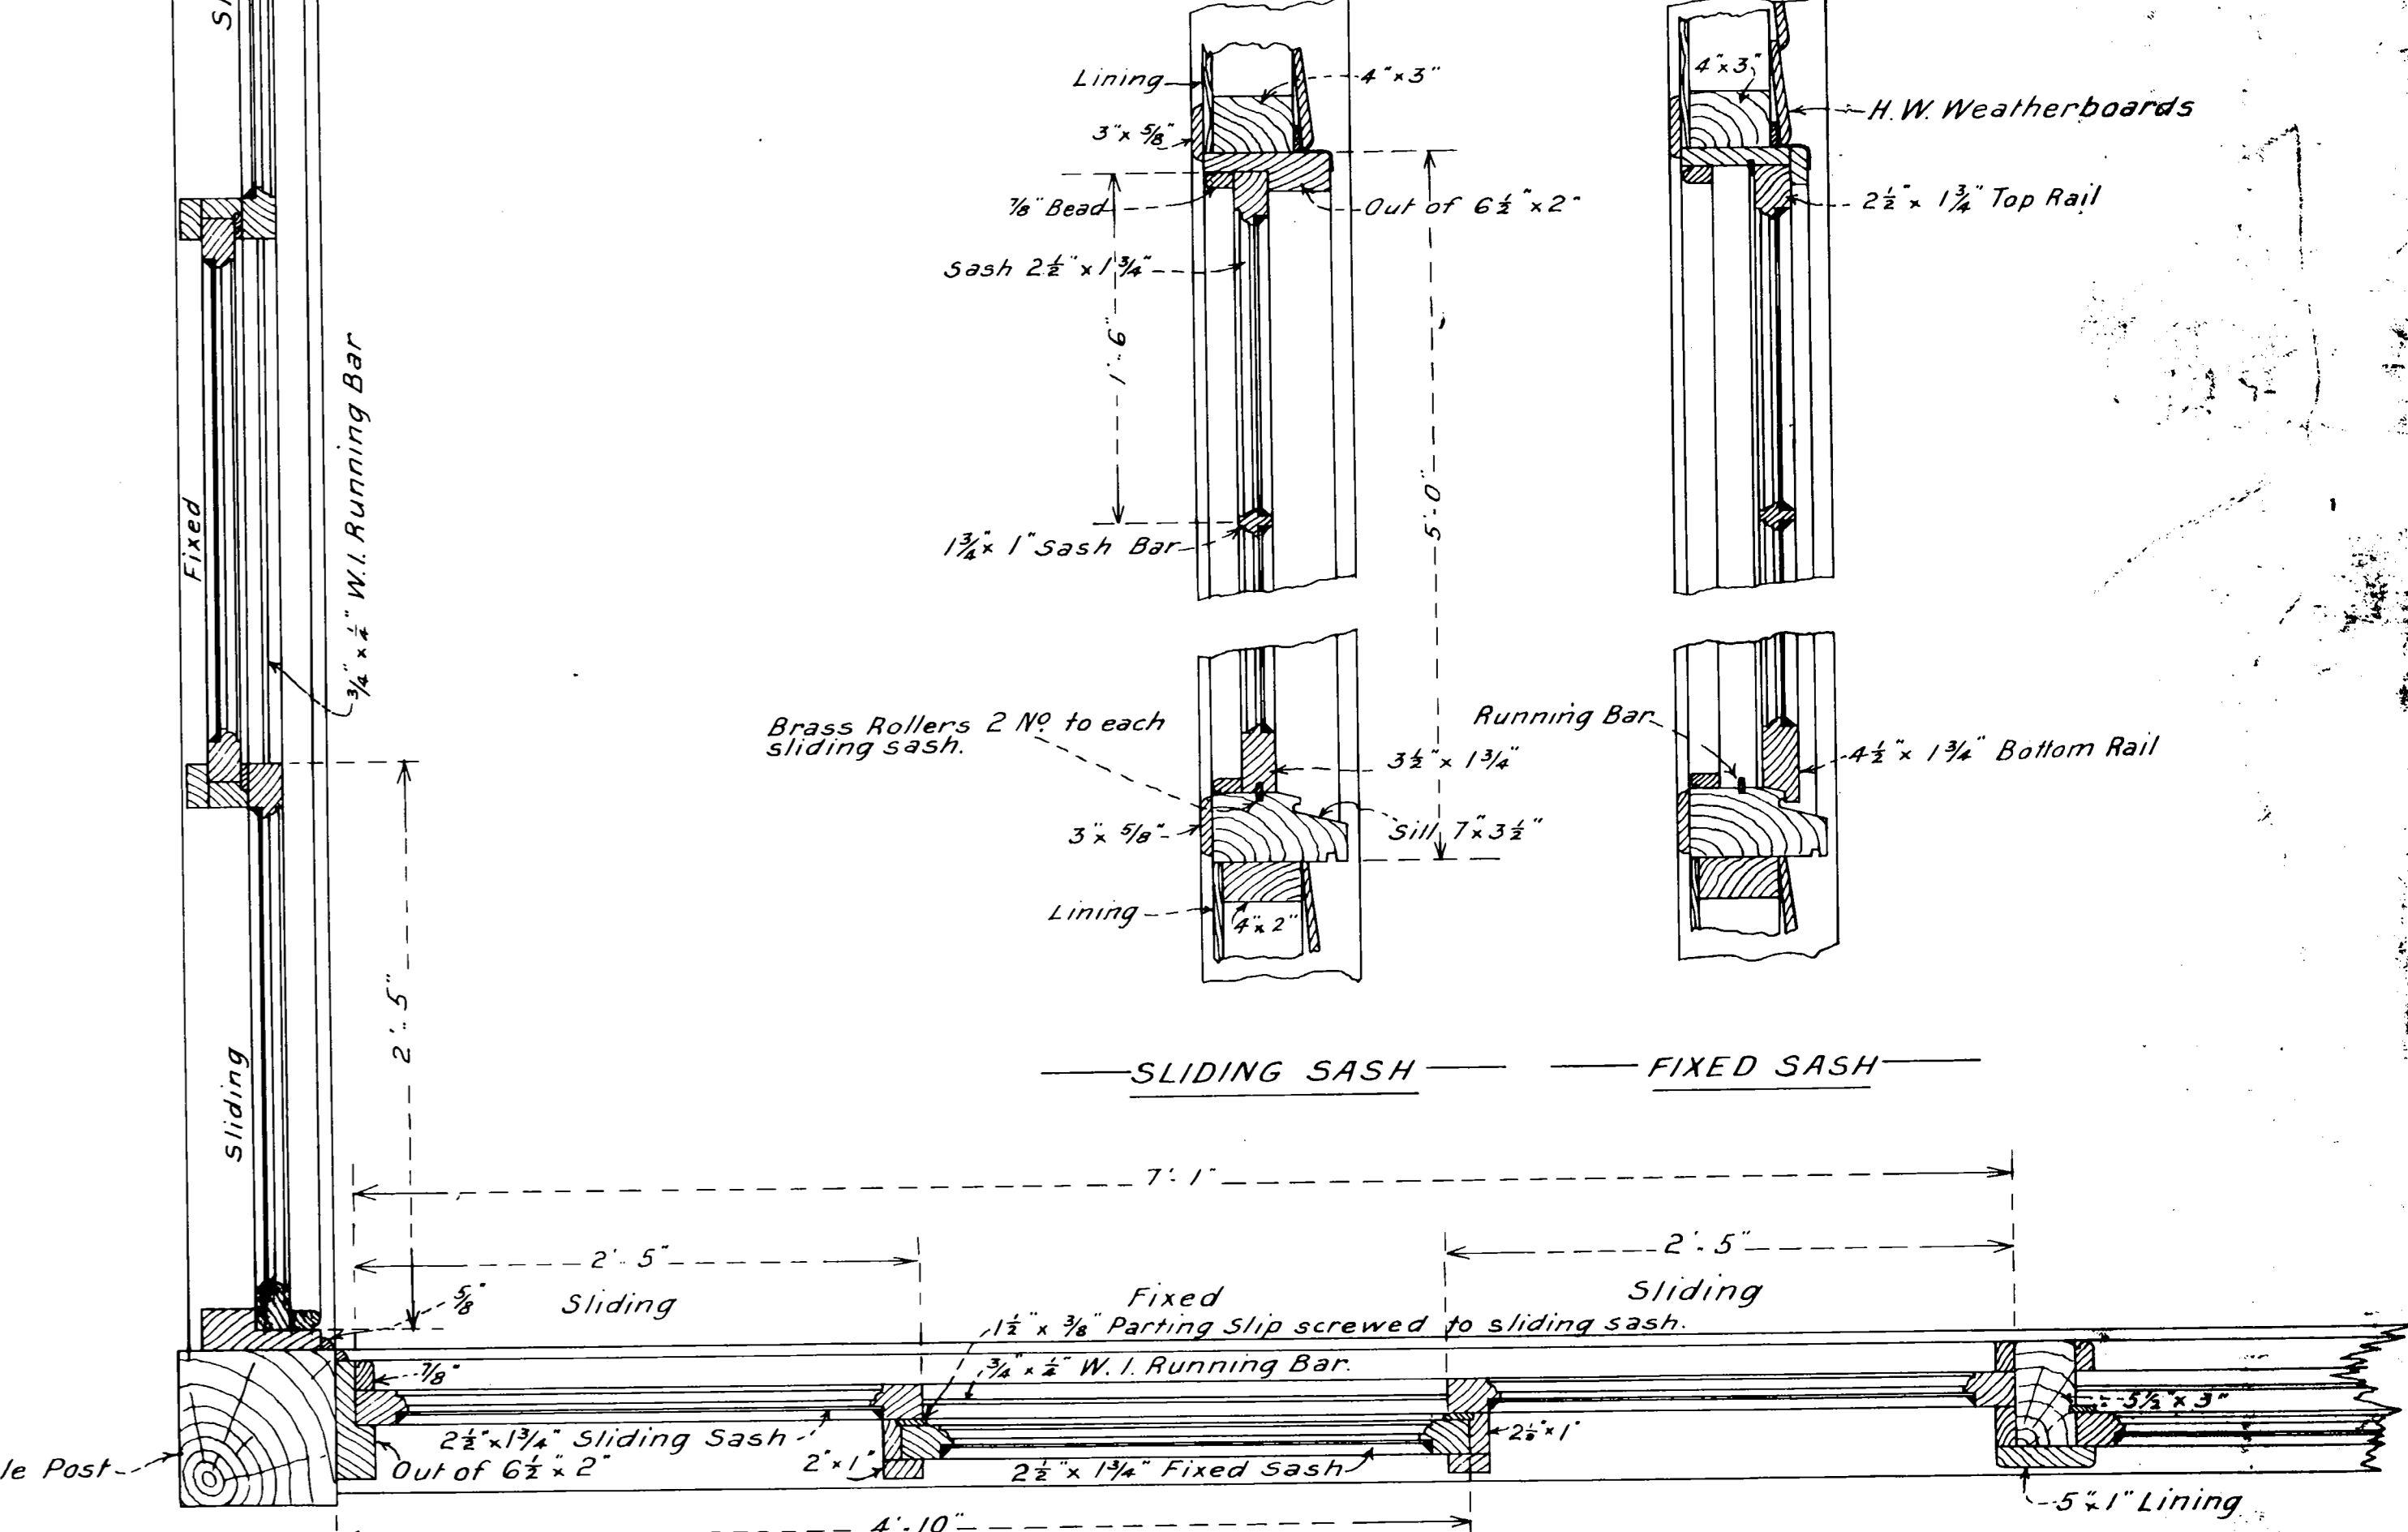

— SLIDING SASH — — FIXED SASH —
 — DETAIL OF SASHES —

SCALE: 1 1/2\"/>

Architect
 25.8.20

M. Russell
 Asst. Chief Engineer of Way & Works
 25.8.20