



• PLAN 2nd FLOOR OPERATING


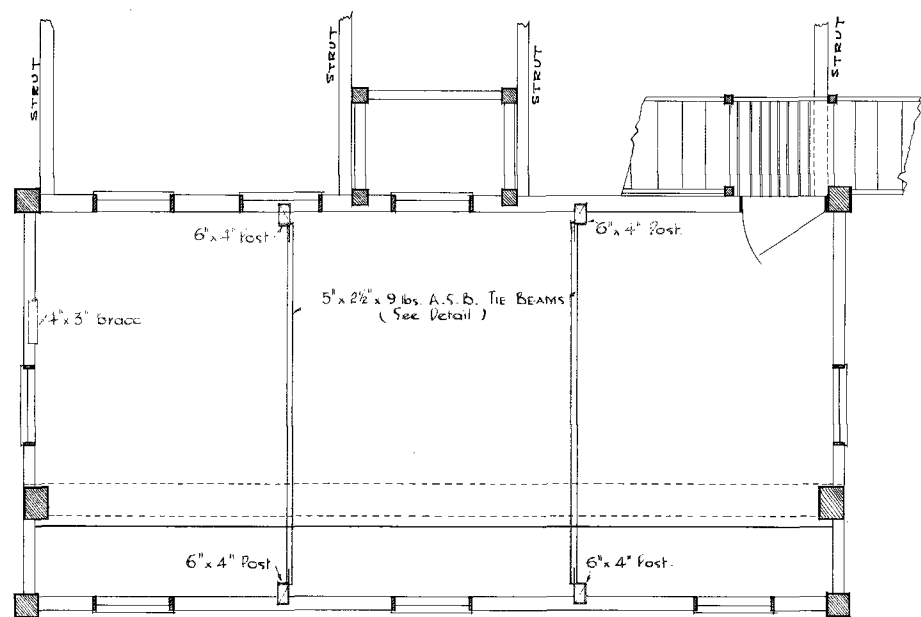


• PLAN 1st FLOOR INSPECTION

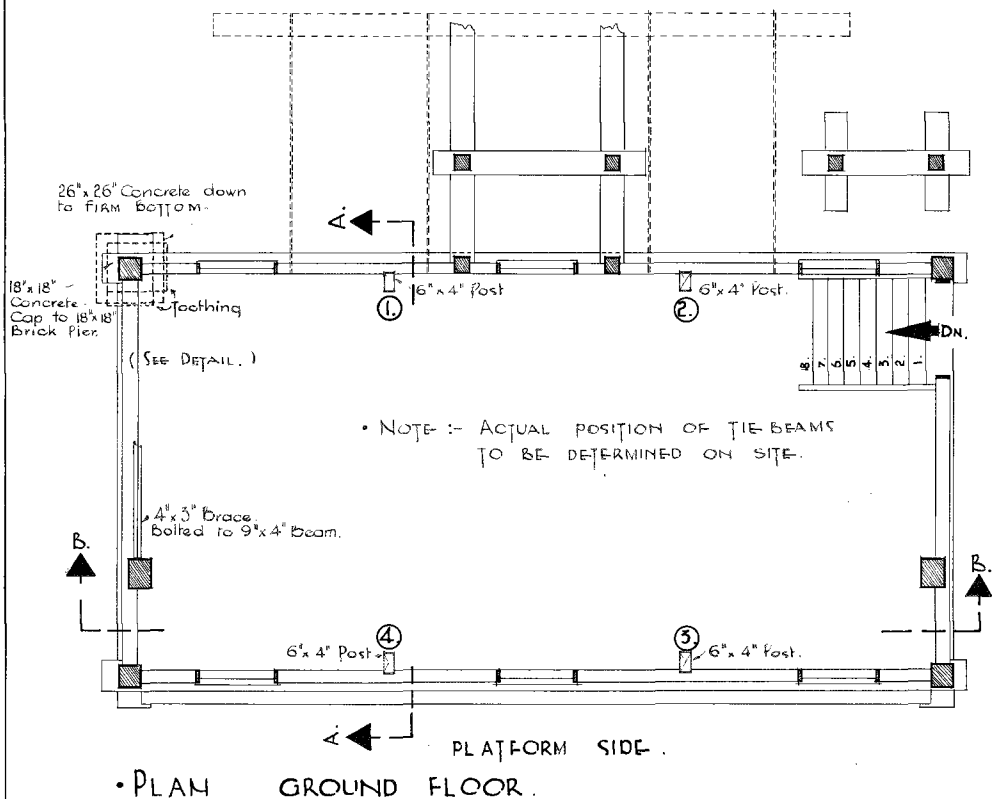


• PLAN GROUND FLOOR

Scale 1/4" = 1'-0"

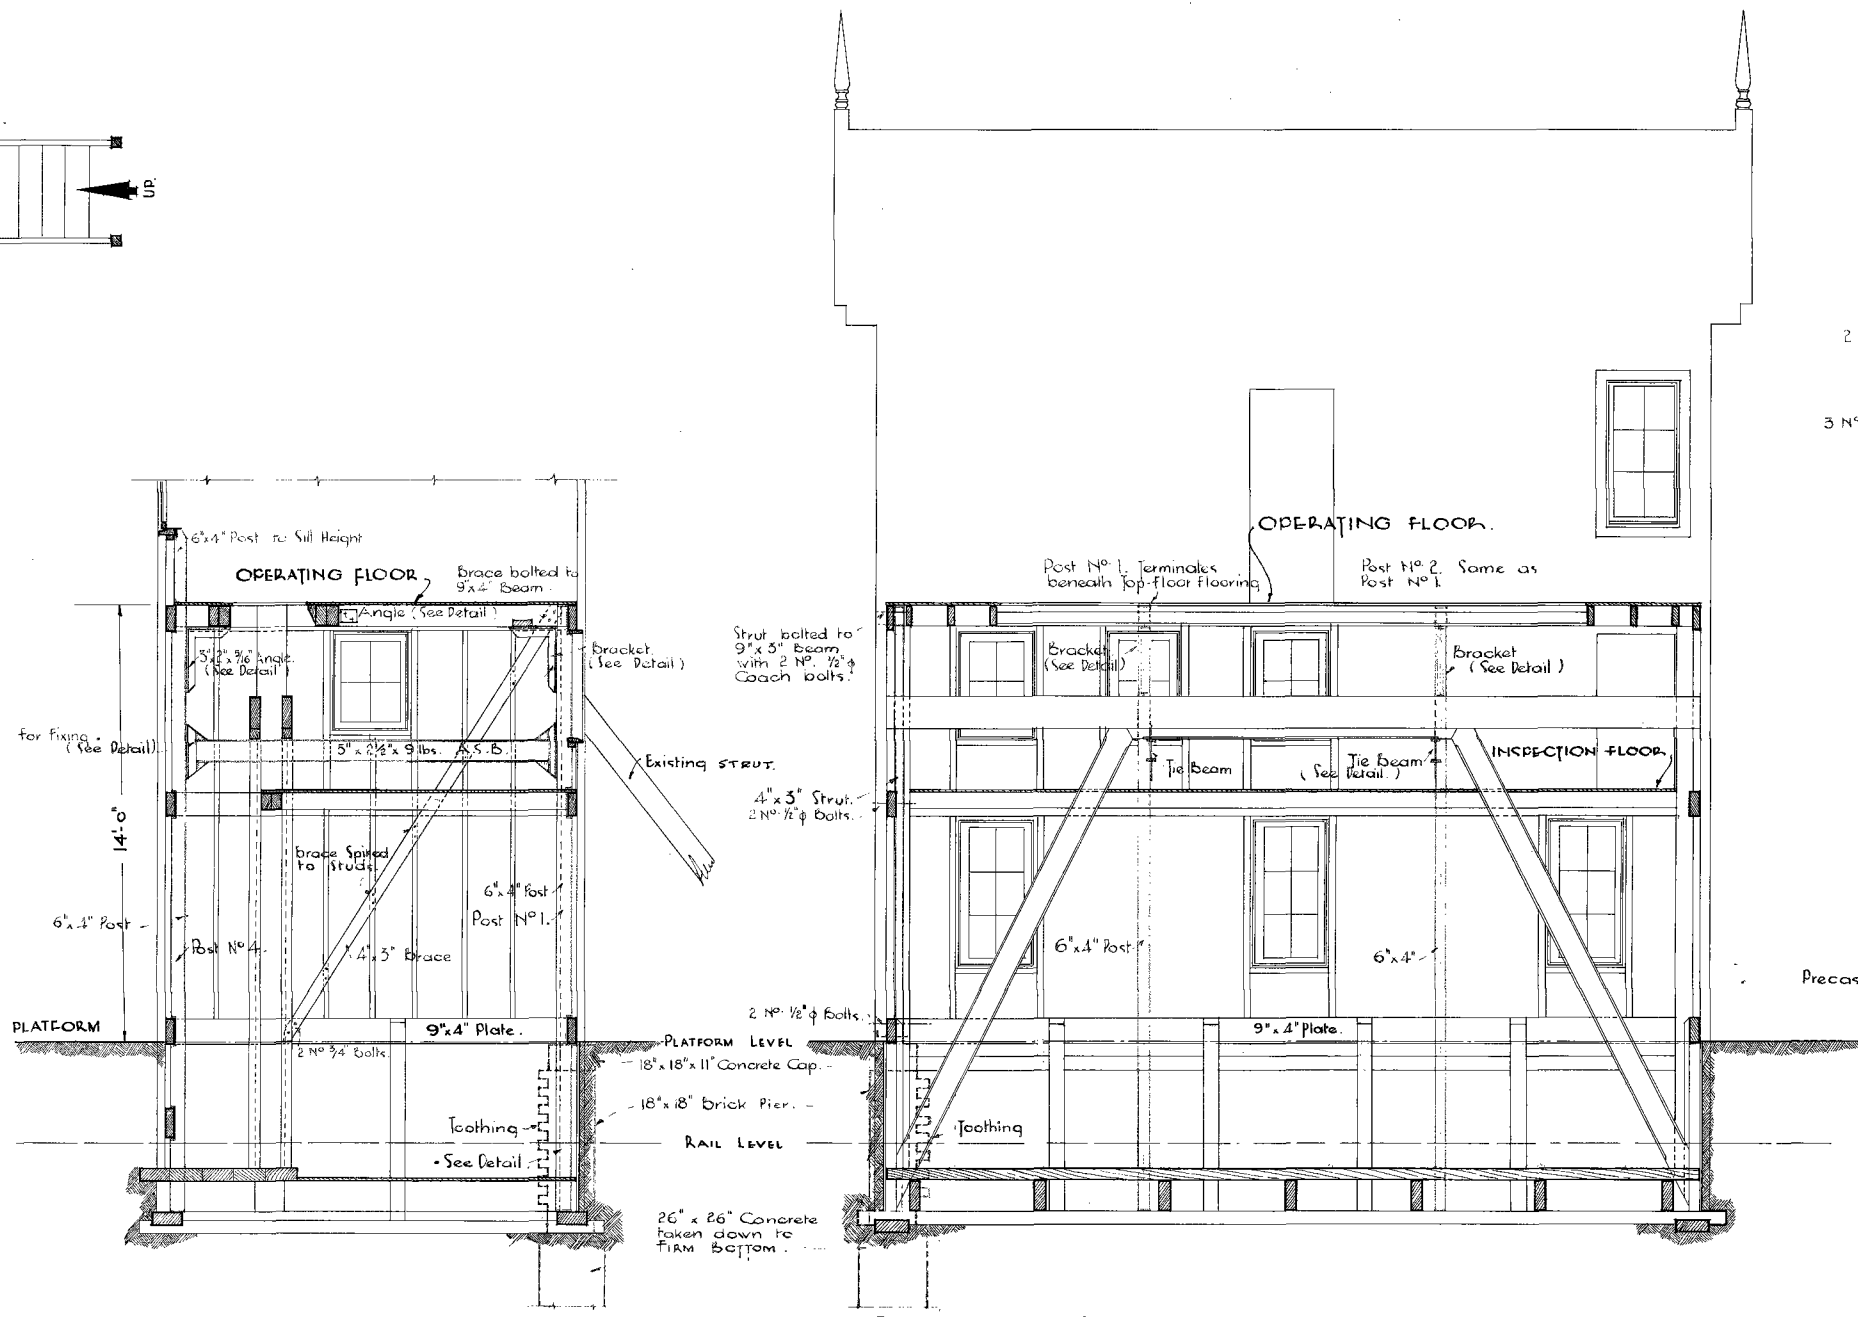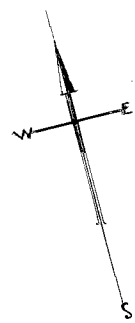


• SECTION A.A.


• SECTION B.B.

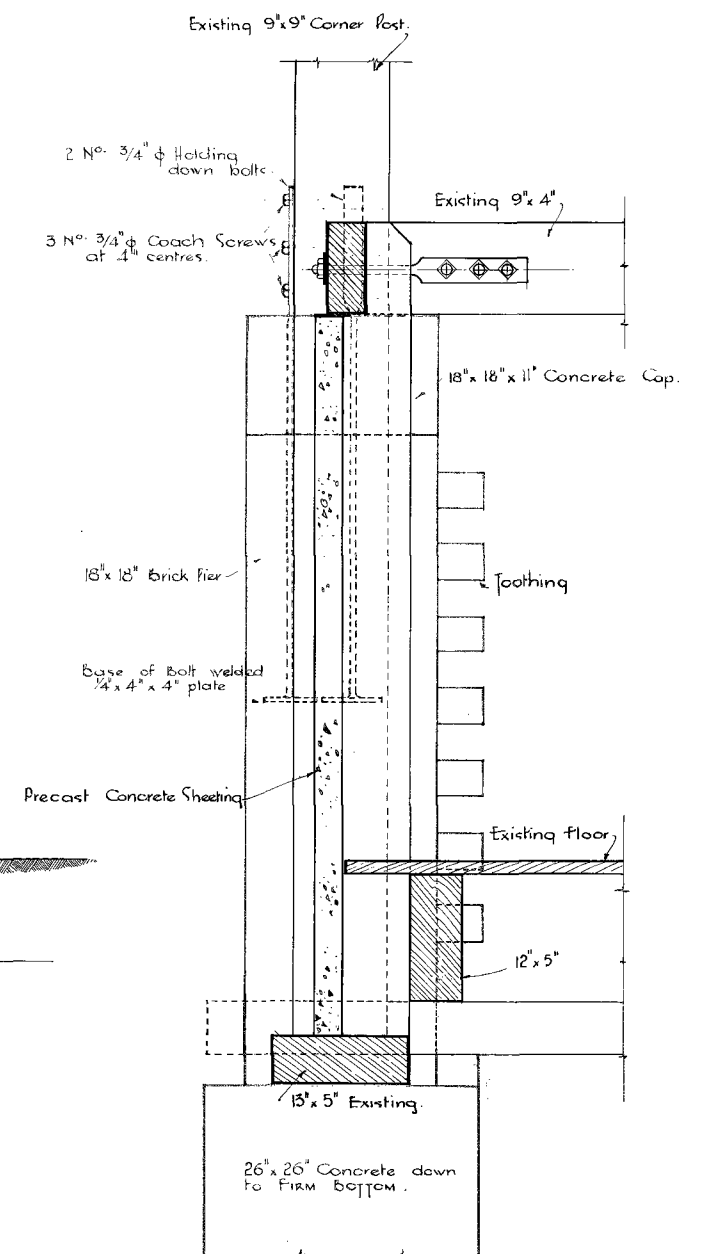

• DETAIL AT 'C'

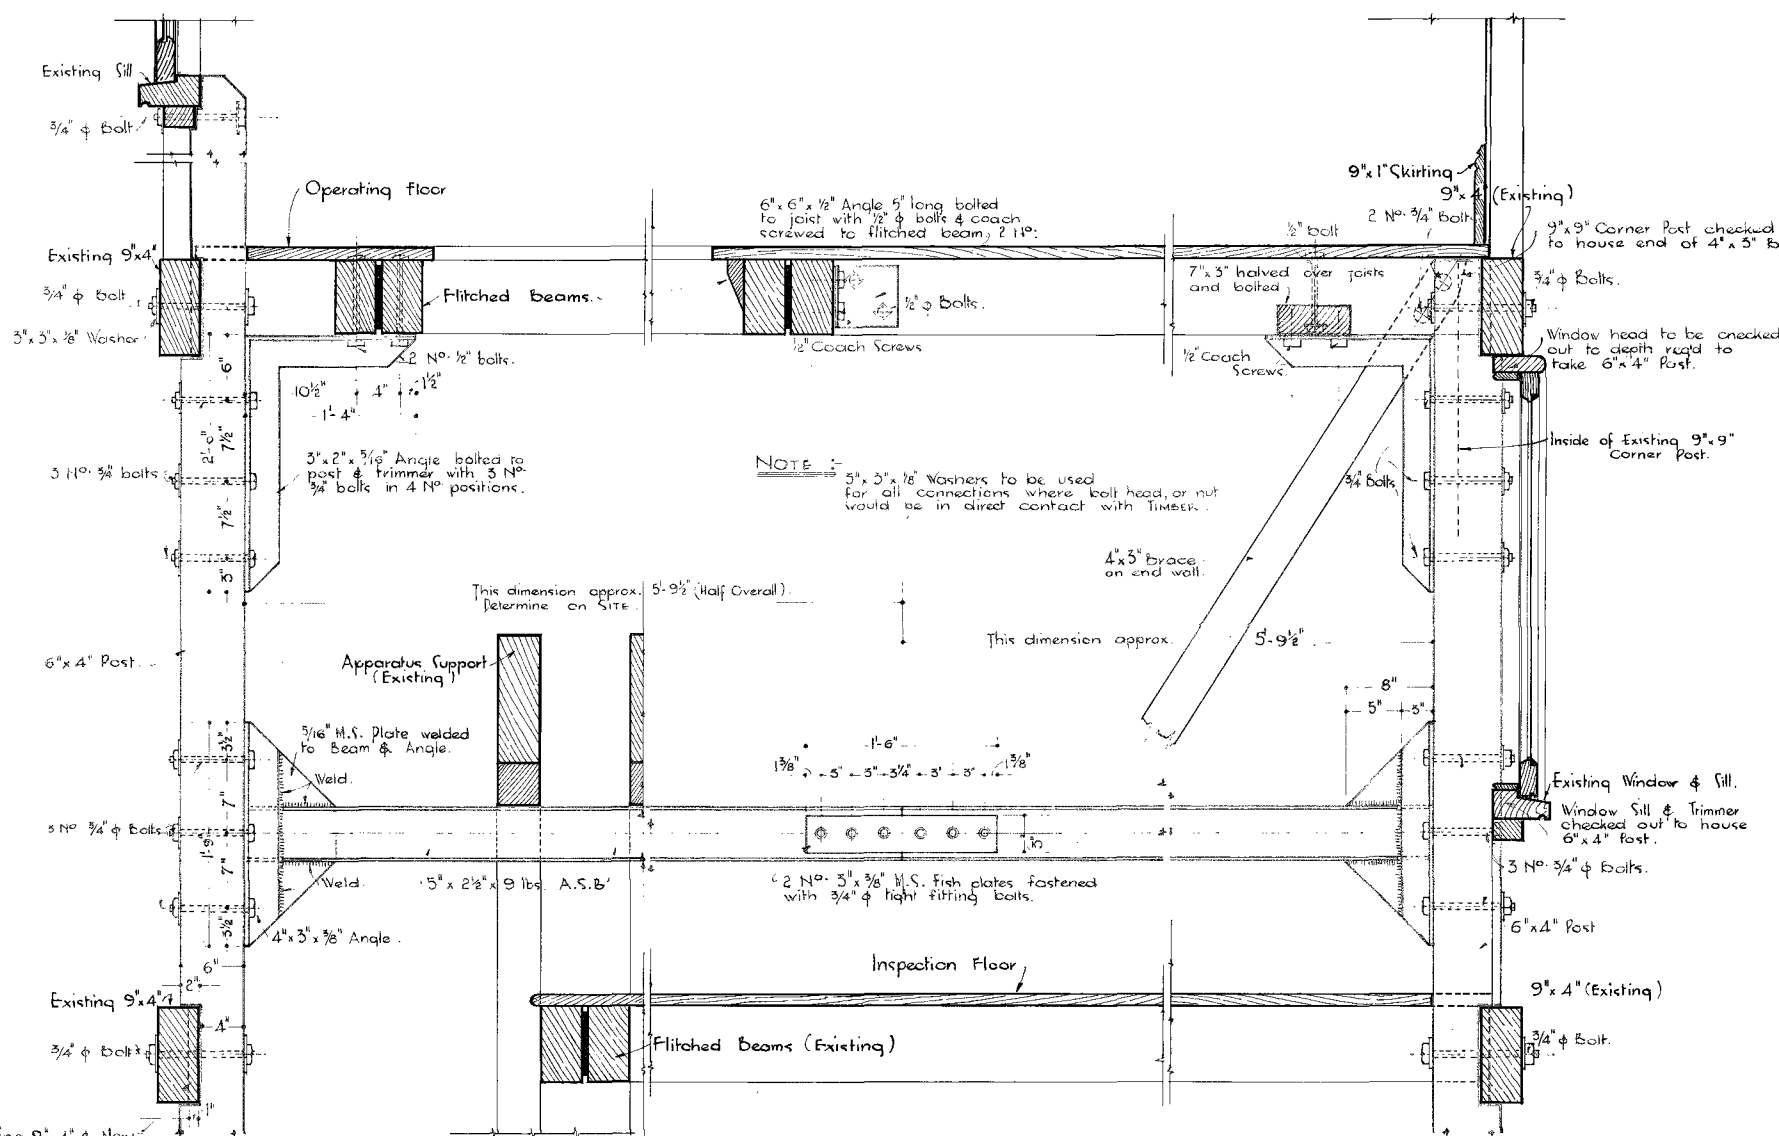


• SECTION. DETAIL OF POSTS, TIE BEAM etc.

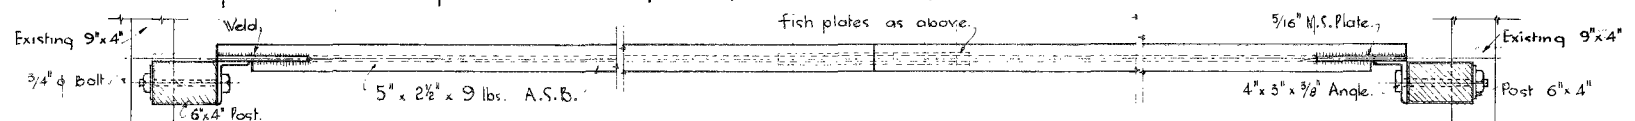

• PLAN. POSTS & TIE BEAM.

Scale 1" = 1'-0"

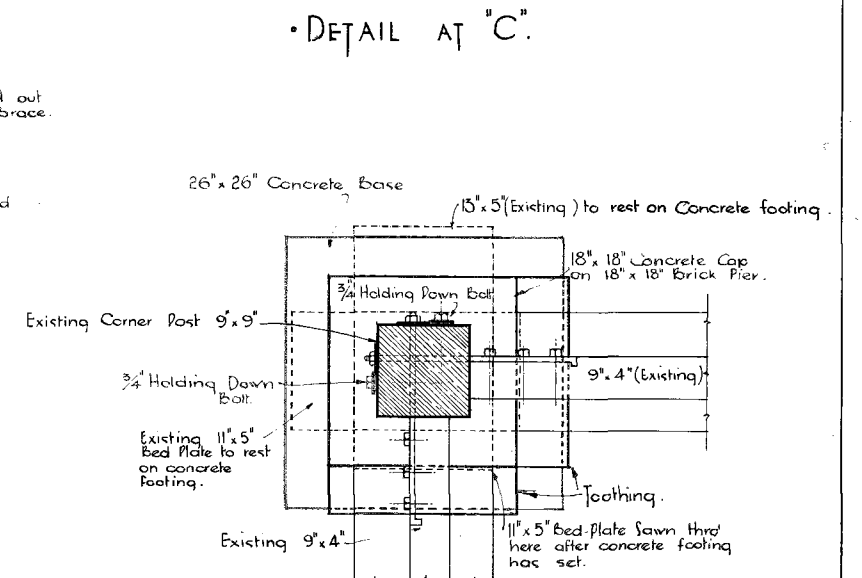

• PLAN AT 'C'

V.R.
BACCHUS MARSH
RECONDITIONING OF "SIGNAL BOX".
Scales :- 1/4" = 1'-0" & 1" = 1'-0".
8/11/49
Chief Civil Engineer.
Work Completed: 9. 4. 53
Drawn: W.T. Checked: [Signature] Corres. No: 3429/50
R.E. May, Chief Architect.
B- 232 PLAN No. 248-49
A- 64

232