

K. 1. 4
21173
14 9 39

V. R.


CHELSEA.

NEW COMBINED BOOKING OFFICE AND SIGNAL BOX.


Scale 8 Ft = 1 In.

WRD 27 10 23


9566/23

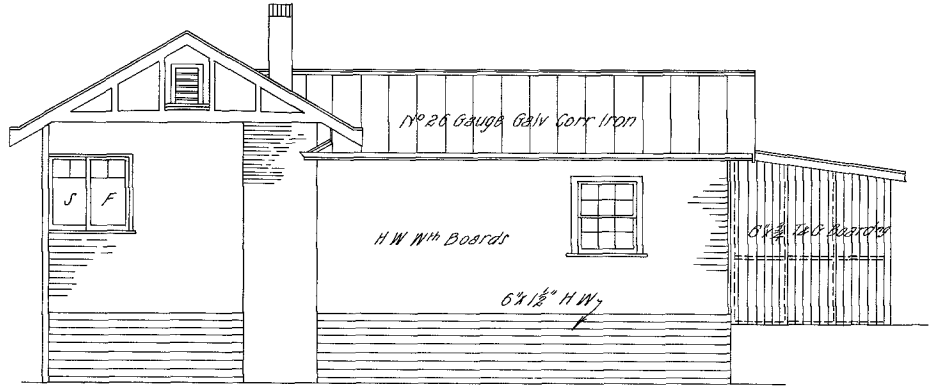


ELEVATION TO ROAD.

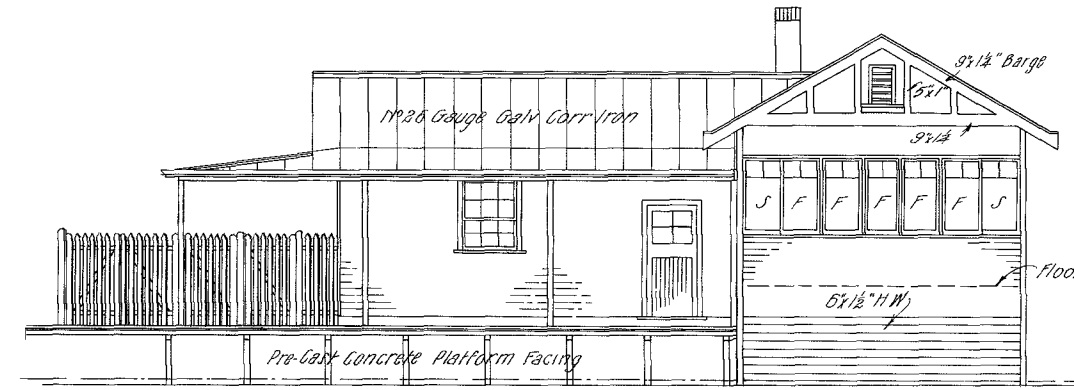



ELEVATION TO RAILWAY.

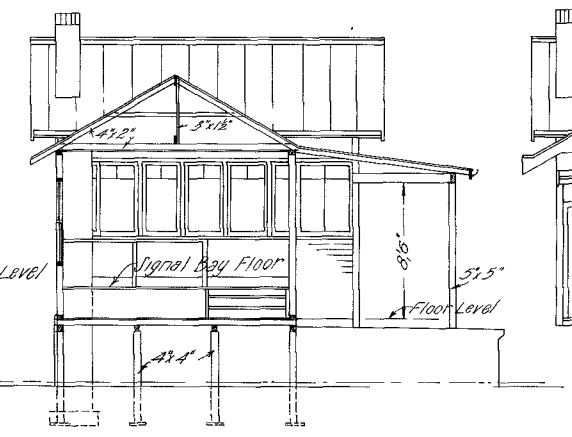


SECTION B.B.

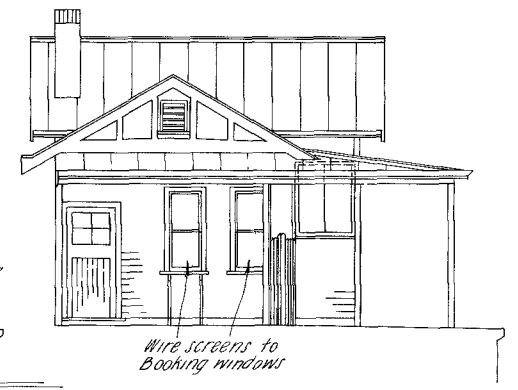

ELEVATION TO RAMP.

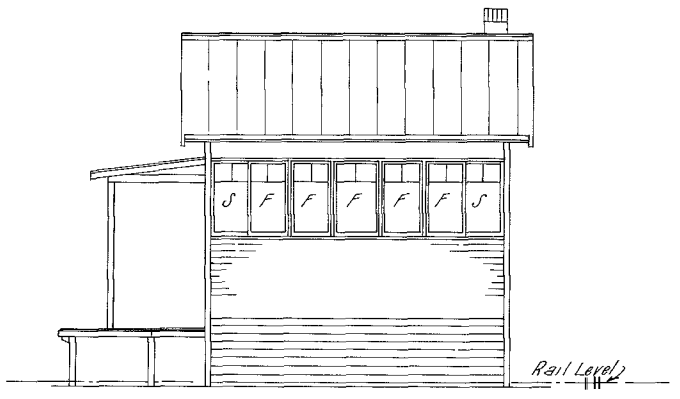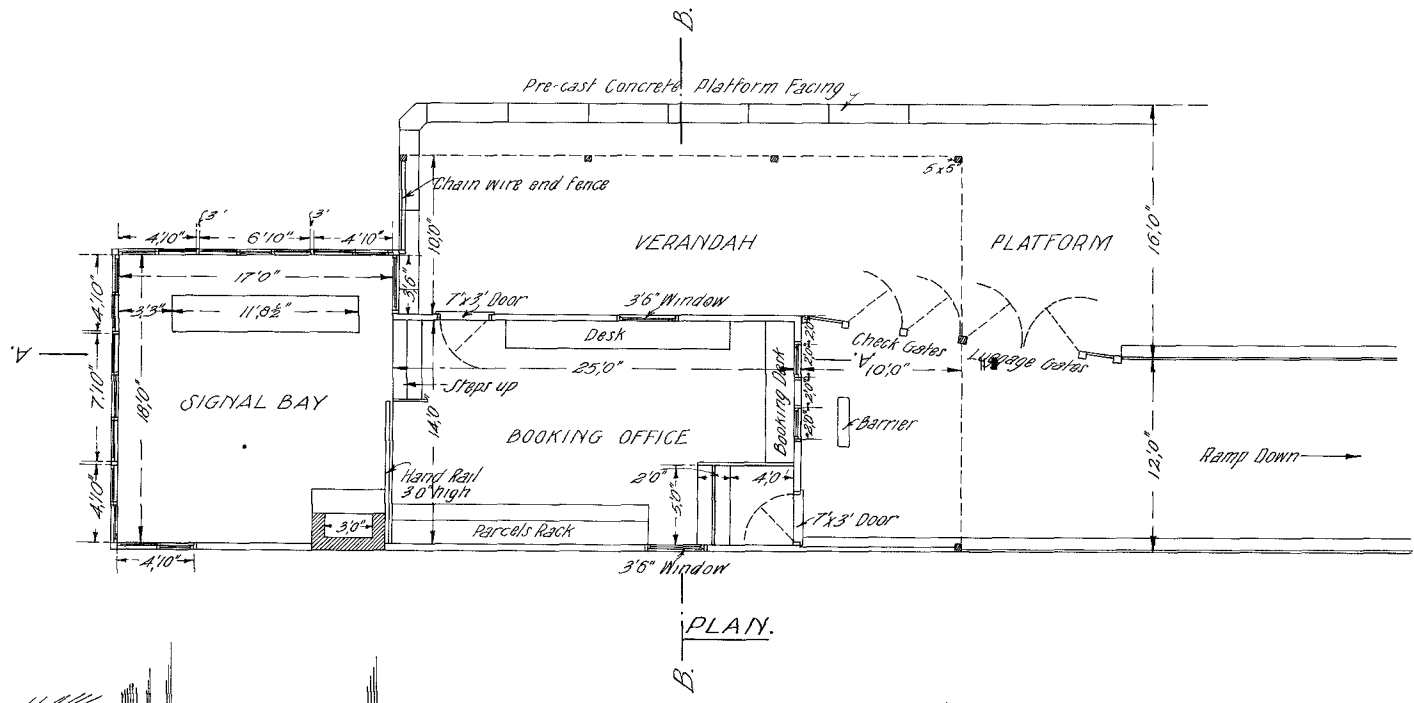

END ELEVATION.

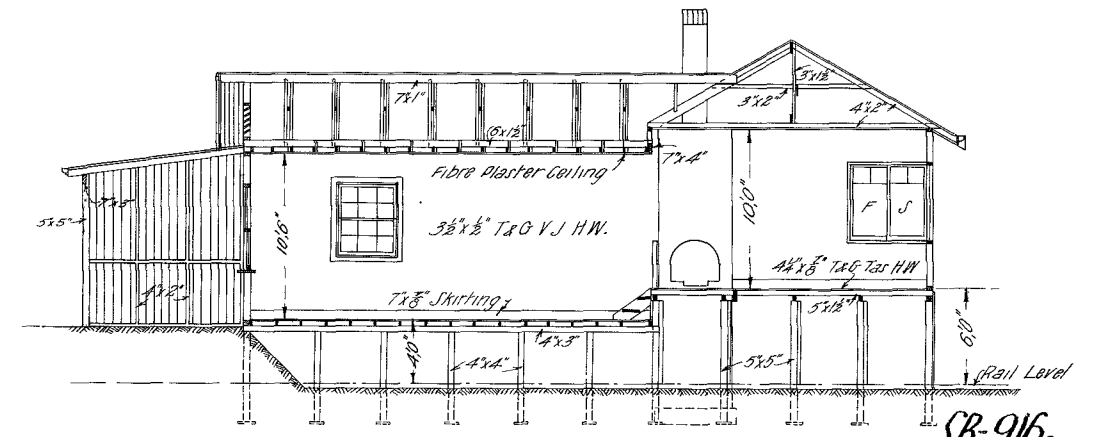

SECTION A.A.

5183.23

C-33.
J. S. Dawkins
Chief Architect
29 10 23