


# VICTORIAN RAILWAYS, SANDHURST AND ECHUCA LINE


## FOOT BRIDGE FOR ELMORE STATION

CONTRACT NO  
NO


Scales  
 DIAGRAM OF LOCALITY 10 Feet to One Inch  
 PLAN OF FOUNDATIONS 8 Do Do Do  
 GENERAL 4 Do Do Do  
 DETAILS 1 Do Do Do

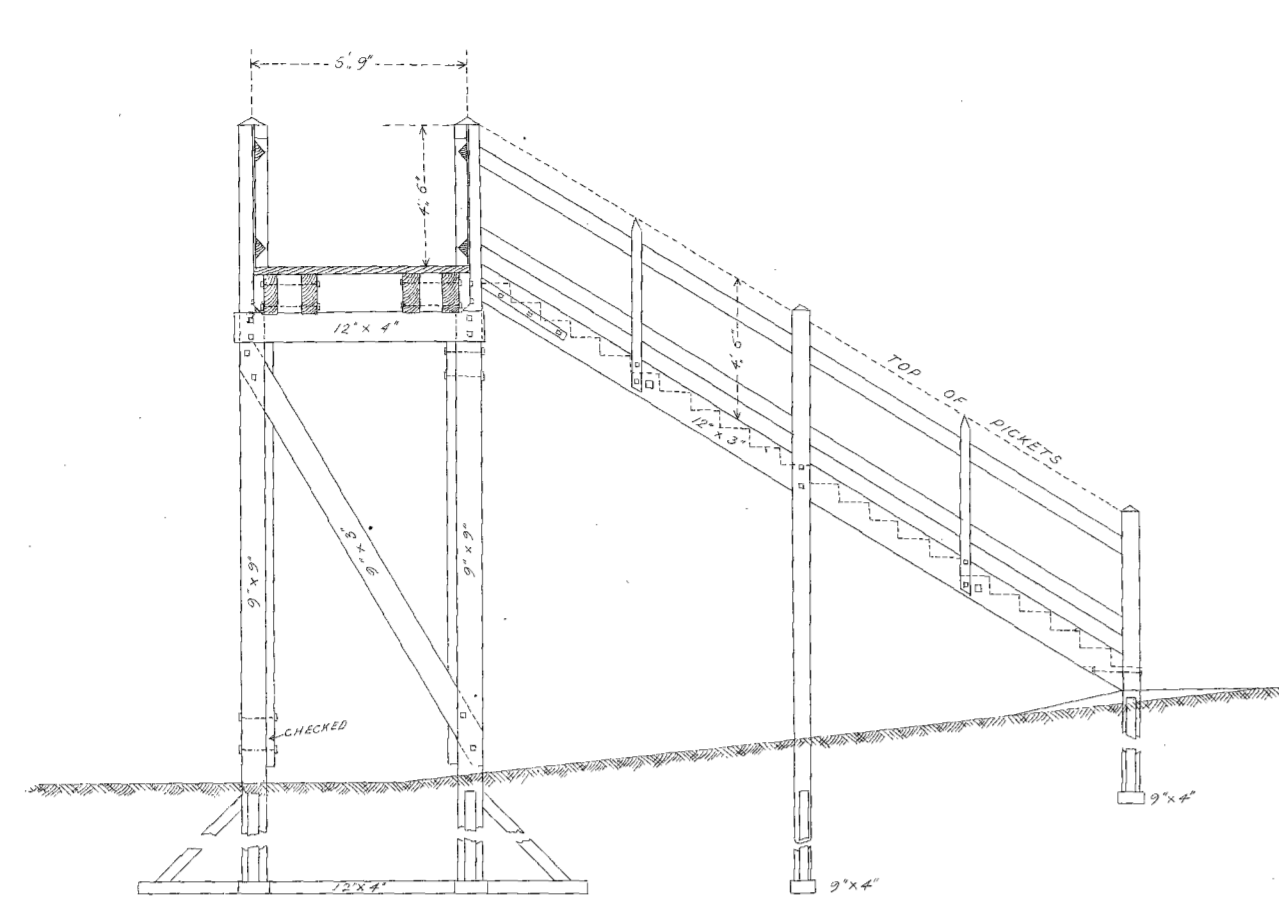


AT A.A.

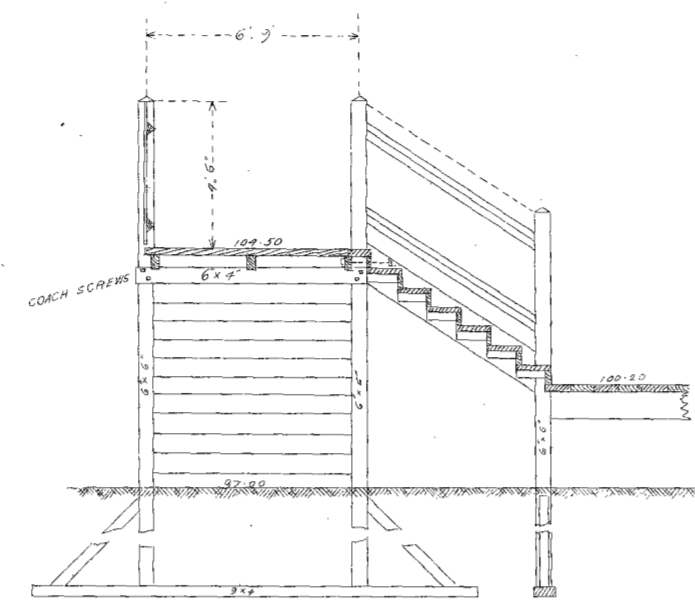

AT B.B.

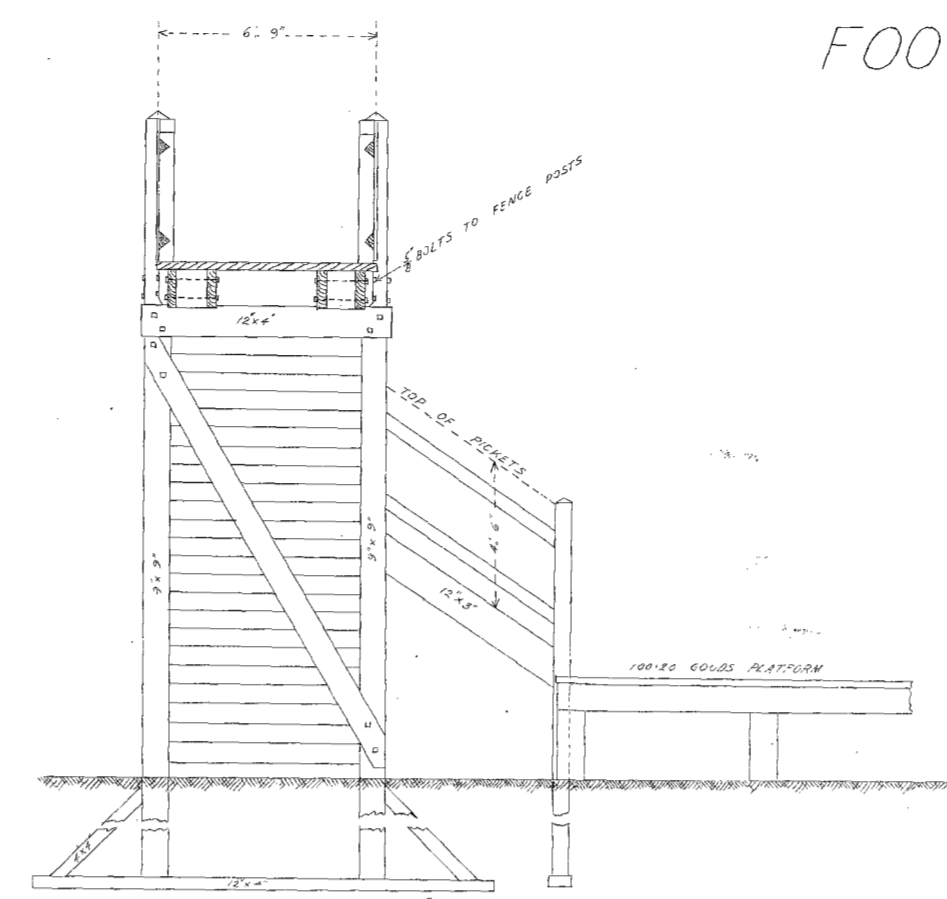


AT C.C.

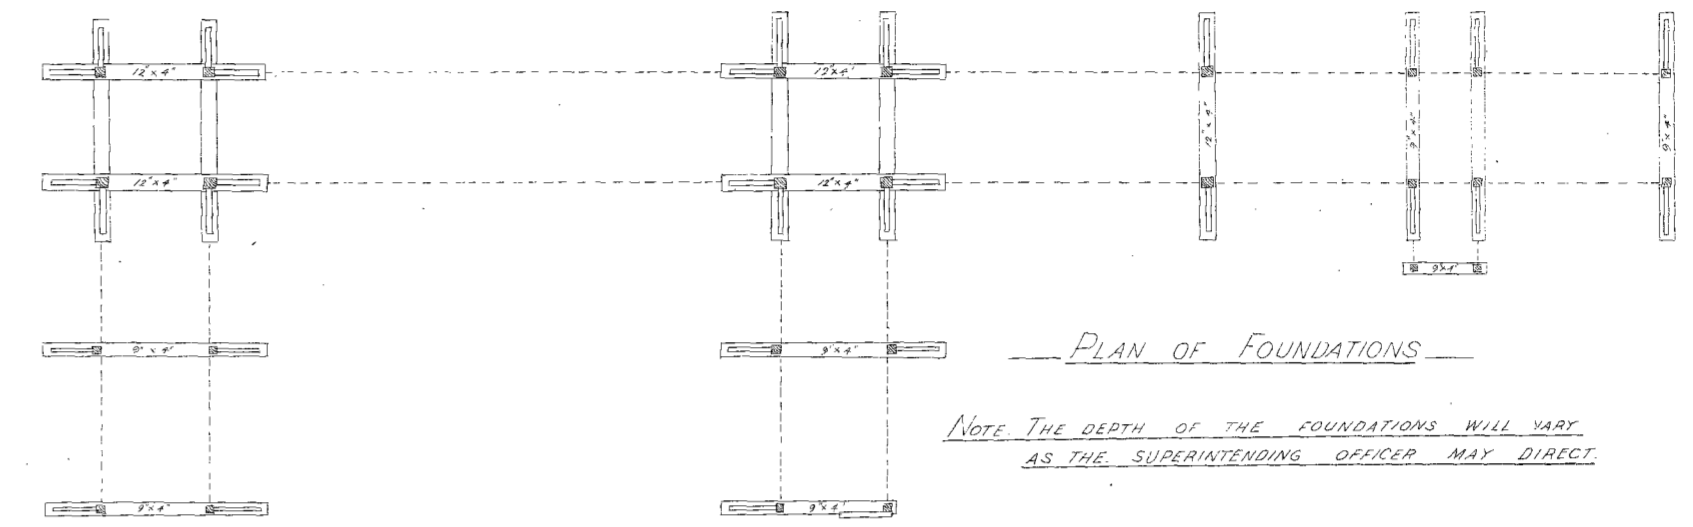

PLAN OF FOUNDATIONS


NOTE THE DEPTH OF THE FOUNDATIONS WILL VARY AS THE SUPERINTENDING OFFICER MAY DIRECT.

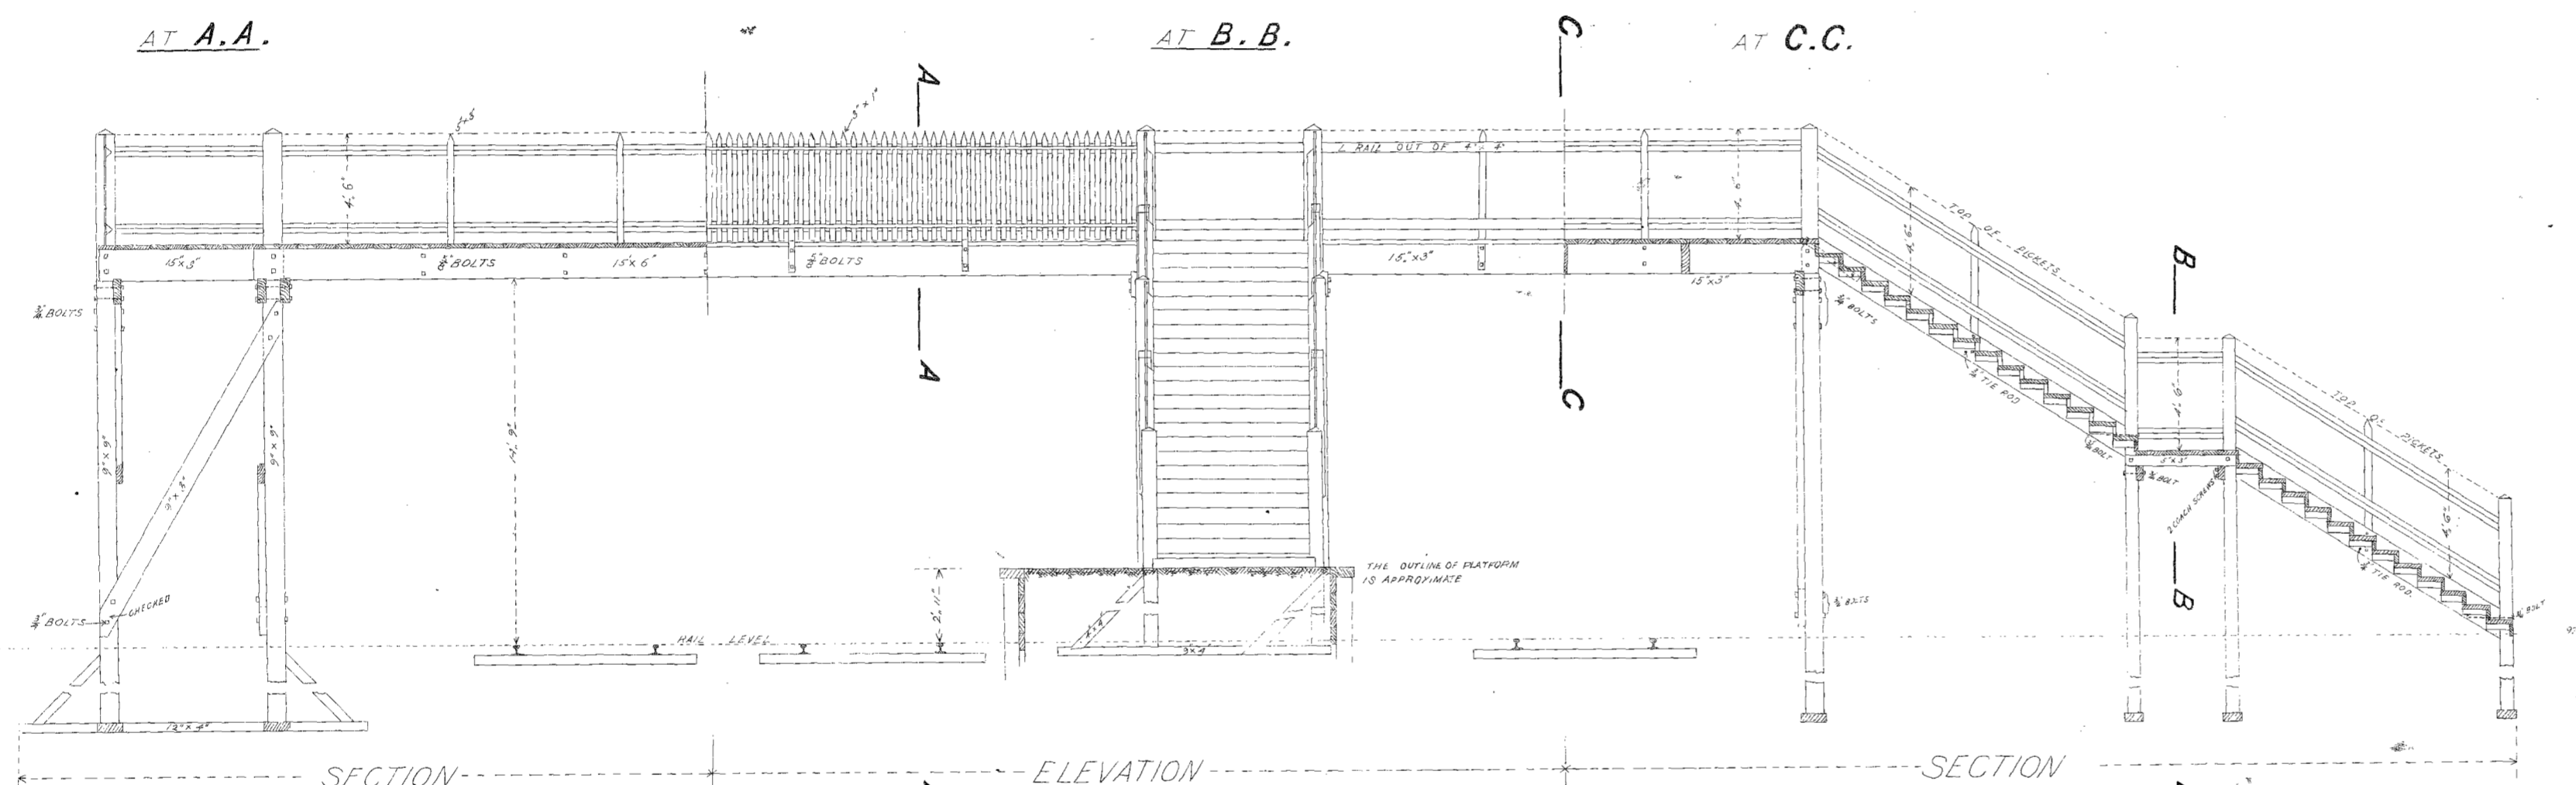



SECTION

ELEVATION

SECTION

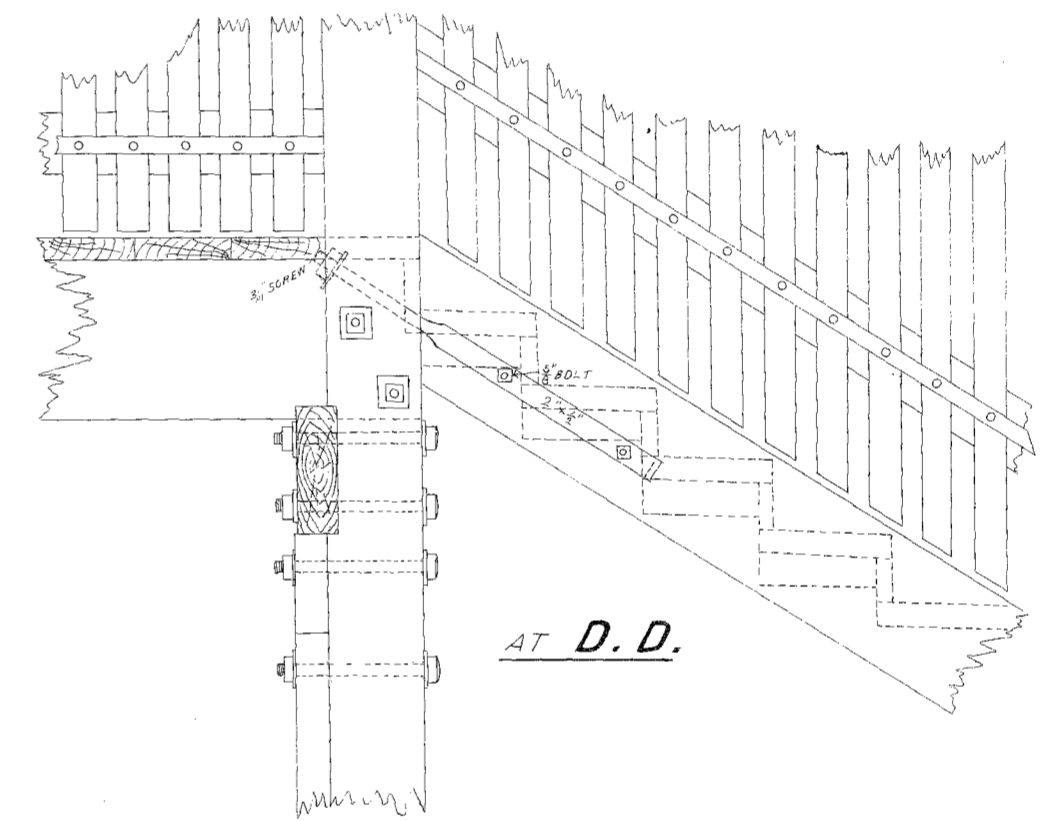

AT D.D.

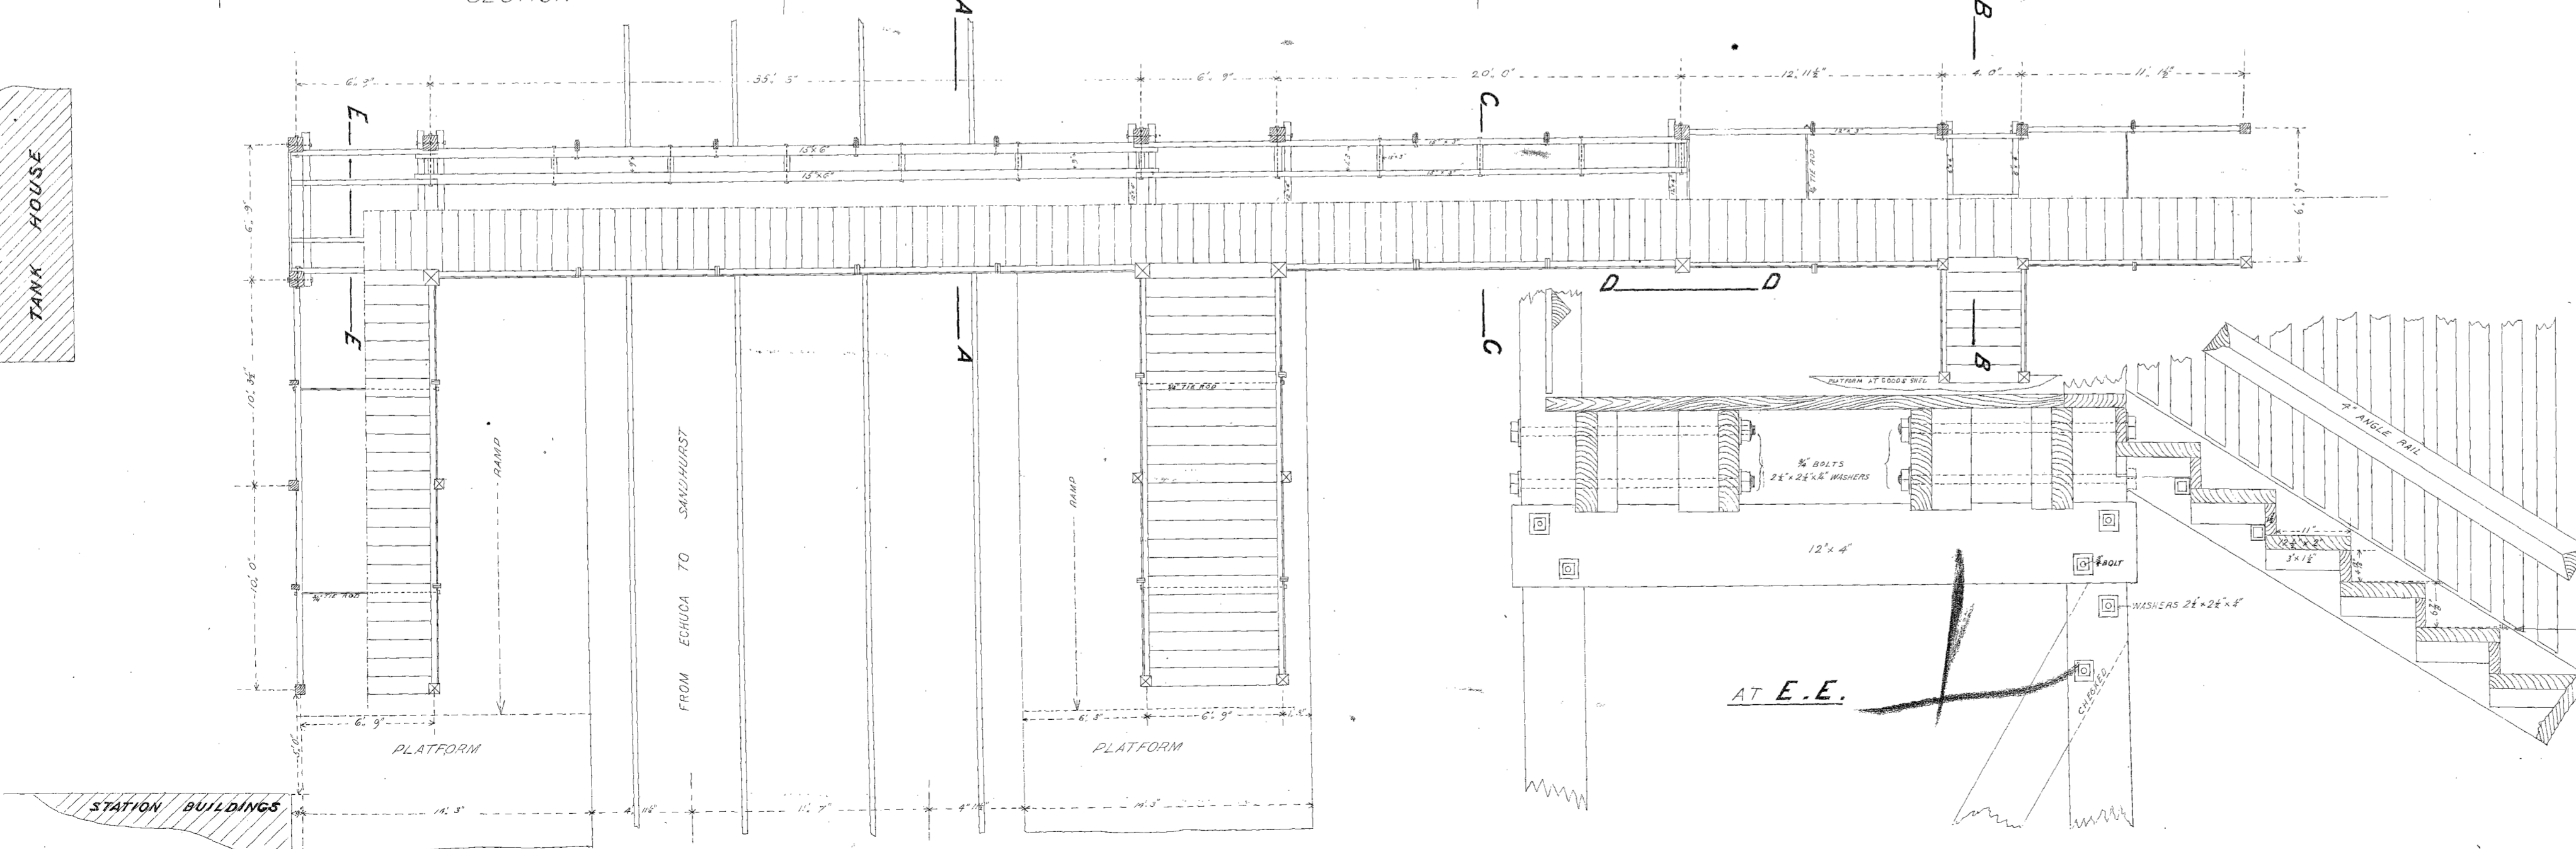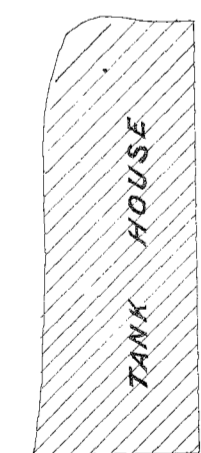

AT E.E.

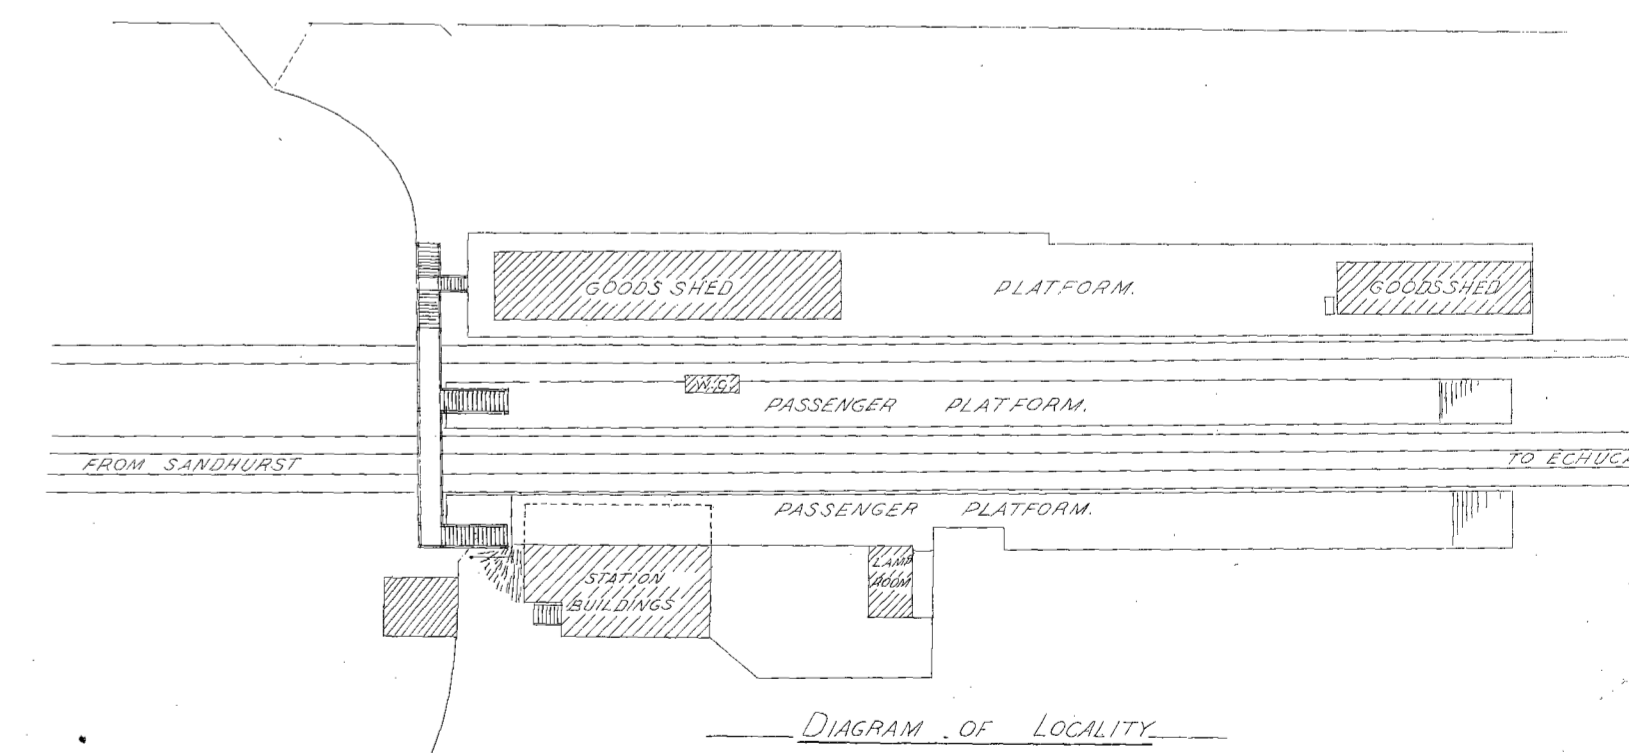


DIAGRAM OF LOCALITY