


BENALLA

Plan showing drainage complained of in Corres 8870/21.

Scale, 40 feet to an inch.

J. Wilson
Engineer
15-8-21.

Plan of 15-8-21
Drawn at Sydney 15-8-21

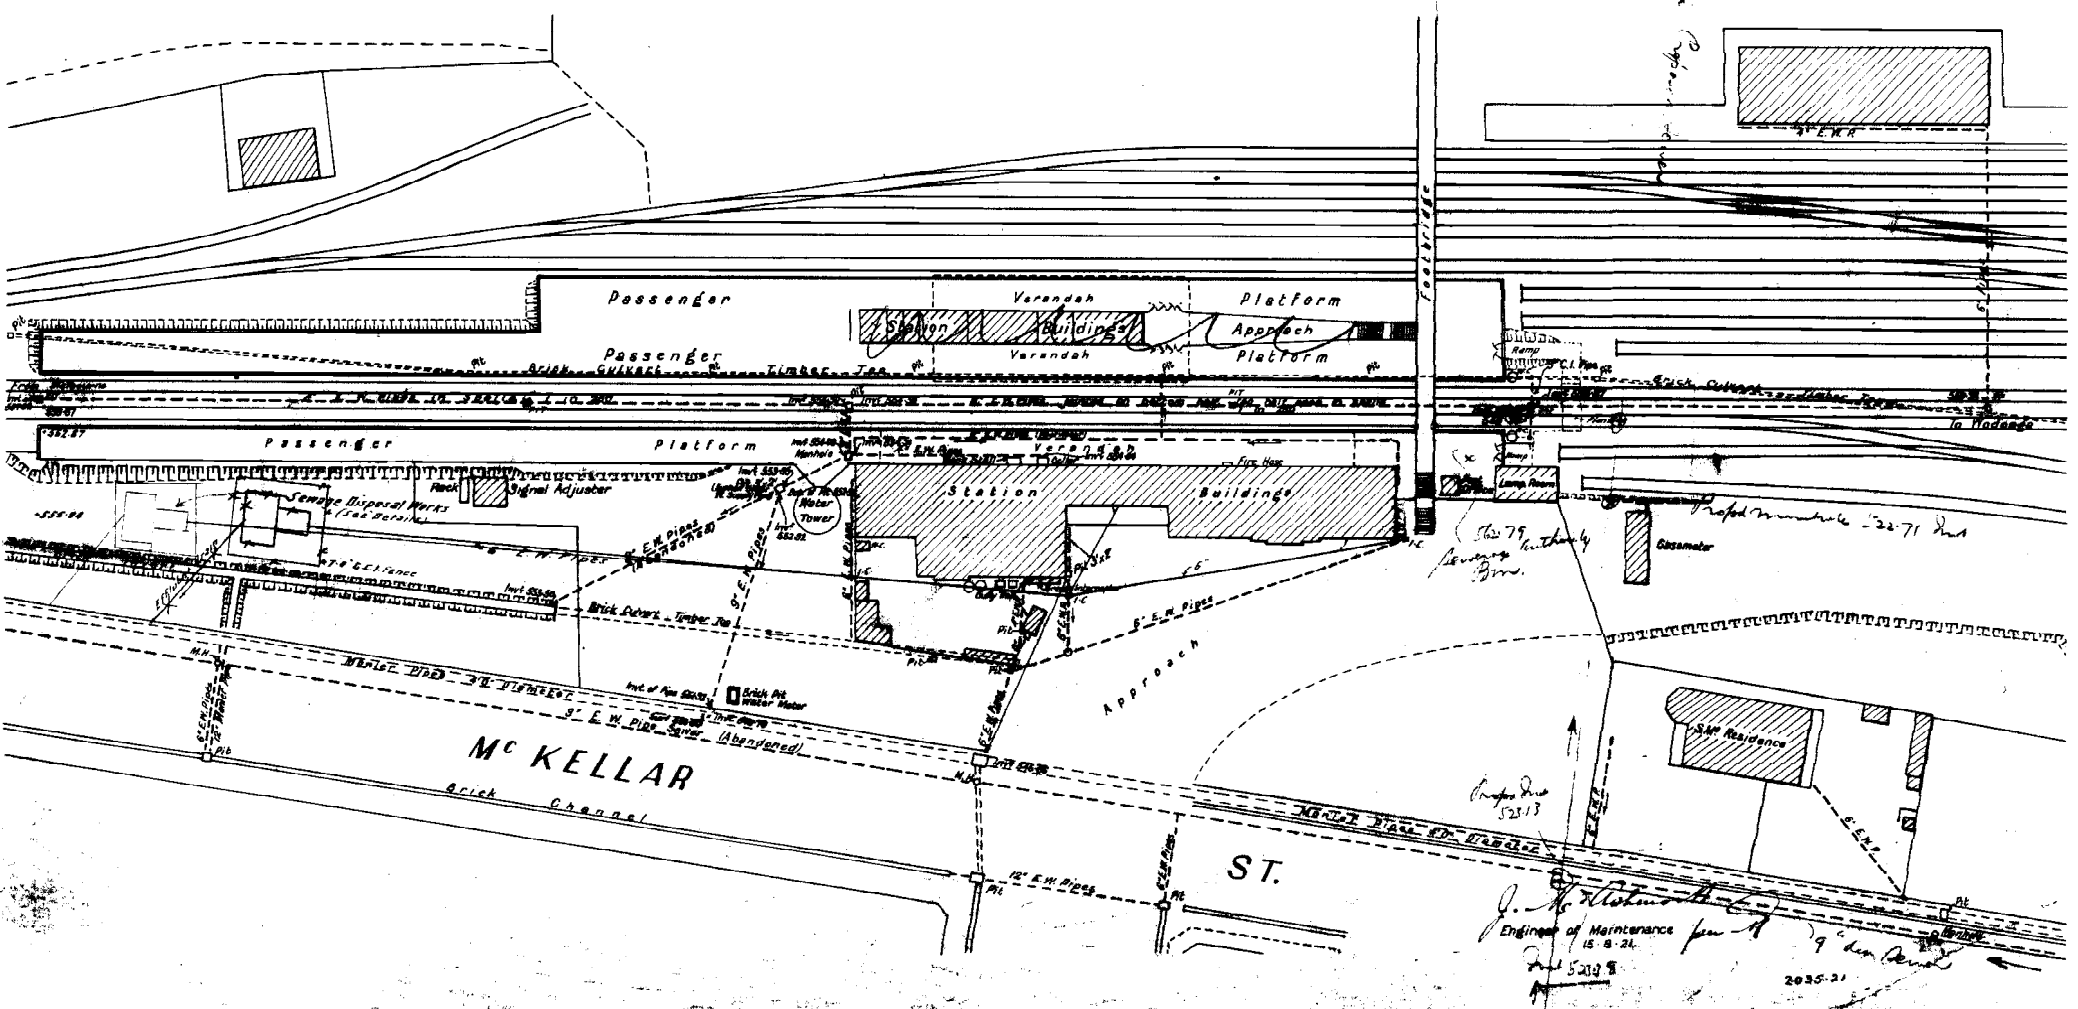

95-6

J. Wilson
Engineer of Maintenance
15-8-21.
2035-21