



KYNETON GOODS SHED

VICTORIAN RAILWAYS,  
MELBOURNE & RIVER MURRAY RAILWAY.


CONTRACT, No 185  
DRAWING, No 6

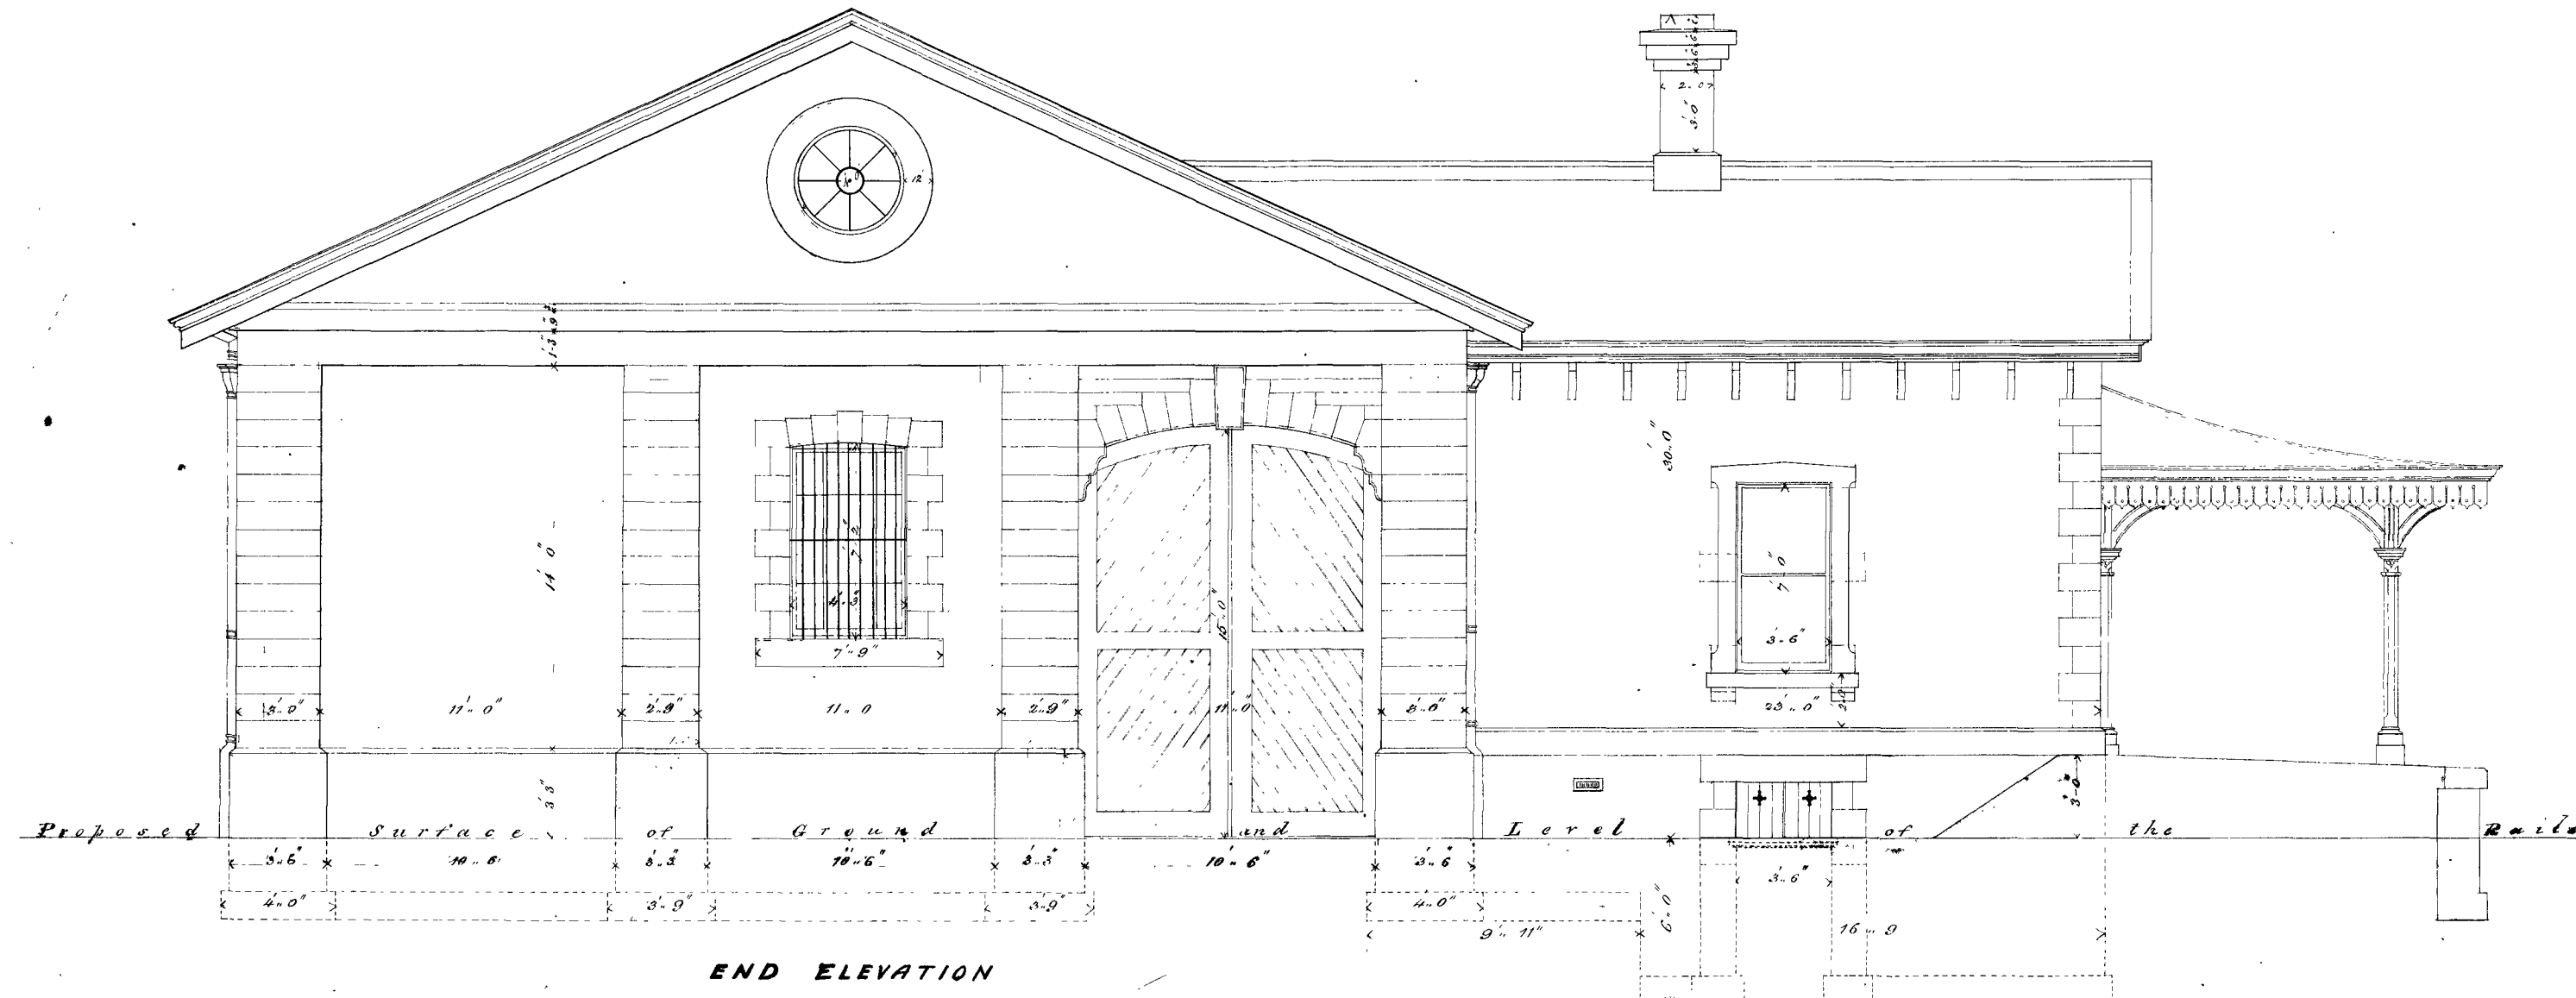

END ELEVATION  
(Towards Melbourne)


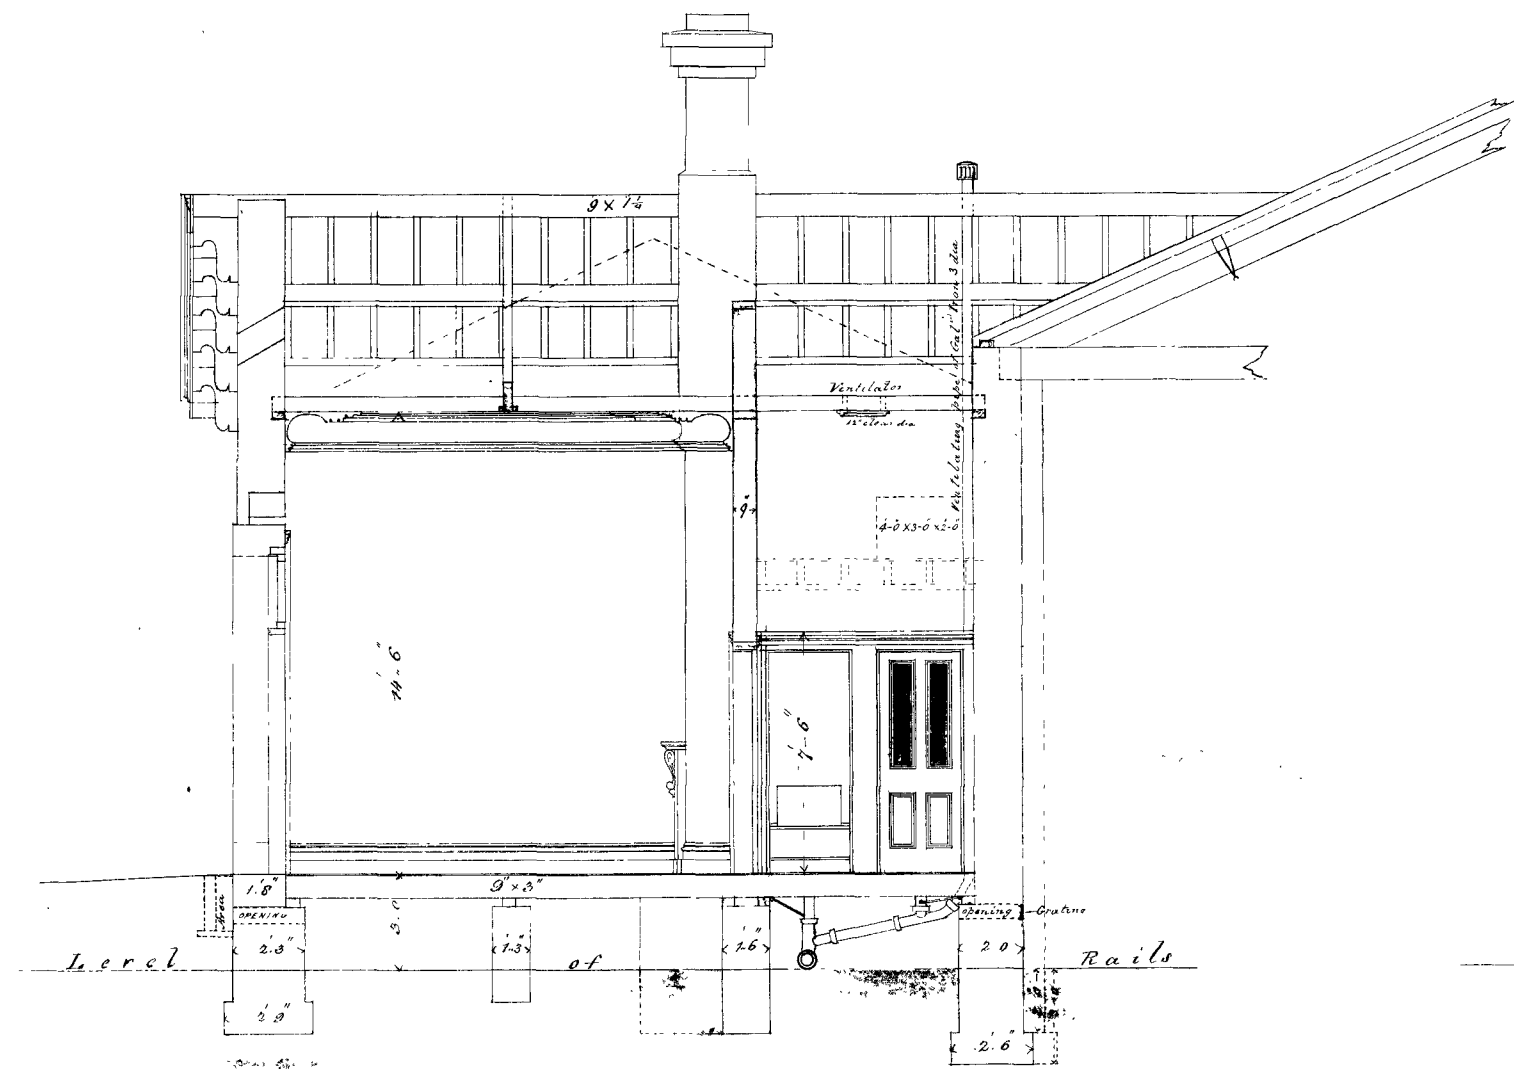


SECTION ON LINE G.H.

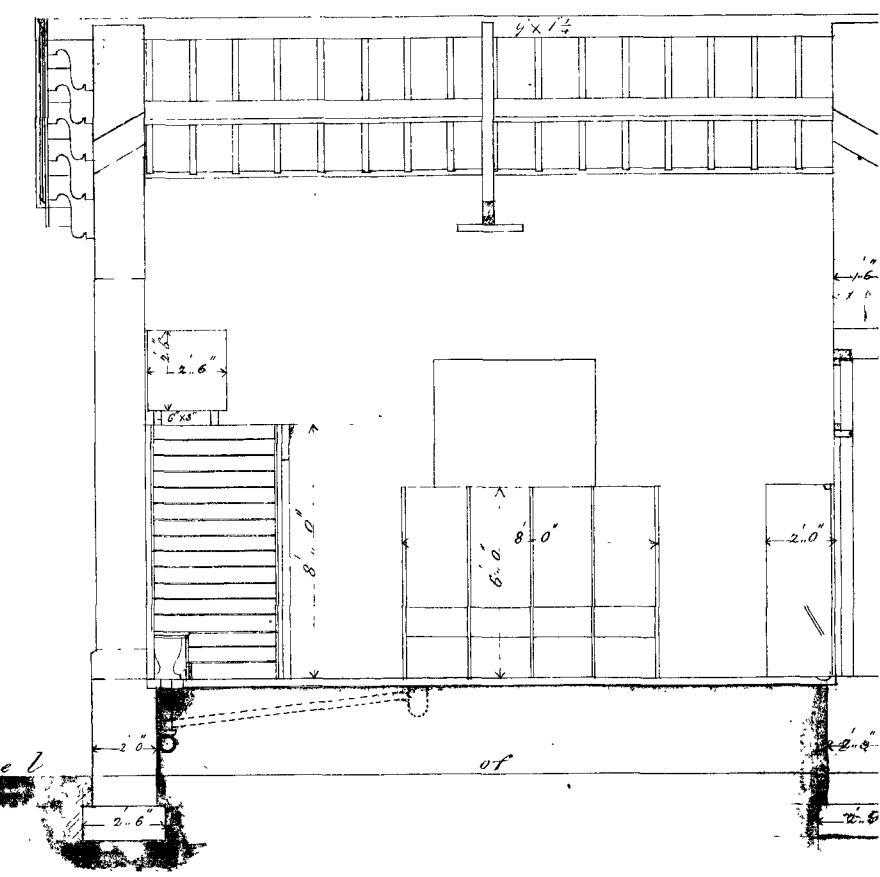


SECTION ON LINE I.K.

SCALE 1/2 INCH TO ONE FOOT

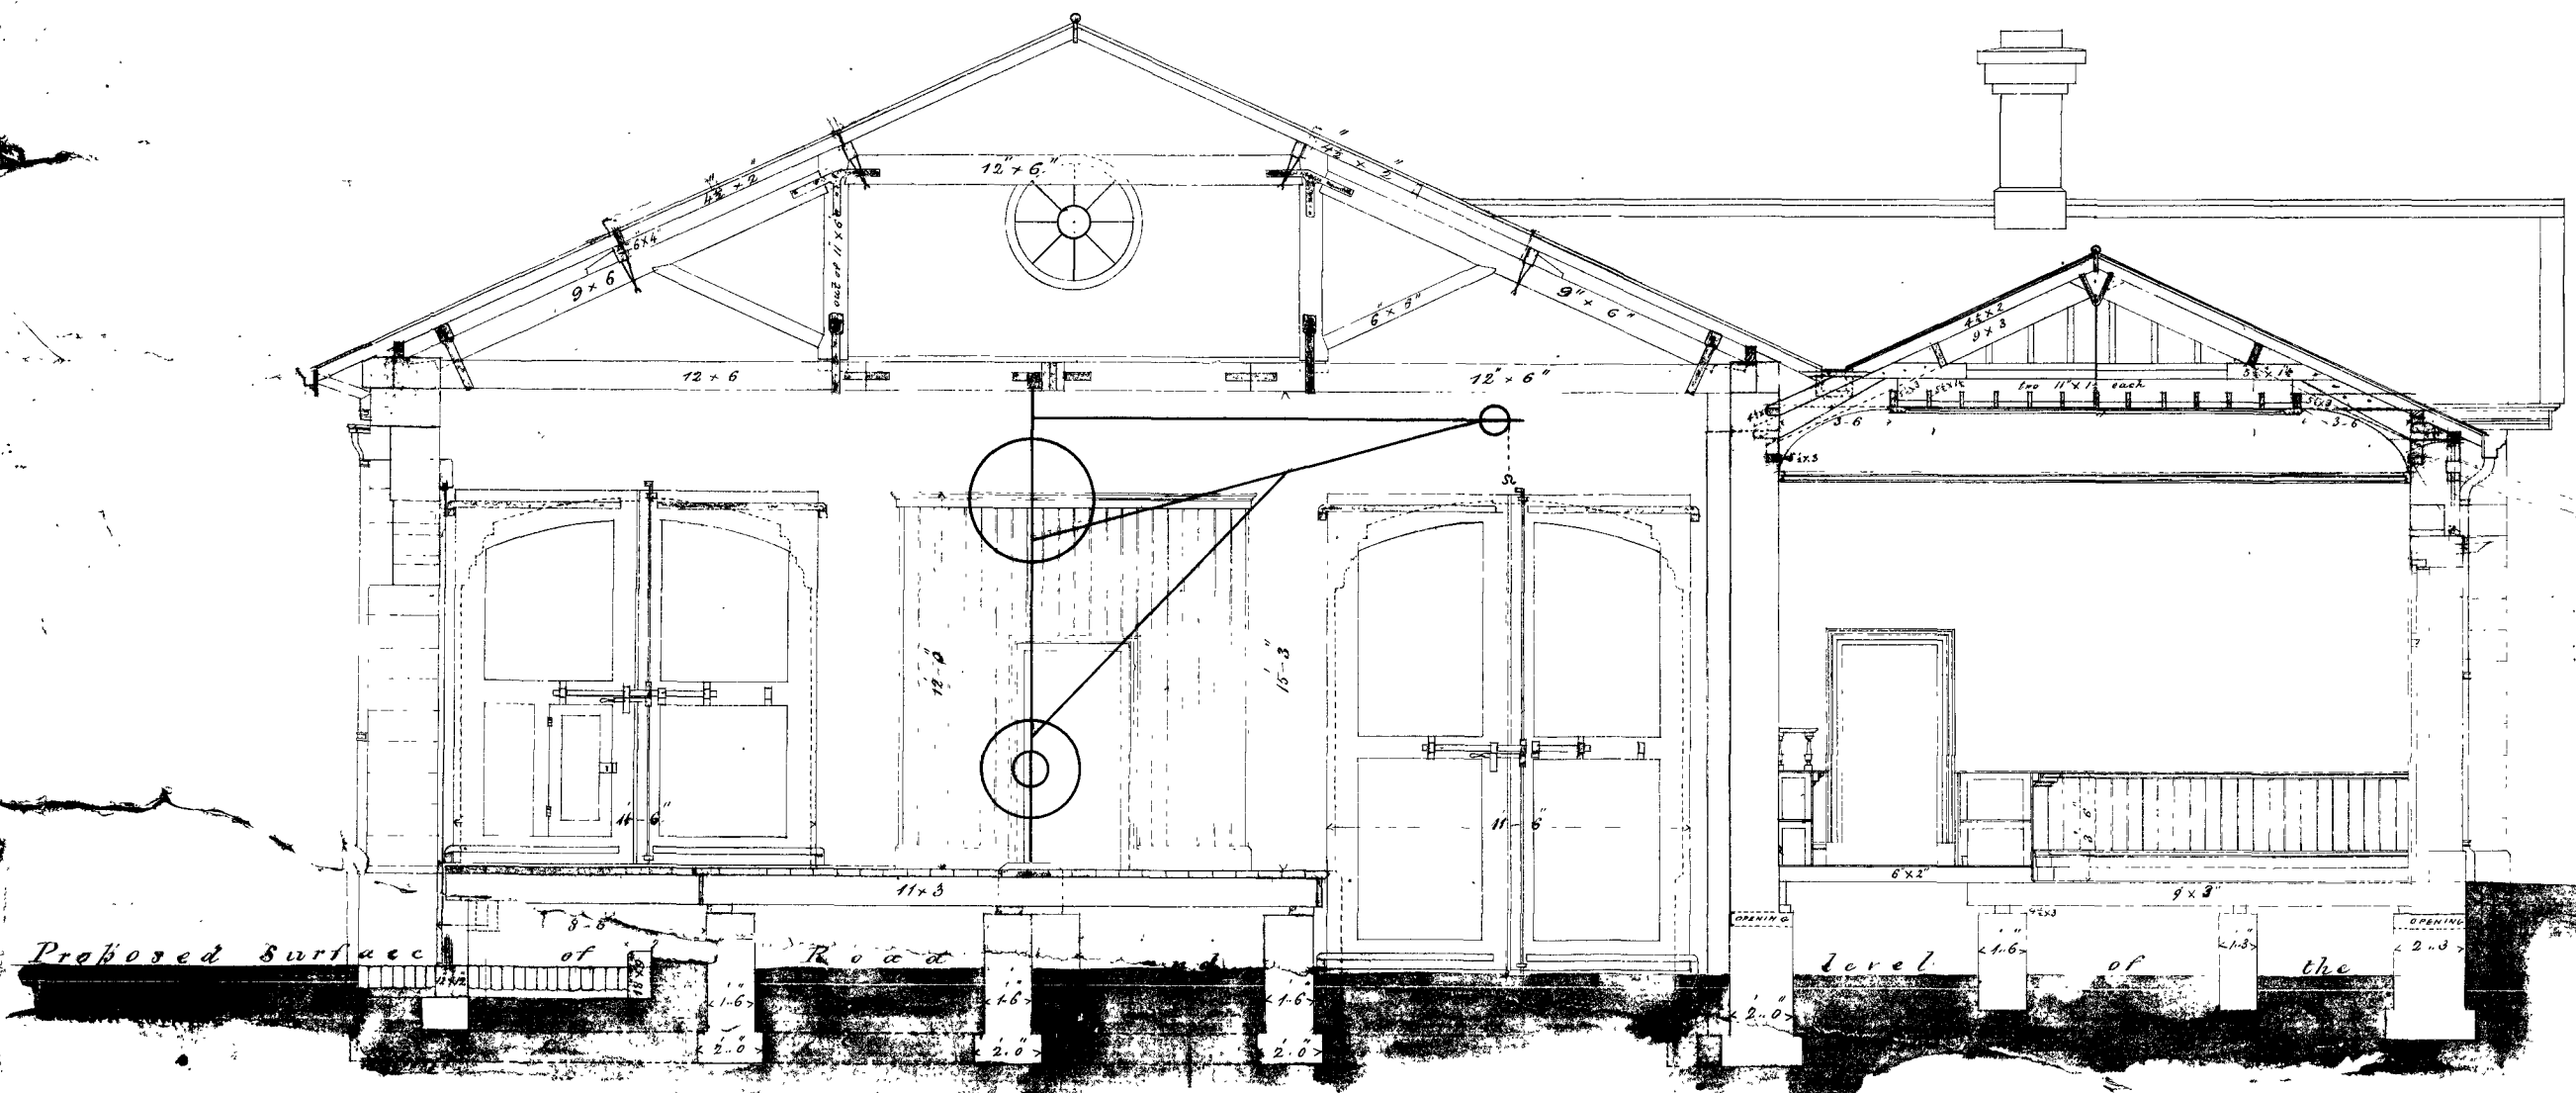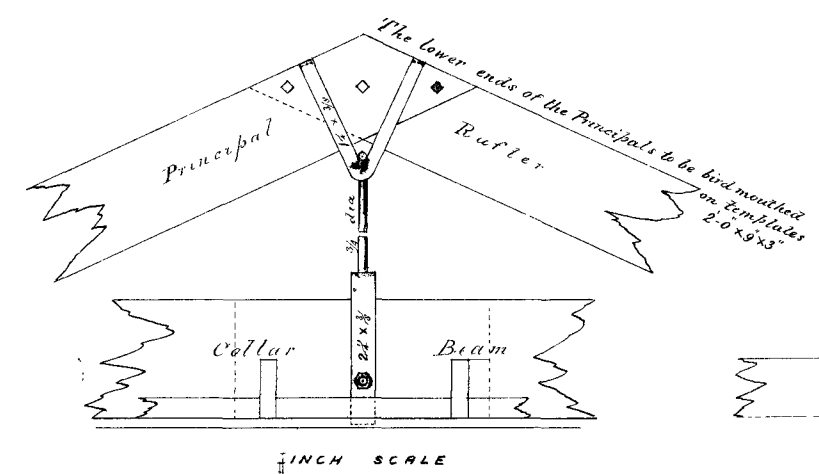

SECTION ON LINE E.F.

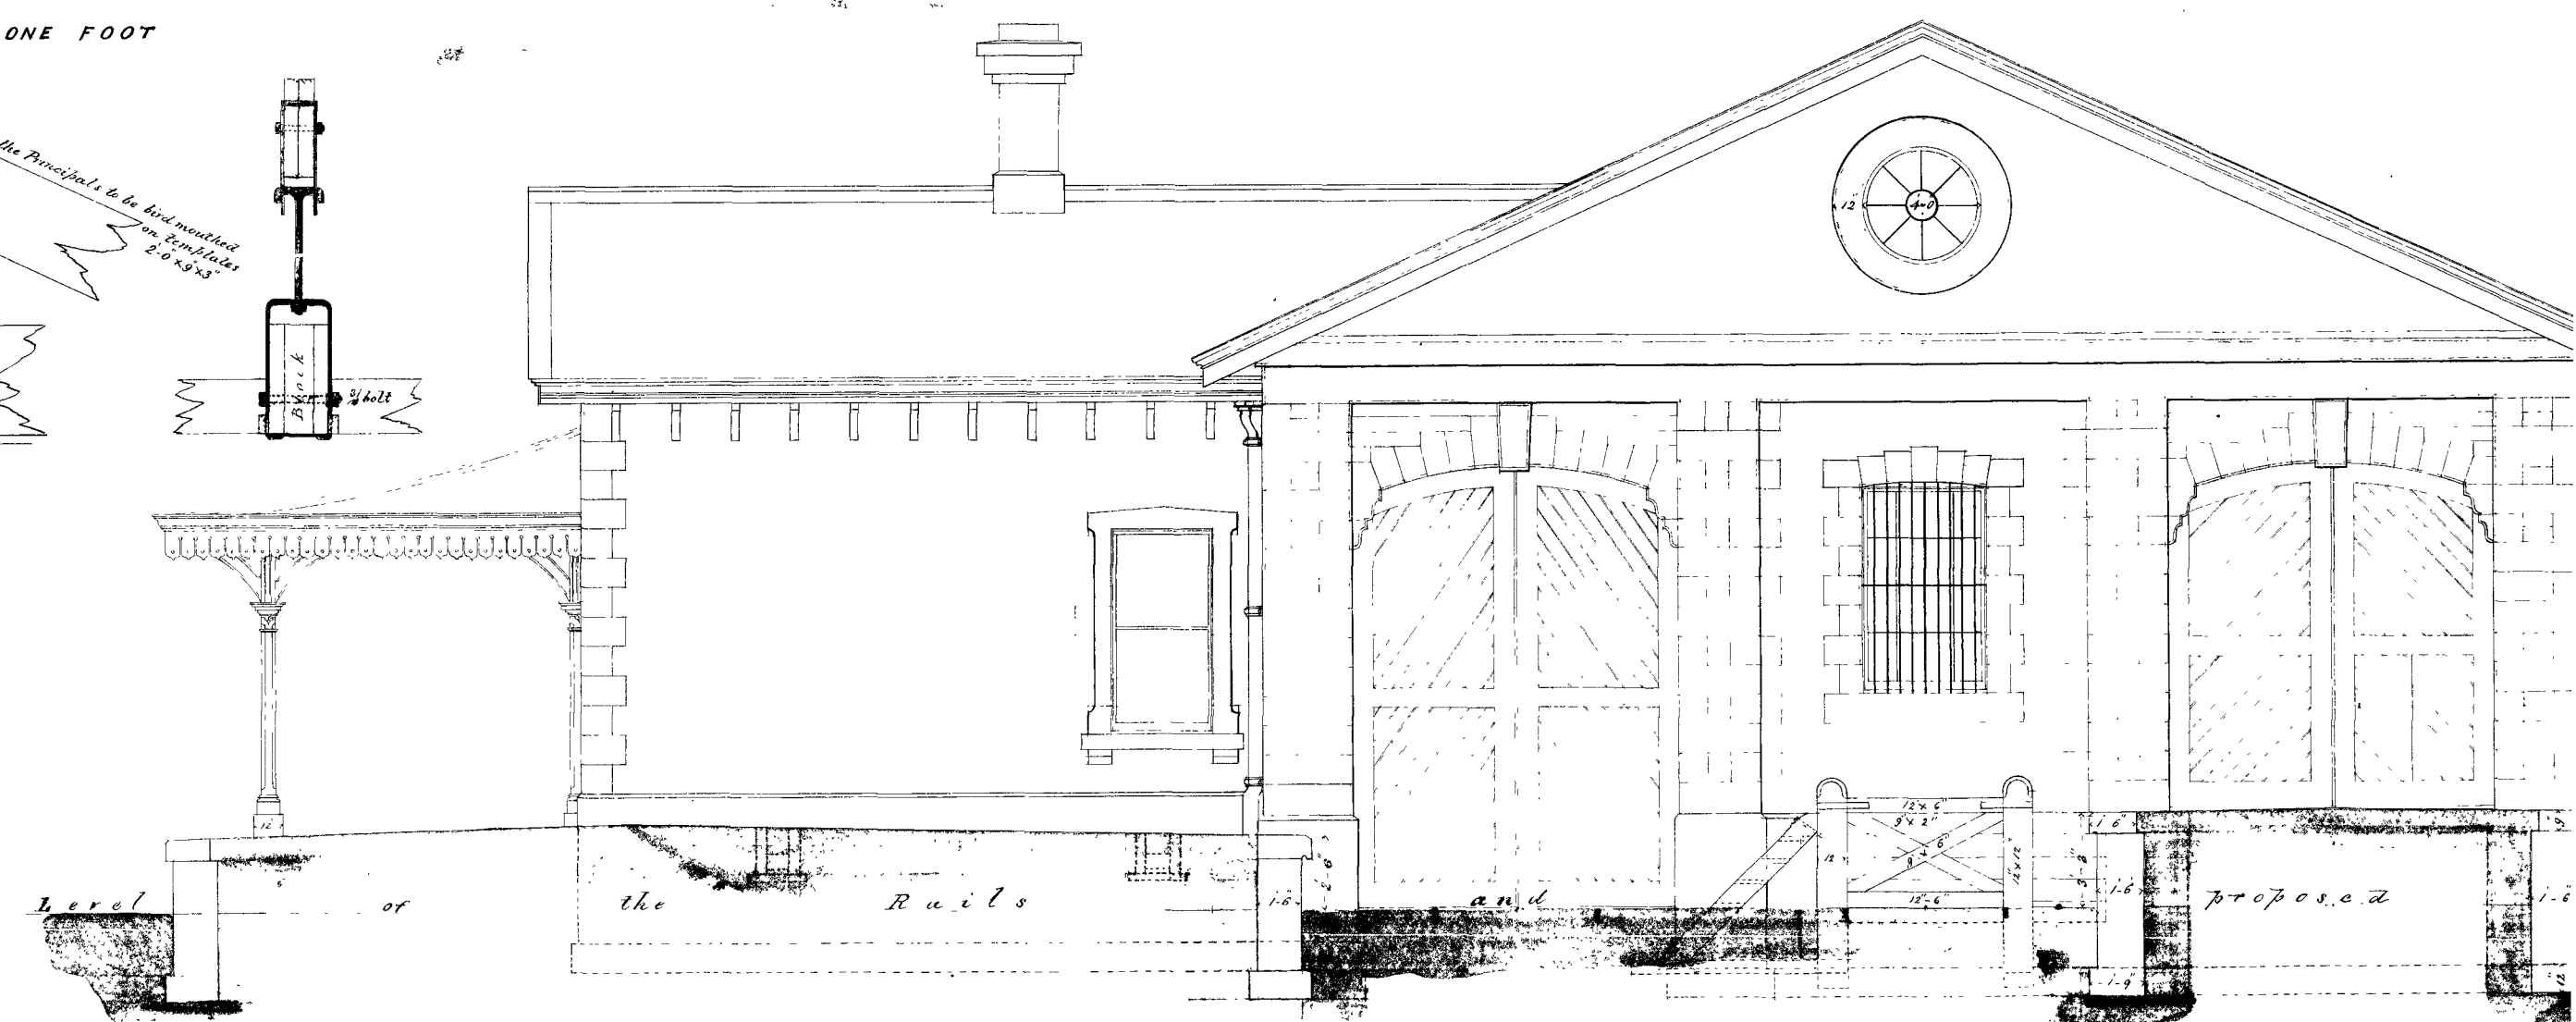

END ELEVATION  
(Towards Sandhurst)

RECORD COPY  
(PLAN ROOM)



This is one of the Drawings  
Specification upon which we  
took the 11th day of June  
Witness to Signature  
J. W. [Signature]