
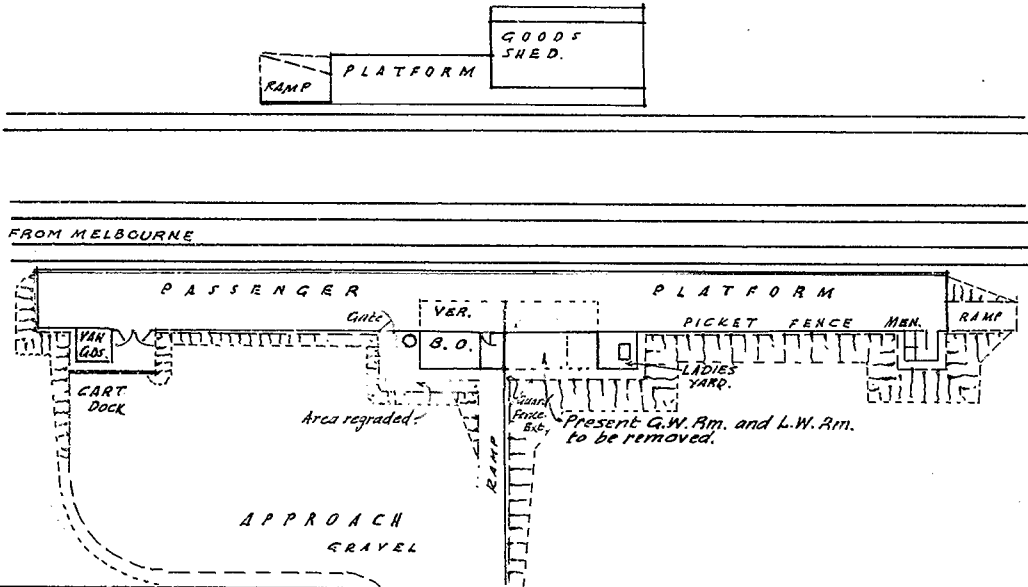


2172

2172

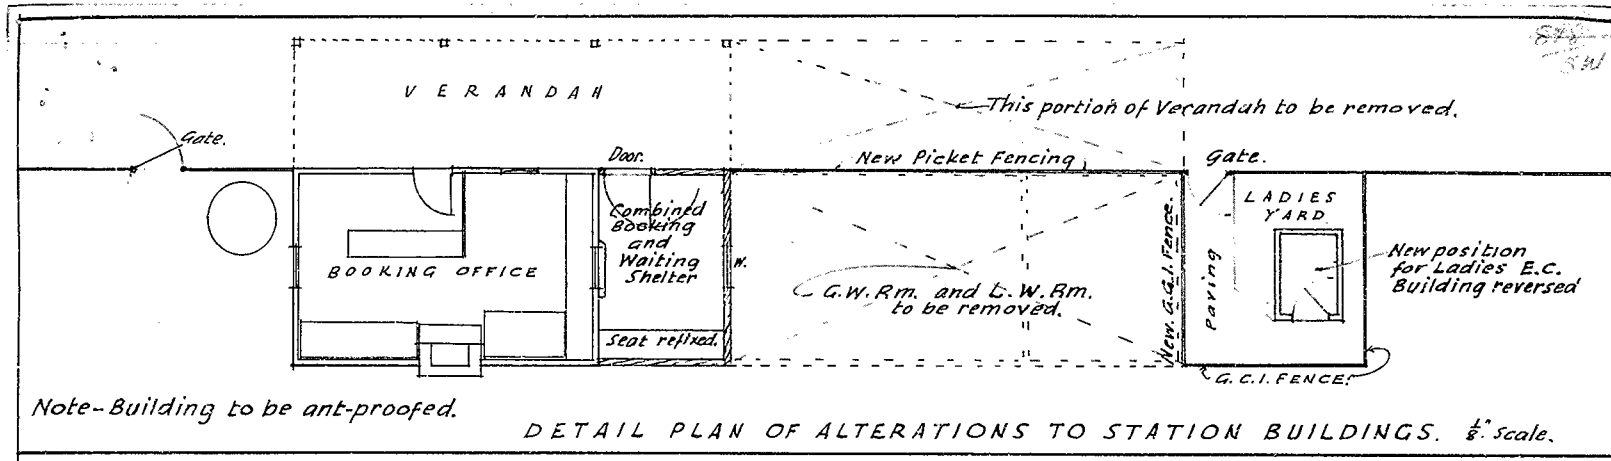

Amended 29/3/40.

V. R.  
**LOCKINGTON.**  
 Proposed reduction & alterations  
 to Station Building.  
 Scales, 40' and 8' to an Inch.

*M. M.*  
 Acting Chief Civil Engineer

WORK COMPLETED			<i>W. R. Lockington</i>	S.B. 2172	Plan No
DRAWN A.T.	CHECK	CORRES 5076/38			

