


VICTORIAN RAILWAYS
STATION BUILDING AT TOCUMWAL
 SCALE, 4 FT.=1 INCH

CONTRACT No 19035
 No 1

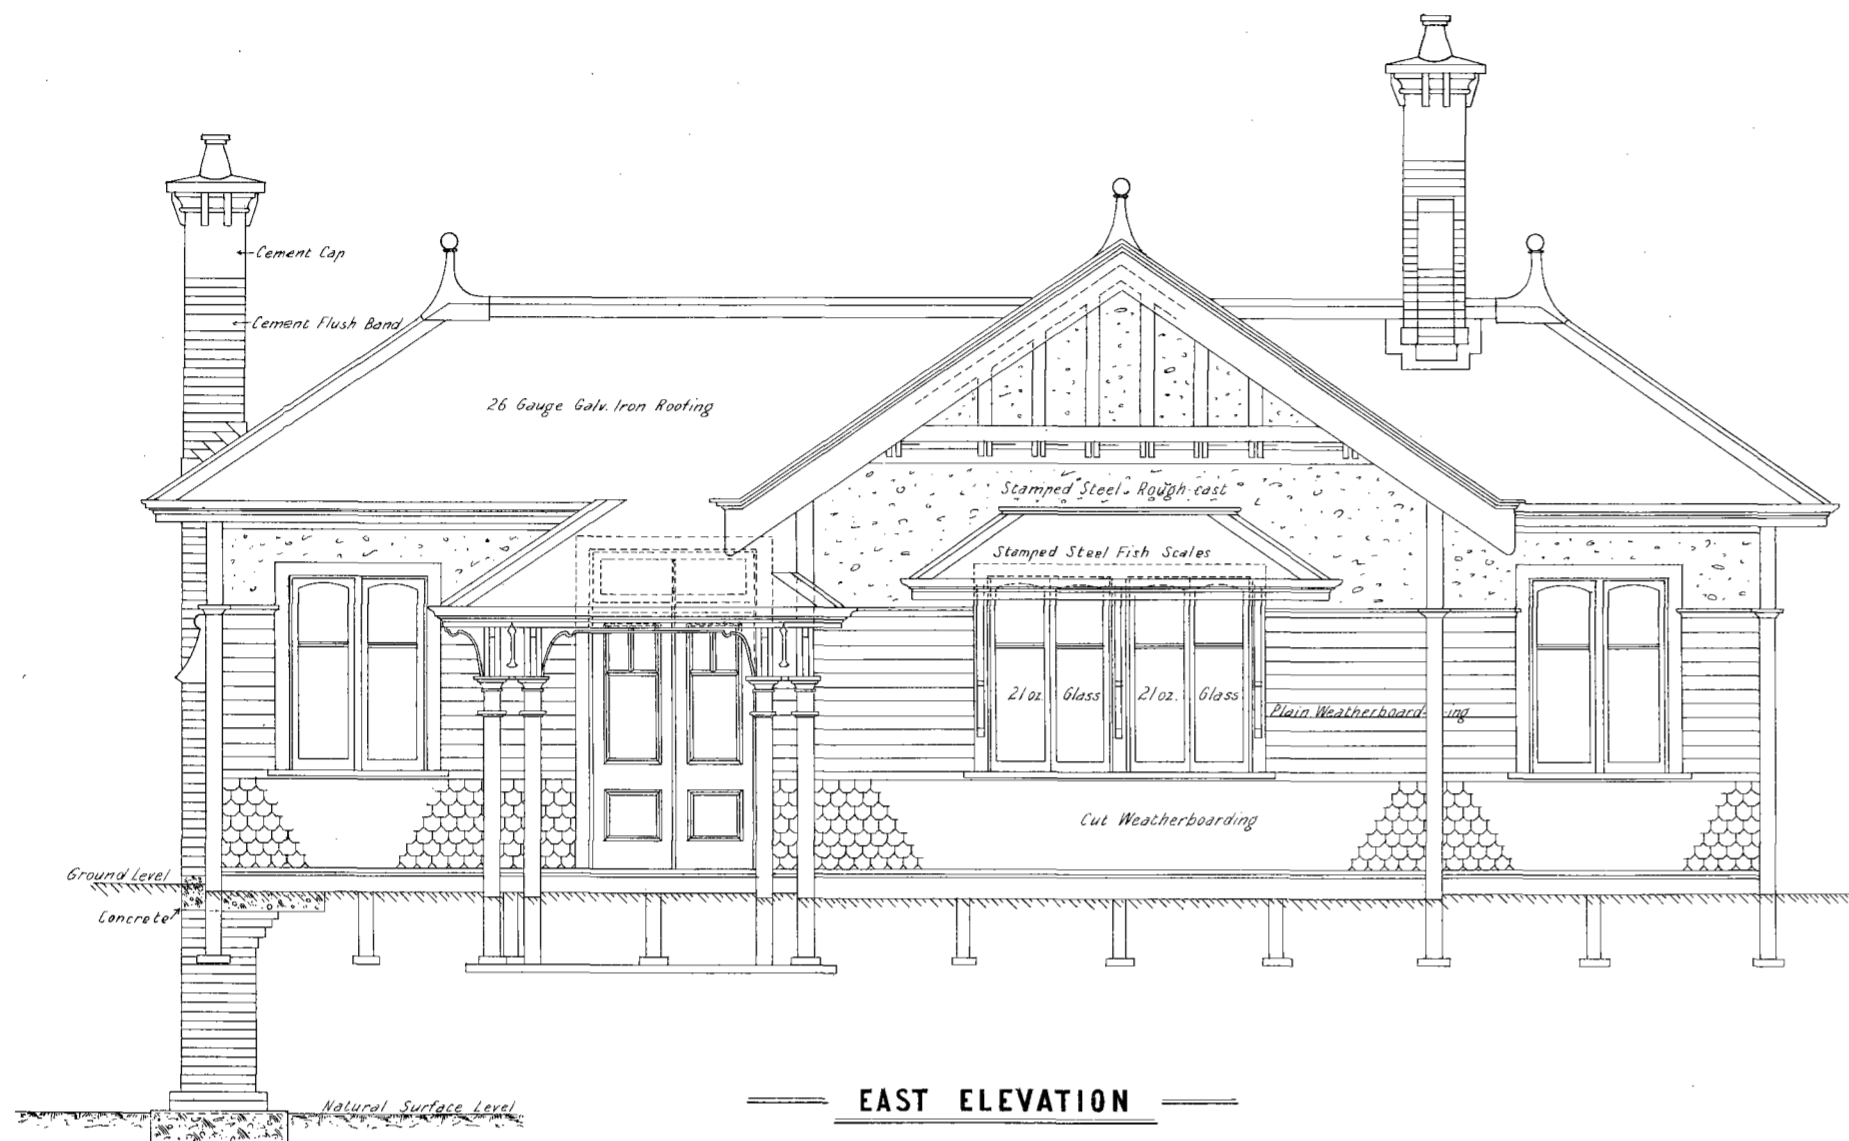


EAST ELEVATION




NORTH ELEVATION

SOUTH ELEVATION

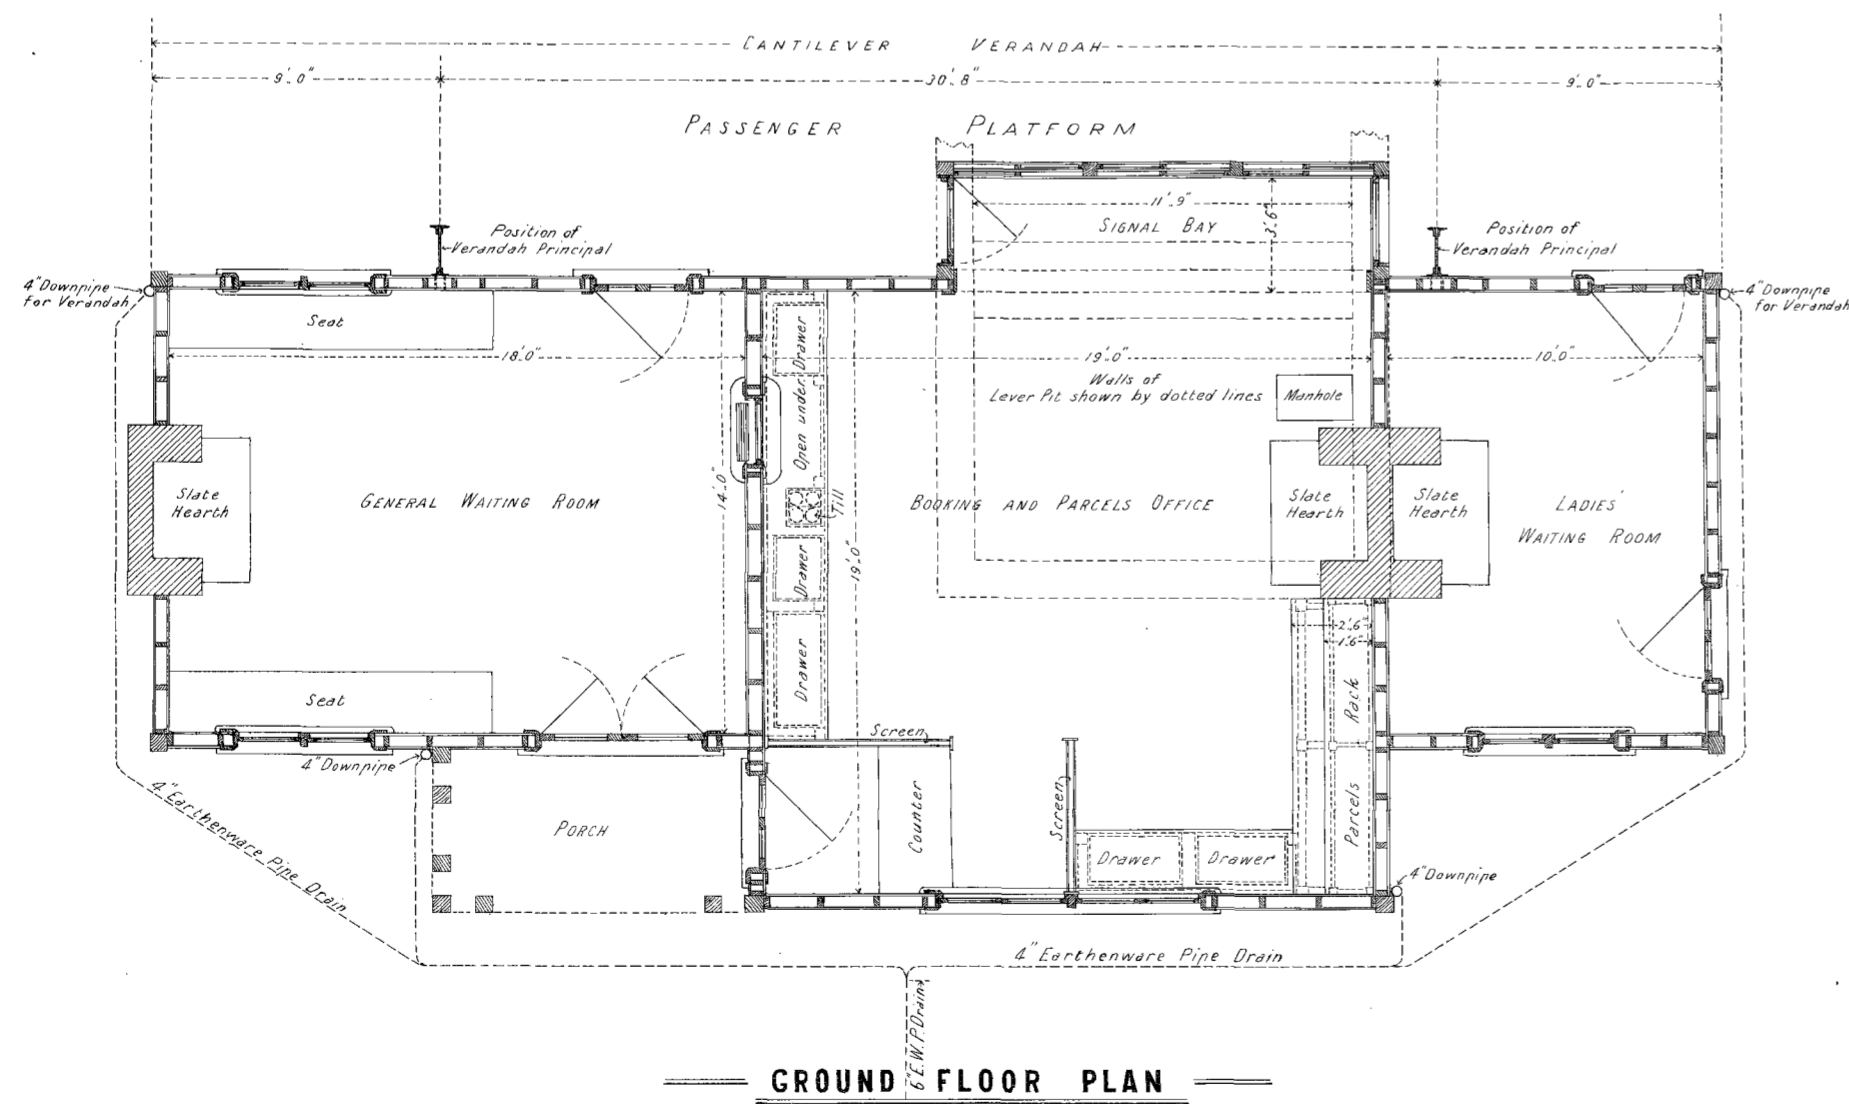

GROUND FLOOR PLAN

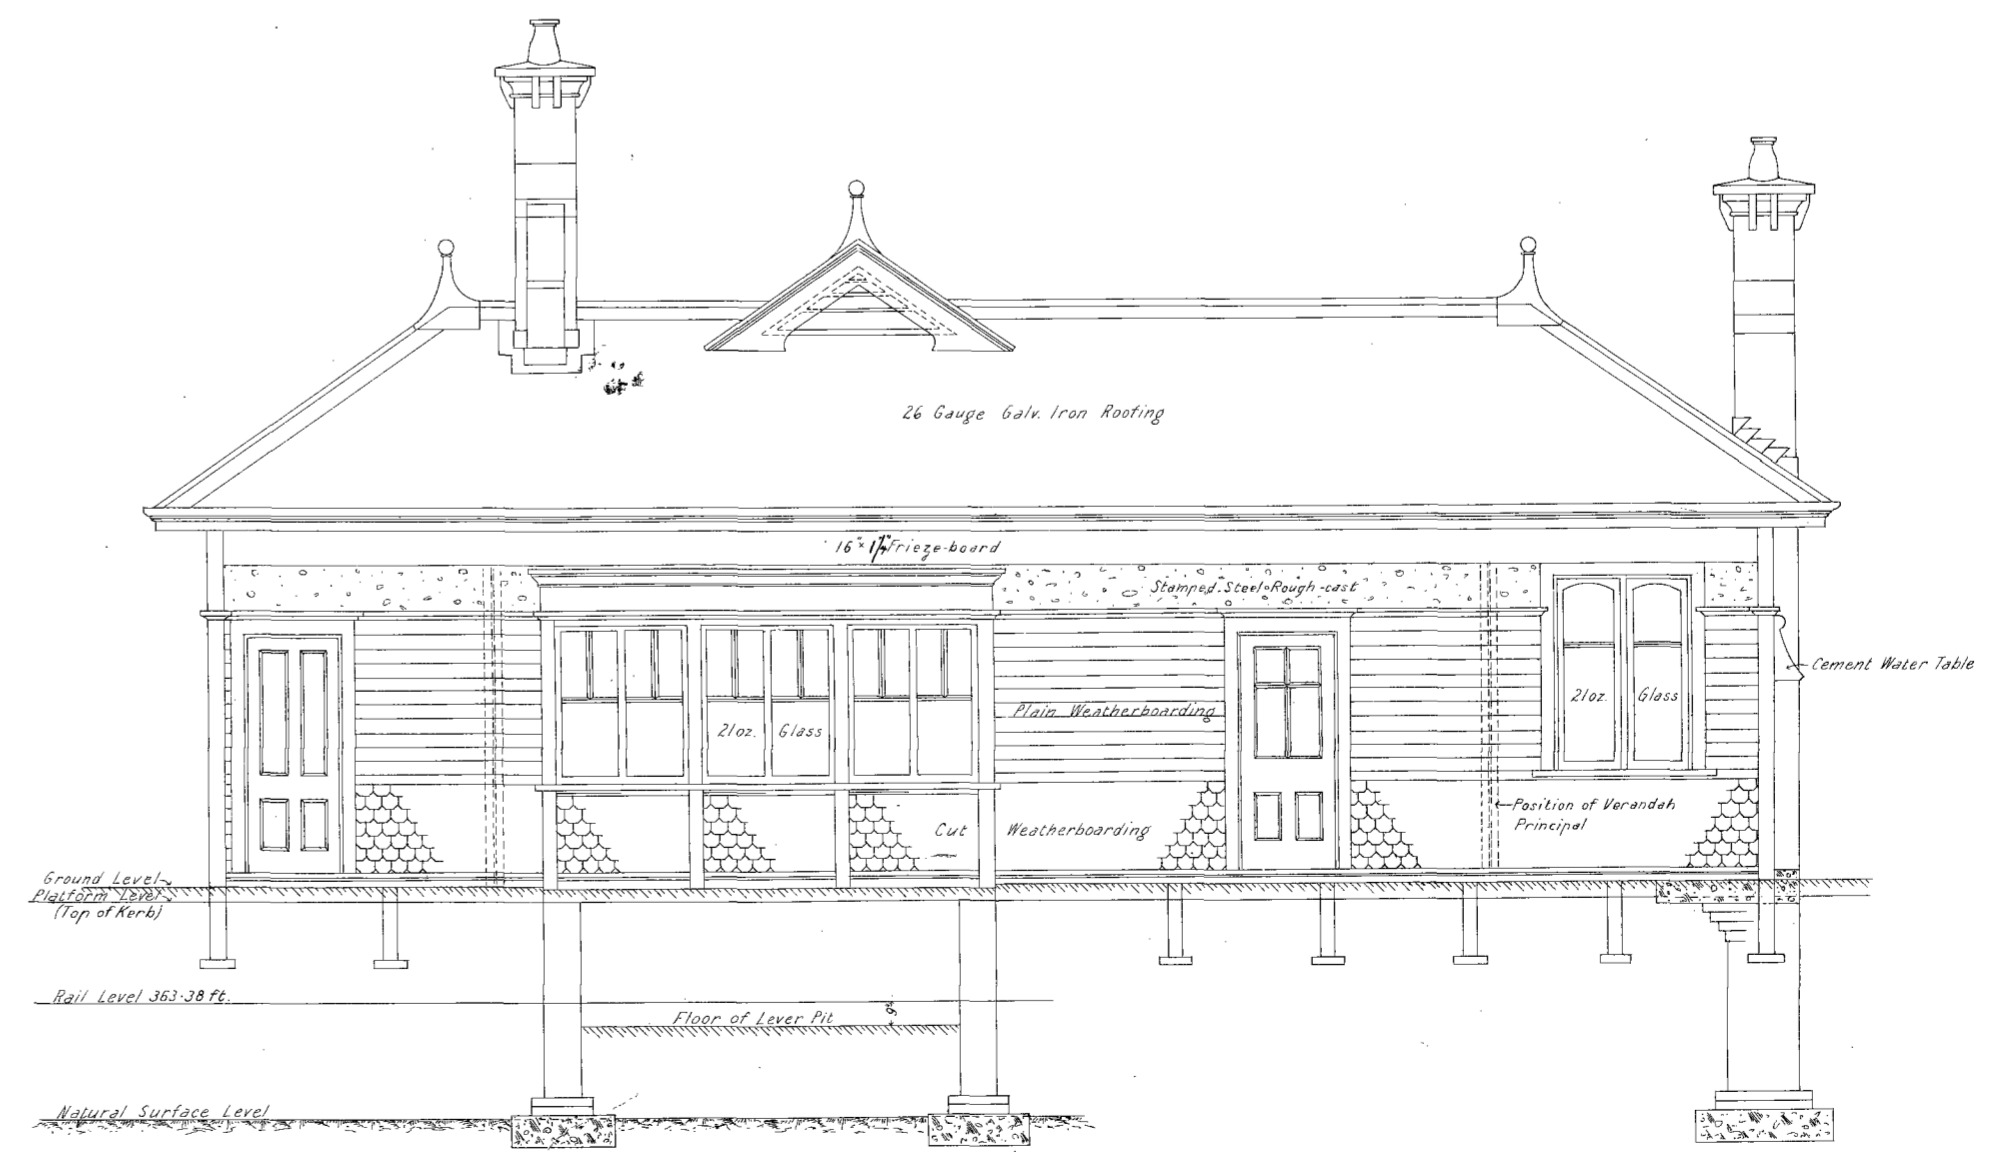

WEST ELEVATION