
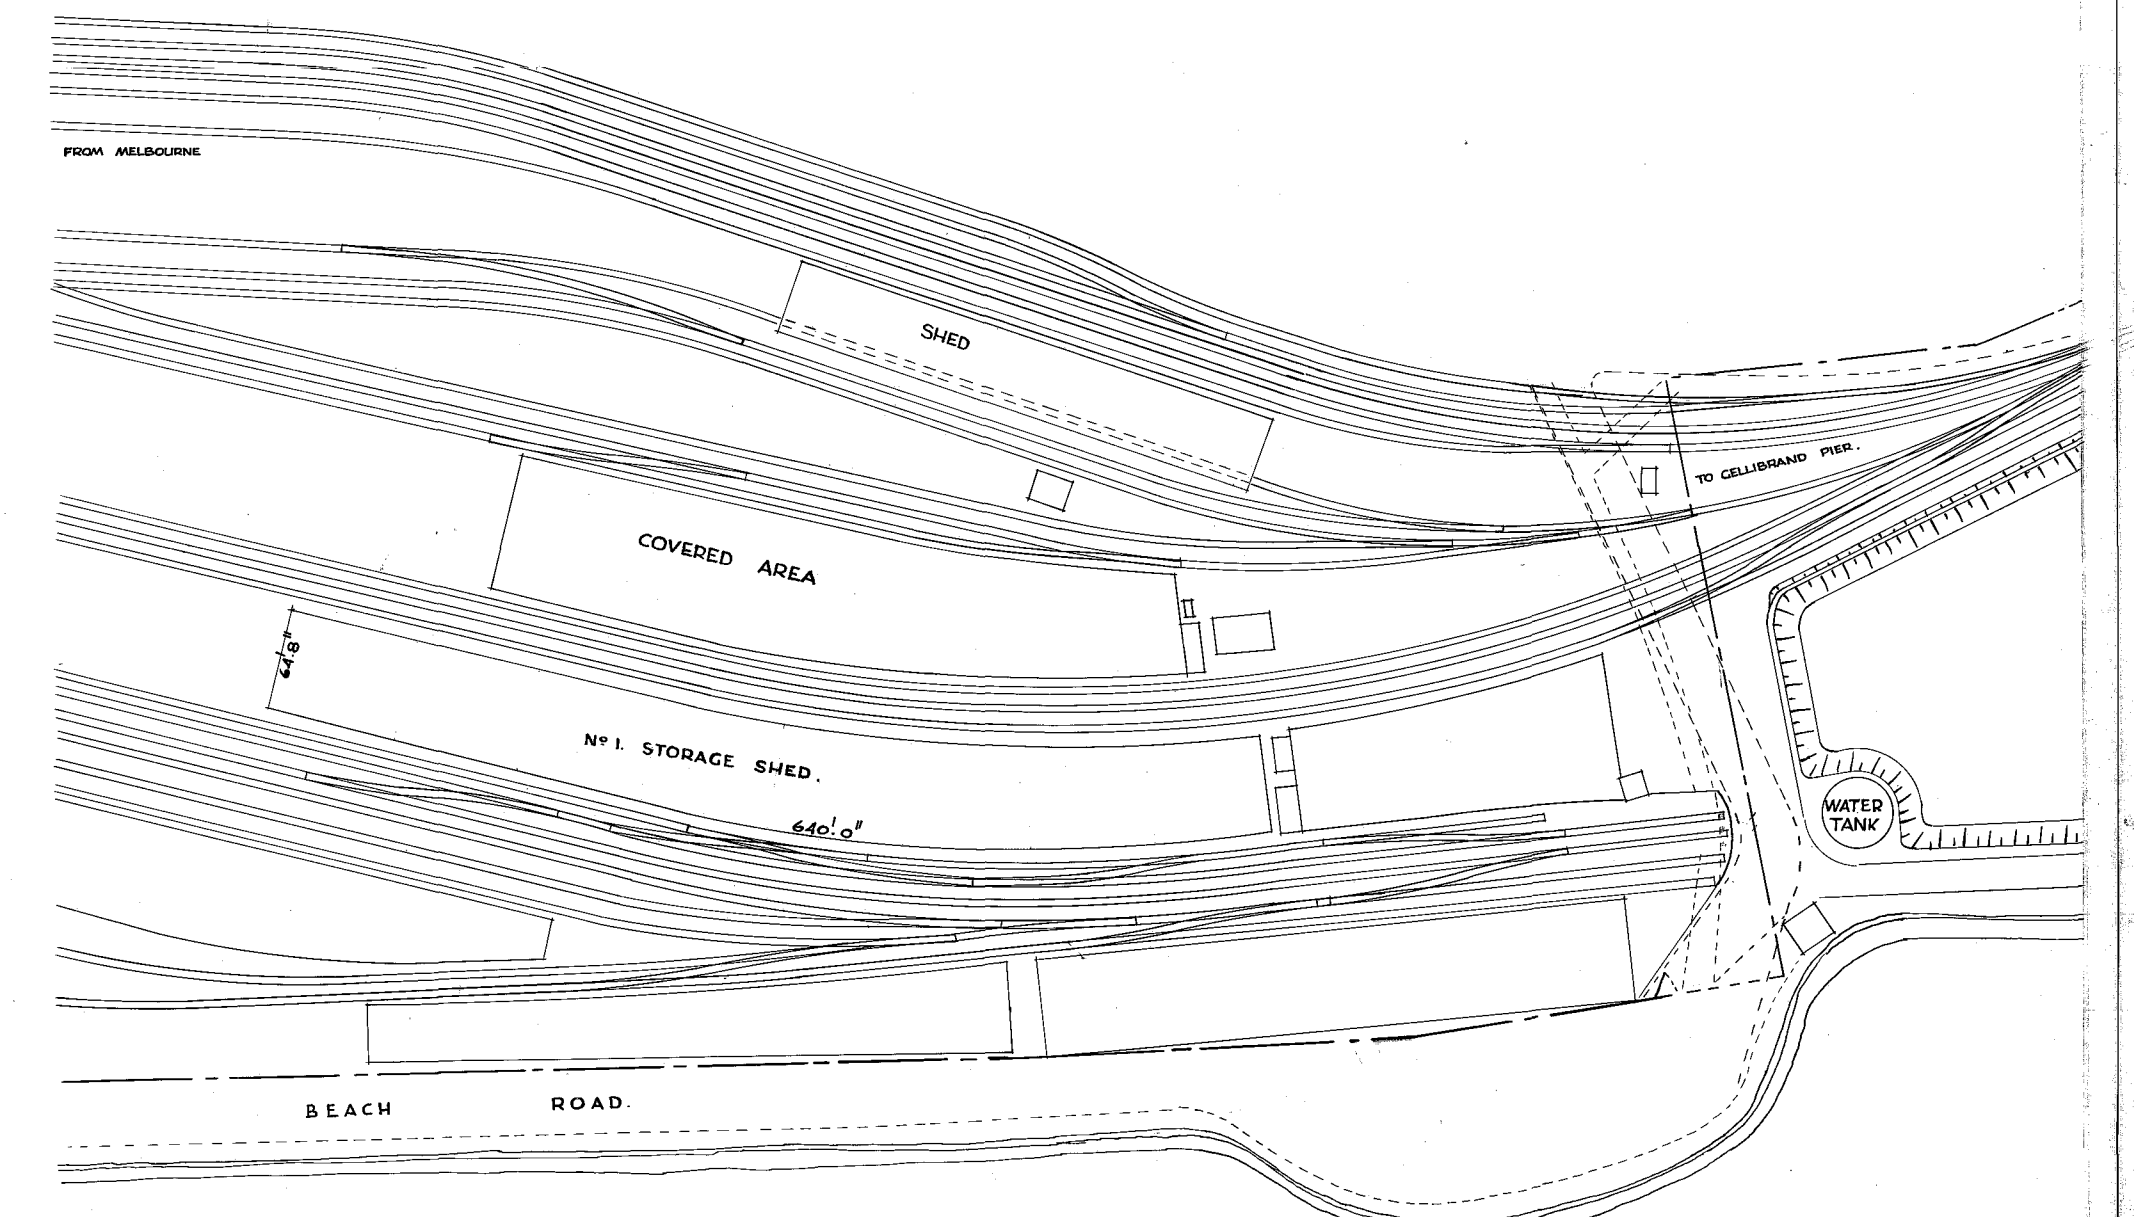


Contract 61385
of 6982 to
of 7452 Mean Bros

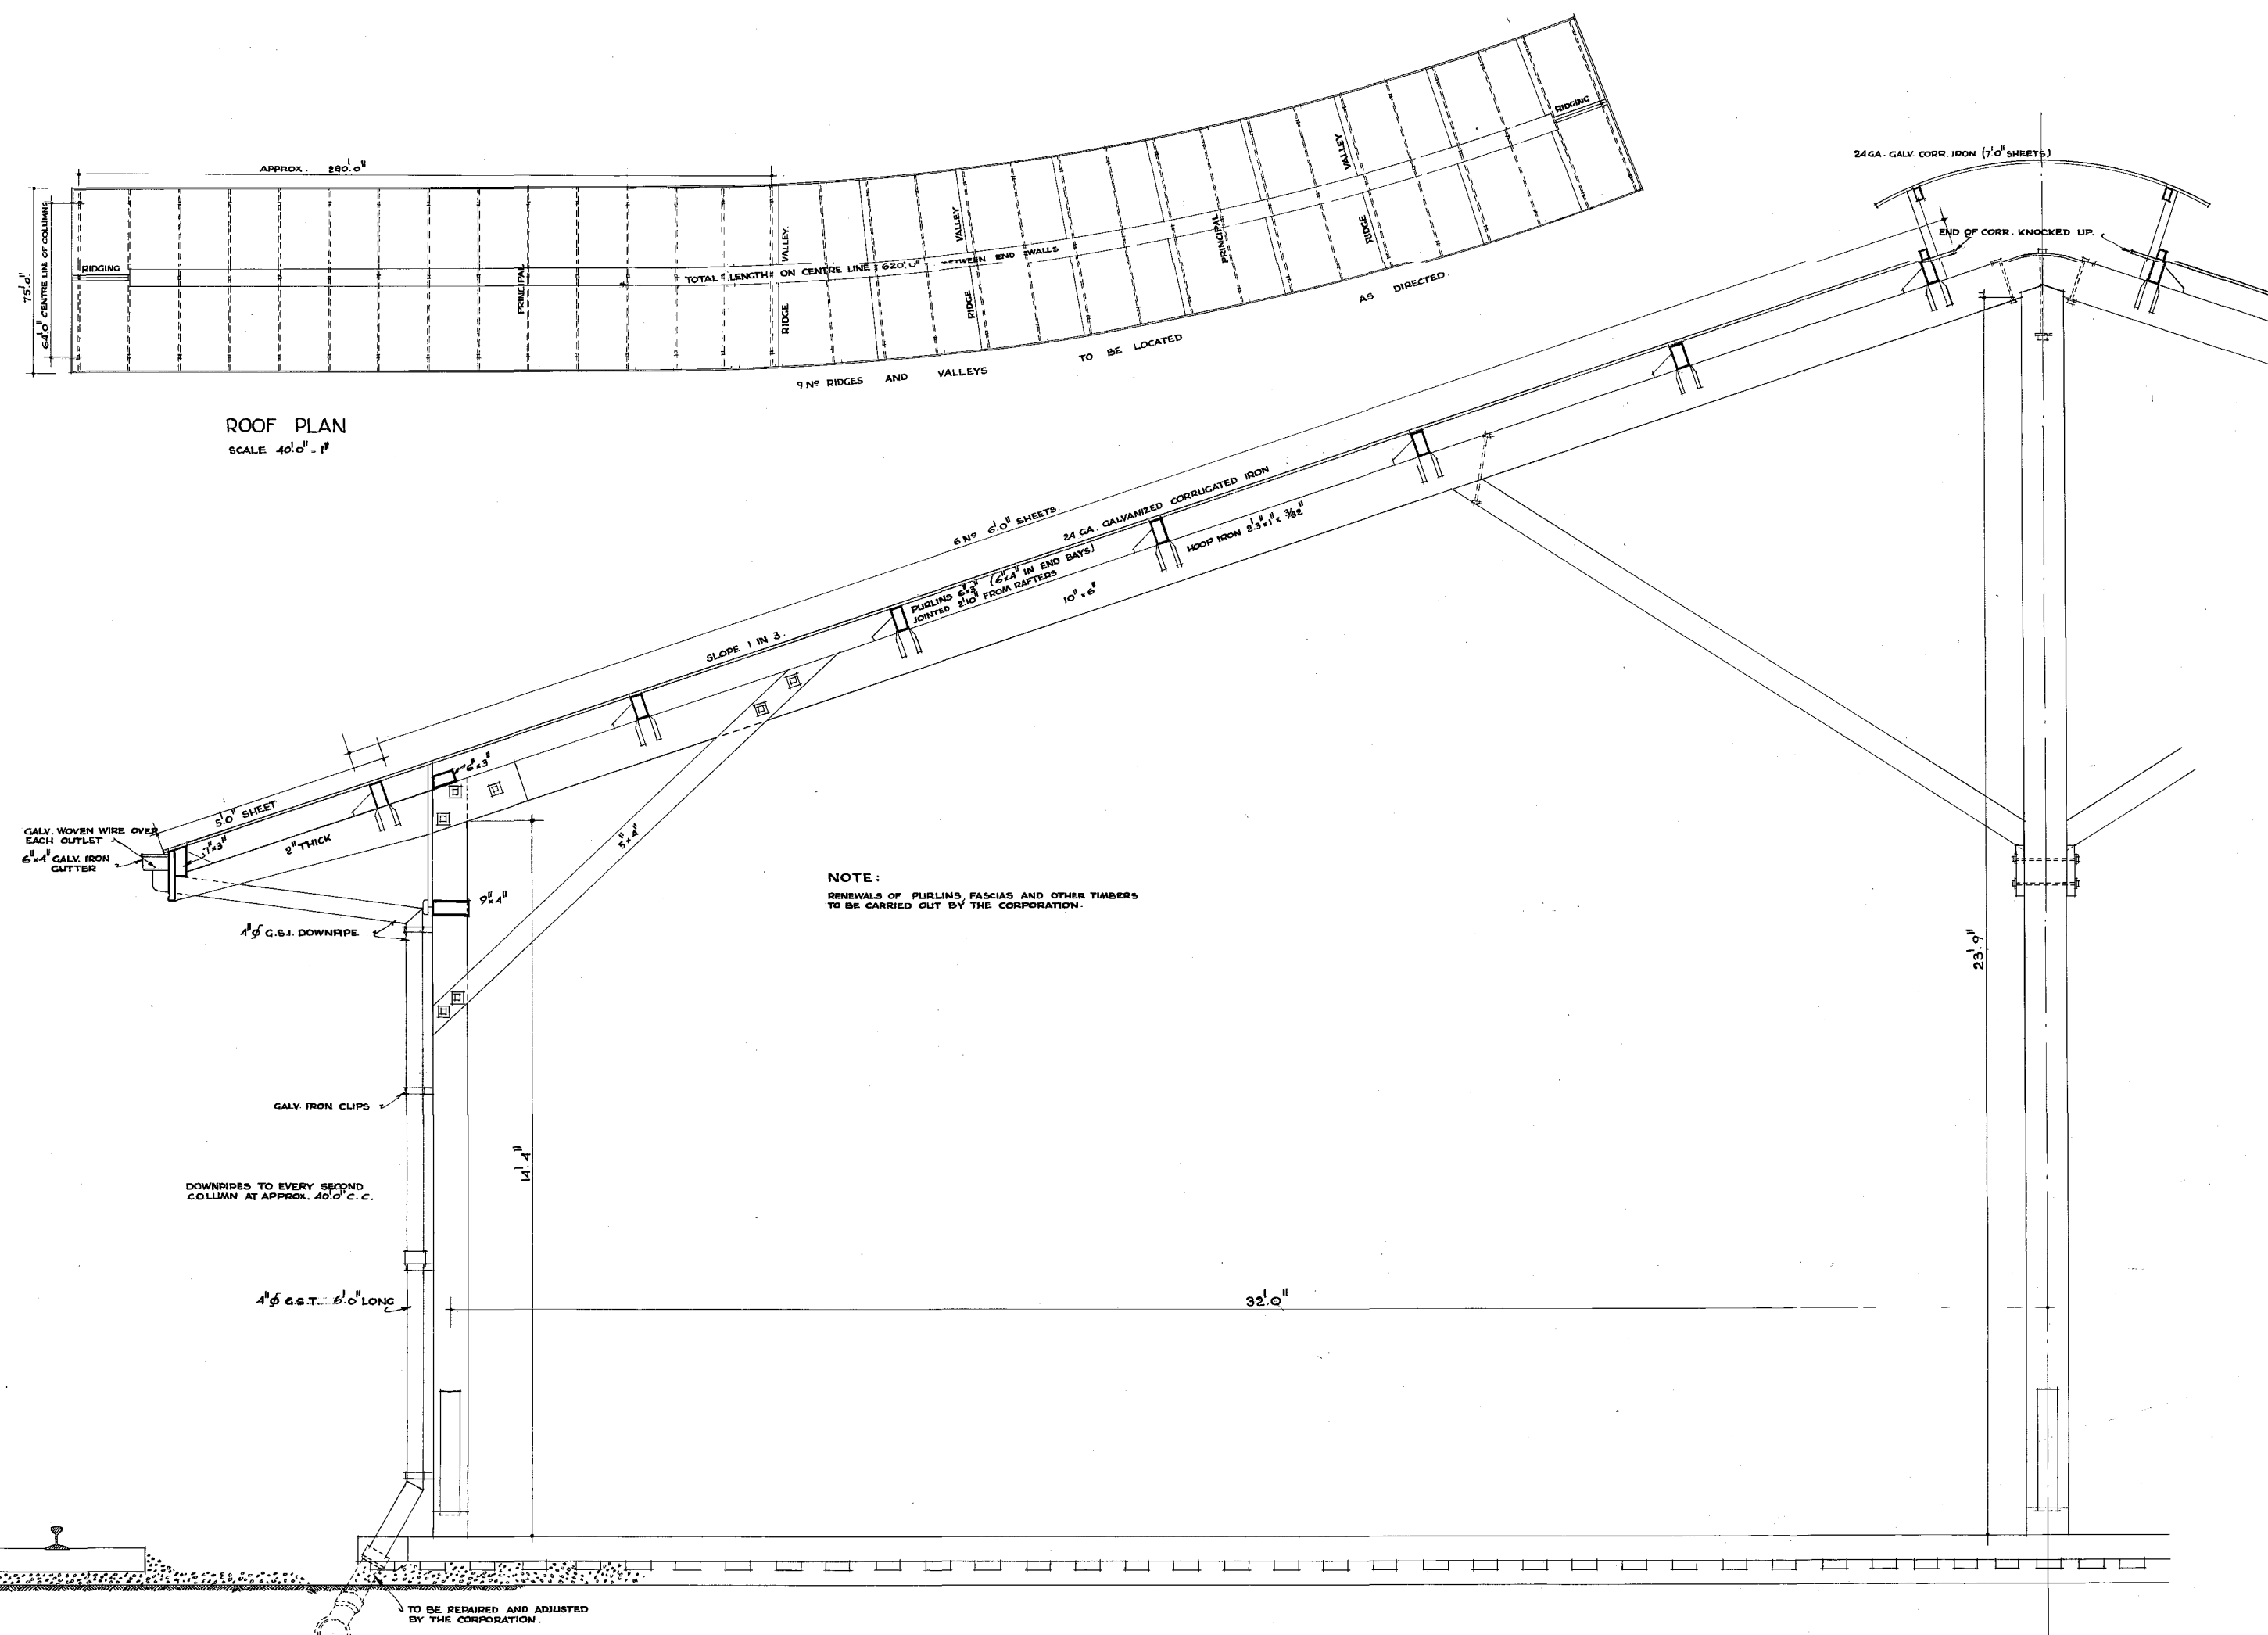

V. R.
 WILLIAMSTOWN PIER.
 RE-ROOFING OF NO. 1. SHED.

R. R. / 14/11/18
 CHIEF CIVIL ENGINEER

REVISION	DATE	AMENDMENT	AMENDED BY	DRAWN	TRACED	CHECKED	CORRES.	15655/58	SENIOR ARCHITECT
				<i>113</i>					

YB-1447
A-43
PLAN NO
1069-58

1447