


# VICTORIAN RAILWAYS


## STATION OUT-BUILDINGS ETC. AT TOCUMWAL

CONTRACT N<sup>o</sup> C2001  
N<sup>o</sup> 3

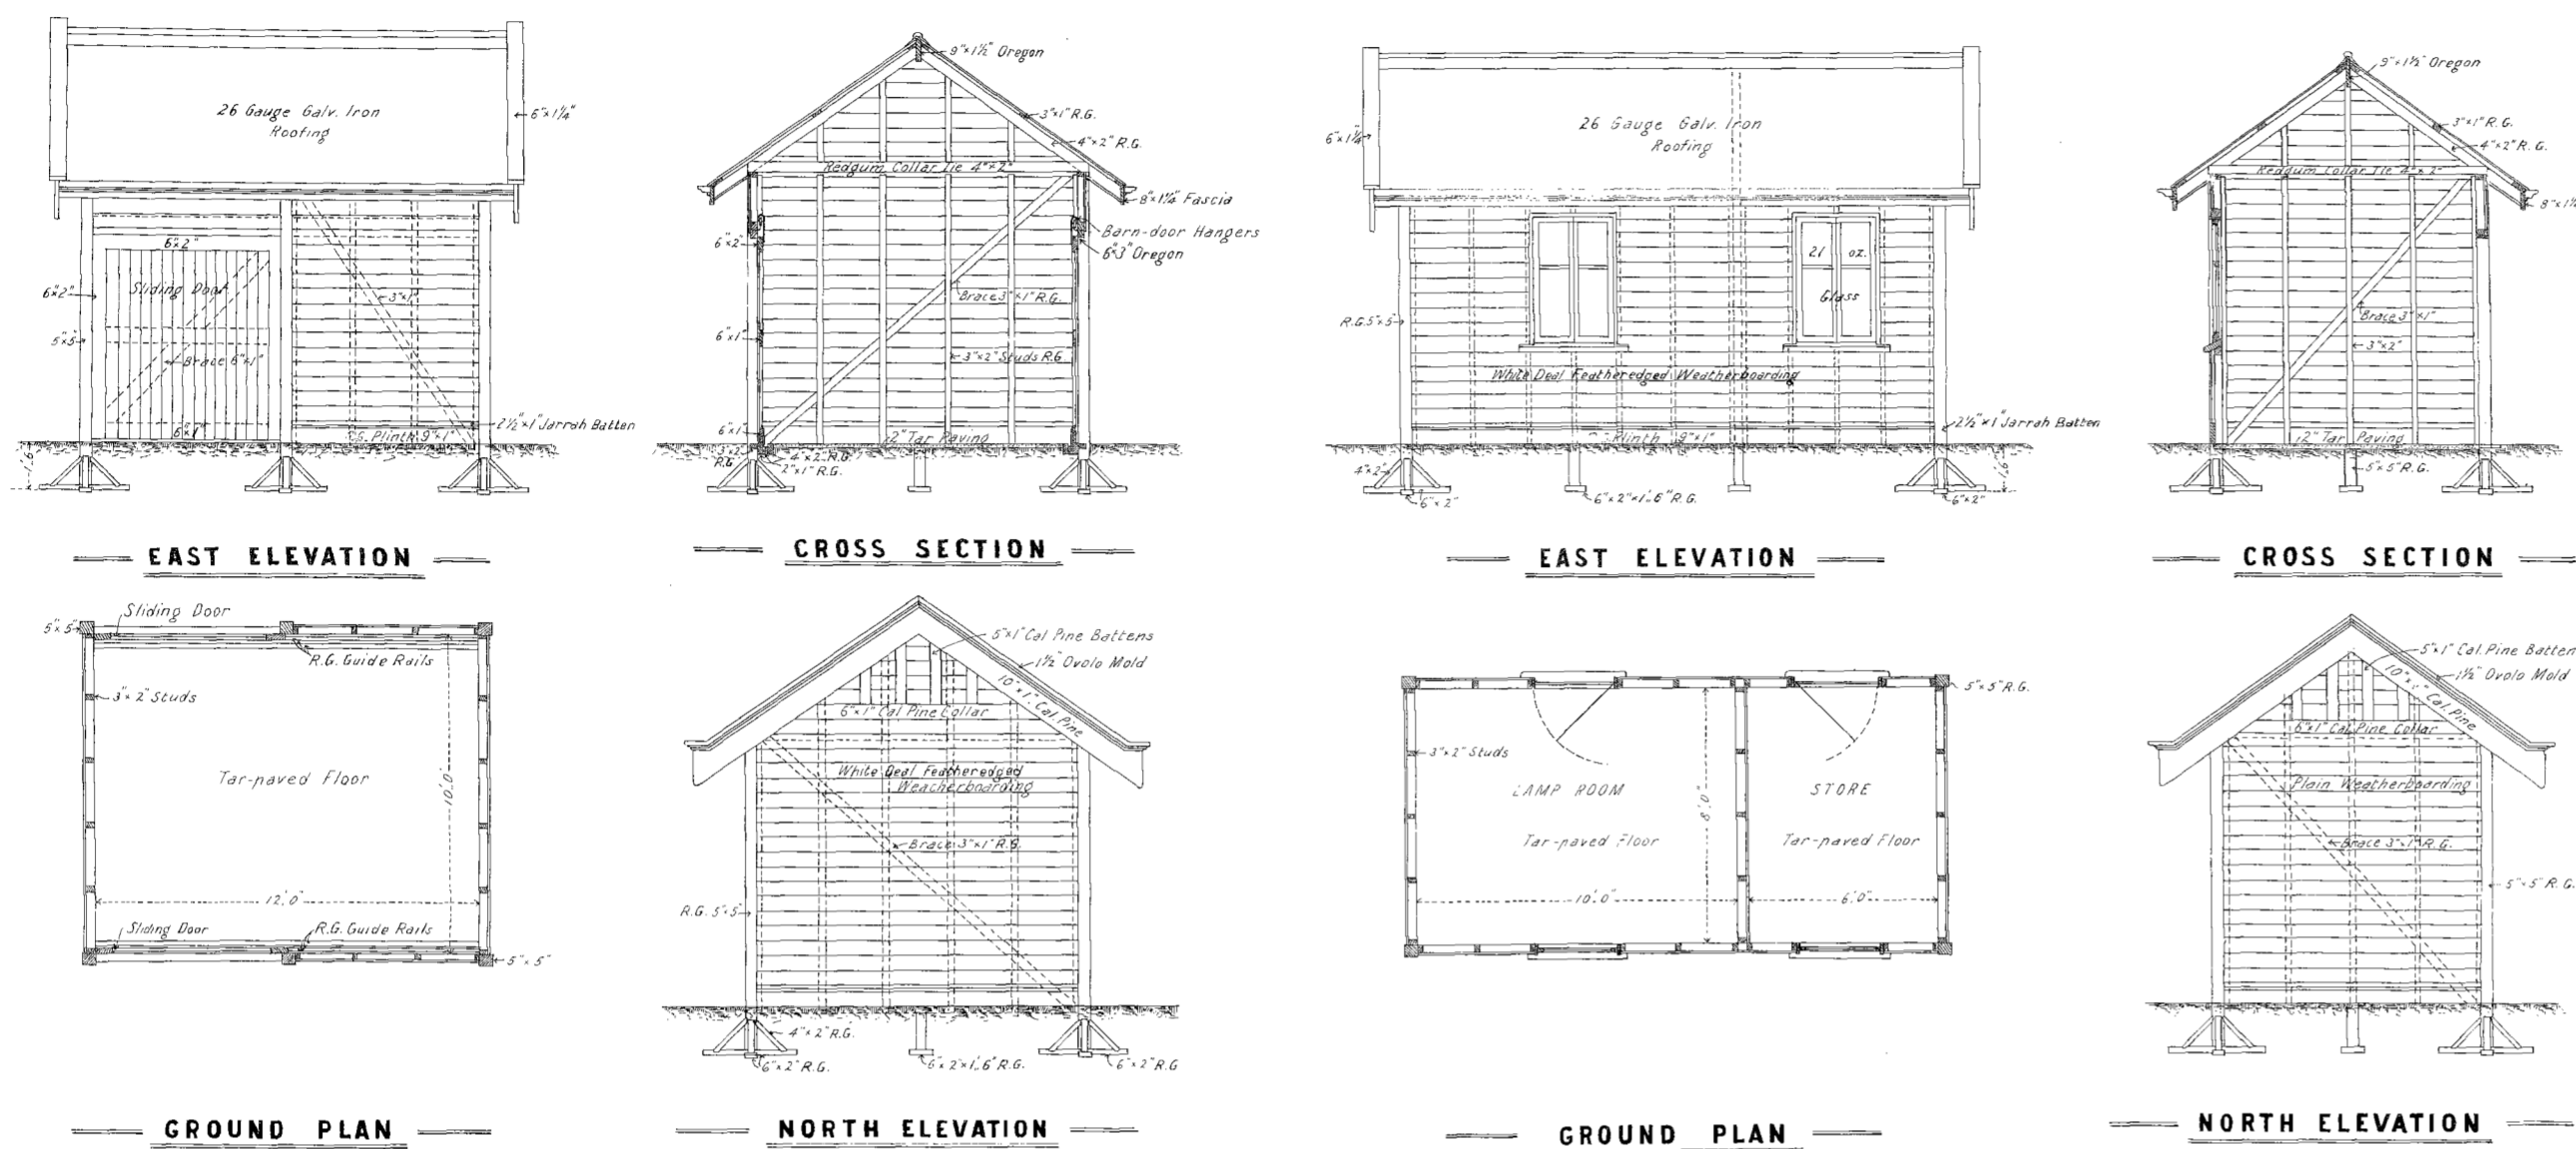


**VAN GOODS SHED**  
SCALE, 4 FT=1 INCH


**LAMP ROOM & STORE**  
SCALE, 4 FT=1 INCH

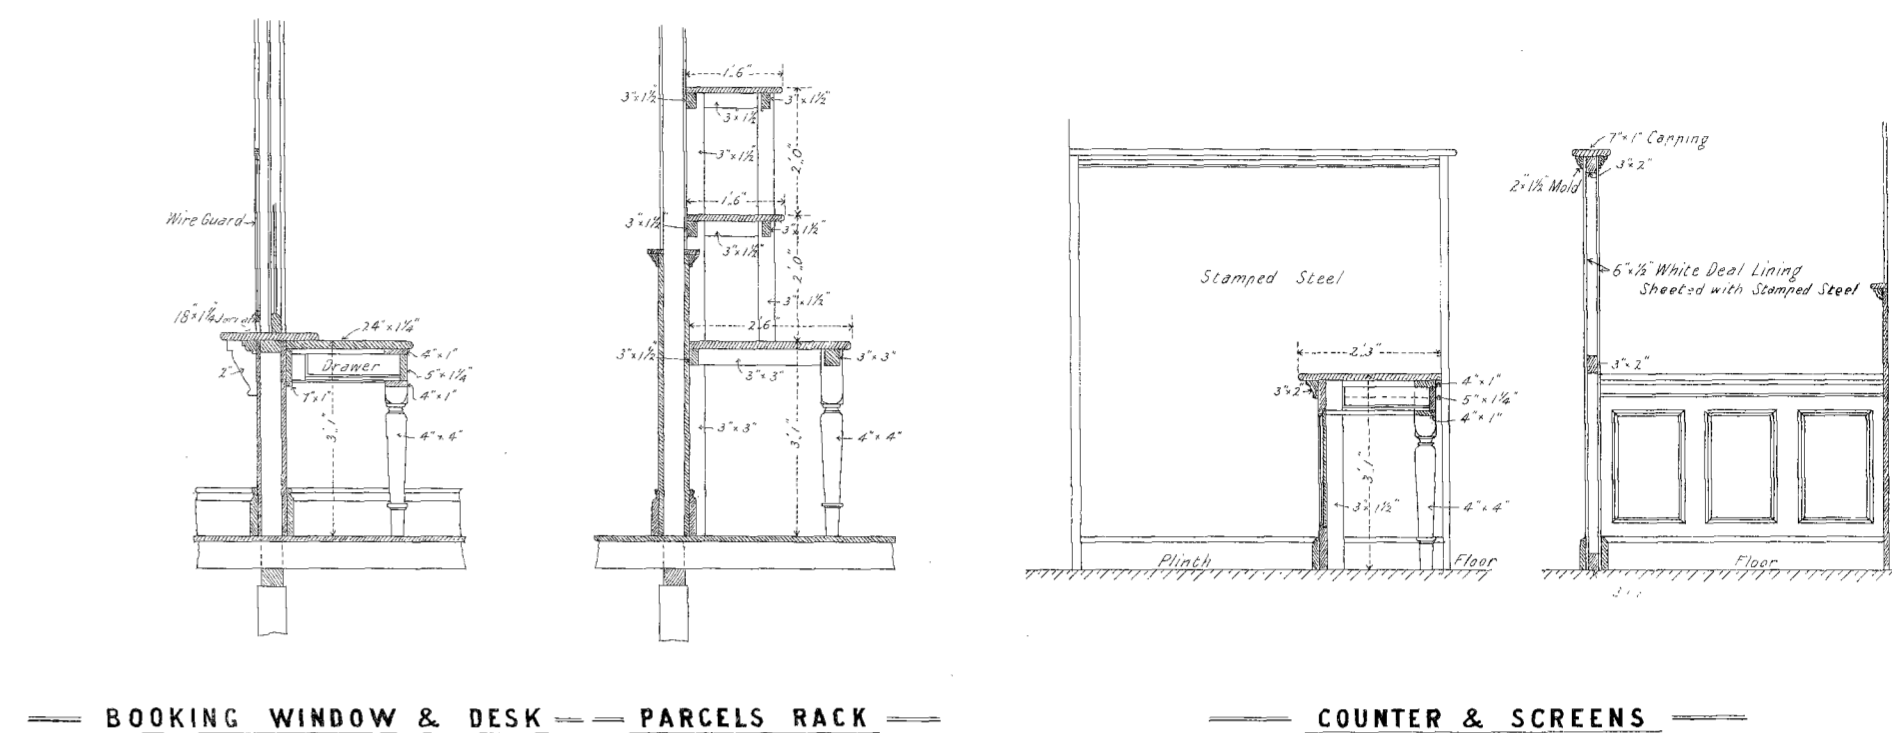


**SECTIONS THRO' OFFICE FITTINGS**  
SCALE, 2 FT=1 INCH

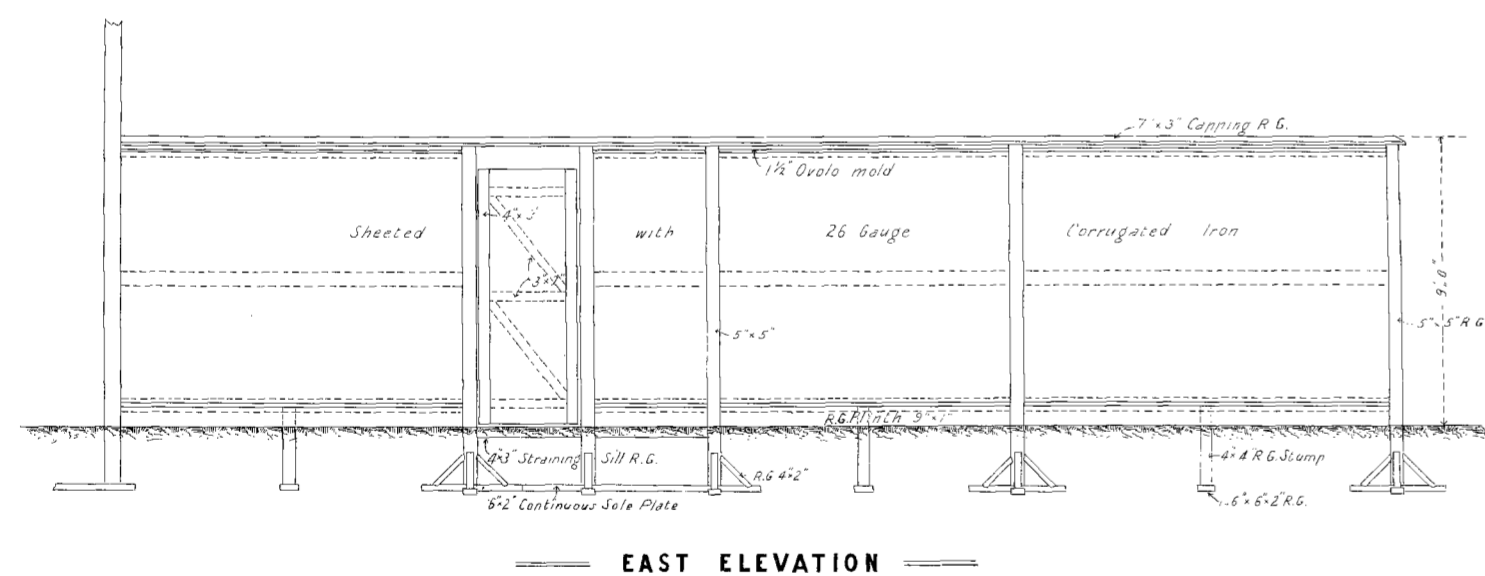


**EAST ELEVATION**

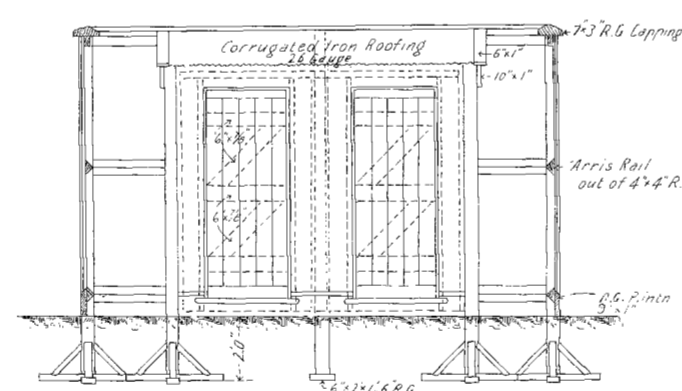


**SECTION AT C-D**

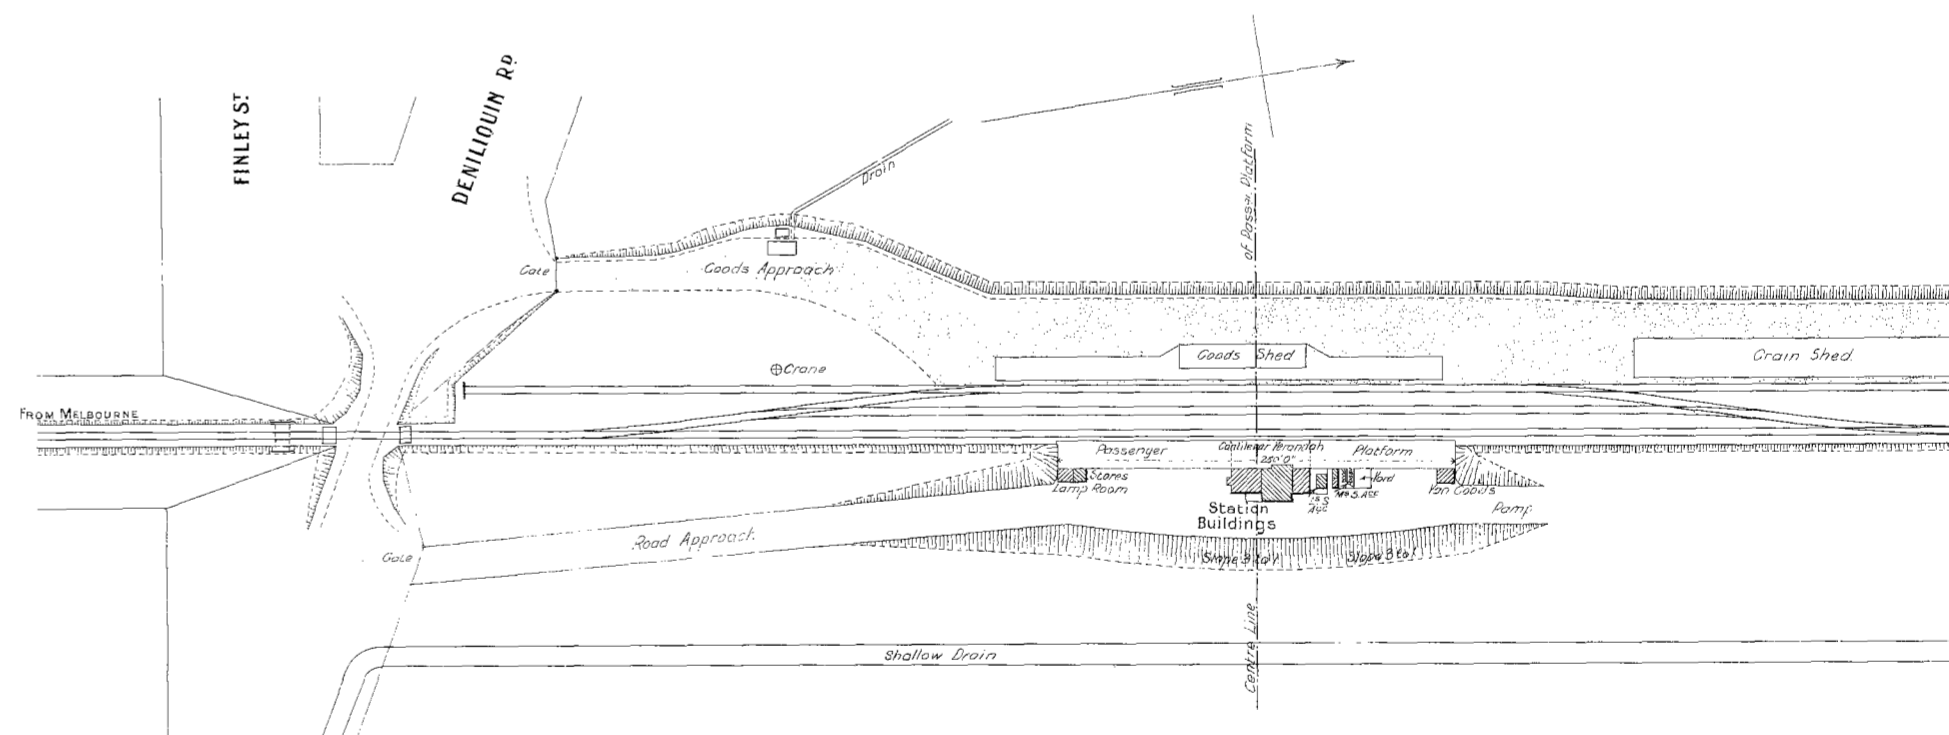

**LOCALITY PLAN**  
SCALE 80 FT=1 INCH

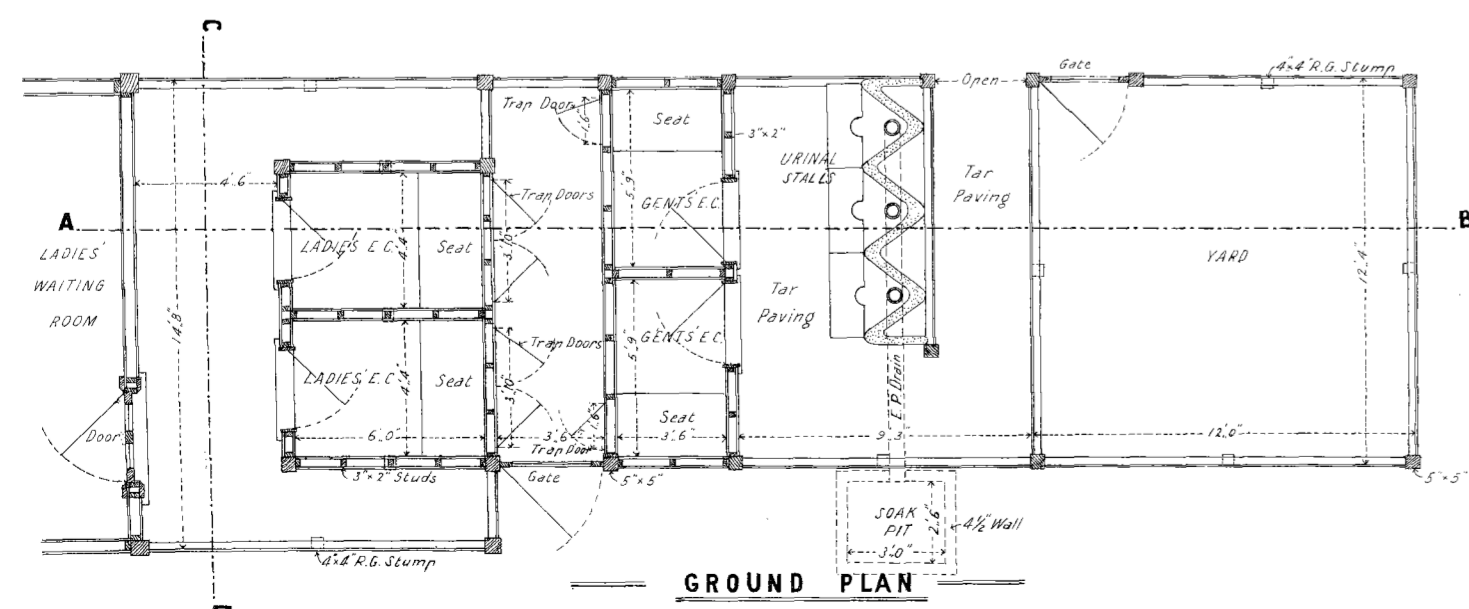

**GROUND PLAN**

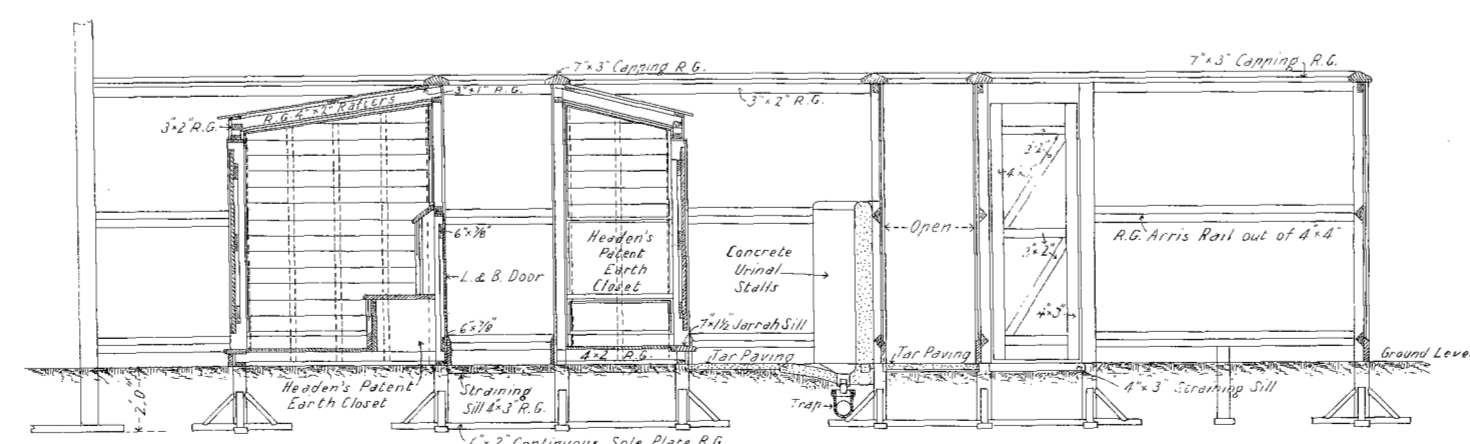

**SECTION AT A-B**

**E.C.S. URINALS ETC.**  
SCALE, 4 FT=1 INCH