




1076-3

V. R. WILLIAMSTOWN

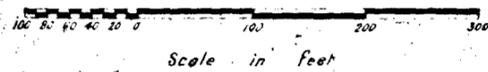

Surveyed by H.J. Cash 1923 revised 1933
Drawn by W.K.M. Kenzie traced 1933
A.J. Robinson

Wm. Swortz
Chief Engineer of Way & Works
20-6-29

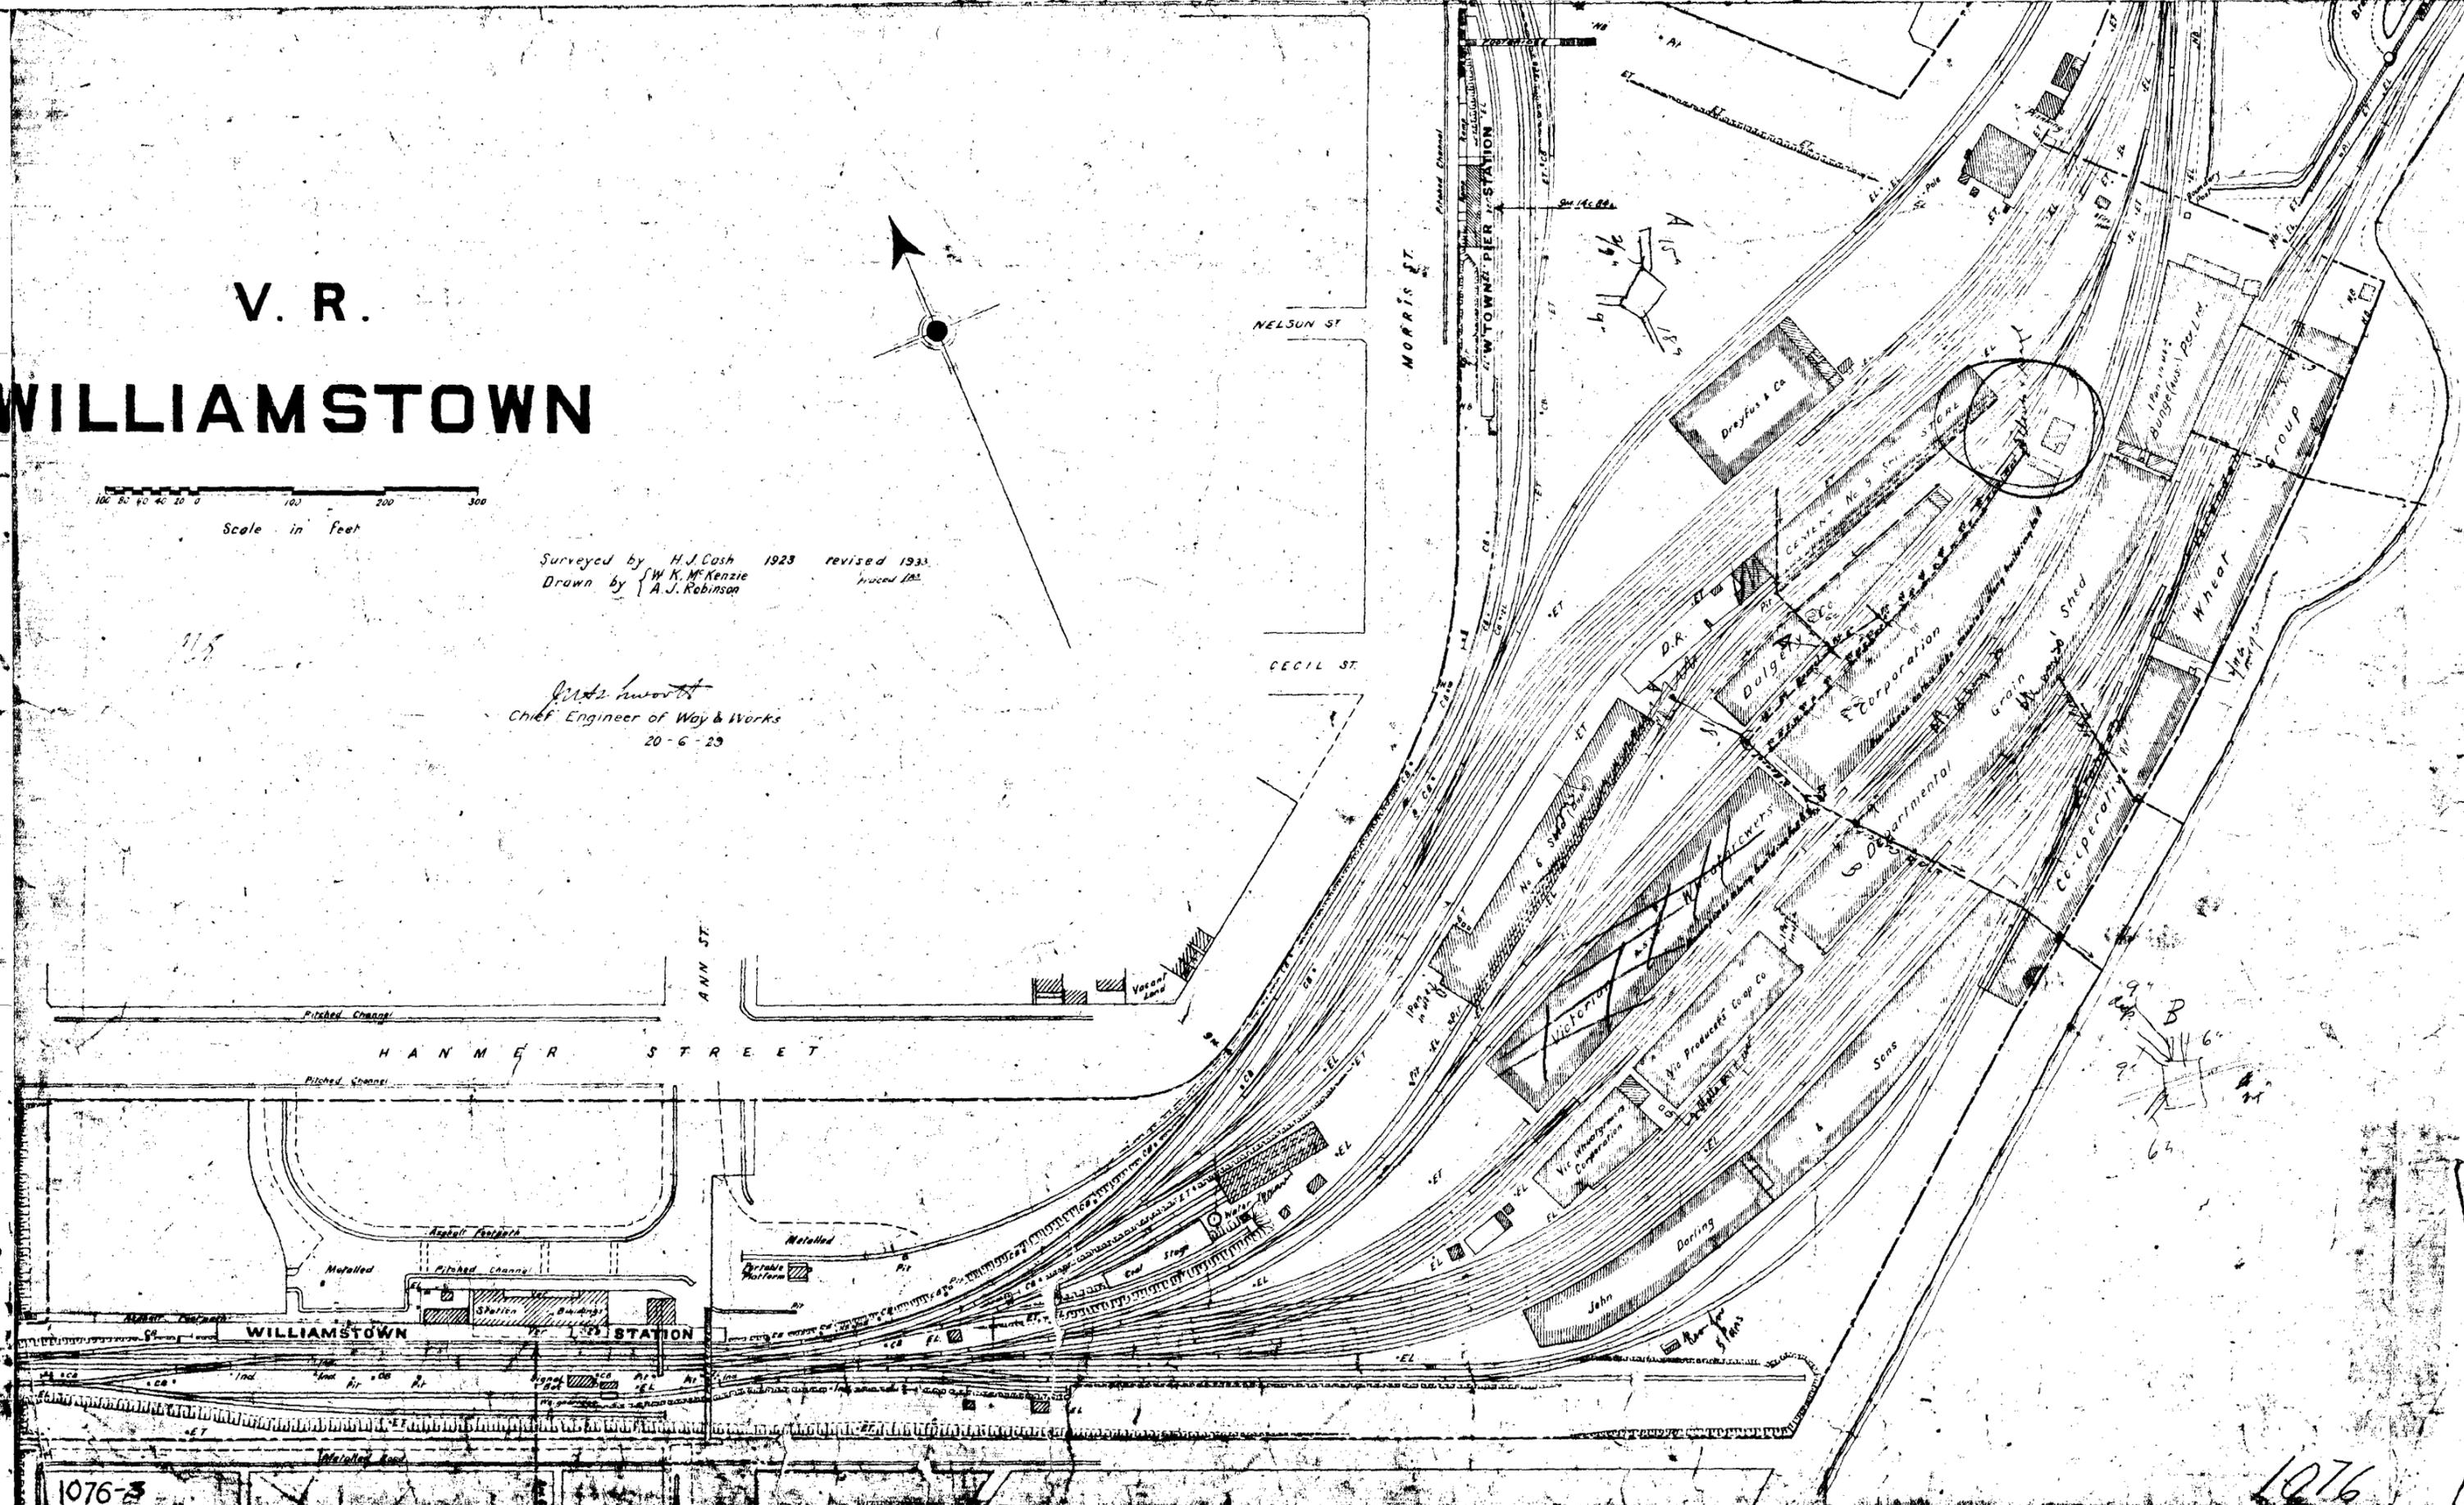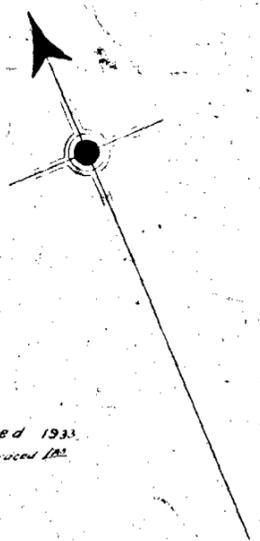

1076-3

1076