


— V.R. —
WILLIAMSTOWN

Plan showing drainage complained of in Corr. 02/16/17

— Scale 160 Feet to 1 Inch —

2/1/81

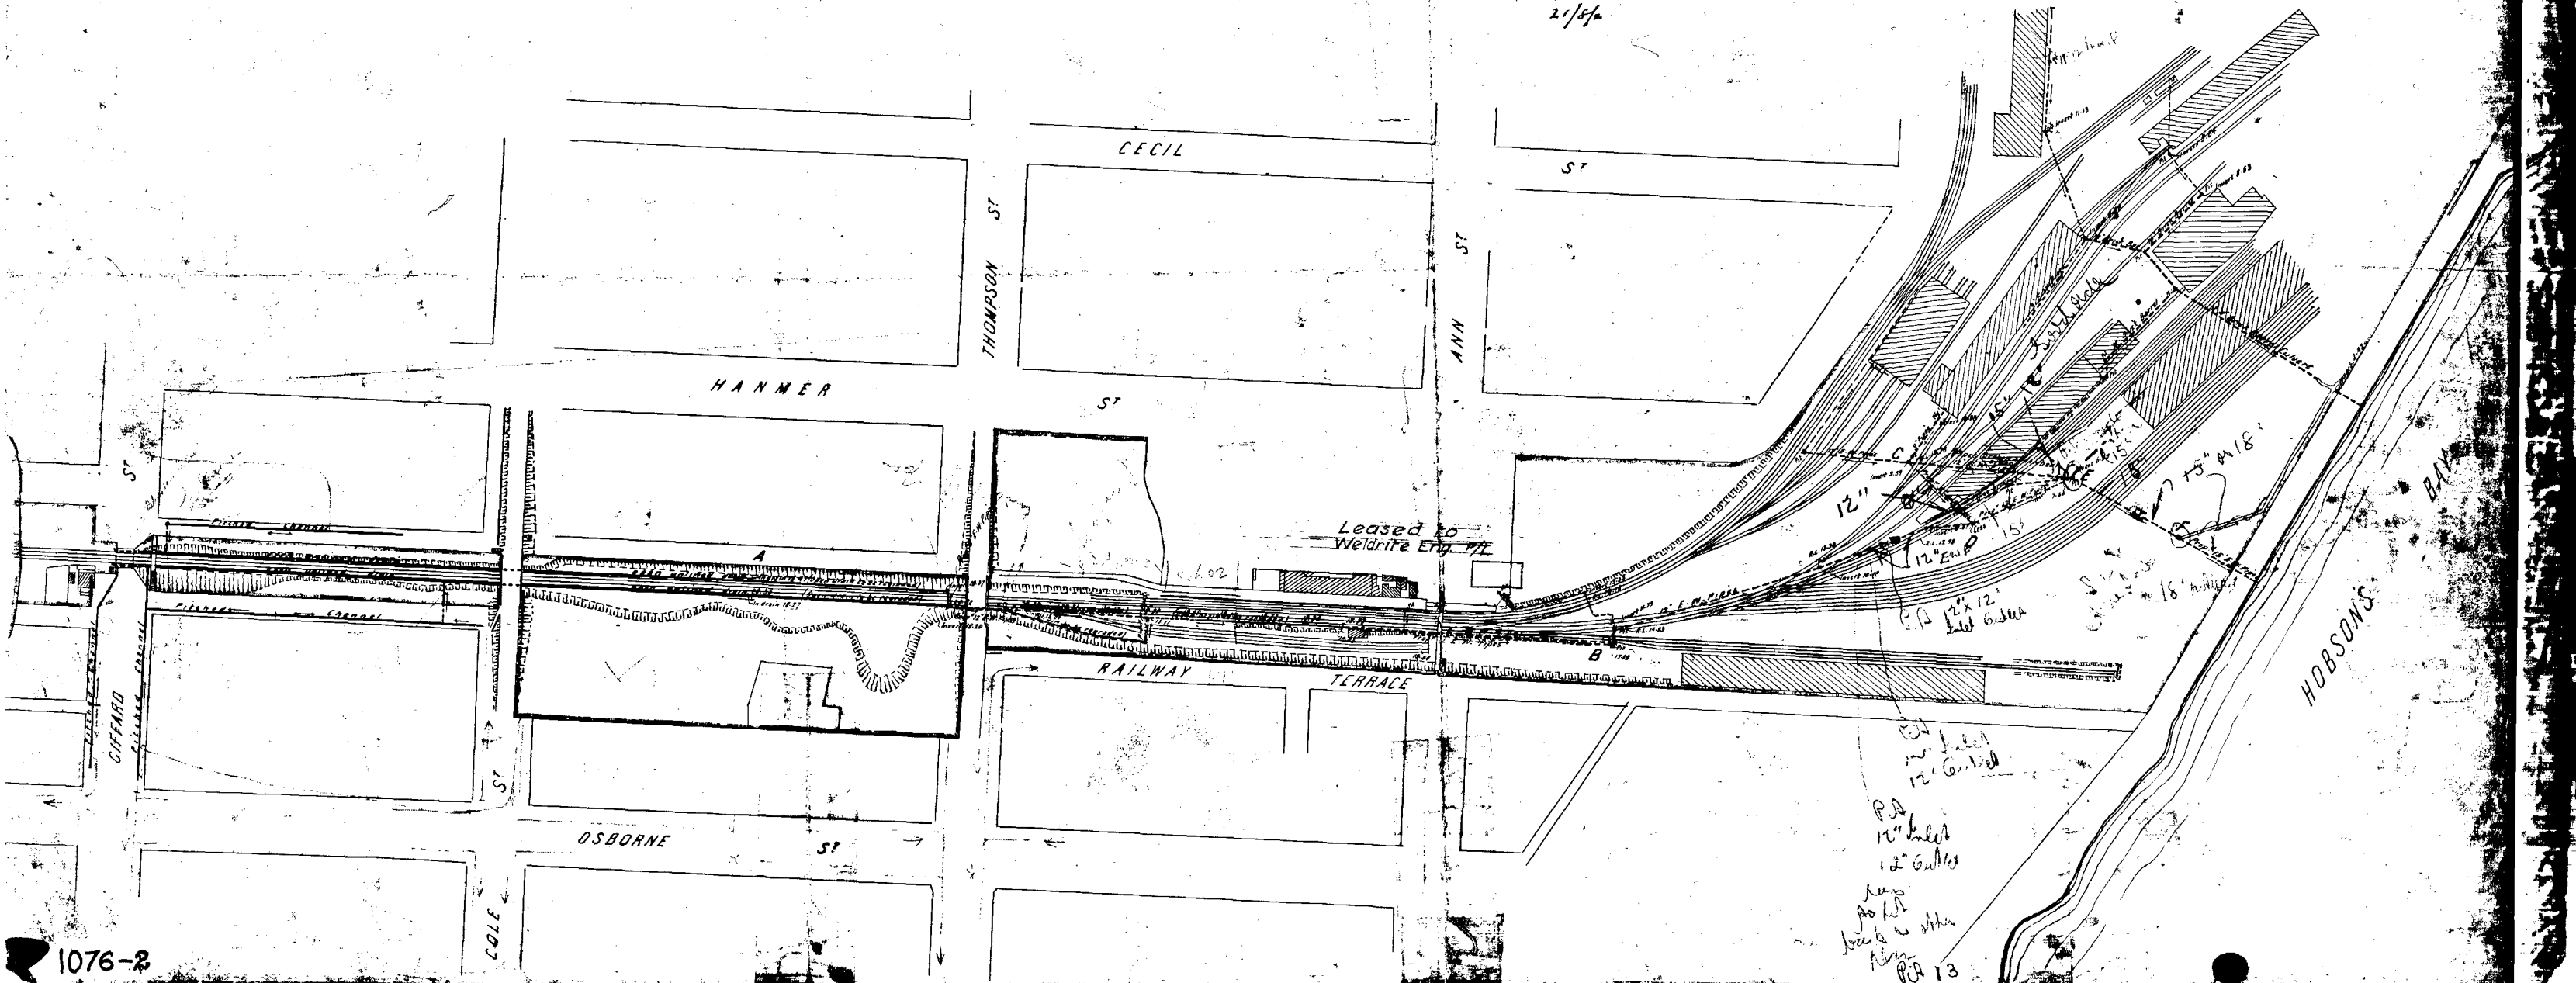

1076-2

1076-2