



Passenger platform.

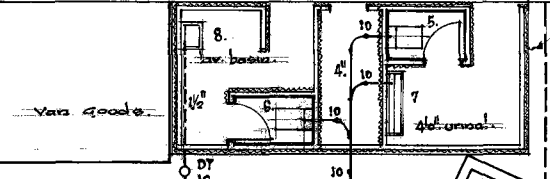


New buildings to be of timber frame on concrete floor slab elevated with C.G.I. Imp. w.c. compartments with tempered masonry.

Shed Approach Road.

4" S.P.D. 1 in 40.  
PLAN OF CONVENIENCES. Scale 1/8" to 1'0".

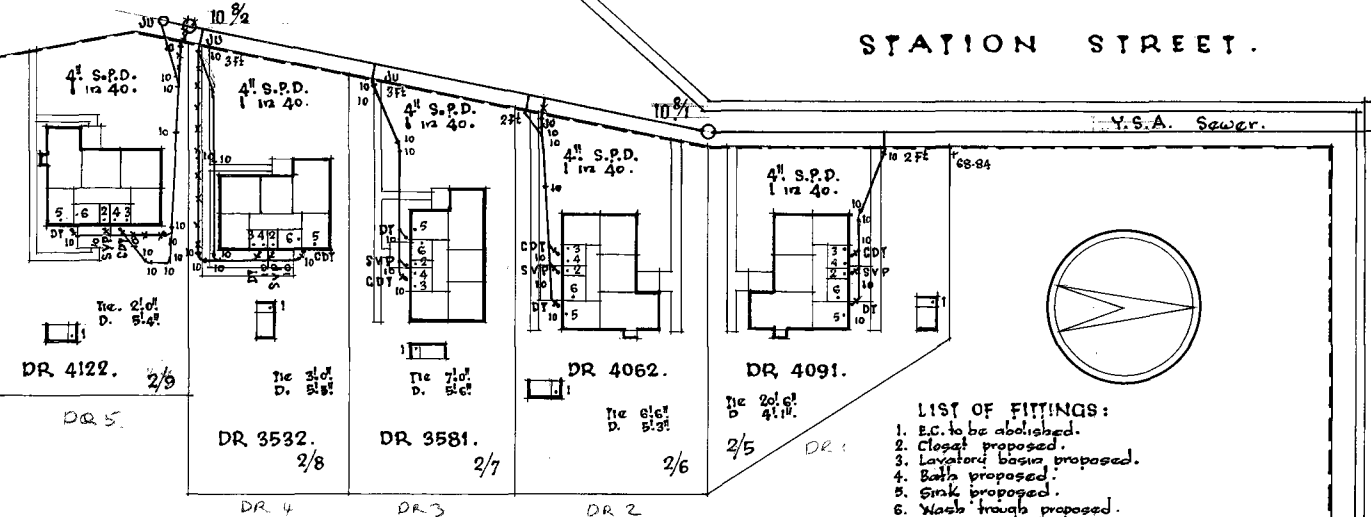


STATION STREET.

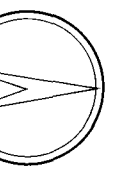


- LIST OF FITTINGS:
1. E.C. to be abolished.
  2. Closet proposed.
  3. Lavatory basin proposed.
  4. Bath proposed.
  5. Sink proposed.
  6. Wash trough proposed.
- E.C. compartments to be stripped, van doors closed and comple made good.

S T R E E T .

from Melbourne.

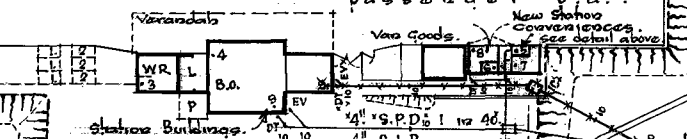

NOTE:  
Provide new w.c. compartments as shown in timber frame sheathed externally with materials to match adjacent walls, lined with tempered masonry and fitted with a fixed glass louver window.

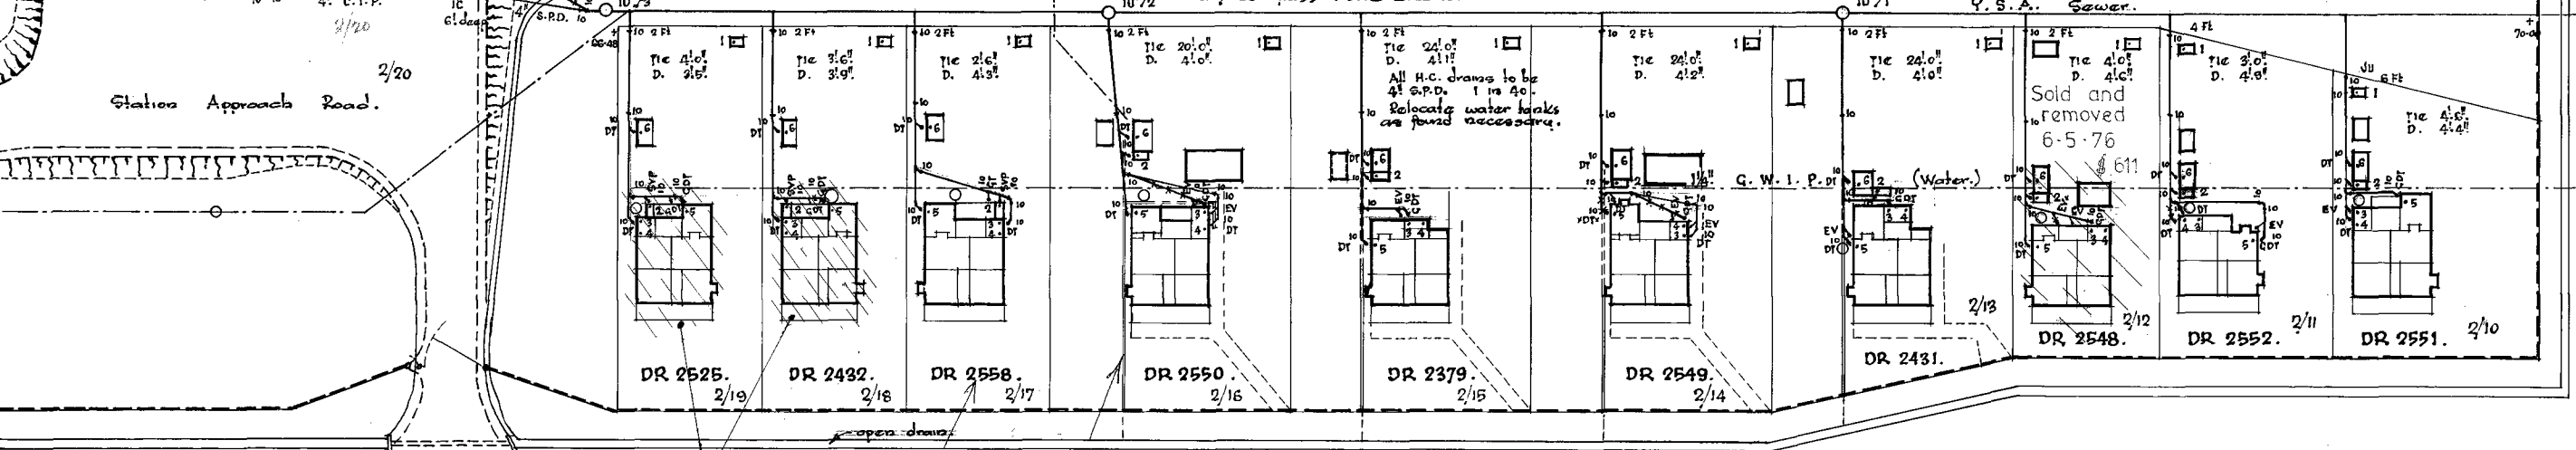

Y.S.A. Sewer.

R O D G E R S

Sold and removed Noted 14-11-77  
Sale with lease of land noted 26/3/81  
Sale with lease of land noted 15/10/80

LAWLER STREET.

SITE & SEWERAGE PLAN.  
Scale: 1" to 40'0".

- LIST OF FITTINGS:
- STATION BUILDINGS:
1. E.C. 3 No. Mops. to be abolished.
  2. E.C. 3 No. Ladies " " "
  3. Lav. basin to be abolished.
  4. Lav. basin " " "
  5. Closet external proposed. Men.
  6. Closet external proposed. Ladies.
  7. Urinal 4'0" S.S. proposed.
  8. Lavatory basin " " "
  9. Lavatory basin " " "
- RESIDENCES:
1. E.C. to be abolished.
  2. Closet proposed.
  3. Lav. basin proposed.
  4. Bath proposed.
  5. Sink proposed.
  6. Wash trough proposed.
- All drains to be 4" S.P.D. 1 in 40.

Proposed drains shown blue. Yarram Sewerage Authority sewers shown red. Work amended during progress shown in brown.

YARRAM.  
PROPOSED SEWERAGE OF STATION AND DEPARTMENTAL RESIDENCES.

Revision	Date	Amendment	Amend by	Chief Civil Engineer	trace	check	Carres.
A.	14.9.66	Drawings etc amended in brown to show variations during progress.	J. McL.	J. McL.			

Scale: 1" to 40'0" & 1/8" to 1'0"

S. 2845. PLAN NO  
C. 74. 417-64

2845