
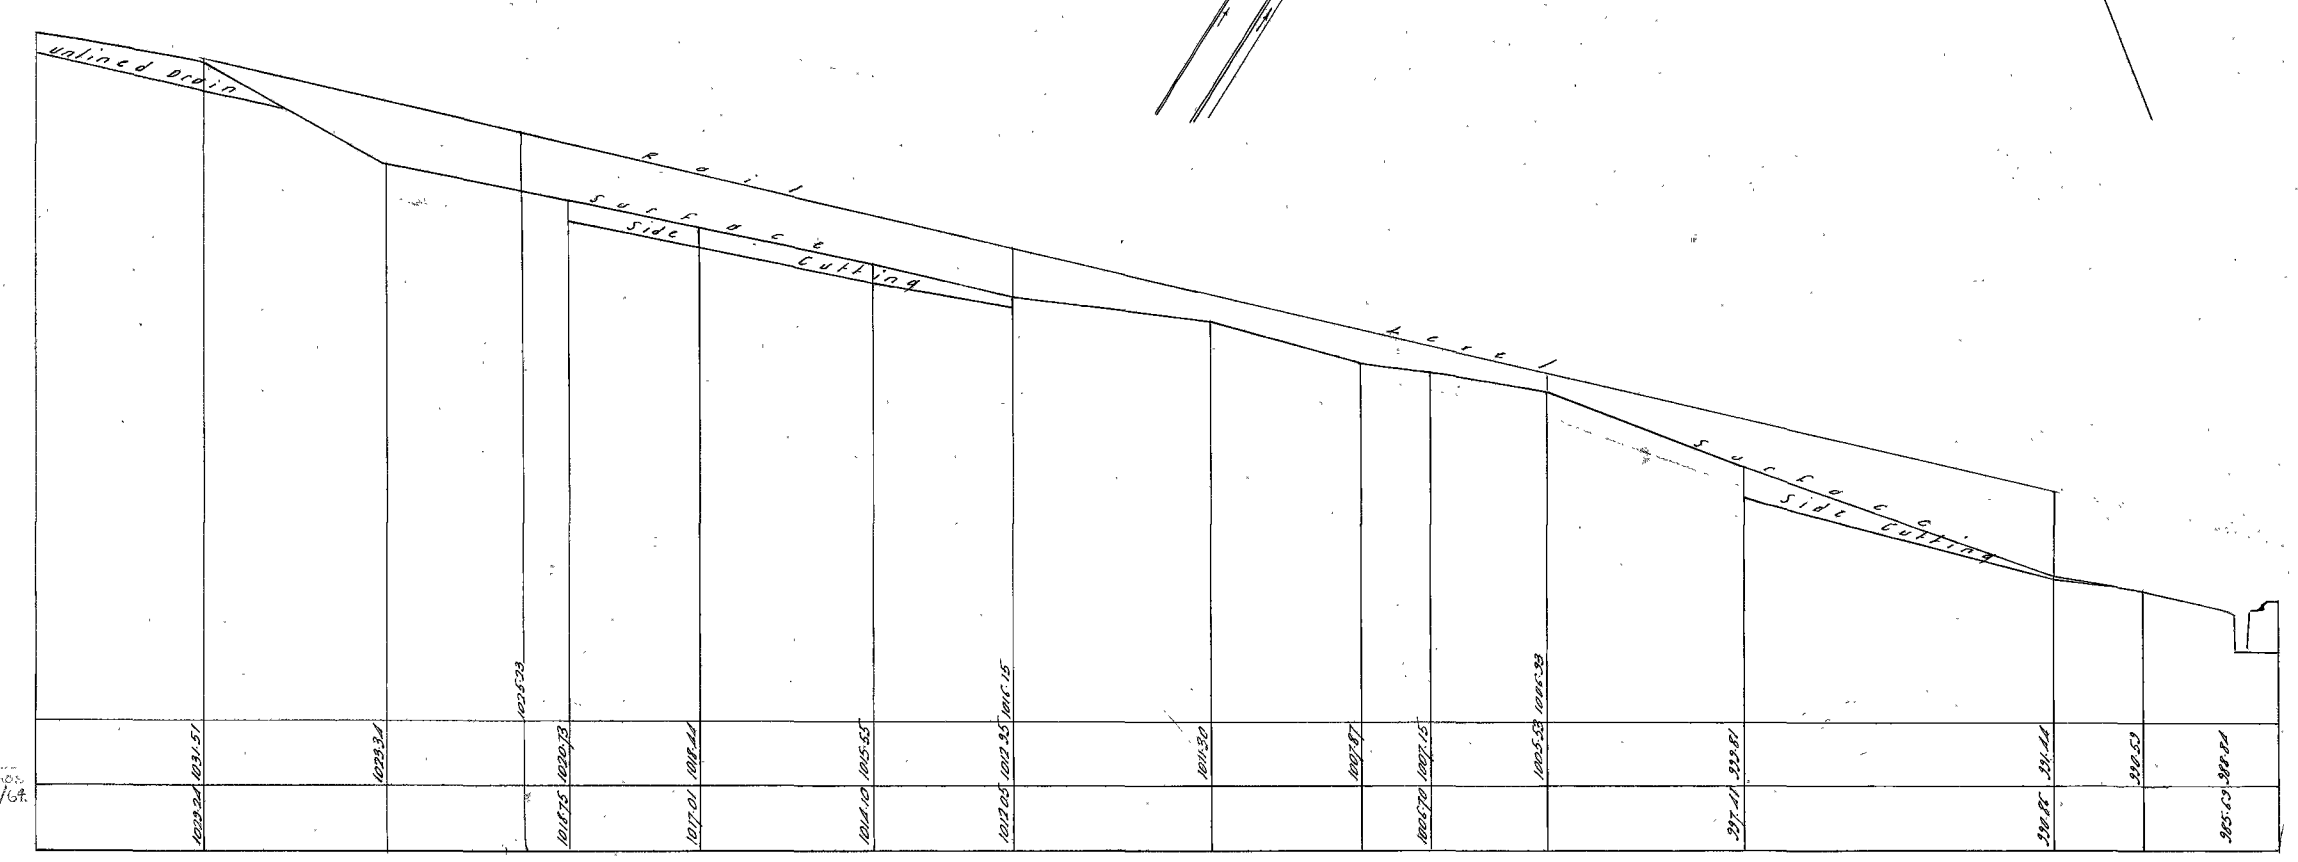
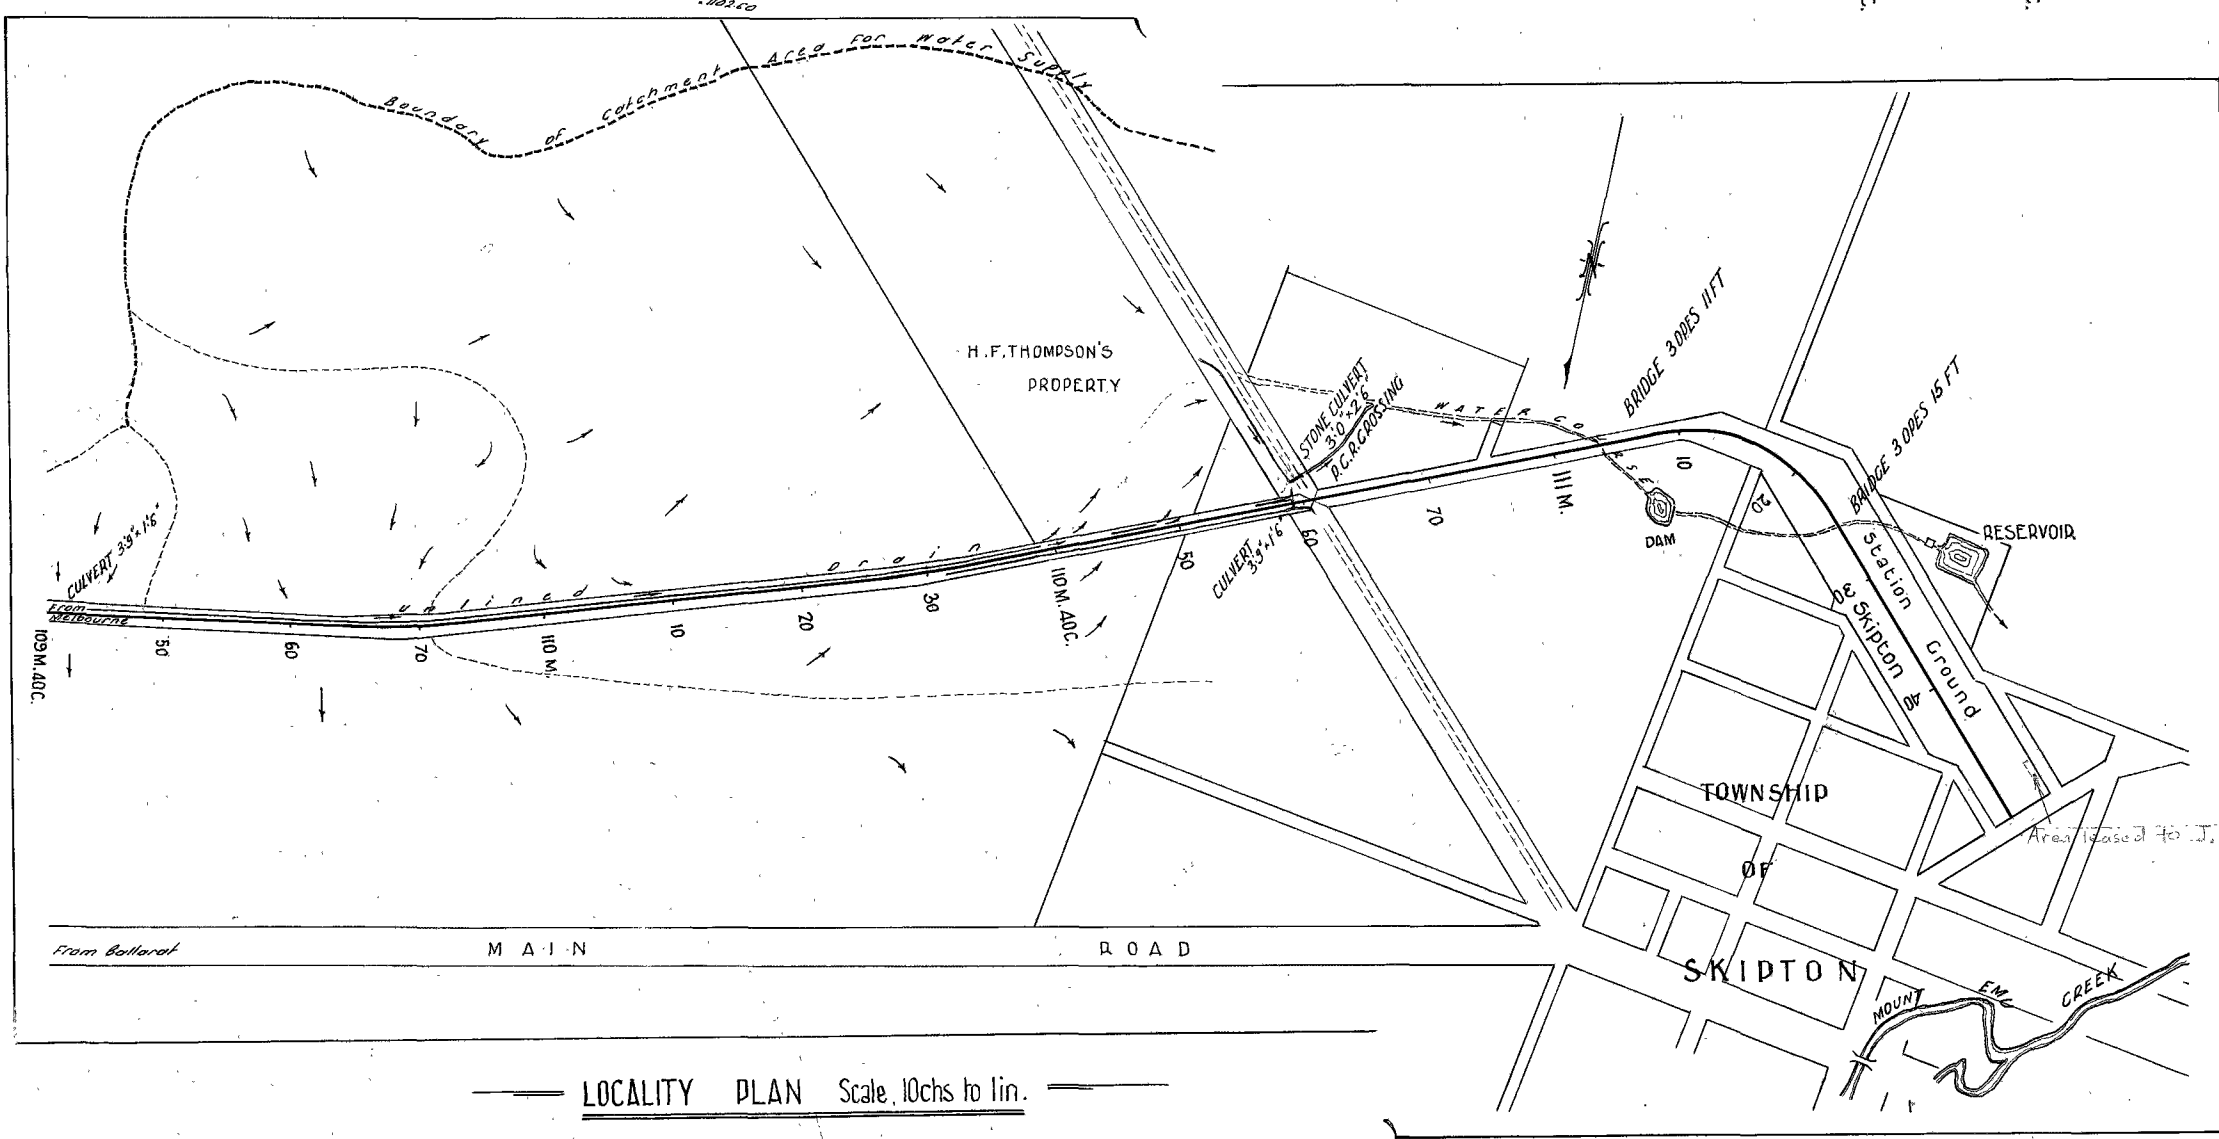


— S K I P T O N —

PLANS SHOWING DRAINAGE

Scale, 100' 1"

Ballena
 Consulting Engineers
 20. 9. 1947

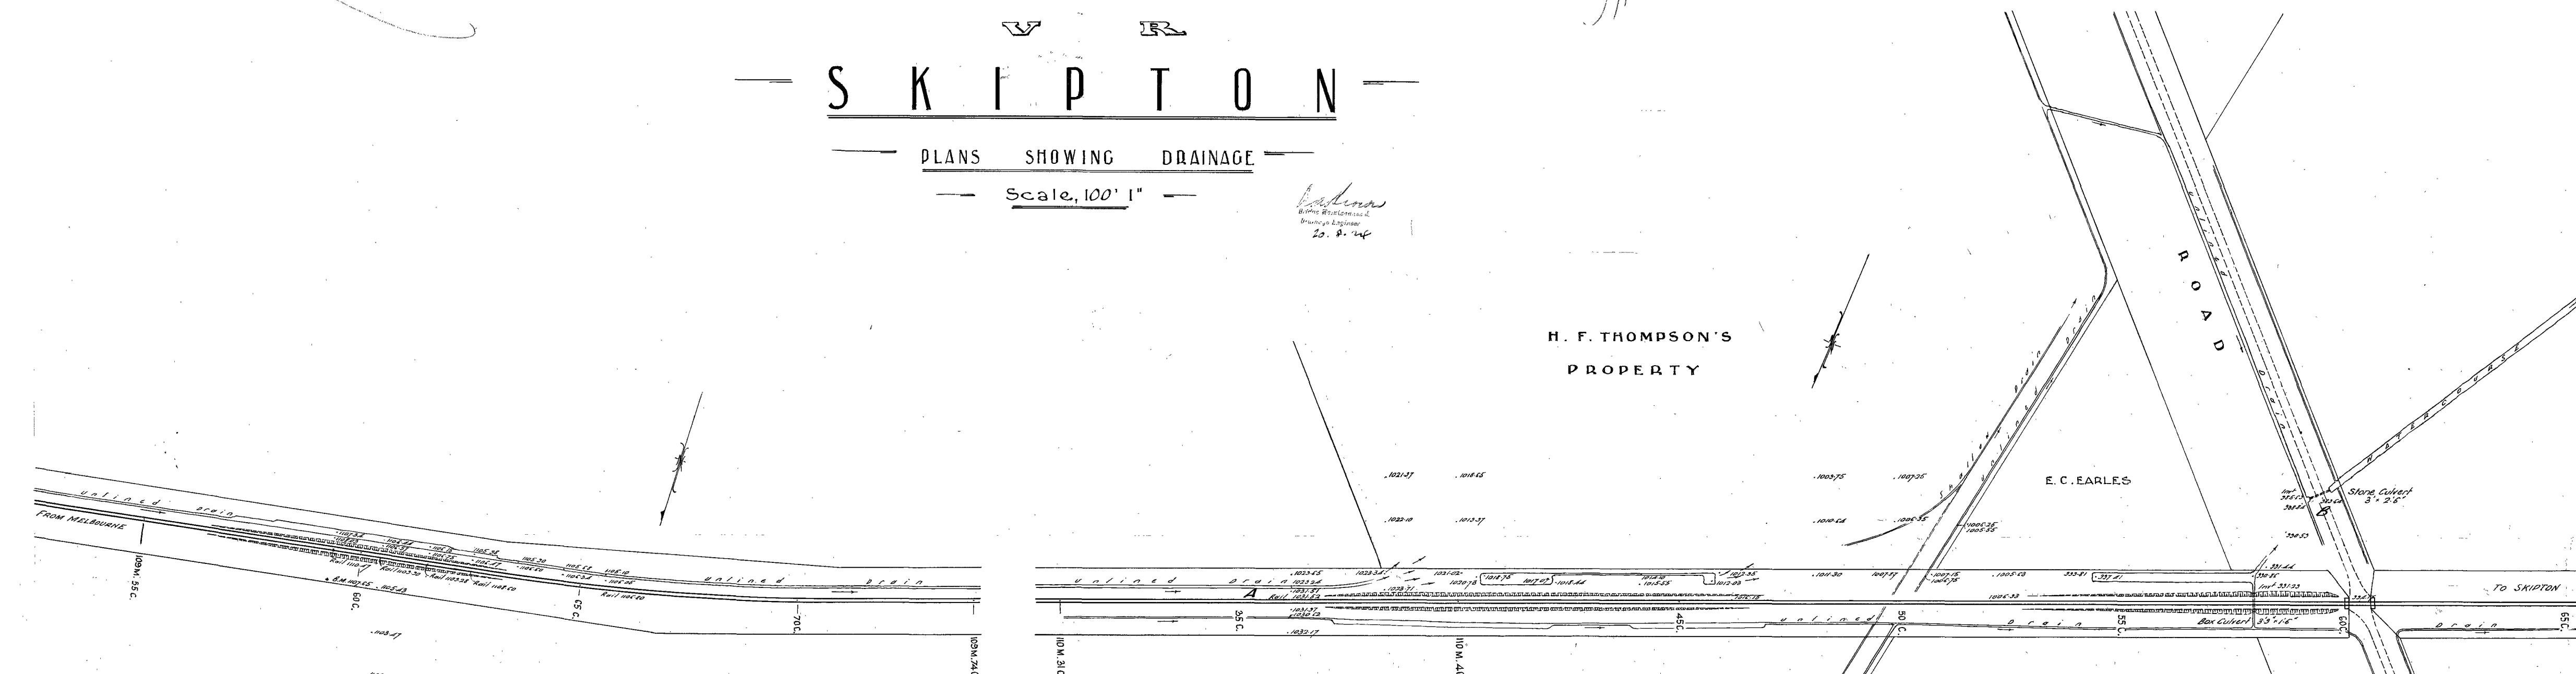

Longitudinal Section A-B Scales 100' Hor. 10' Vert.

Engineer of Maintenance.
 SKIPTON

737-1