
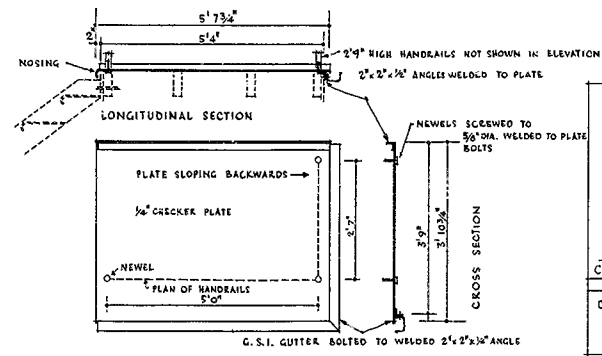
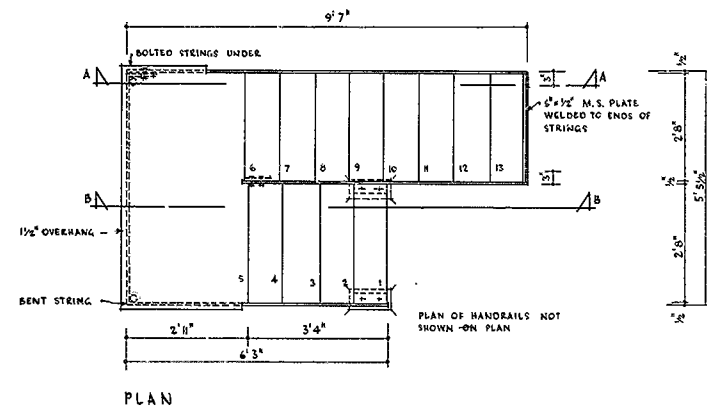


265

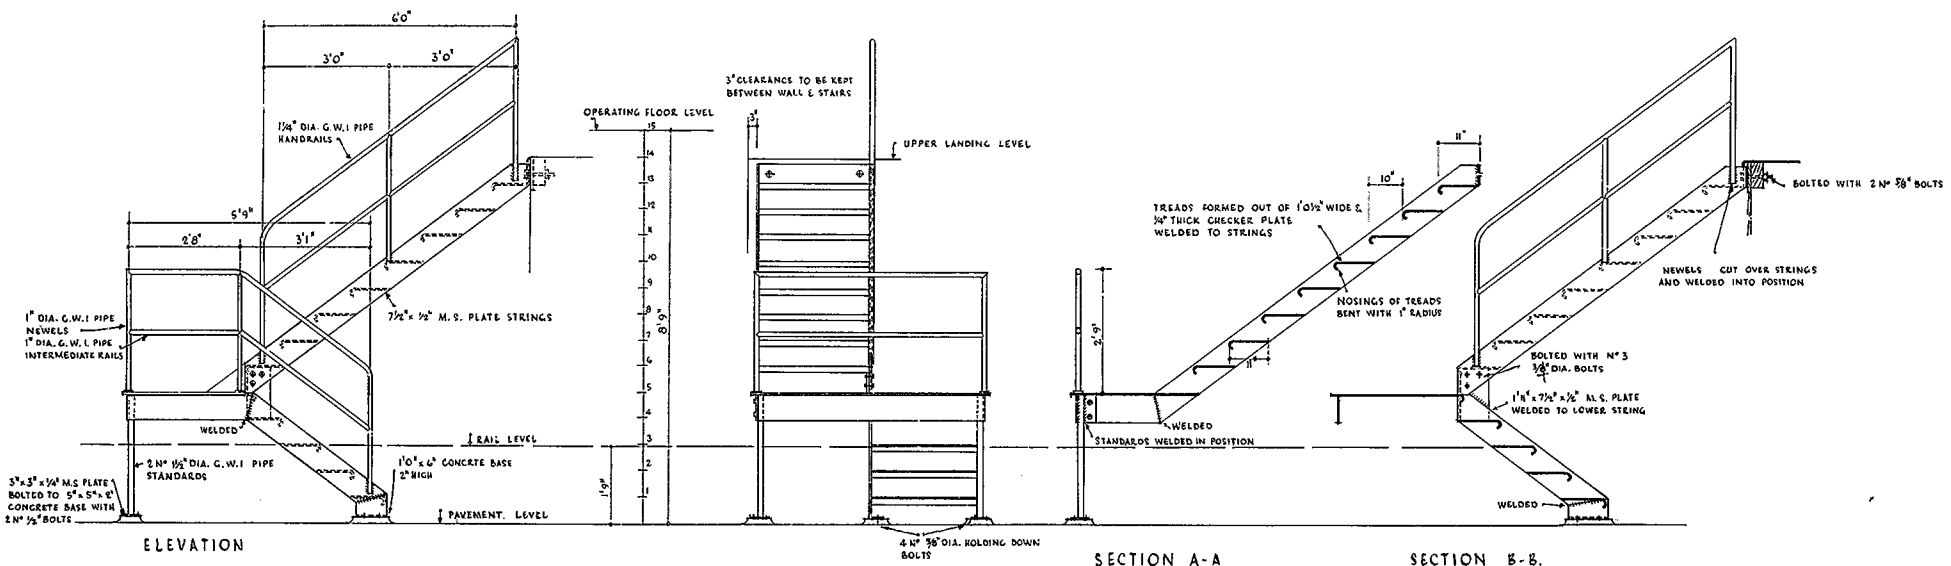

V. R.
HICHTT - CHELTENHAM
 DETAILS OF STAIR TO
 PROPOSED SIGNAL BOX NEAR BAY ROAD.

26.11.54. SCALE: 1/2" TO 1'0"

CHIEF CIVIL ENGINEER.

DRAWN	CHECKED	CORRES.	<i>Ho</i>	B. 265	PLAN N°
P. B.	D. B. C.	16204/54	SENIOR ARCHITECT	C. 65	845/54.

