

VICTORIAN RAILWAYS
 JUN 1 1918


VICTORIAN RAILWAYS,

— PLAN OF —


SIGNAL BOX AT Green Station

SCALE FOUR FEET TO ONE INCH


CONTRACT NO
 NO

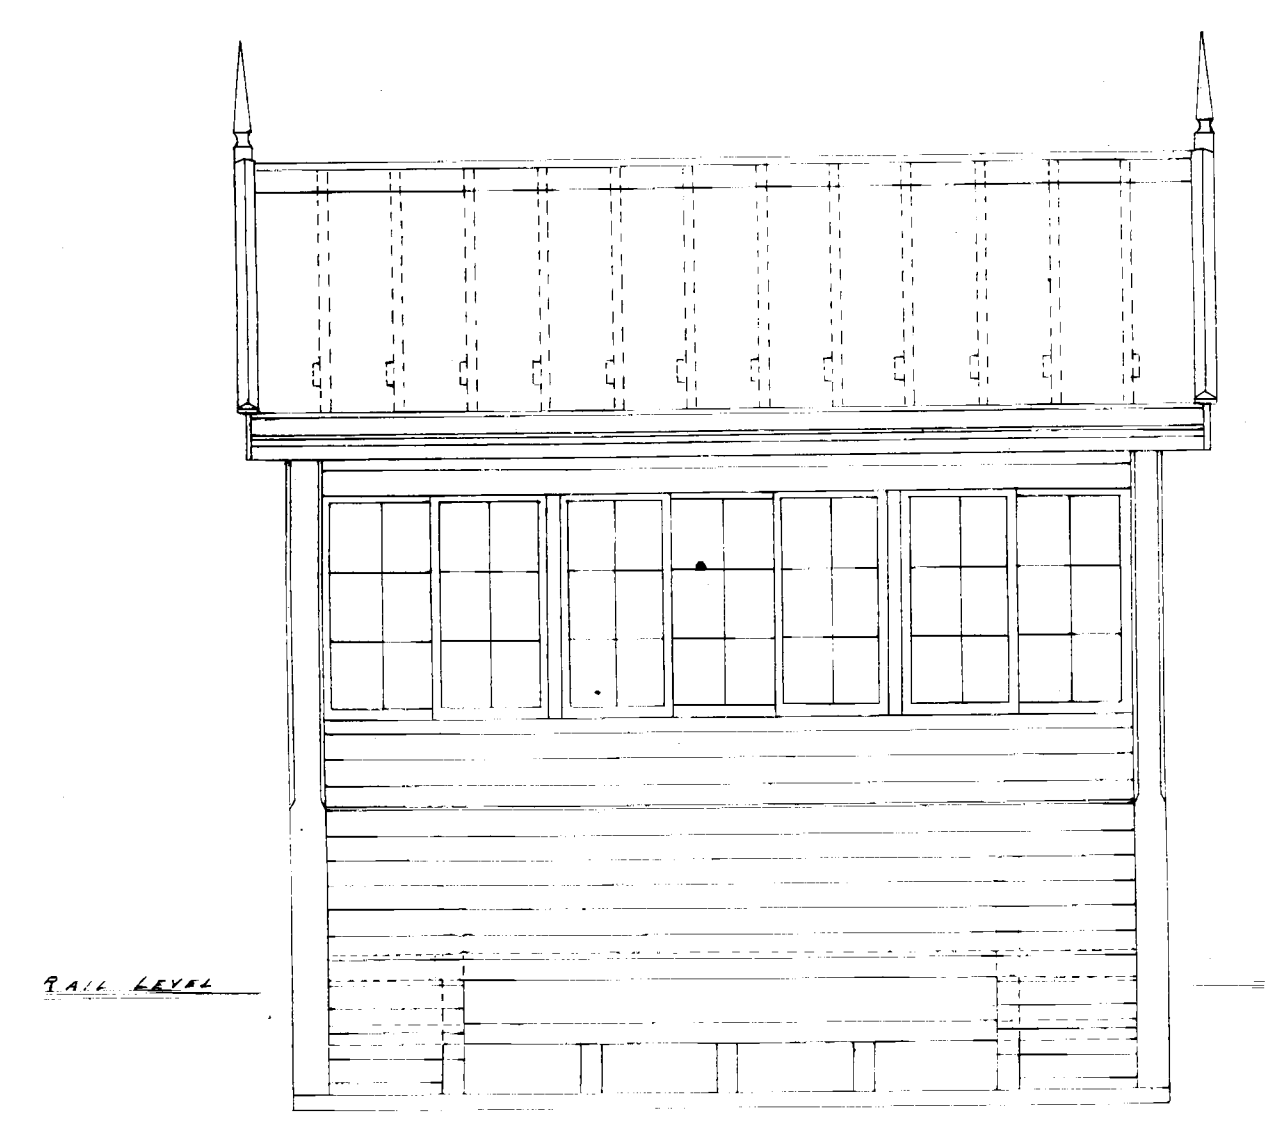


FRONT ELEVATION

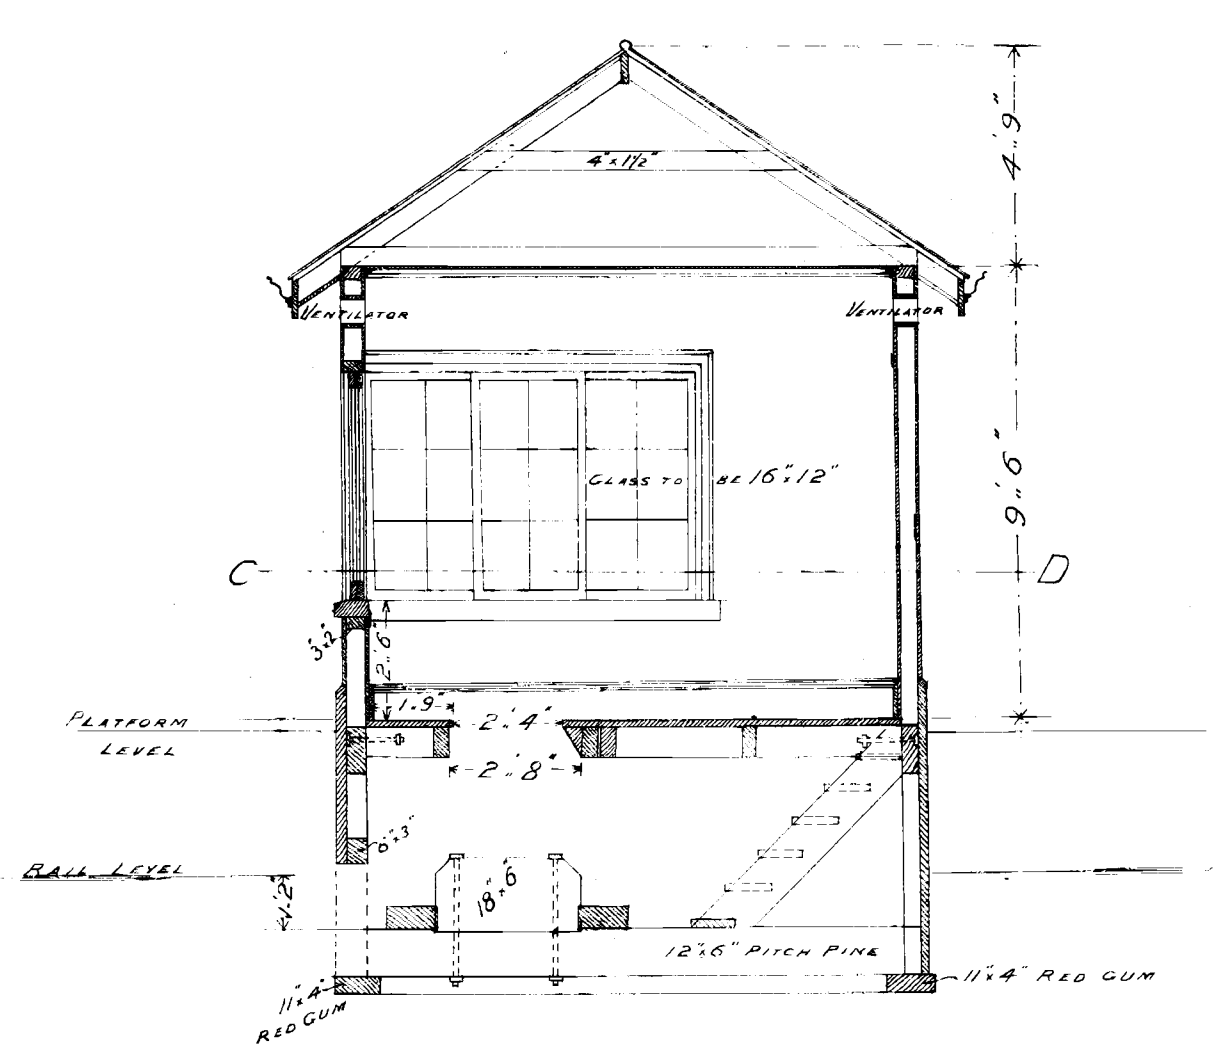


SECTION ON LINE A.B

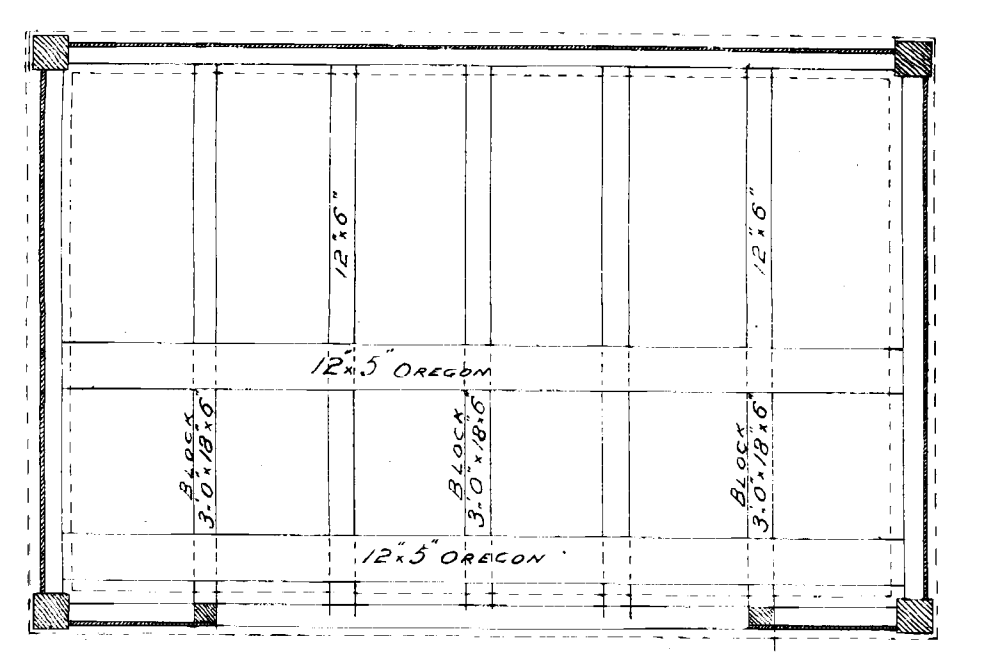


FOUNDATION PLAN

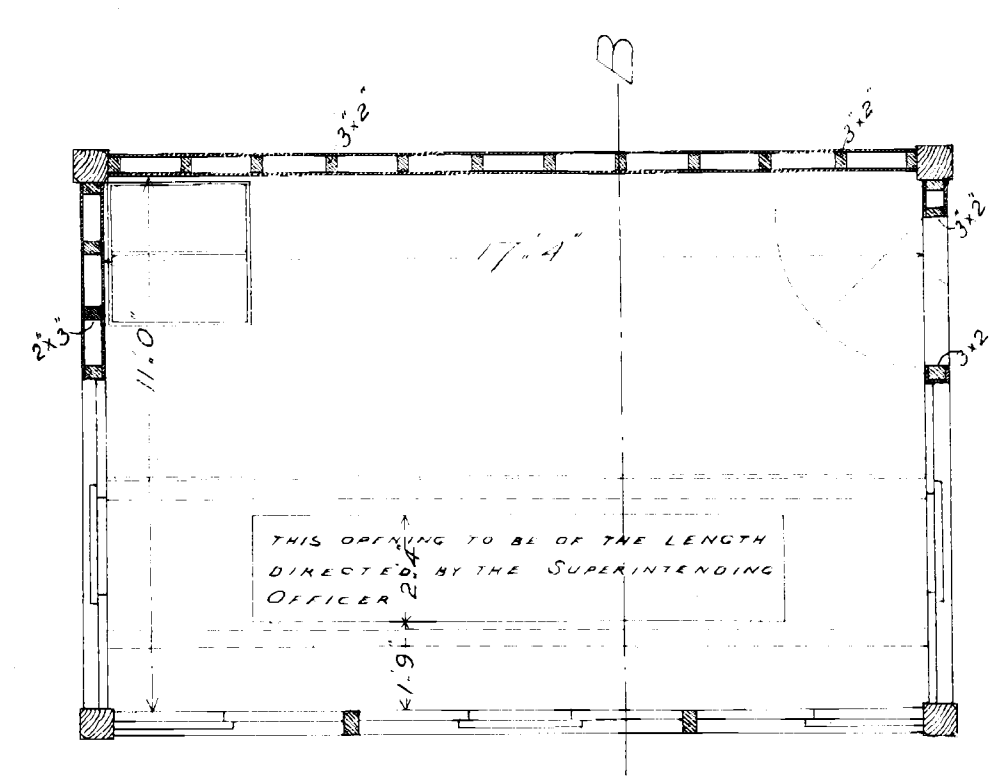


GROUND PLAN AT C.D

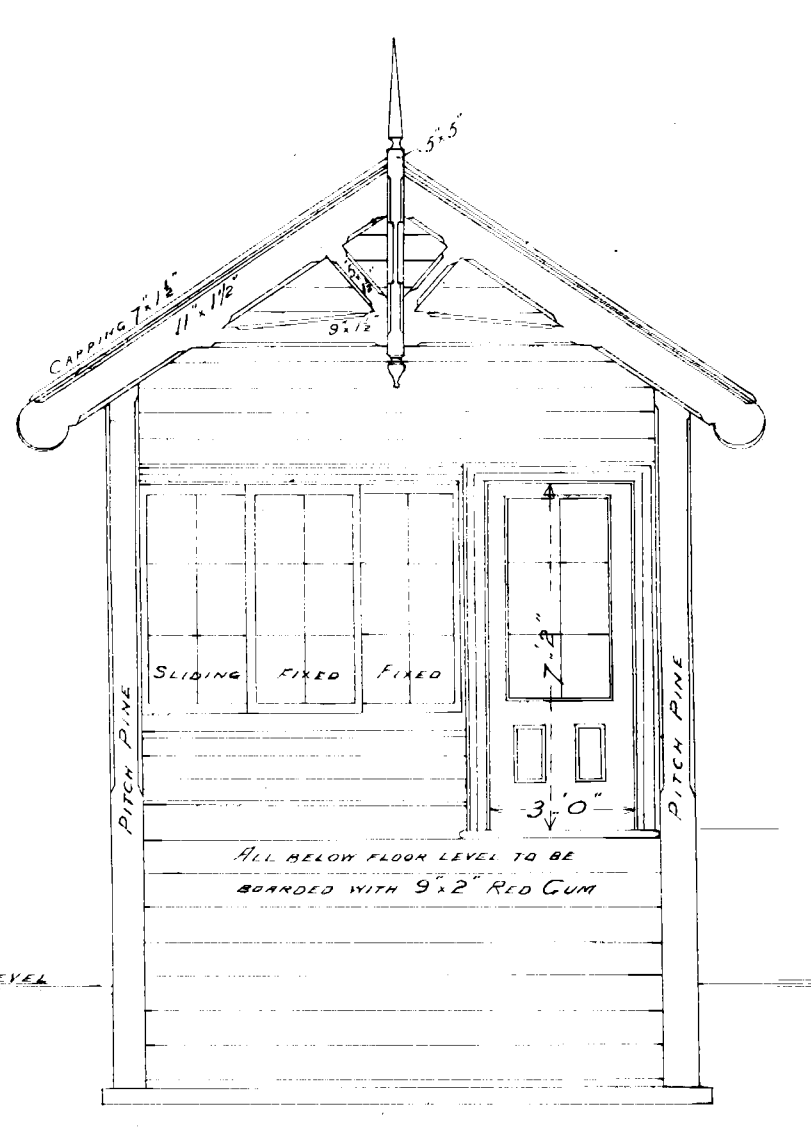


END ELEVATION

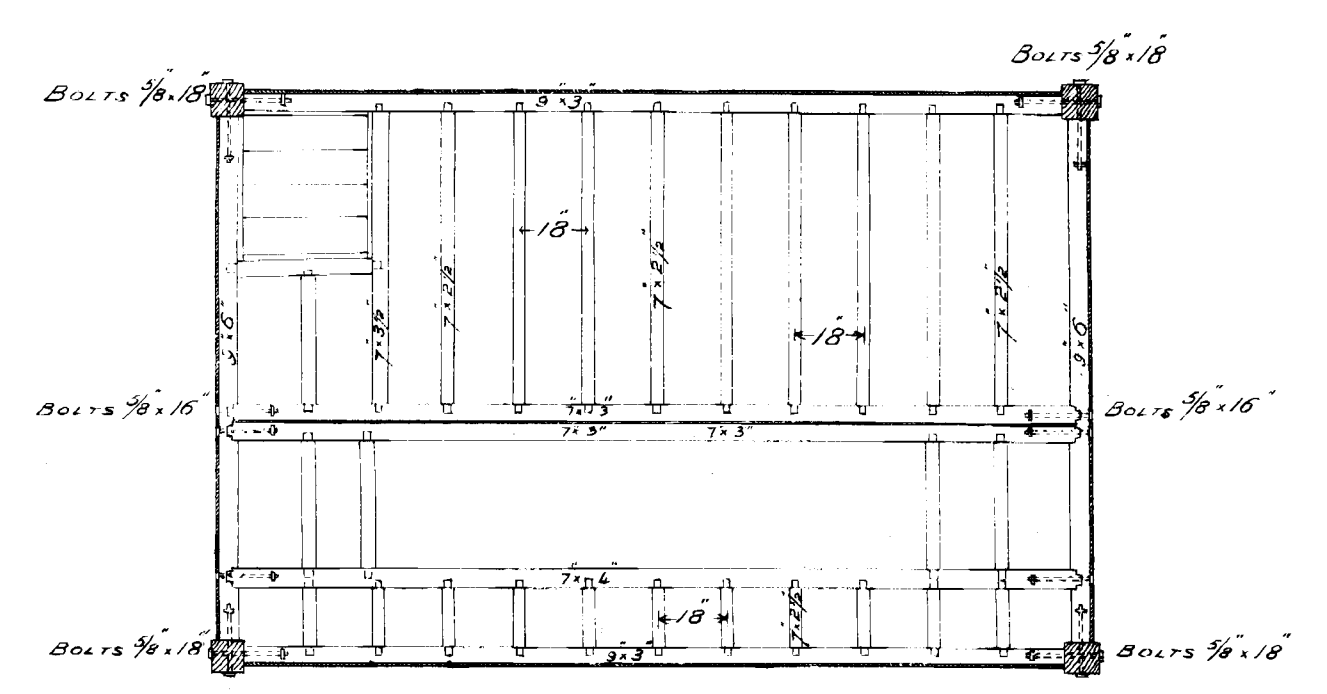

PLAN SHOWING FLOOR JOISTS ETC

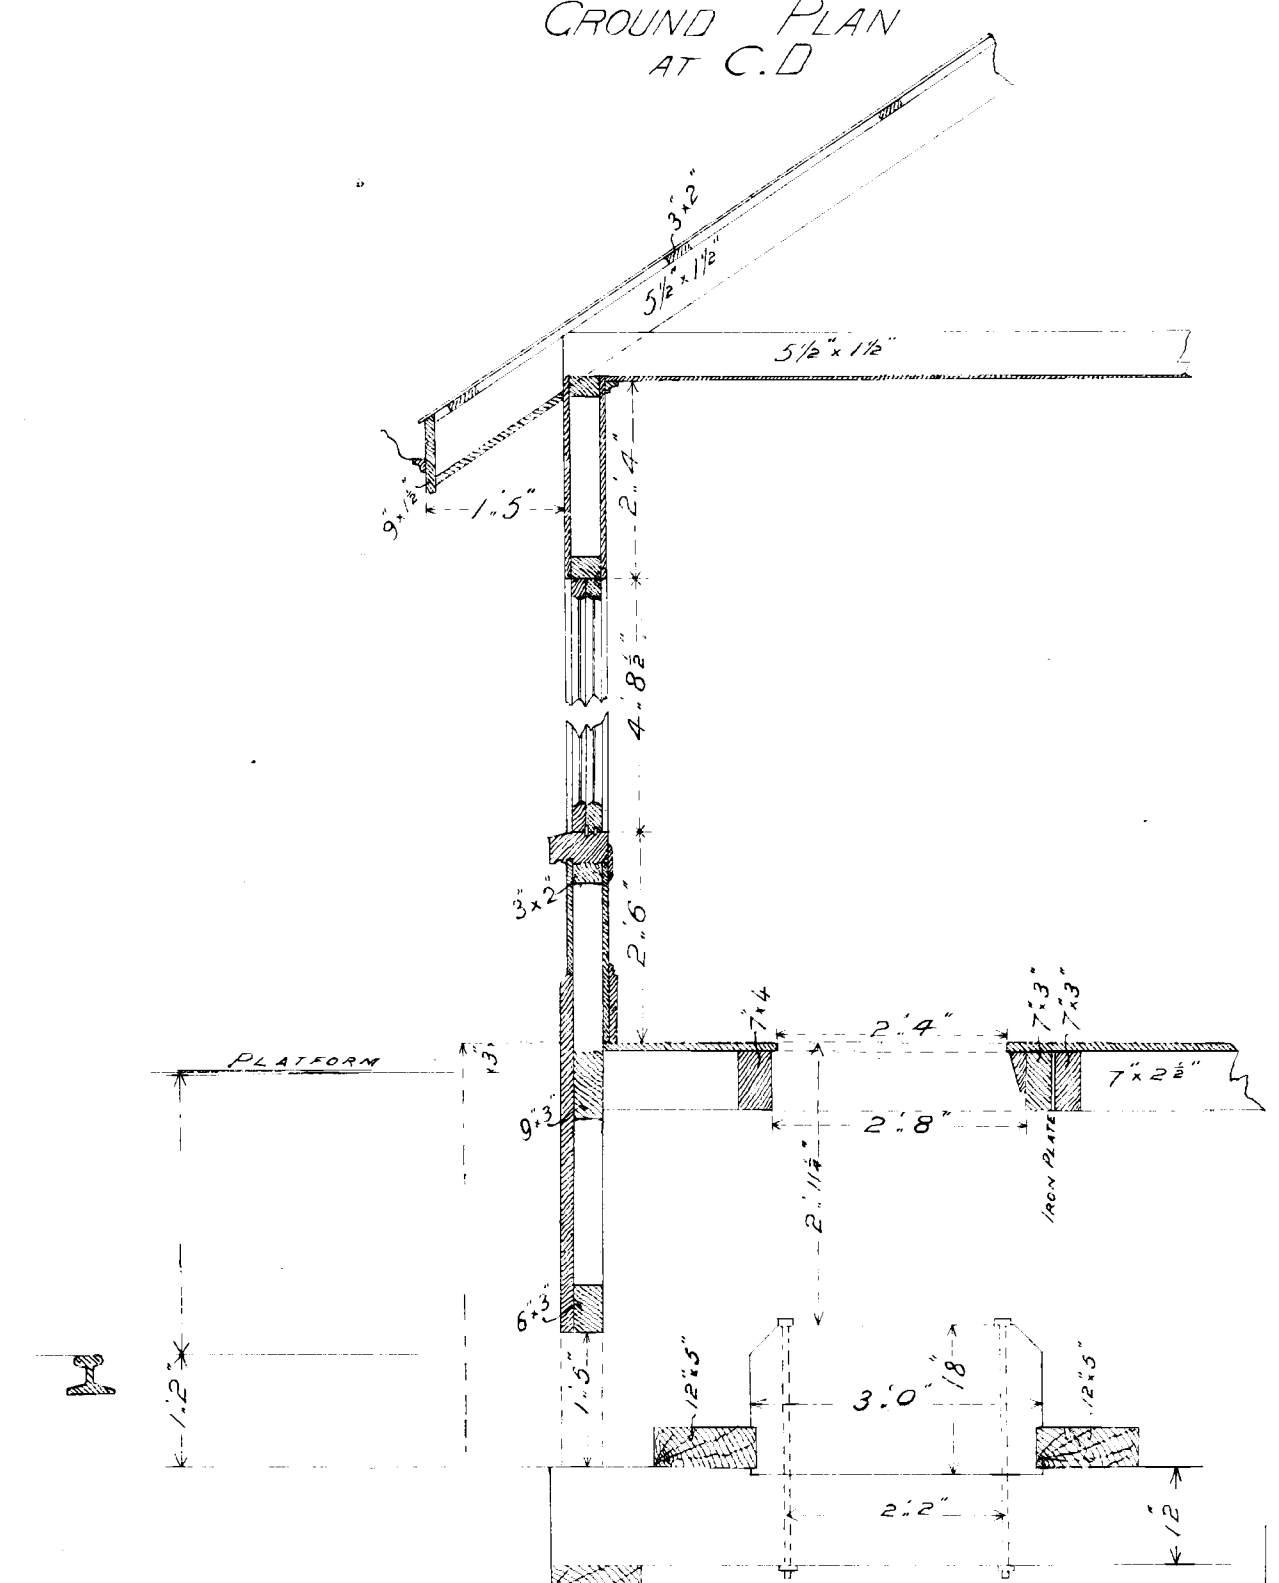


PART SECTION OF FRONT OF BOX
 SCALE 2 FEET TO 1 INCH

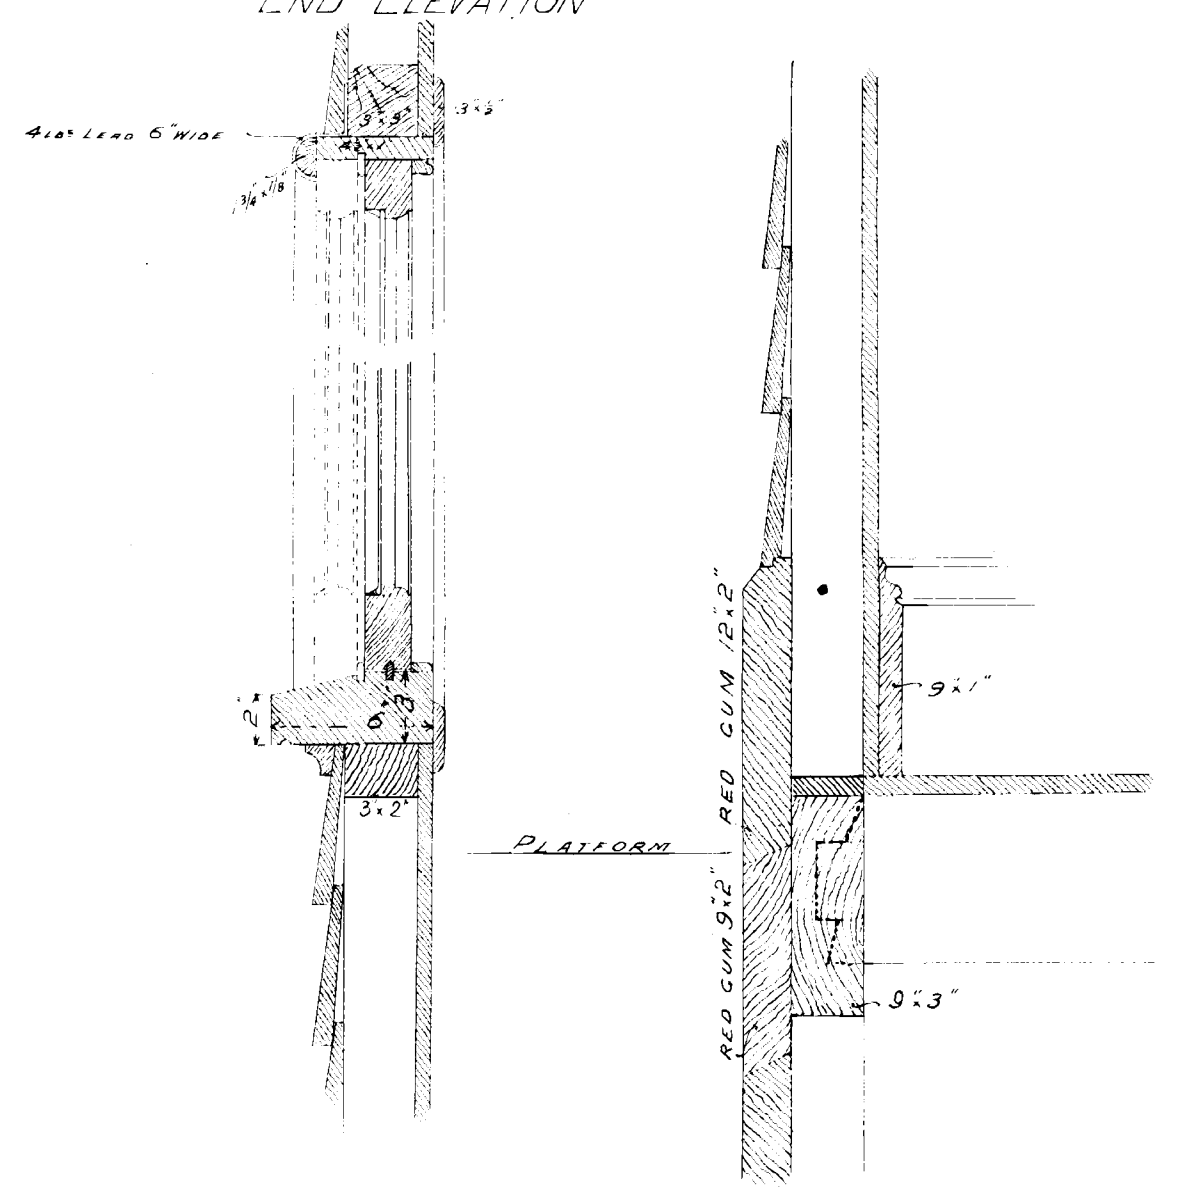

SECTION THROUGH WINDOW

SECTION AT FLOOR LINE

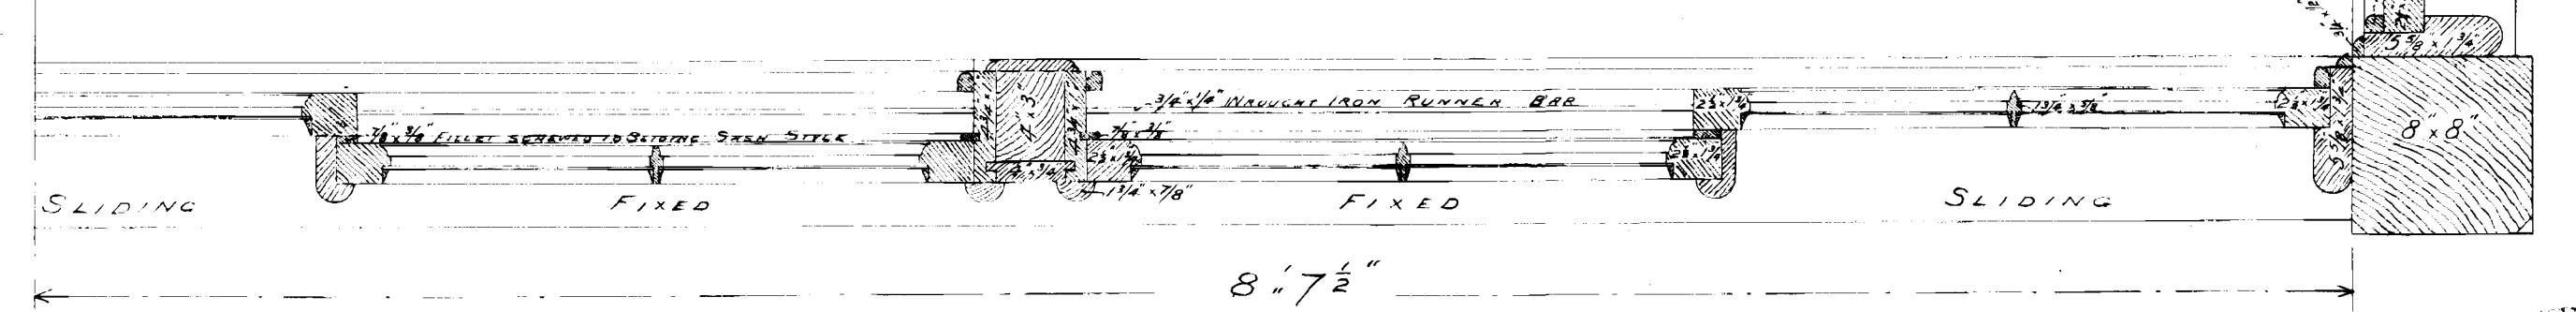

PART PLAN OF CABIN WINDOWS — FRONT —

SCALE 8/32 FULL SIZE

I accept this as one of the drawings referred to in the Specification and Conditions...

CONTRACT NO 2780
 FROM 11/2/14 TO 2/2/17

END