


— V.R. —

REDESDALE JUNCTION

Plan showing drainage referred to in Correspondence 10387/18

Scale, 40 feet = 1 inch.

Station closed
All facilities removed
6,000s 7381/54

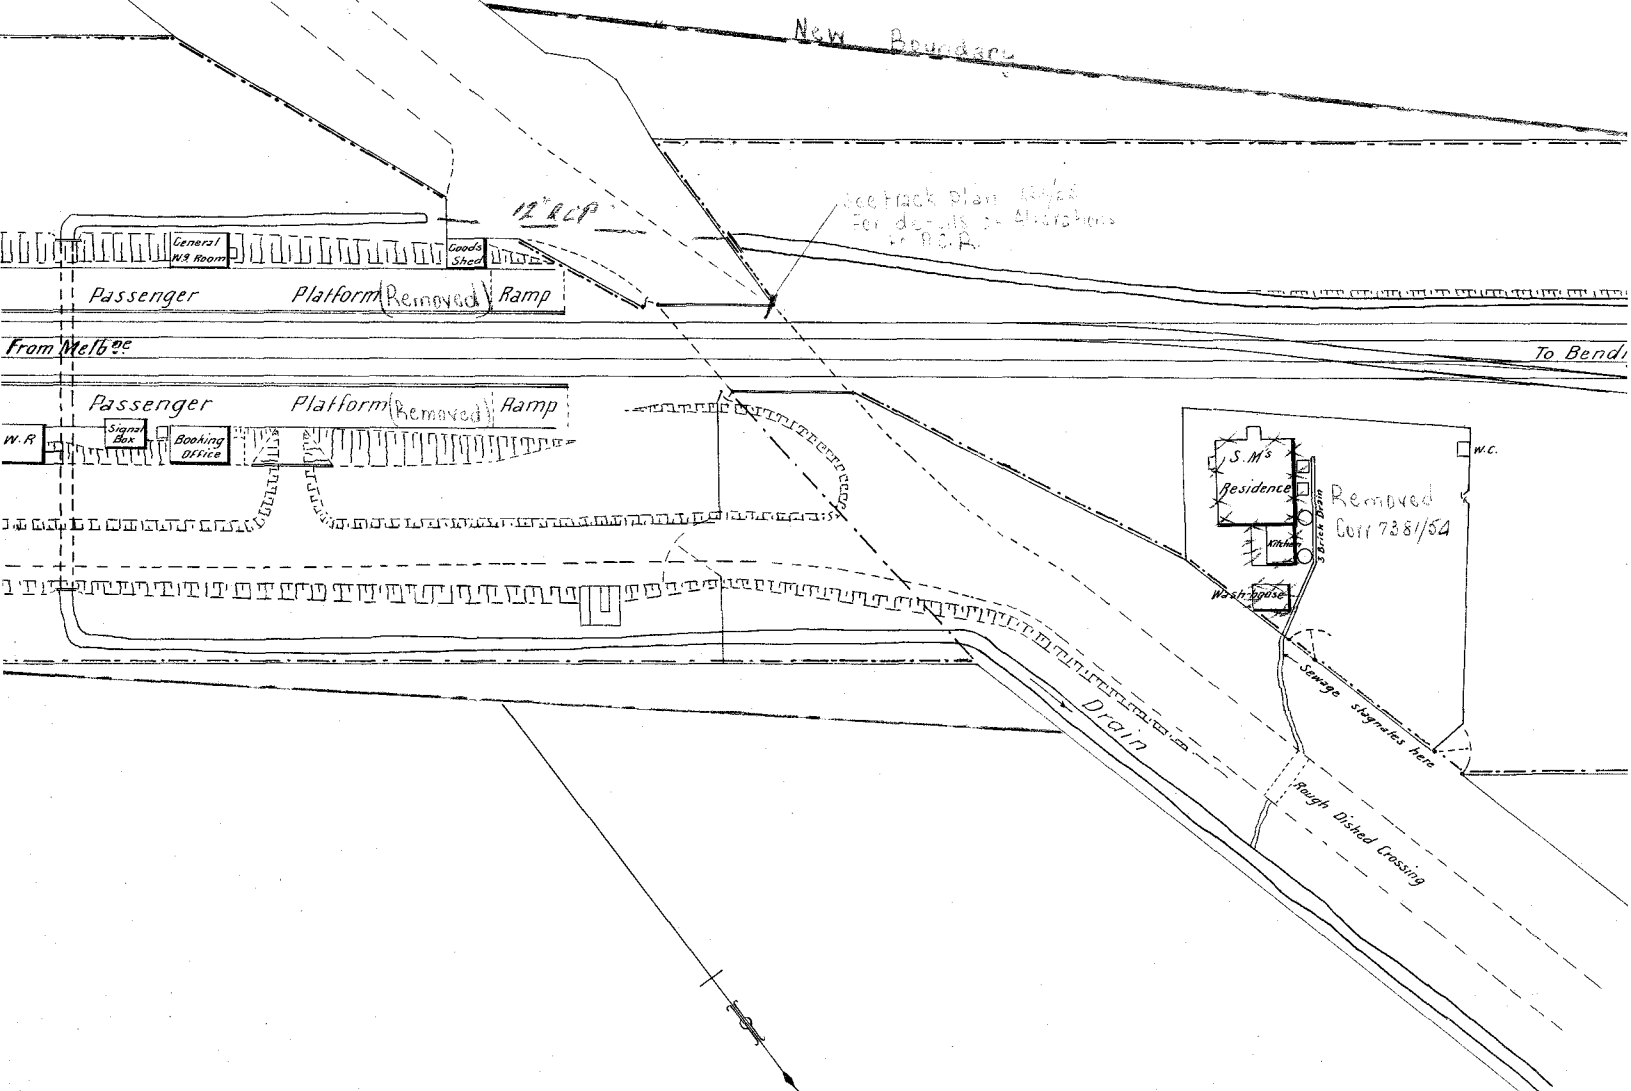

1053-2

1053-2