
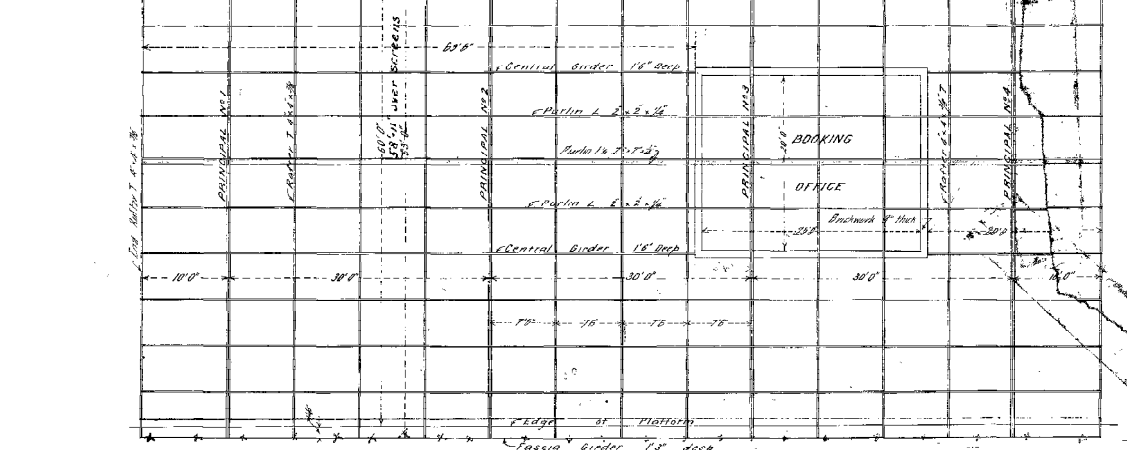
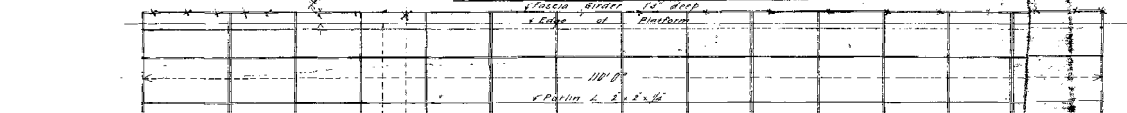
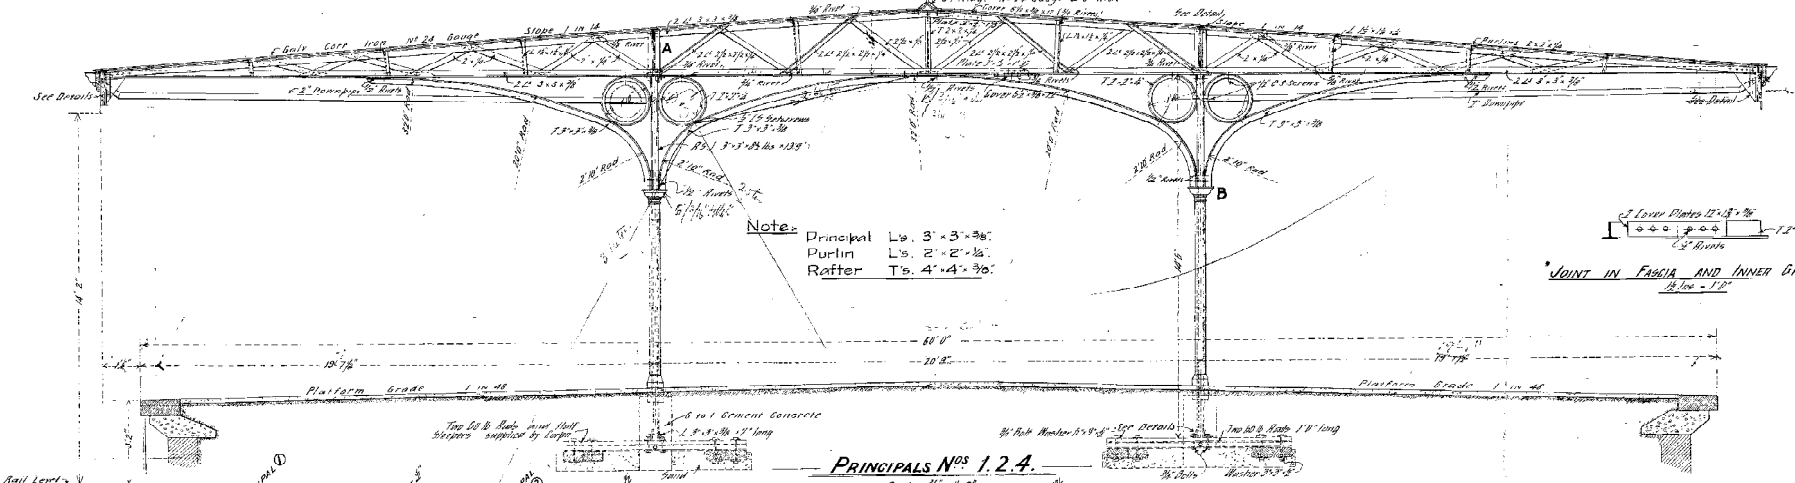
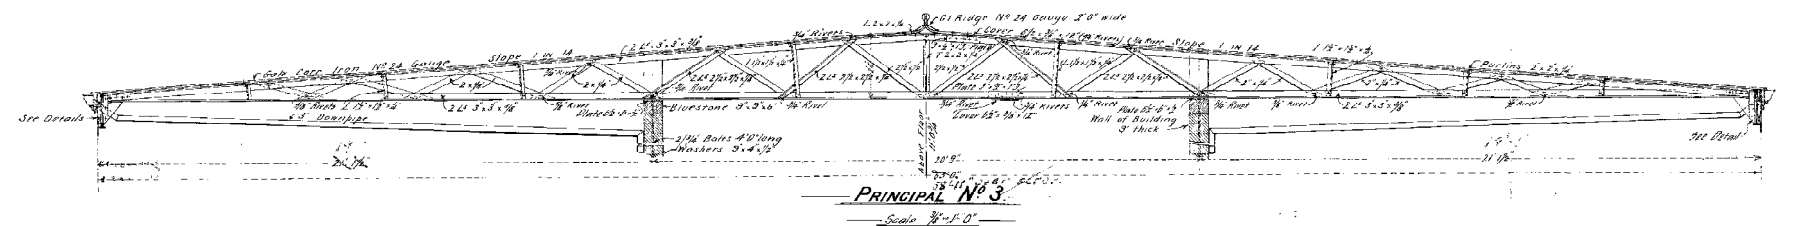


# VICTORIAN RAILWAYS

















## BENALLA NEW STATION

### VERANDAH OVER ISLAND PLATFORM.

Contract No. 26243.



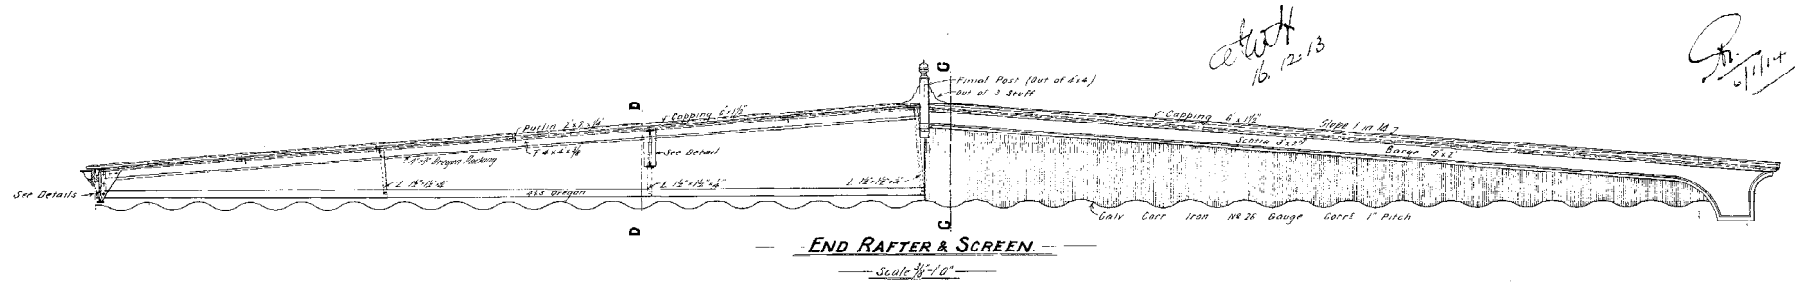


PLAN  
Scale 1/4" = 1'-0"

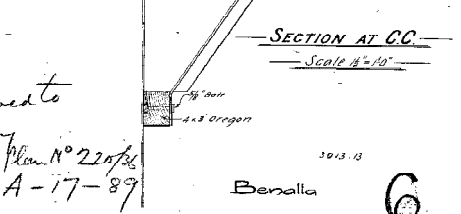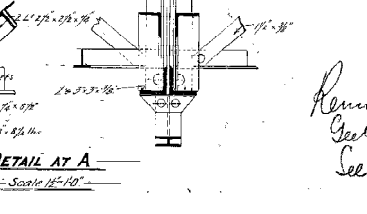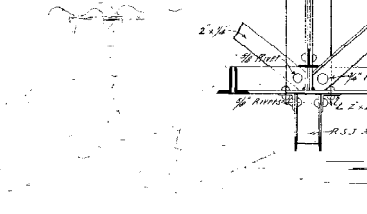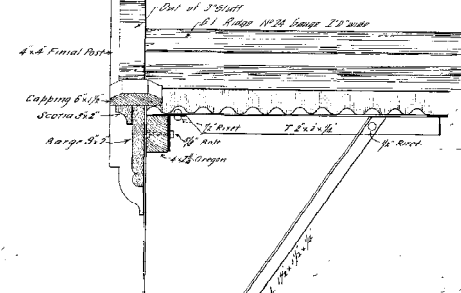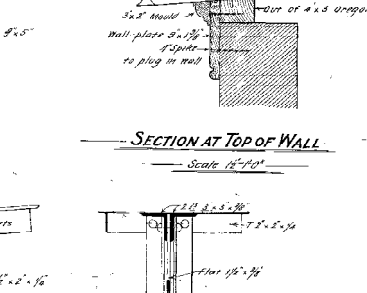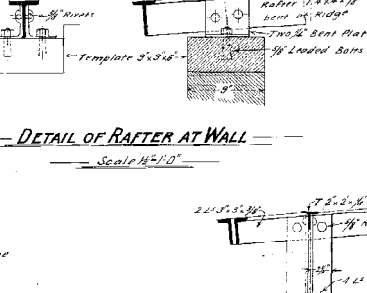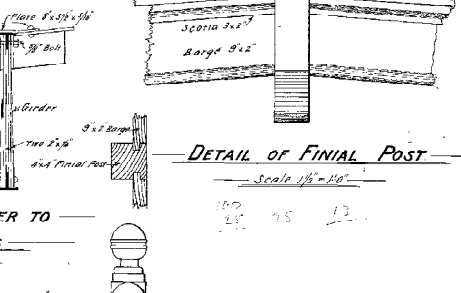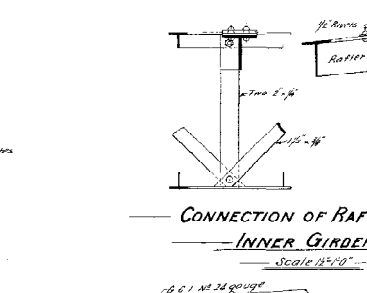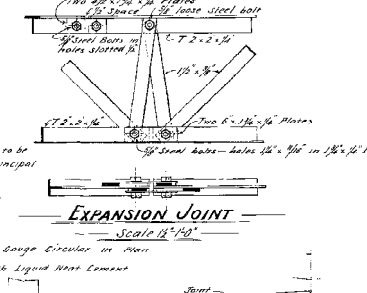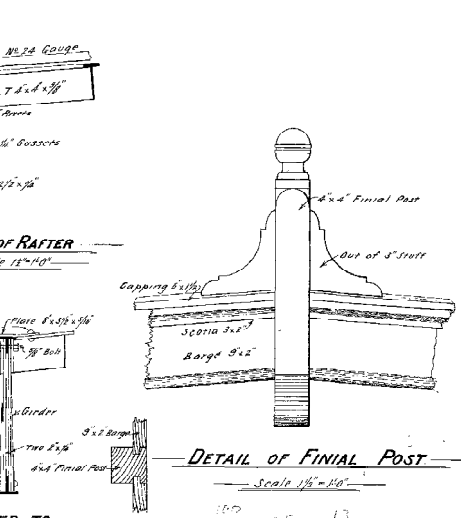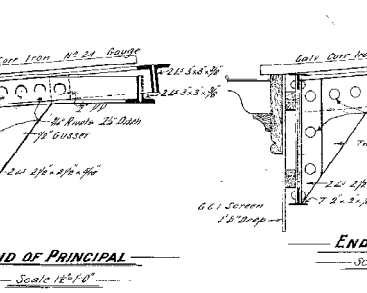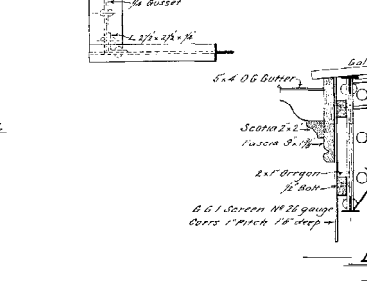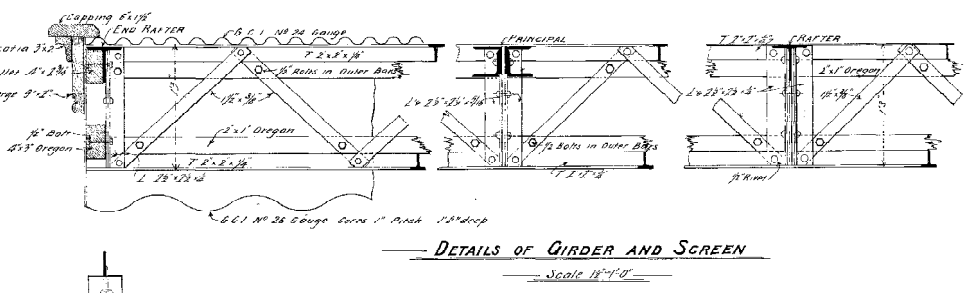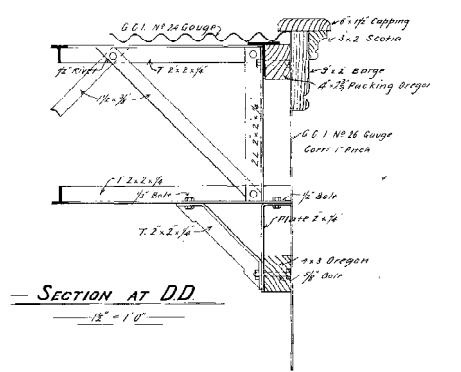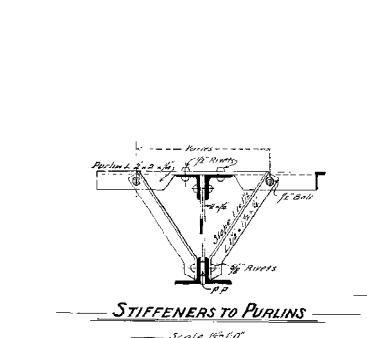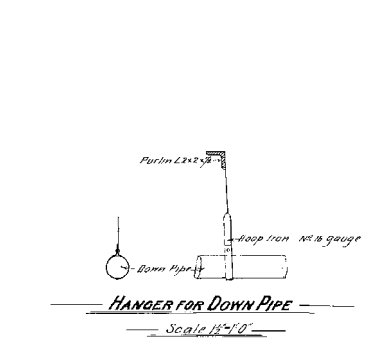

**DETAIL OF BASES TO PRINCIPALS 1, 2, & 4**  
Scale 1/2" = 1'-0"

**DETAIL AT B**  
Scale 1/2" = 1'-0"

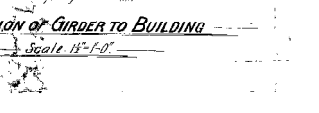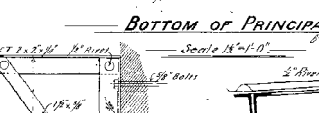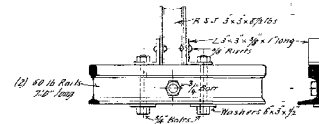

Removed to  
Geology  
See Plan No. 22736  
A-17-89