


Note: Exact copy of this original was made & is now used in files as the original

Scale: 1/8" = 1'-0"

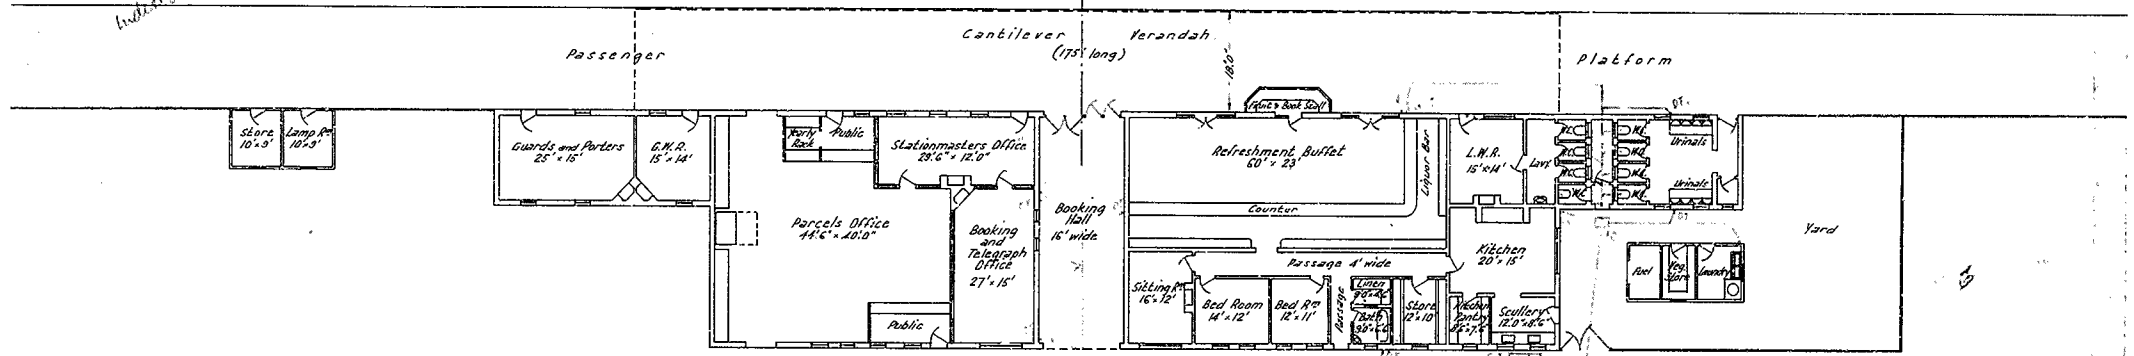

When the bed room is extended to 16' x 12' the building will be better.

Original

1477

V. R.
COLAC
 PROPOSED NEW STATION BUILDINGS
 Scale: 1/8" = 1'-0"
 E. H. B. ...
 Chief Engineer of Mys and Mahr.
 1/16" = 1'-0"
 J. A. Cowdell
 Civil Architect
 SB-147A PLAN # 35A-28
 C-33

