

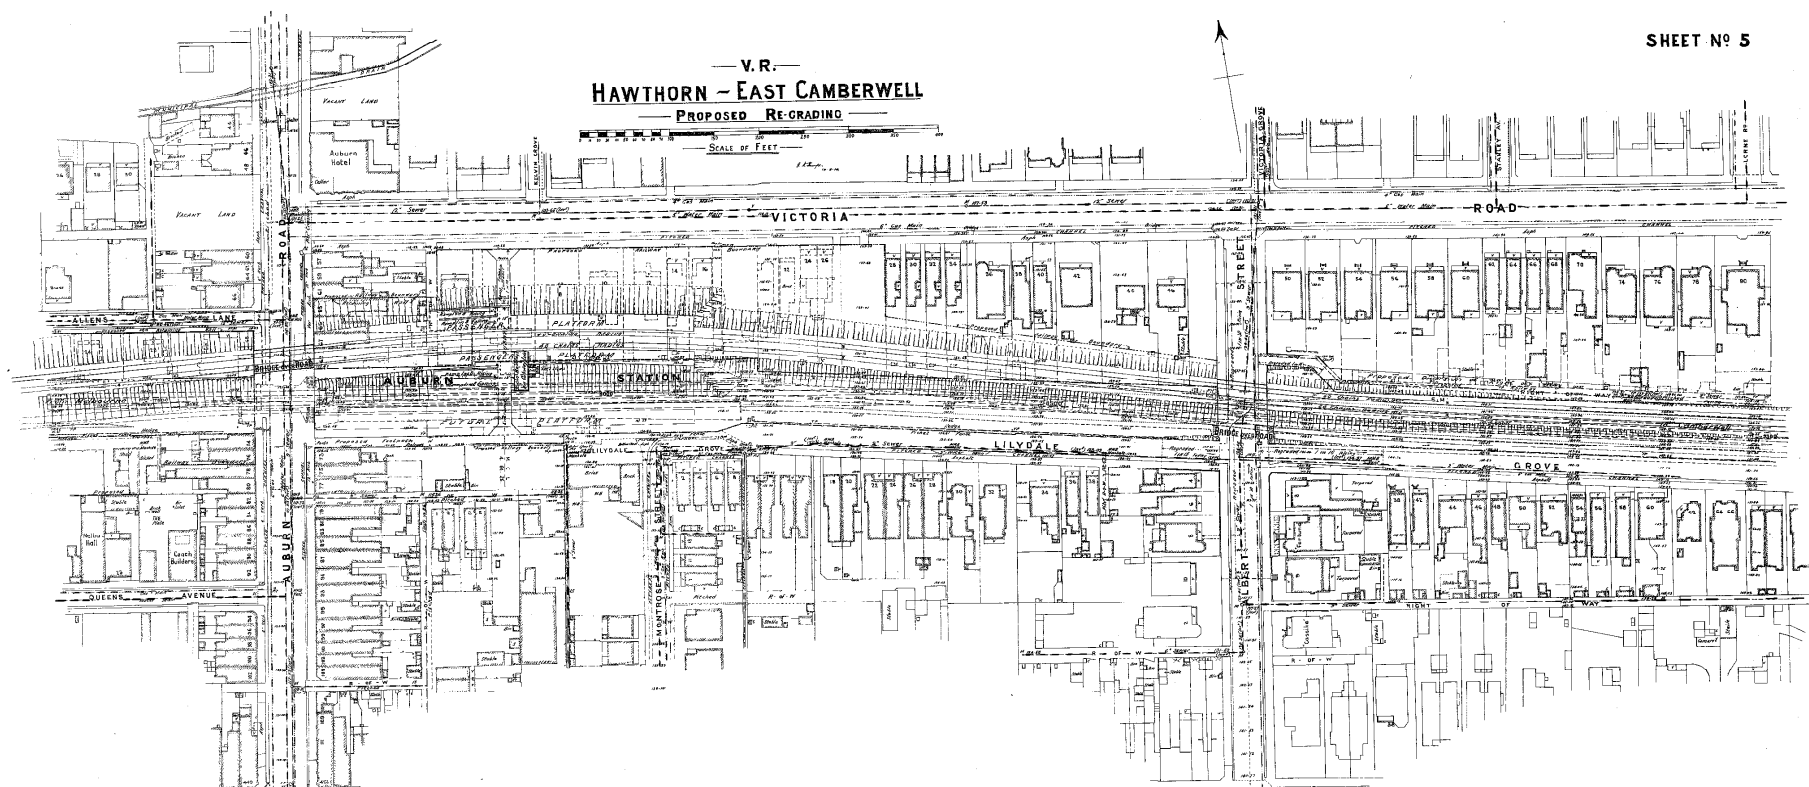


V.R.  
HAWTHORN - EAST CAMBERWELL  
PROPOSED RE-GRADING

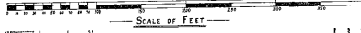

LONGITUDINAL SECTION

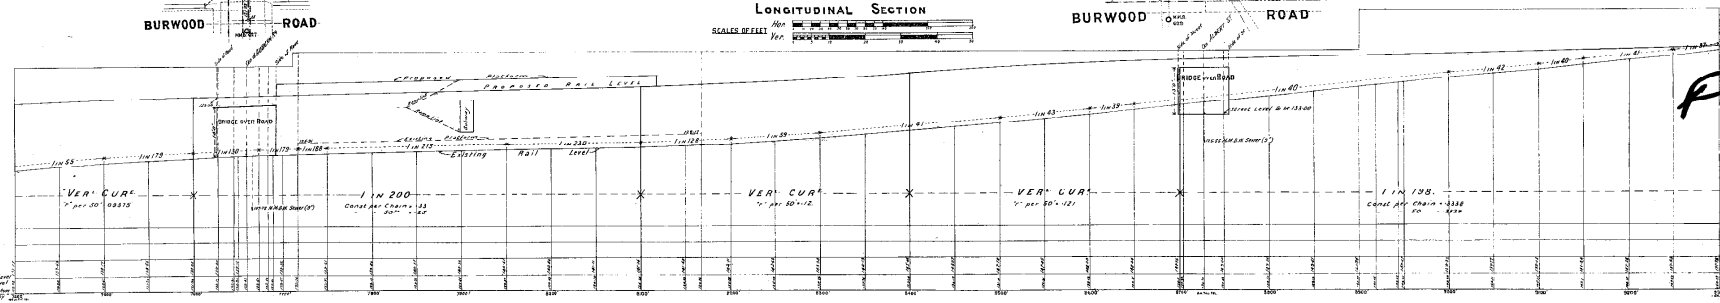

P6743

Carroll  
1888

Long/10