



V.R.  
HAWTHORN - EAST CAMBERWELL  
PROPOSED RE-GRADING


SHEET NO 1

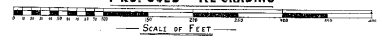

of H. H. H. H.  
1907/14

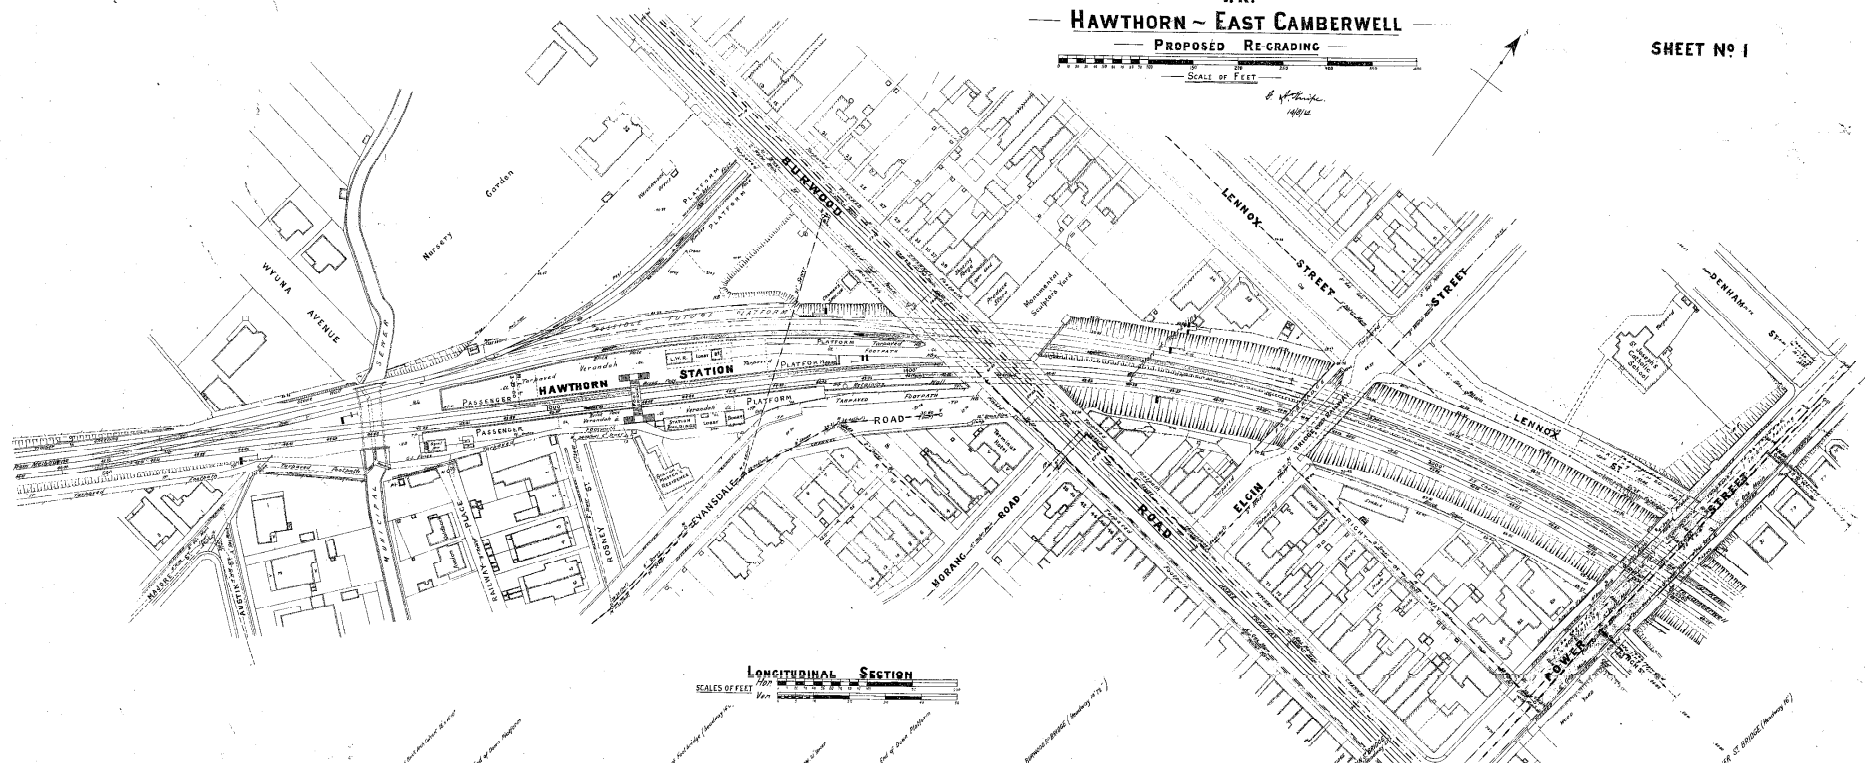

LONGITUDINAL SECTION  
SCALE OF FEET

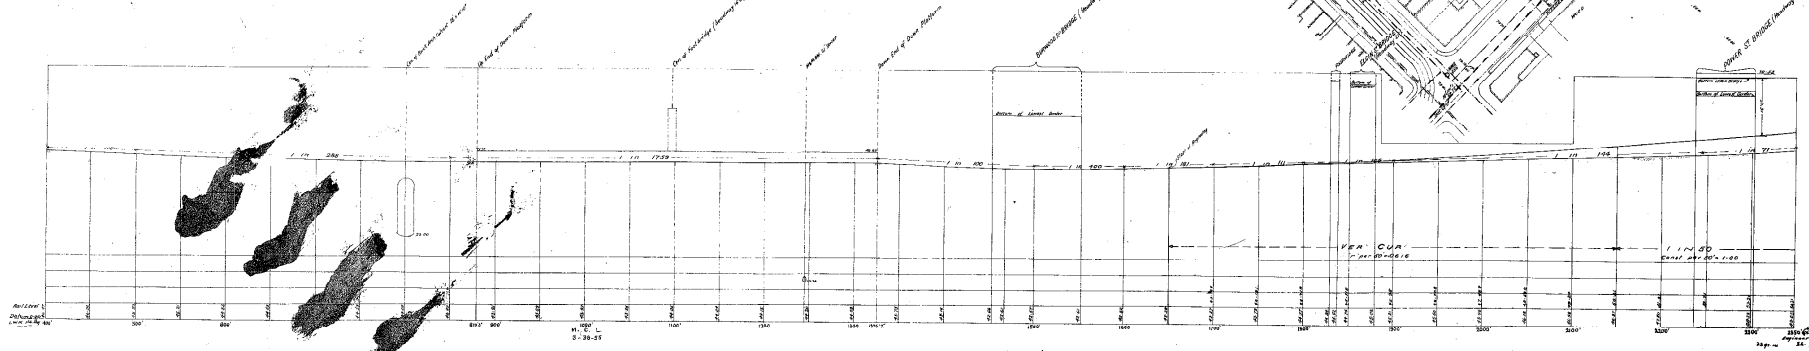

P.6739

C 30 22

1/10/14