


Amended plan being prepared.


SHEET No 7

— V.R. —
HAWTHORN - EAST CAMBERWELL
— Proposed Re-grading —

Scale of Feet
1" = 100'

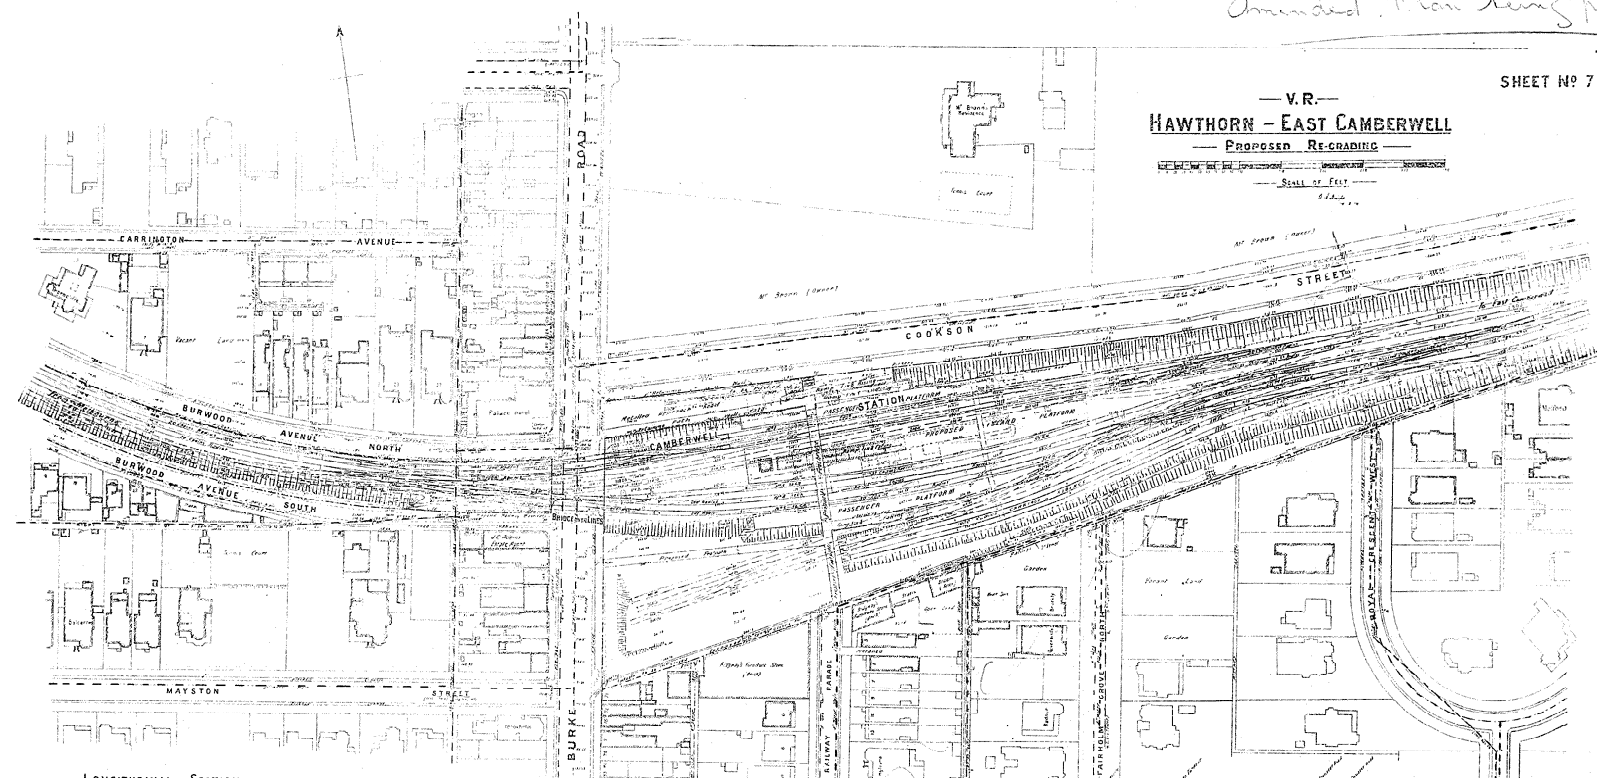

LONGITUDINAL SECTION
Scale 1" = 100'

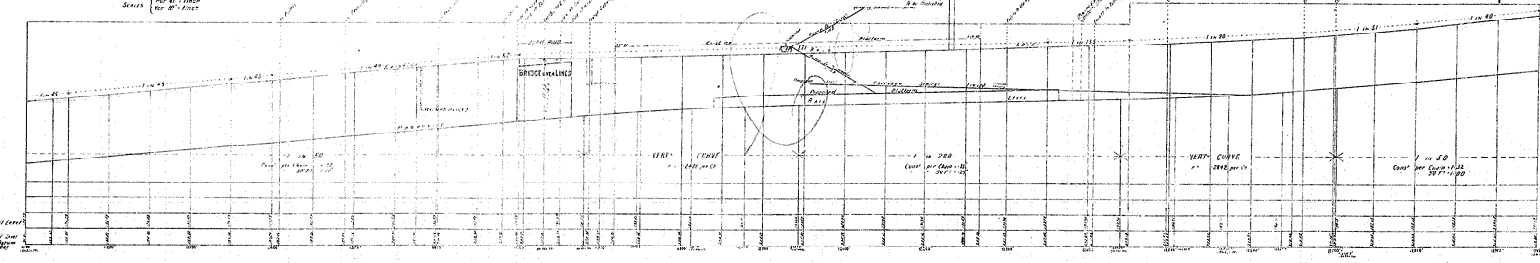

L. 1883/14