


SHEET NO 2

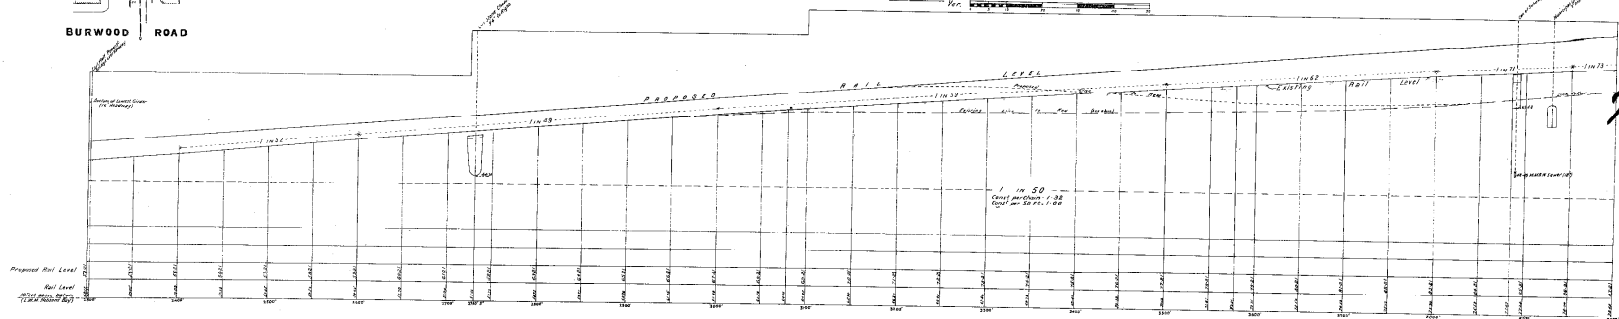

P 6740

Edmund  
ENGINEERING  
1809/14