



V.R.
HAWTHORN - EAST CAMBERWELL
PROPOSED RE-GRADING

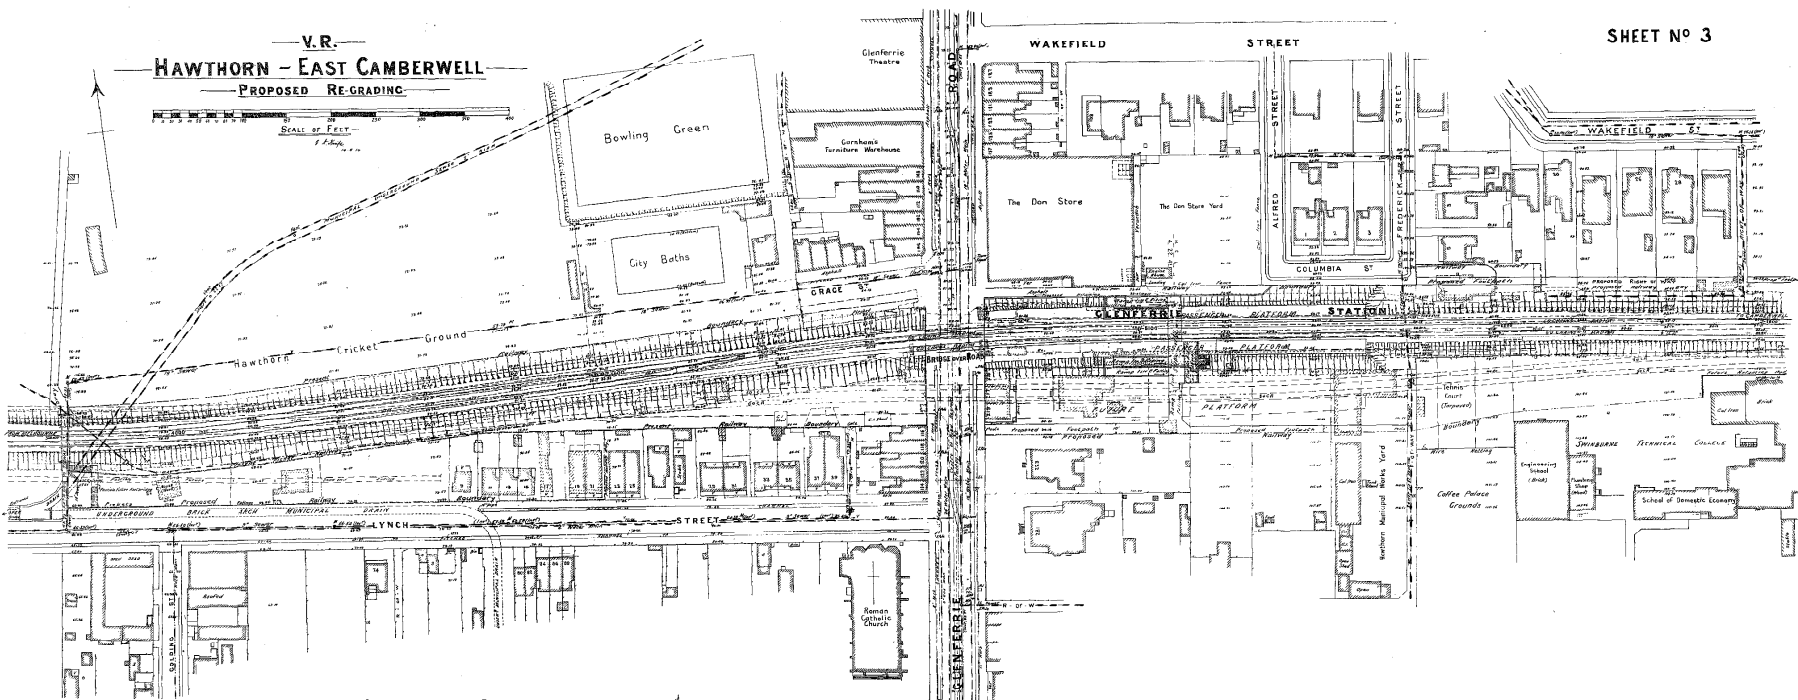

LONGITUDINAL SECTION
SCALE 5 FEET

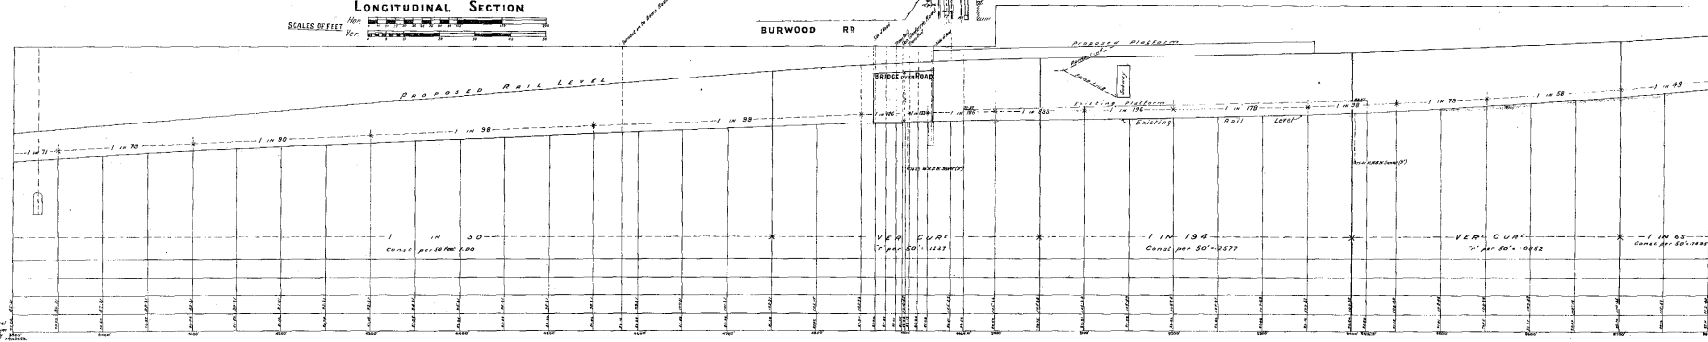

P6741

Handwritten signature and date