



V.R.
HAWTHORN-EAST CAMBERWELL
PROPOSED RE-GRADING

SHEET NO 4

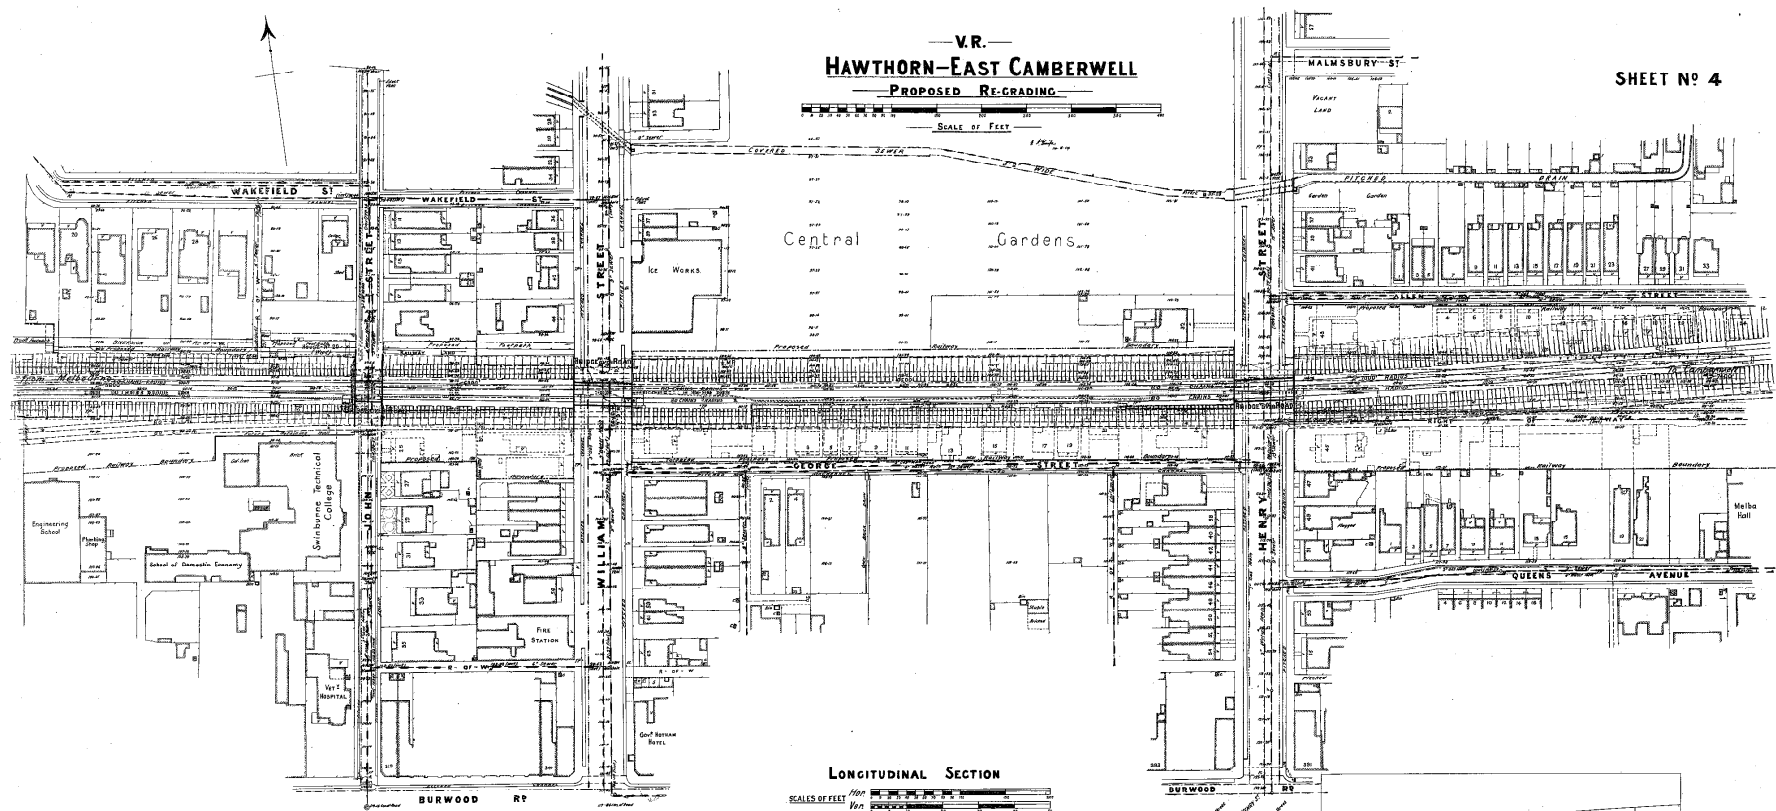

LONGITUDINAL SECTION
SCALE OF FEET
1" = 100'

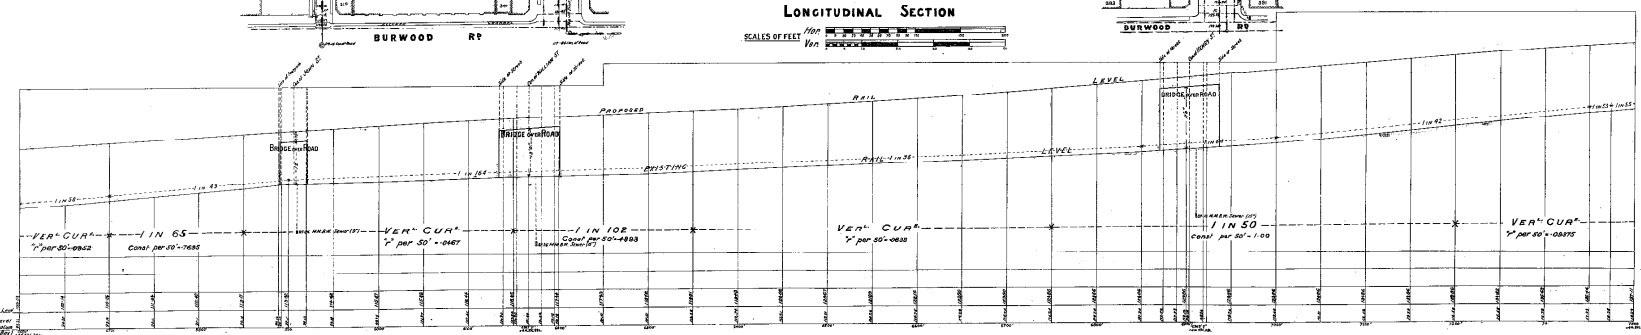

P6742

Engineer of Works
L. R. 11/14