



V.R.
HAWTHORN - EAST CAMBERWELL
PROPOSED RE-GRADING
SCALE OF FEET

SHEET No 6

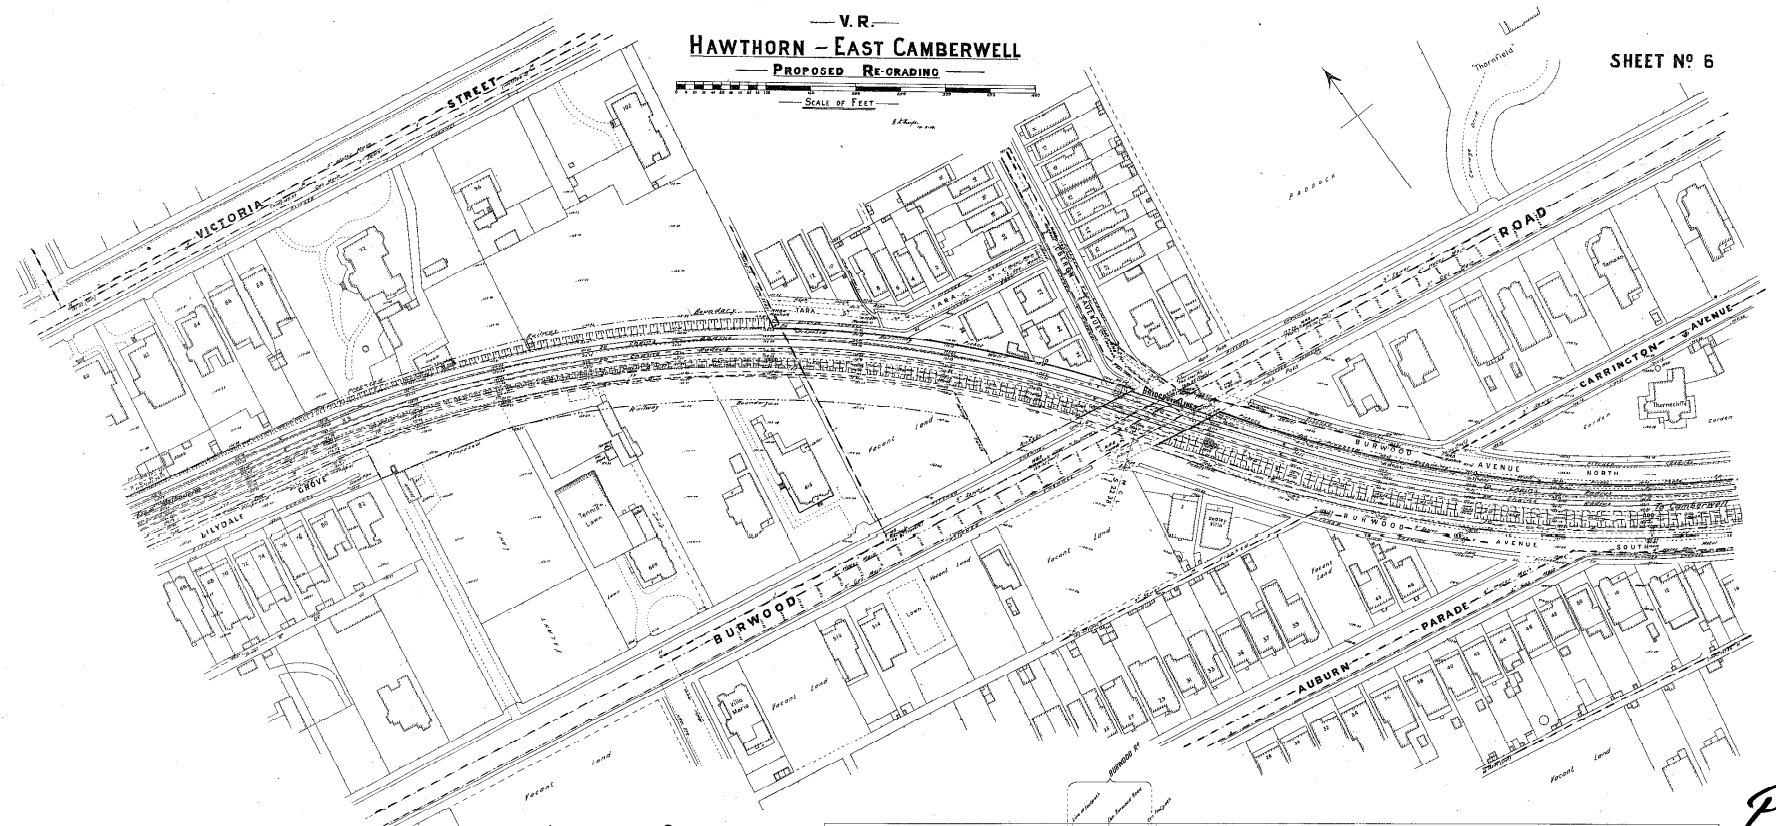

LONGITUDINAL SECTION

SCALE OF FEET
Hor. 1" = 100'
Ver. 1" = 10'

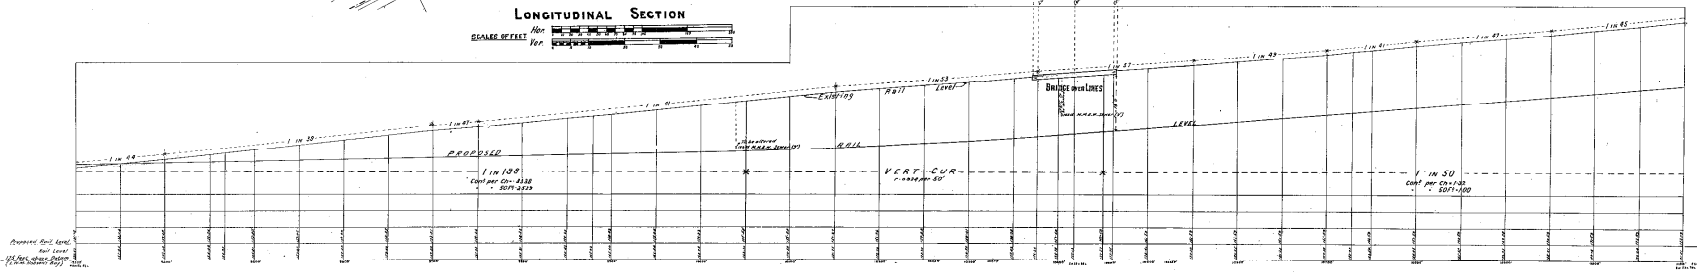

P6744

Handwritten signature
E. 803/14