


VICTORIAN RAILWAYS,
BALLARAT AND BUNYONG LINE.
ROADBRIDGE OVER RAILWAY AT 0m.15c. O.L. VICTORIA STREET


Scale 1/4" = one foot

CONTRACT N^o 3099
N^o 54

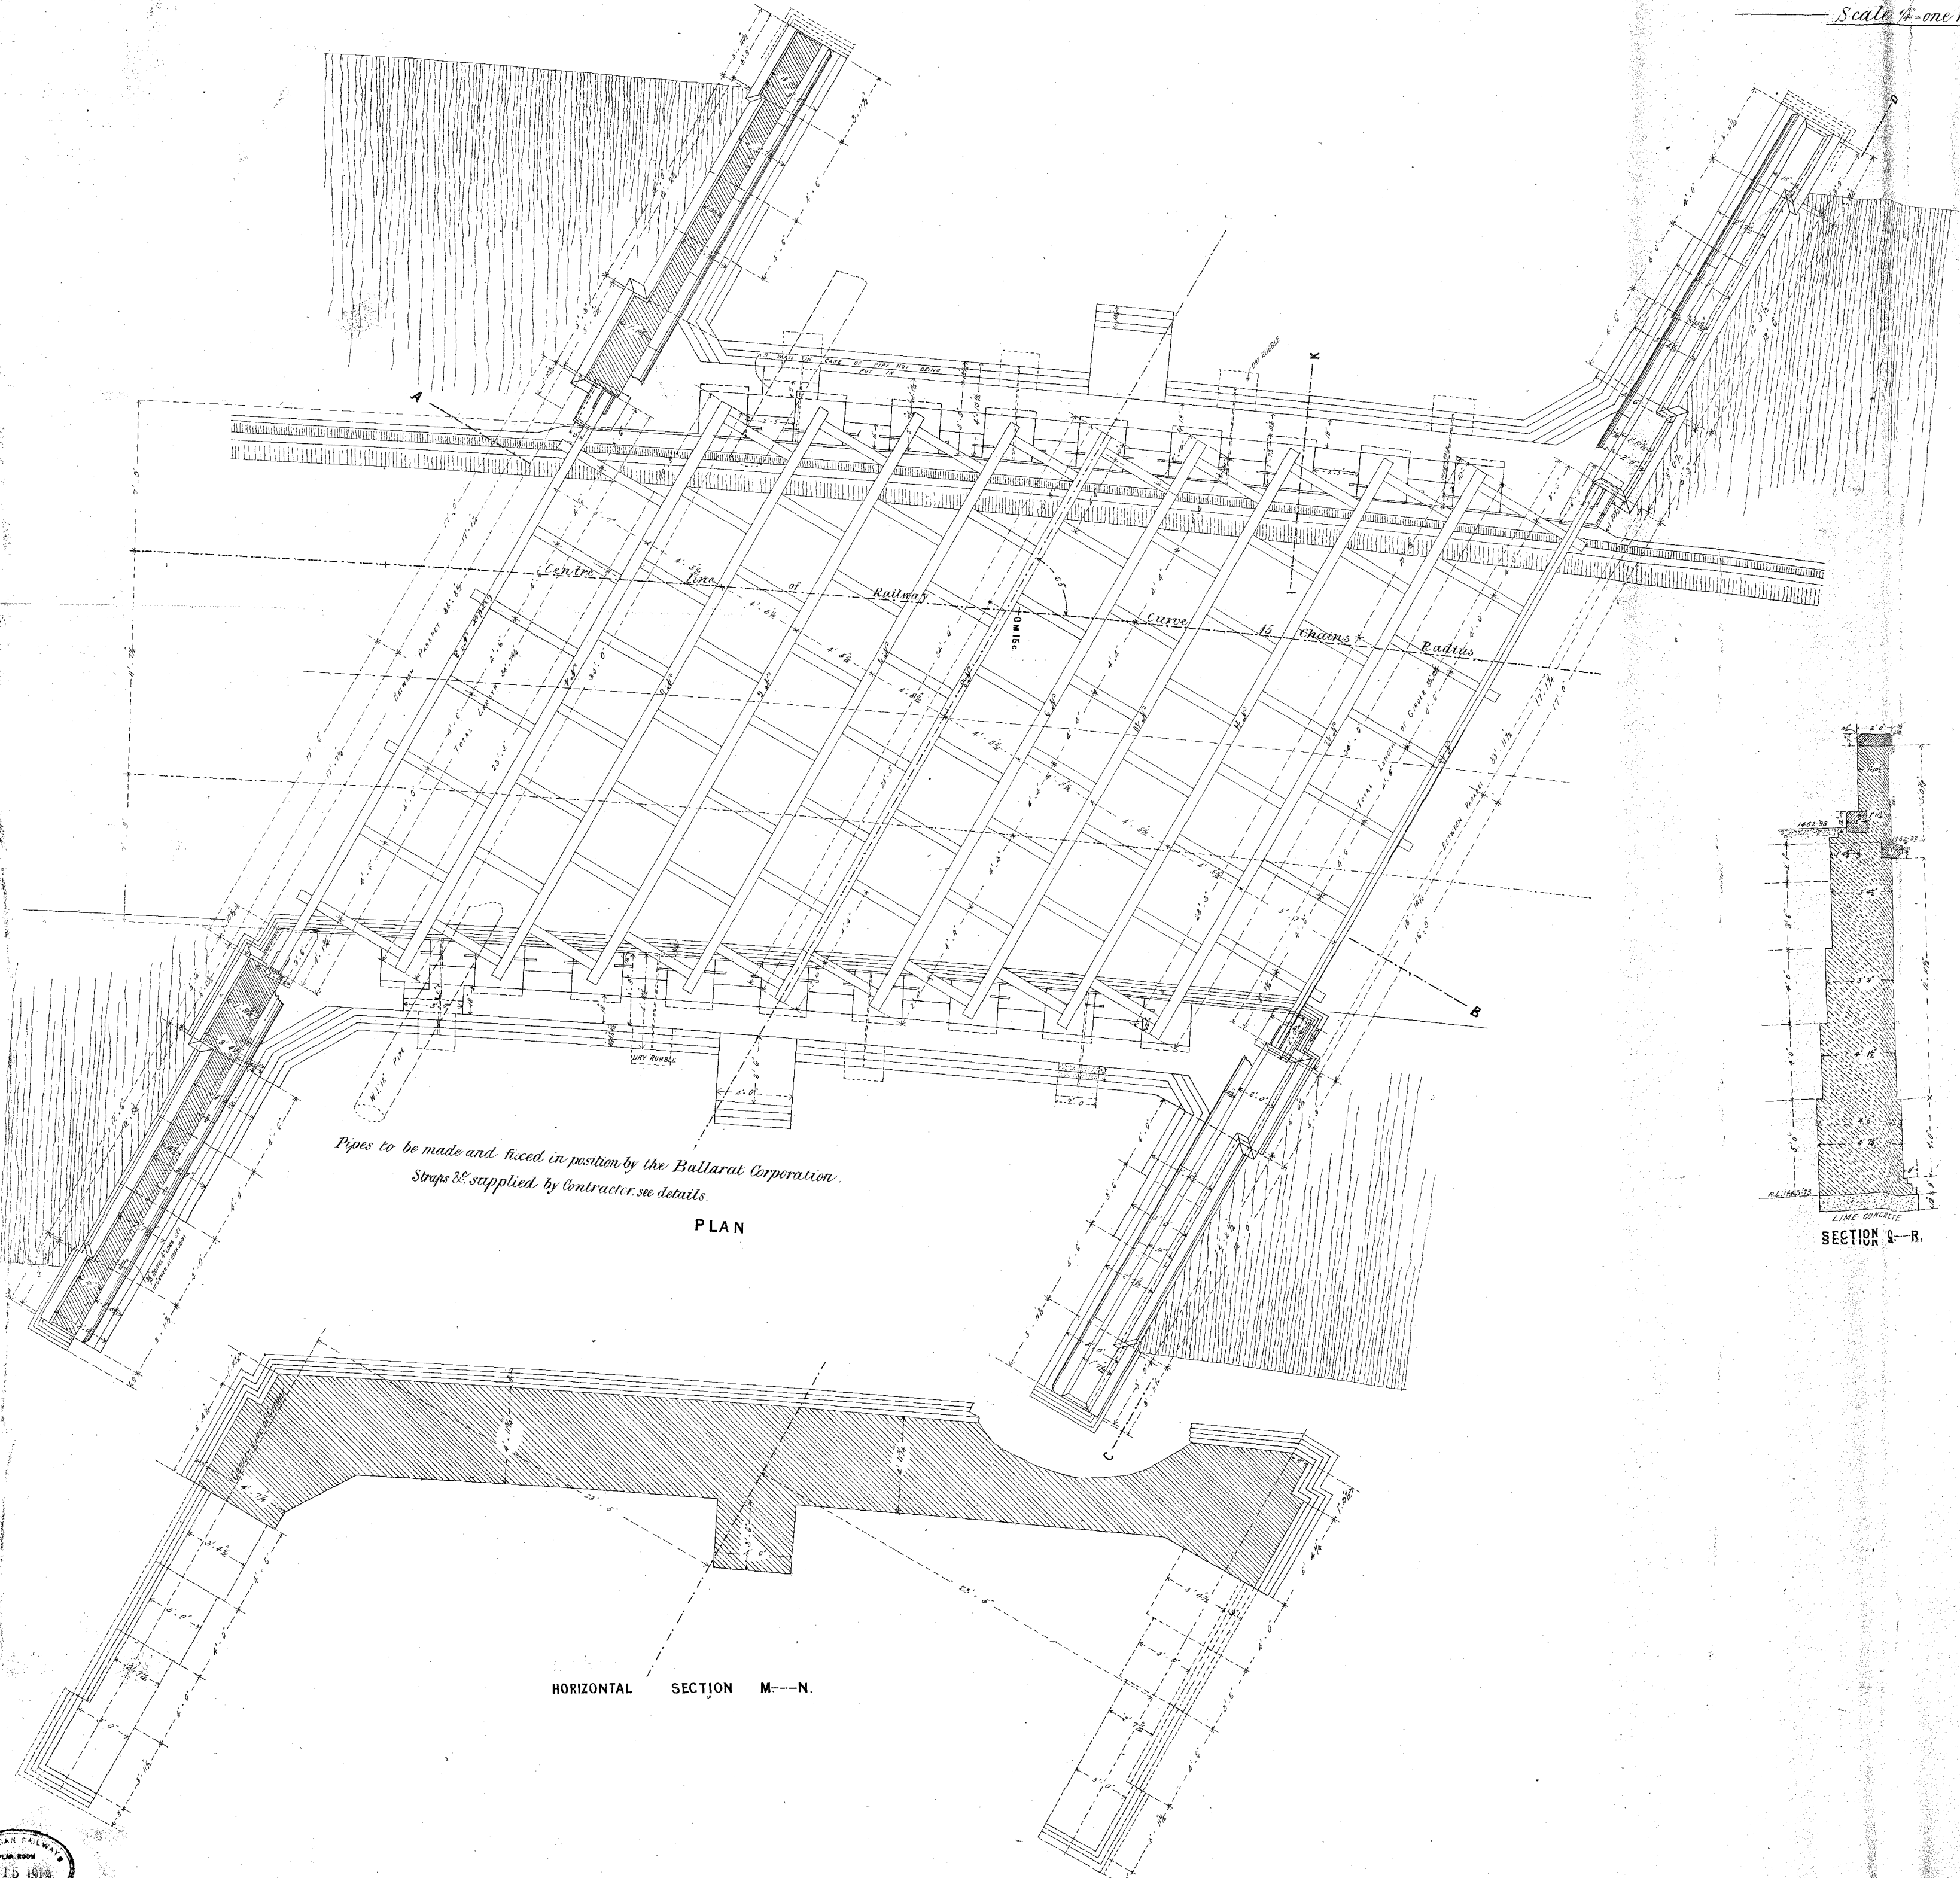


PLAN

HORIZONTAL SECTION M-N

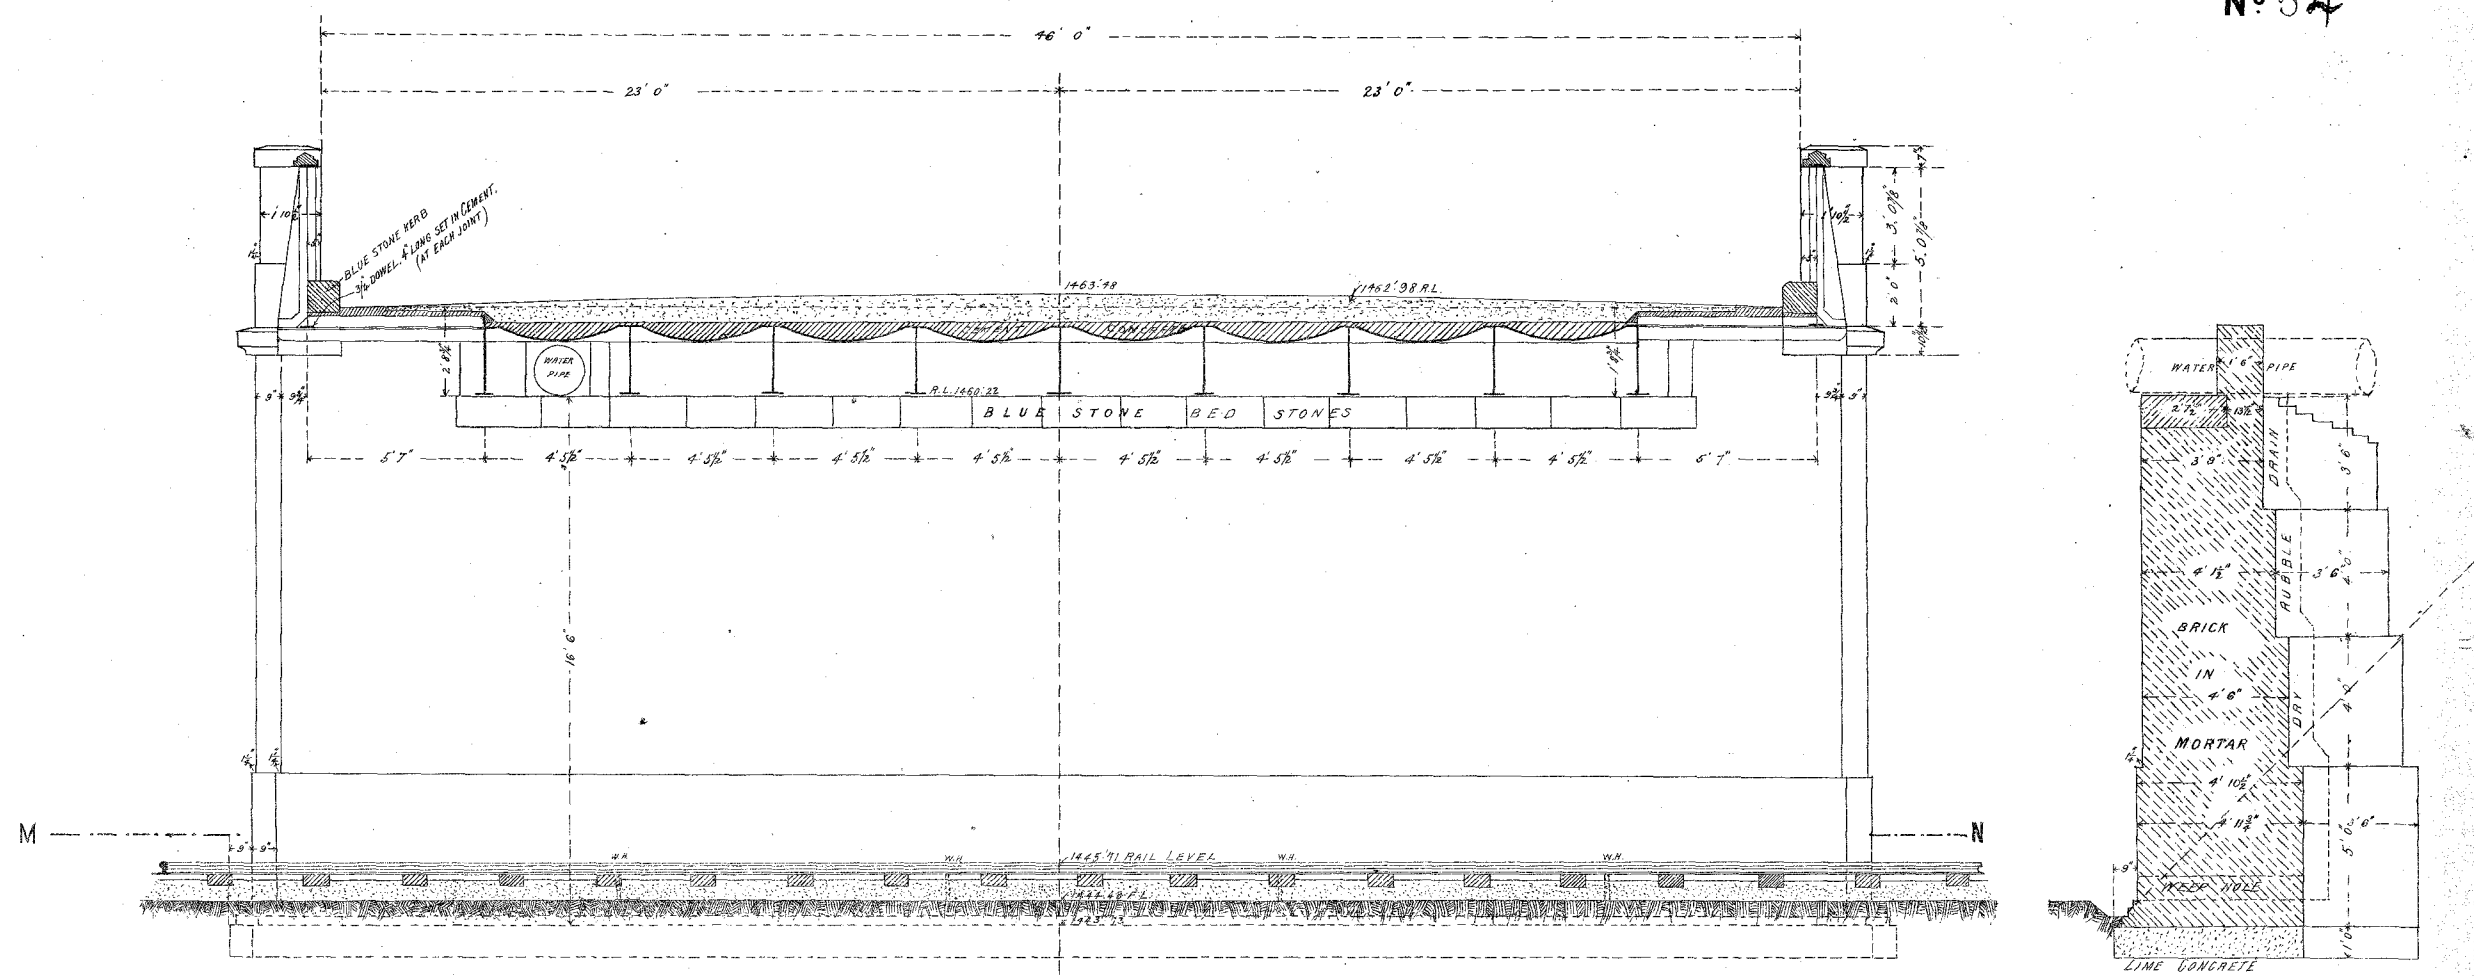

SECTION A-B


SECTION I-K

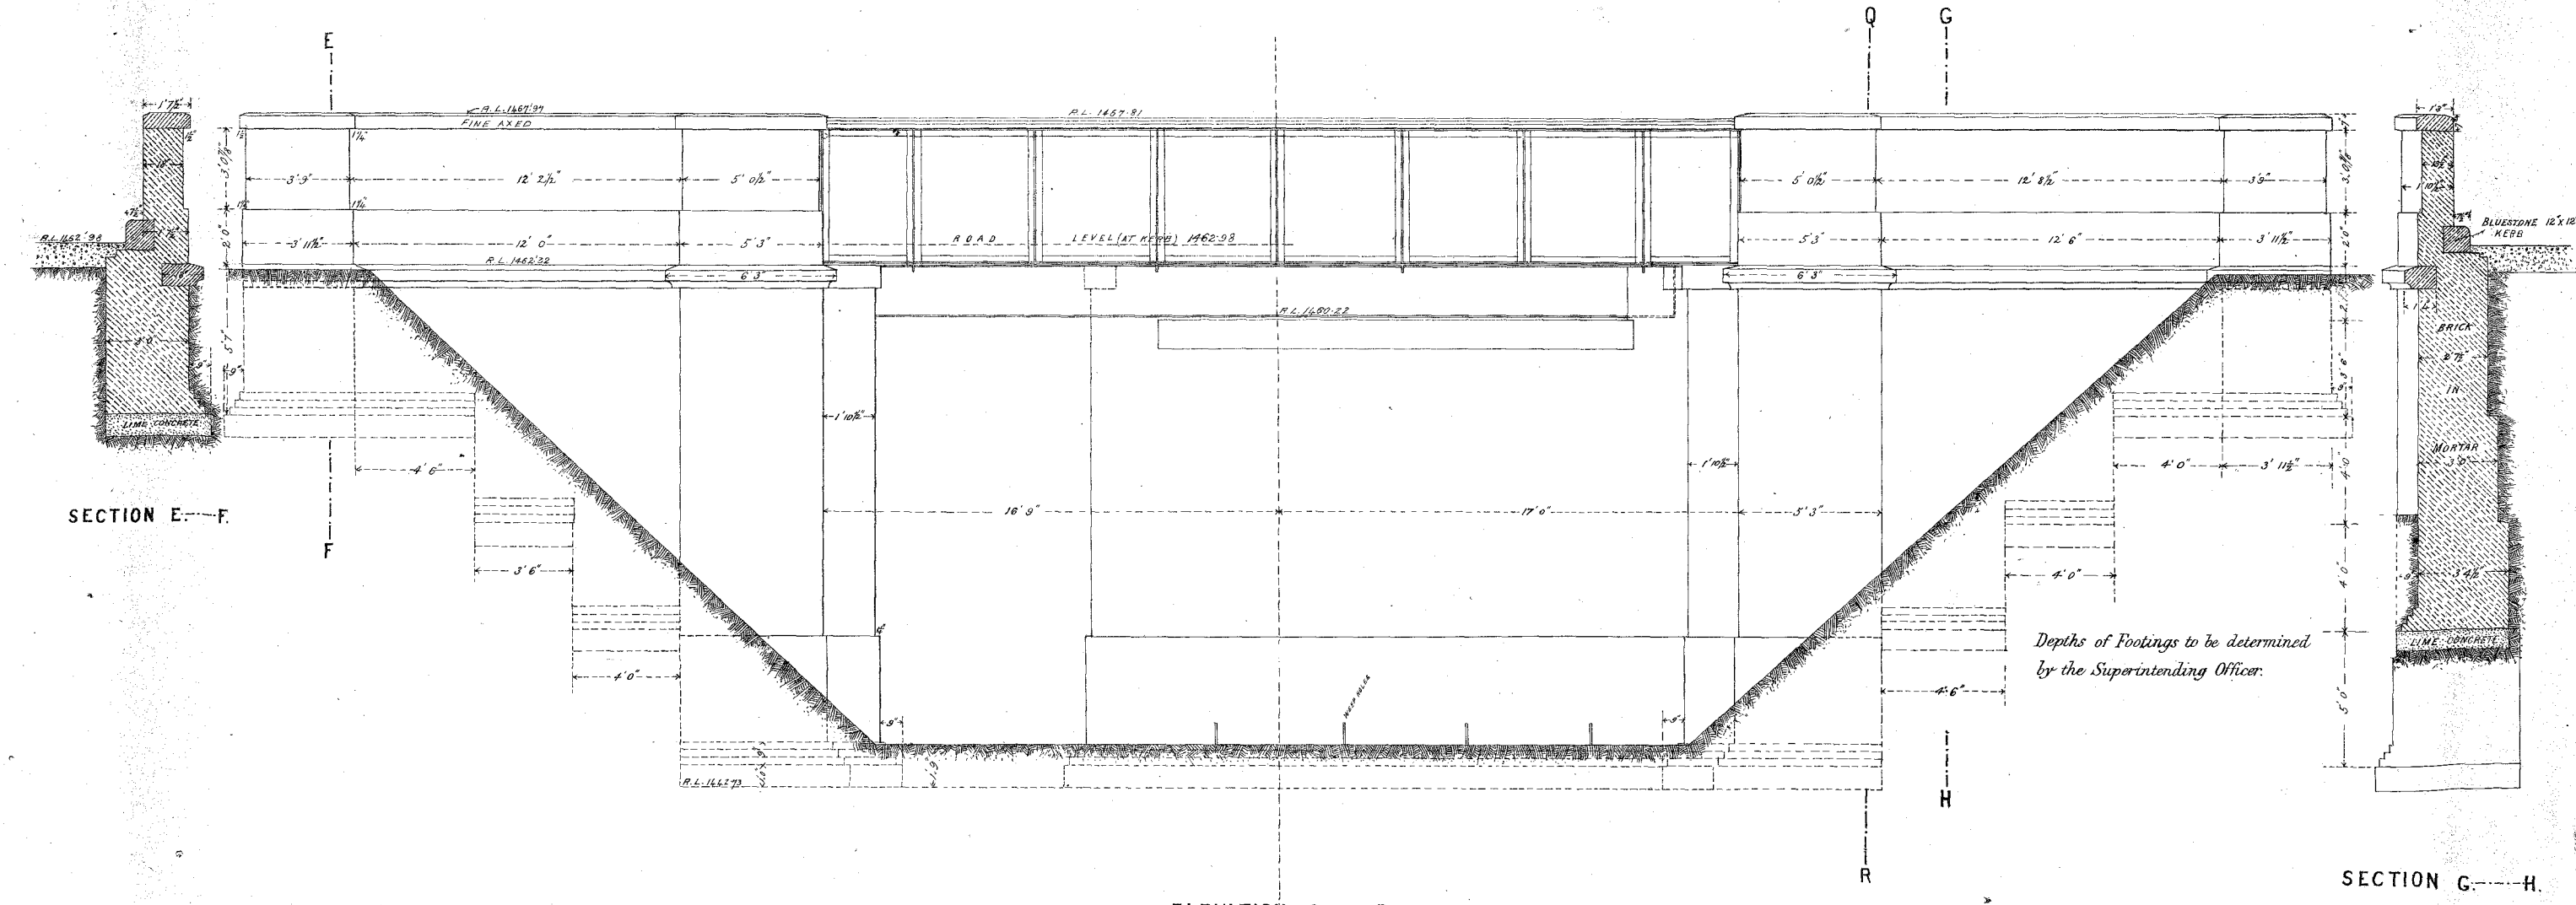


SECTION E-F

ELEVATION C-D

SECTION G-H

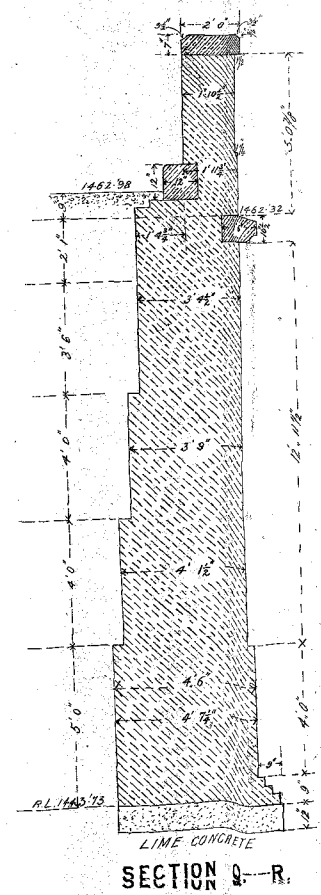

SECTION Q-R

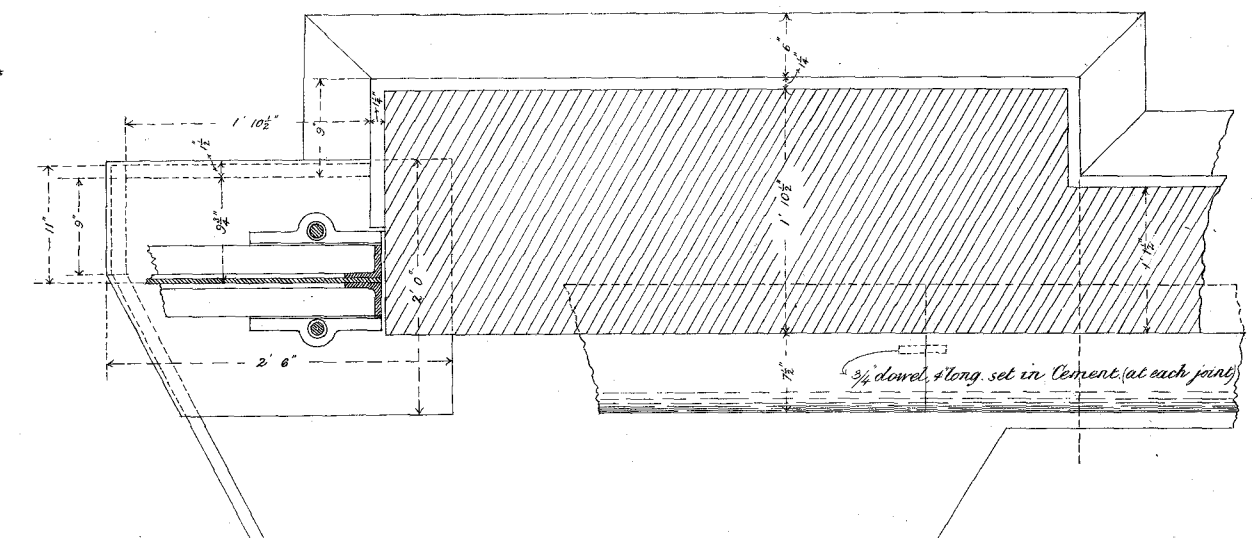

DETAILS OF BEDSTONE
Scale 1/4" = 1 Foot.

Note. The Coping, Stringcourse and Bedstone-course to be of Bluestone. All exposed surfaces of coping, stringcourse, and the face of the bedstone-course and all joints for 2 inches in, to be fine axed; all beds and joints and the top of the bedstone-course and the exposed surfaces of the Kerbs to be medium axed.

VICTORIAN RAILWAYS
FOR WORK
DEC 15 1910

OFFICE COPY
ENGINEER IN CHIEF'S OFFICE
RAILWAY DEPARTMENT

RAILWAY DEPARTMENT, MELBOURNE JAN 1911