


VICTORIAN RAILWAYS

— BRIDGE OVER EAST STREET —


— DAYLESFORD —

— Details of Superstructure —


CONTRACT N^o 7889
N^o

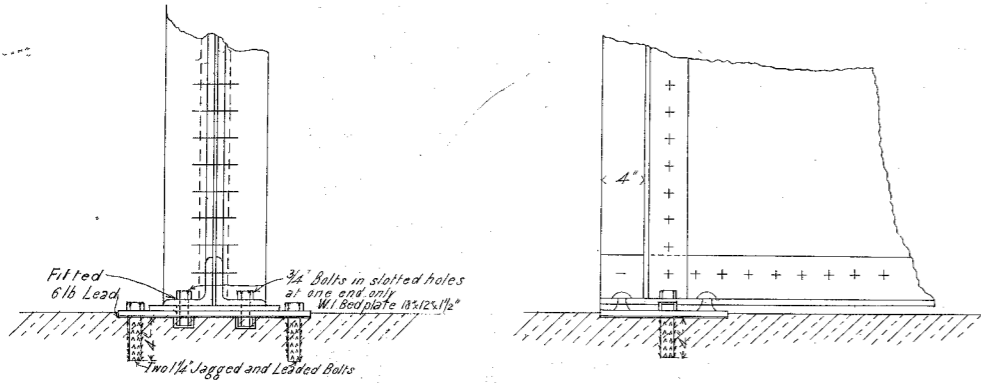


— Details of Bedplates —
— Scale 1"=1'-0" —

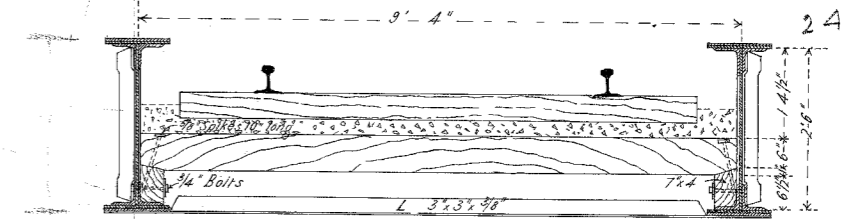

— Cross Section —
— Scale 1/2"=1'-0" —

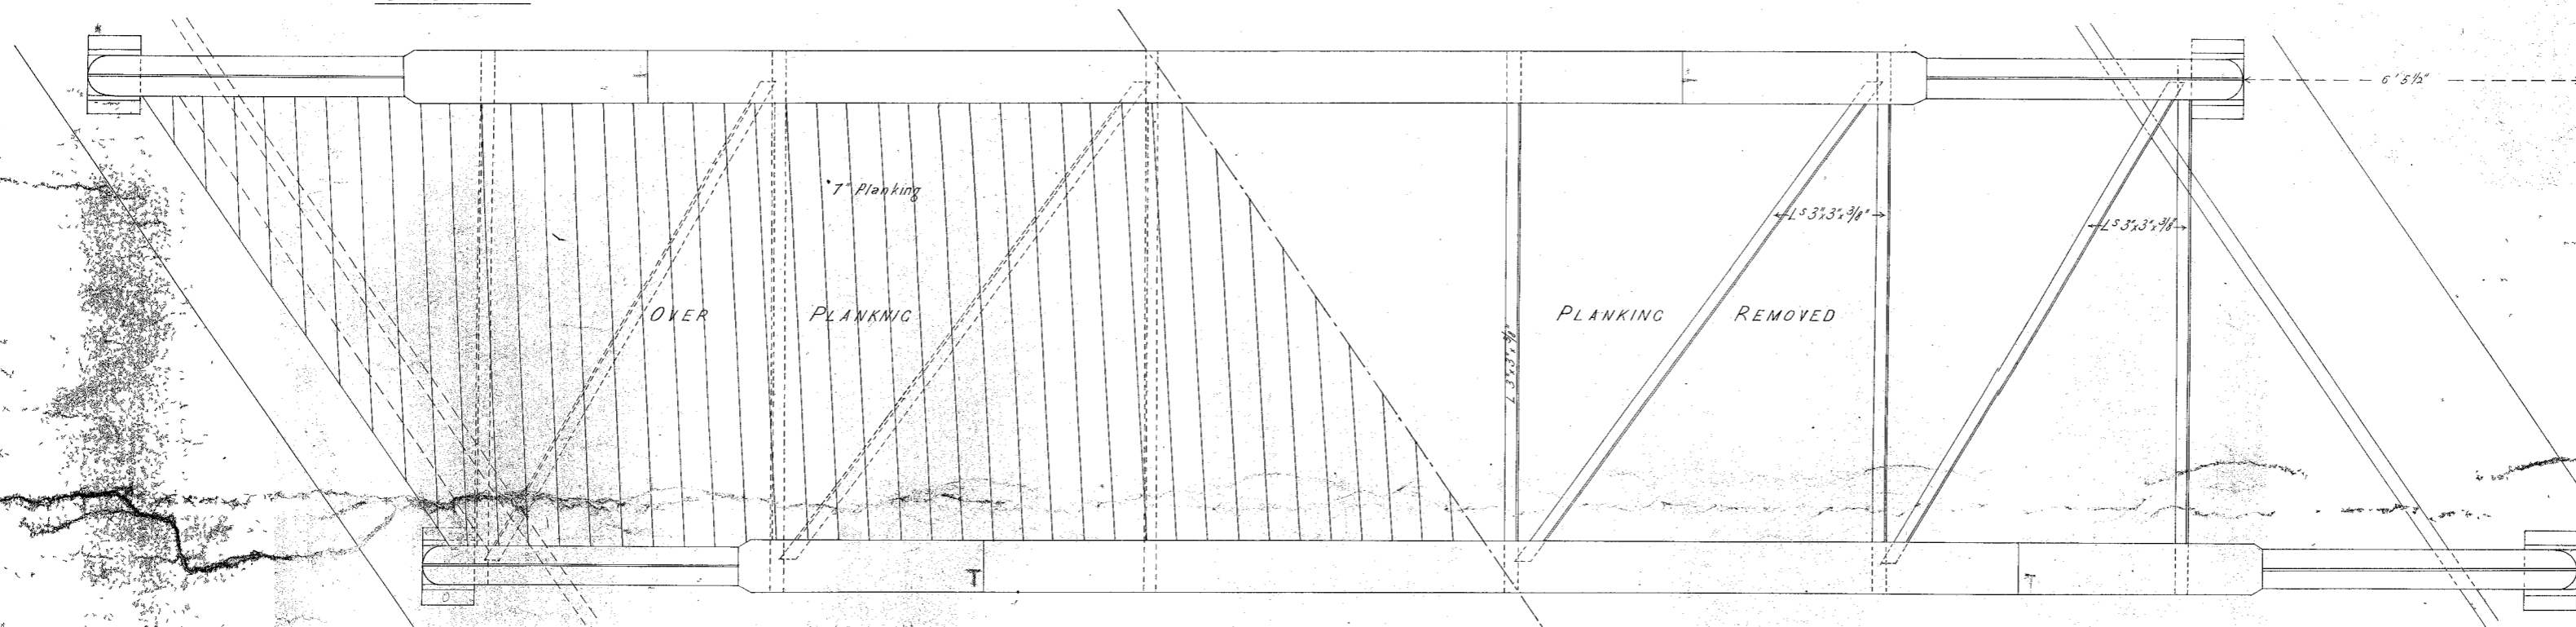

— Half Plan —
— Scale 1/2"=1'-0" —

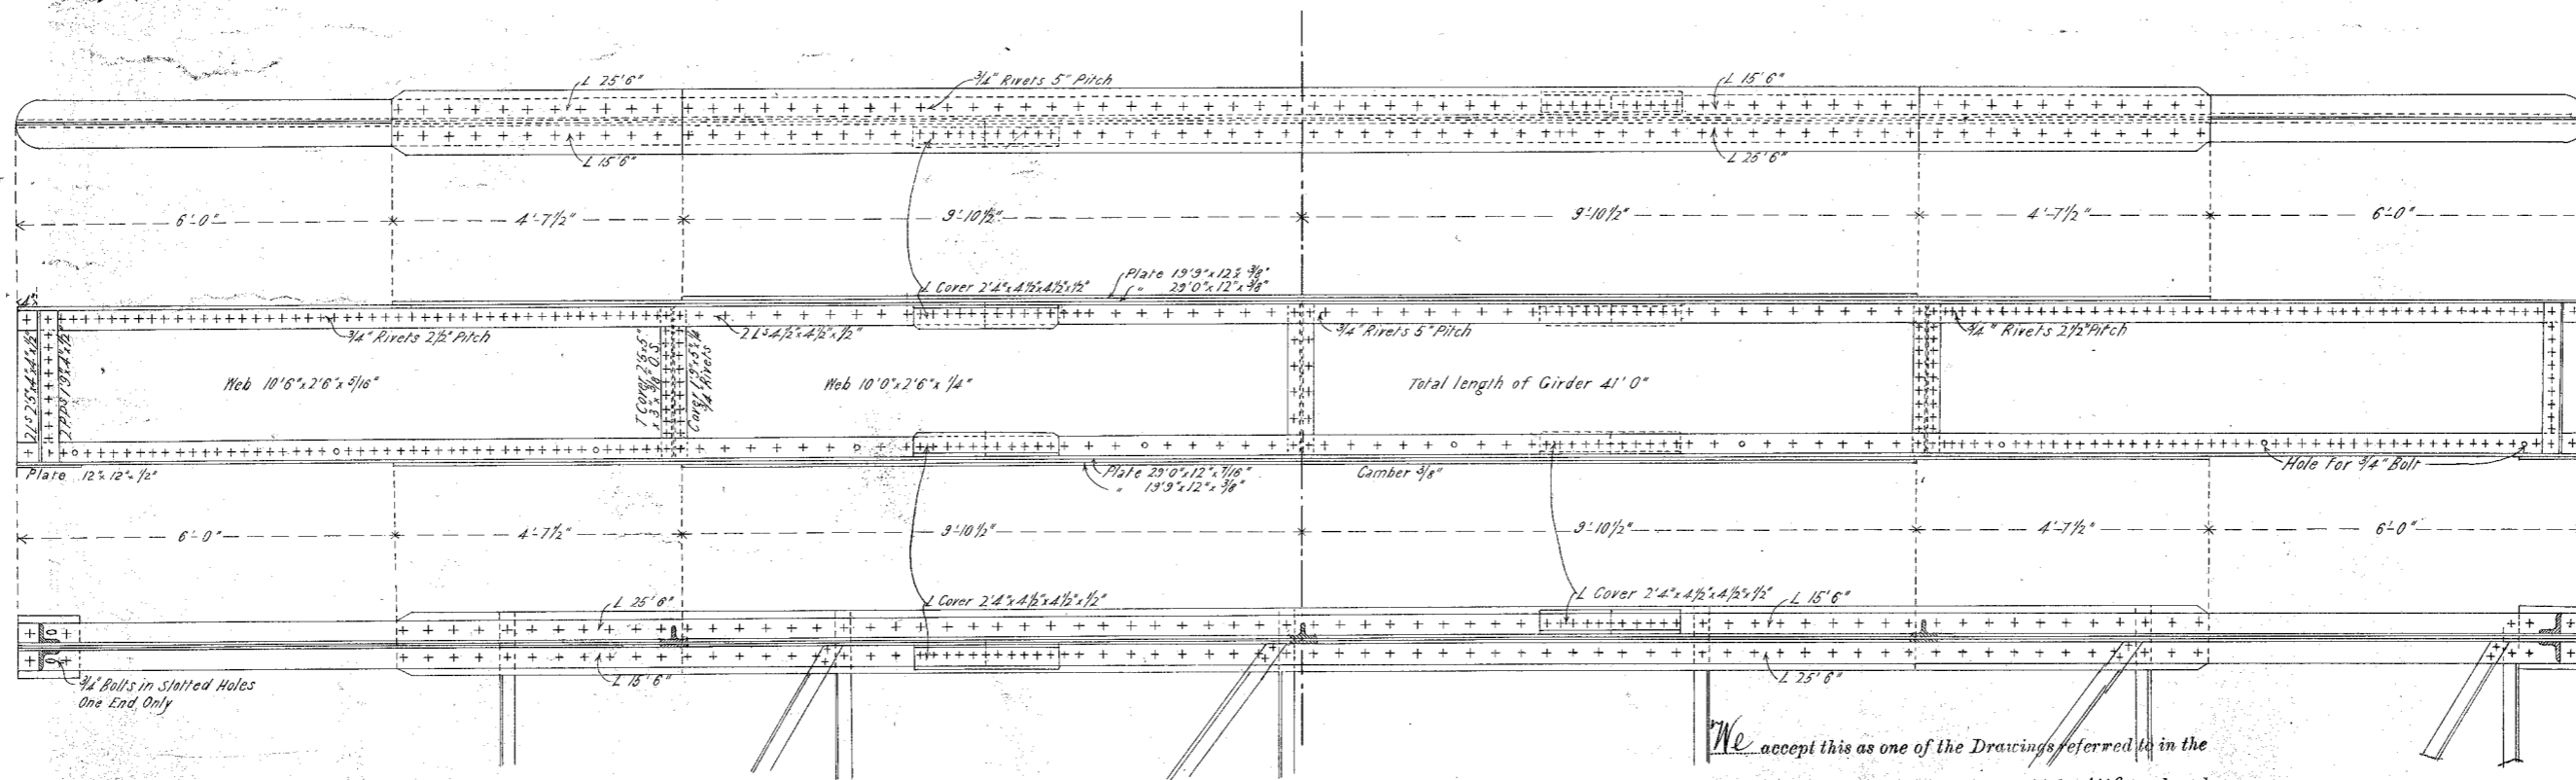

— Details of Girders —
— Scale 1/2"=1'-0" —
(4 Required)

We accept this as one of the Drawings referred to in the Specification and Conditions upon which we are based
 Our Tender Dated the 20th day of February 1899
 Signature of Contractor *Melbourne Steam & Ice Co. Limited*
 Witness to Signature *[Signature]*
 Date *21/2/99*

RAILWAY DEPARTMENT MELBOURNE FEB 1899
N^o 132

VICTORIAN RAILWAYS
PAID UP
JUL 1 1899

7889
372.99
22.2.99