




Section 1-1

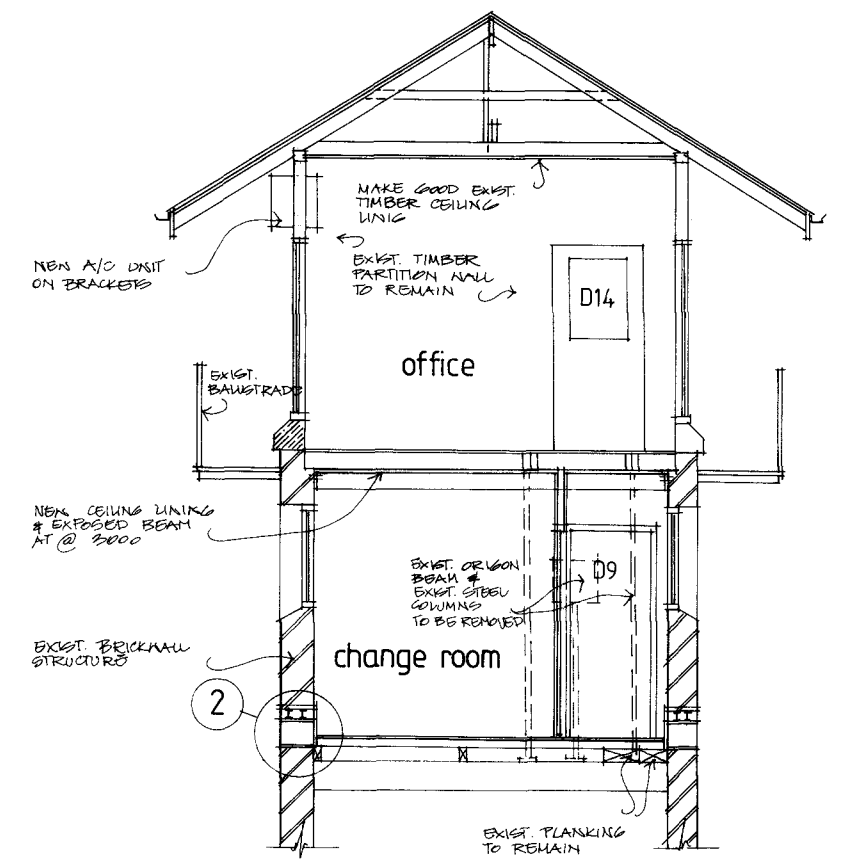


Section 2-2

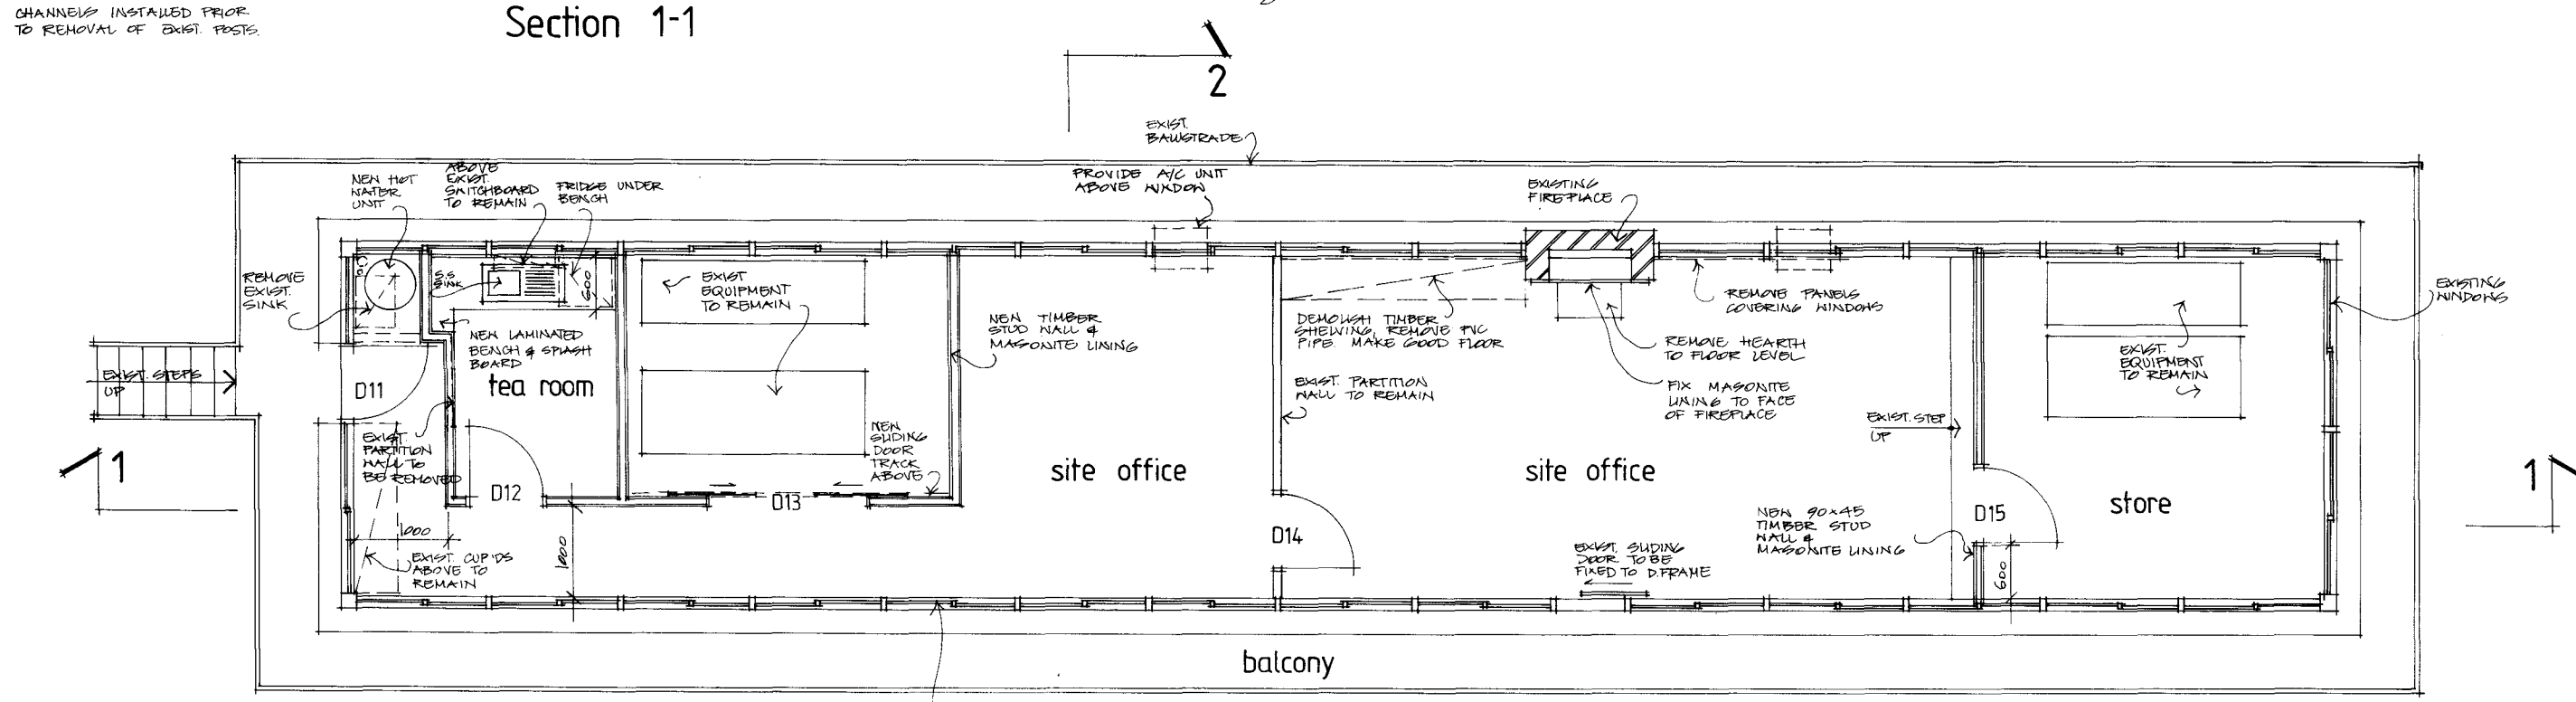


First floor

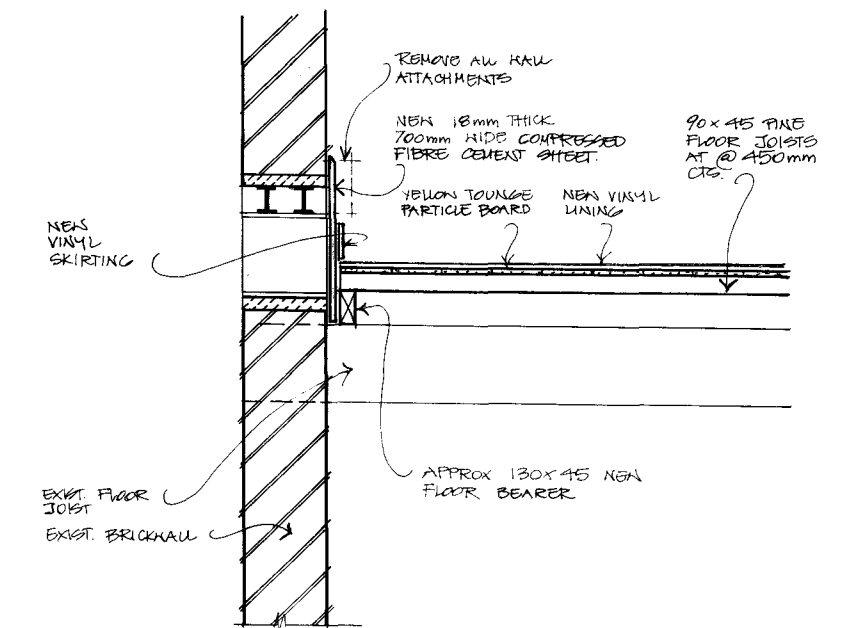

Detail 2

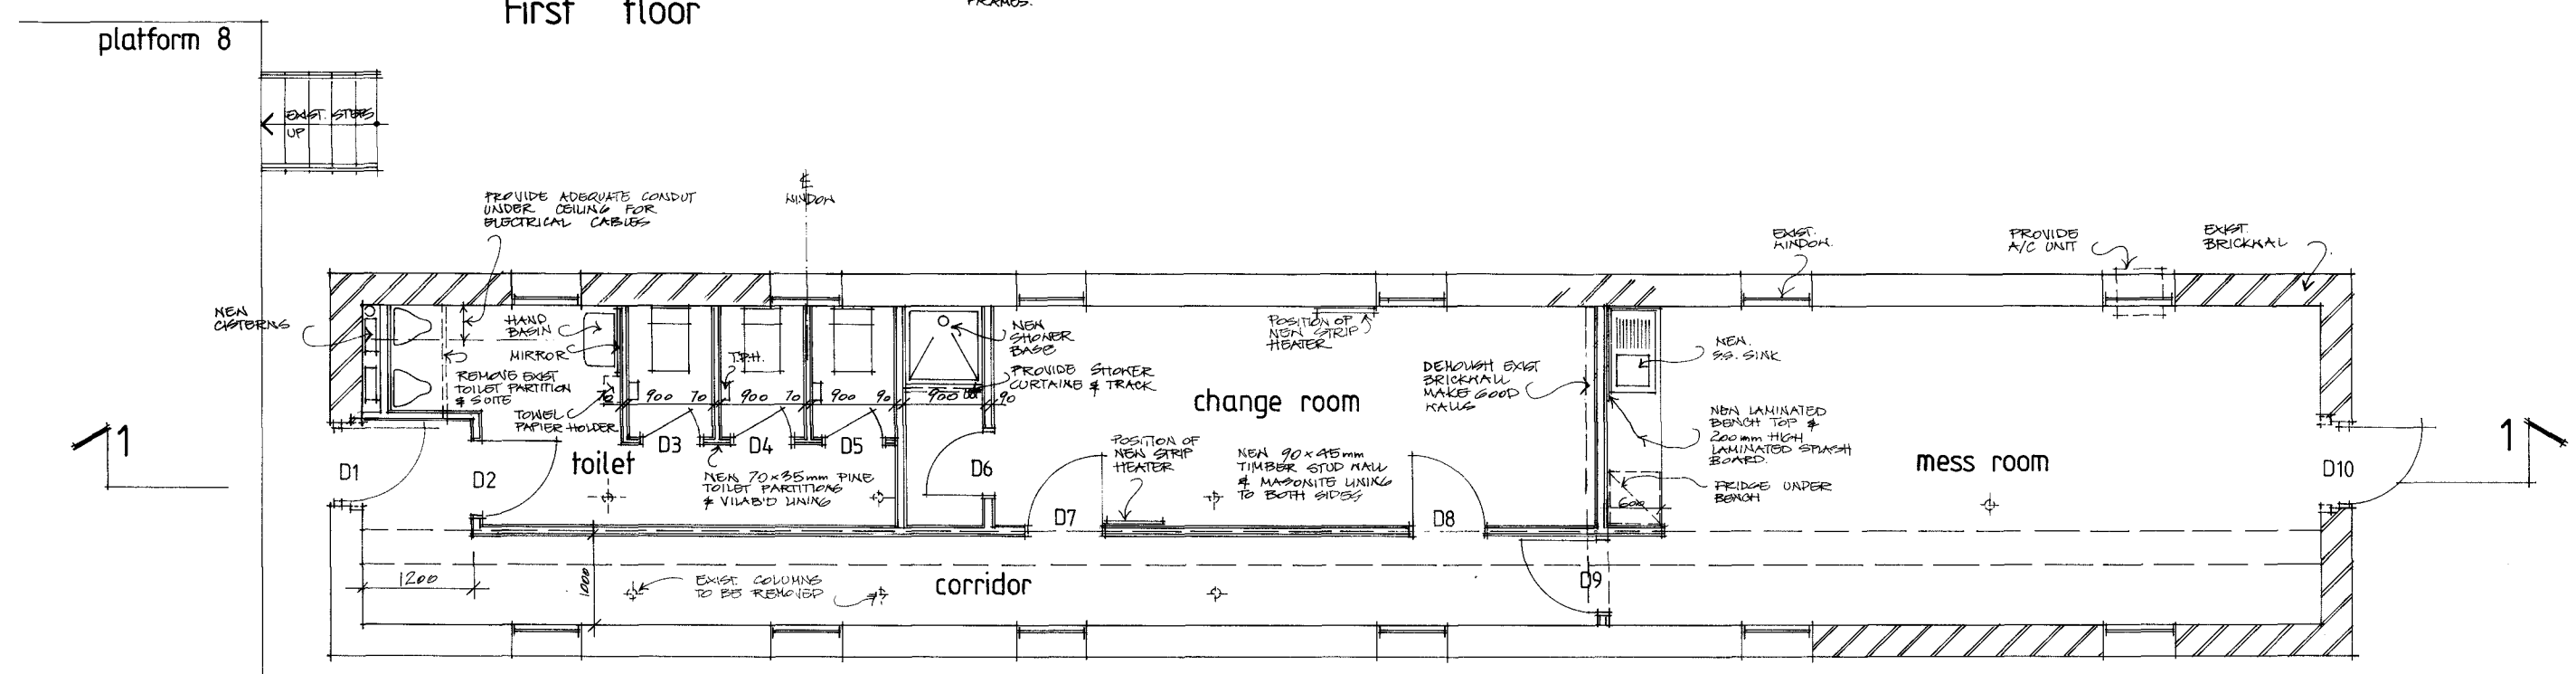

Ground floor

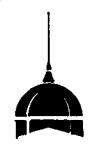

**flinders street station development**  
Metropolitan transit authority

---

project office  
flinders street station  
melbourne 3000

---

drawing title  
Signal box "b"  
plans and sections

---

scale 1:50, 1:2	drawn k.b.	date aug '89
drawing number 203-A-102		revision