


75

NATIMUK

W W 6567 A/11

Signalling Arrangements

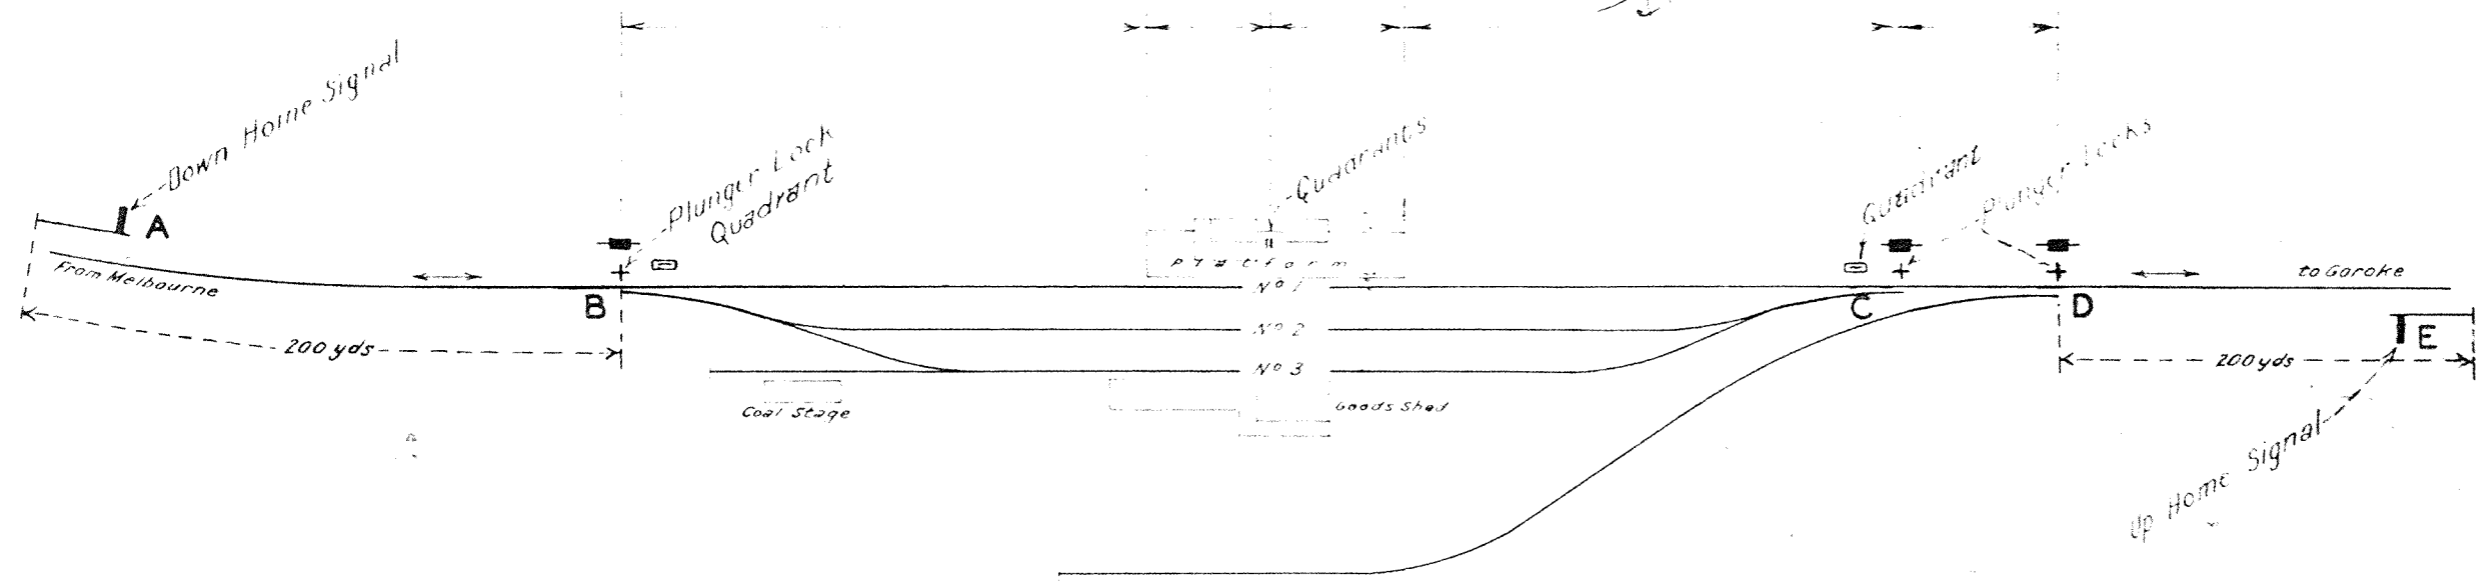

Signal	Mechanically detects
A	Points "B" Normal & Plunger In when worked from platform.
E	Points "C & D" Normal & Plungers In when worked from platform. Points "D" Normal & Plunger In when worked from C.

Points	Detector
B	
C	
D	

Post	Height	Type
Down Home A		
Up Home E		

CANCELLED

F 384

In Service 17-1-12

2167-11

Natimuk