


43395

C1-51

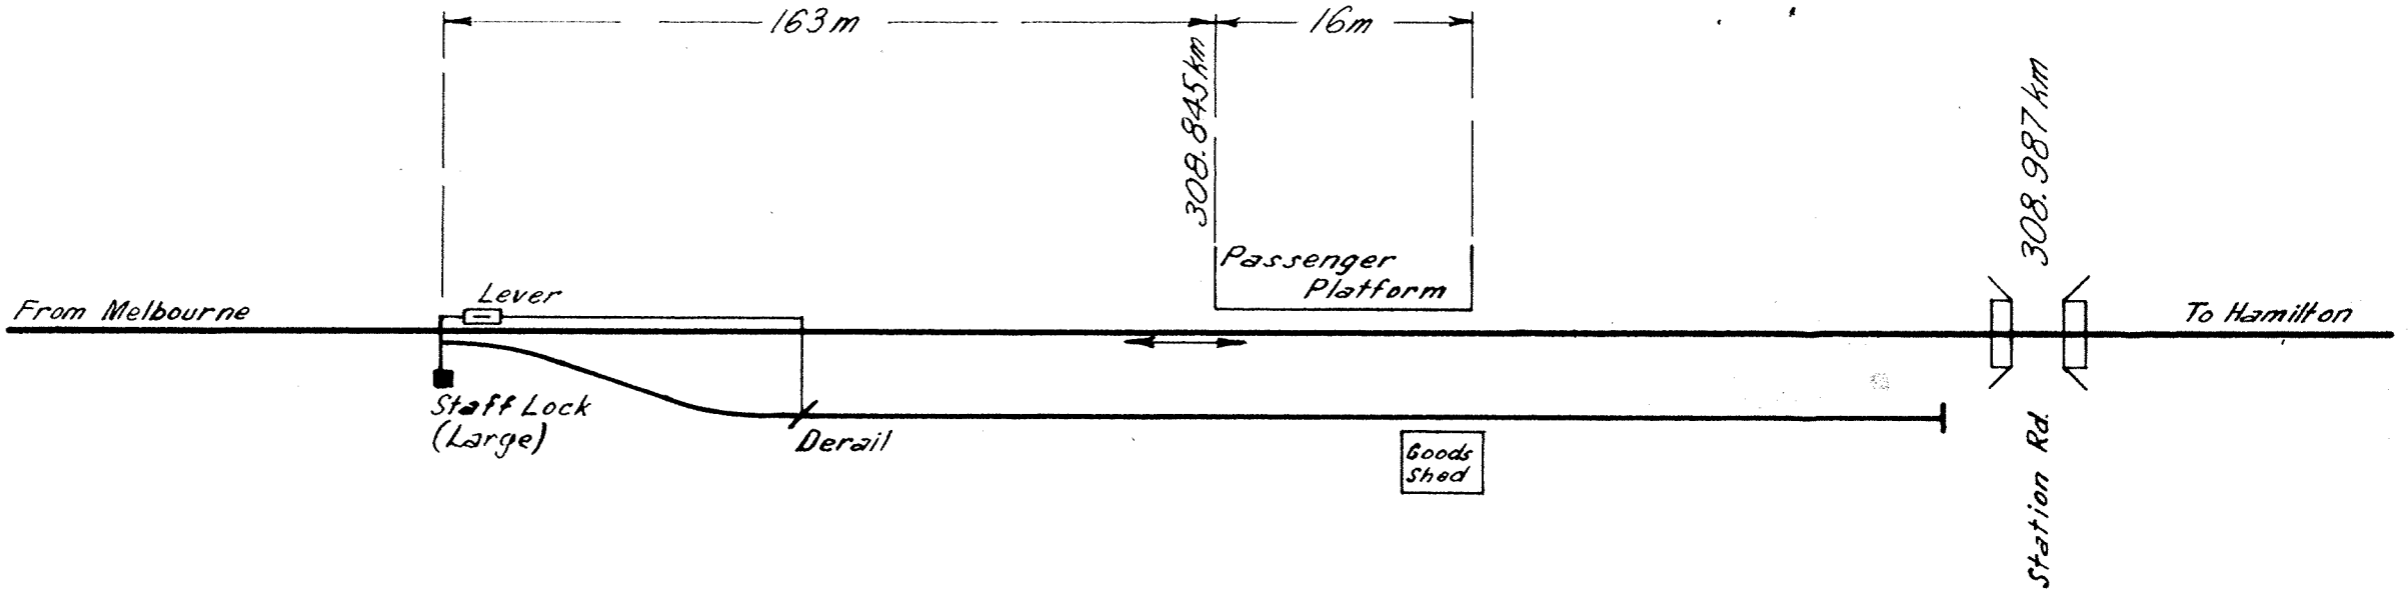

SS7

A	As in Service	12-4-'85	As in service	V.R. STRATHKELLAR SIGNALLING ARRANGEMENTS Diagram	Sig & Tel. Engineer K/C	Drawn by B.E. W.H. Allen	Traced by B.E. 9	M- F 5079
Staff Locked connections at Down End deleted								
L	W.H. Allen	G.J.						