
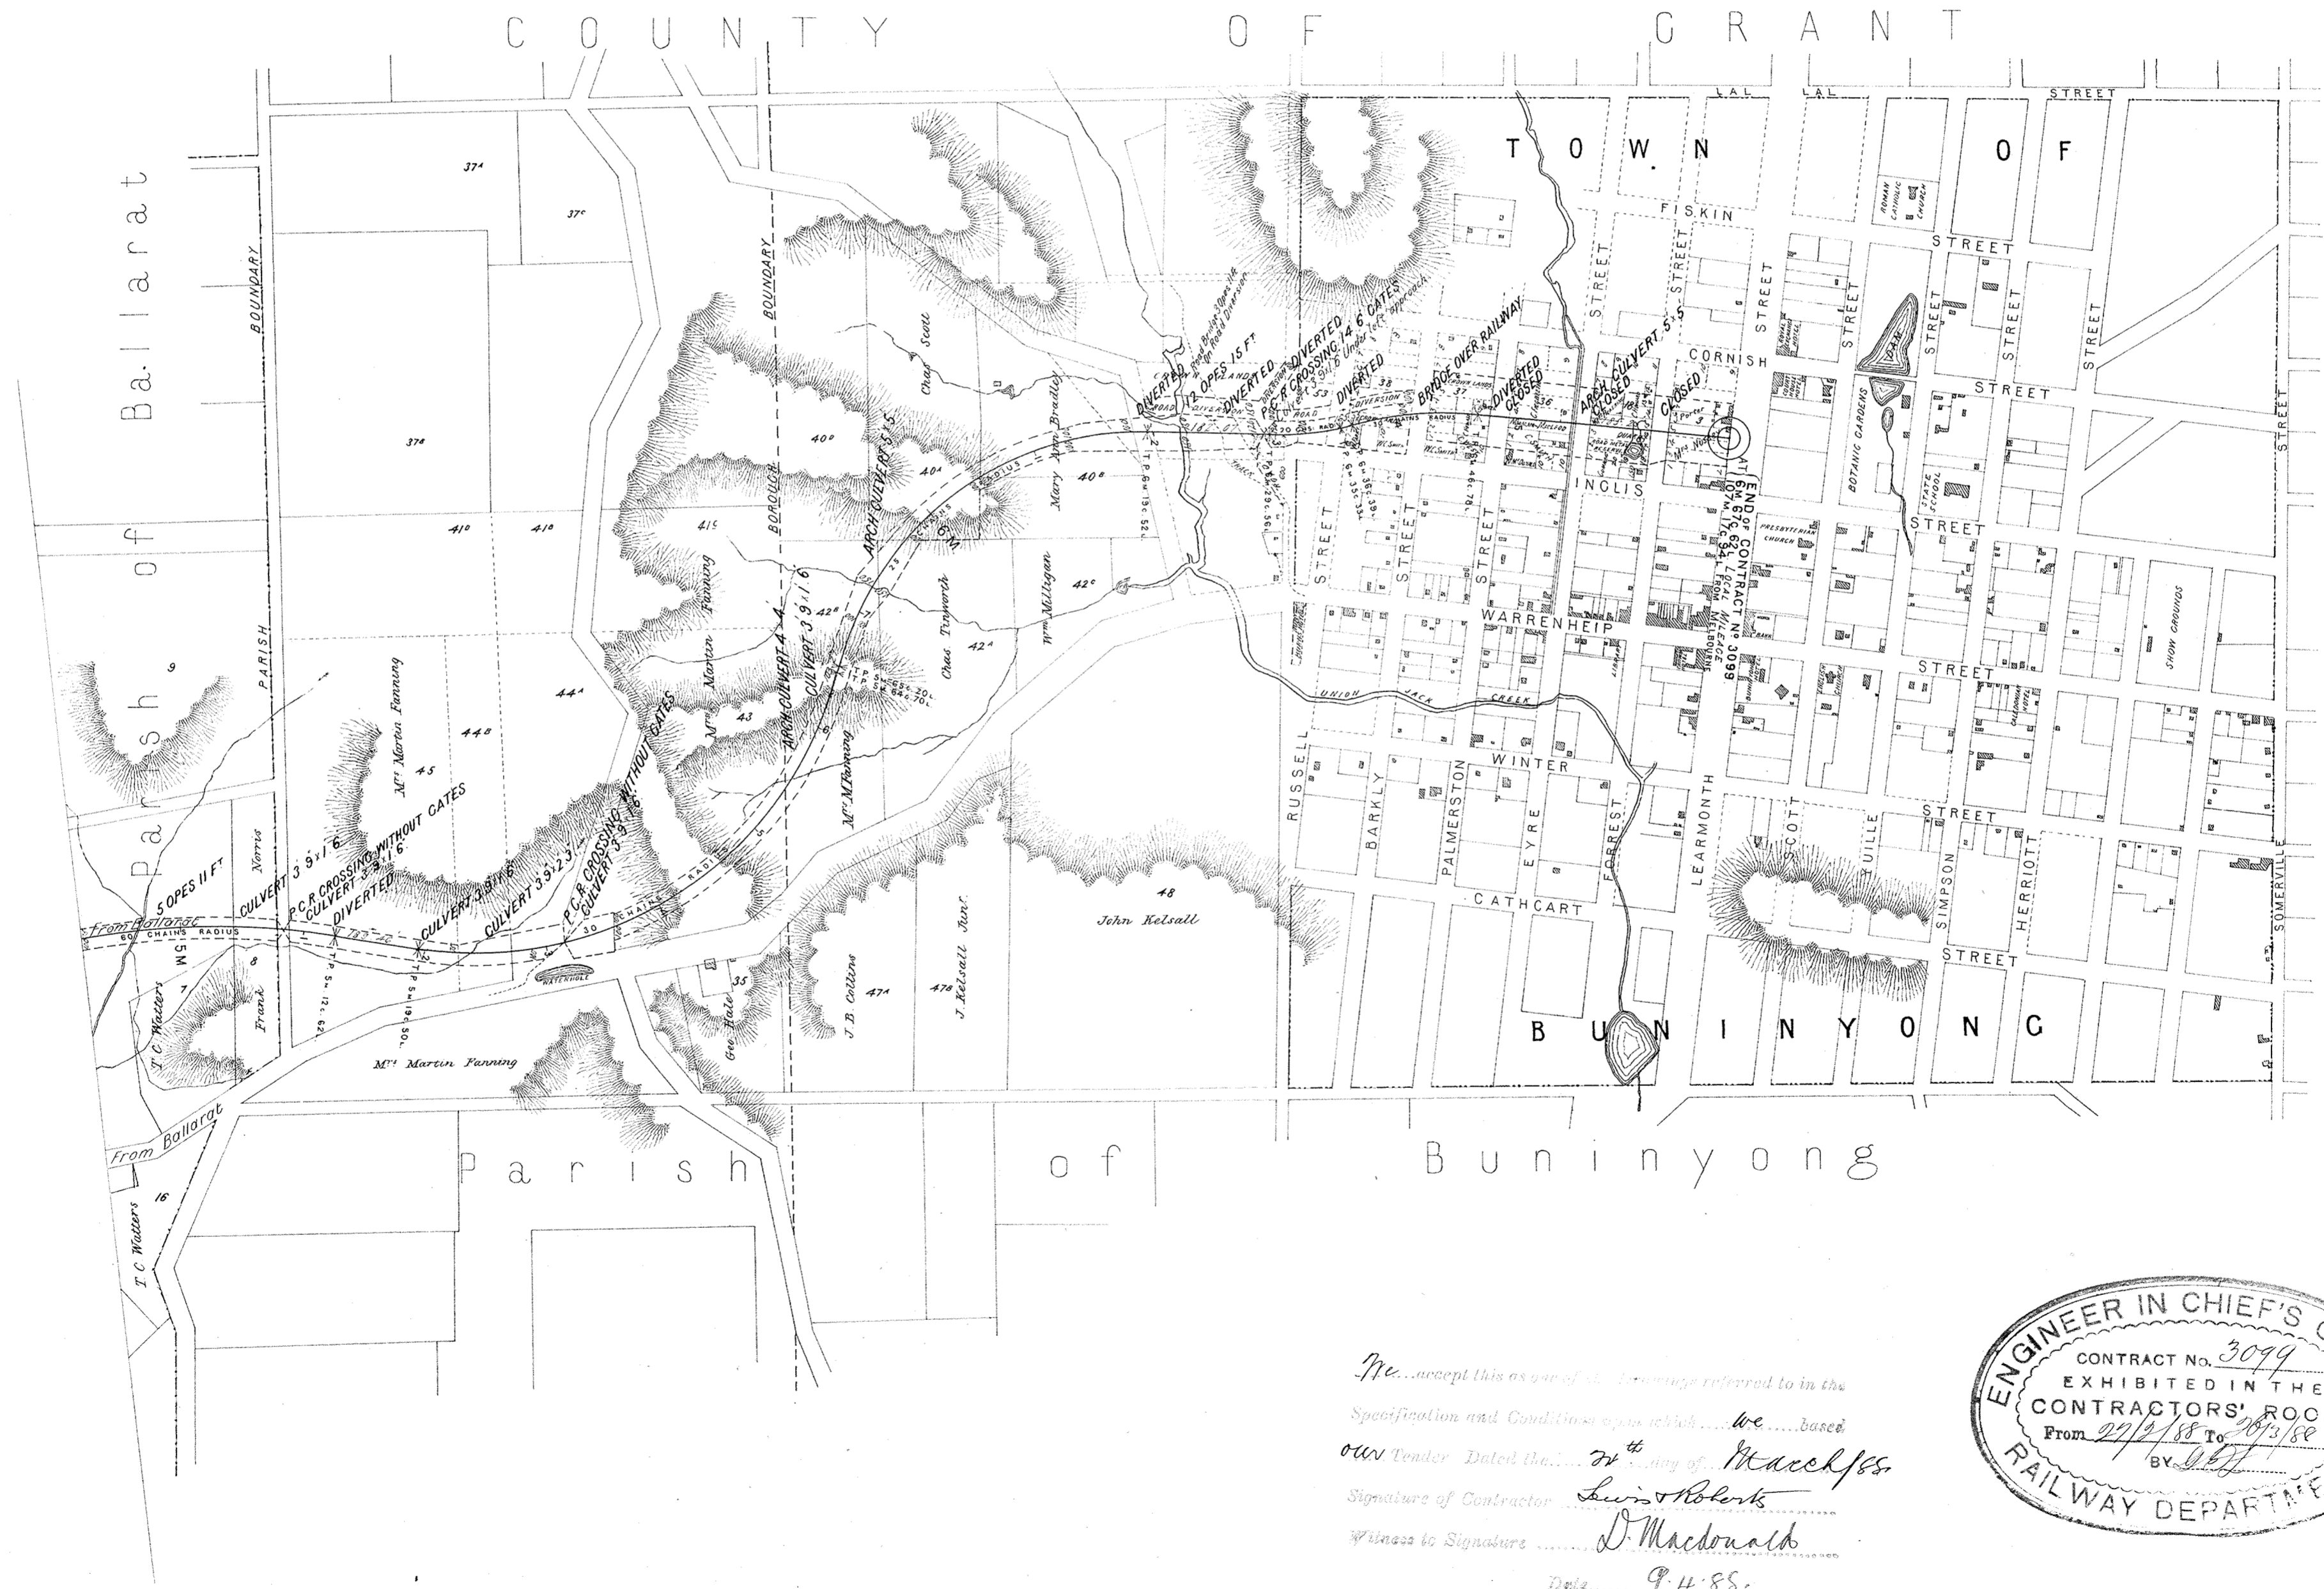


# VICTORIAN RAILWAYS, BALLARAT AND BUNINYONG LINE.

SCALE, 10 CHAINS TO AN INCH

CONTRACT N<sup>o</sup>3099.  
N<sup>o</sup>3.

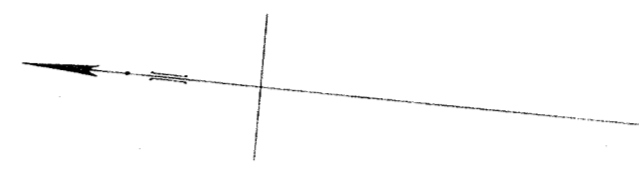

We accept this as one of the drawings referred to in the  
 Specification and Conditions applicable to the work based  
 on our Tender Dated the 27<sup>th</sup> day of March 1885.  
 Signature of Contractor *Levin Roberts*  
 Witness to Signature *D. Macdonald*  
 Date *9.4.85.*

