

VICTORIAN RAILWAYS. CARLSRUHE & DAYLESFORD LINE


Scale, 10 Chains to 1 Inch

CONTRACT N^o 1136
N^o 8.

Parish of Wombat

TOWNSHIP OF
DAYLESFORD

COUNTY OF TALBOT

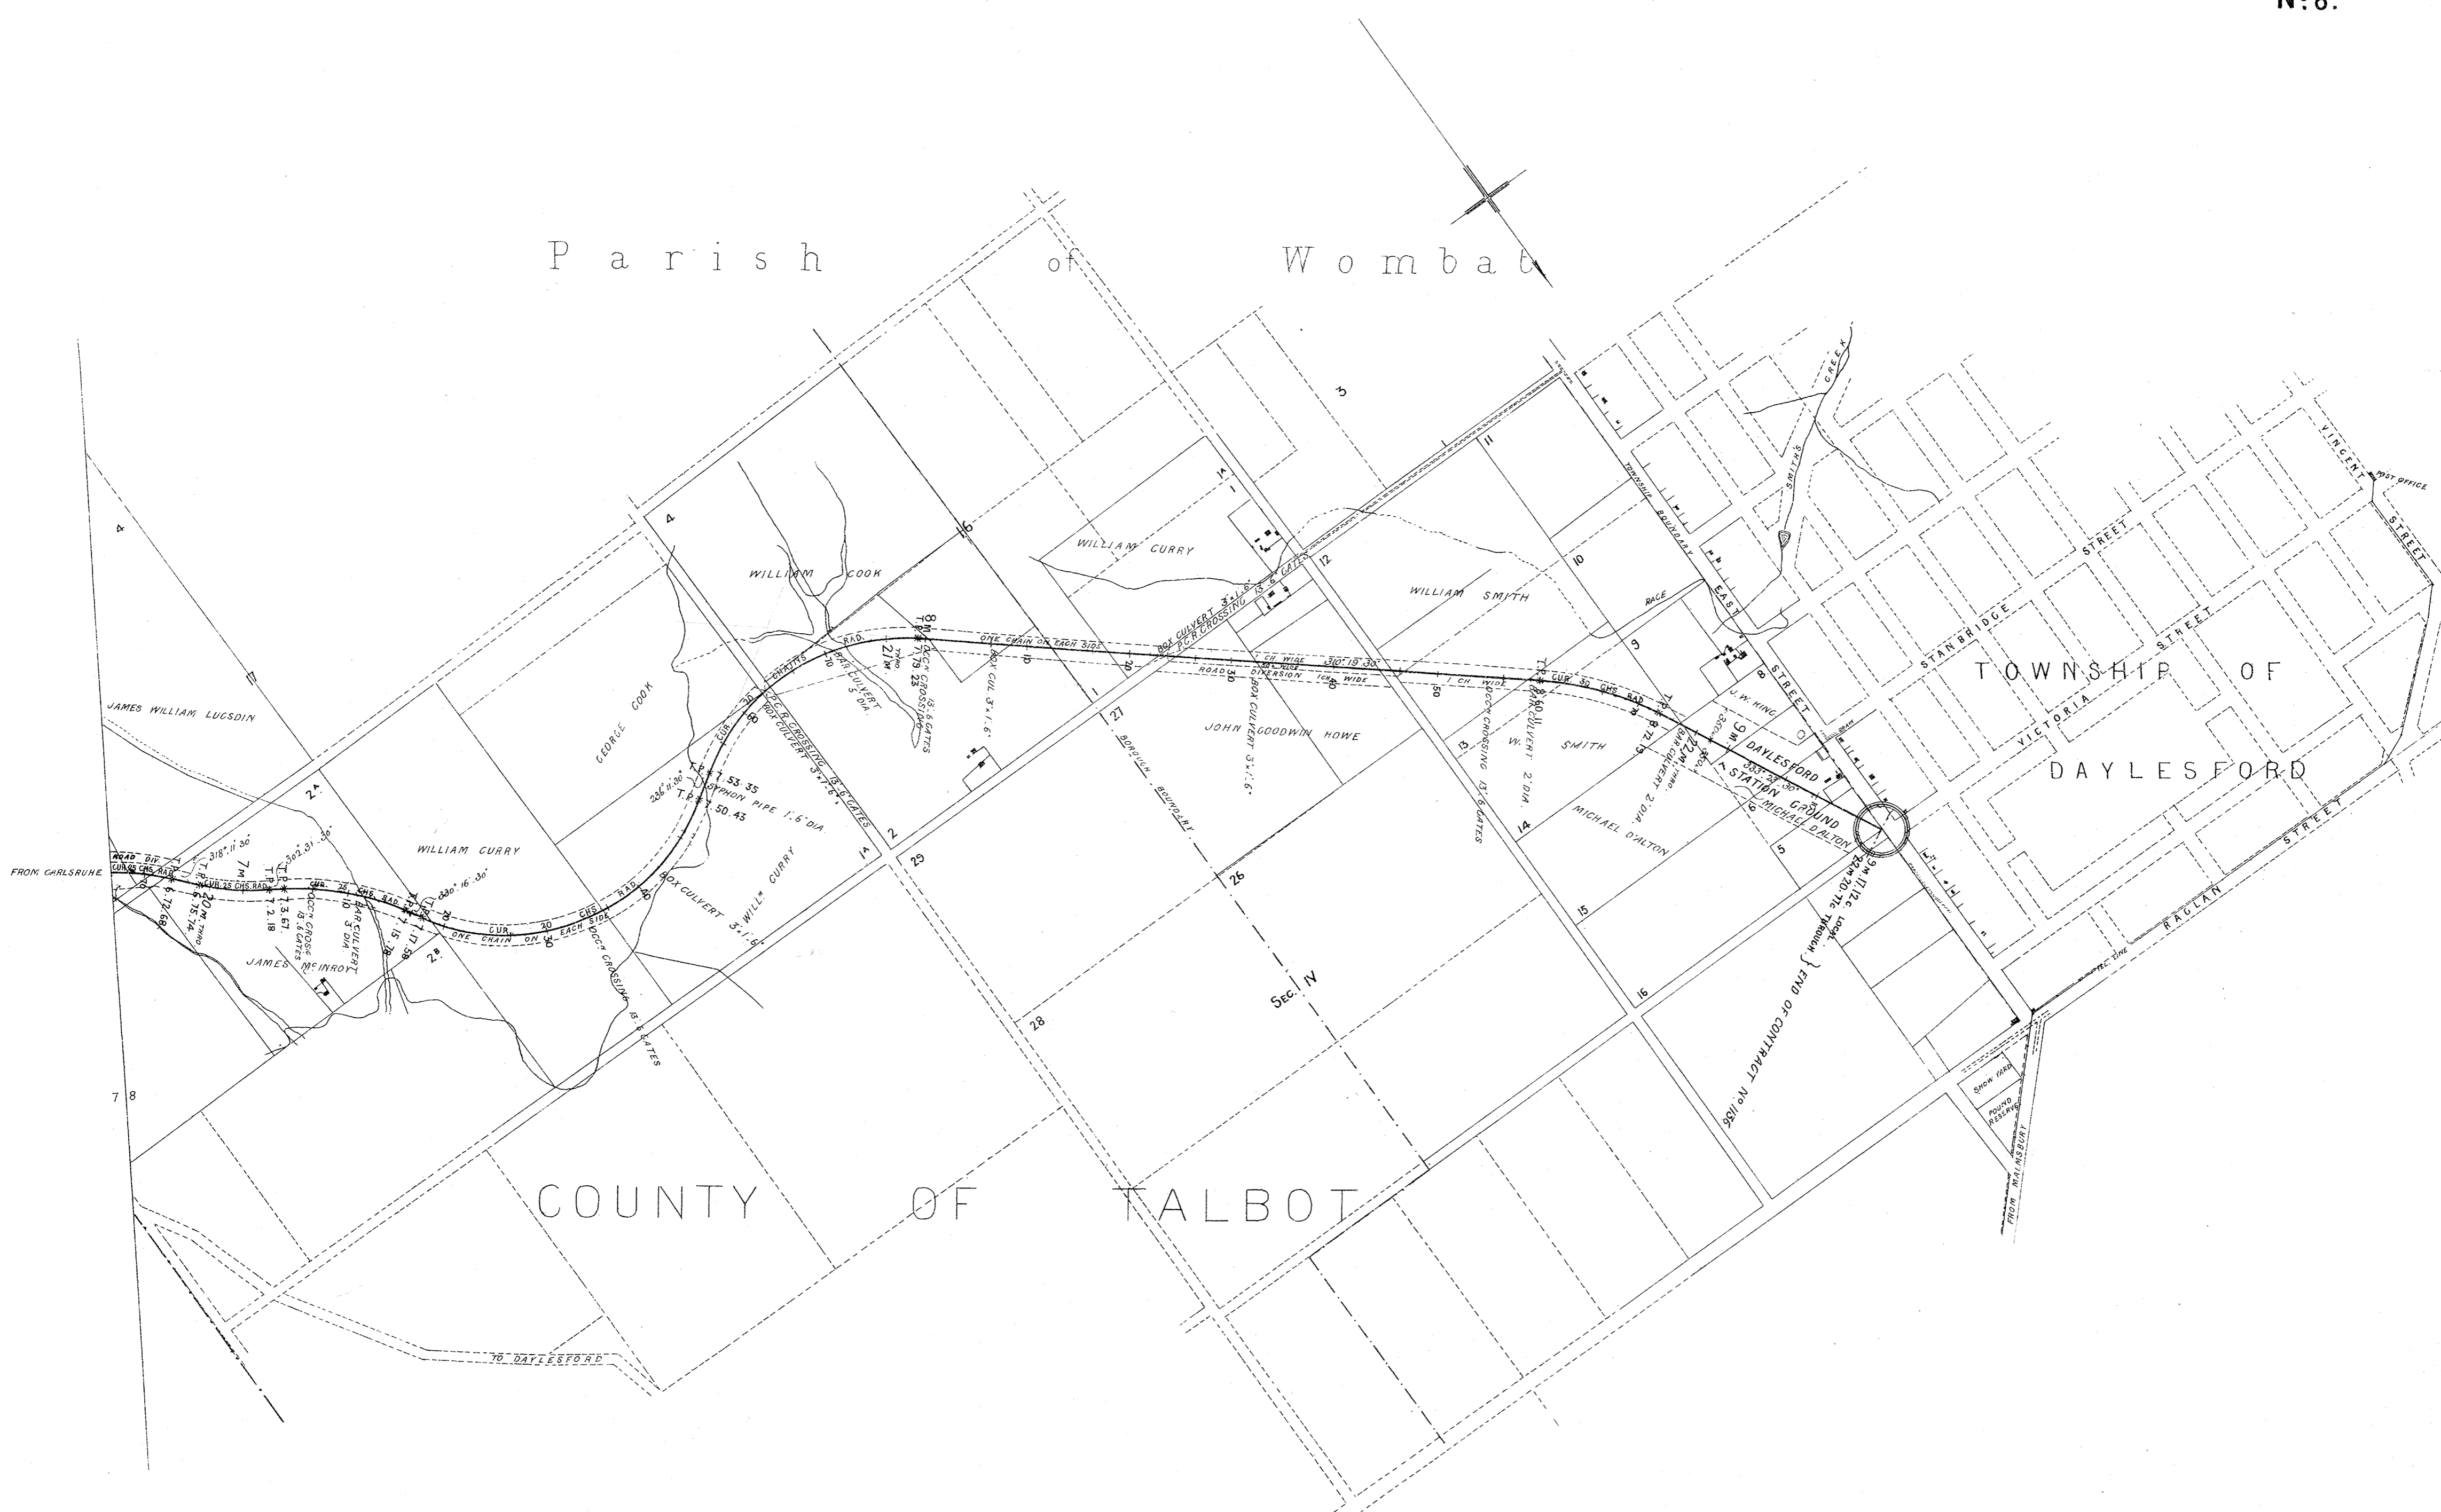

73-59