

VICTORIAN RAILWAYS, BALLARAT RACE COURSE BRANCH

Scale, 10 Chains to 1 Inch.


CONTRACT N^o 1366 .



VICTORIAN RAILWAYS, BALLARAT RACE COURSE BRANCH

CONTRACT N^o 1366

HORIZONTAL, 4 CHAINS TO AN INCH.
SCALES.— VERTICAL, 40 FEET TO AN INCH.

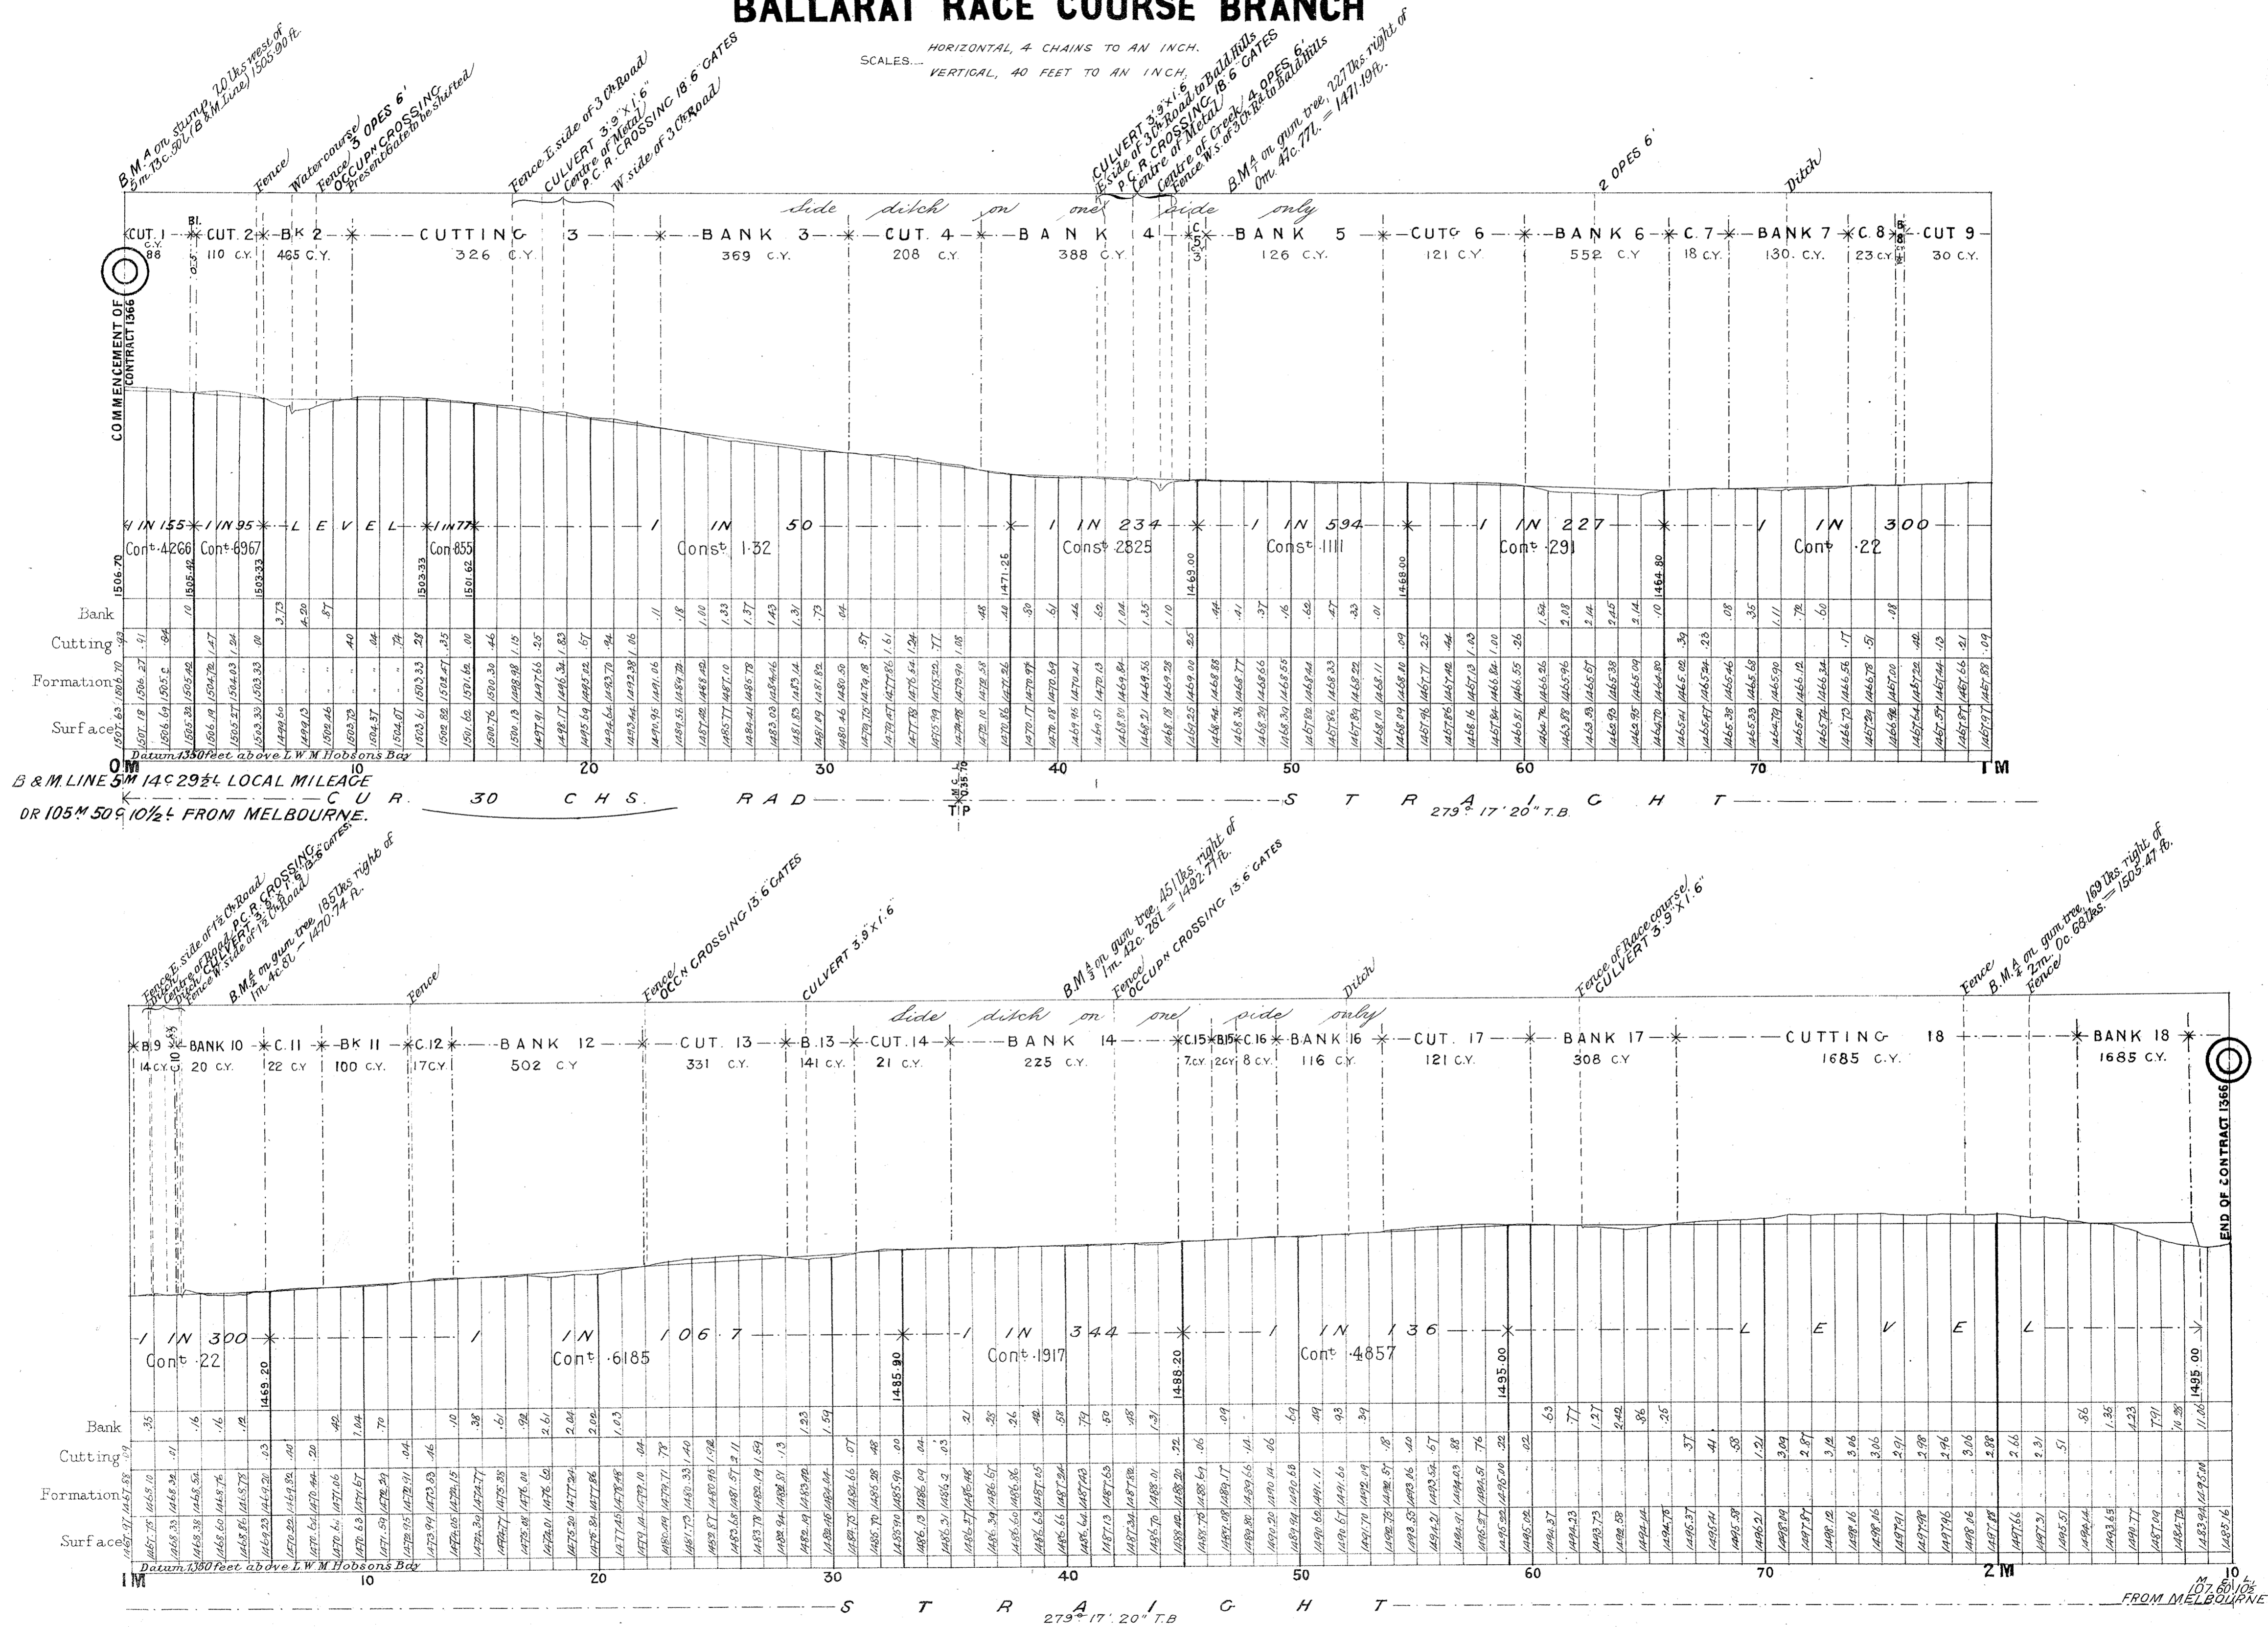

B.M. A on stump, 20 lbs. west of 5m. 73c. 97 (B & M. Line) 1506.90 ft.

Fence

Watercourse OCCUPYING 3 OPES 6' Present Gate to be shifted

Fence E. side of 3 (R. Road) CULVERT 3' 9" x 1' 6" Centre of Metal P.C.R. CROSSING 18 6 GATES W. side of 3 (R. Road)

CULVERT 3' 9" x 1' 6" W. side of 3 (R. Road) to Ballarats P.C.R. CROSSING 18 6 GATES Centre of Metal Fence W. side of 3 (R. Road) to Ballarats B.M. A on gum tree, 227 lbs. right of 0m. 47c. 77L = 1471.19 ft.

Fence E. side of 1/2 (R. Road) Centre of Road P.C.R. CROSSING 13 6 GATES W. side of 1/2 (R. Road) to Ballarats B.M. A on gum tree, 185 lbs. right of 0m. 47c. 80 = 1470.74 ft.

Fence OCCUPYING 13 6 GATES CULVERT 3' 9" x 1' 6"

B.M. A on gum tree, 45 lbs. right of 0m. 42c. 25L = 1492.77 ft. Fence OCCUPYING 15 6 GATES

Fence of Race course, CULVERT 3' 9" x 1' 6"

Fence B.M. A on gum tree, 160 lbs. right of 0m. 68c. 88 = 1505.47 ft.