



VICTORIAN RAILWAYS, LAL LAL RACECOURSE LINE.

SCALE. 4 CHAINS TO AN INCH.

CONTRACT NO 2386.
NO 1.

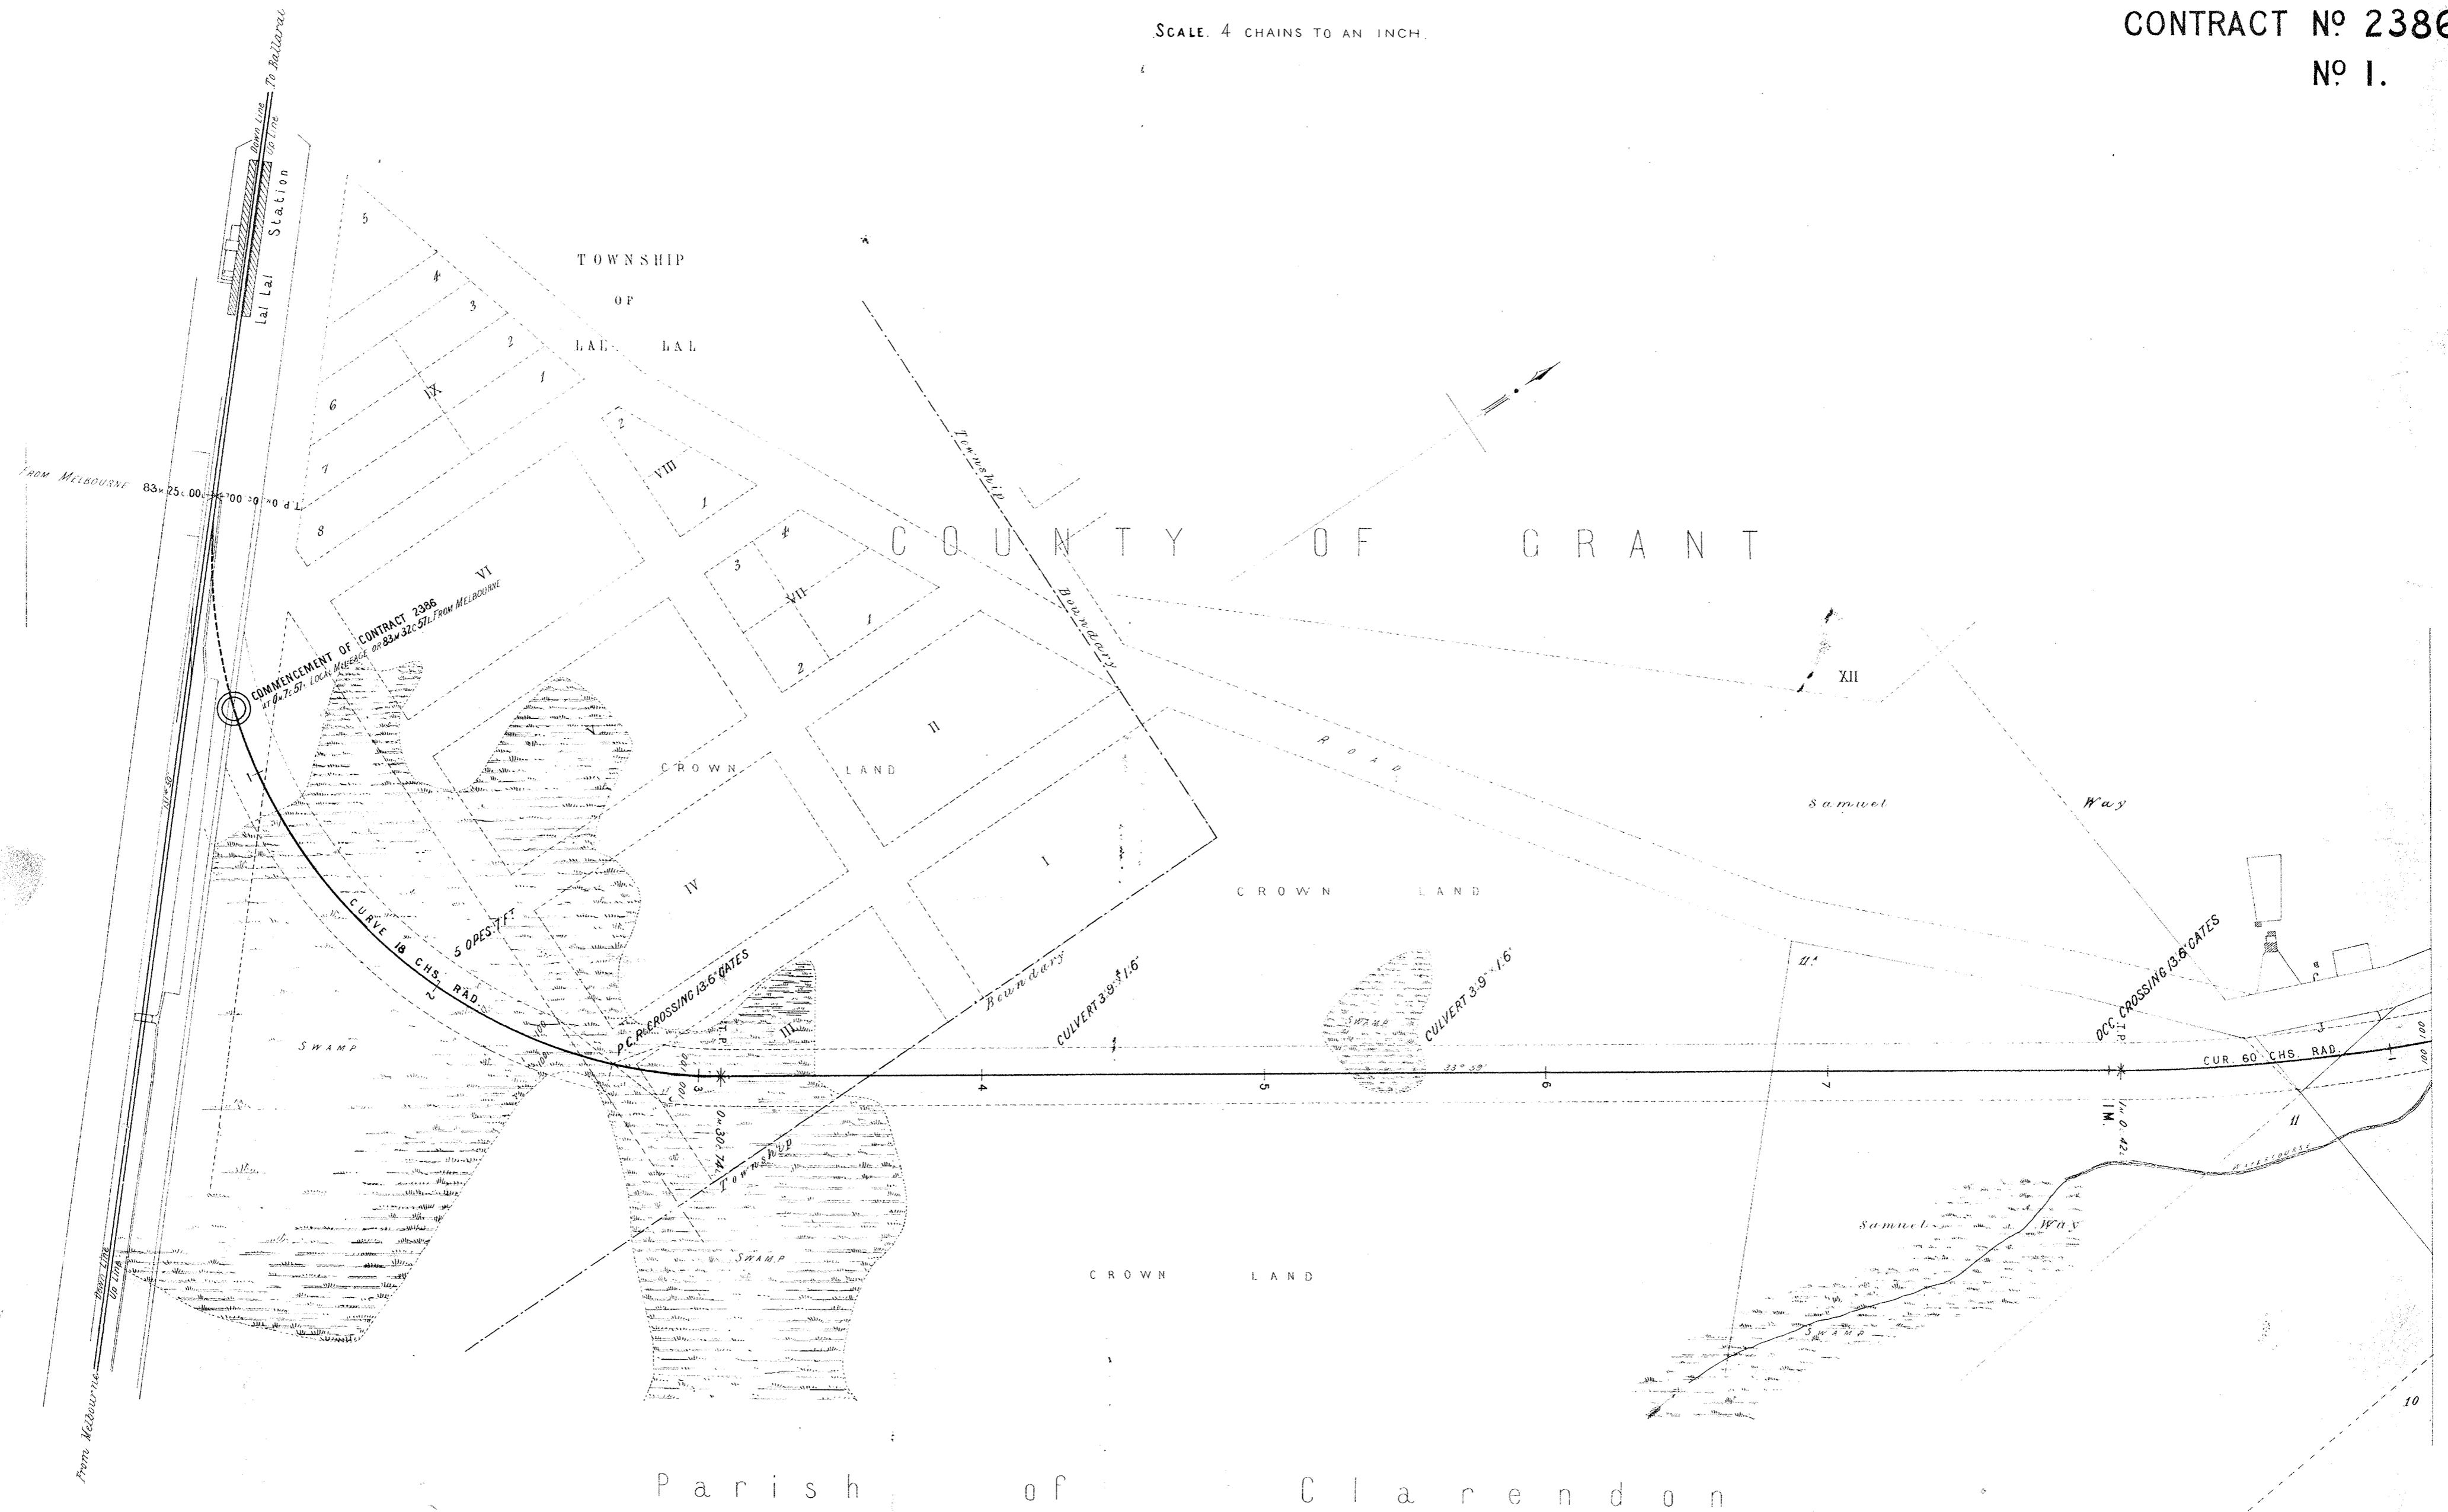


This is one of the Drawings referred to in the
Specification upon which *the* based *the* Tender
Dated the *14* day of *September 1885*
Signature of Contractor *Jonathan Chappell*
James King
Witness to Signature *Wingfield* 21/9/85

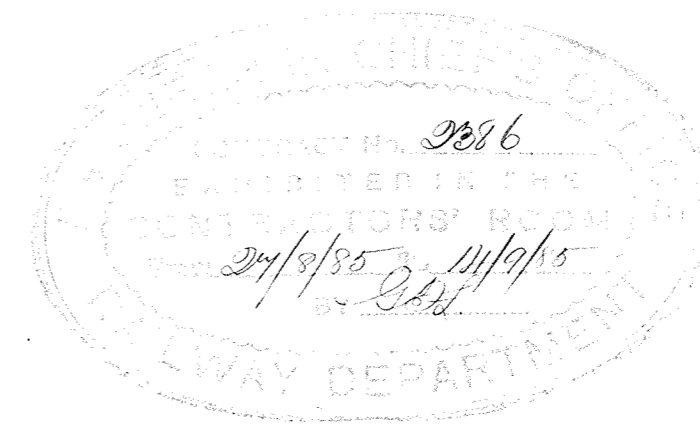

VICTORIAN RAILWAYS. LAL LAL RACECOURSE LINE.

SCALE. 4 CHAINS TO AN INCH.

CONTRACT Nº 2386.
Nº 2.

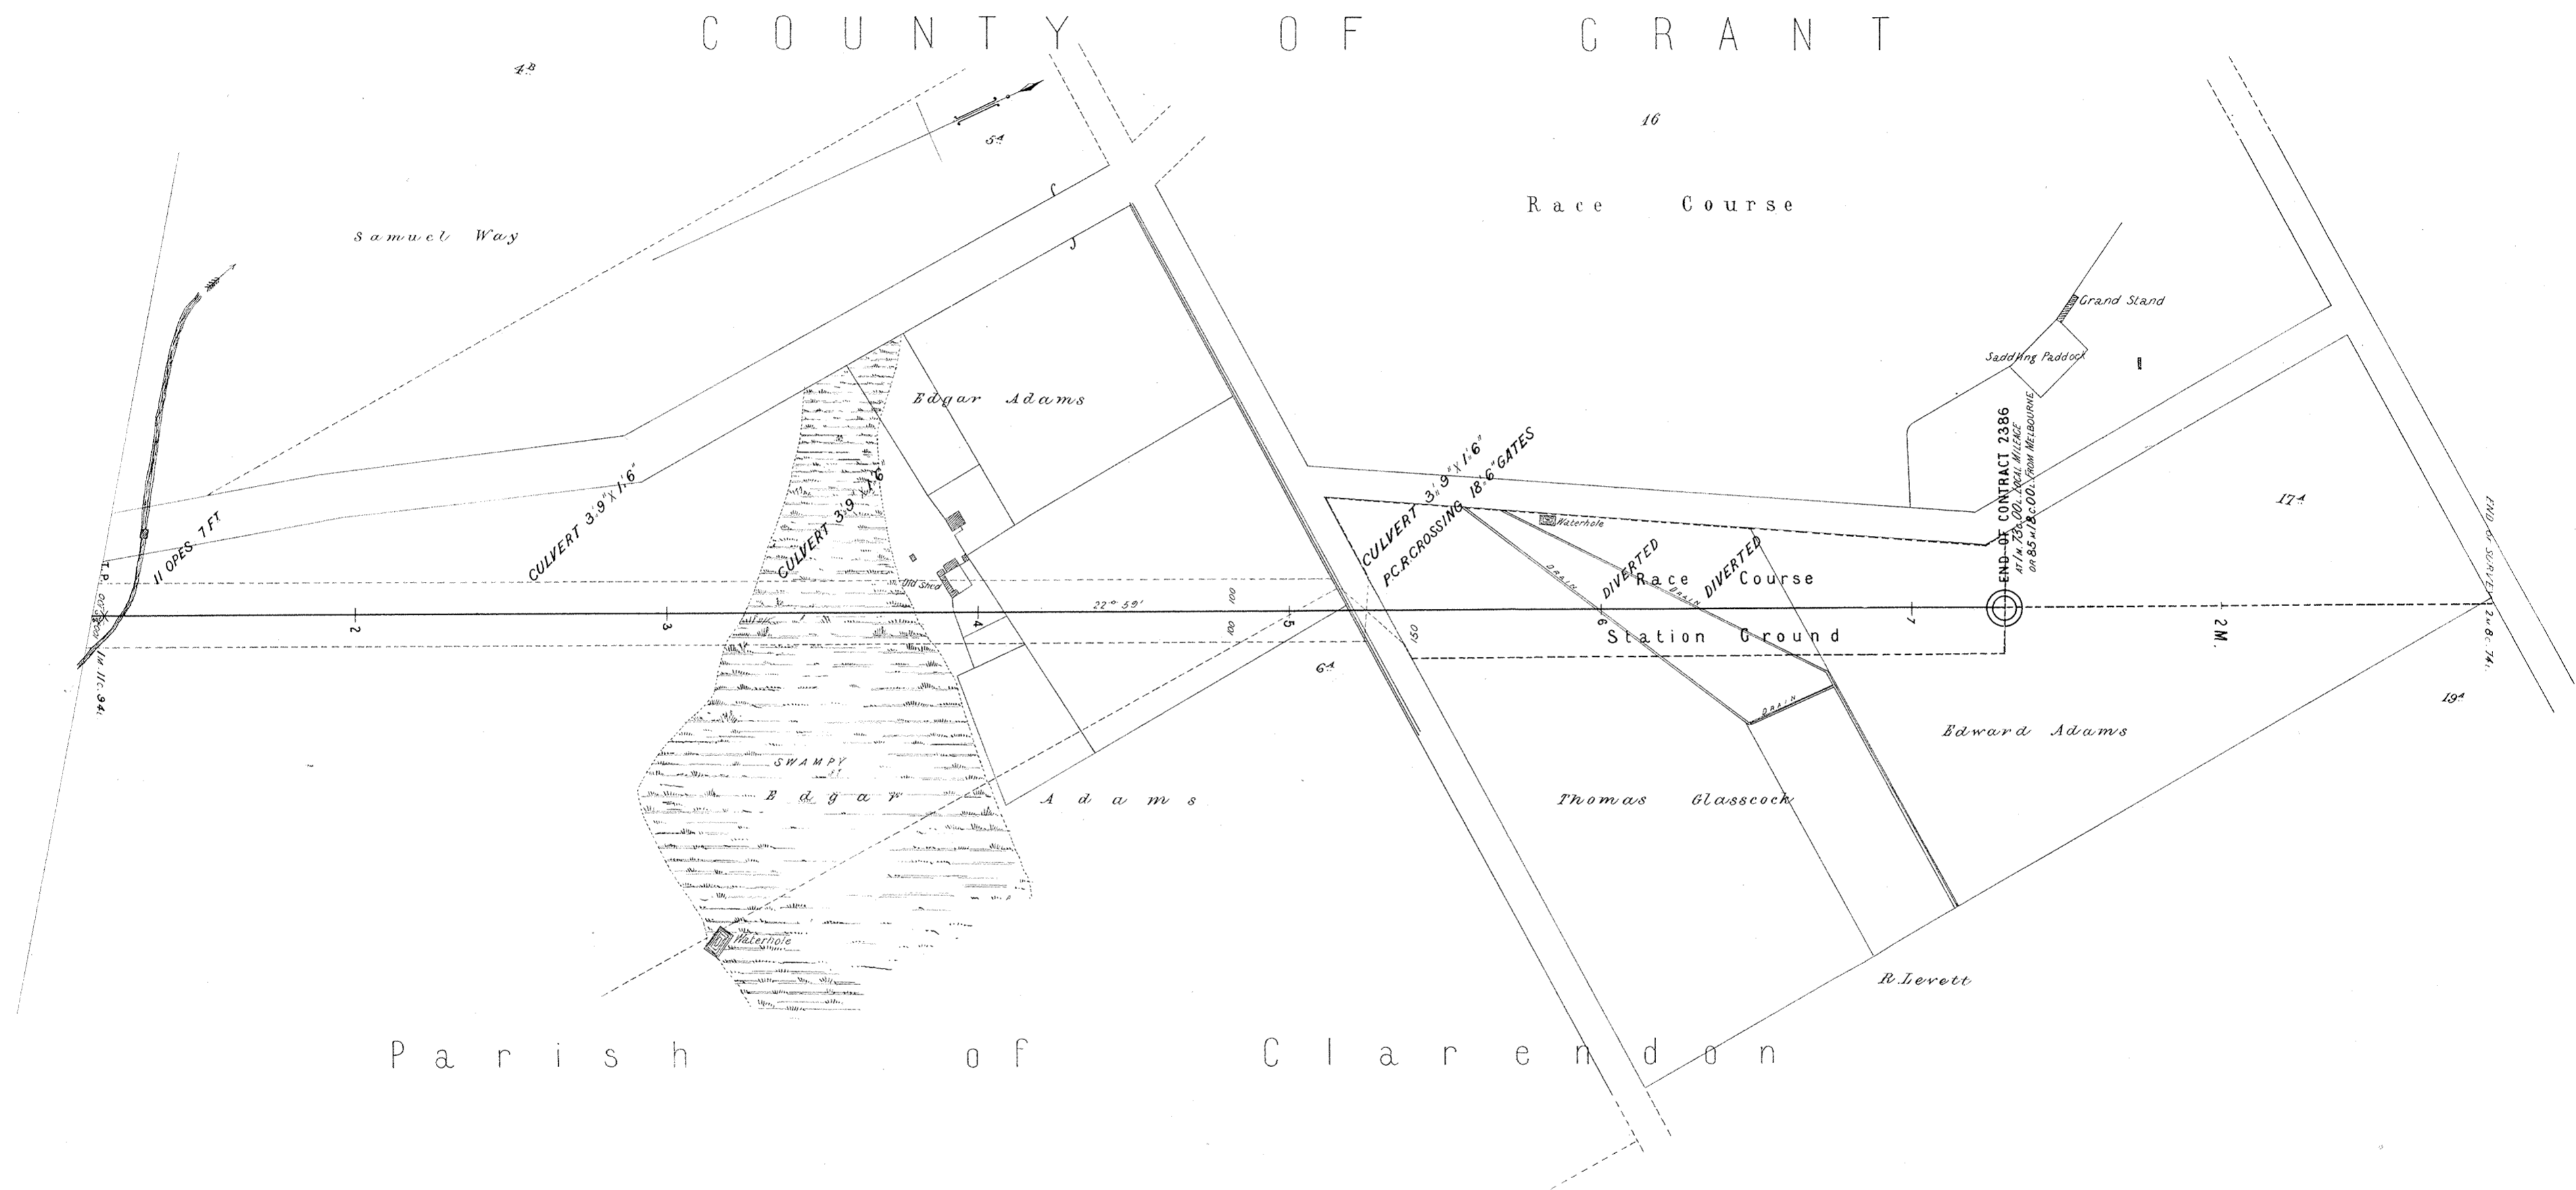

Parish of Clarendon


This is one of the Drawings referred to in the
Specification upon which the... based the Tender
Dated the... day of...
Signature of Contractor... *Jonathan Chappell*
James King
Witness to Signature... *[Signature]*
2/9/85

2386
21/8/85 14/9/85
[Signature]

VICTORIAN RAILWAYS, LAL LAL RACECOURSE LINE.



CONTRACT No 2386.
No 1.

SCALES: (HORIZONTAL 4 CHAINS TO AN INCH.
VERTICAL 40 FEET TO AN INCH.

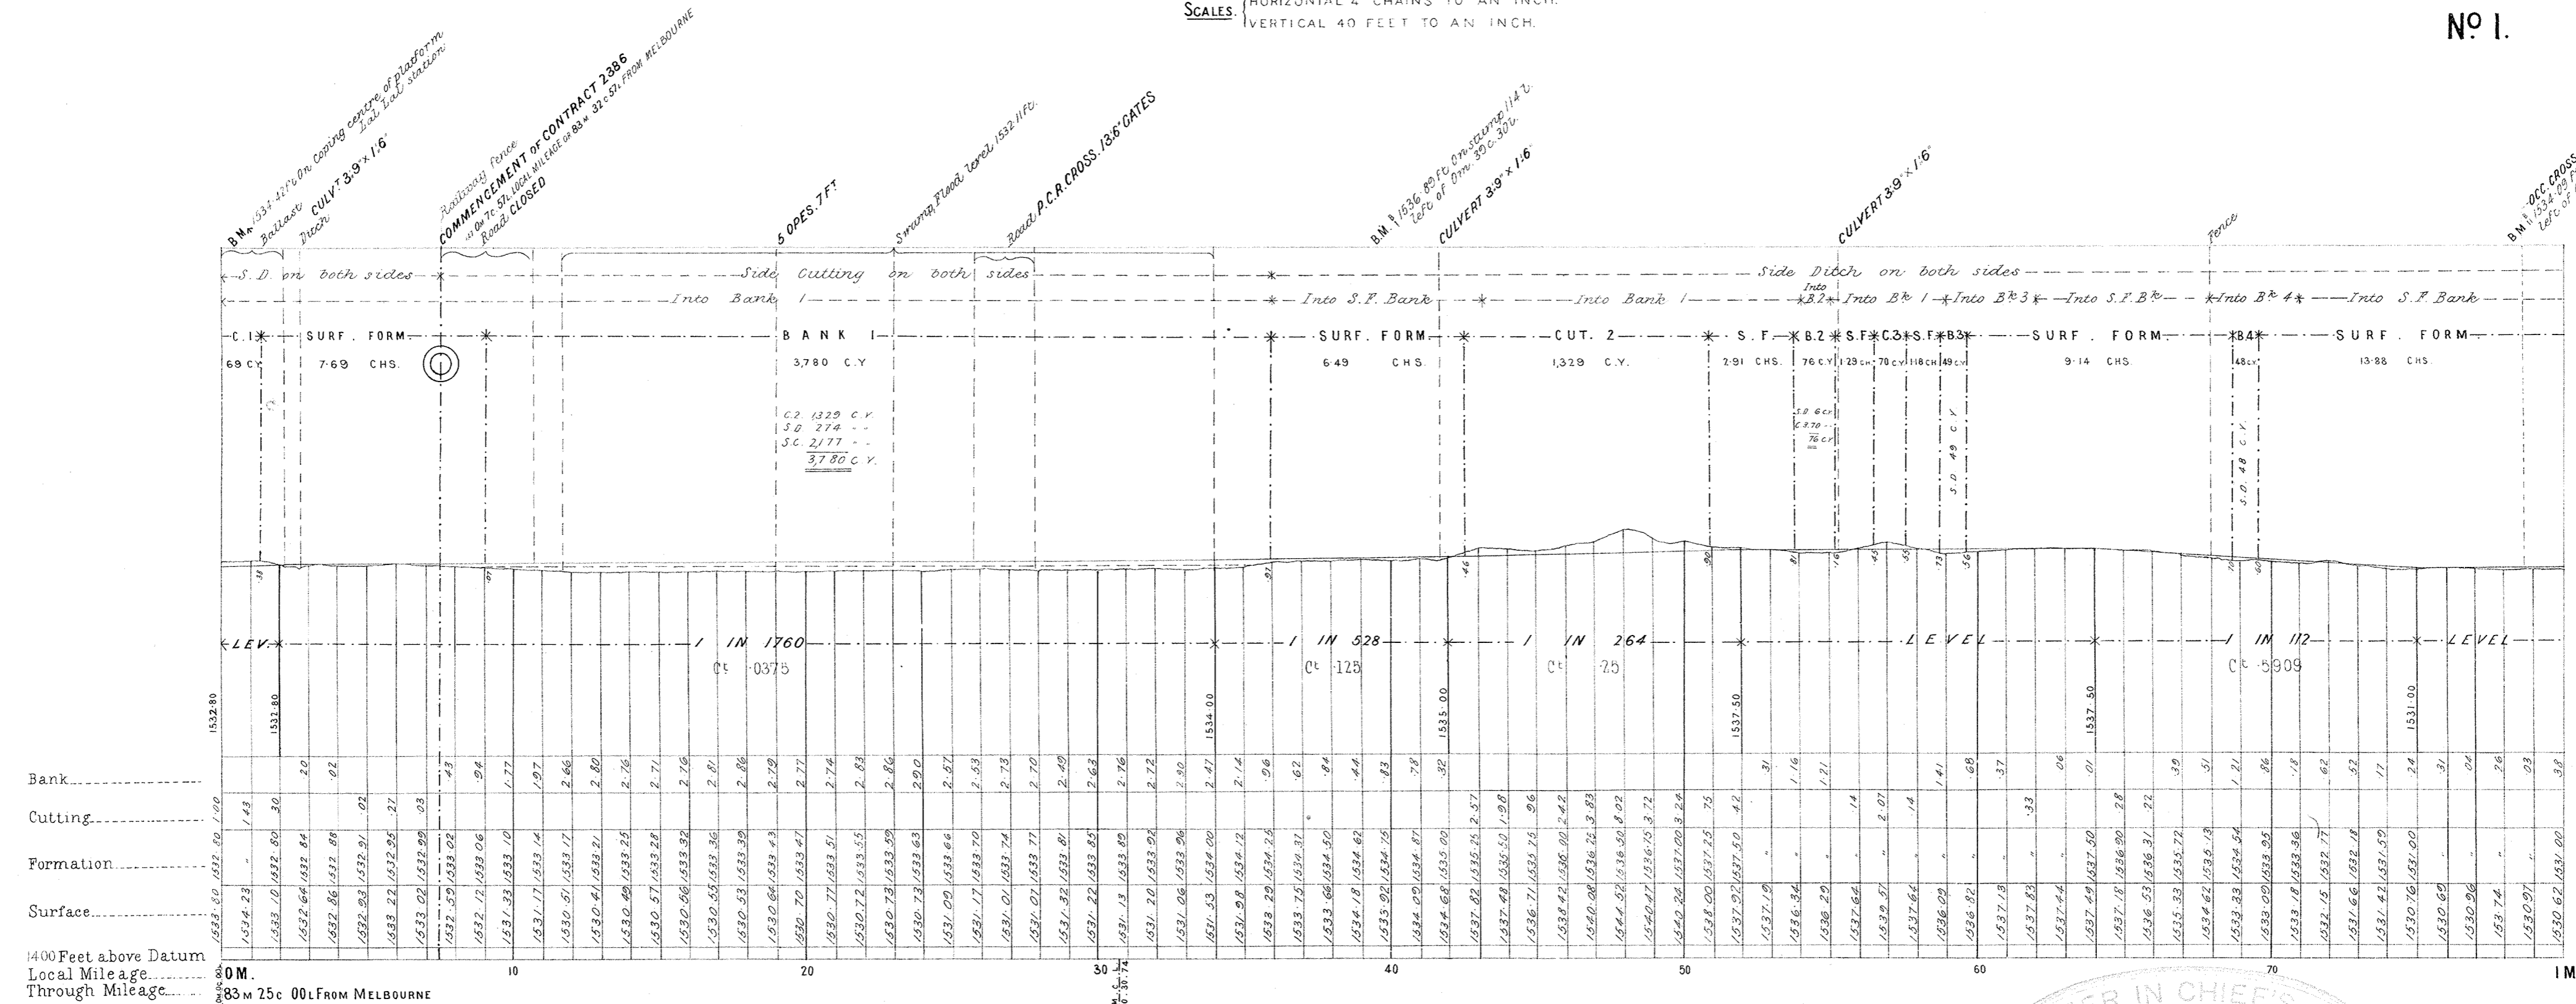

1400 Feet above Datum
Local Mileage.....
Through Mileage.....

This is one of the Drawings referred to in the
Specification upon which... based... Tender
Dated the... day of...
Signature of Contractor...
Witness to Signature...

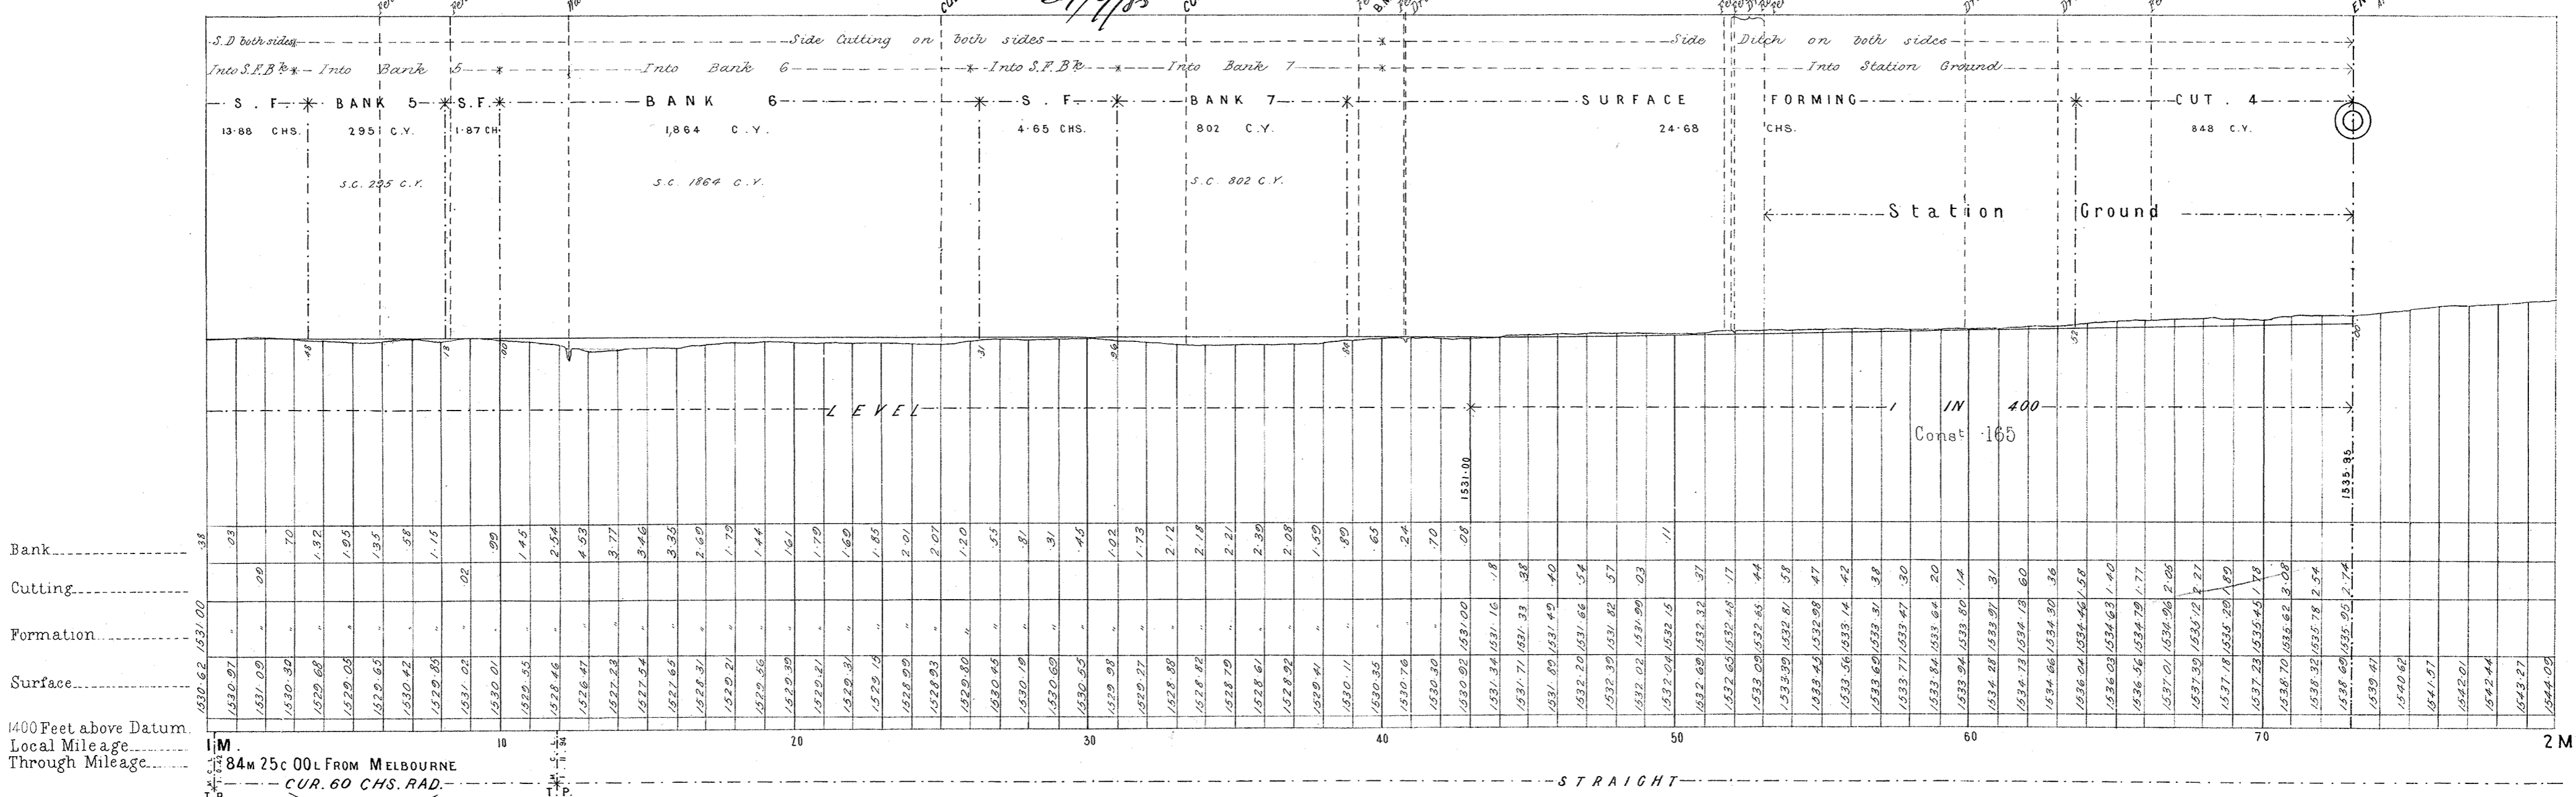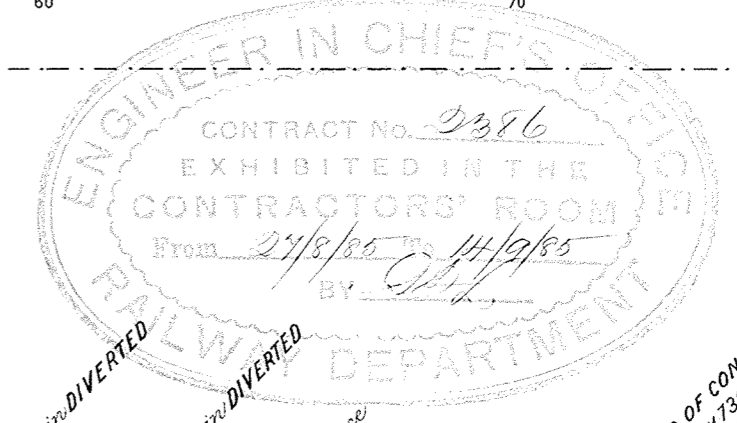

1400 Feet above Datum.
Local Mileage.....
Through Mileage.....