

VICTORIAN RAILWAYS,
LILYDALE TO WARBURTON RAILWAY

SCALE. 10 CHAINS TO AN INCH

N^o 1



VICTORIAN RAILWAYS,
LILYDALE TO WARBURTON RAILWAY

SCALE. 10 CHAINS TO AN INCH

N^o 2.



VICTORIAN RAILWAYS, LILYDALE TO WARBURTON RAILWAY

SCALE. 10 CHAINS TO AN INCH

Nº 3



VICTORIAN RAILWAYS, LILYDALE TO WARBURTON RAILWAY

SCALE. 10 CHAINS TO AN INCH

Nº 4 *



C O U N T Y

o f

四

W a n d i n


a l l o c k

93
121

VICTORIAN RAILWAYS,
LILYDALE TO WARBURTON RAILWAY

SCALE. 10 CHAINS TO AN INCH


N^o 5.*

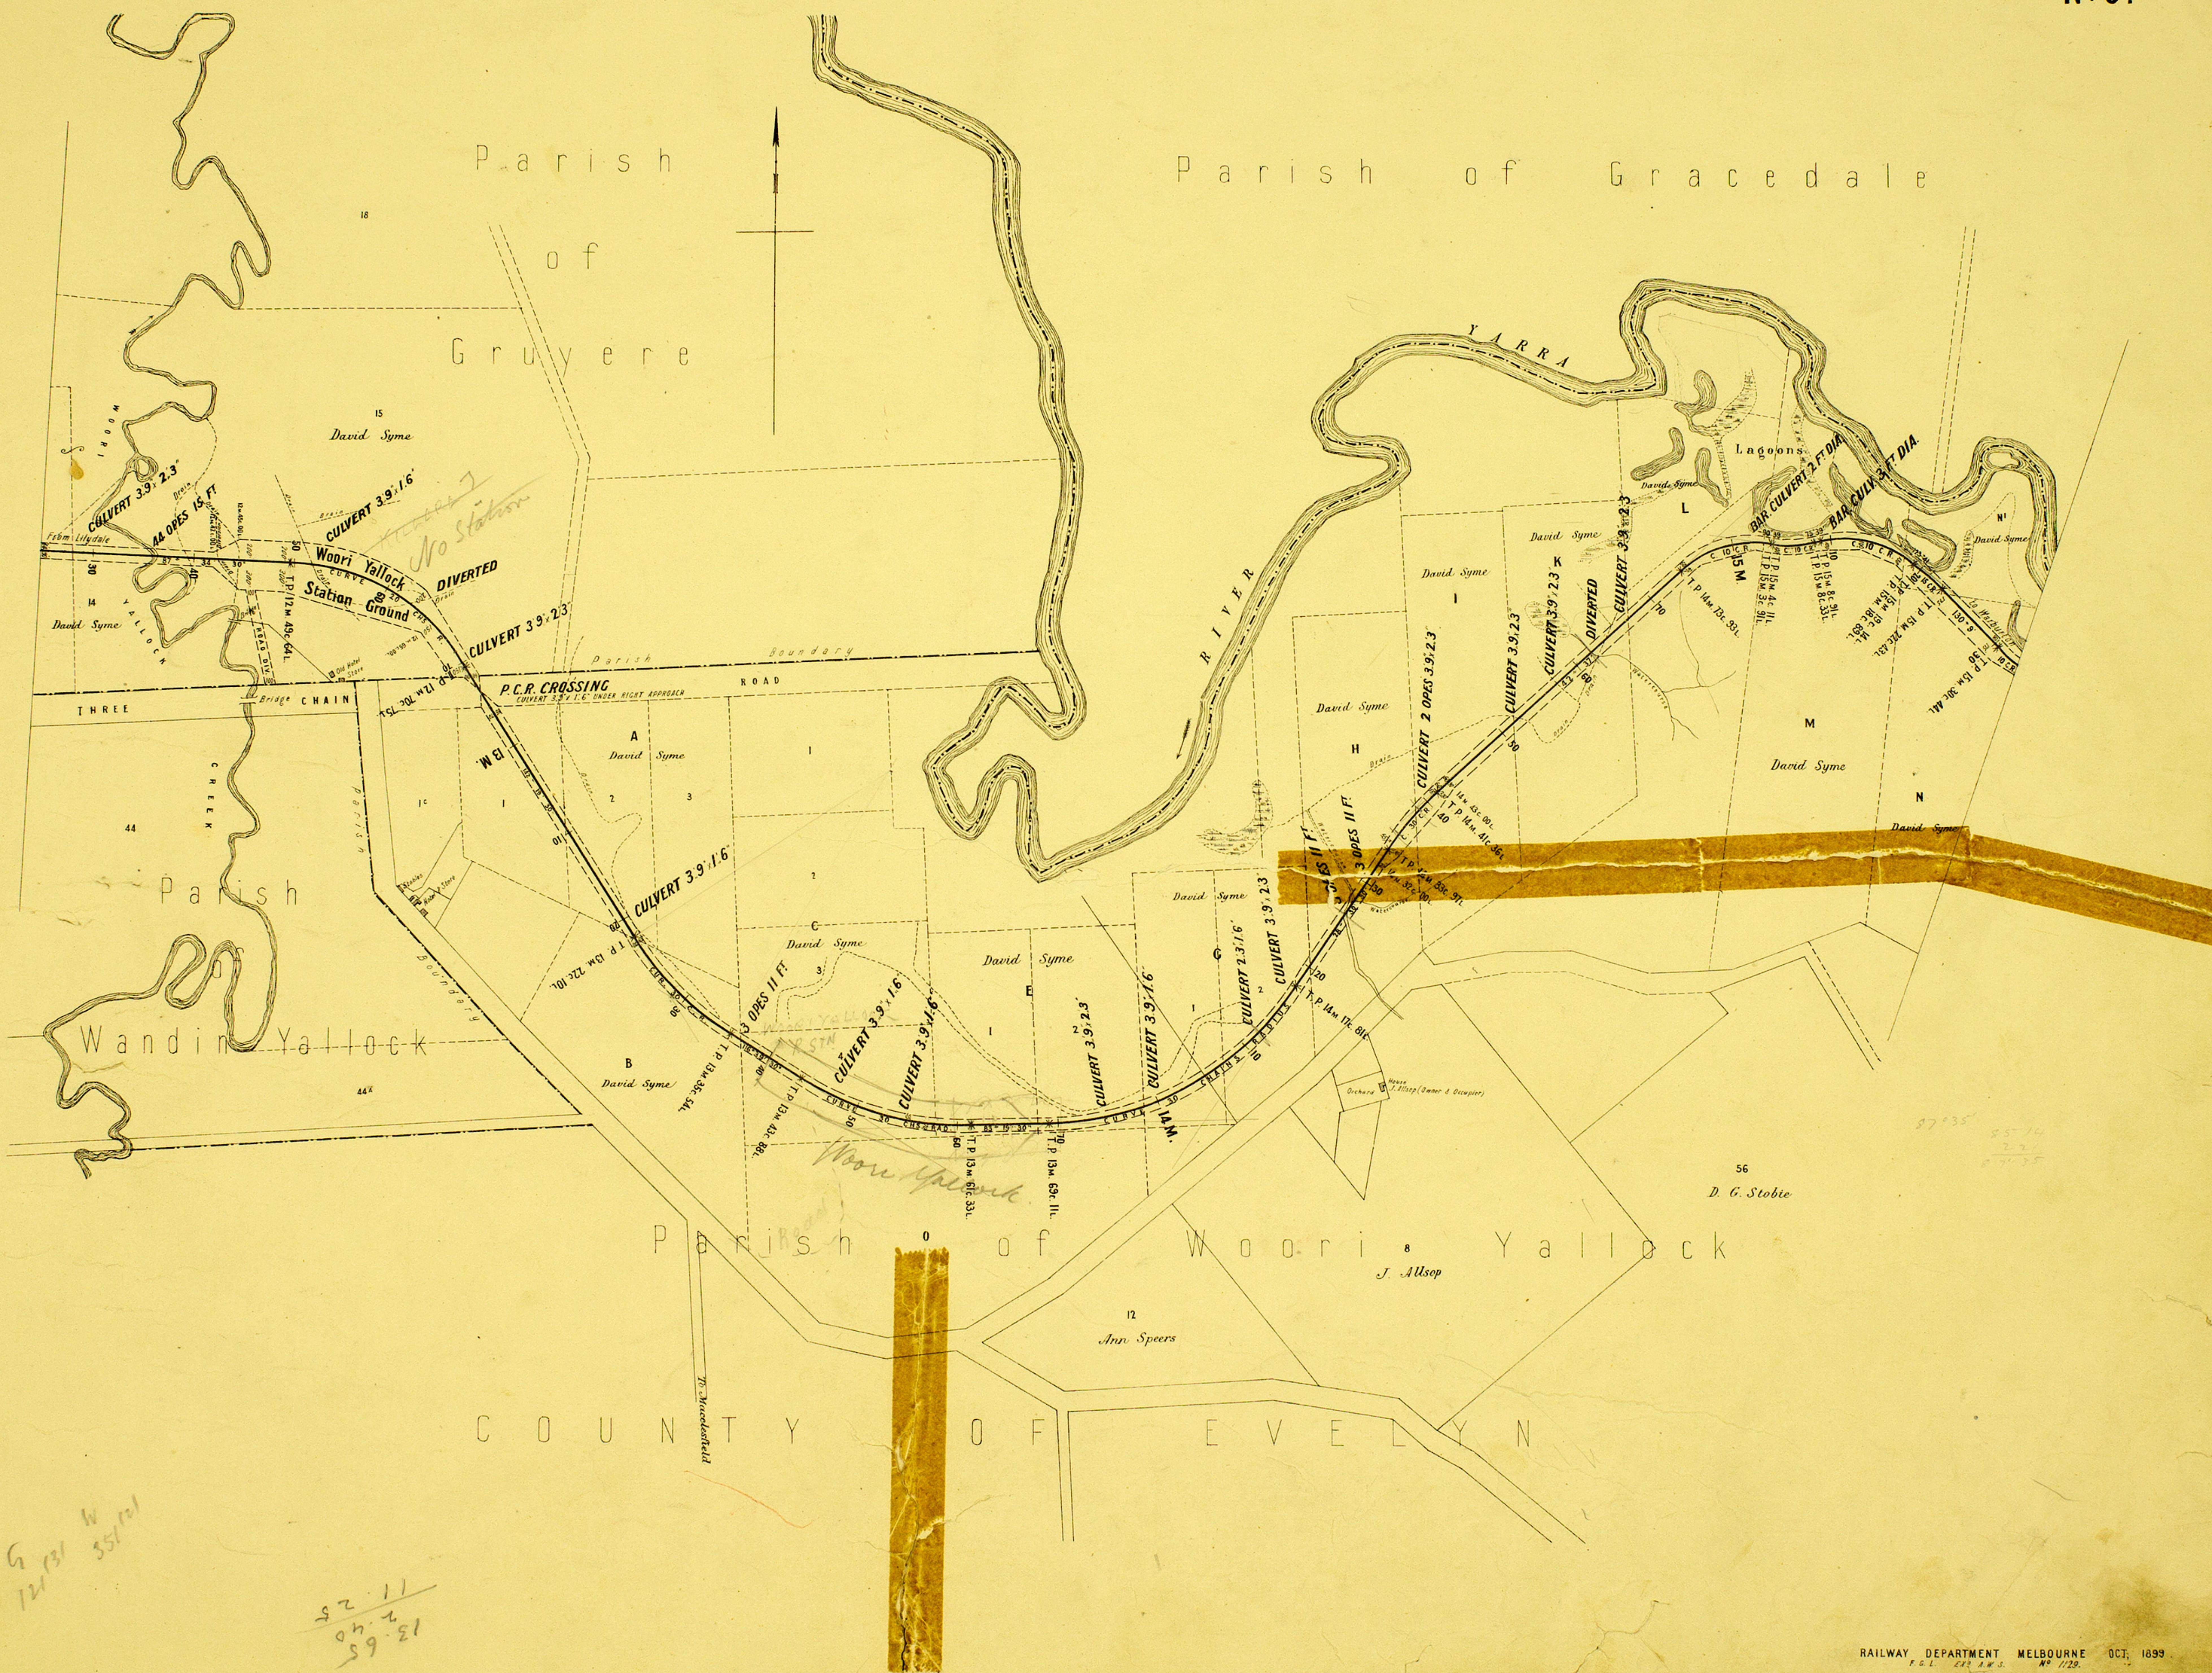

VICTORIAN RAILWAYS,
LILYDALE TO WARBURTON RAILWAY

SCALE. 10 CHAINS TO AN INCH

Nº 6

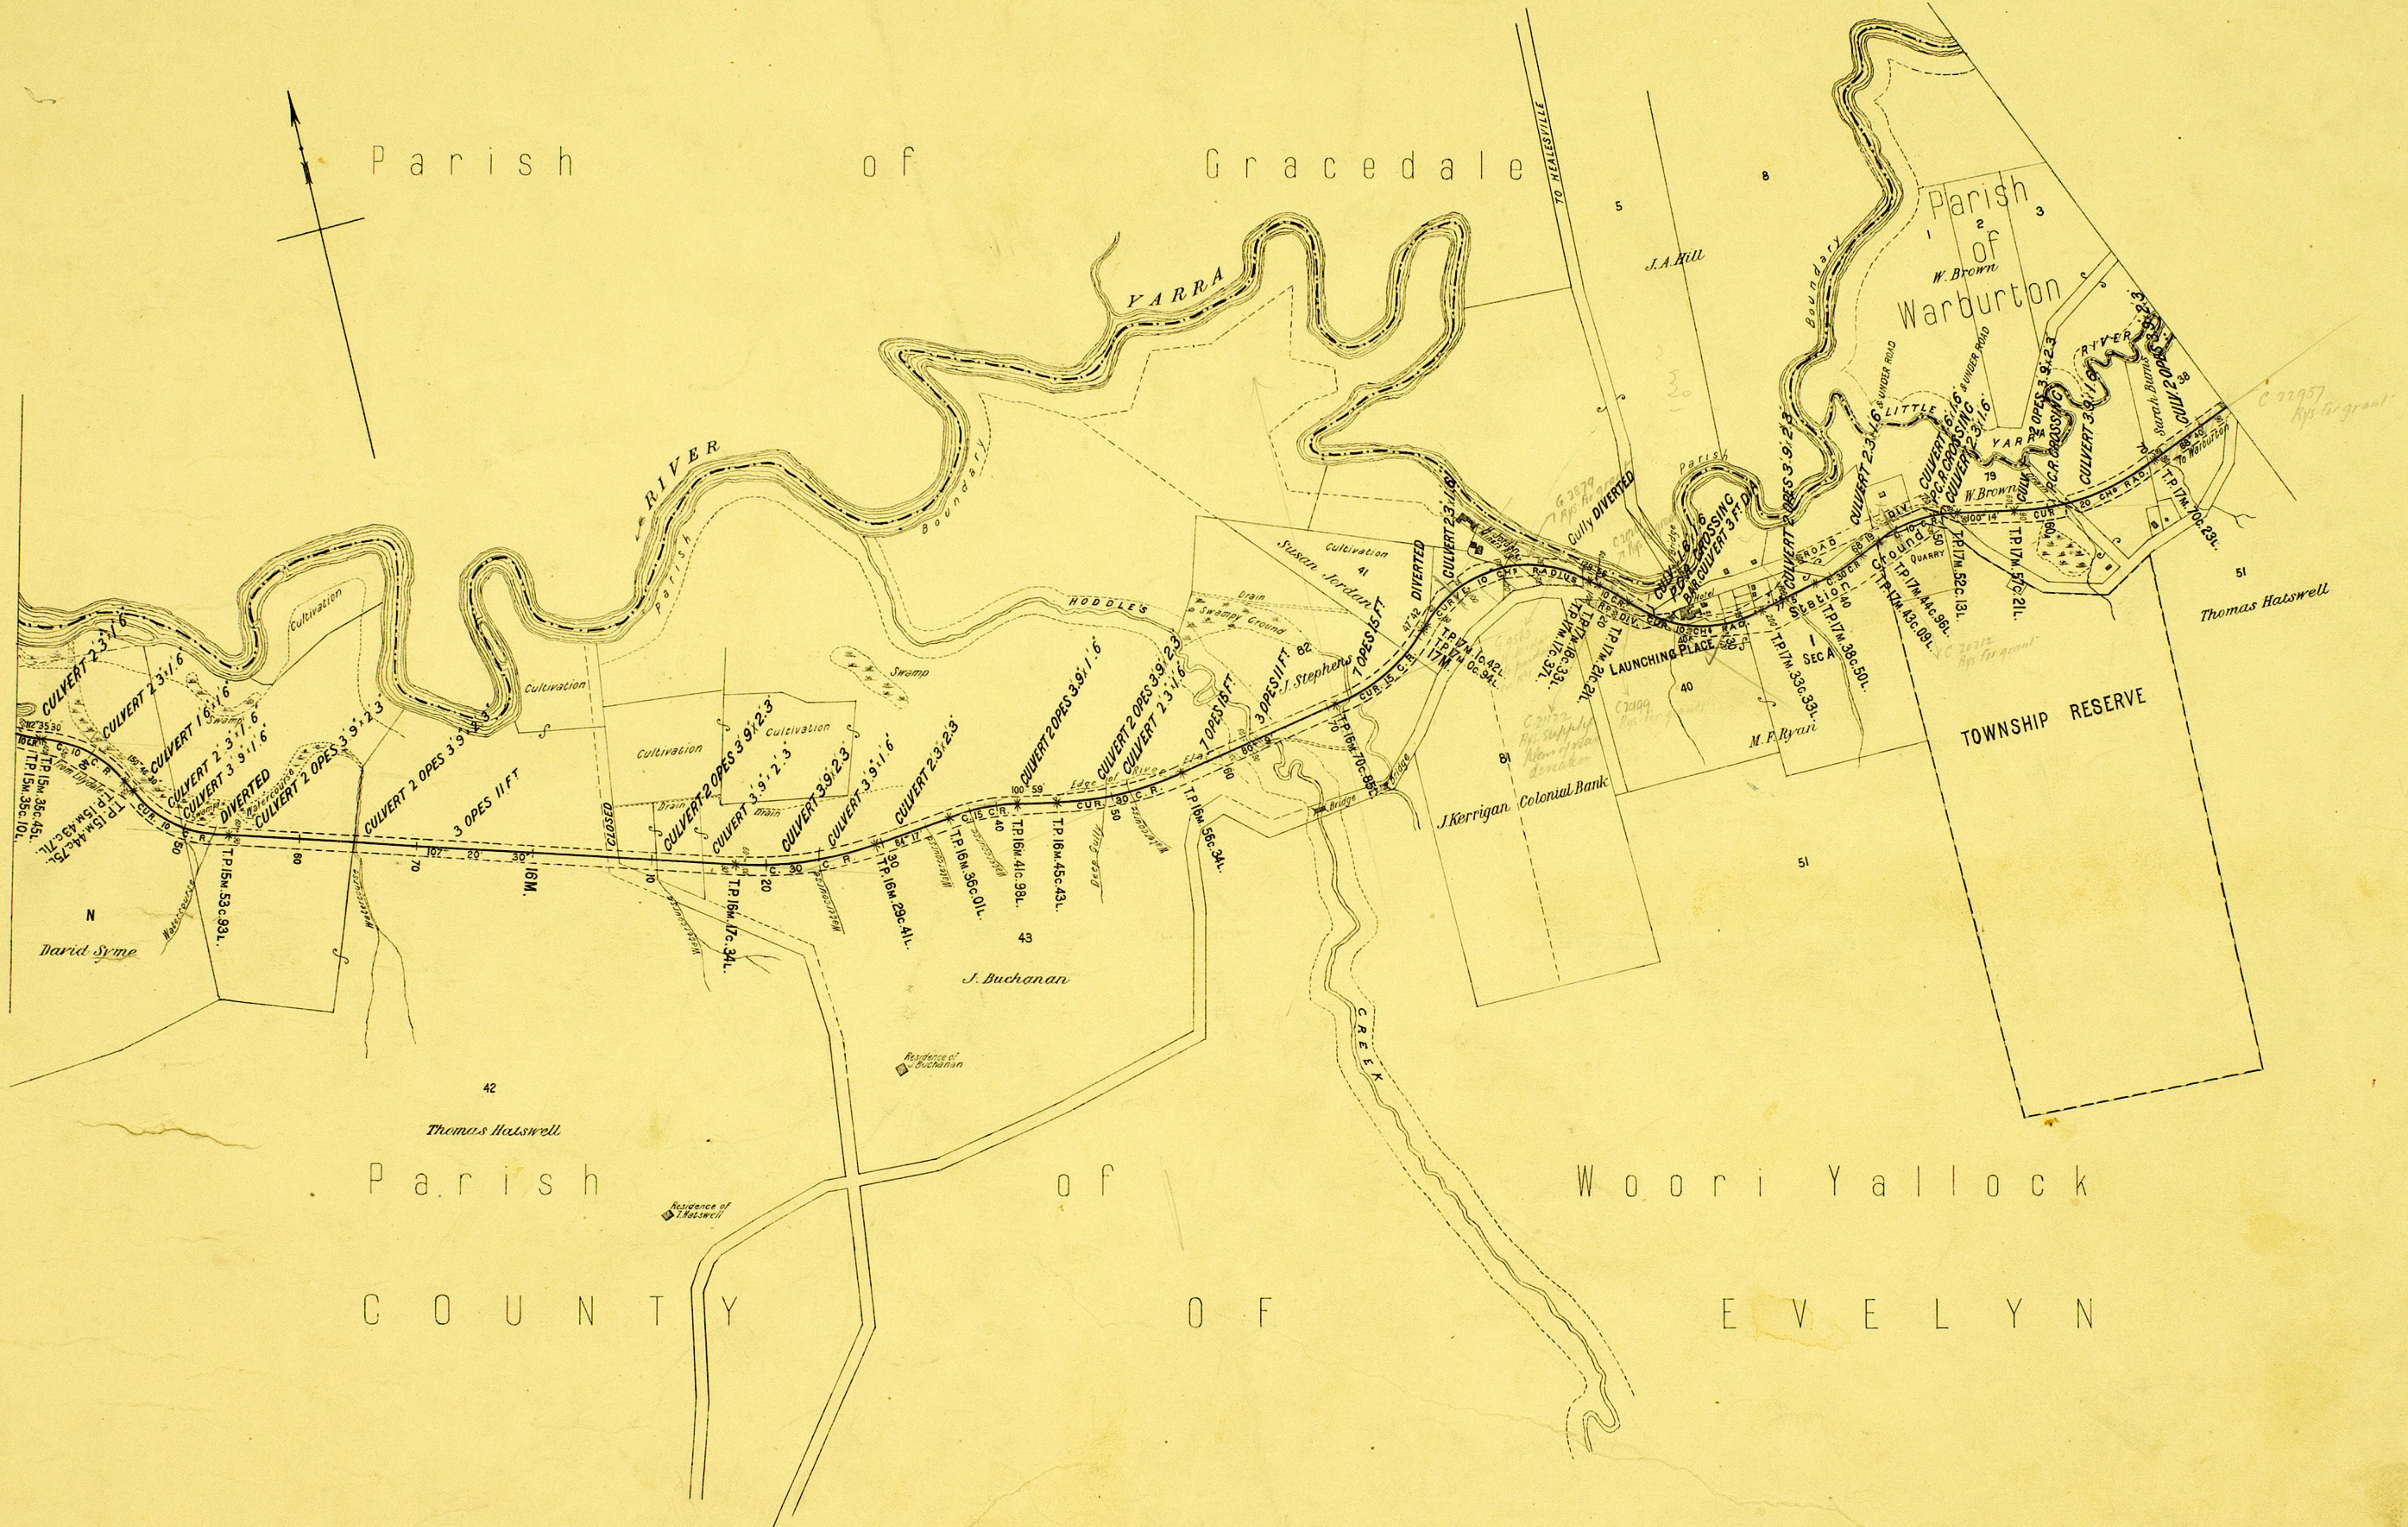

VICTORIAN RAILWAYS,
LILYDALE TO WARBURTON RAILWAY

SCALE. 10 CHAINS TO AN INCH

N^o 7



VICTORIAN RAILWAYS, LILYDALE TO WARBURTON RAILWAY

SCALE. 10 CHAINS TO AN INCH

Nº 8.

Parish of Gracedale



VICTORIAN RAILWAYS, LILYDALE TO WARBURTON RAILWAY

SCALE. 10 CHAINS TO AN INCH

Nº 9.

Paris

o f

Yuon ga
G r a c e d a l e




VICTORIAN RAILWAYS, LILYDALE TO WARBURTON RAILWAY

Nº I

The figures under the description of the Curves at the bottom of the Section denote the super-elevation of the outer rail; Speed 30 miles an hour.

SCALES. { HORIZONTAL 4 CHAINS TO AN INCH.
{ VERTICAL 40 FEET TO AN INCH.

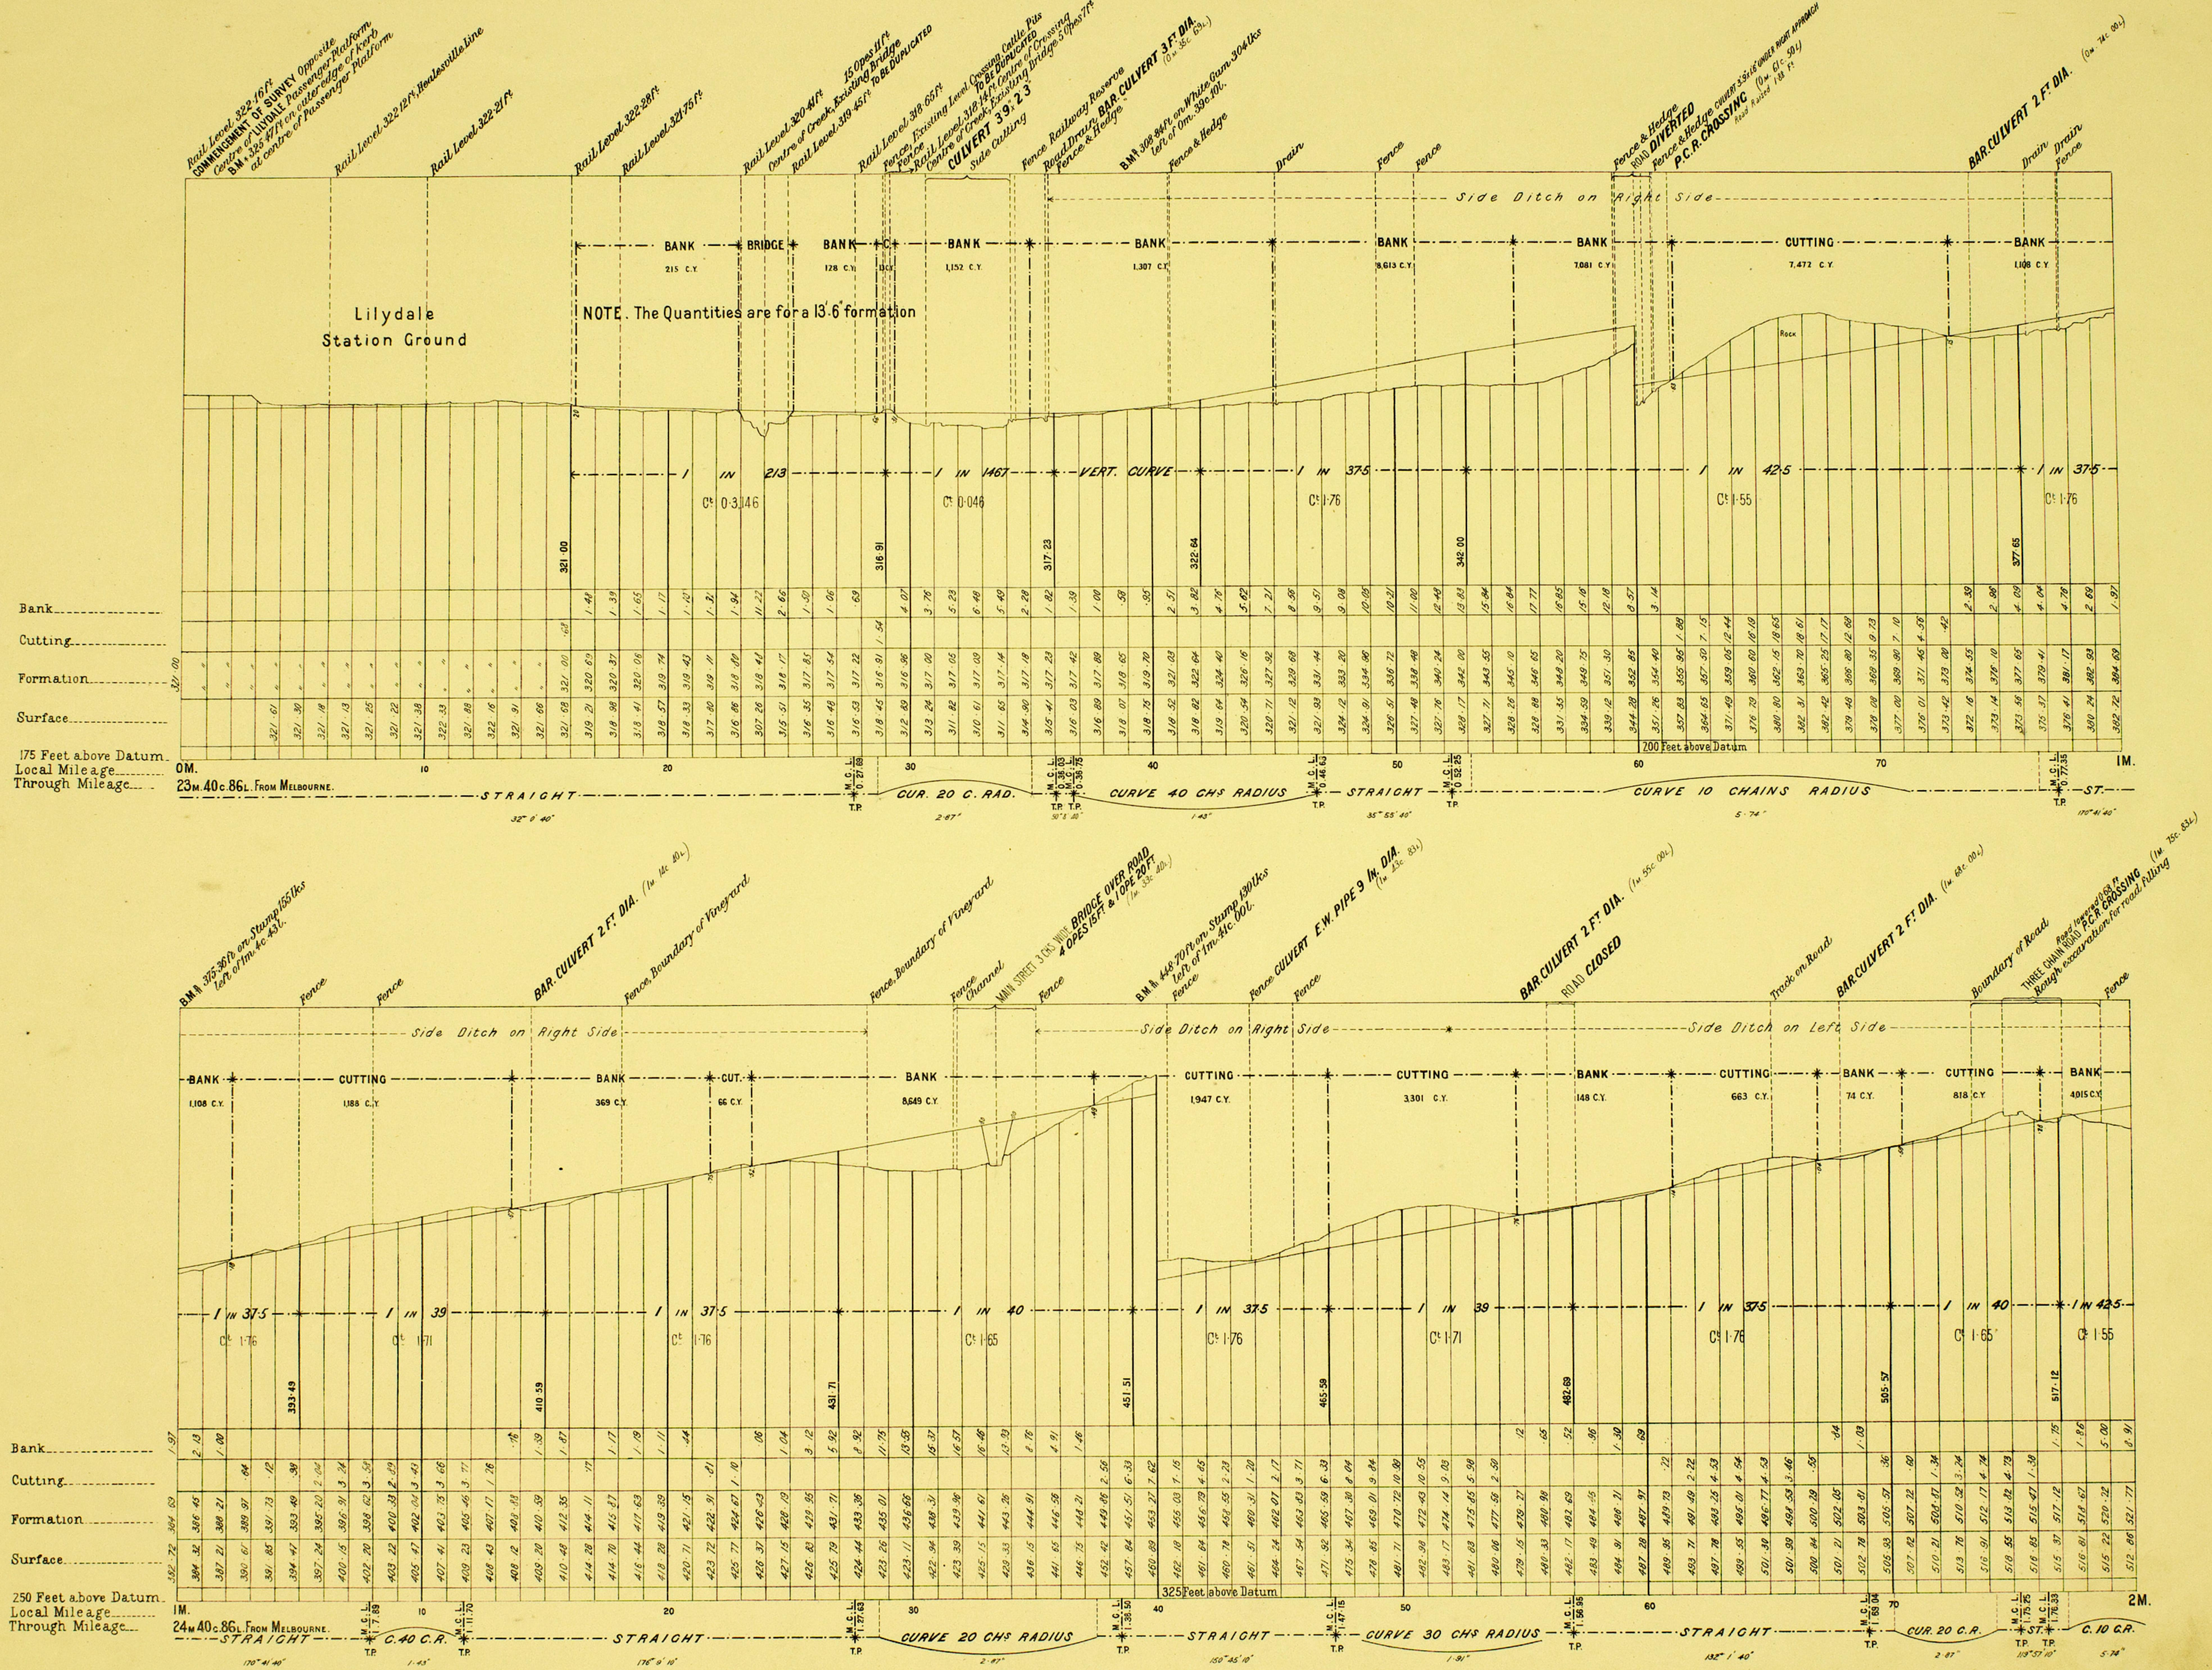


VICTORIAN RAILWAYS, LILYDALE TO WARBURTON RAILWAY

The figures under the description of the Curves at the bottom of the Section denote the super-elevation of the outer rail; Speed 30 miles an hour.

SCALES. { HORIZONTAL 4 CHAINS TO AN INCH.
VERTICAL 40 FEET TO AN INCH.

Nº 2.

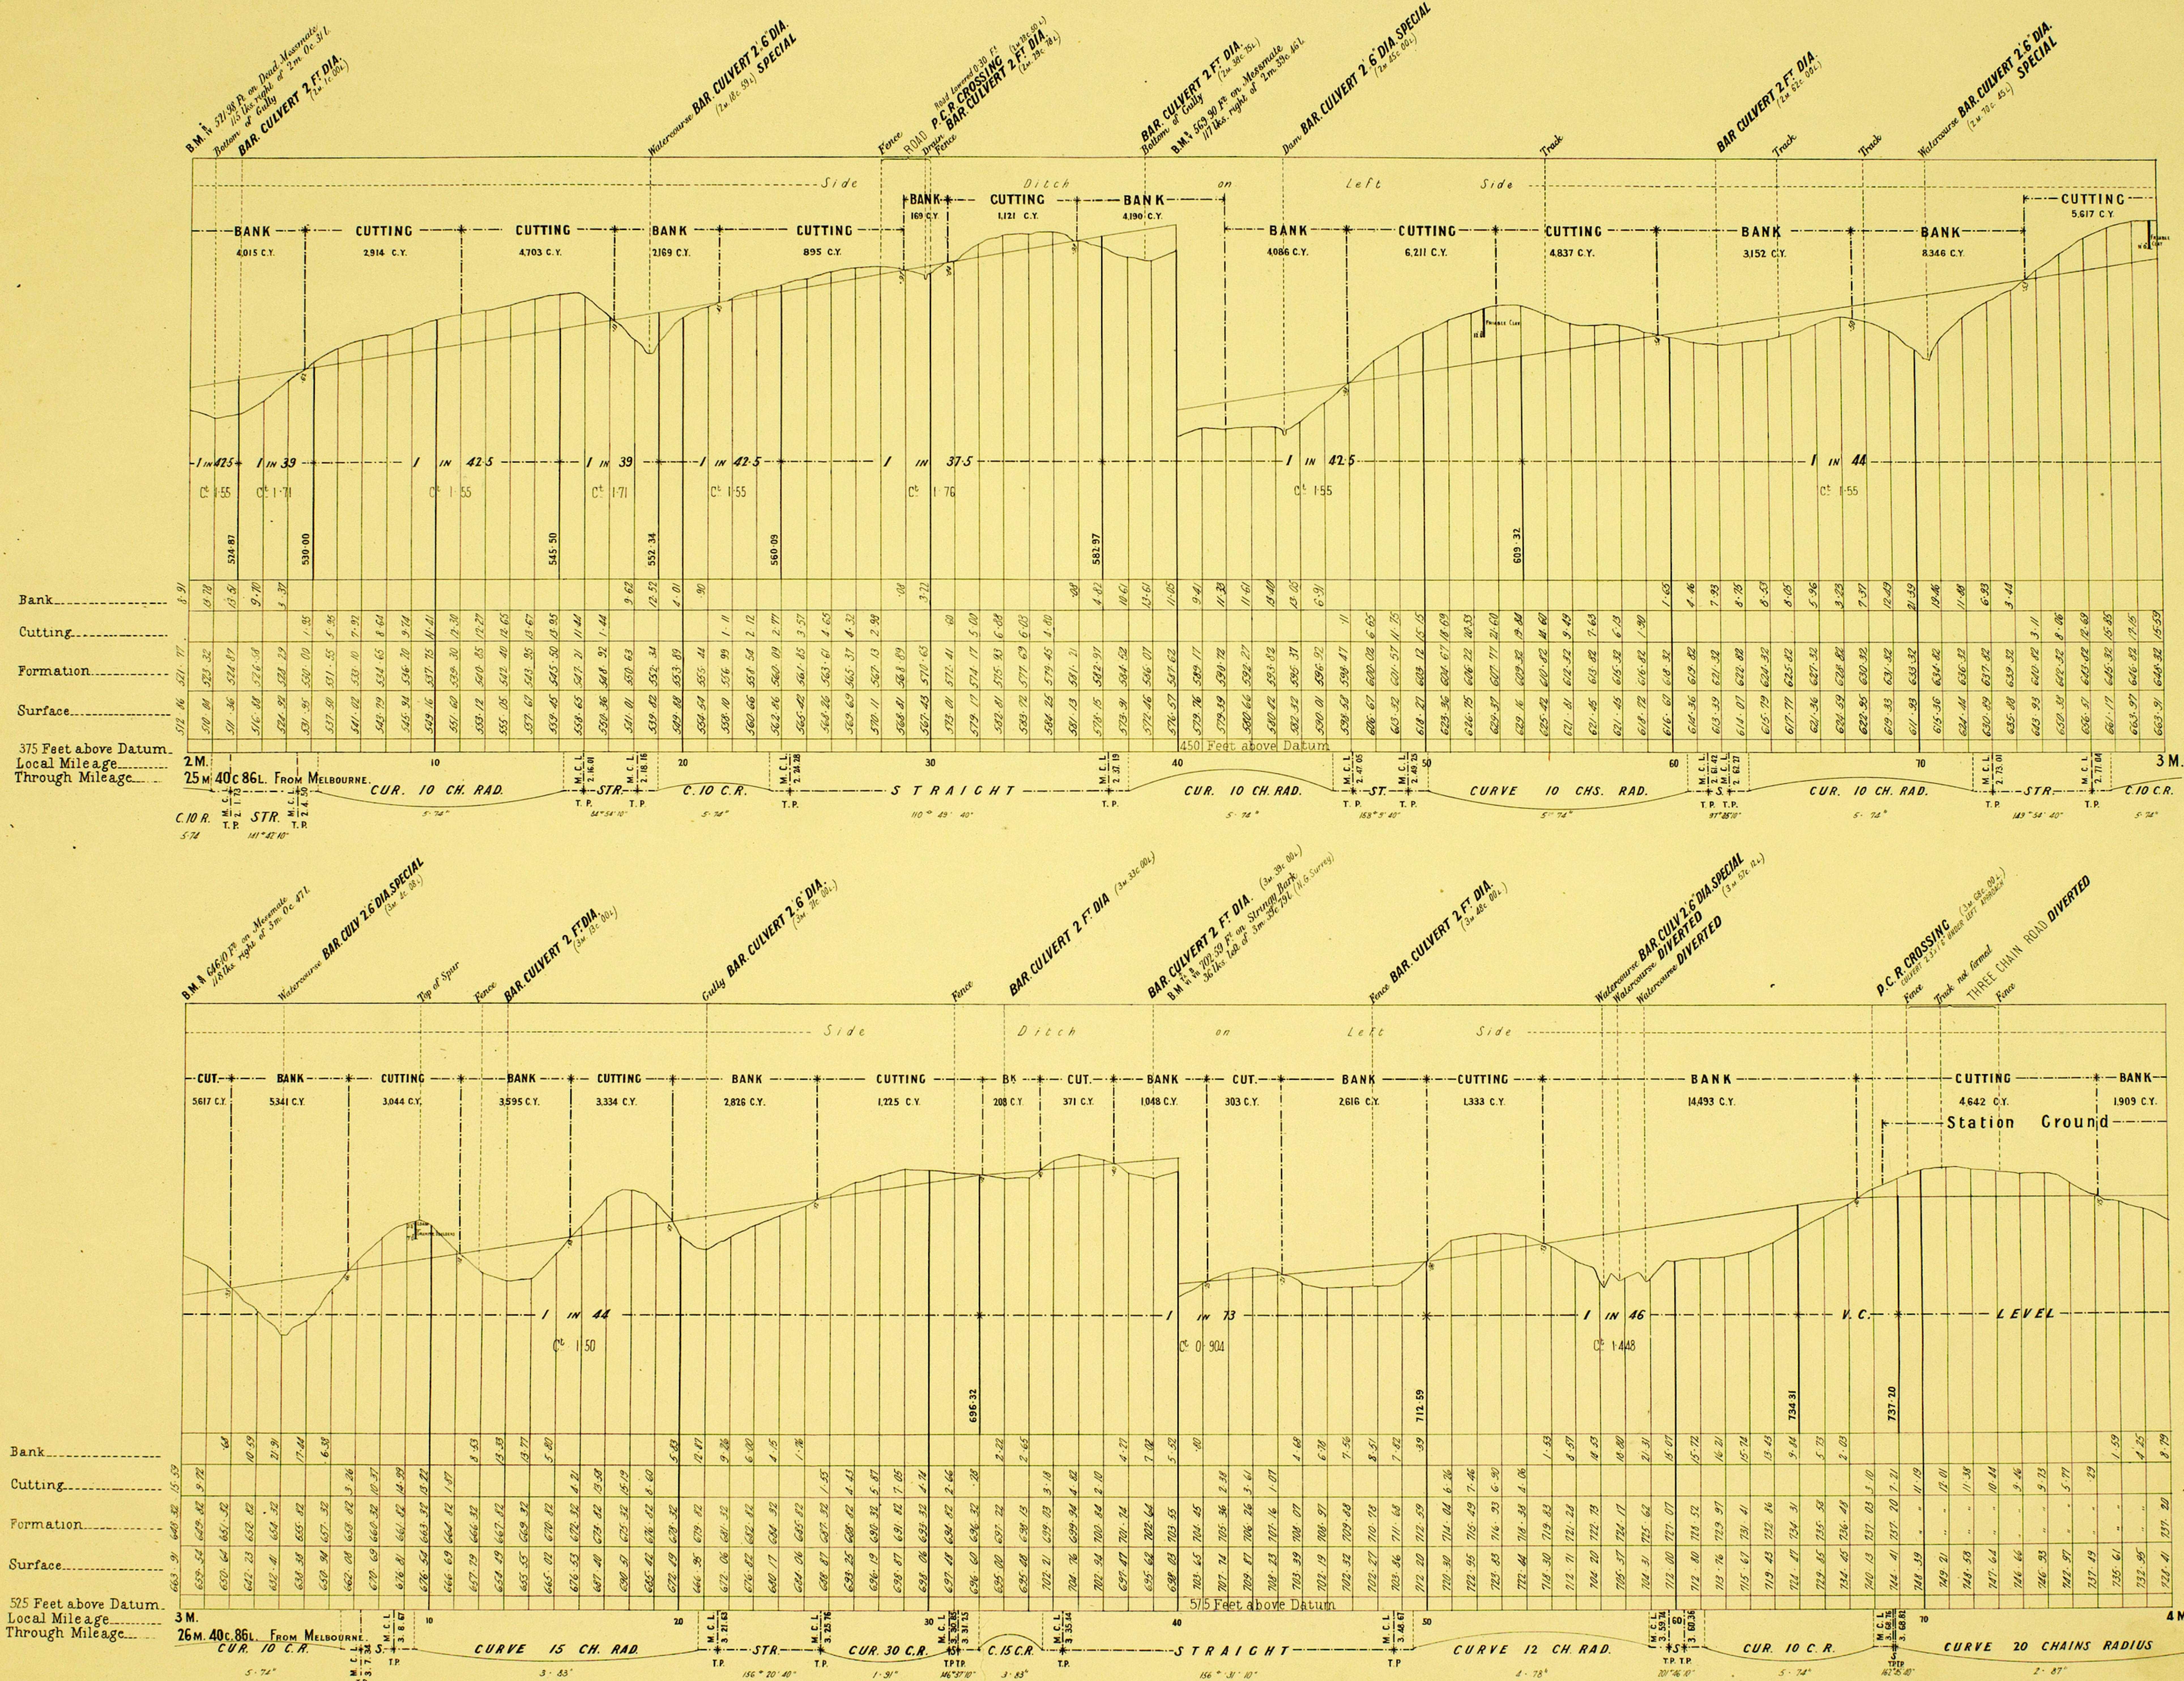


VICTORIAN RAILWAYS, LILYDALE TO WARBURTON RAILWAY

The figures under the description of the Curves at the bottom of the Section denote the super-elevation of the outer rail; Speed 30 miles an hour.

SCALES. { HORIZONTAL 4 CHAINS TO AN INCH.
VERTICAL 40 FEET TO AN INCH.

Nº 3

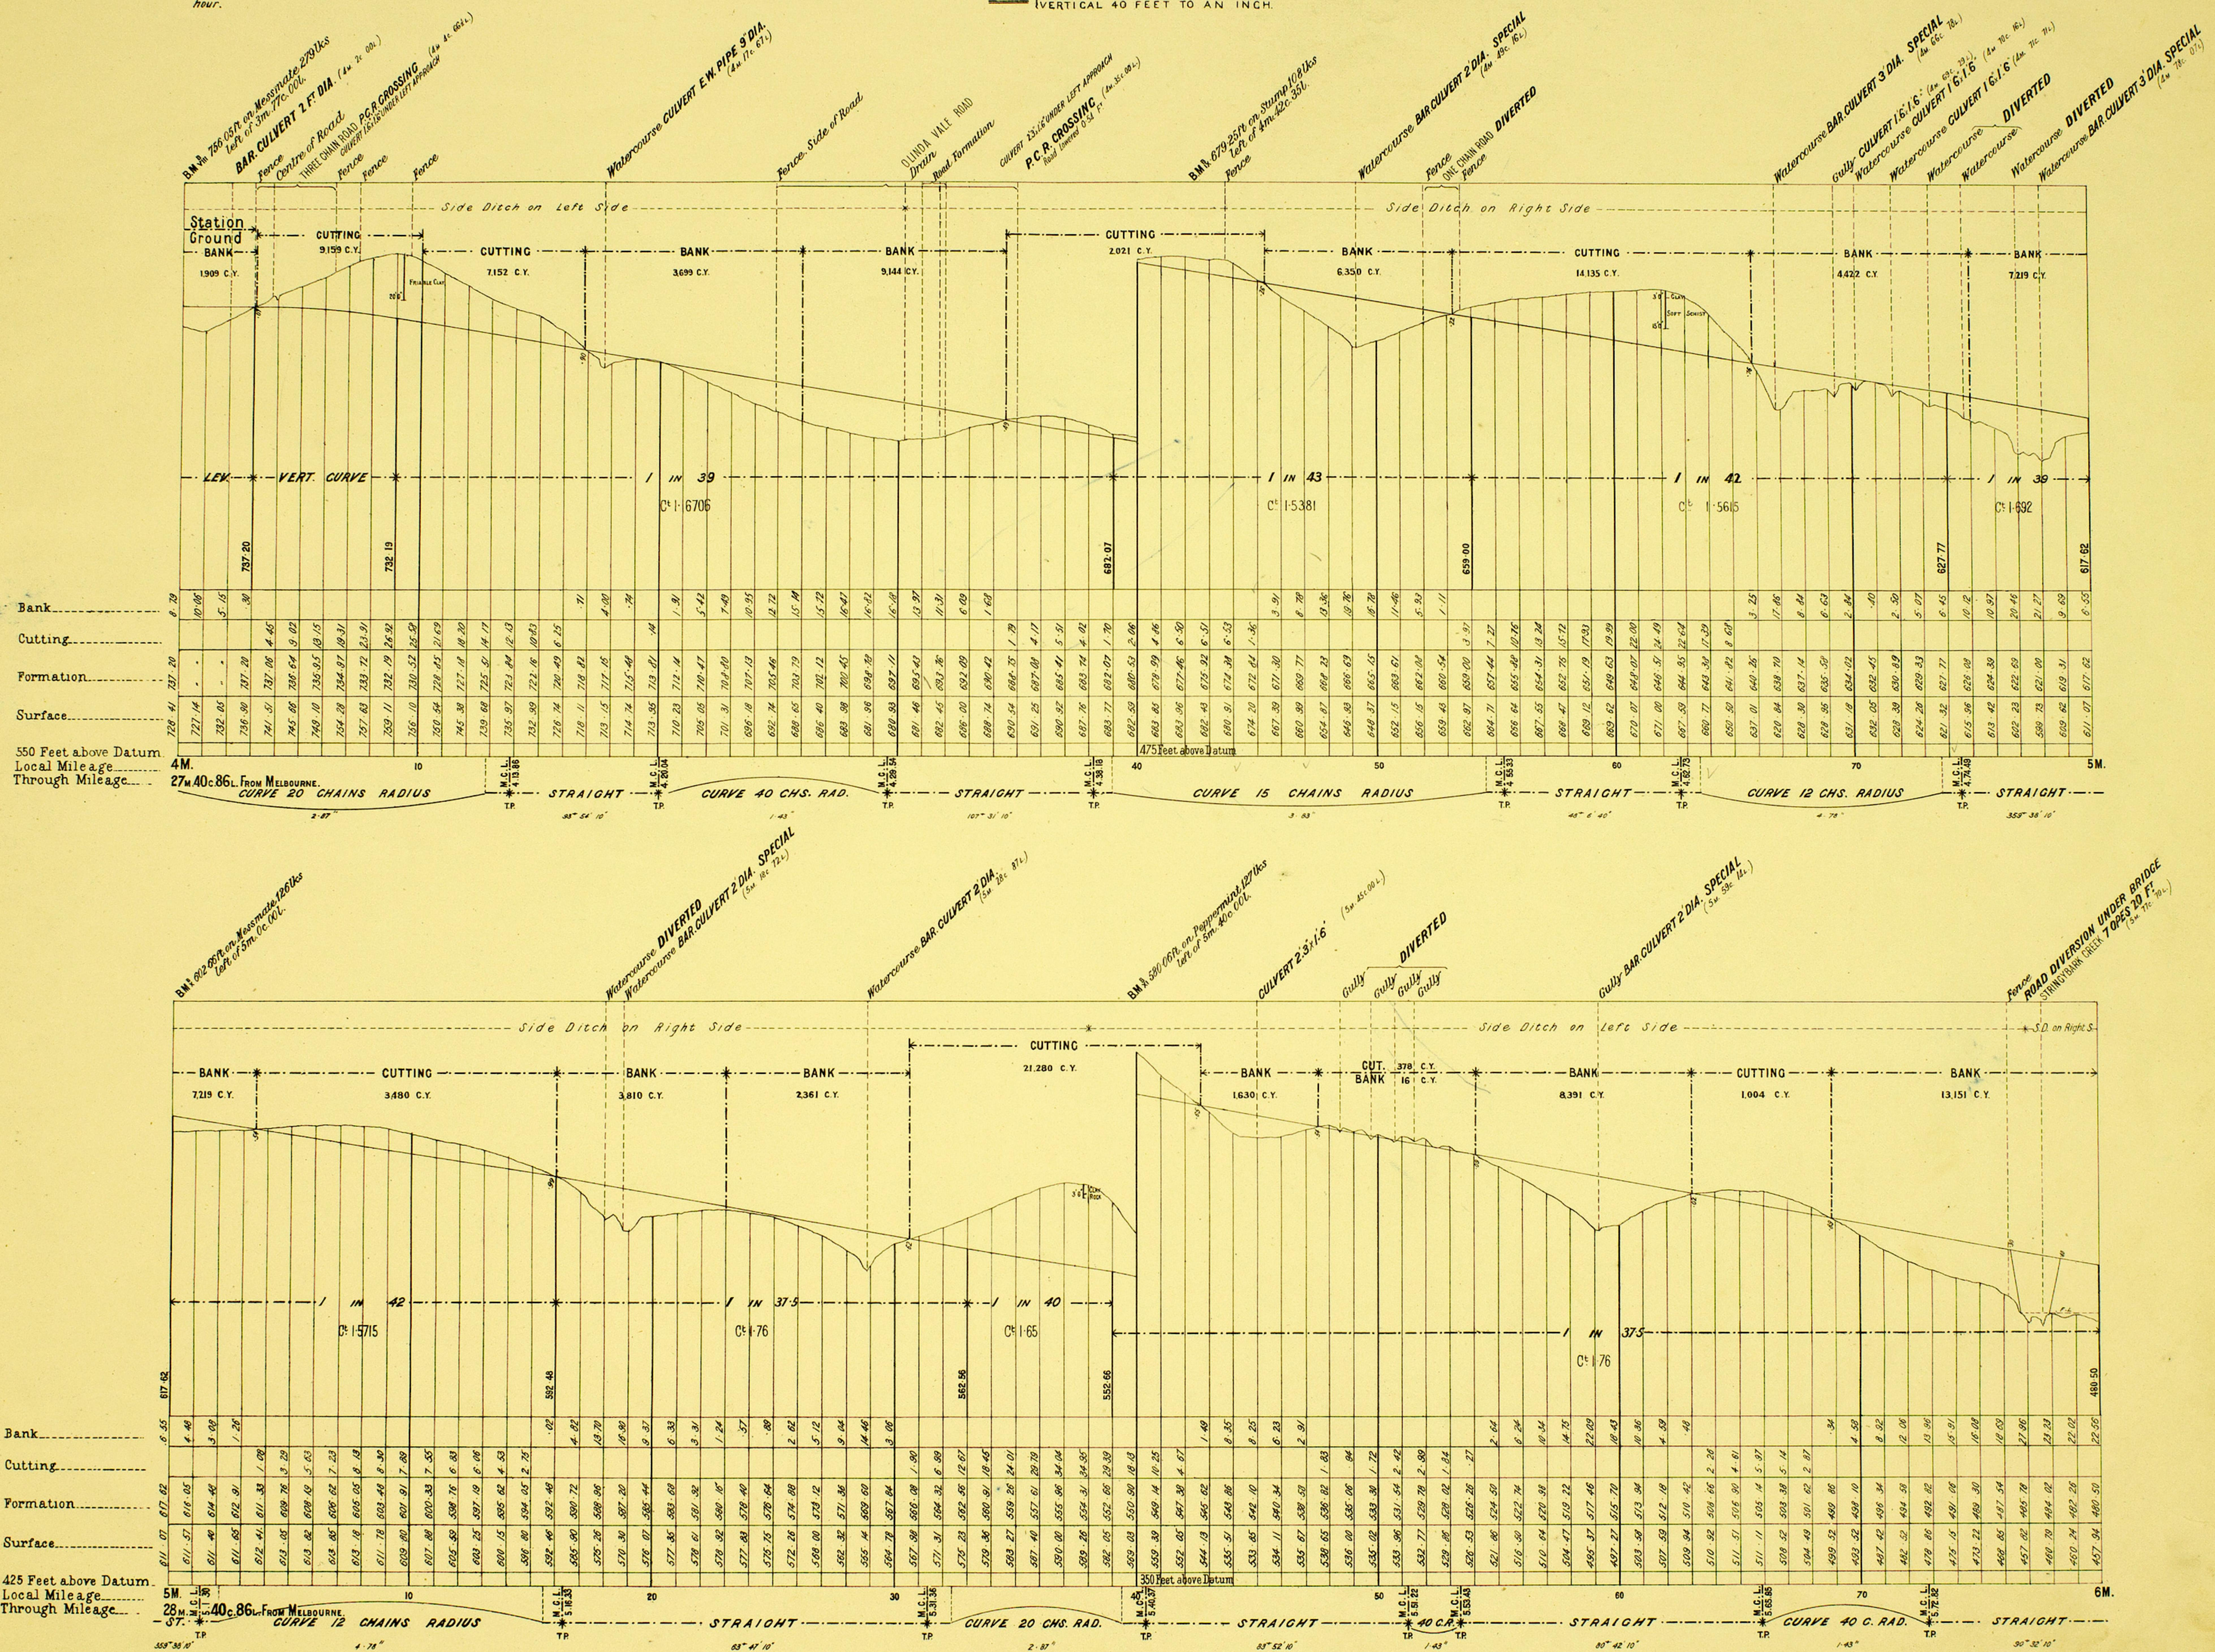


VICTORIAN RAILWAYS, LILYDALE TO WARBURTON RAILWAY

The figures under the description of the Curves at the bottom of the Section denote the super-elevation of the outer rail; Speed 30 miles an hour.

SCALES. { HORIZONTAL 4 CHAINS TO AN INCH.
VERTICAL 40 FEET TO AN INCH.

Nº 4


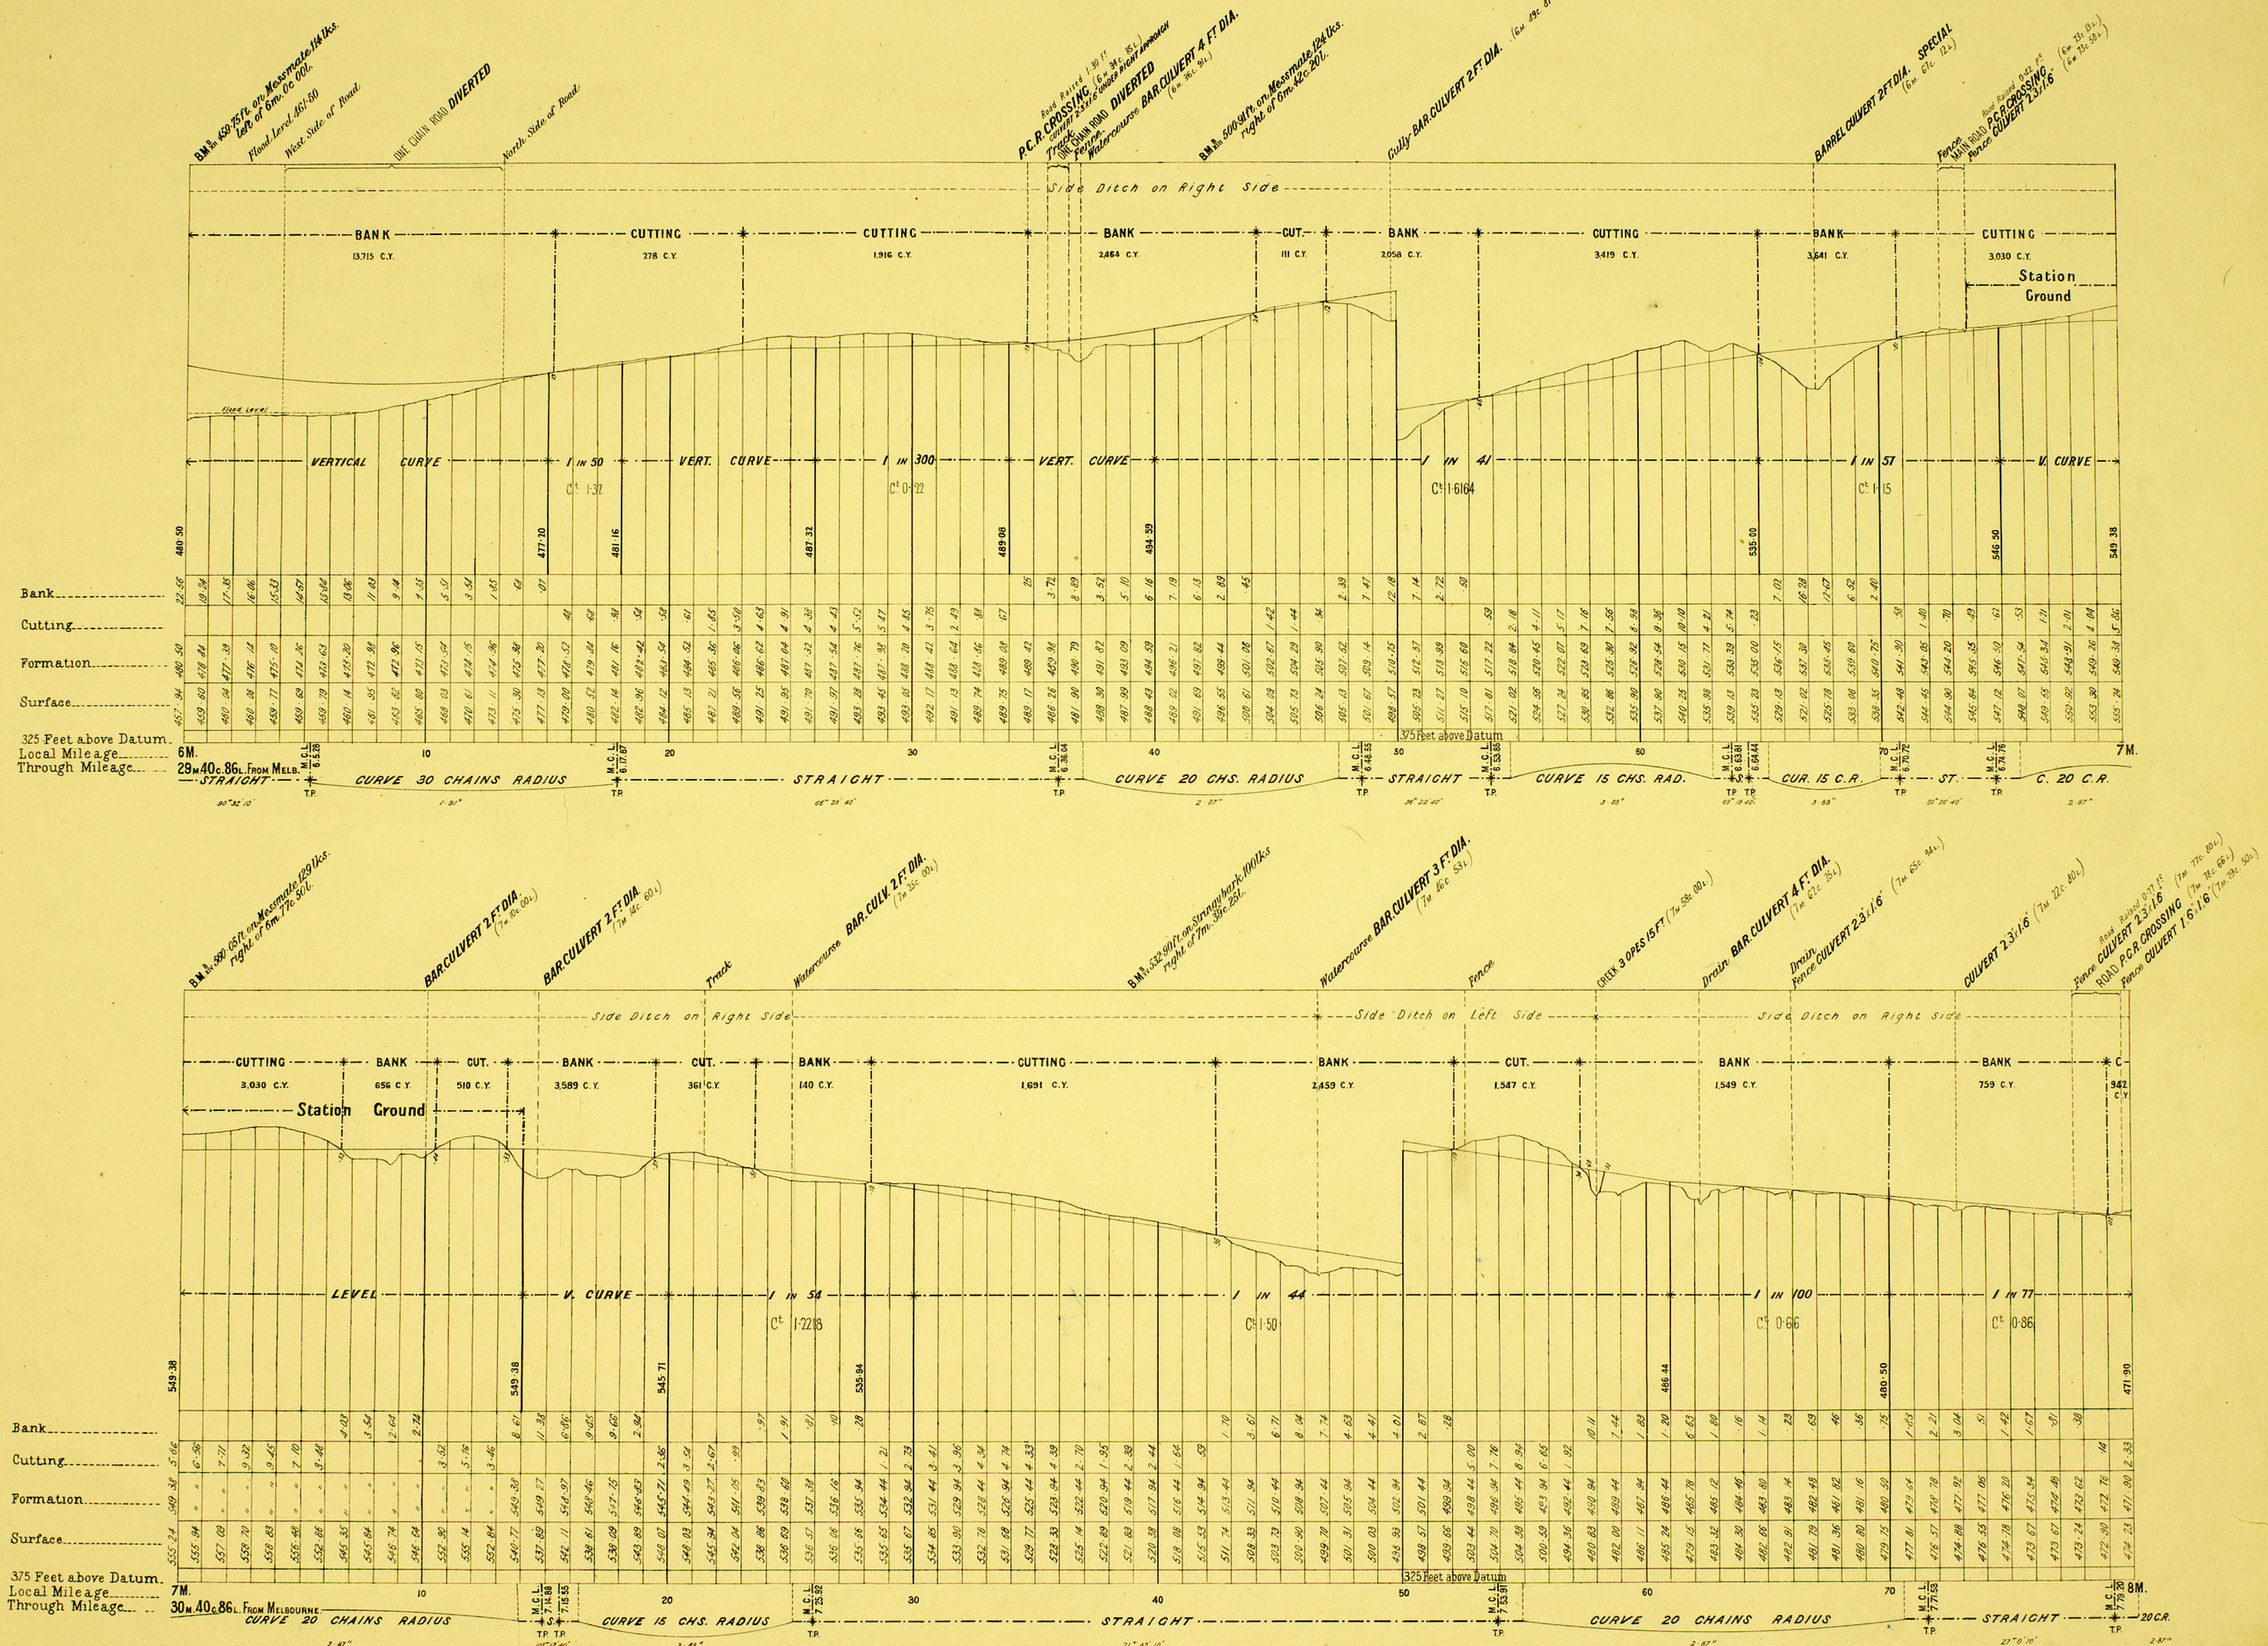


VICTORIAN RAILWAYS, LILYDALE TO WARBURTON RAILWAY

The figures under the description of the Curves at the bottom of the Section denote the super-elevation of the outer rail; Speed 30 miles an hour.

SCALES. { HORIZONTAL 4 CHAINS TO AN INCH.
VERTICAL 40 FEET TO AN INCH.

Nº 5

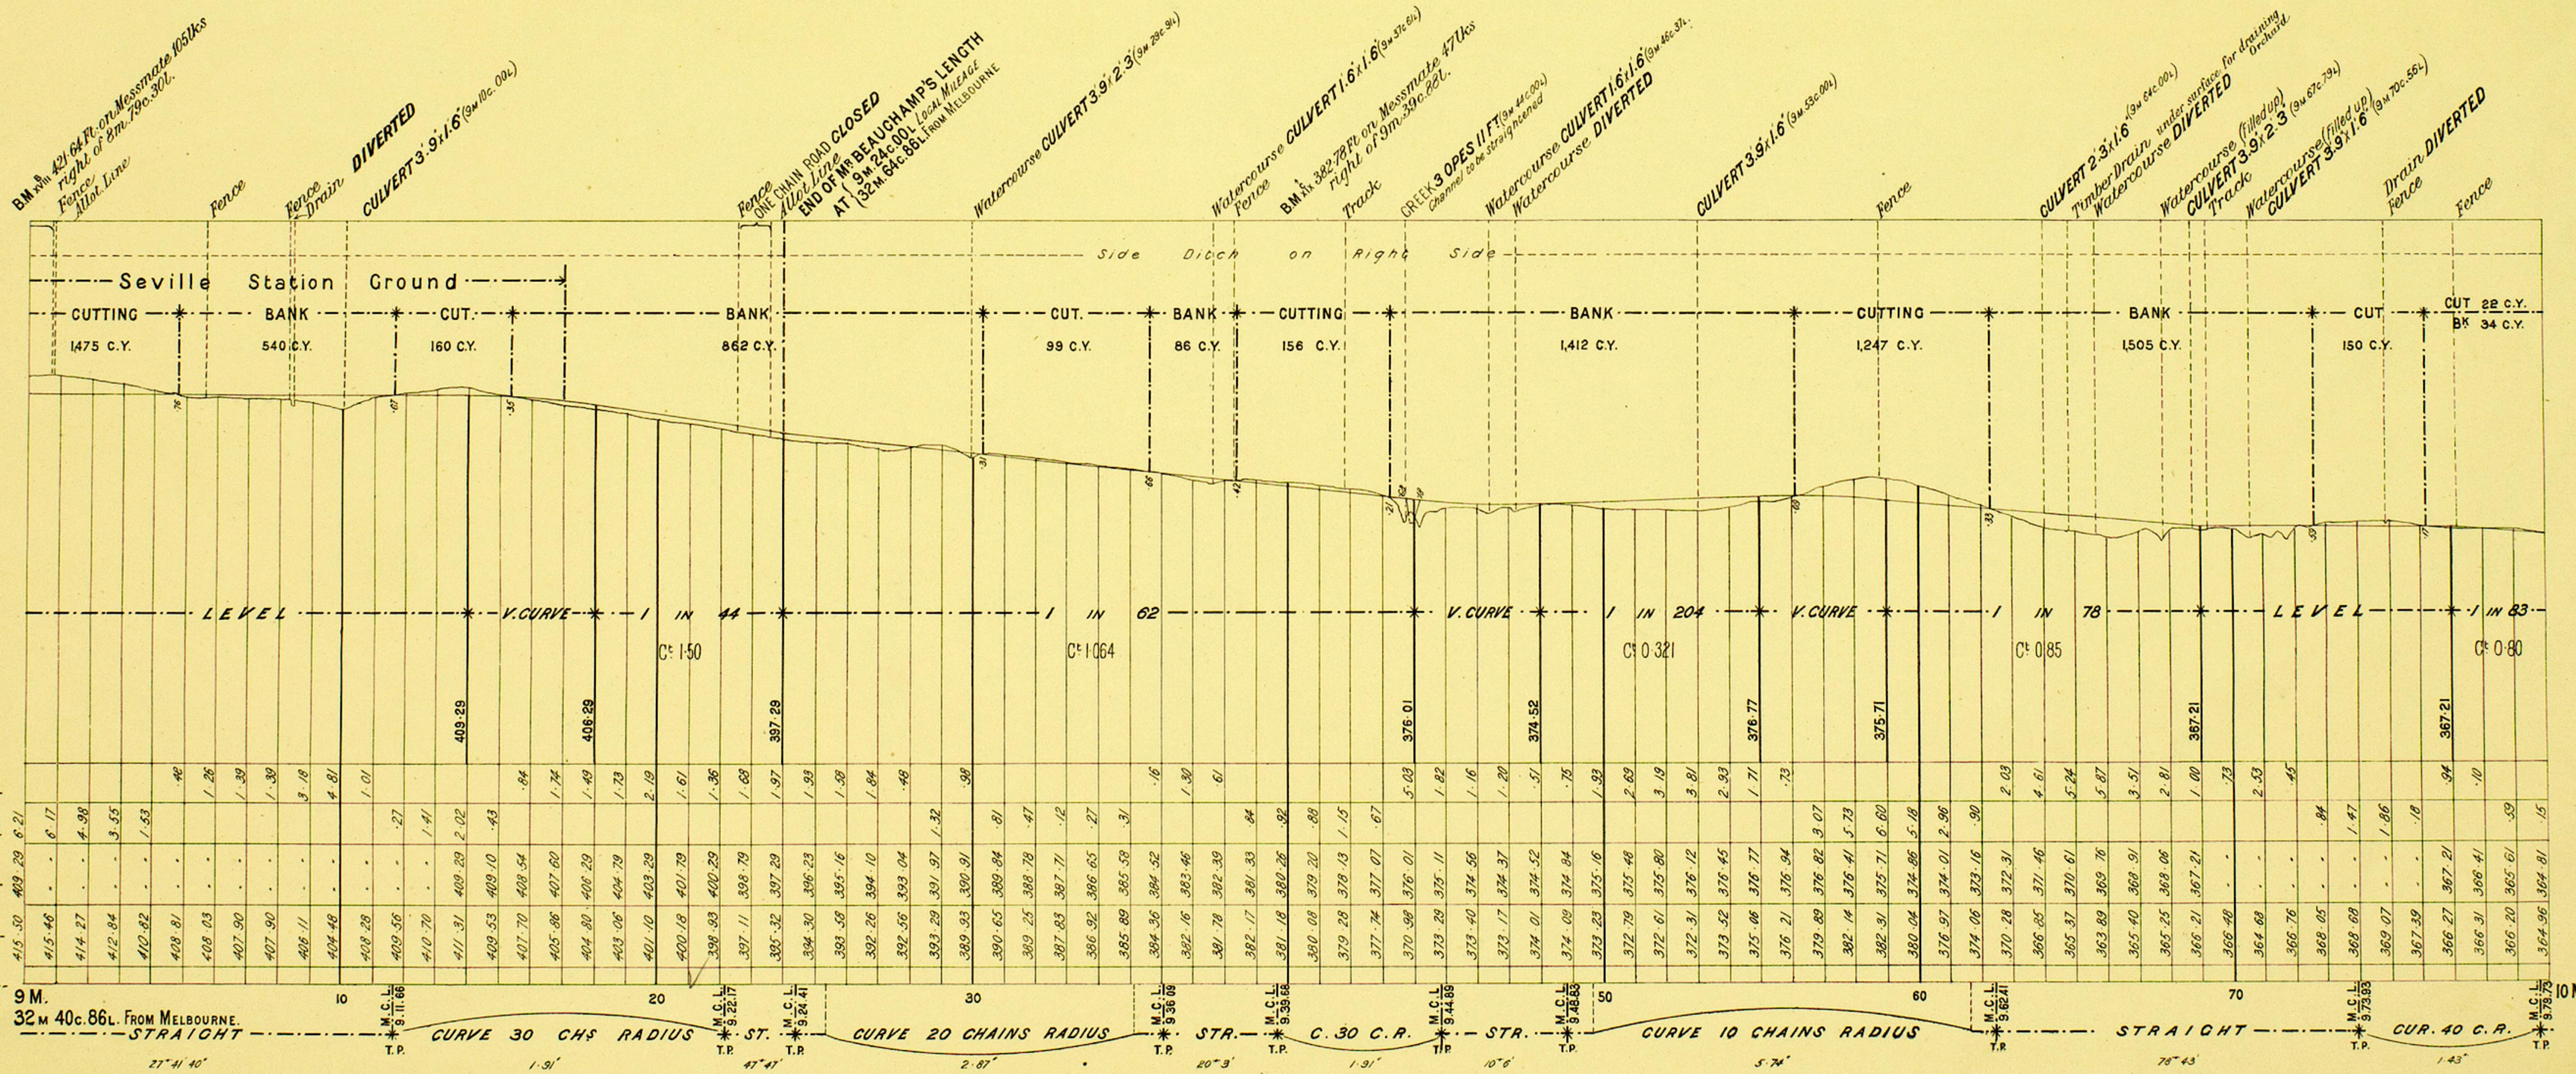
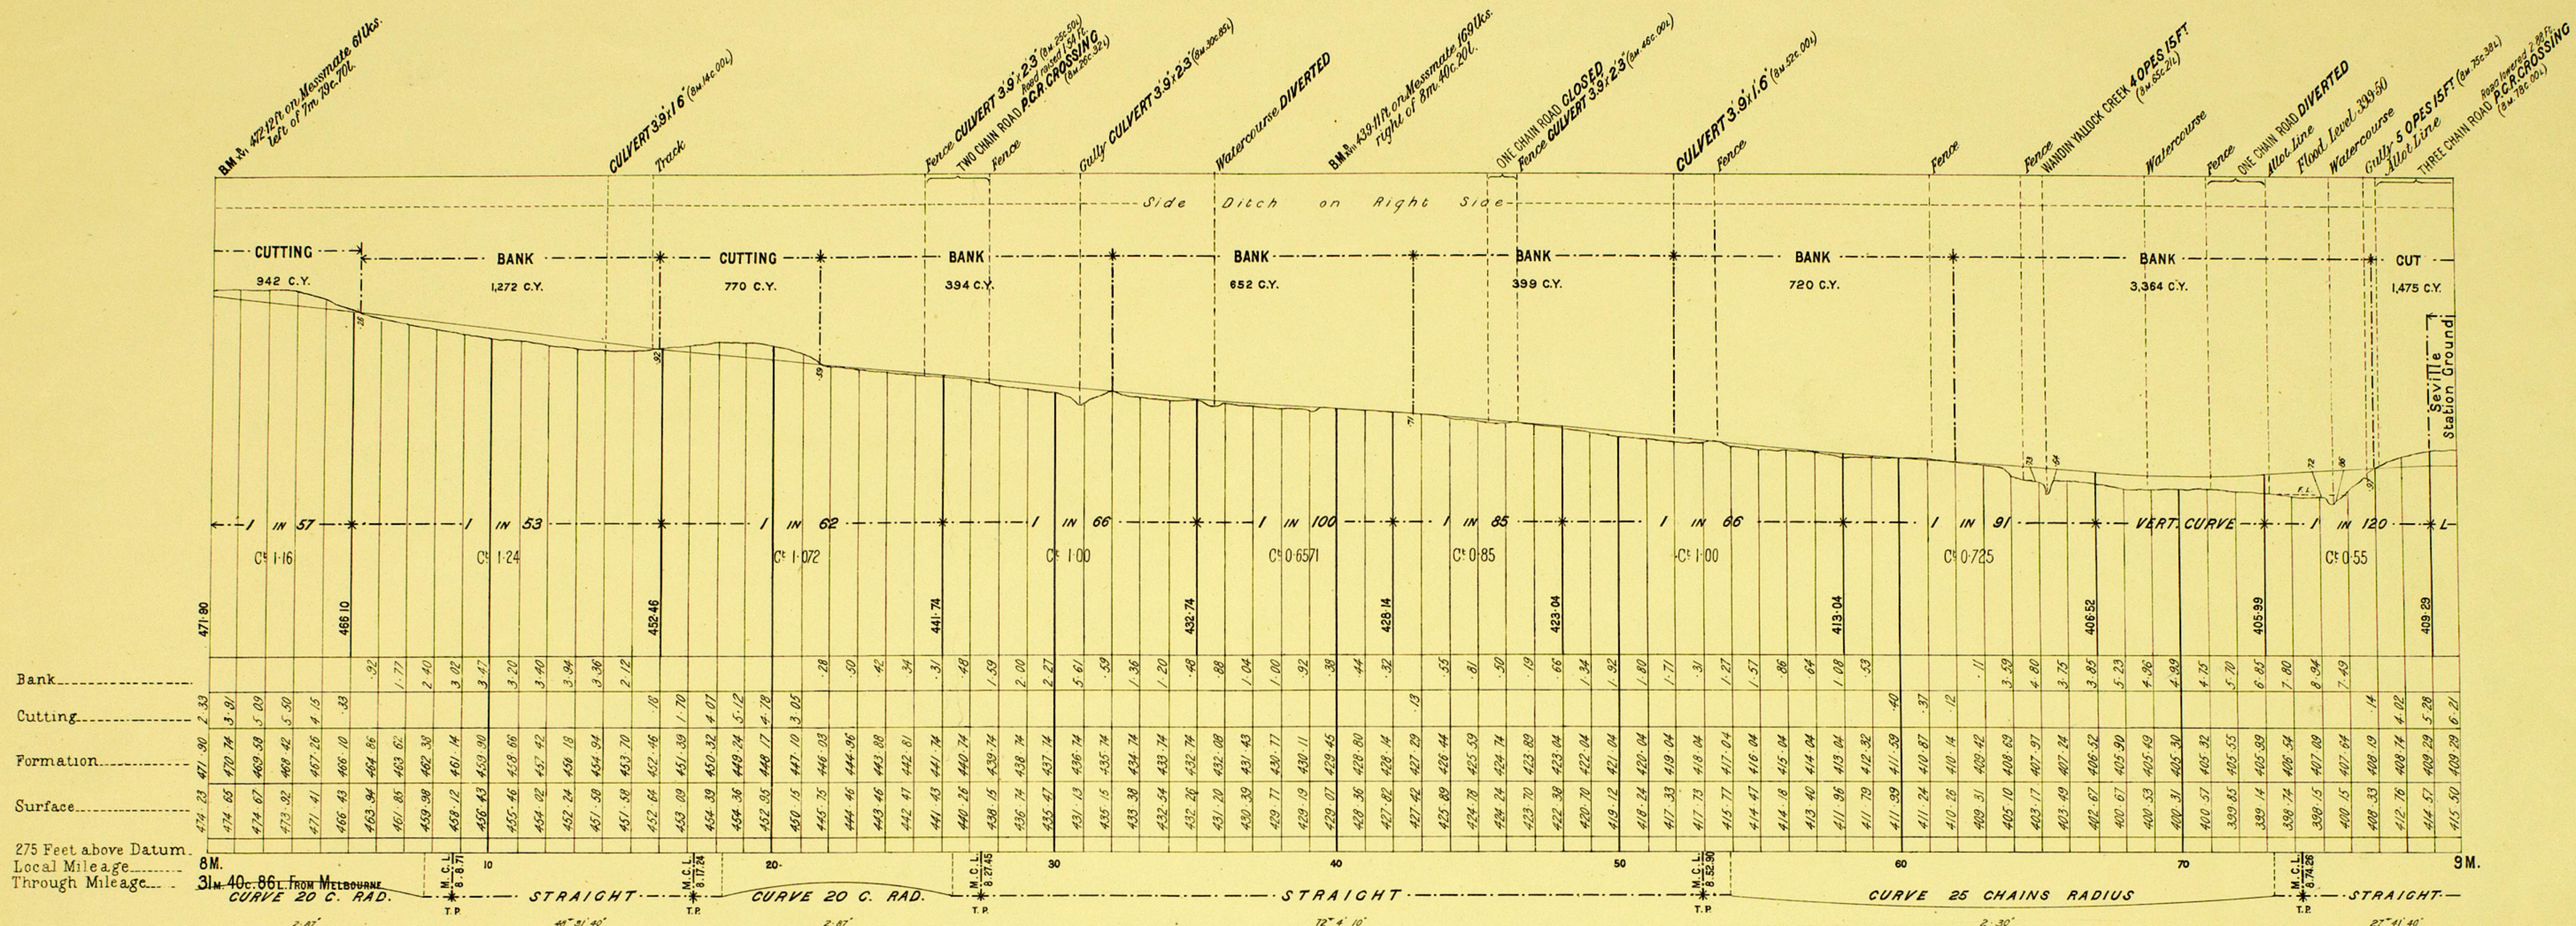


VICTORIAN RAILWAYS, LILYDALE TO WARBURTON RAILWAY

The figures under the description of the Curves at the bottom of the Section denote the super-elevation of the outer rail; Speed 30 miles an hour.

SCALES. { HORIZONTAL 4 CHAINS TO AN INCH.
VERTICAL 40 FEET TO AN INCH.

Nº 6*

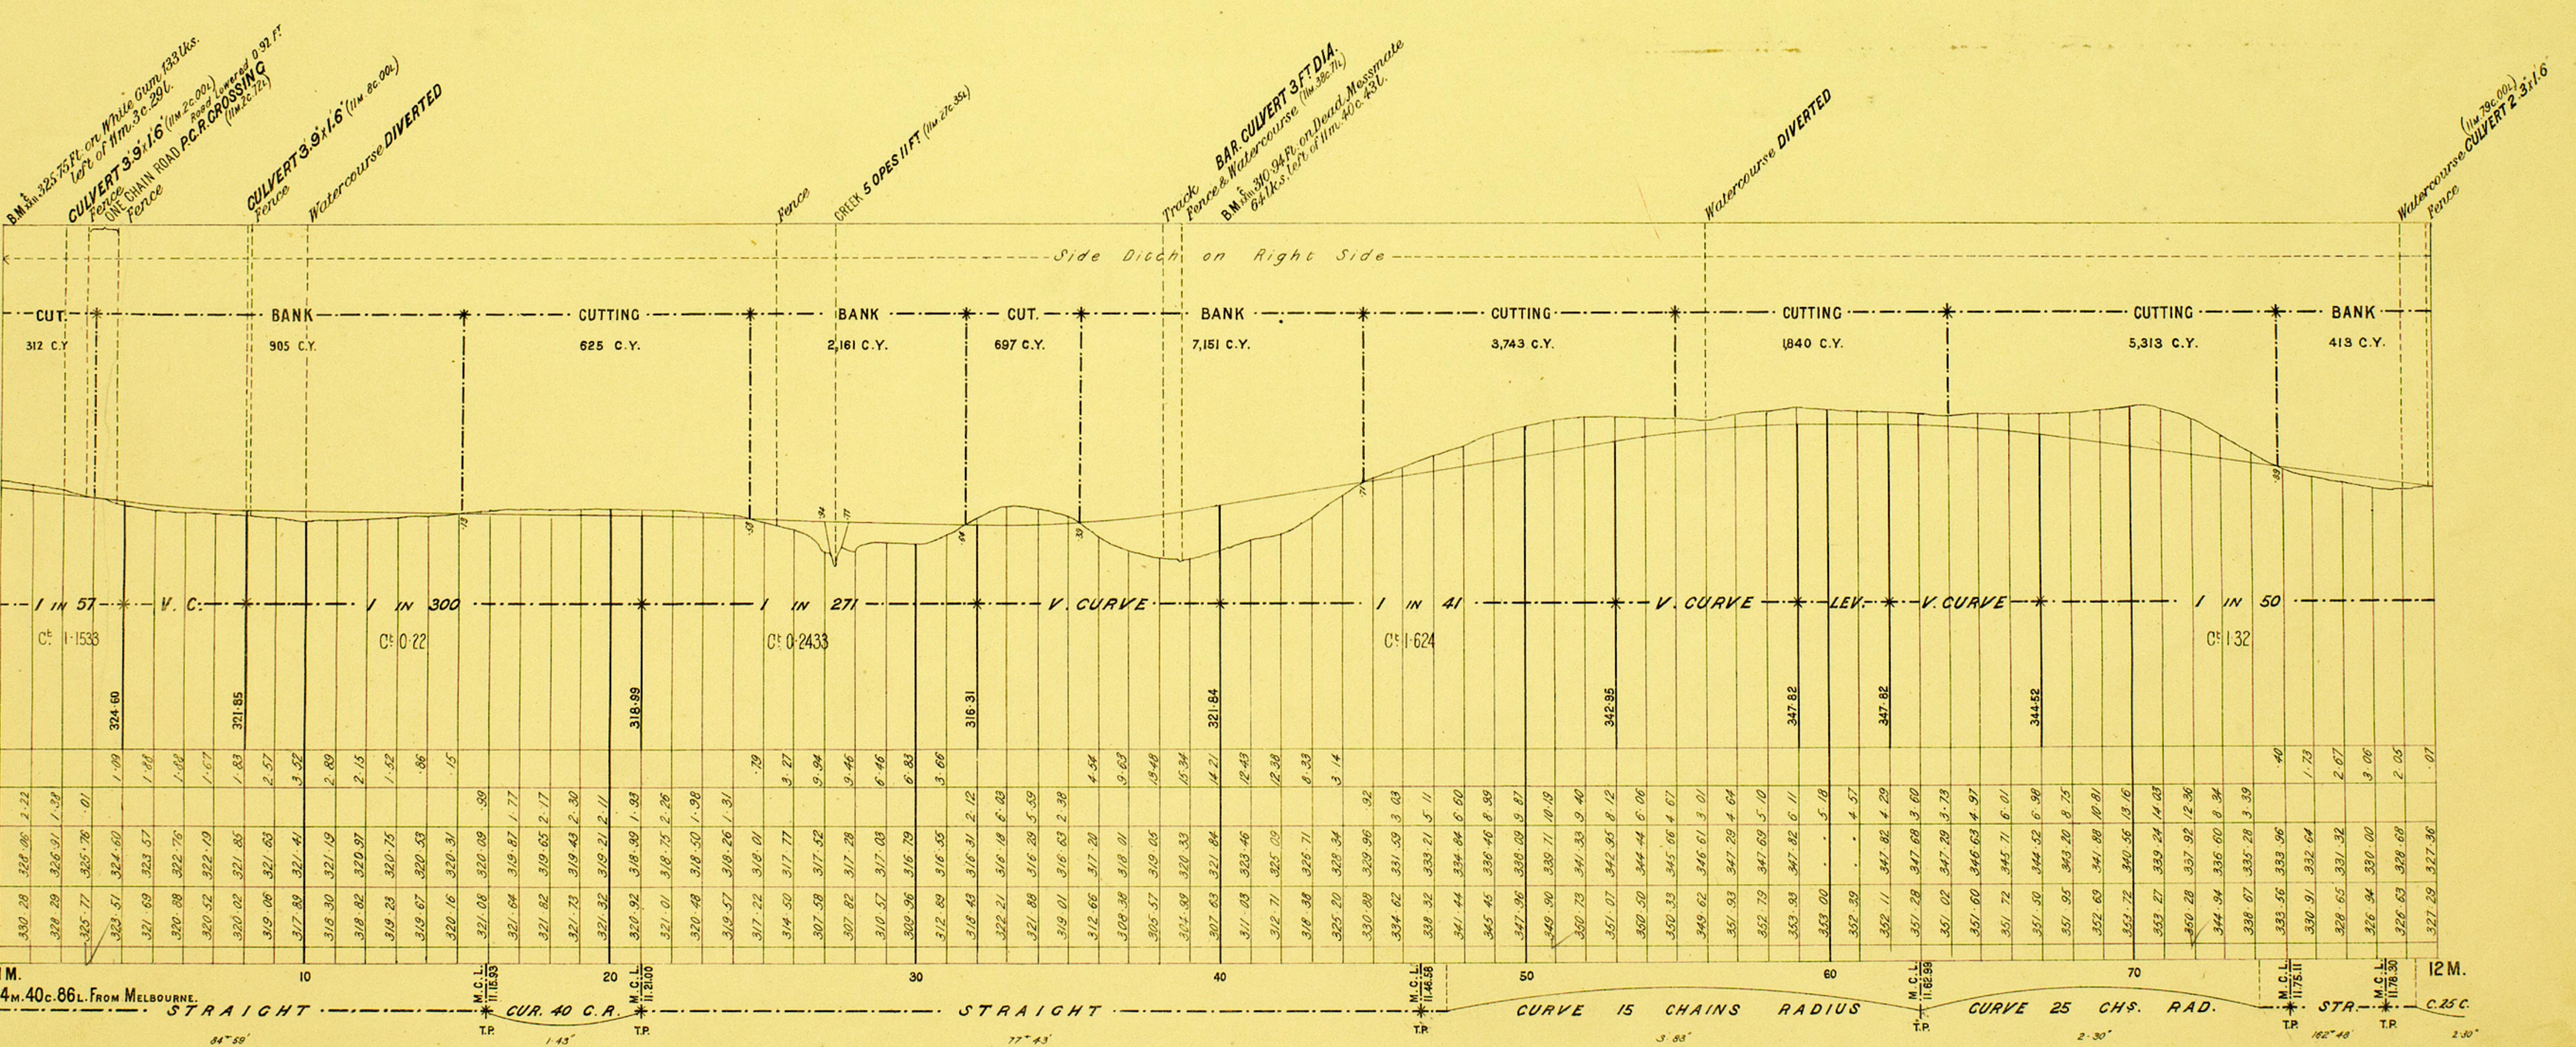
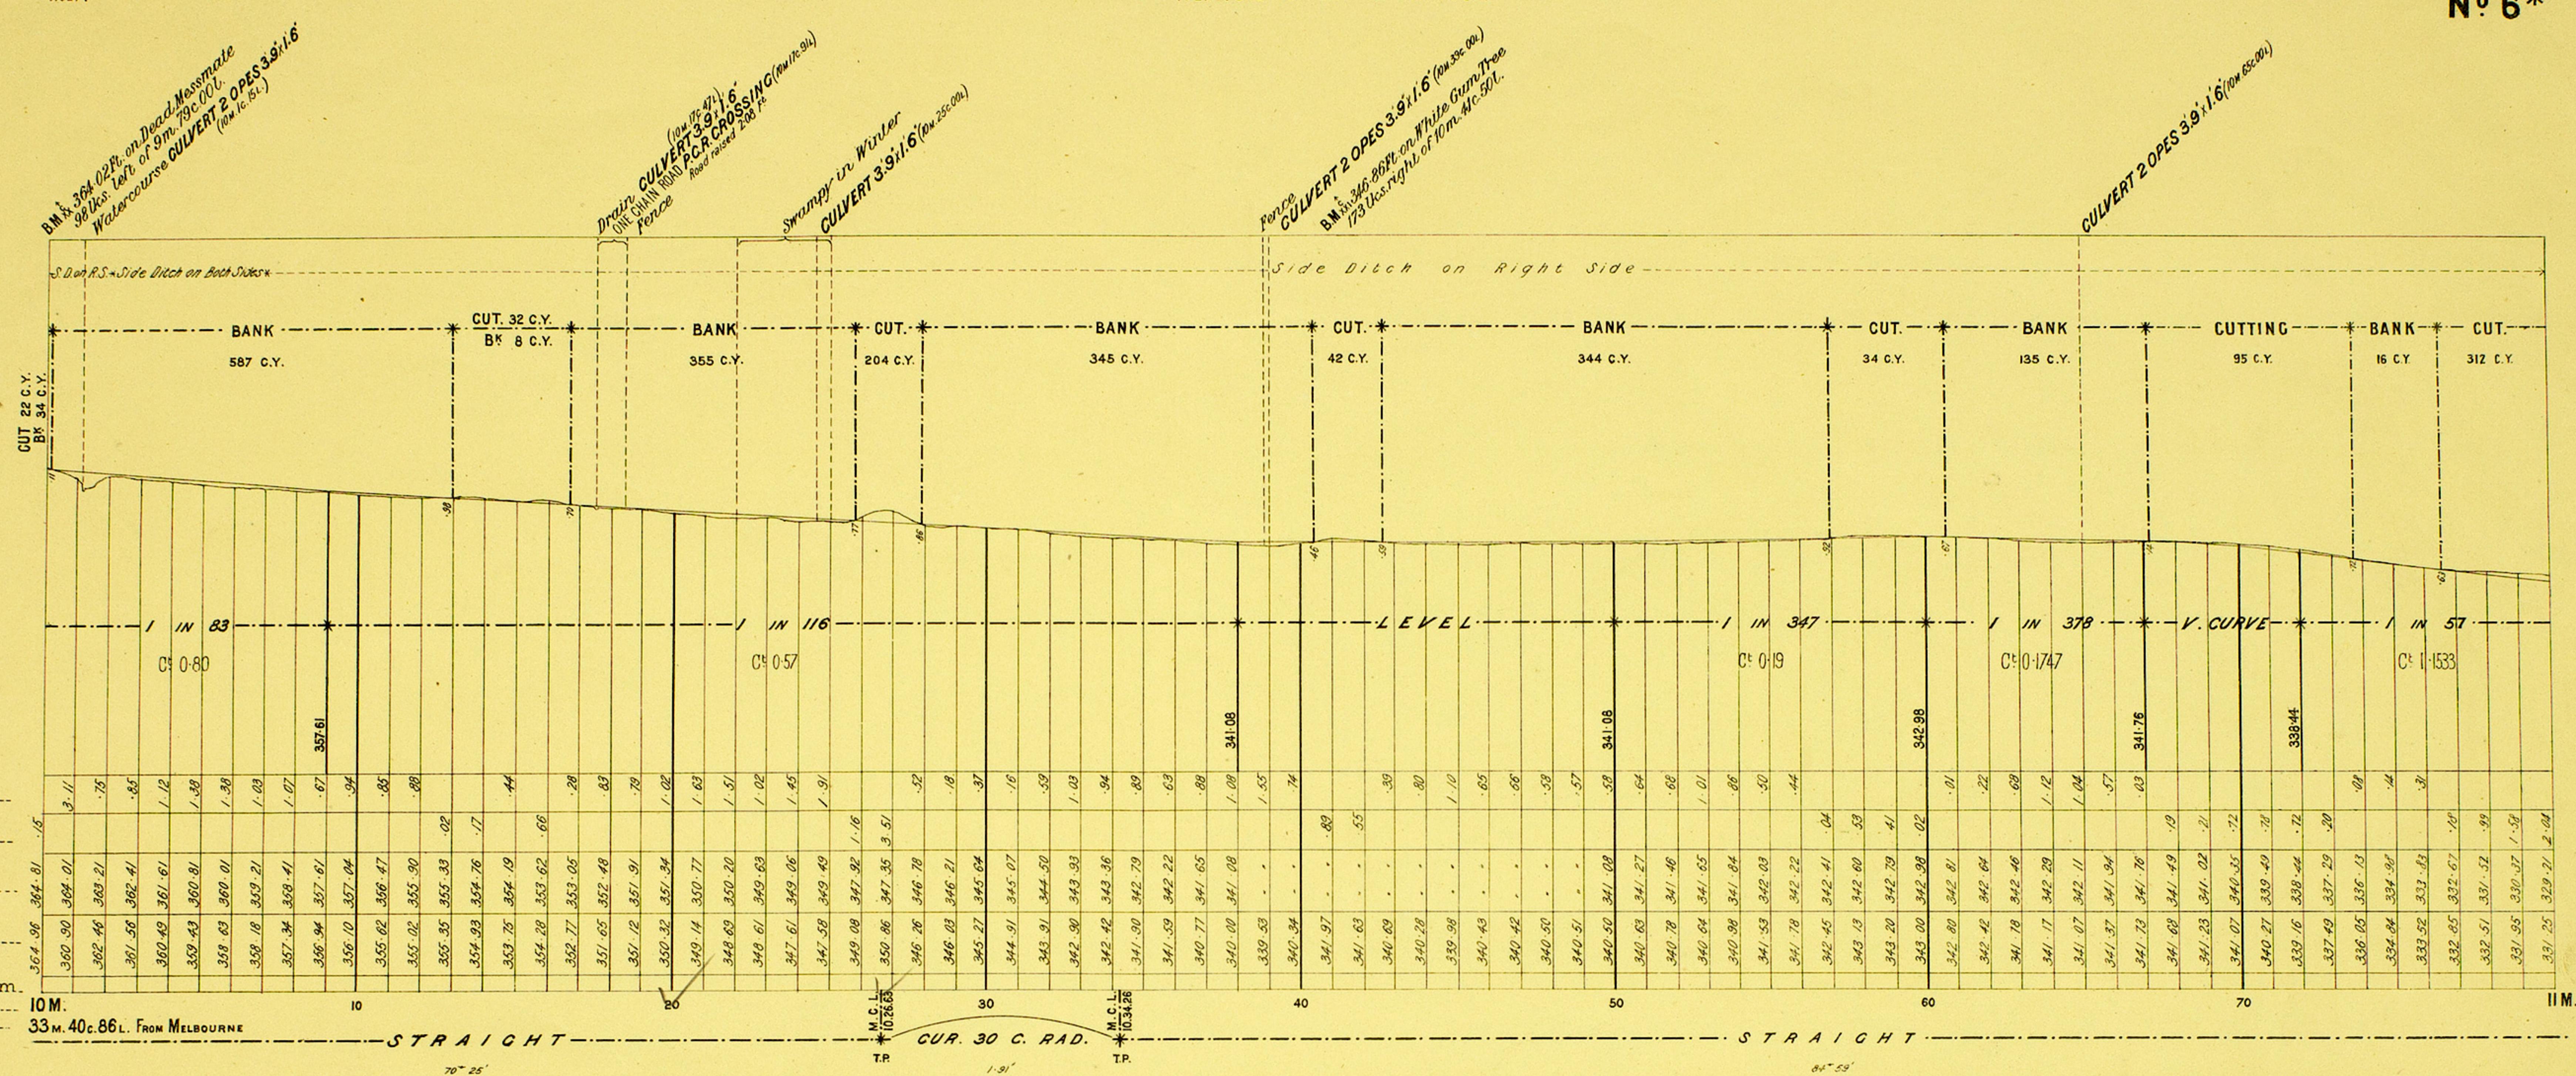


VICTORIAN RAILWAYS, LILYDALE TO WARBURTON RAILWAY

The figures under the description of the Curves at the bottom of the Section denote the super-elevation of the outer rail; Speed 30 miles an hour.

SCALES. { HORIZONTAL 4 CHAINS TO AN INCH.
{ VERTICAL 40 FEET TO AN INCH.

Nº7

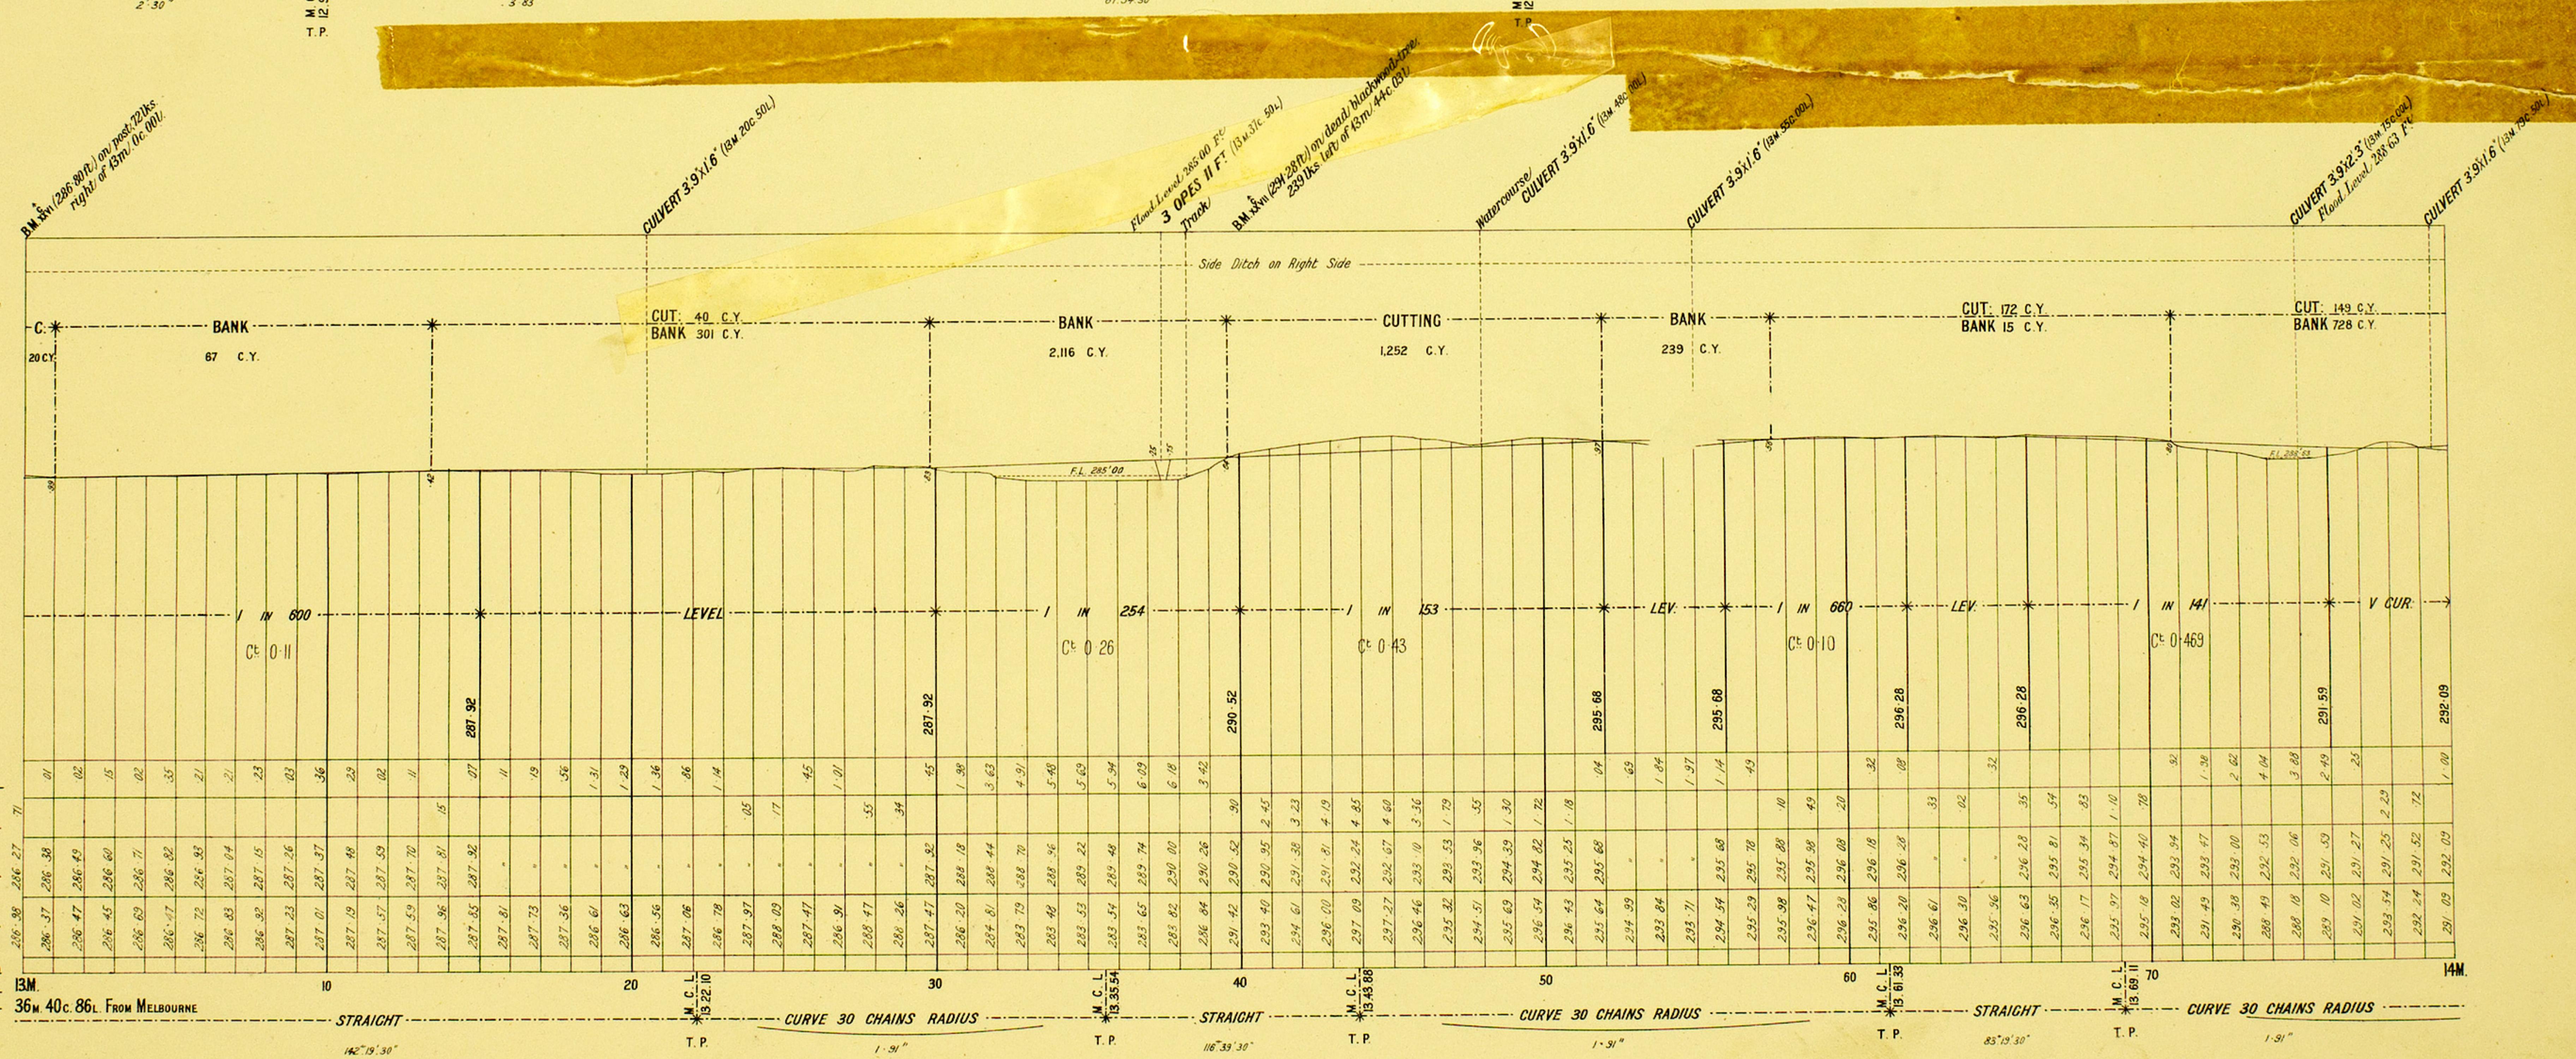
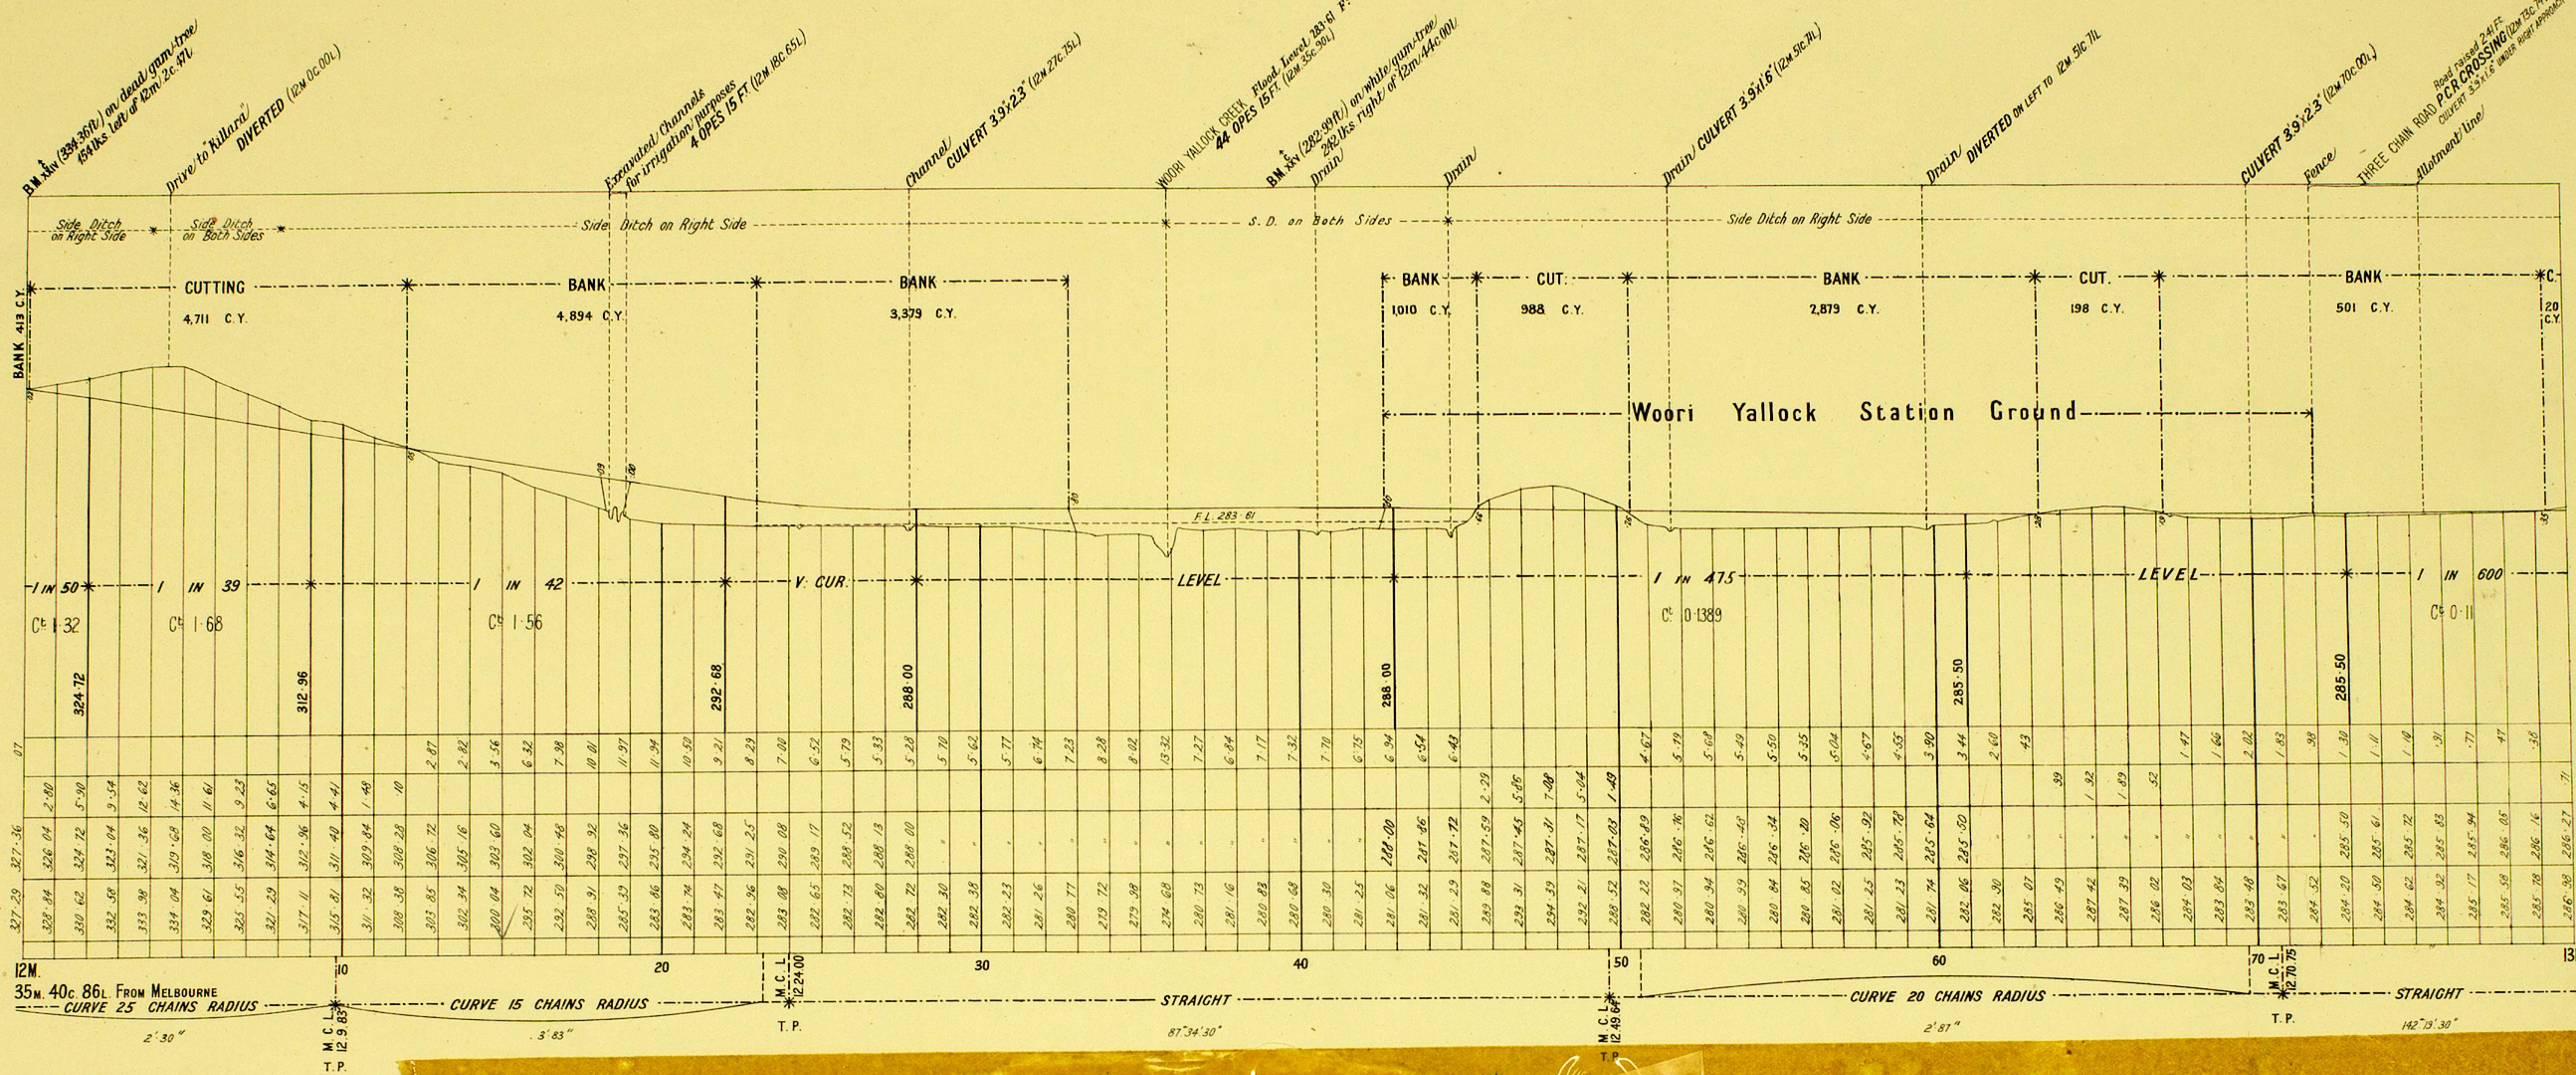


VICTORIAN RAILWAYS, LILYDALE TO WARBURTON RAILWAY

The figures under the description of the Curves at the bottom of the Section denote the super-elevation of the outer rail; Speed 30 miles an hour.

SCALES. { HORIZONTAL 4 CHAINS TO AN INCH.
VERTICAL 40 FEET TO AN INCH.

Nº 8

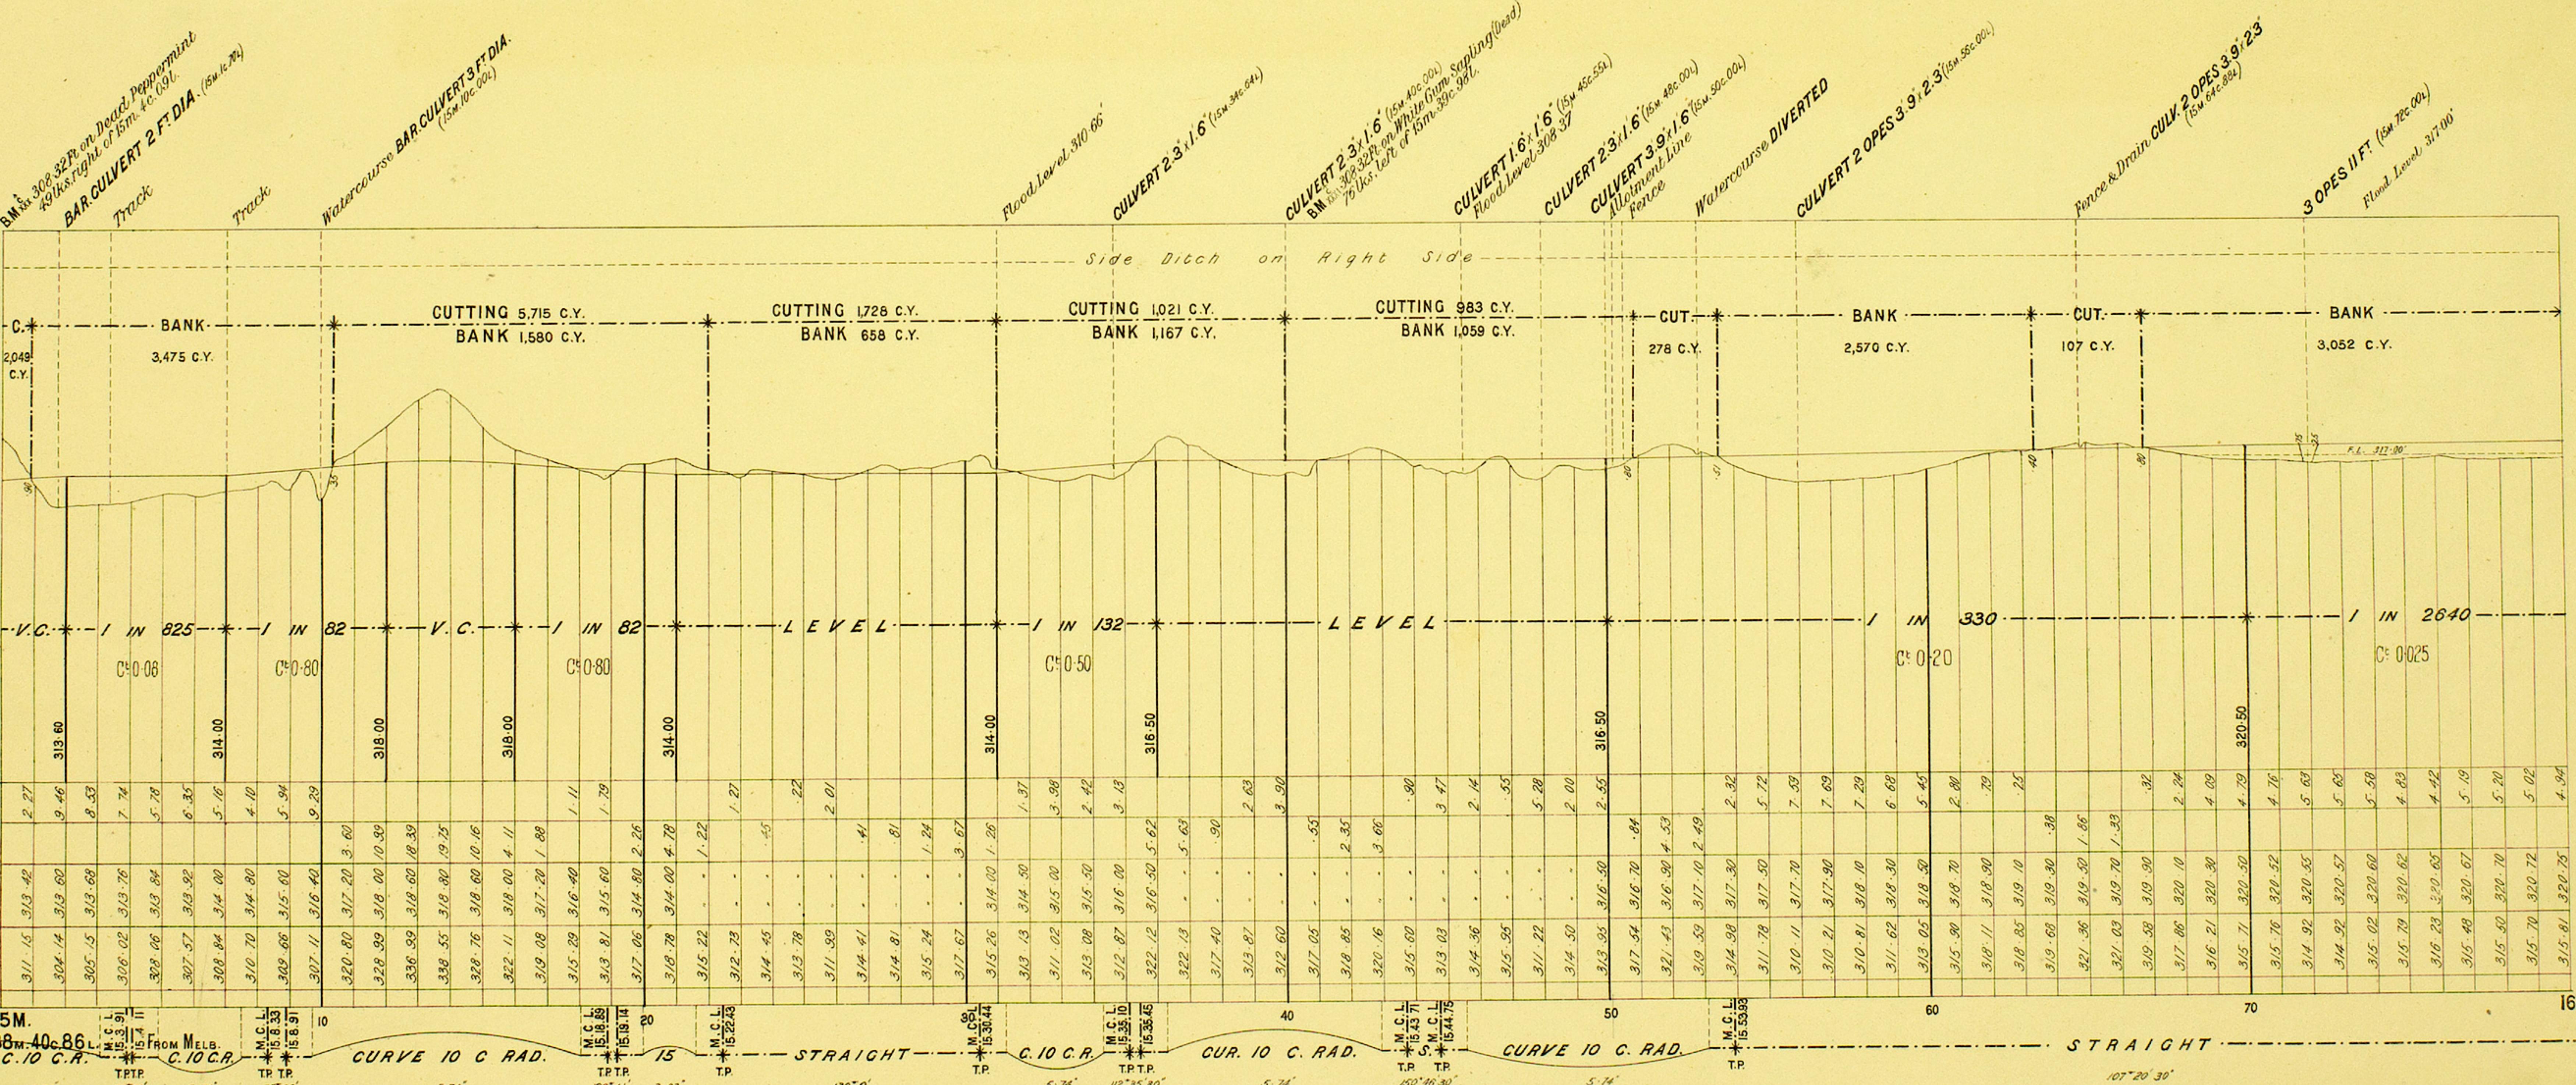
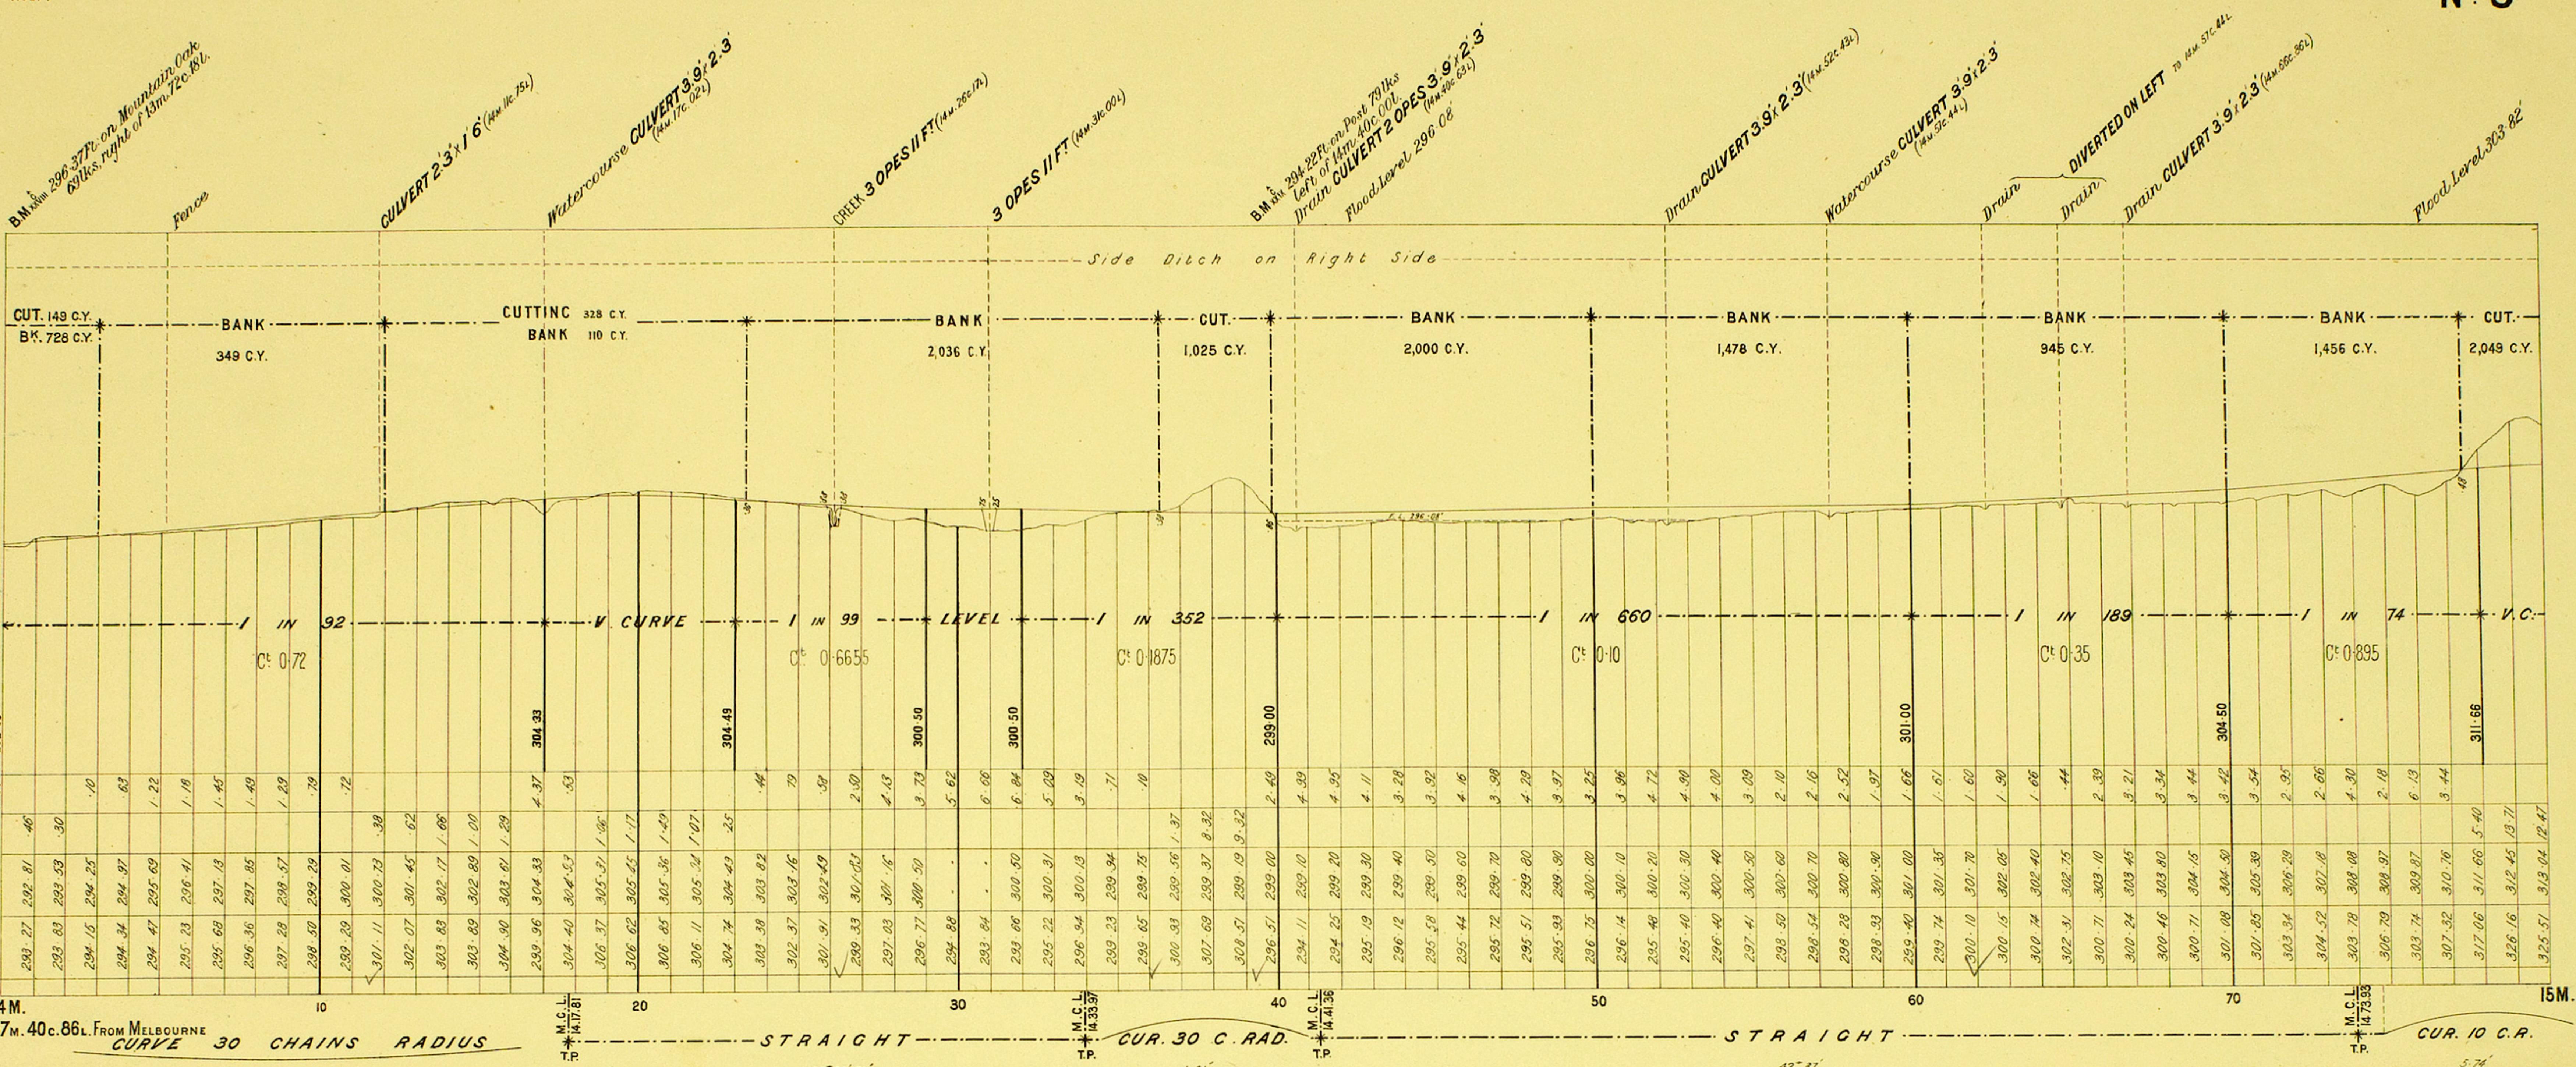


VICTORIAN RAILWAYS,
LILYDALE TO WARBURTON RAILWAY

The figures under the description of the Curves at the bottom of the Section denote the super-elevation of the outer rail; Speed 30 miles an hour.

SCALES: HORIZONTAL 4 CHAINS TO AN INCH.
VERTICAL 40 FEET TO AN INCH.

N° 9

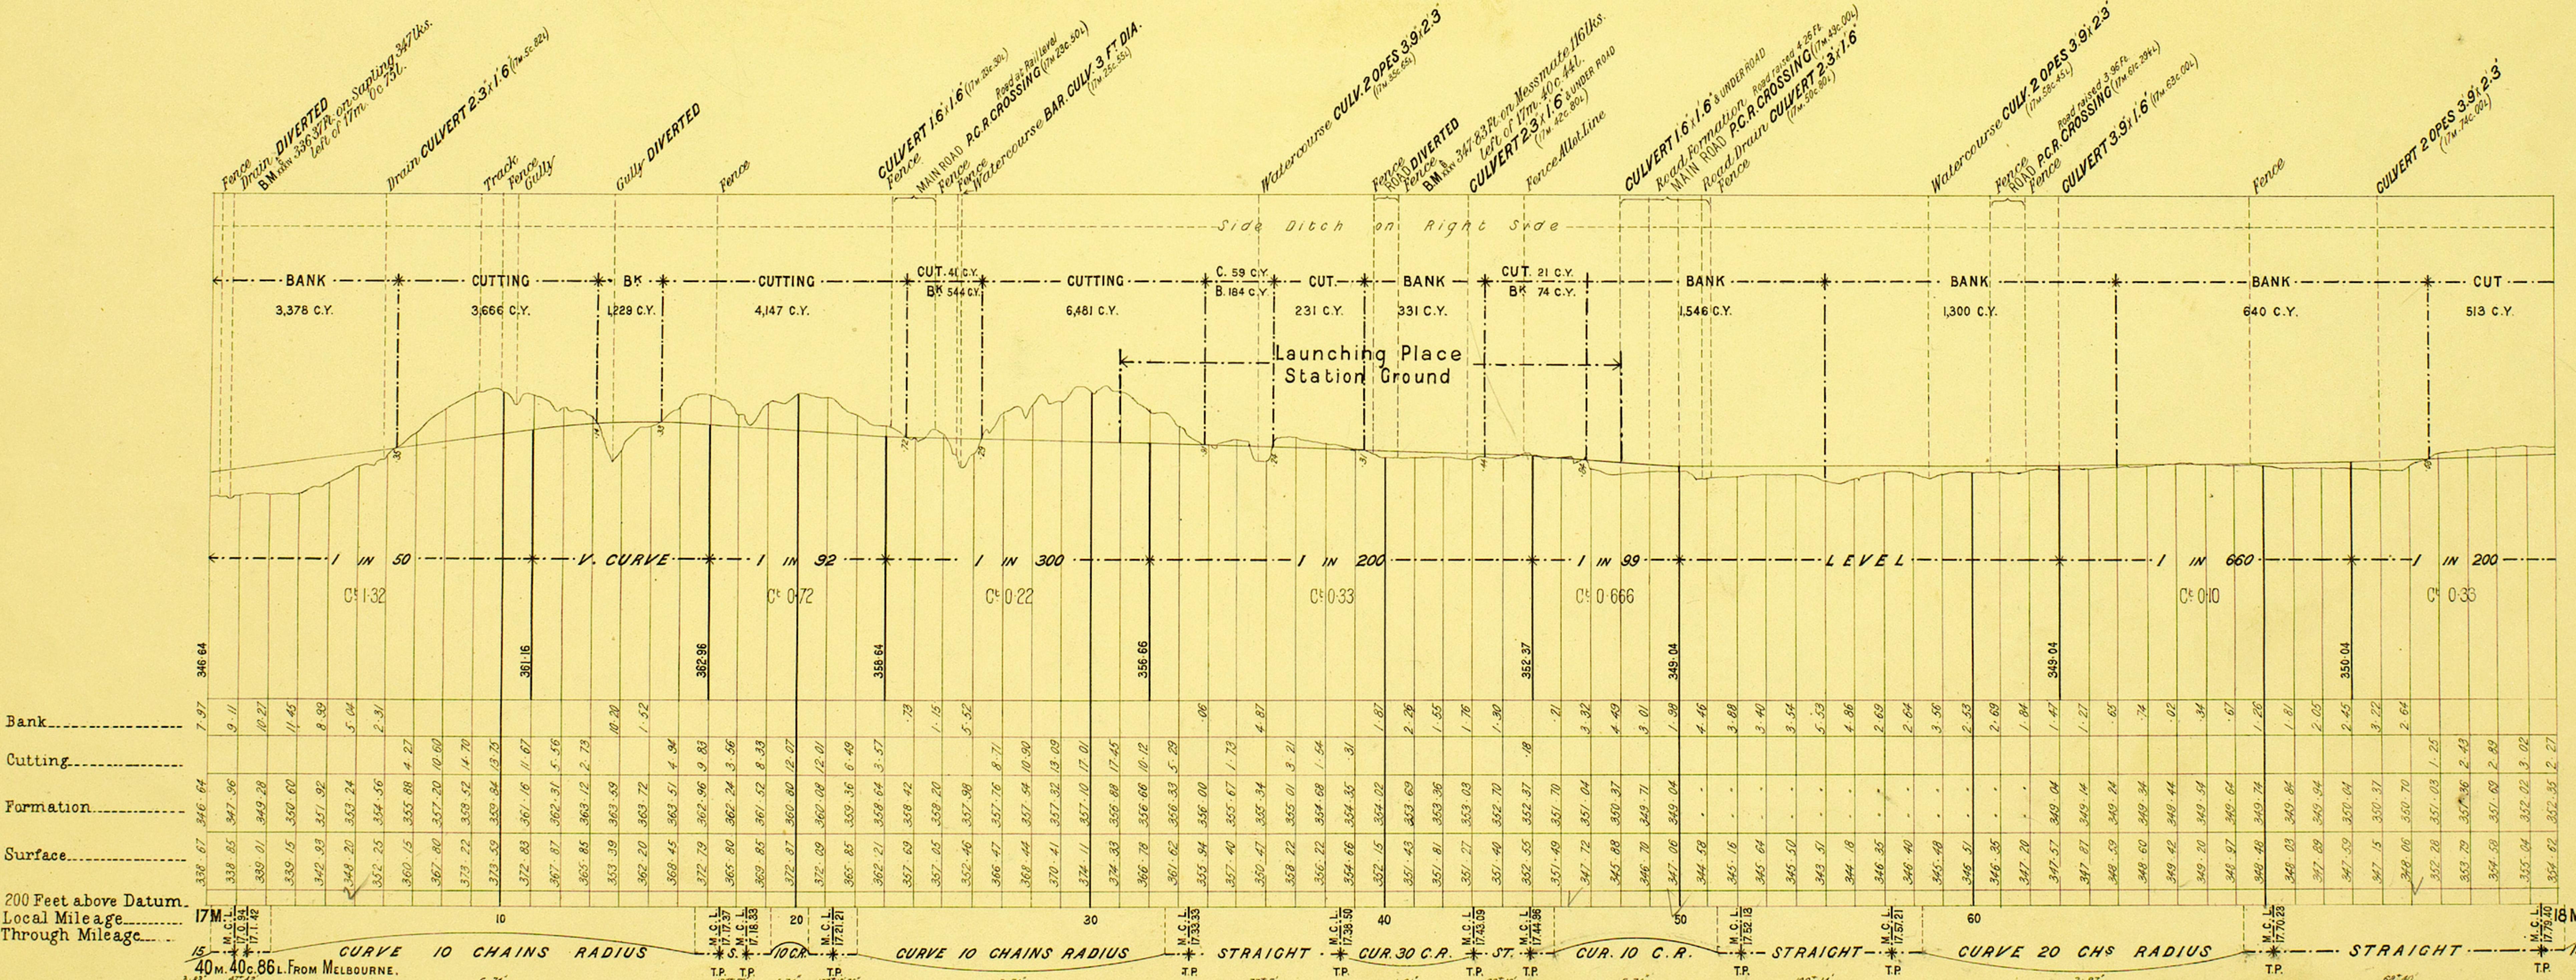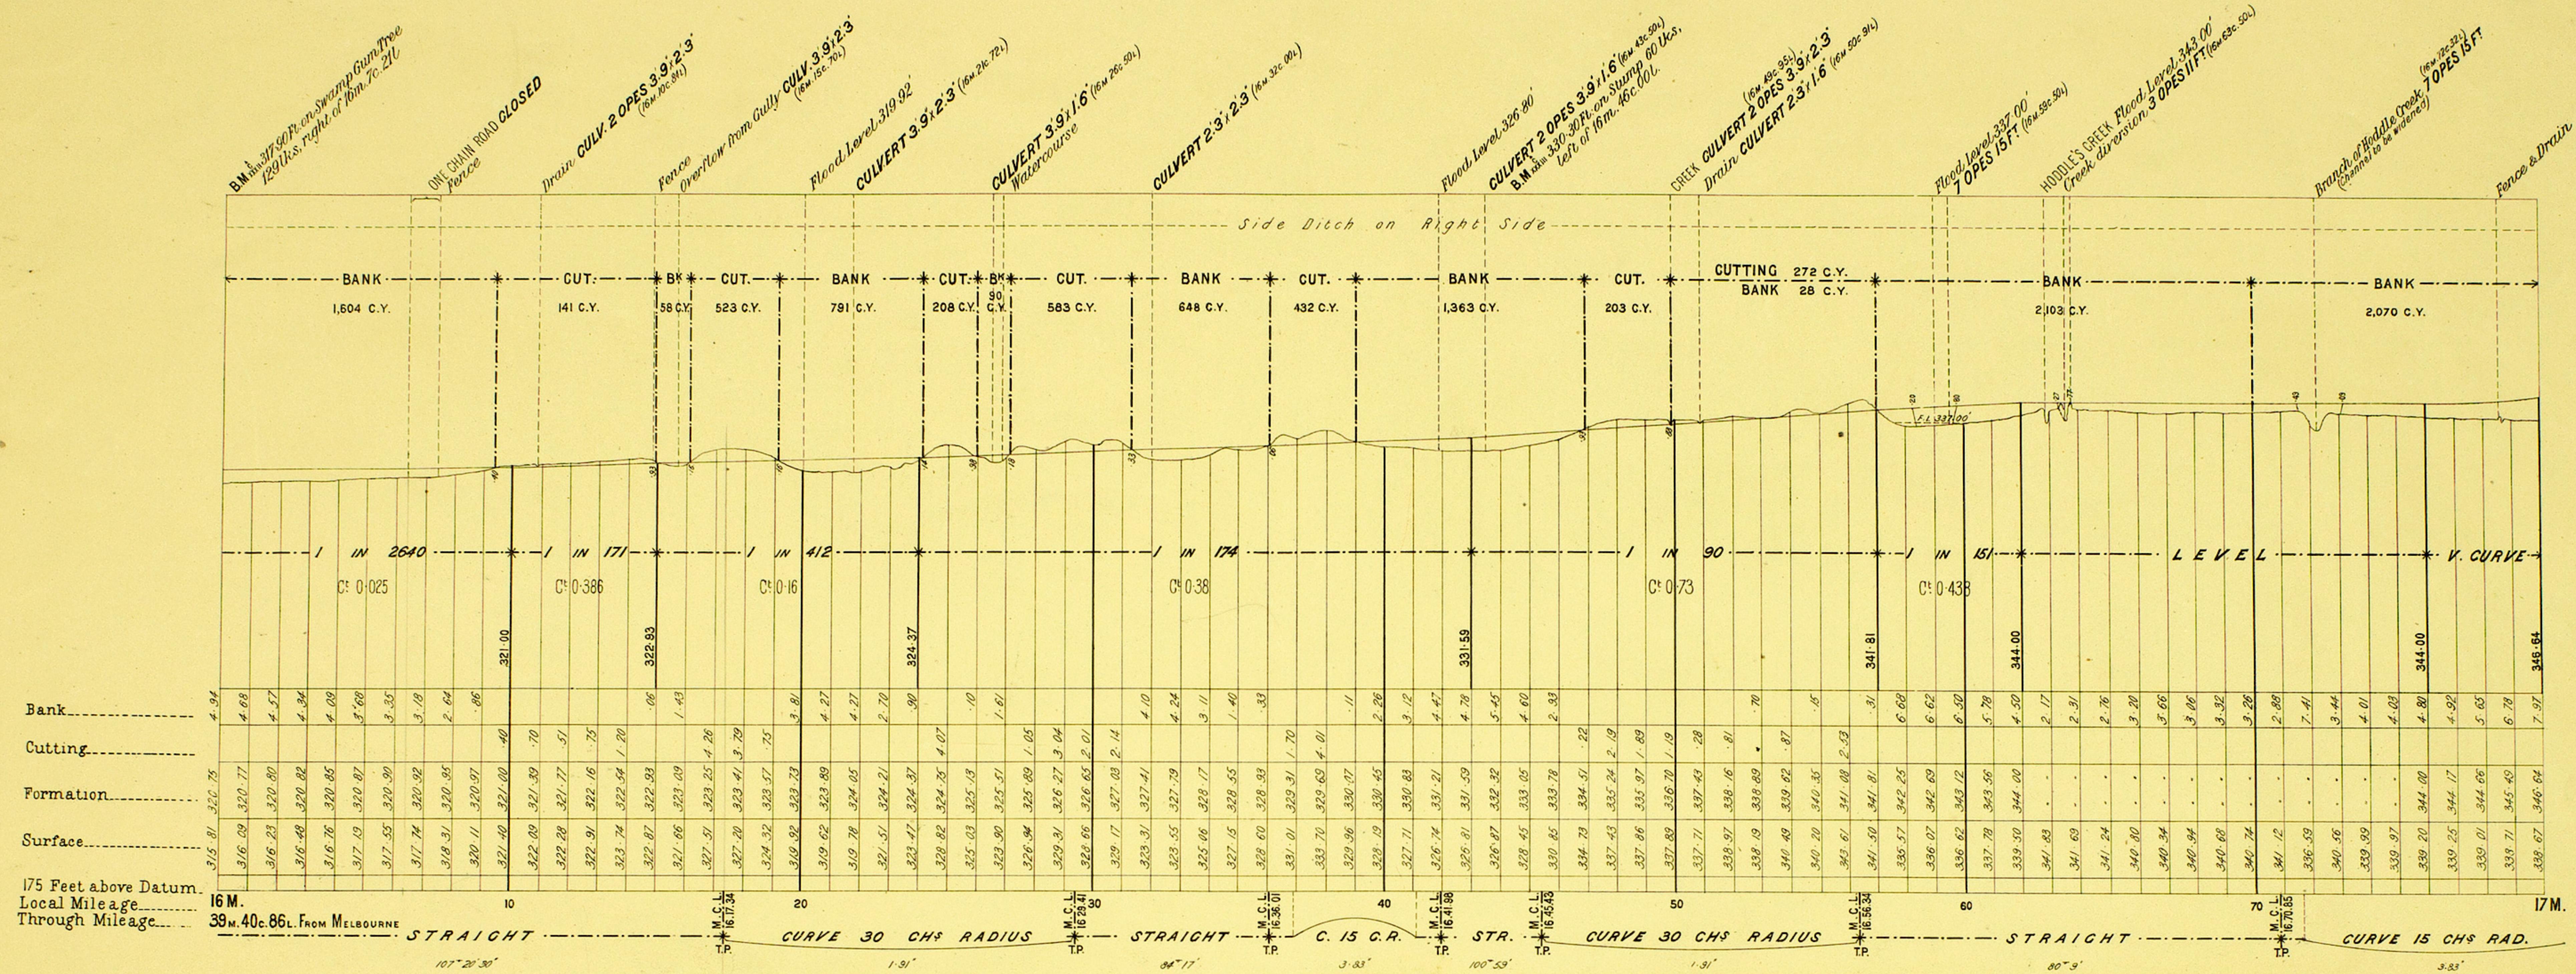


VICTORIAN RAILWAYS, LILYDALE TO WARBURTON RAILWAY

The figures under the description of the Curves at the bottom of the Section denote the super-elevation of the outer rail; Speed 30 miles an hour.

SCALES. { HORIZONTAL 4 CHAINS TO AN INCH.
VERTICAL 40 FEET TO AN INCH.

Nº 10


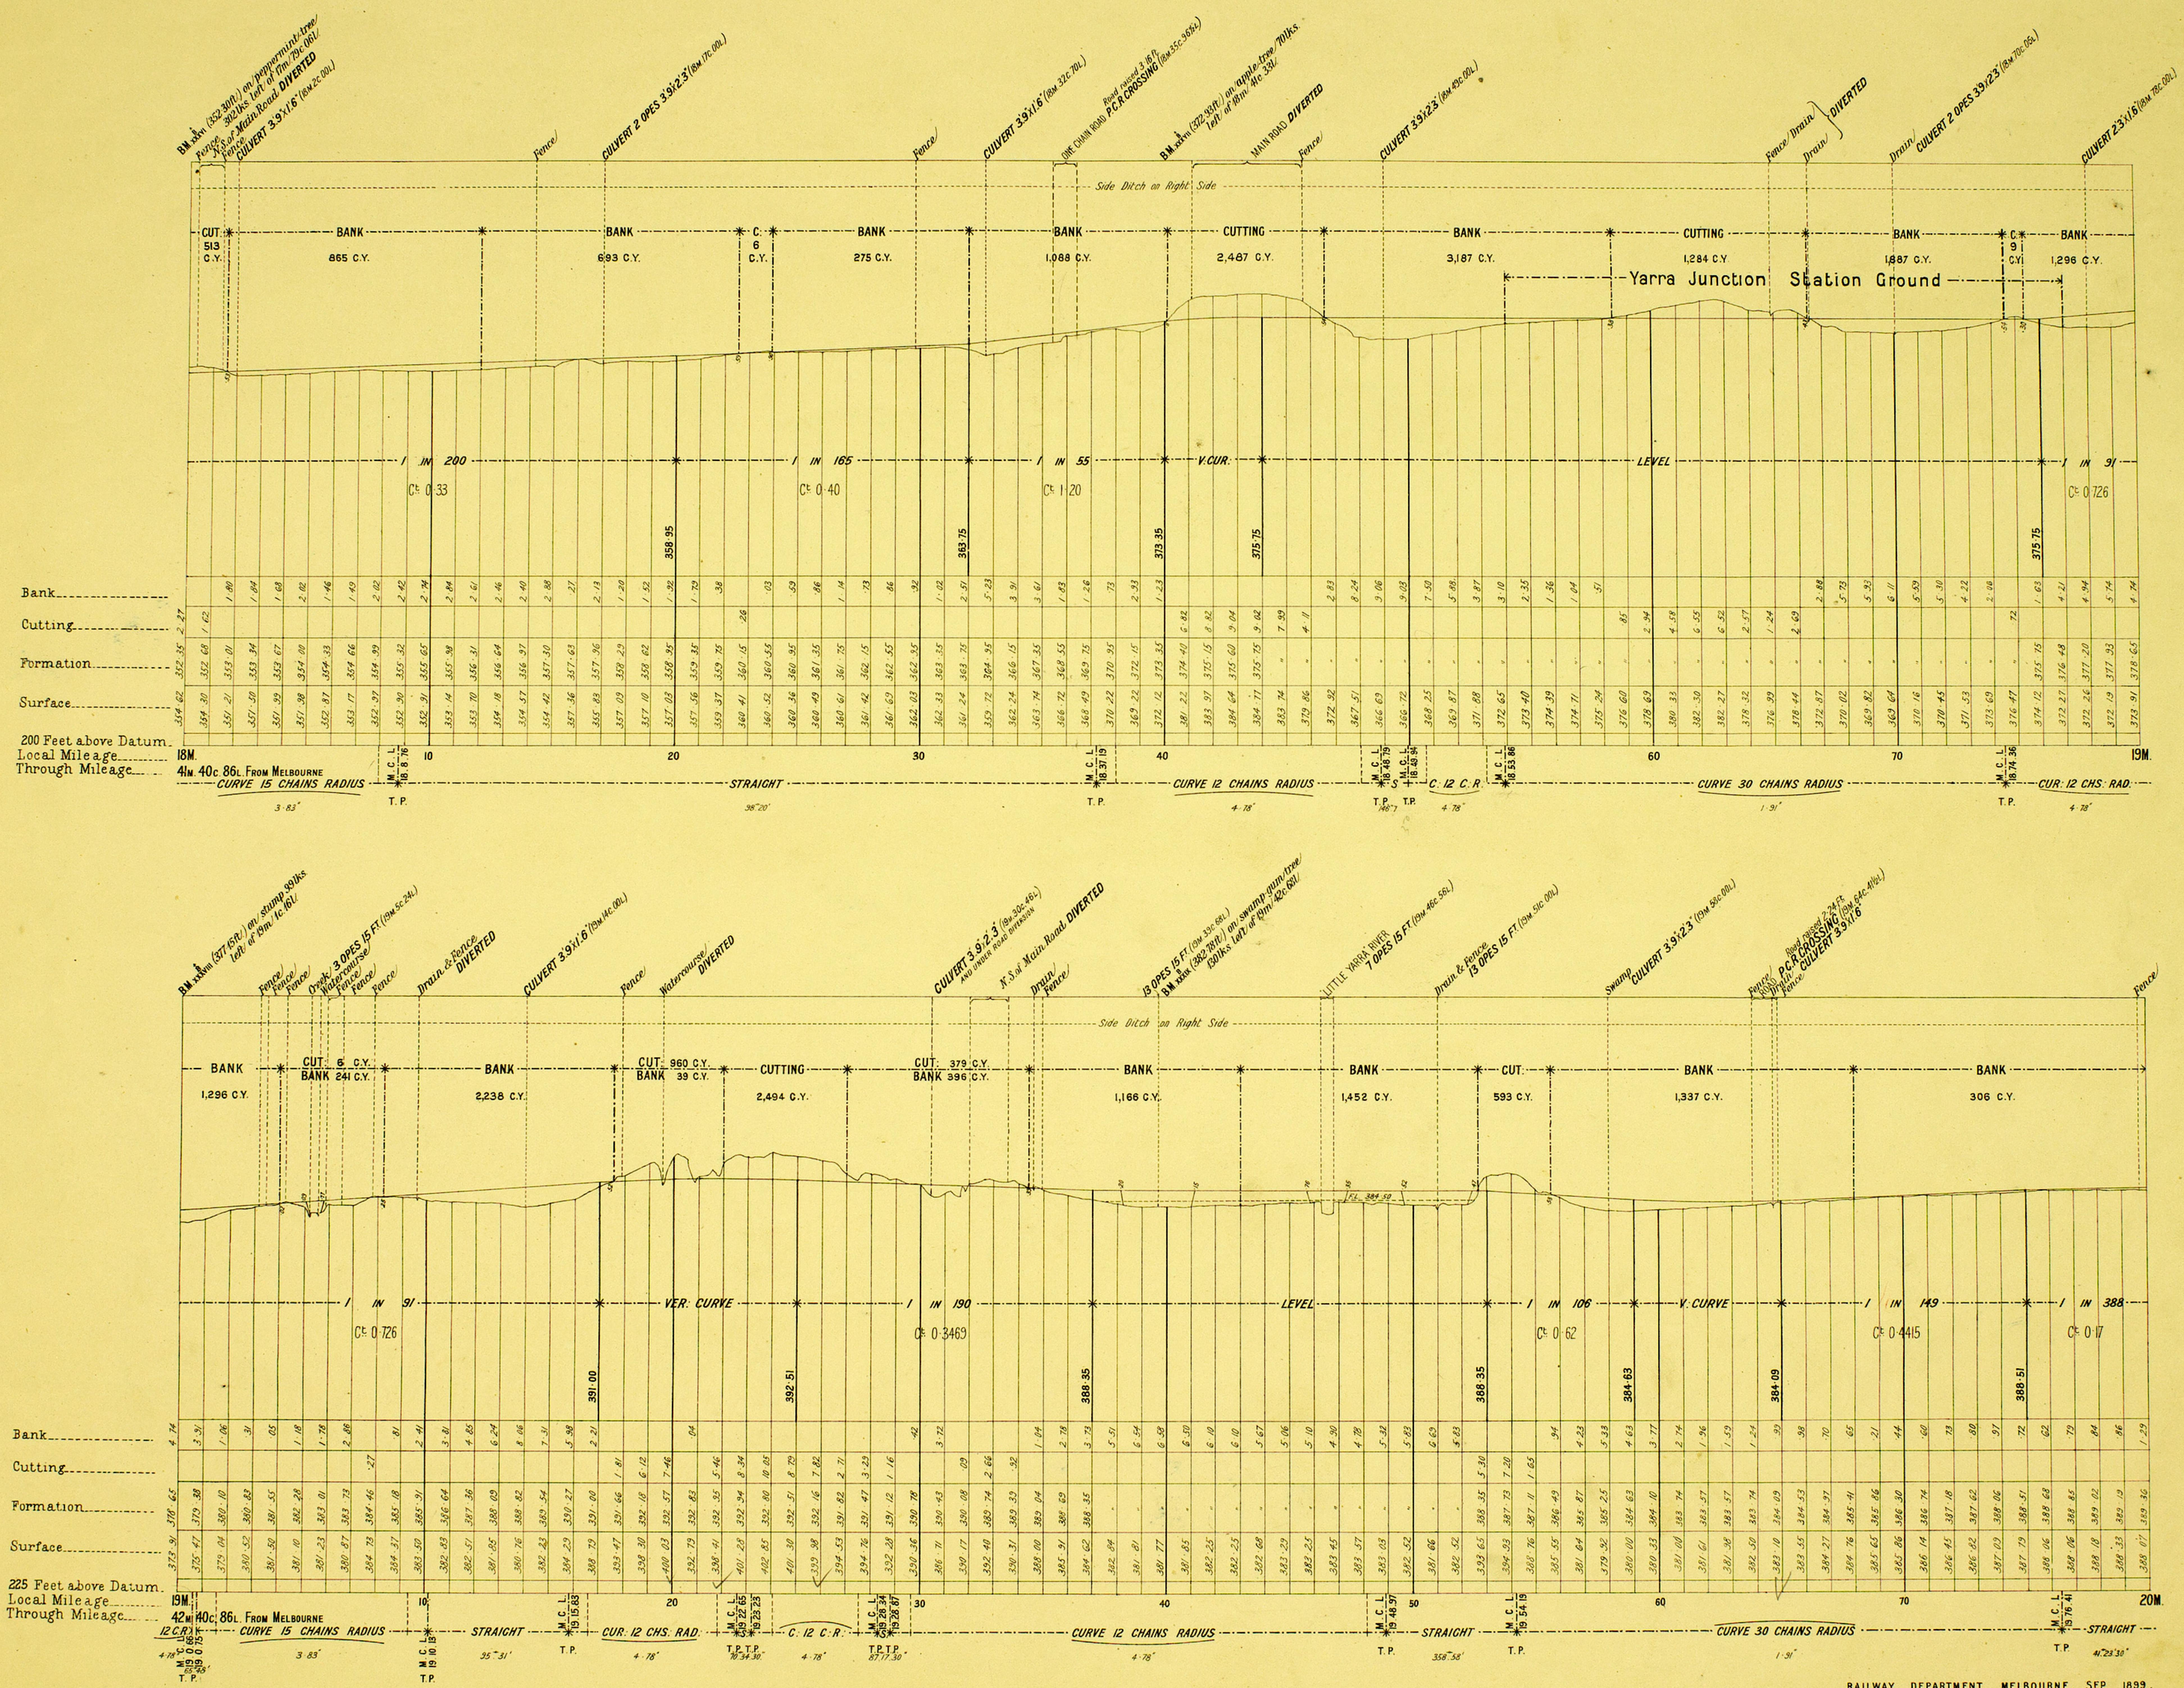


**VICTORIAN RAILWAYS,
LILYDALE TO WARBURTON RAILWAY**

The figures under the description of the Curves at the bottom of the Section denote the super-elevation of the outer rail; Speed 30 miles an hour.

SCALES: HORIZONTAL 4 CHAINS TO AN INCH.
VERTICAL 40 FEET TO AN INCH.

No II

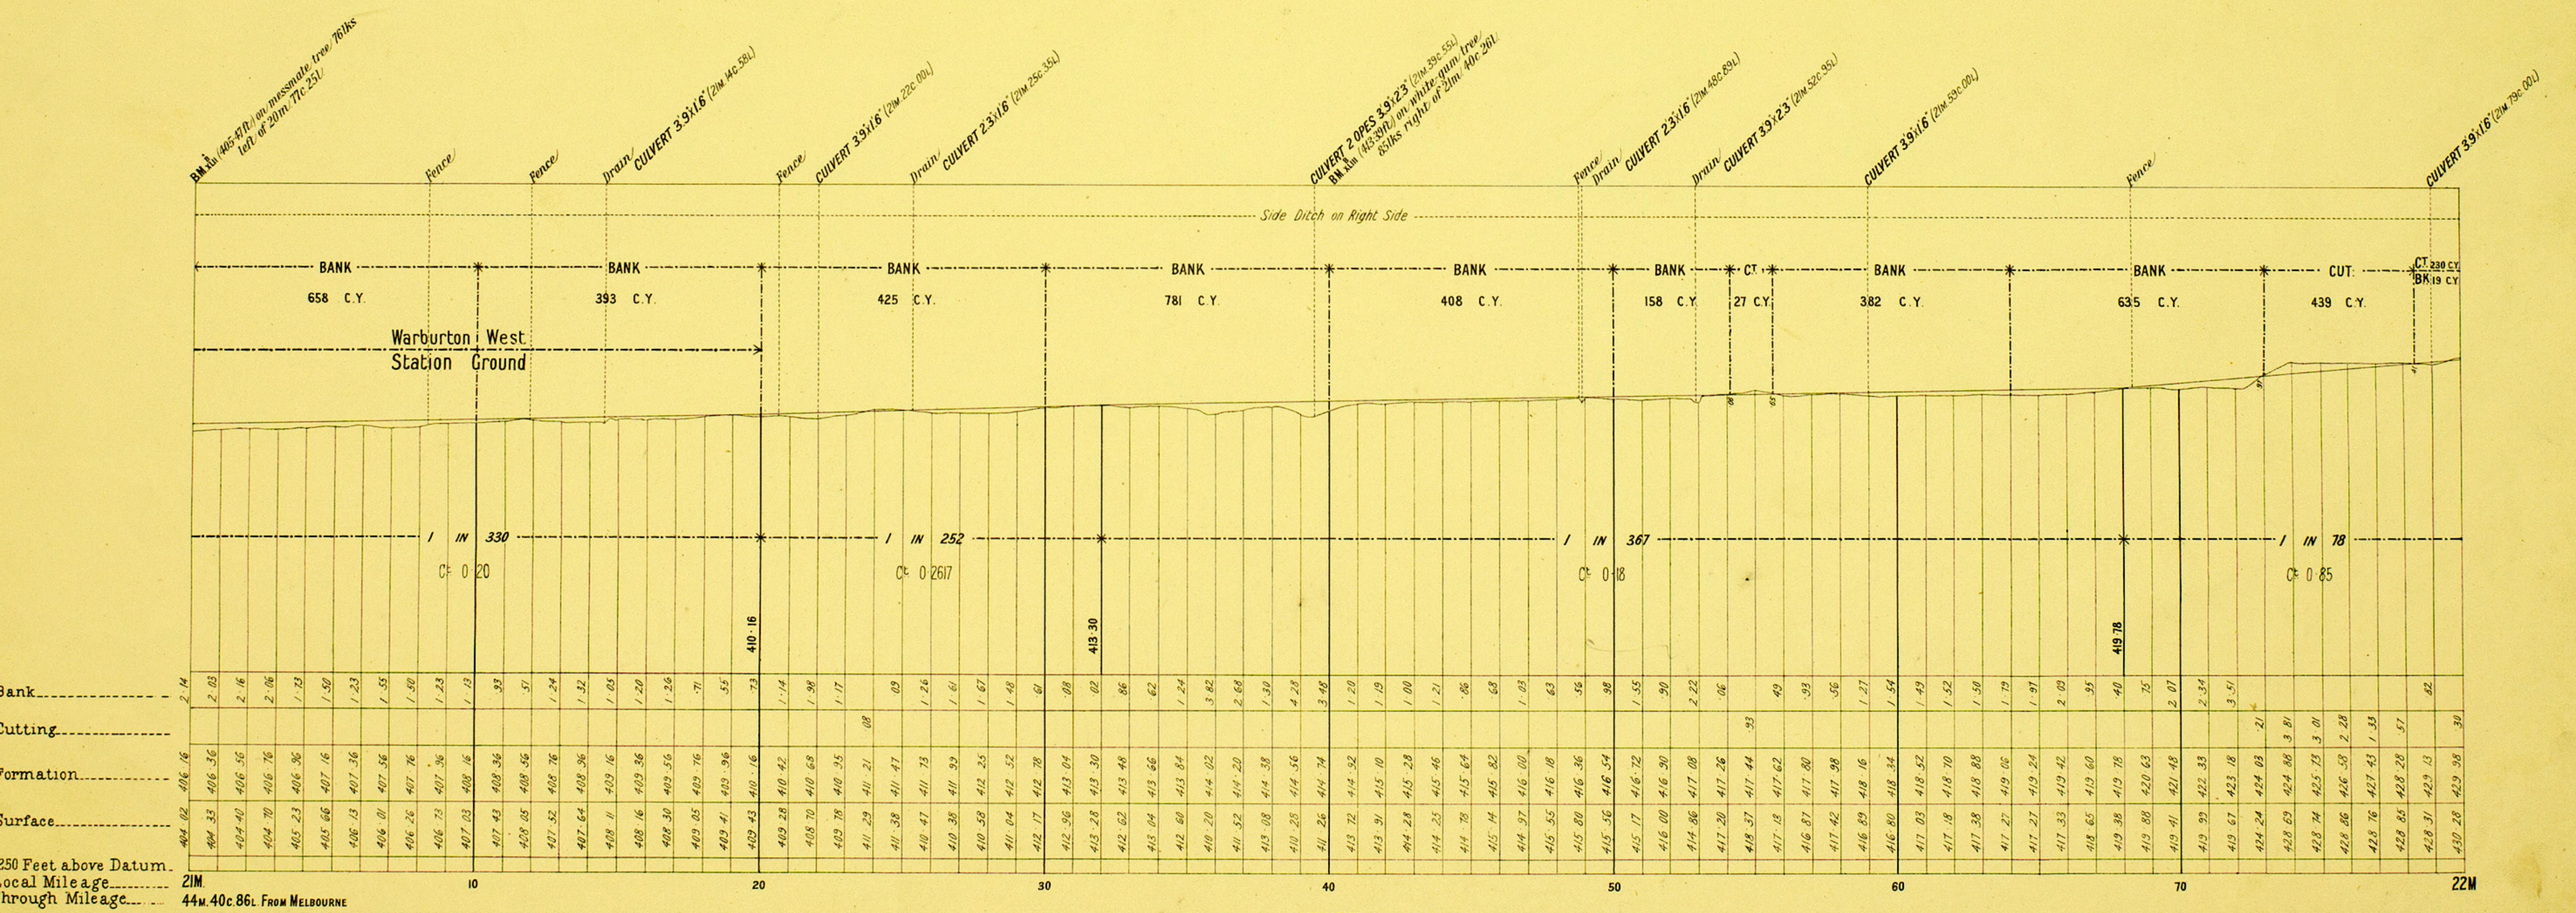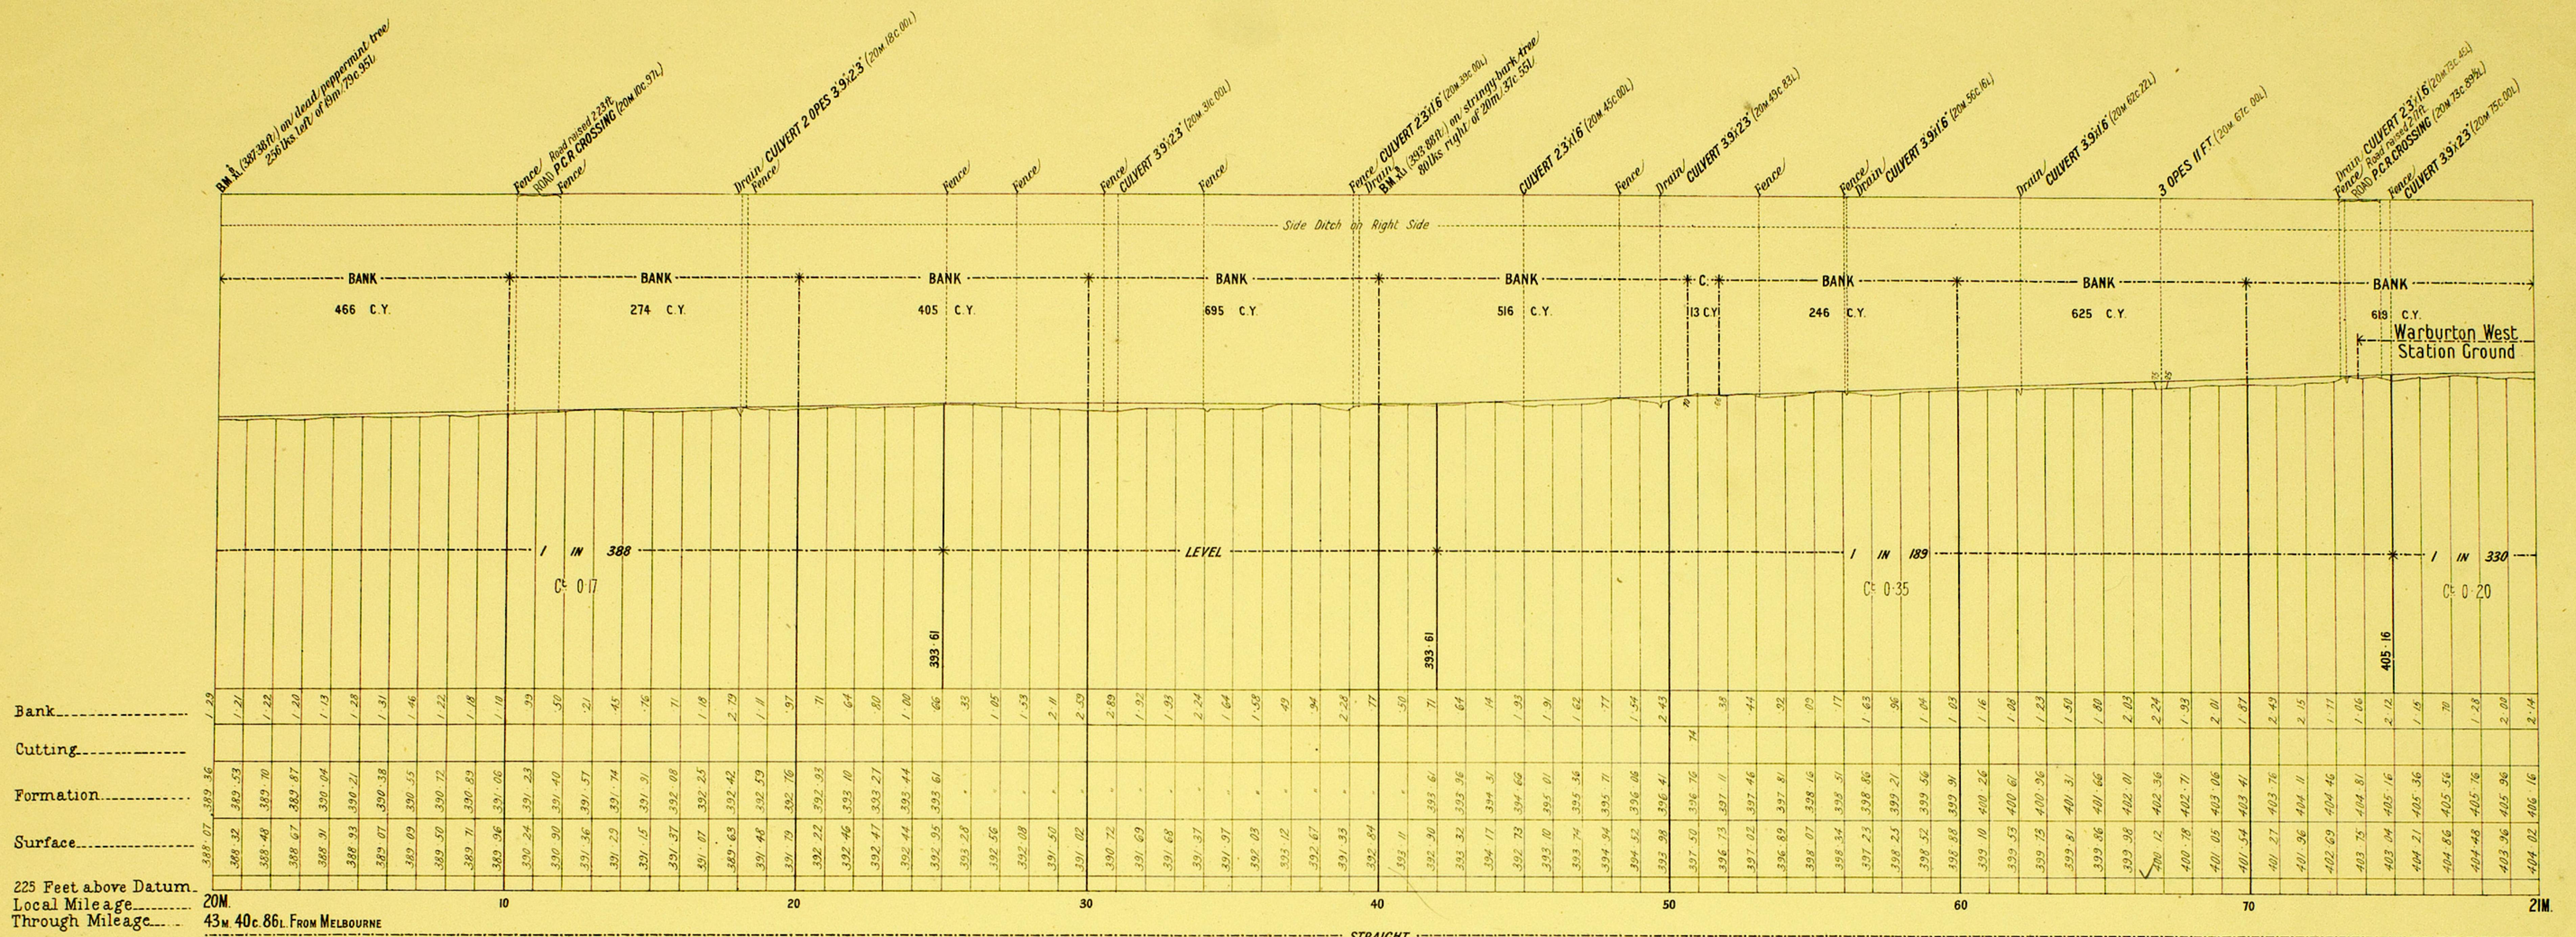

STRAIGHT



412' 30"

VICTORIAN RAILWAYS,
LILYDALE TO WARBURTON RAILWAY

The figures under the description of the Curves at the bottom of the Section denote the super-elevation of the outer rail; Speed 30 miles an hour.

SCALES. HORIZONTAL 4 CHAINS TO AN INCH.
VERTICAL 40 FEET TO AN INCH.

N° 12

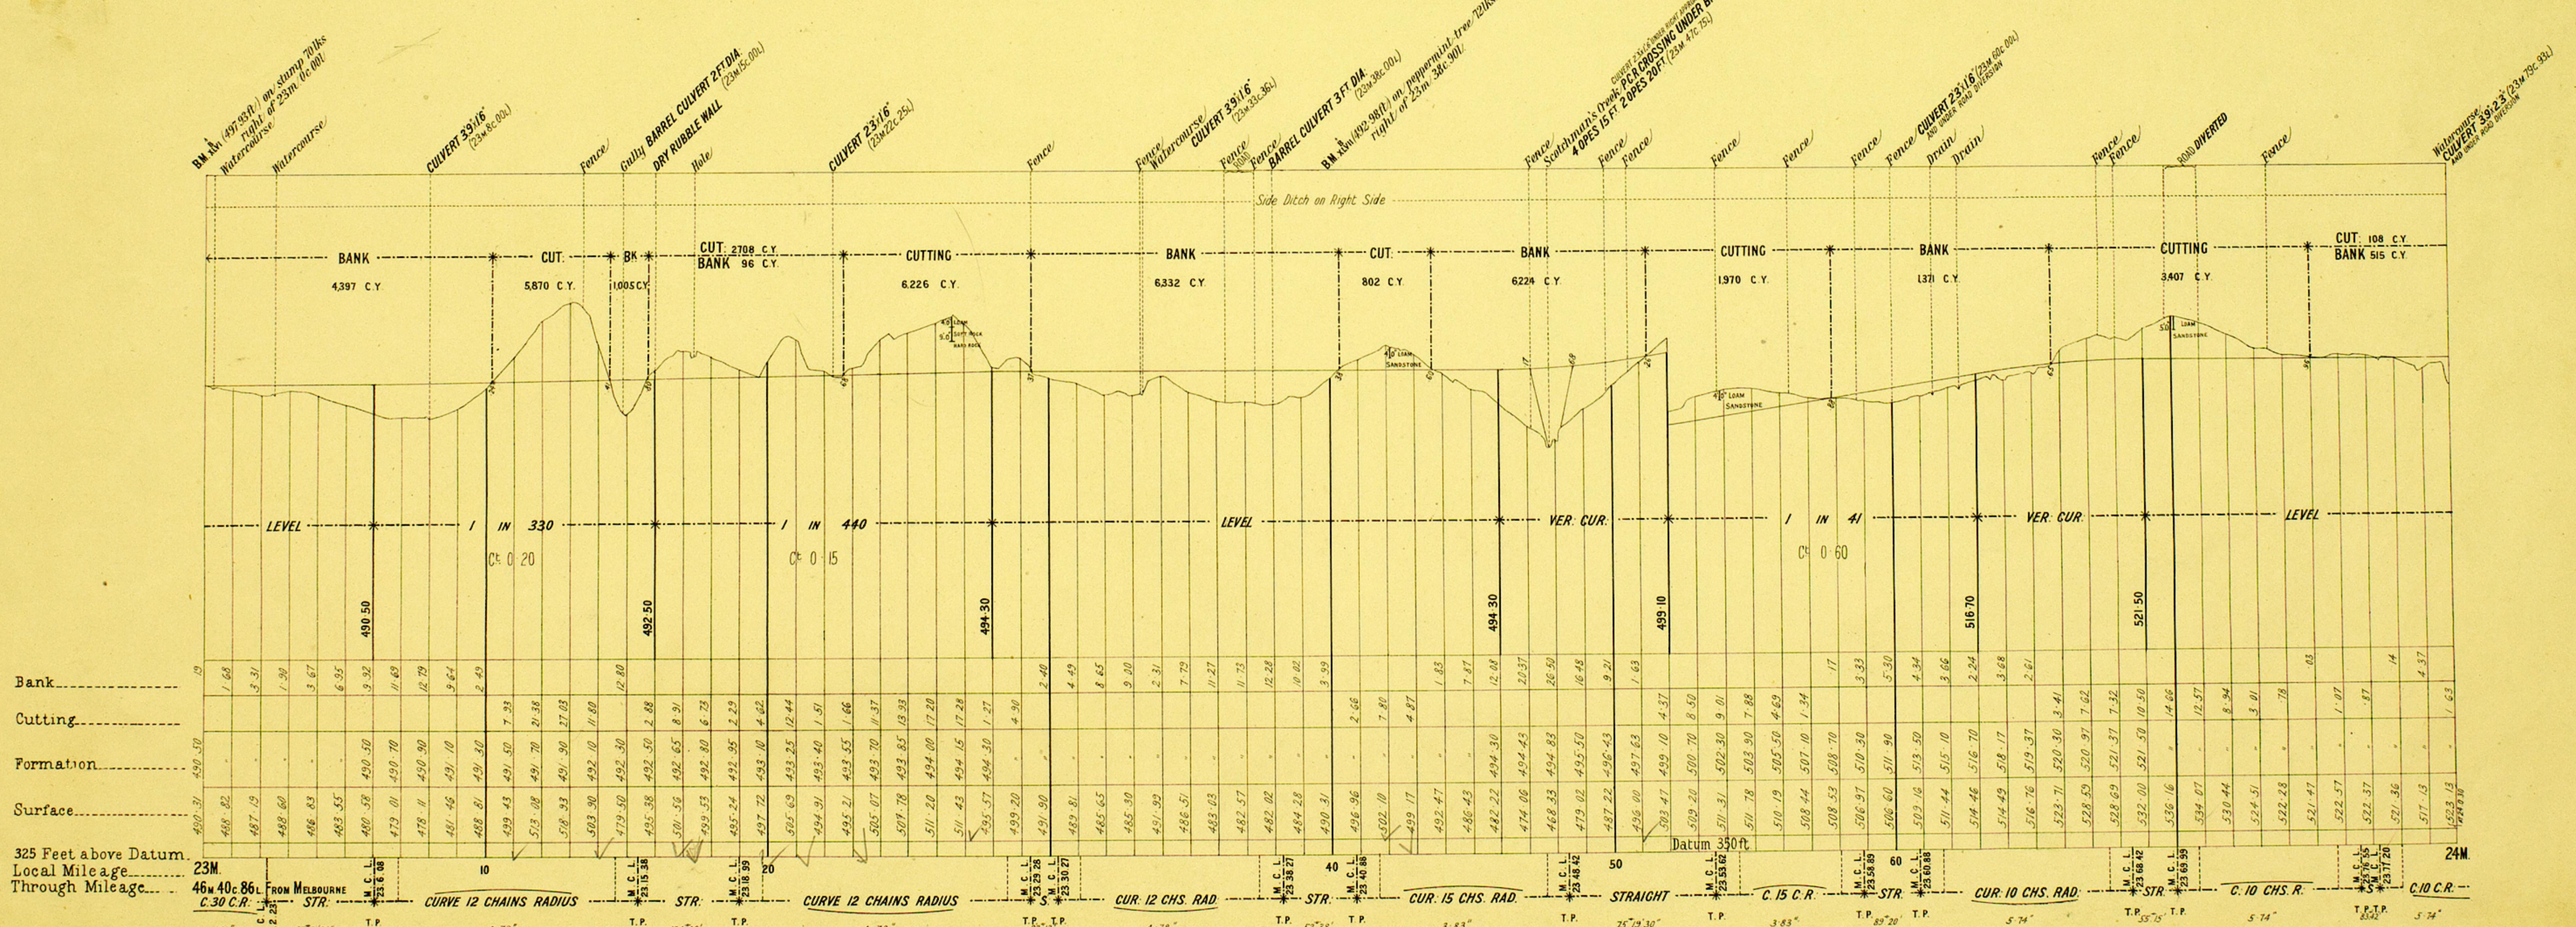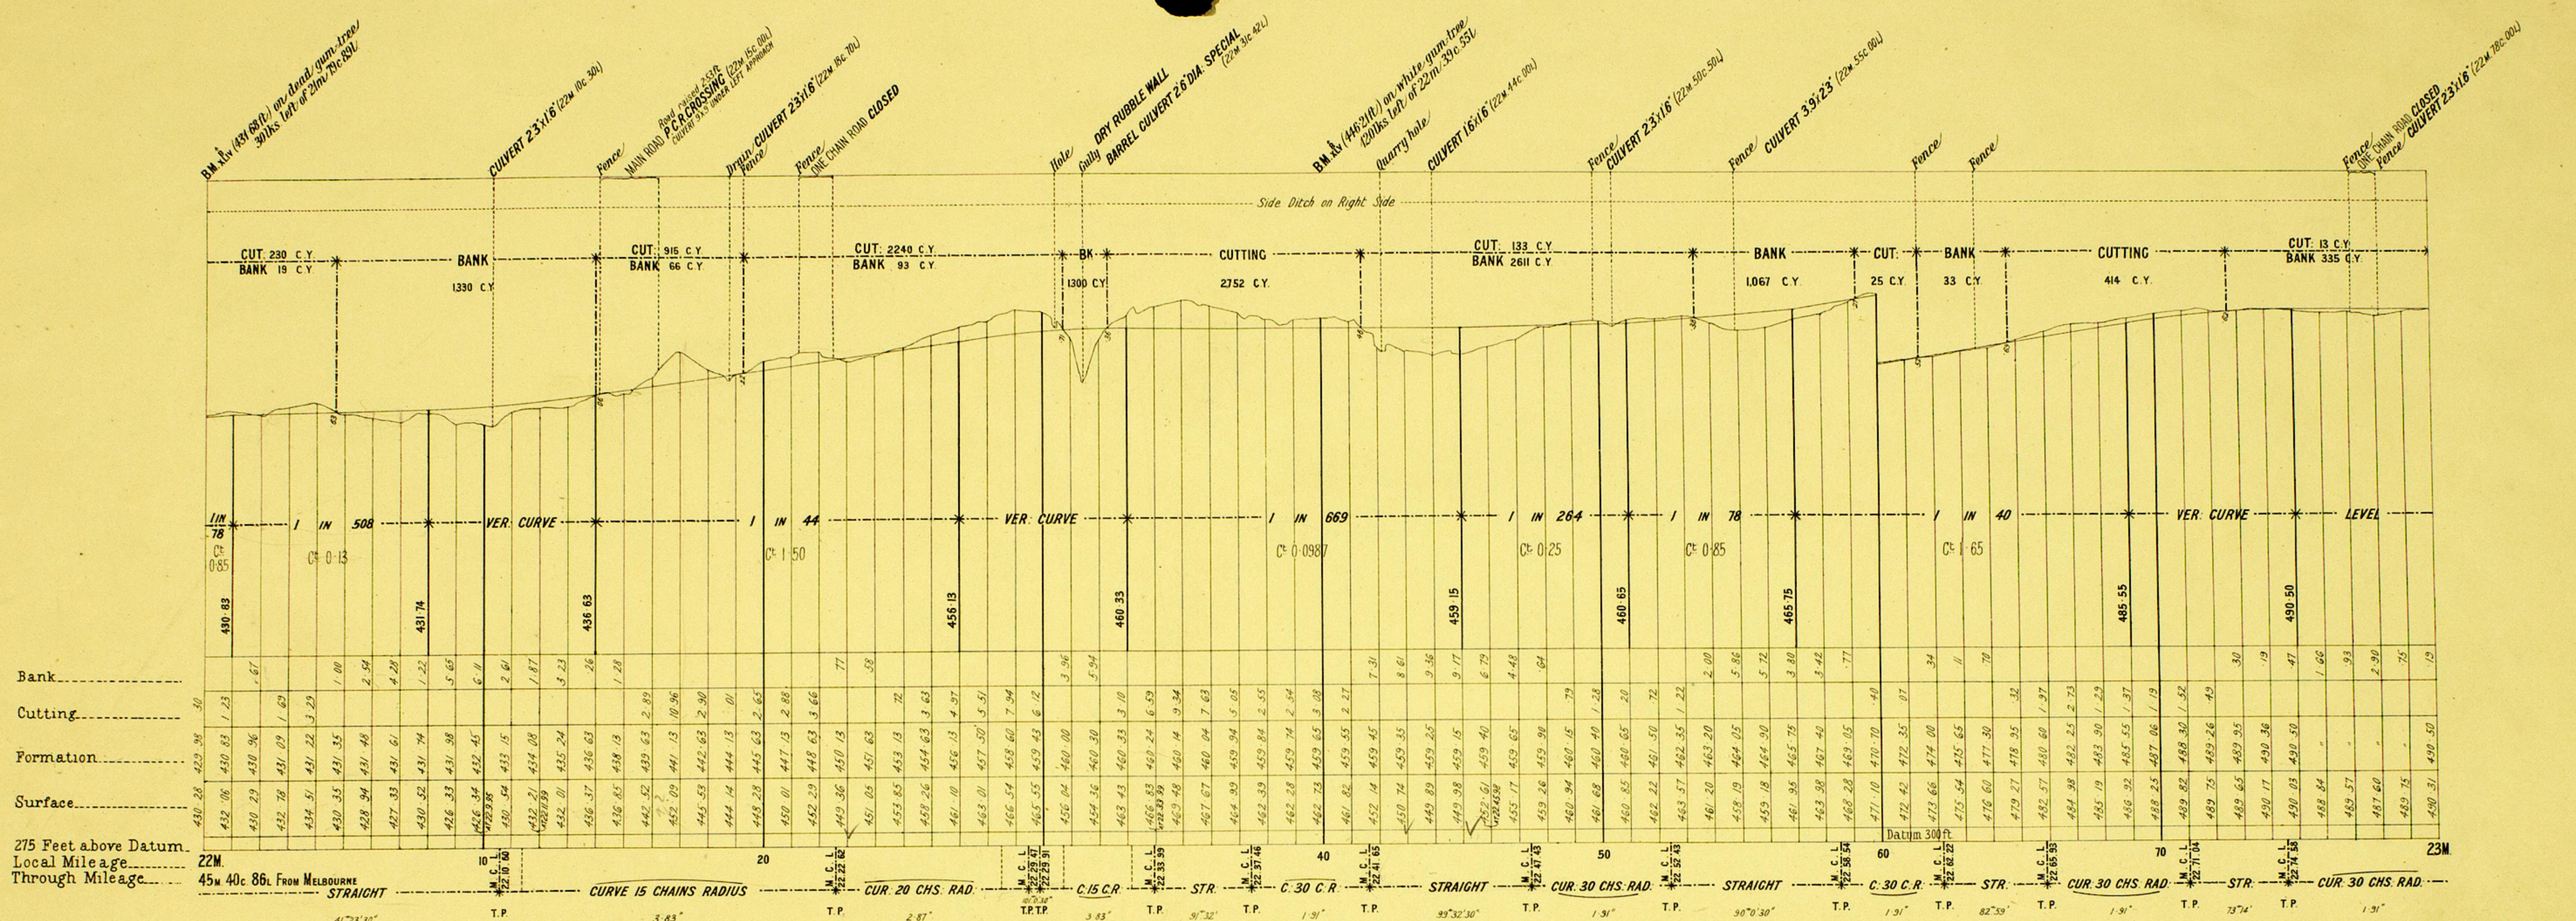

VICTORIAN RAILWAYS, LILYDALE TO WARBURTON RAILWAY

The figures under the description of the Curves at the bottom of the Section denote the super-elevation of the outer rail; Speed 30 miles an hour.

SCALES. { HORIZONTAL 4 CHAINS TO AN INCH.
VERTICAL 40 FEET TO AN INCH.

Nº 13

