


VICTORIAN RAILWAYS, MORWELL AND MIRBOO LINE.

Scale 10 Chains to 1 inch.

CONTRACT N° 1679.^A


Nº I.

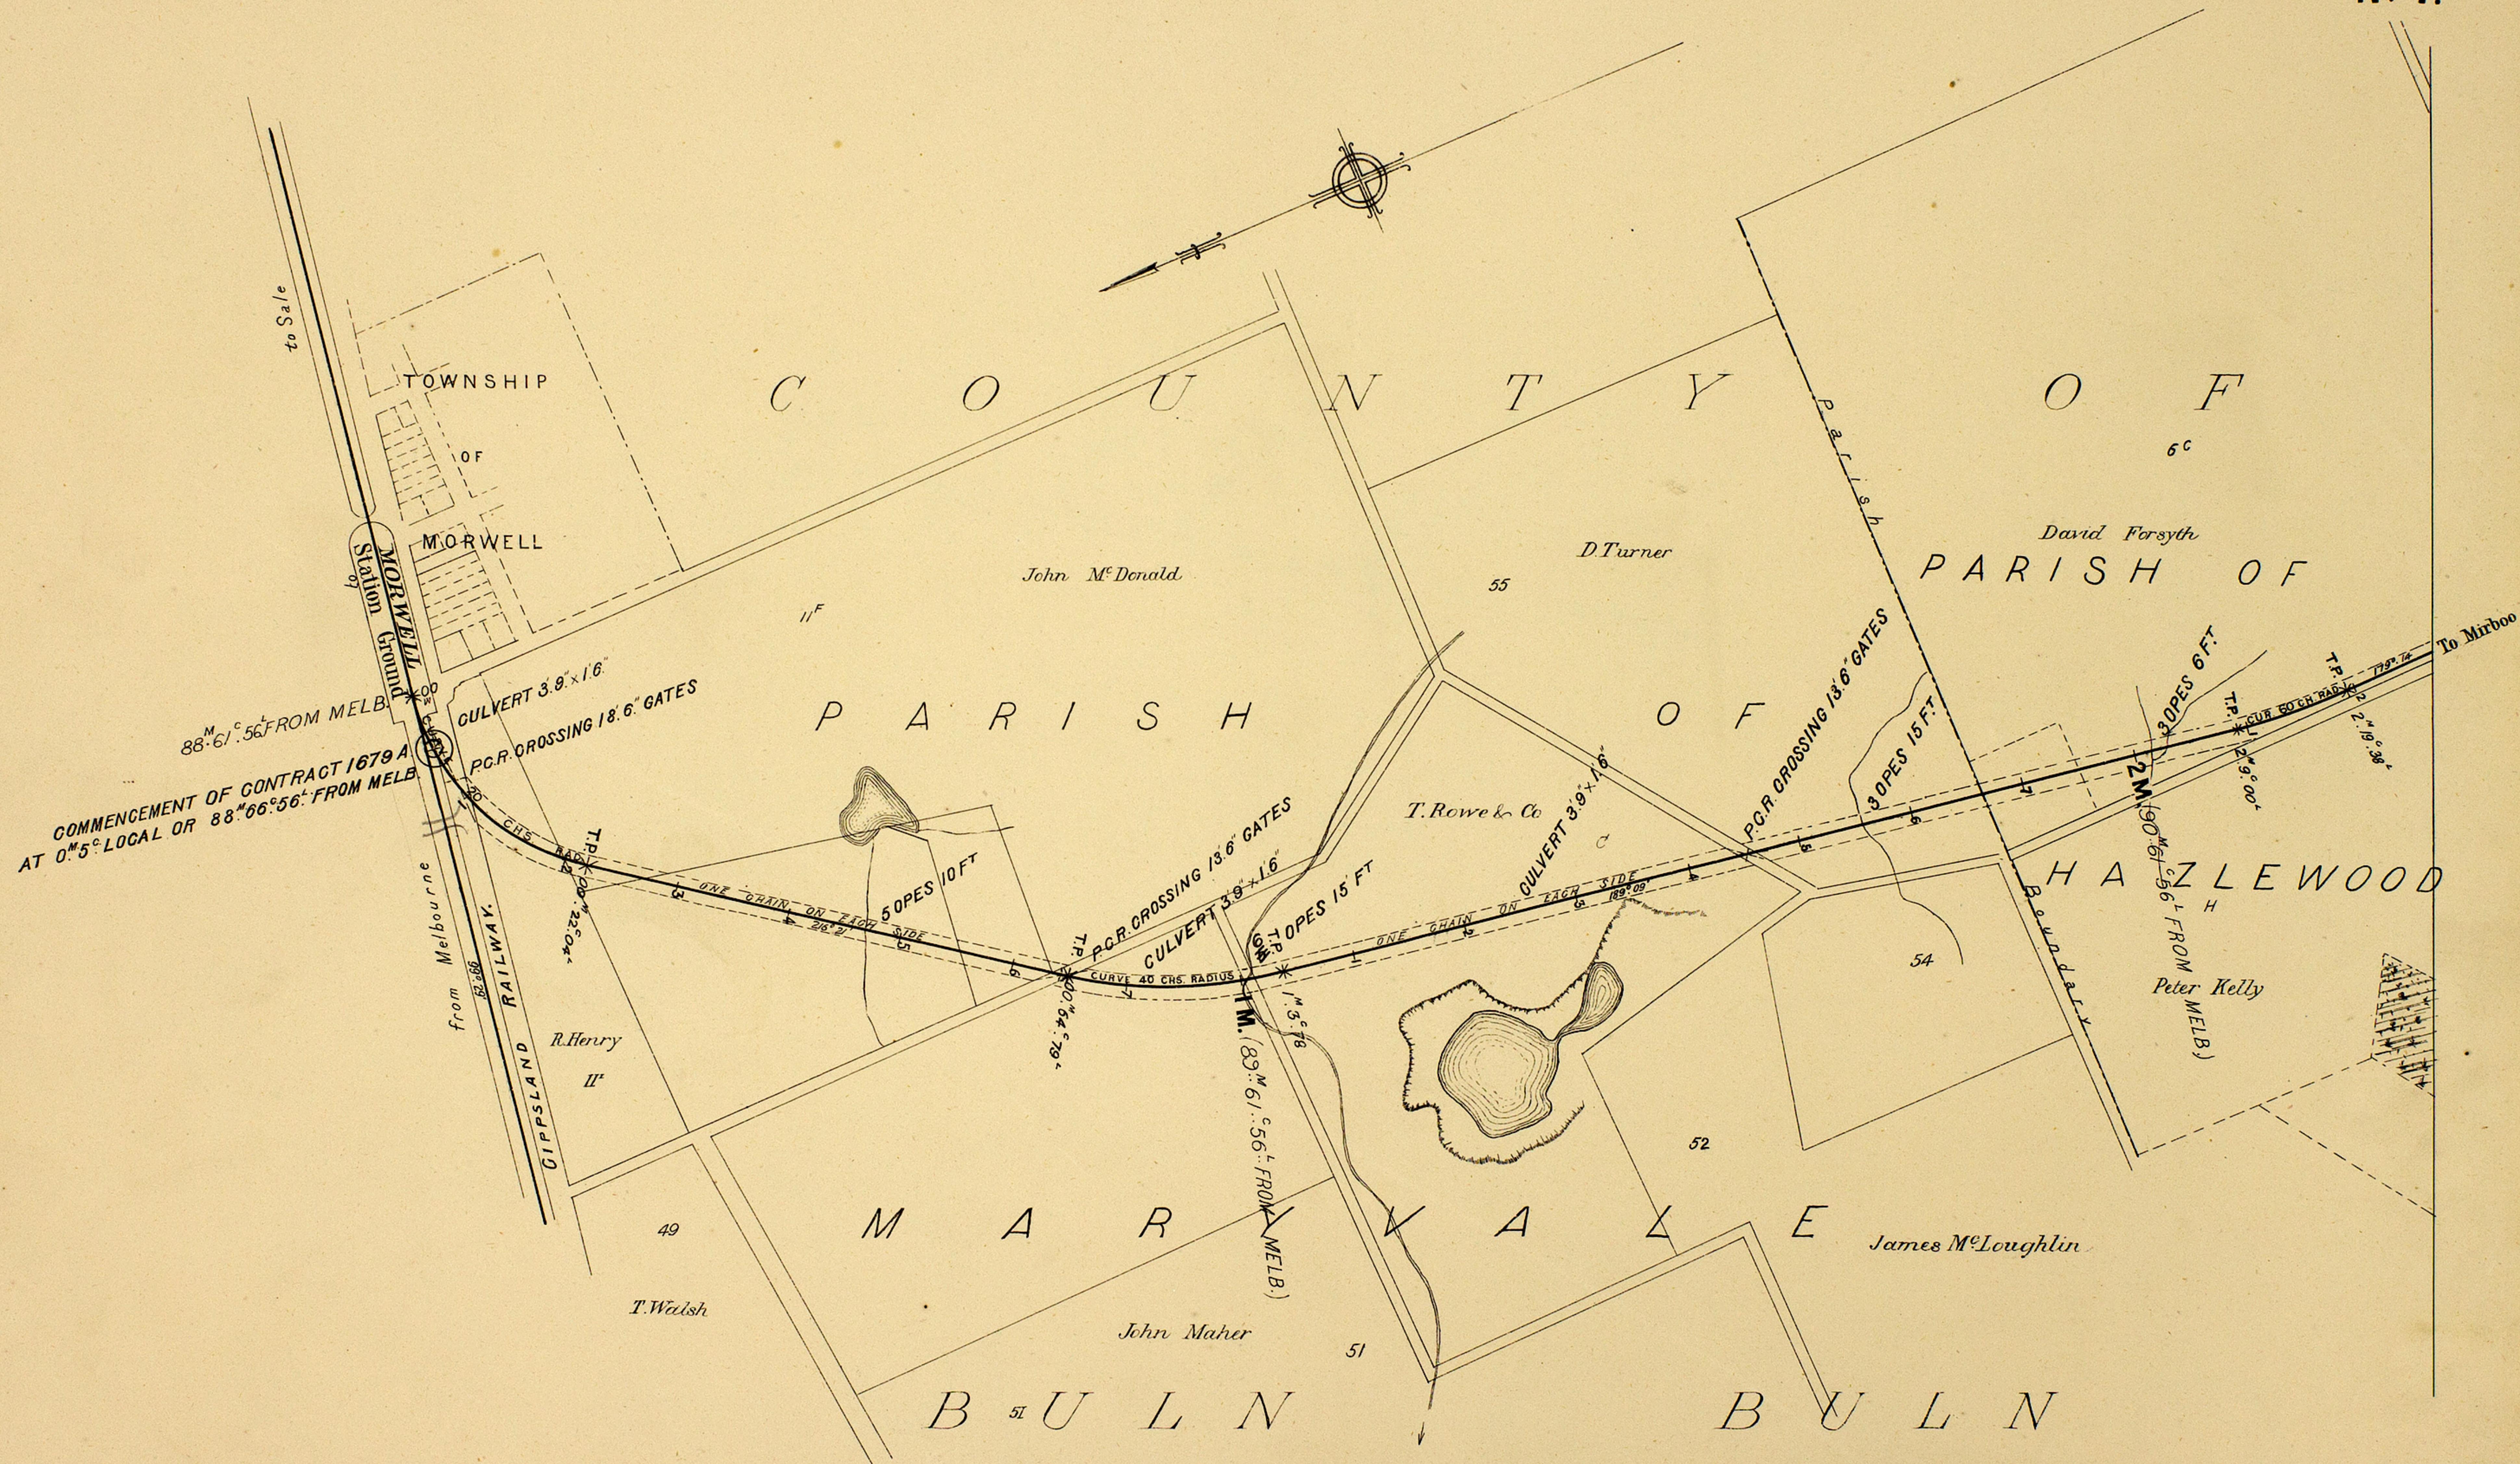

VICTORIAN RAILWAYS, MORWELL AND MIRBOO LINE

Scale 10 Chains to 1 inch.


CONTRACT N° 1679.

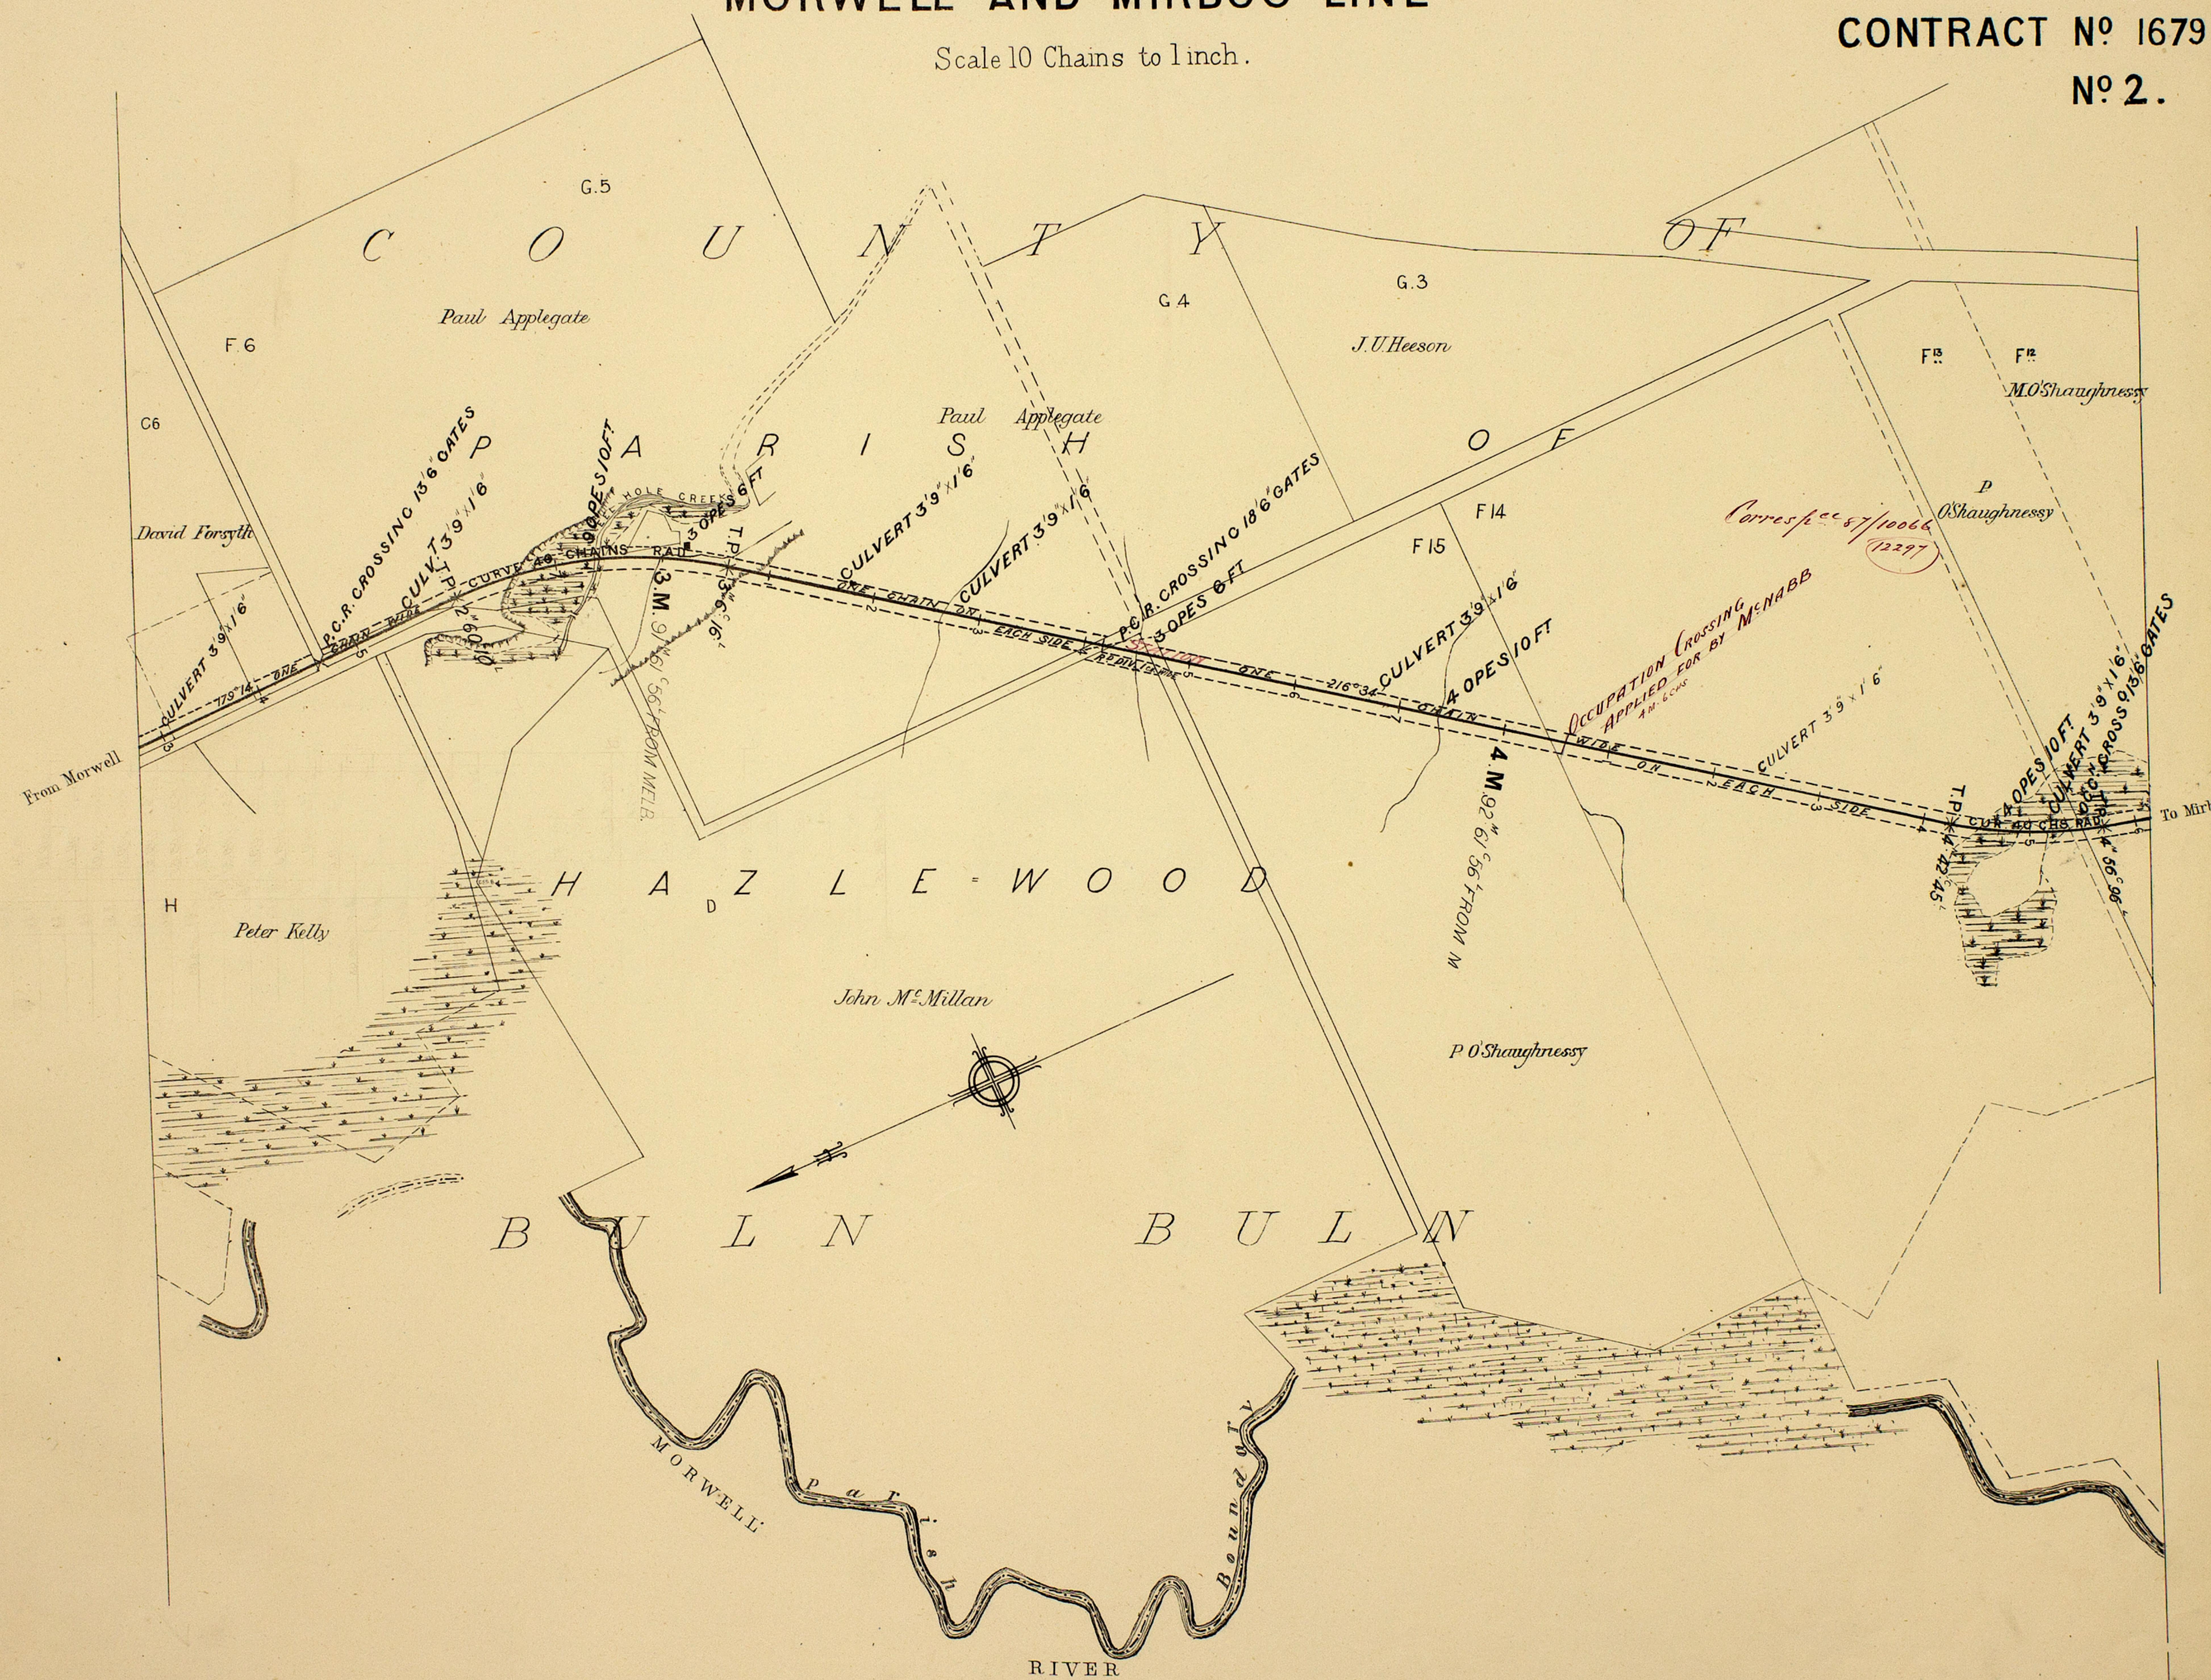

VICTORIAN RAILWAYS, MORWELL AND MIRBOO LINE.

Scale 10 Chains to 1 inch.


CONTRACT N° 1679.^A

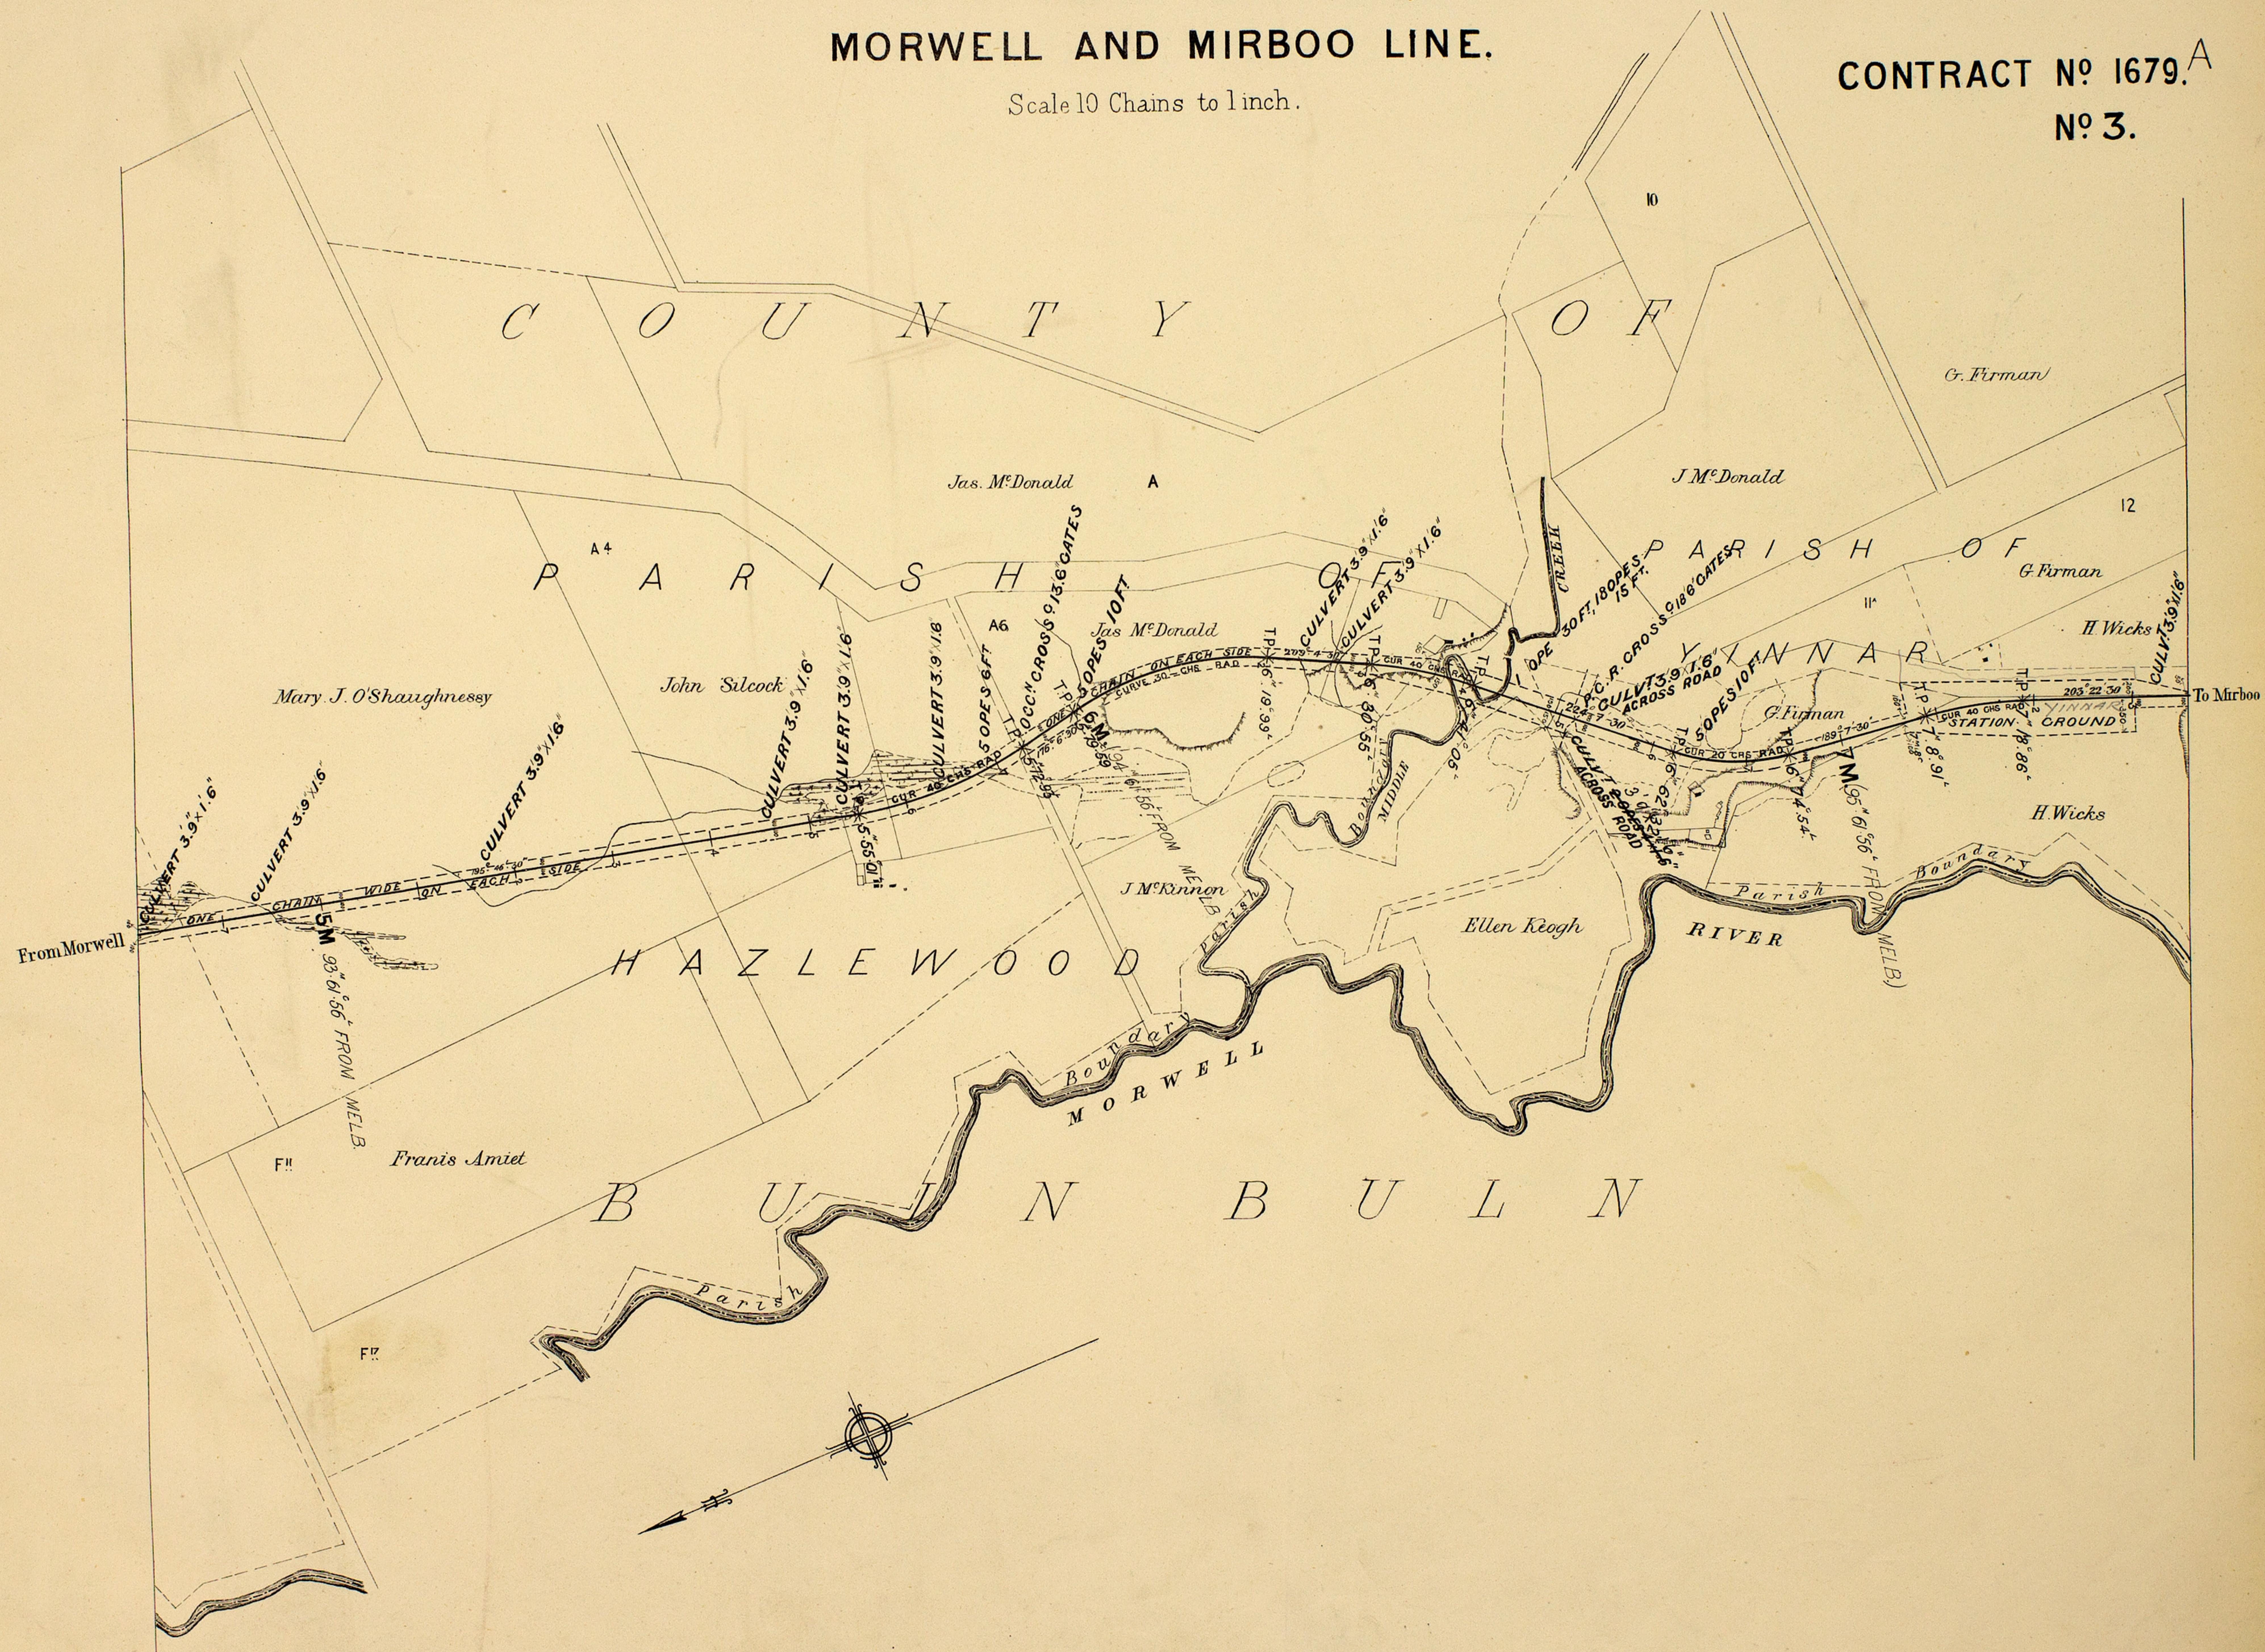

VICTORIAN RAILWAYS,
MORWELL AND MIRBOO LINE.

Scale 10 Chains to 1 inch.

CONTRACT N° 1679.^A
N° 4.*

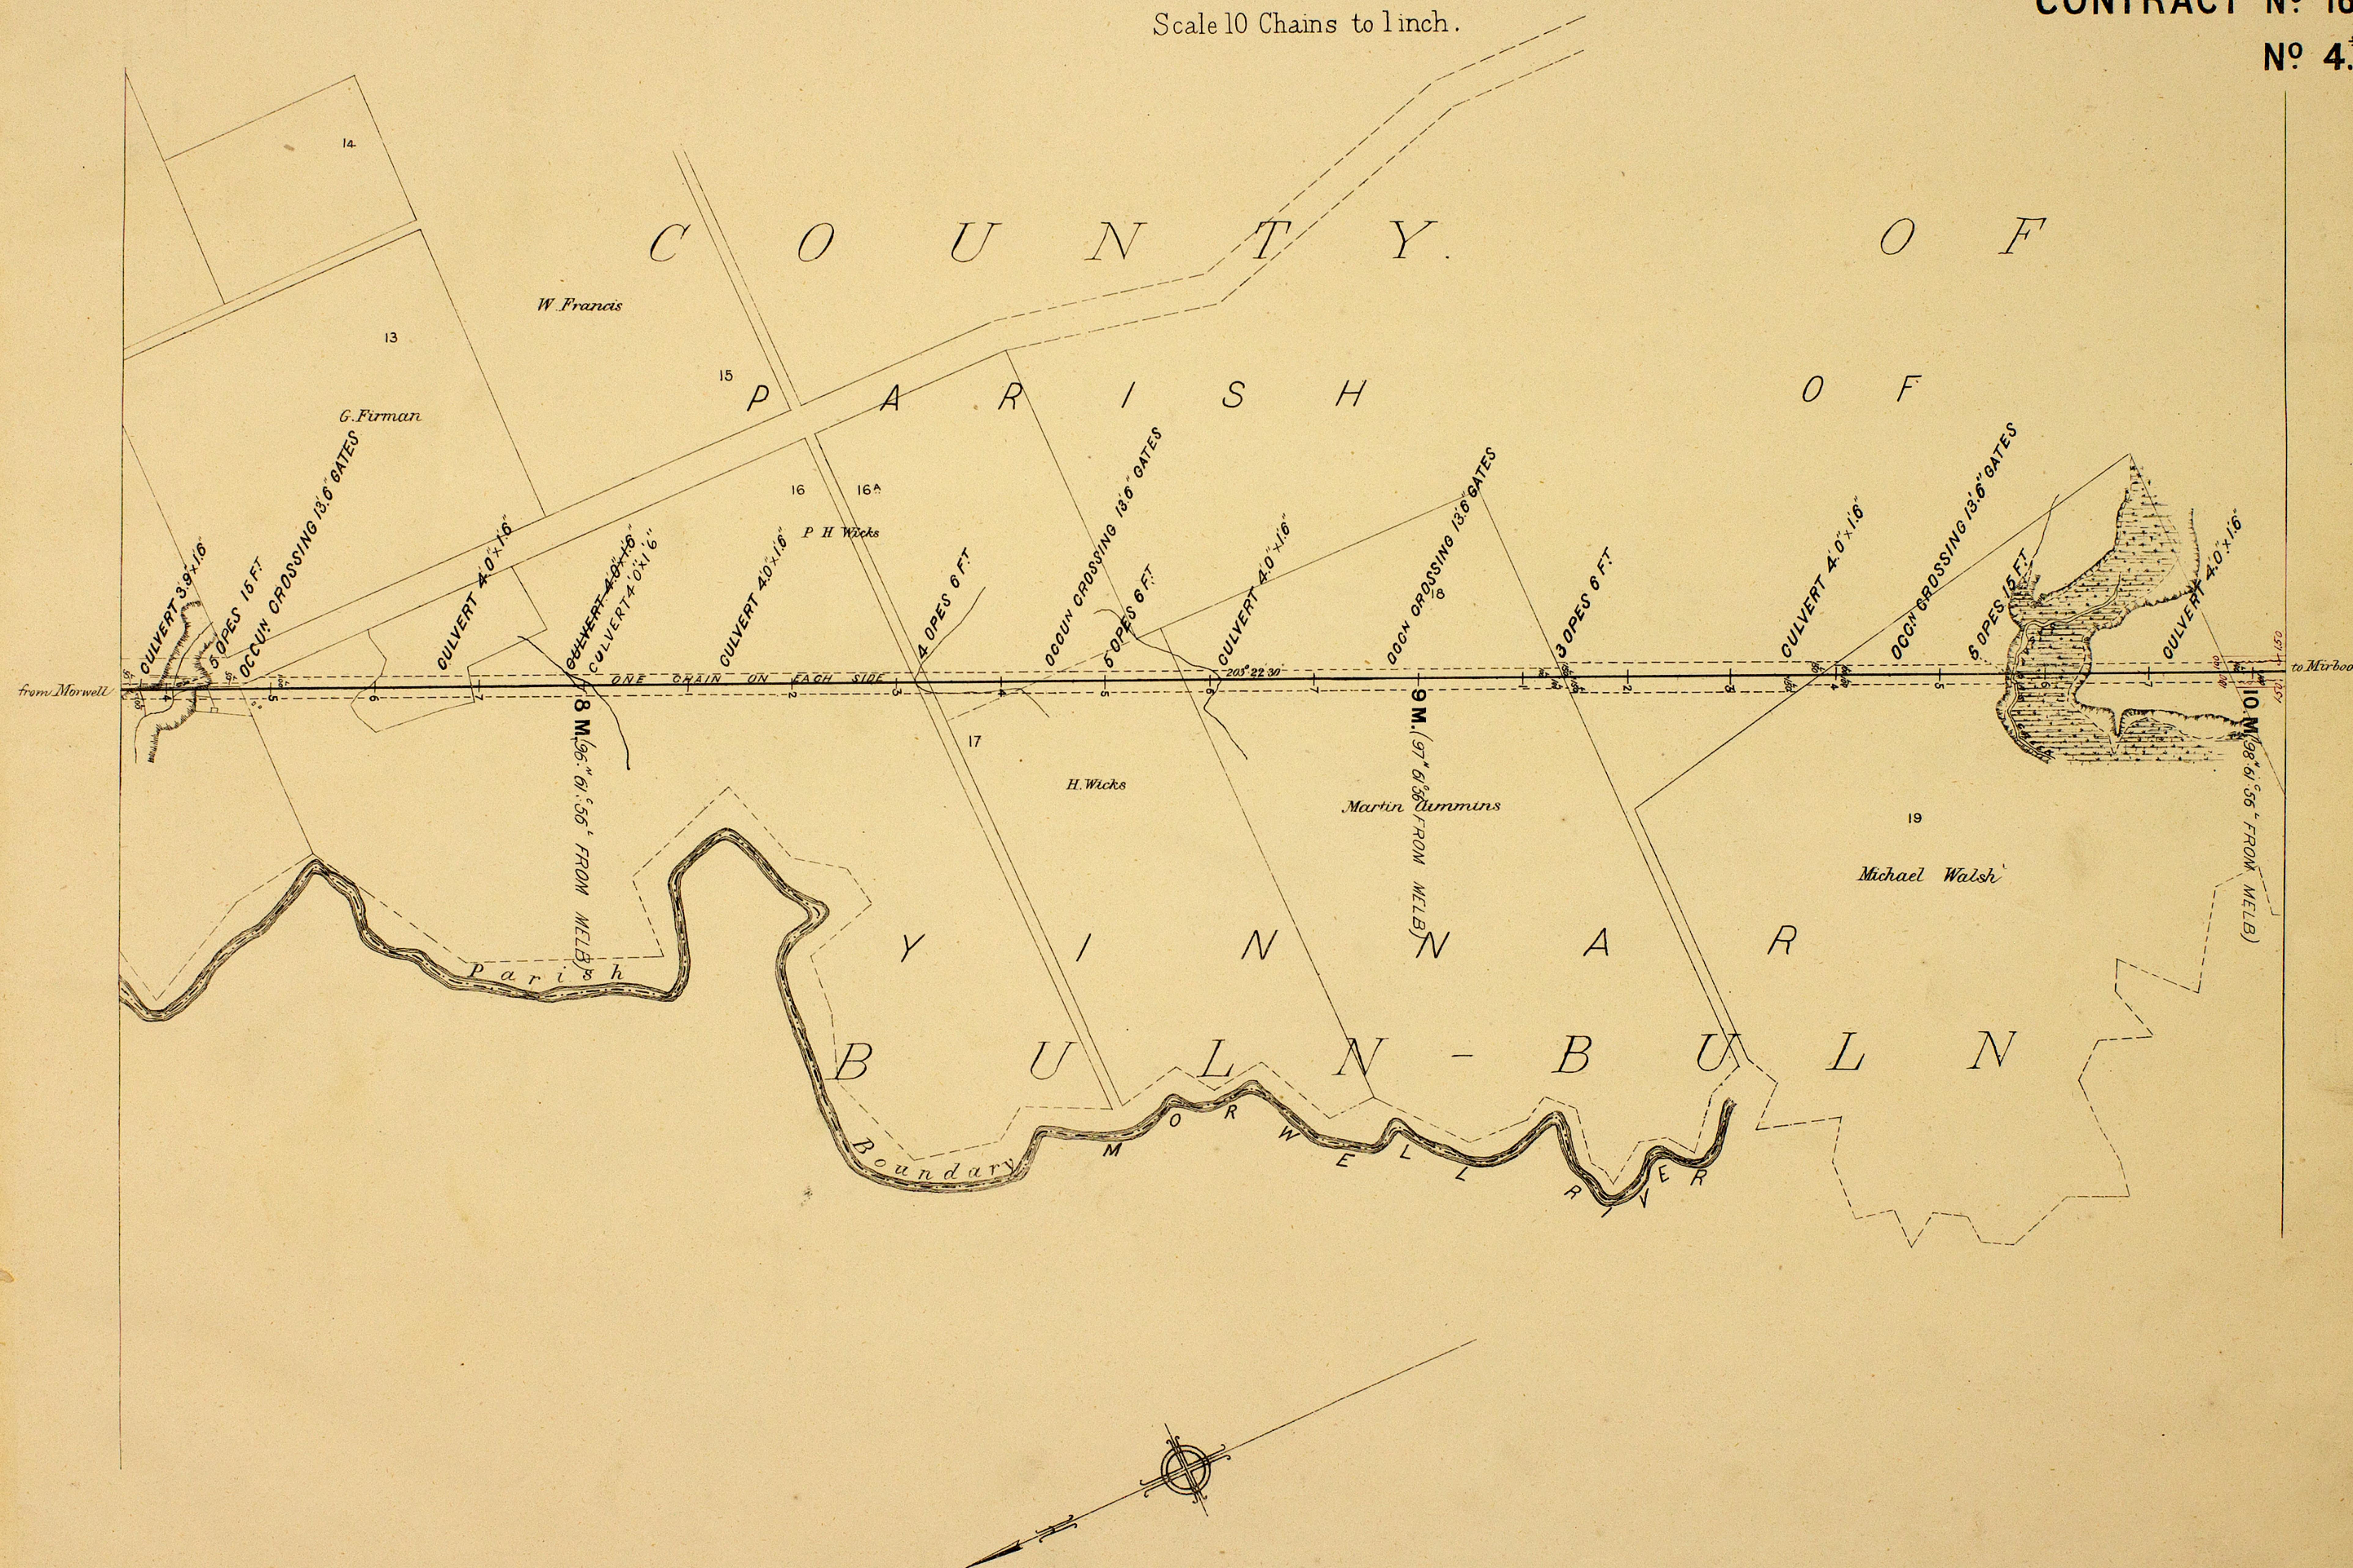

VICTORIAN RAILWAYS,
MORWELL AND MIRBOO LINE

Scale 10 Chains to 1 inch.


CONTRACT N^o 1679^A
N^o 5.



VICTORIAN RAILWAYS, MORWELL AND MIRBOO LINE

Scale 10 Chains to 1 inch.

CONTRACT N° 1679.^A

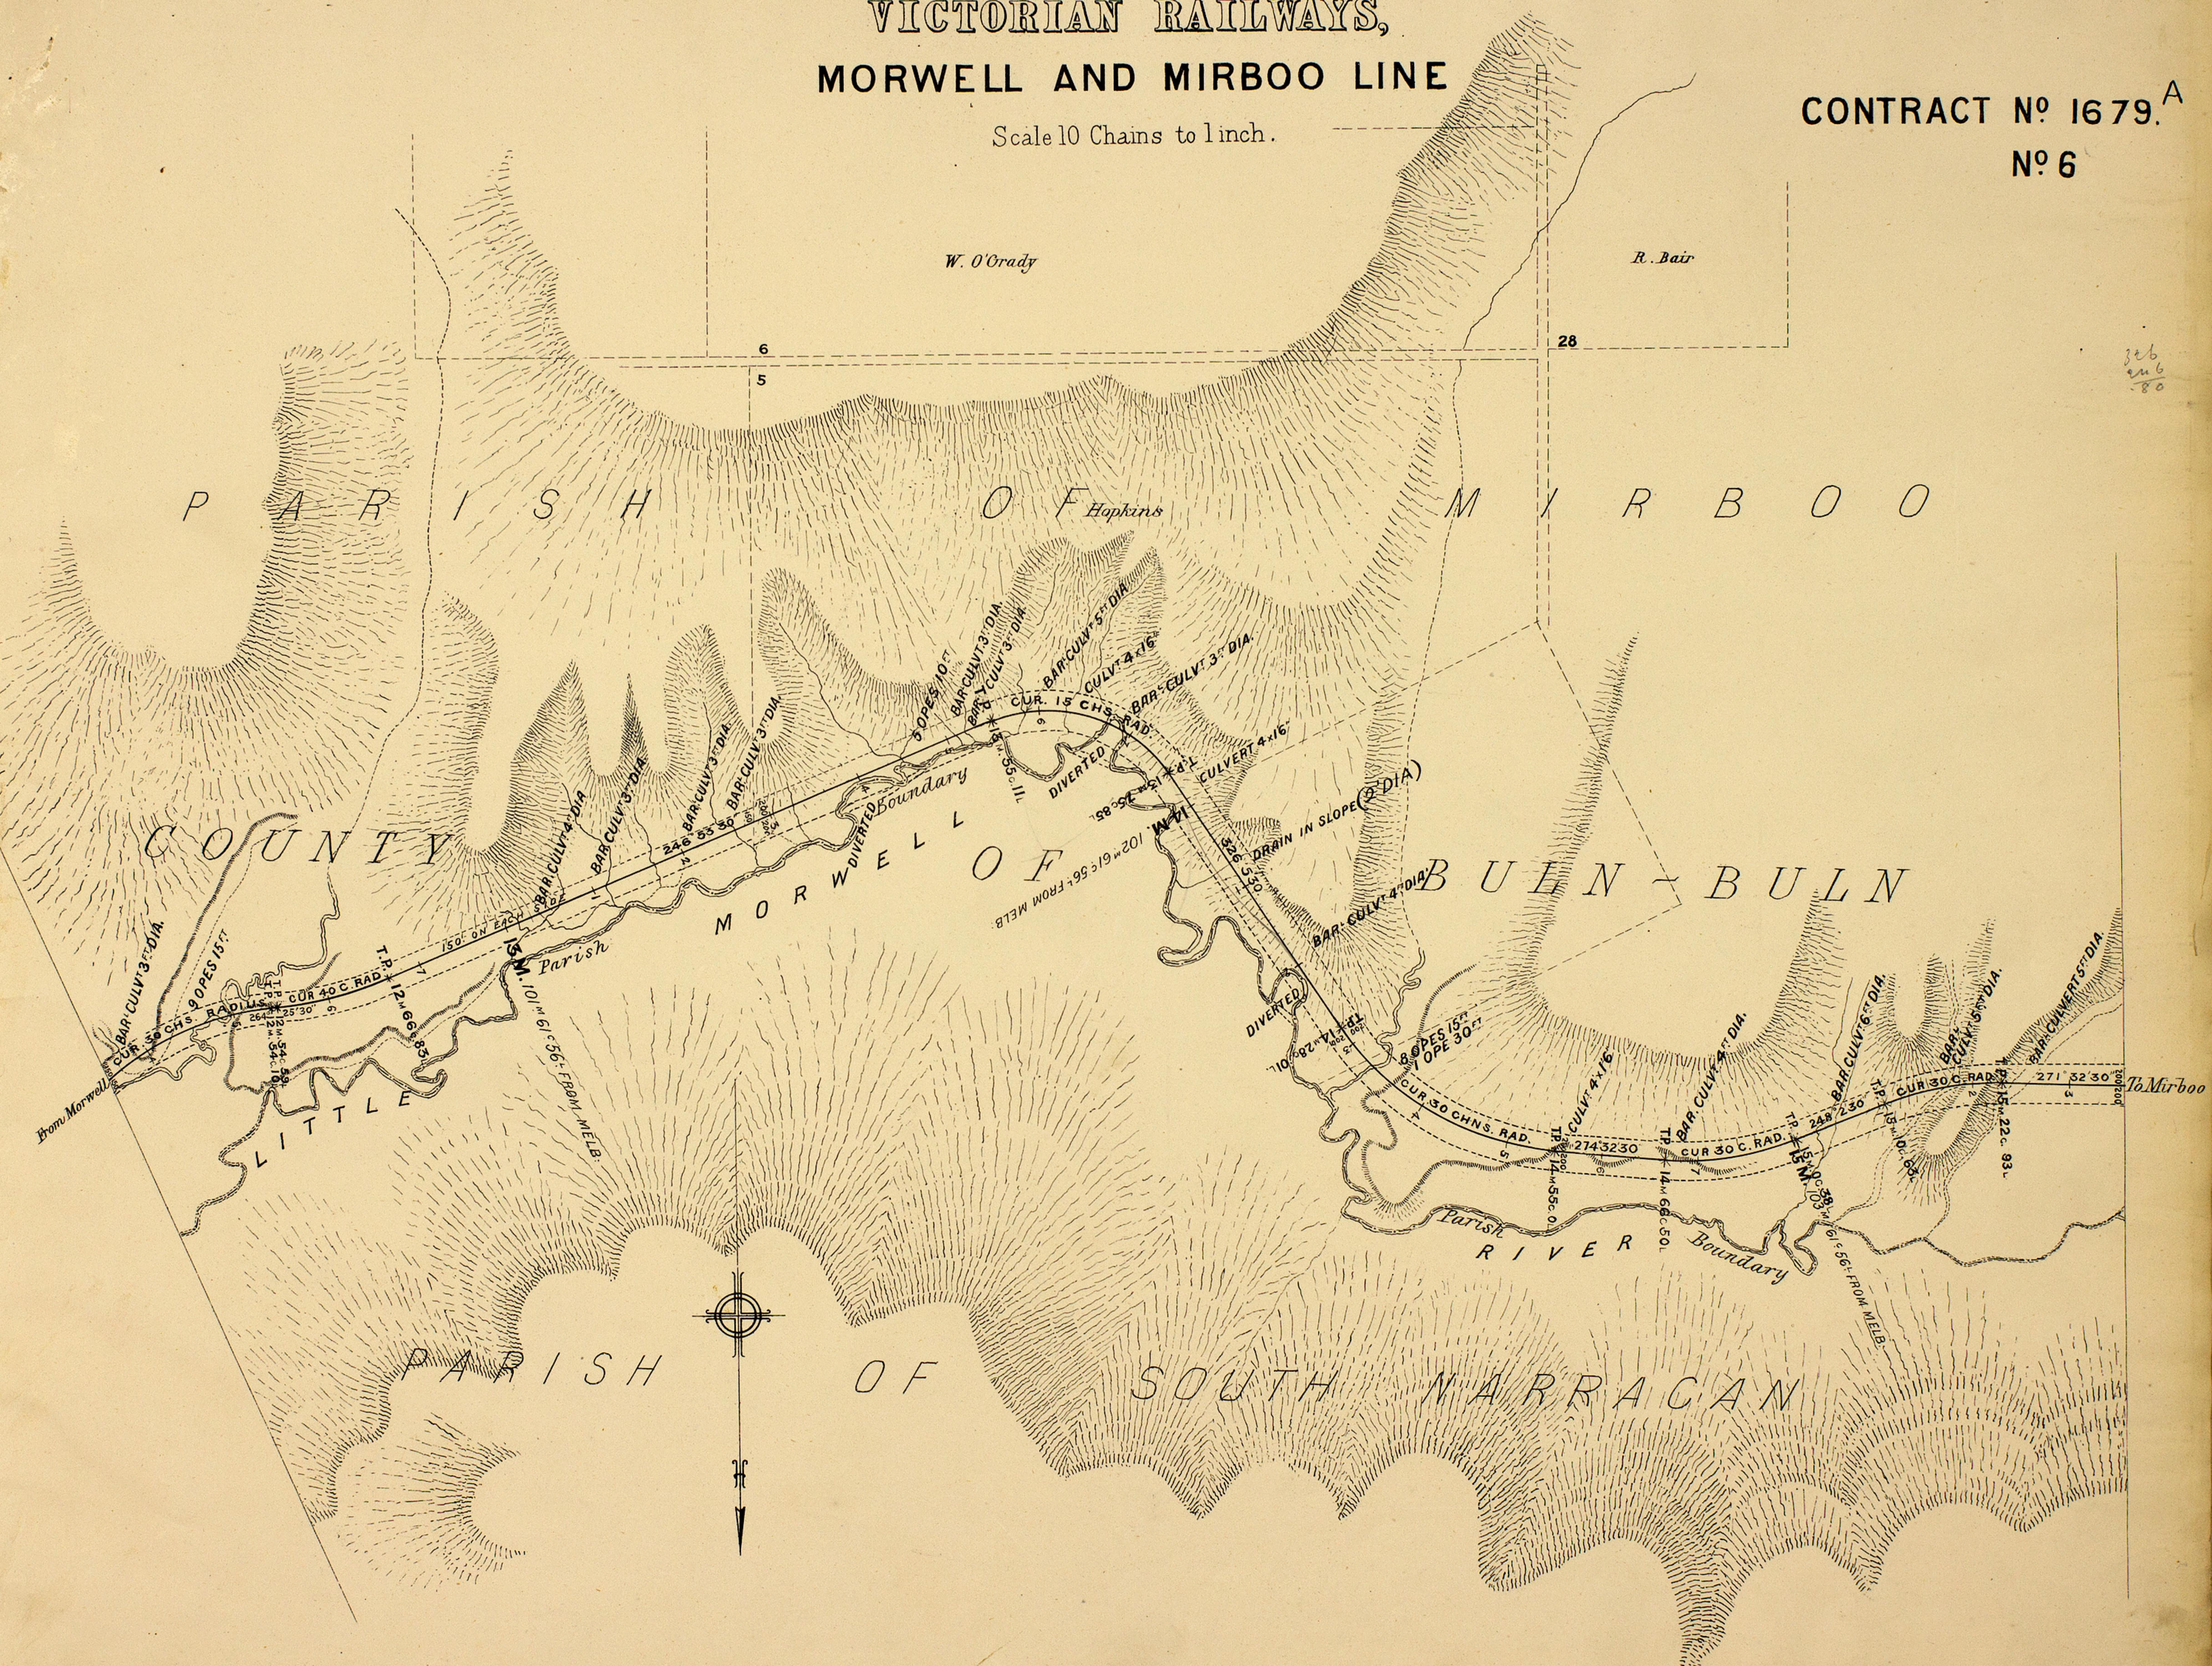

VICTORIAN RAILWAYS, MORWELL AND MIRBOO LINE


Scale 10 Chains to 1 inch.

CONTRACT N° 1679^A

Nº 7

P A R / S H O F
M / R B O O


CONTRACTS OF FURNITURE.

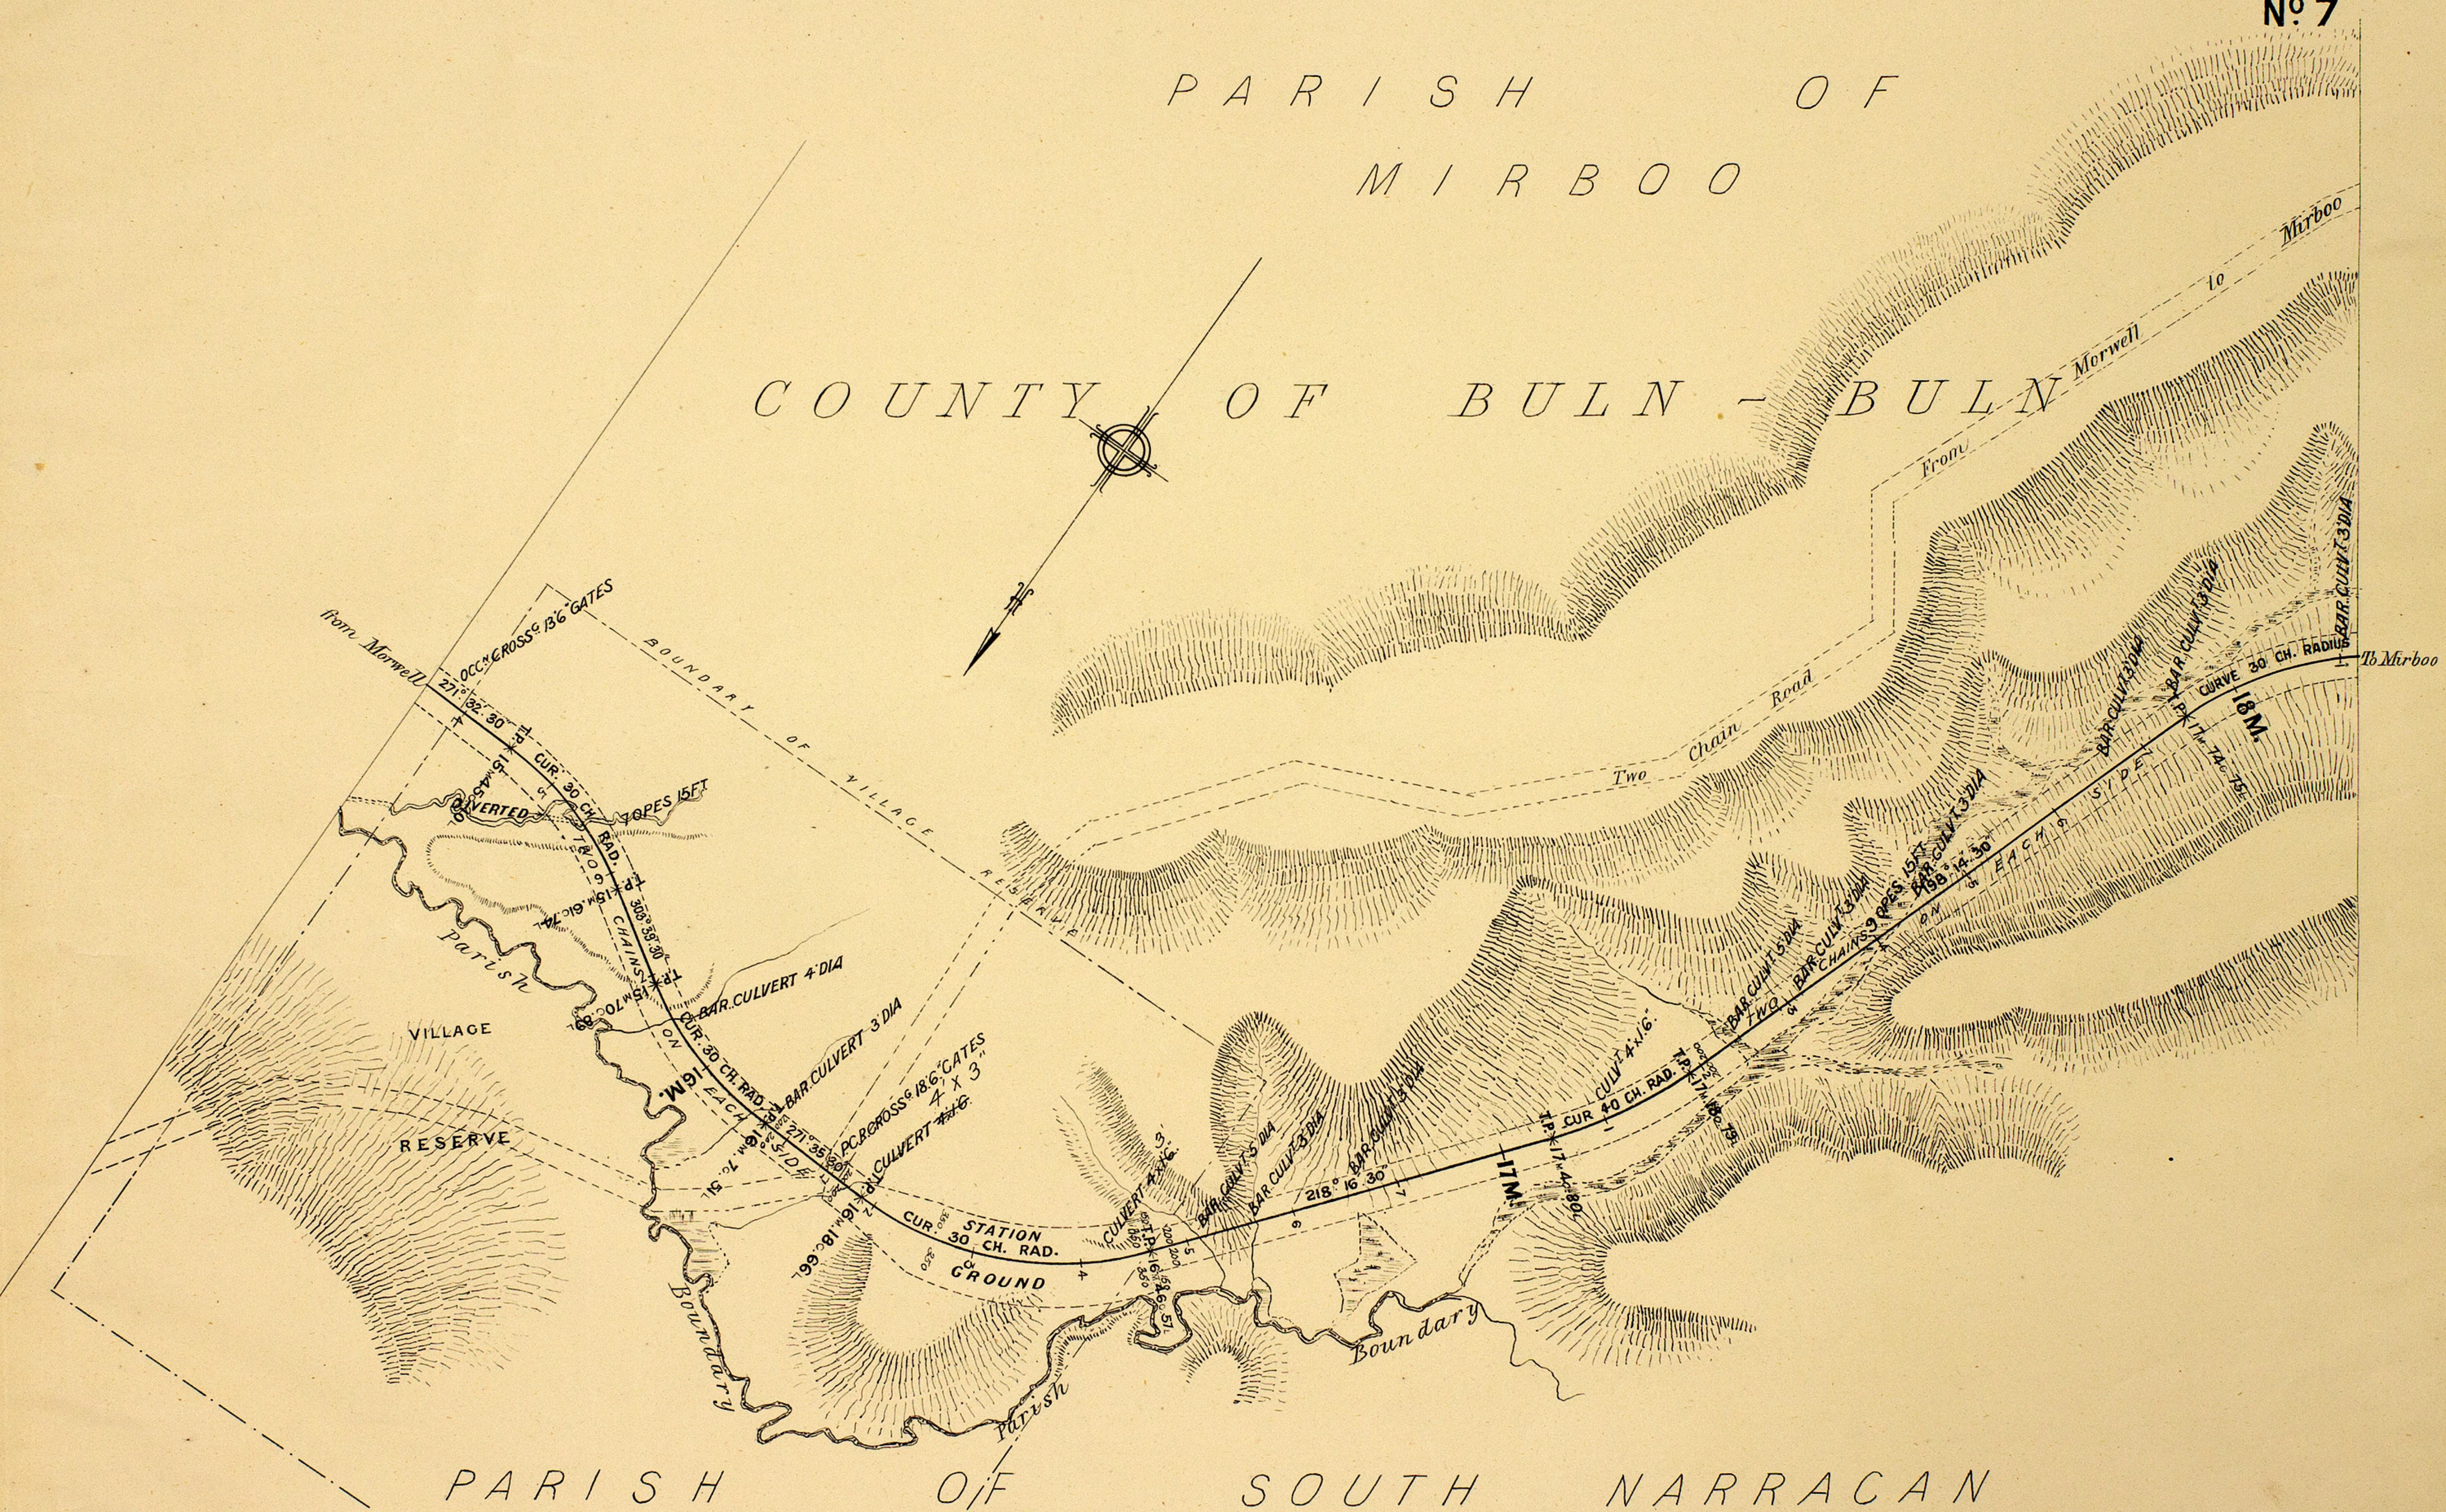

VICTORIAN RAILWAYS, MORWELL AND MIRBOO LINE

Scale 10 Chains to 1 inch.

CONTRACT N° 1679.^A


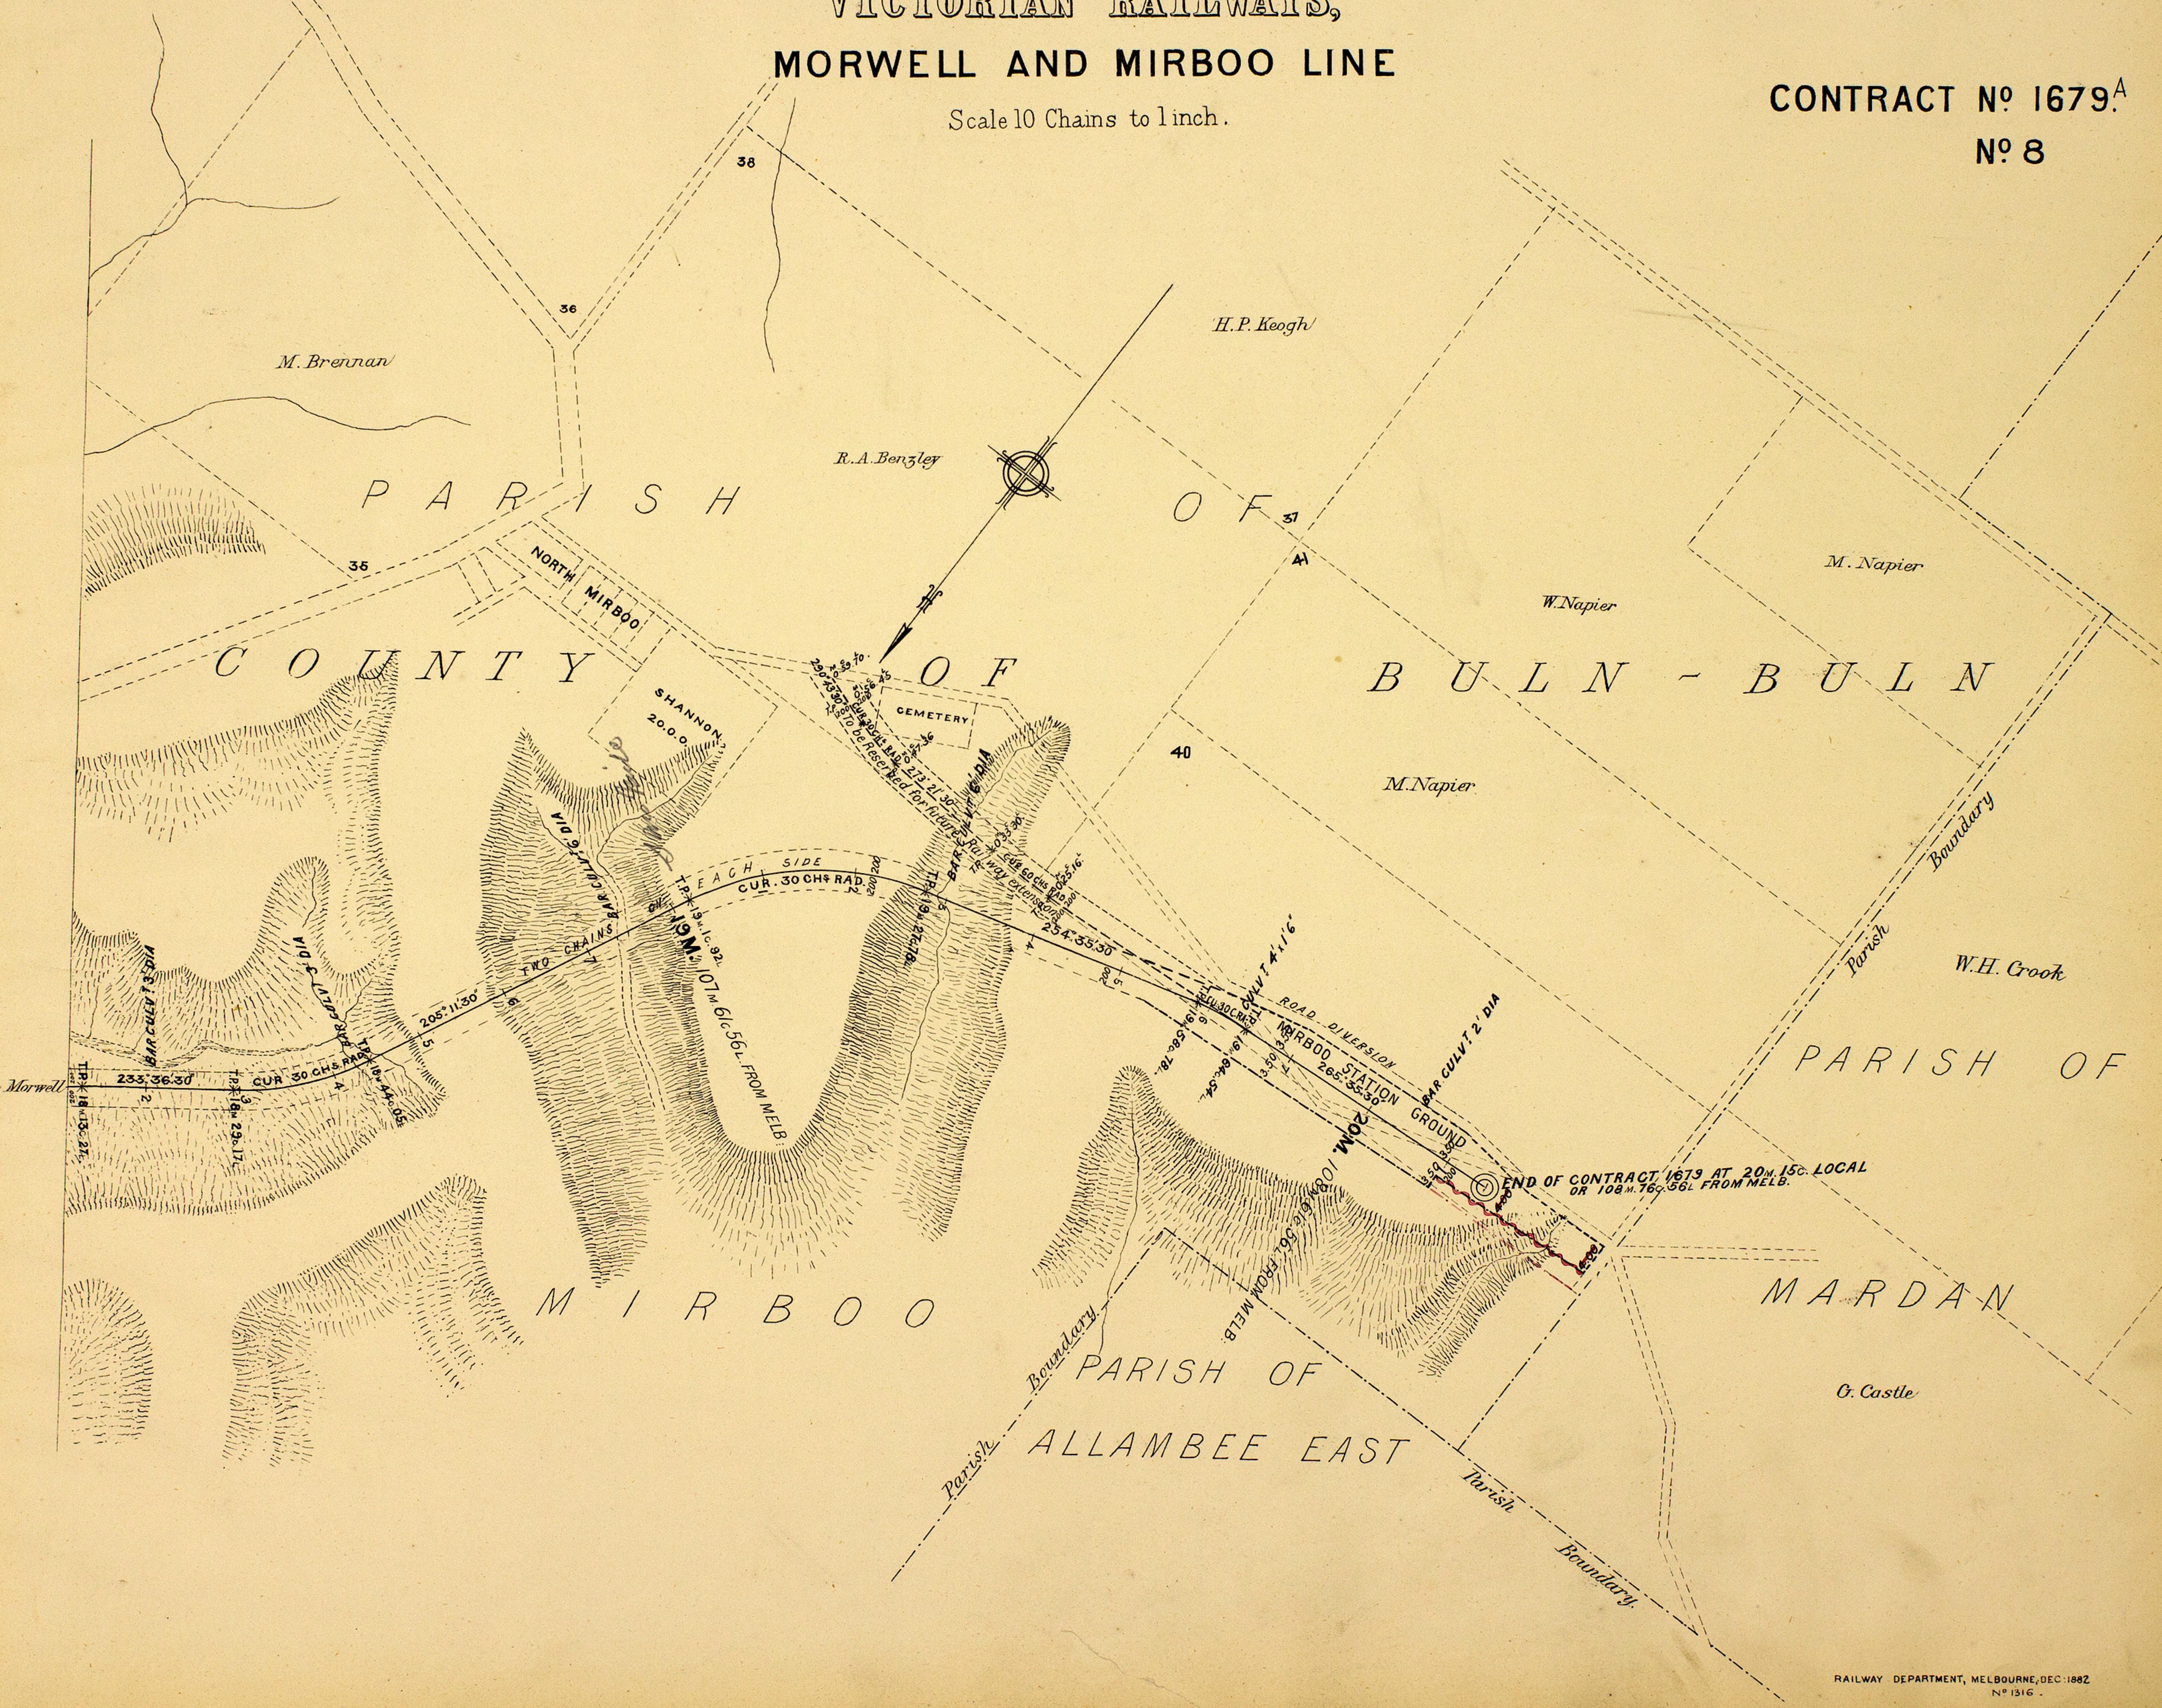


VICTORIAN RAILWAYS, MORWELL AND MIRBOO LINE.

CONTRACT N° 1679.^{A.}

Nº 1.*

SCALES. HORIZONTAL 4 CHAINS TO AN INCH.
VERTICAL 40 FEET TO AN INCH.

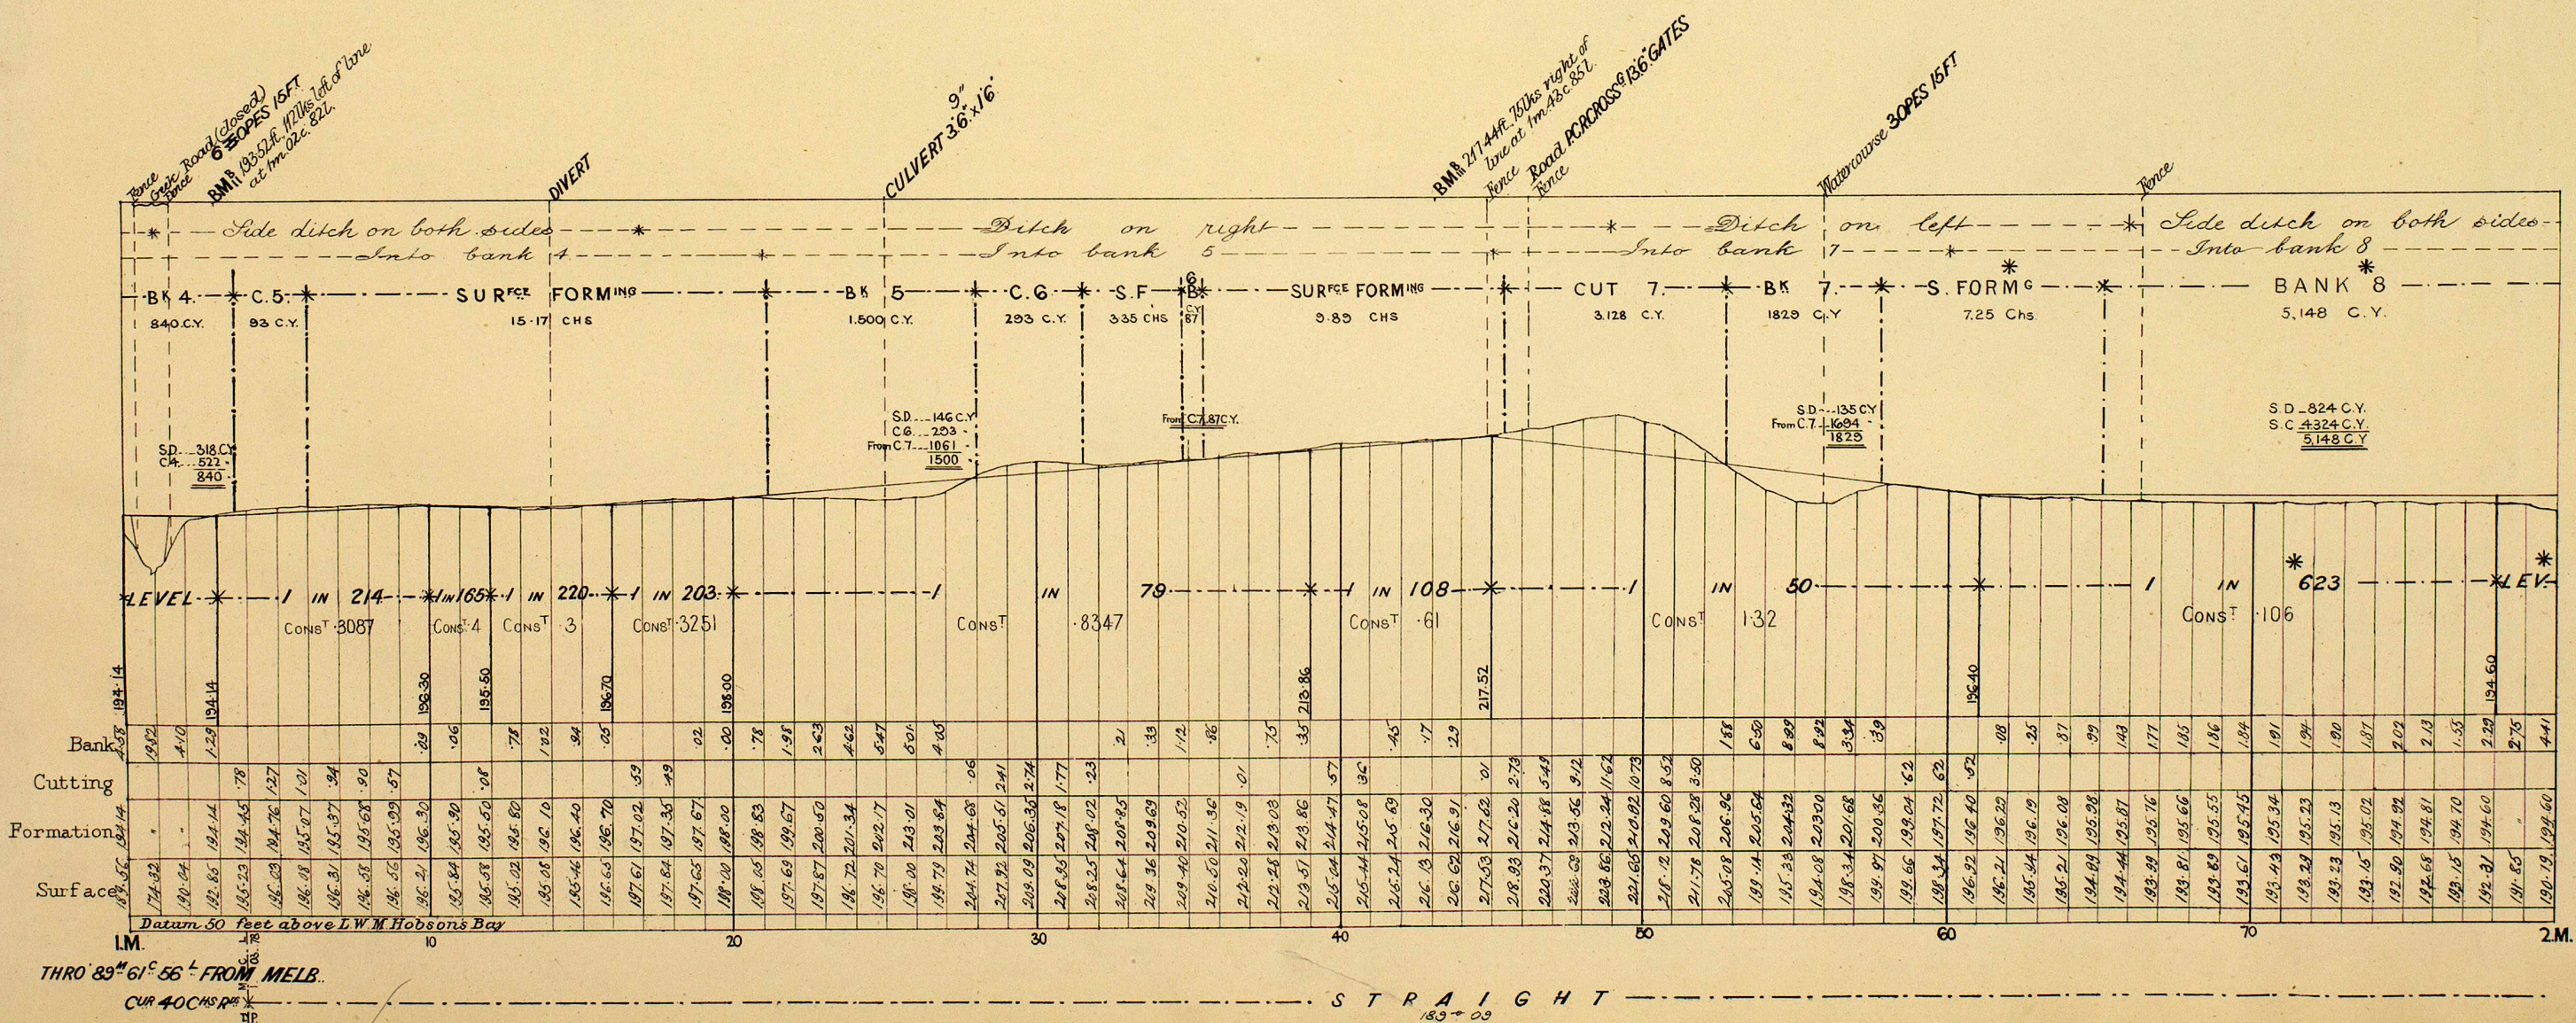
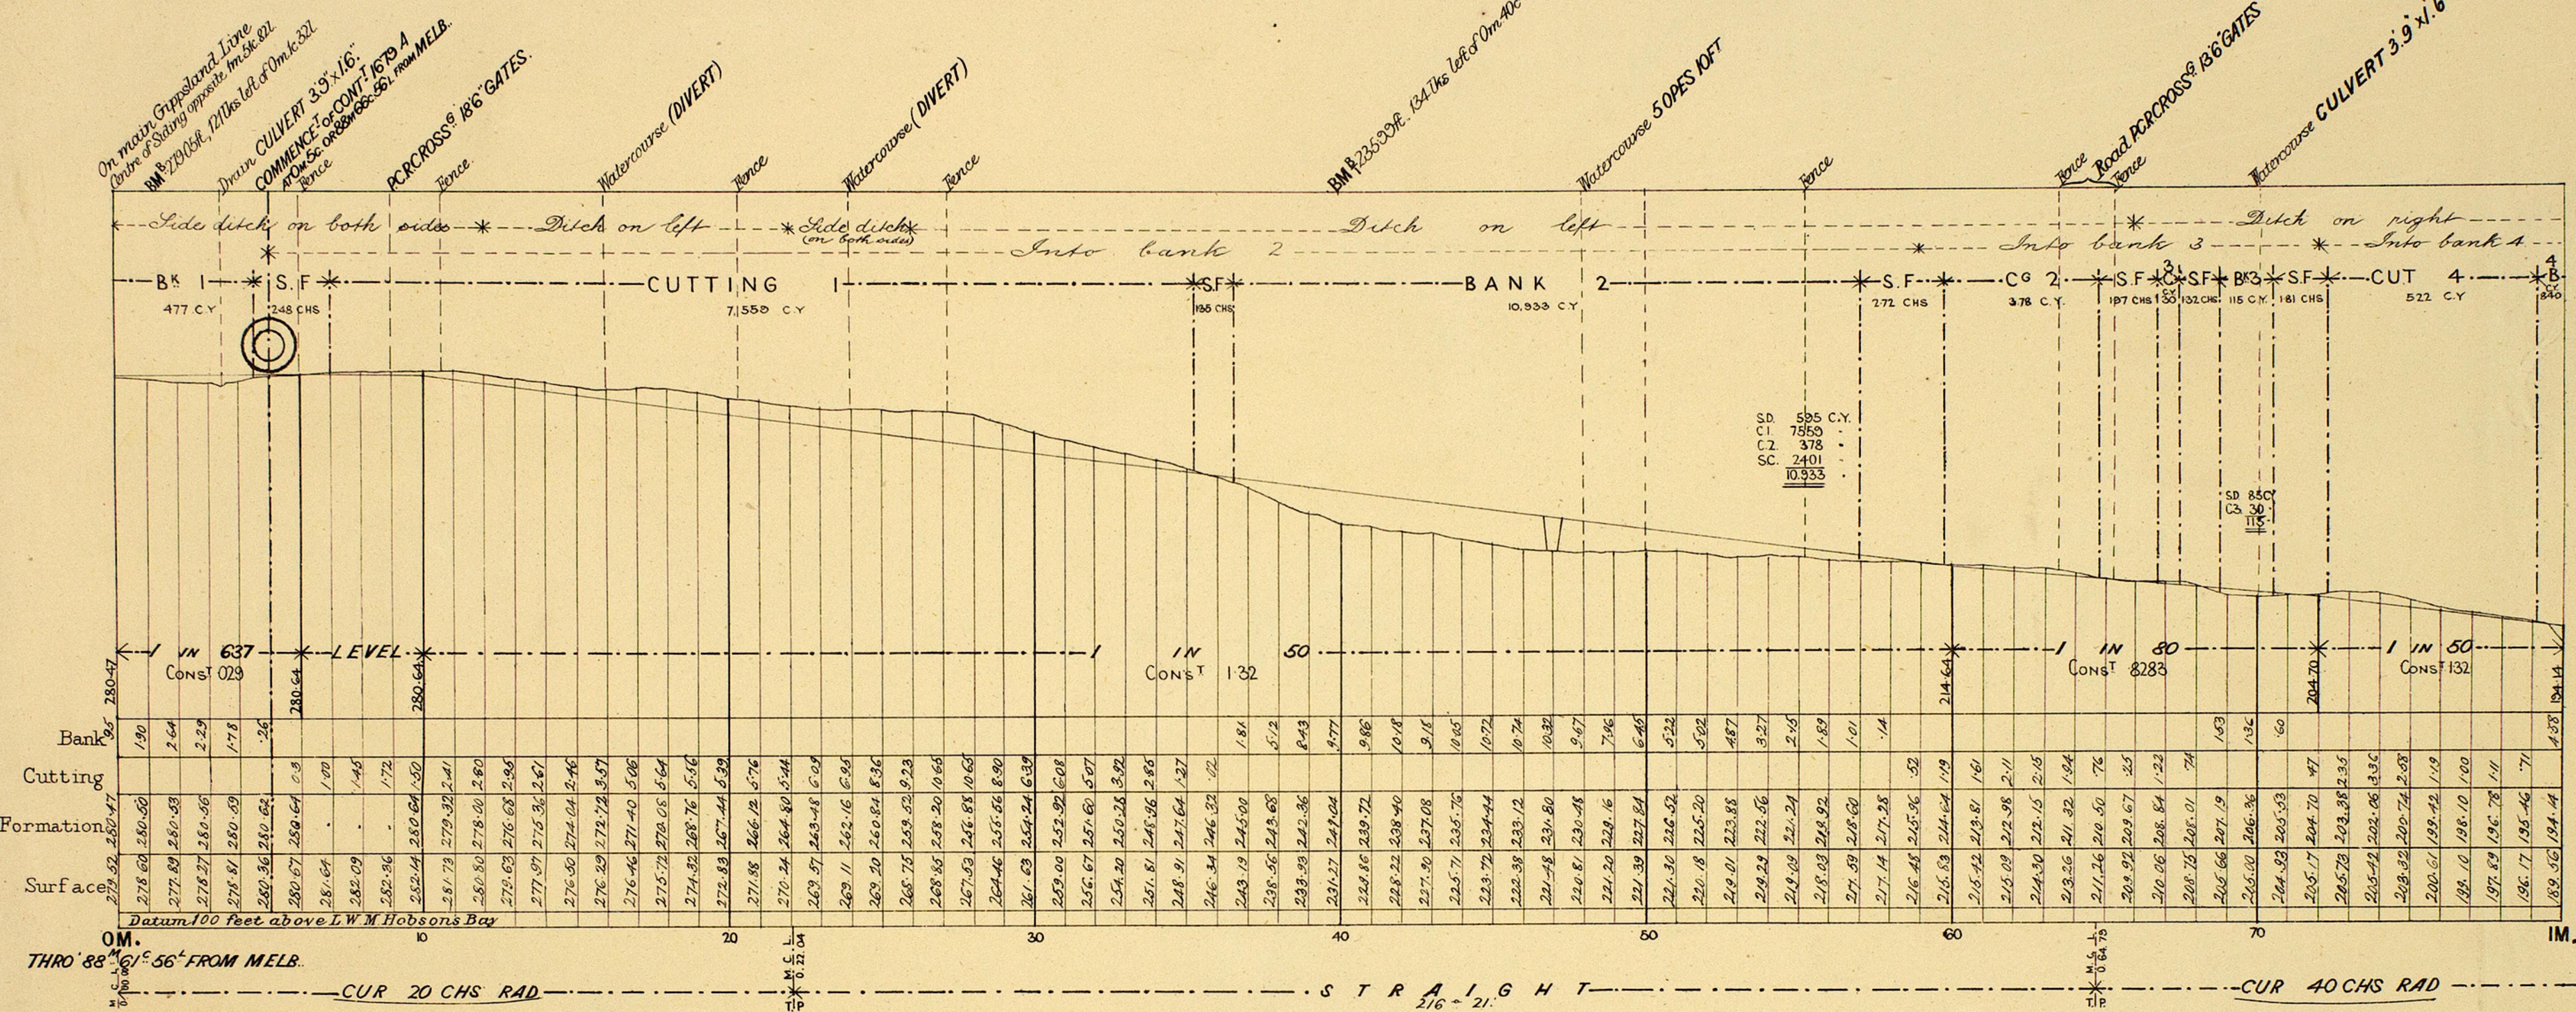


VICTORIAN RAILWAYS,
MORWELL AND MIRBOO LINE.

CONTRACT N° 1679.

N° 2.*

SCALES. HORIZONTAL 4 CHAINS TO AN INCH.
VERTICAL 40 FEET TO AN INCH.

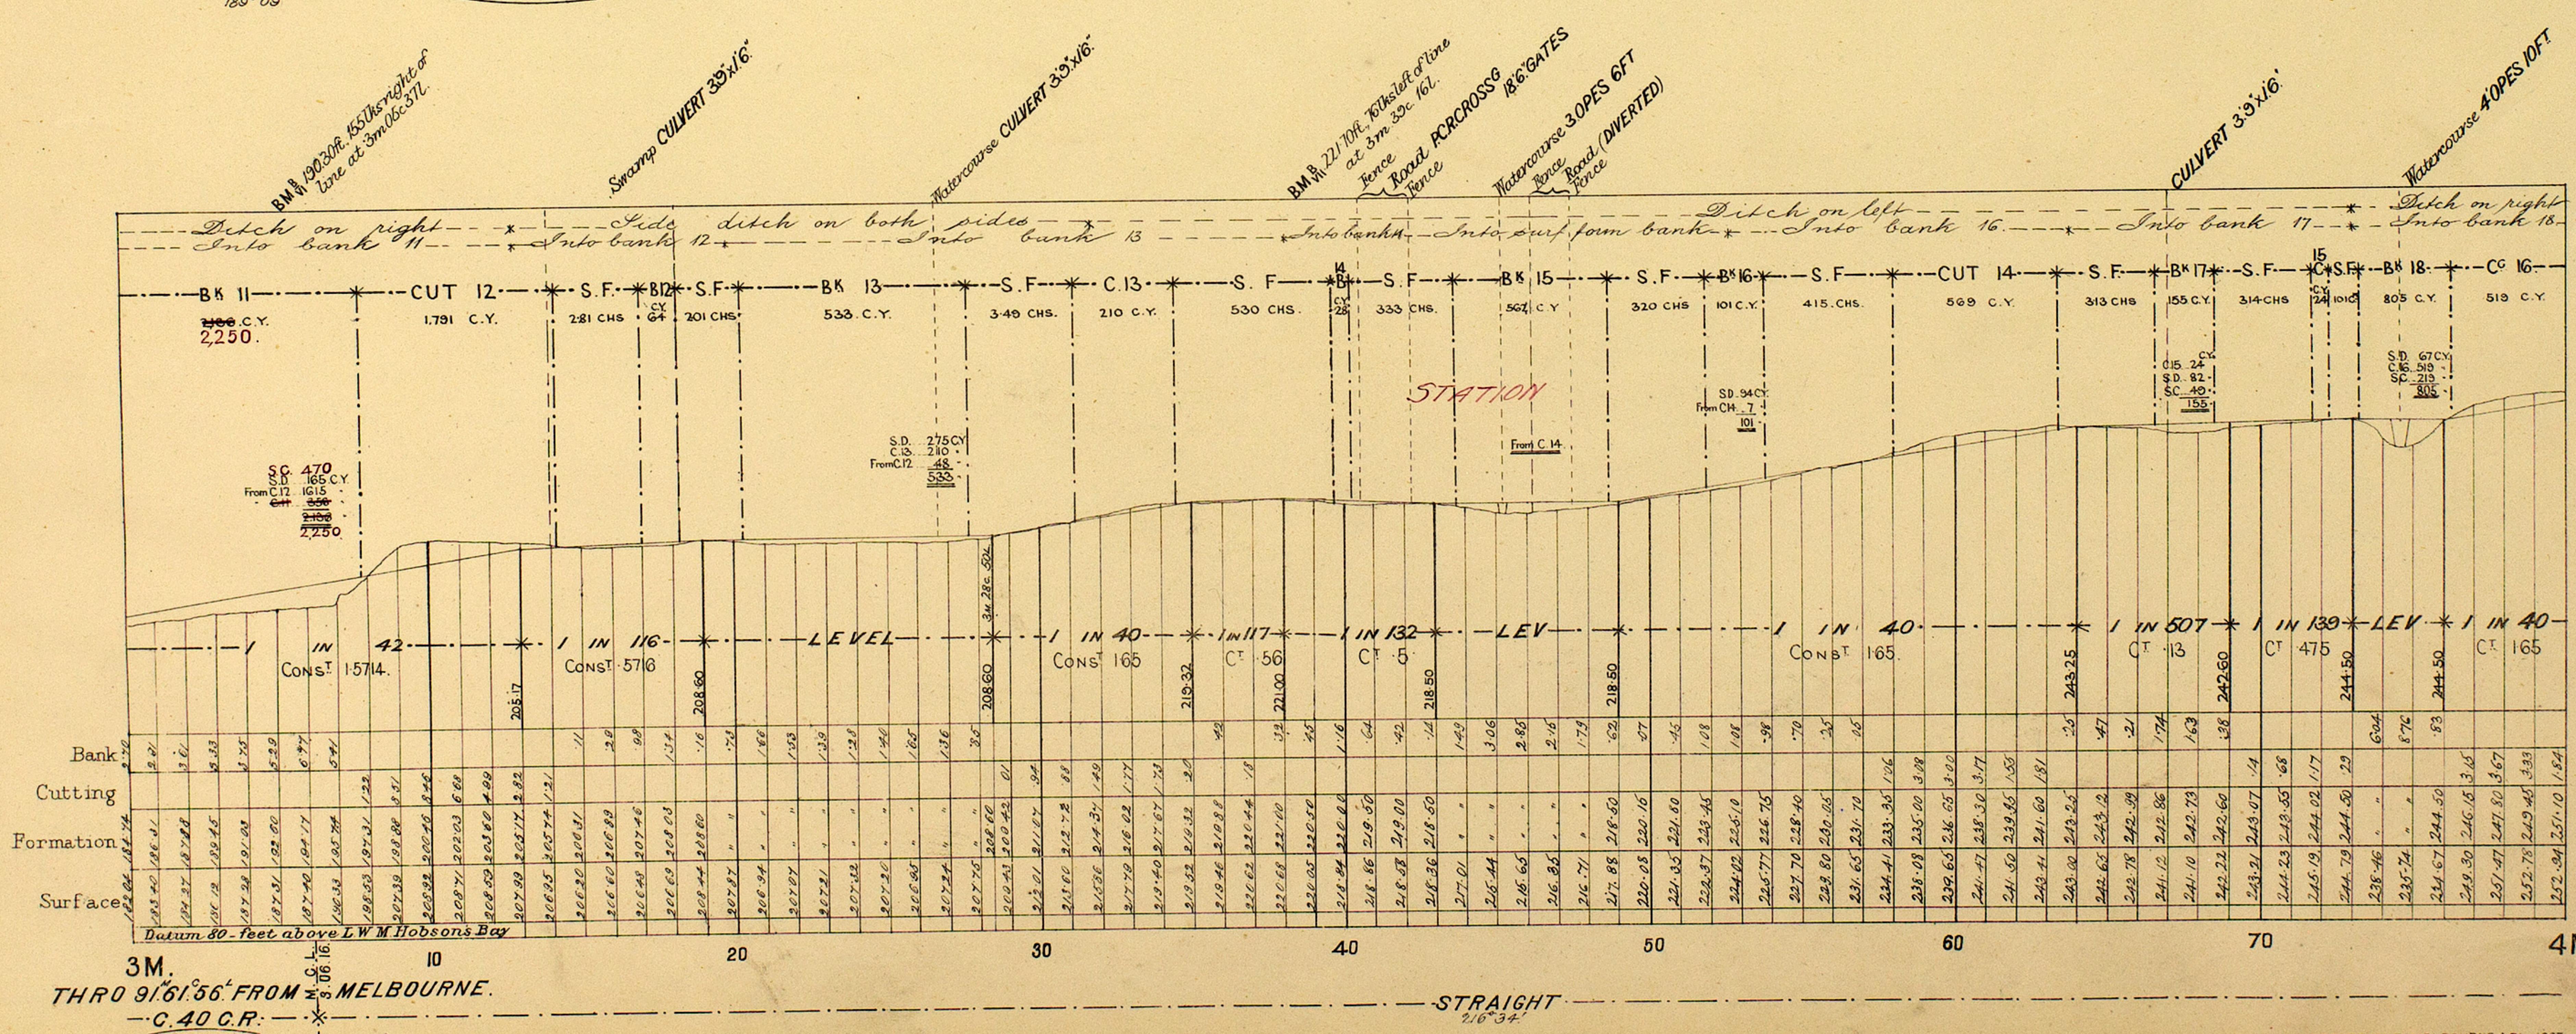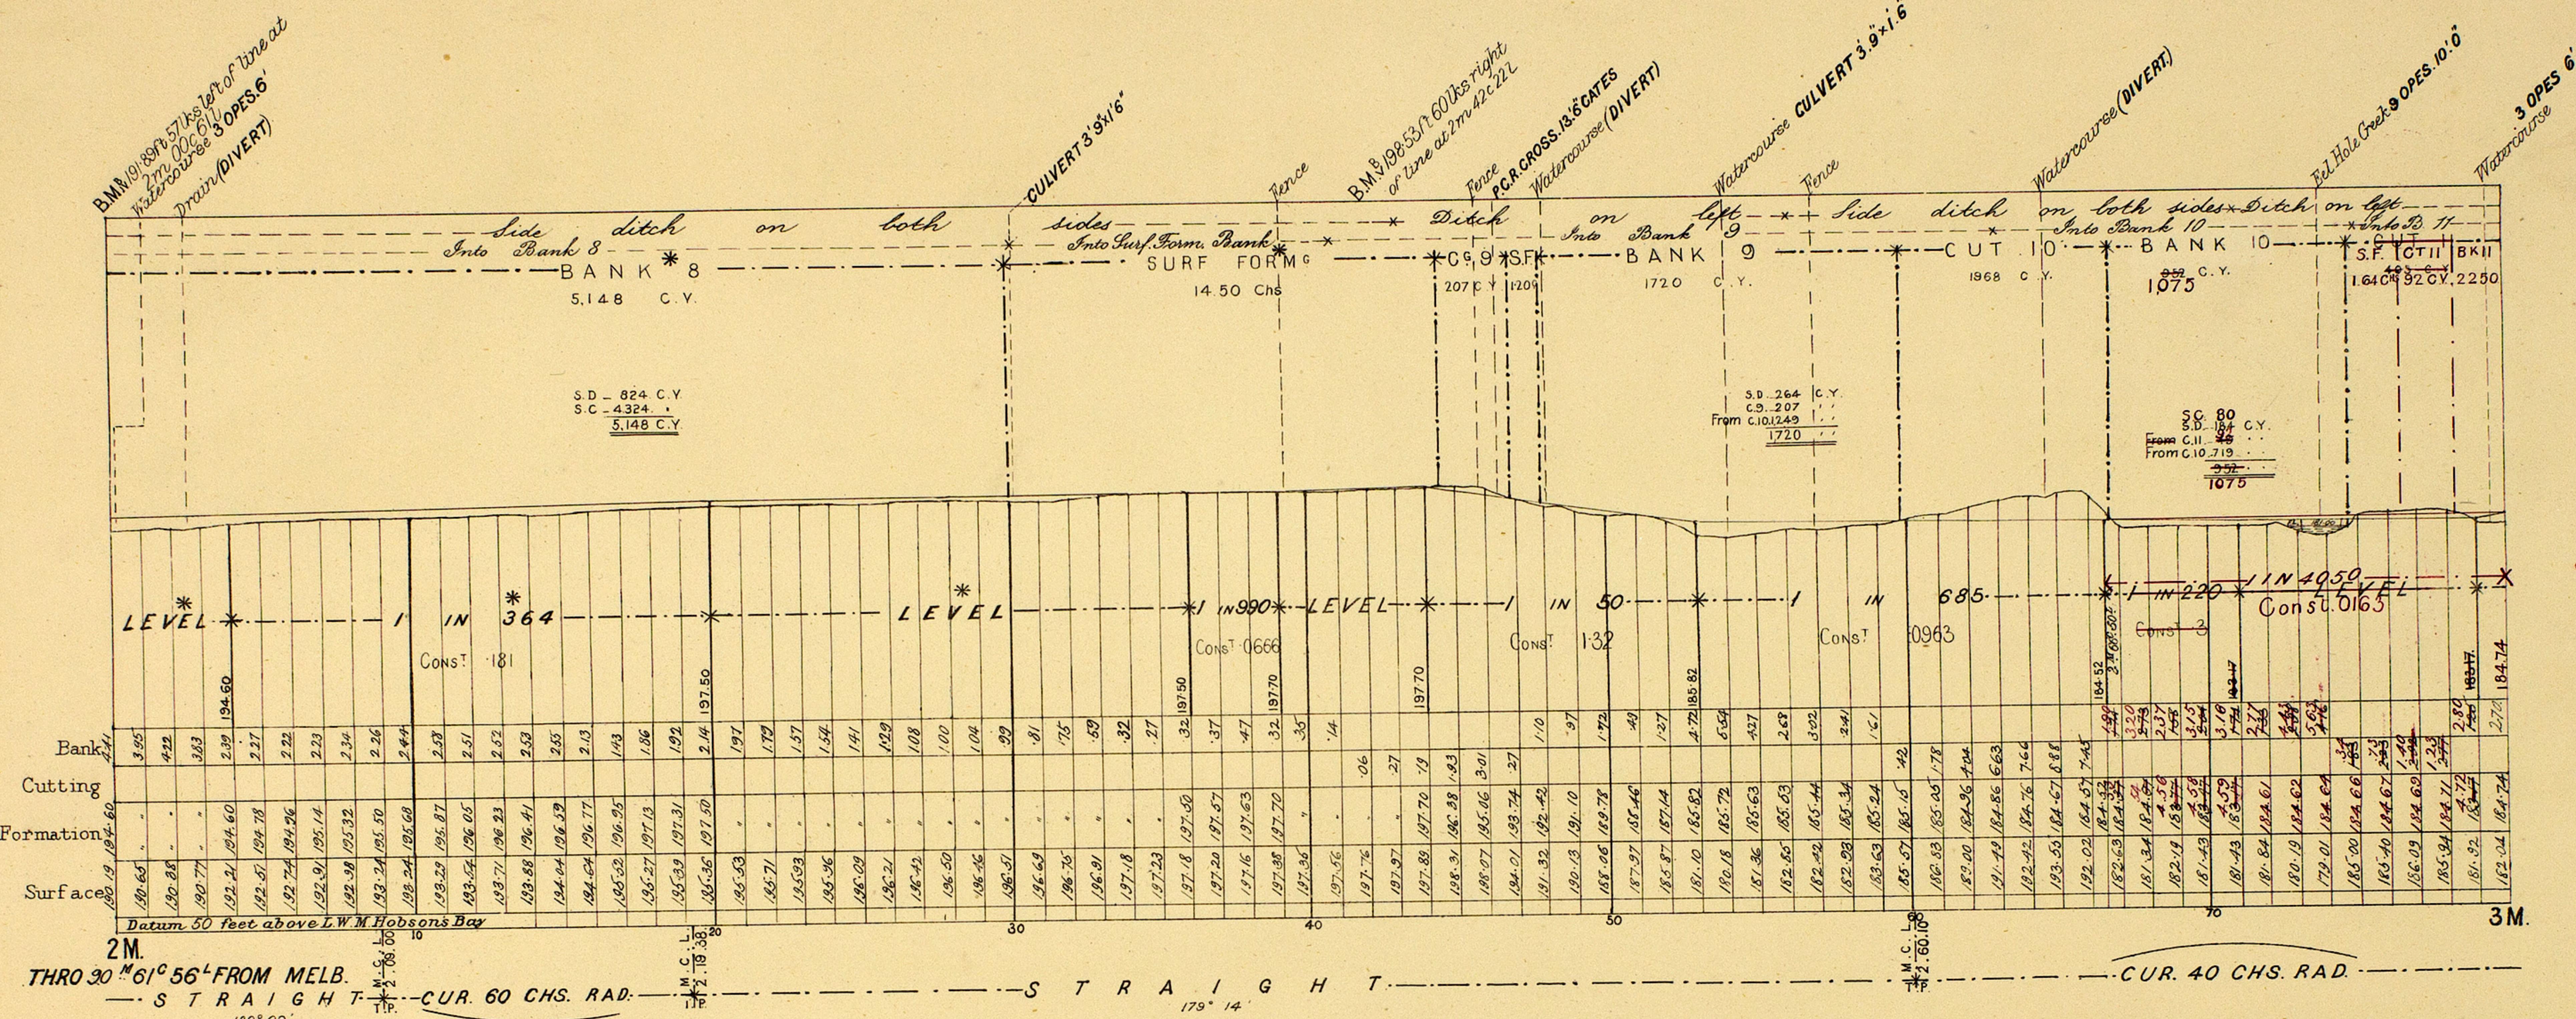


VICTORIAN RAILWAYS, MORWELL AND MIRBOO LINE.

MORWELL CO. YINNAR.

CONTRACT N° 1679.

Nº 2.*

SCALES. HORIZONTAL 4 CHAINS TO AN INCH.
VERTICAL 40 FEET TO AN INCH.


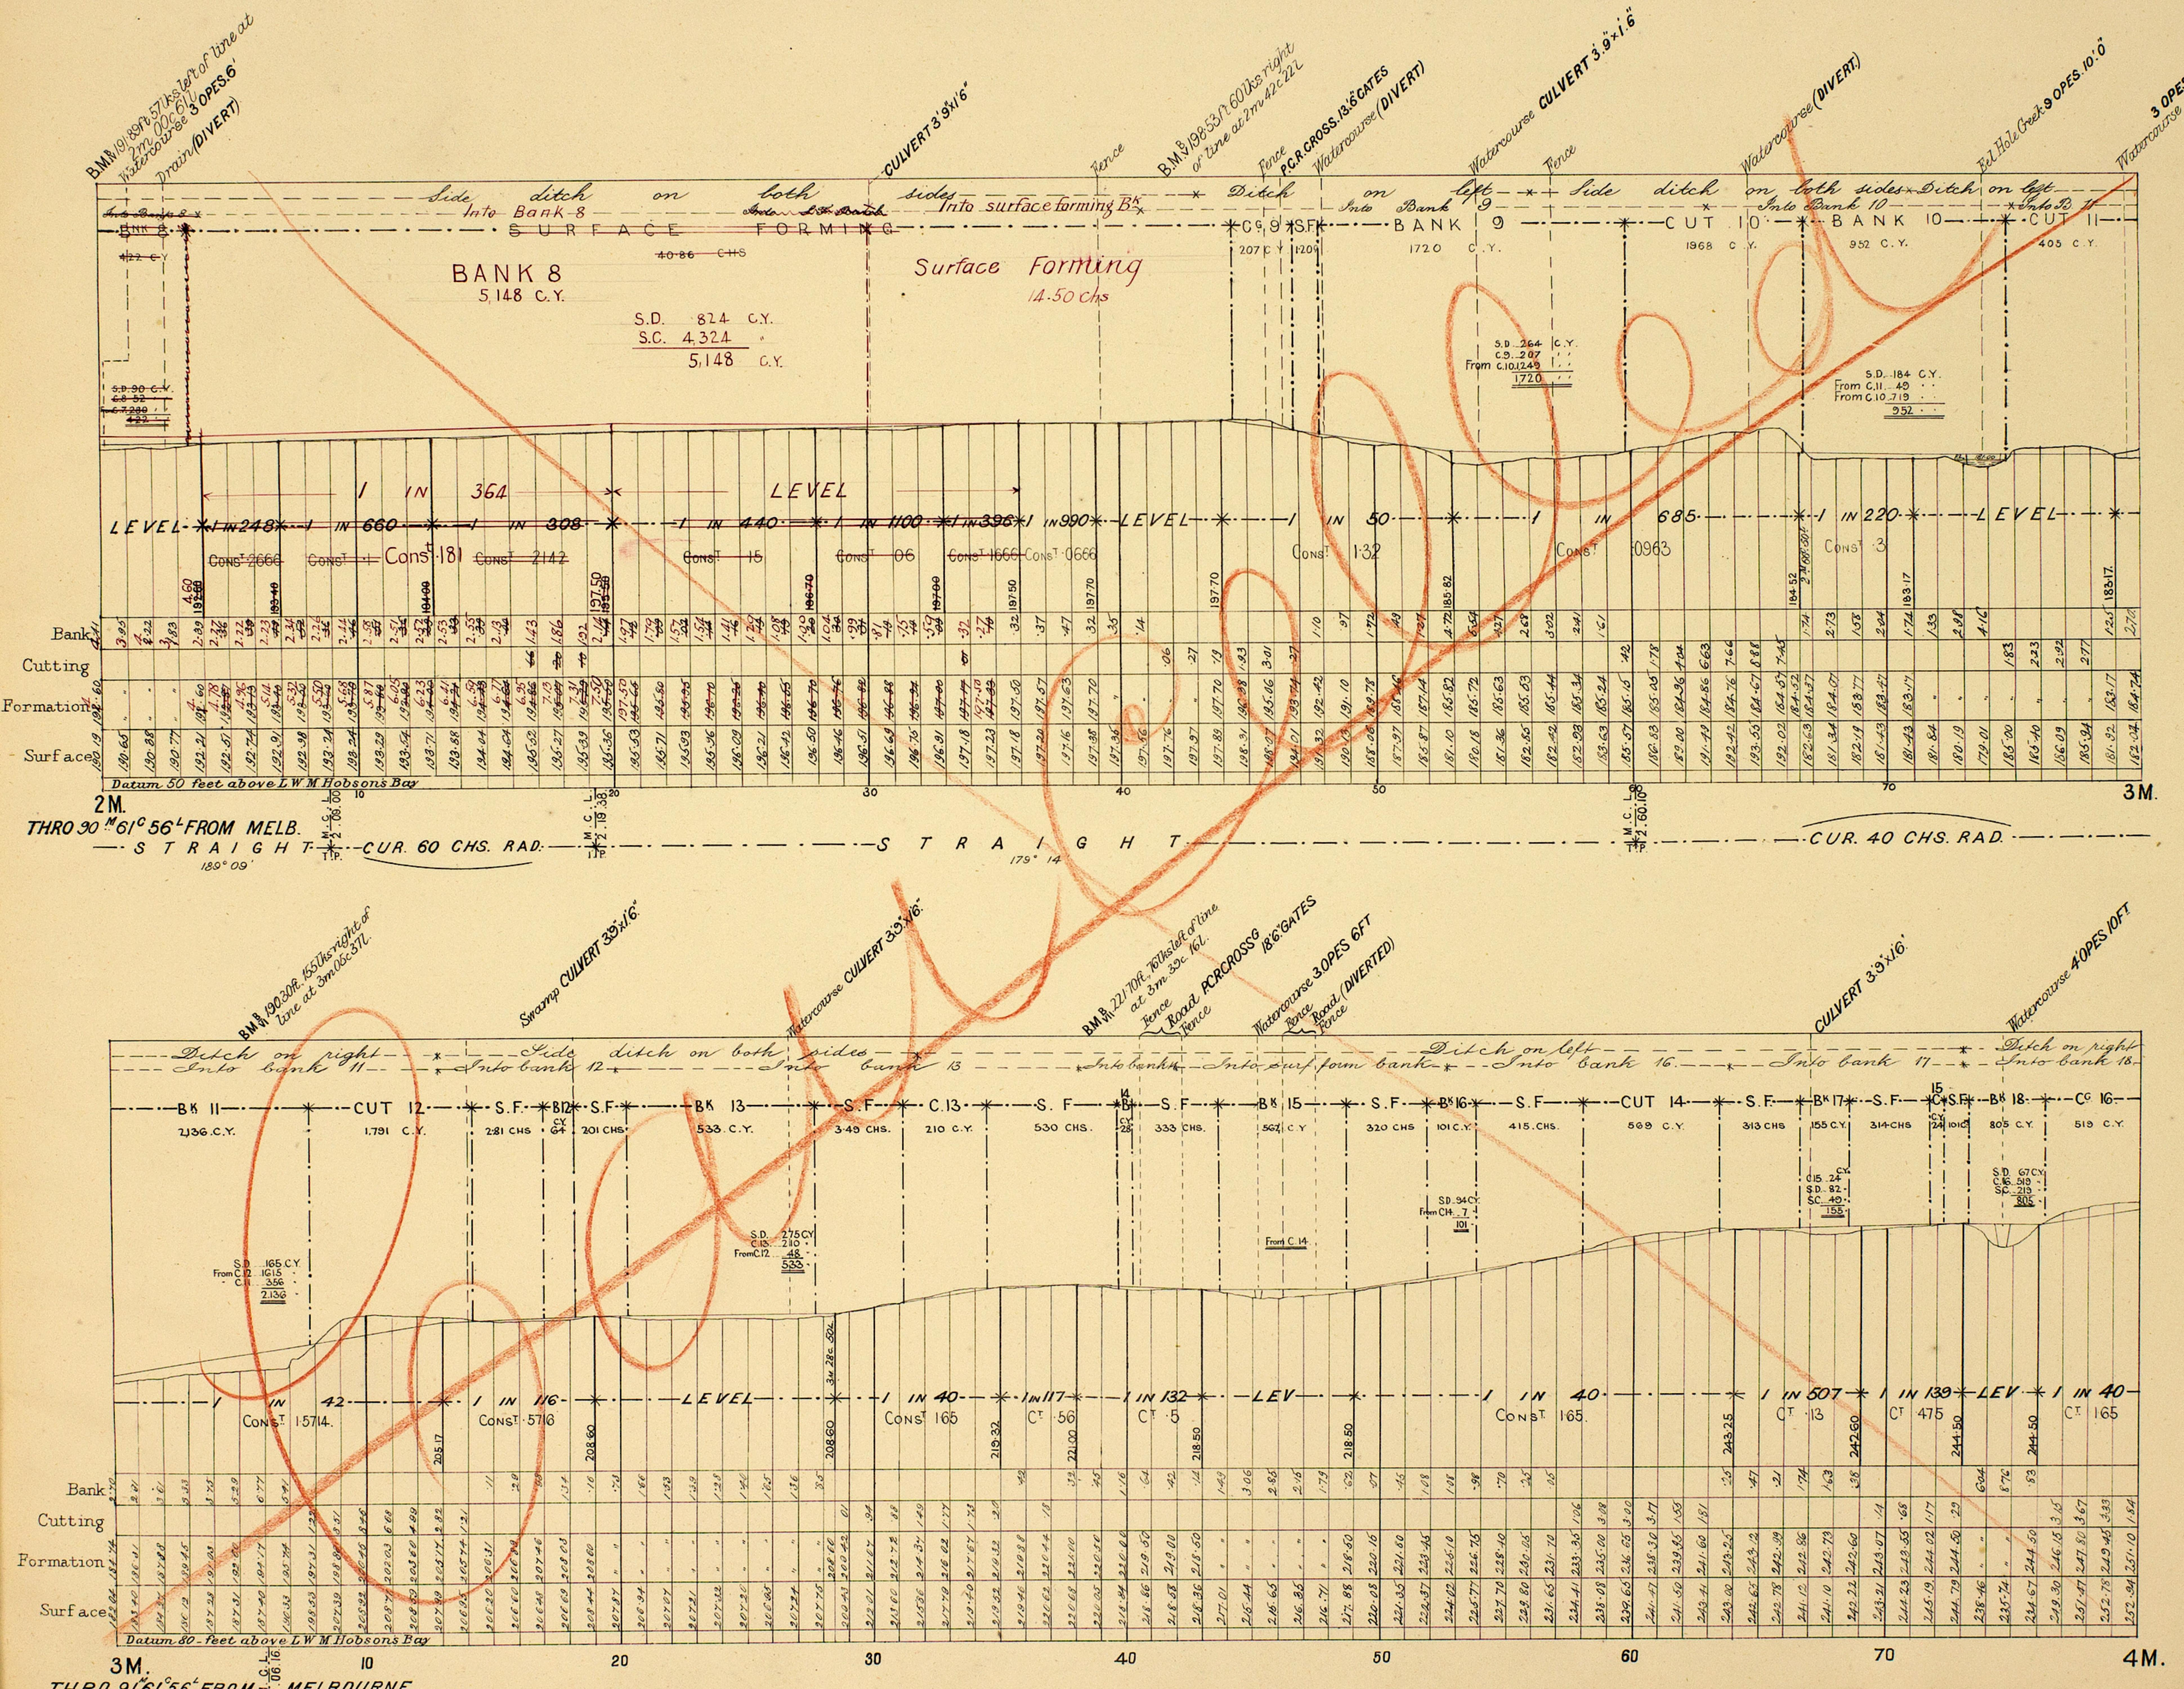


VICTORIAN RAILWAYS, MORWELL AND MIRBOO LINE.

SCALES. HORIZONTAL 4 CHAINS TO AN INCH.
VERTICAL 40 FEET TO AN INCH.

CONTRACT N° 1679^{A.}

Nº 3*

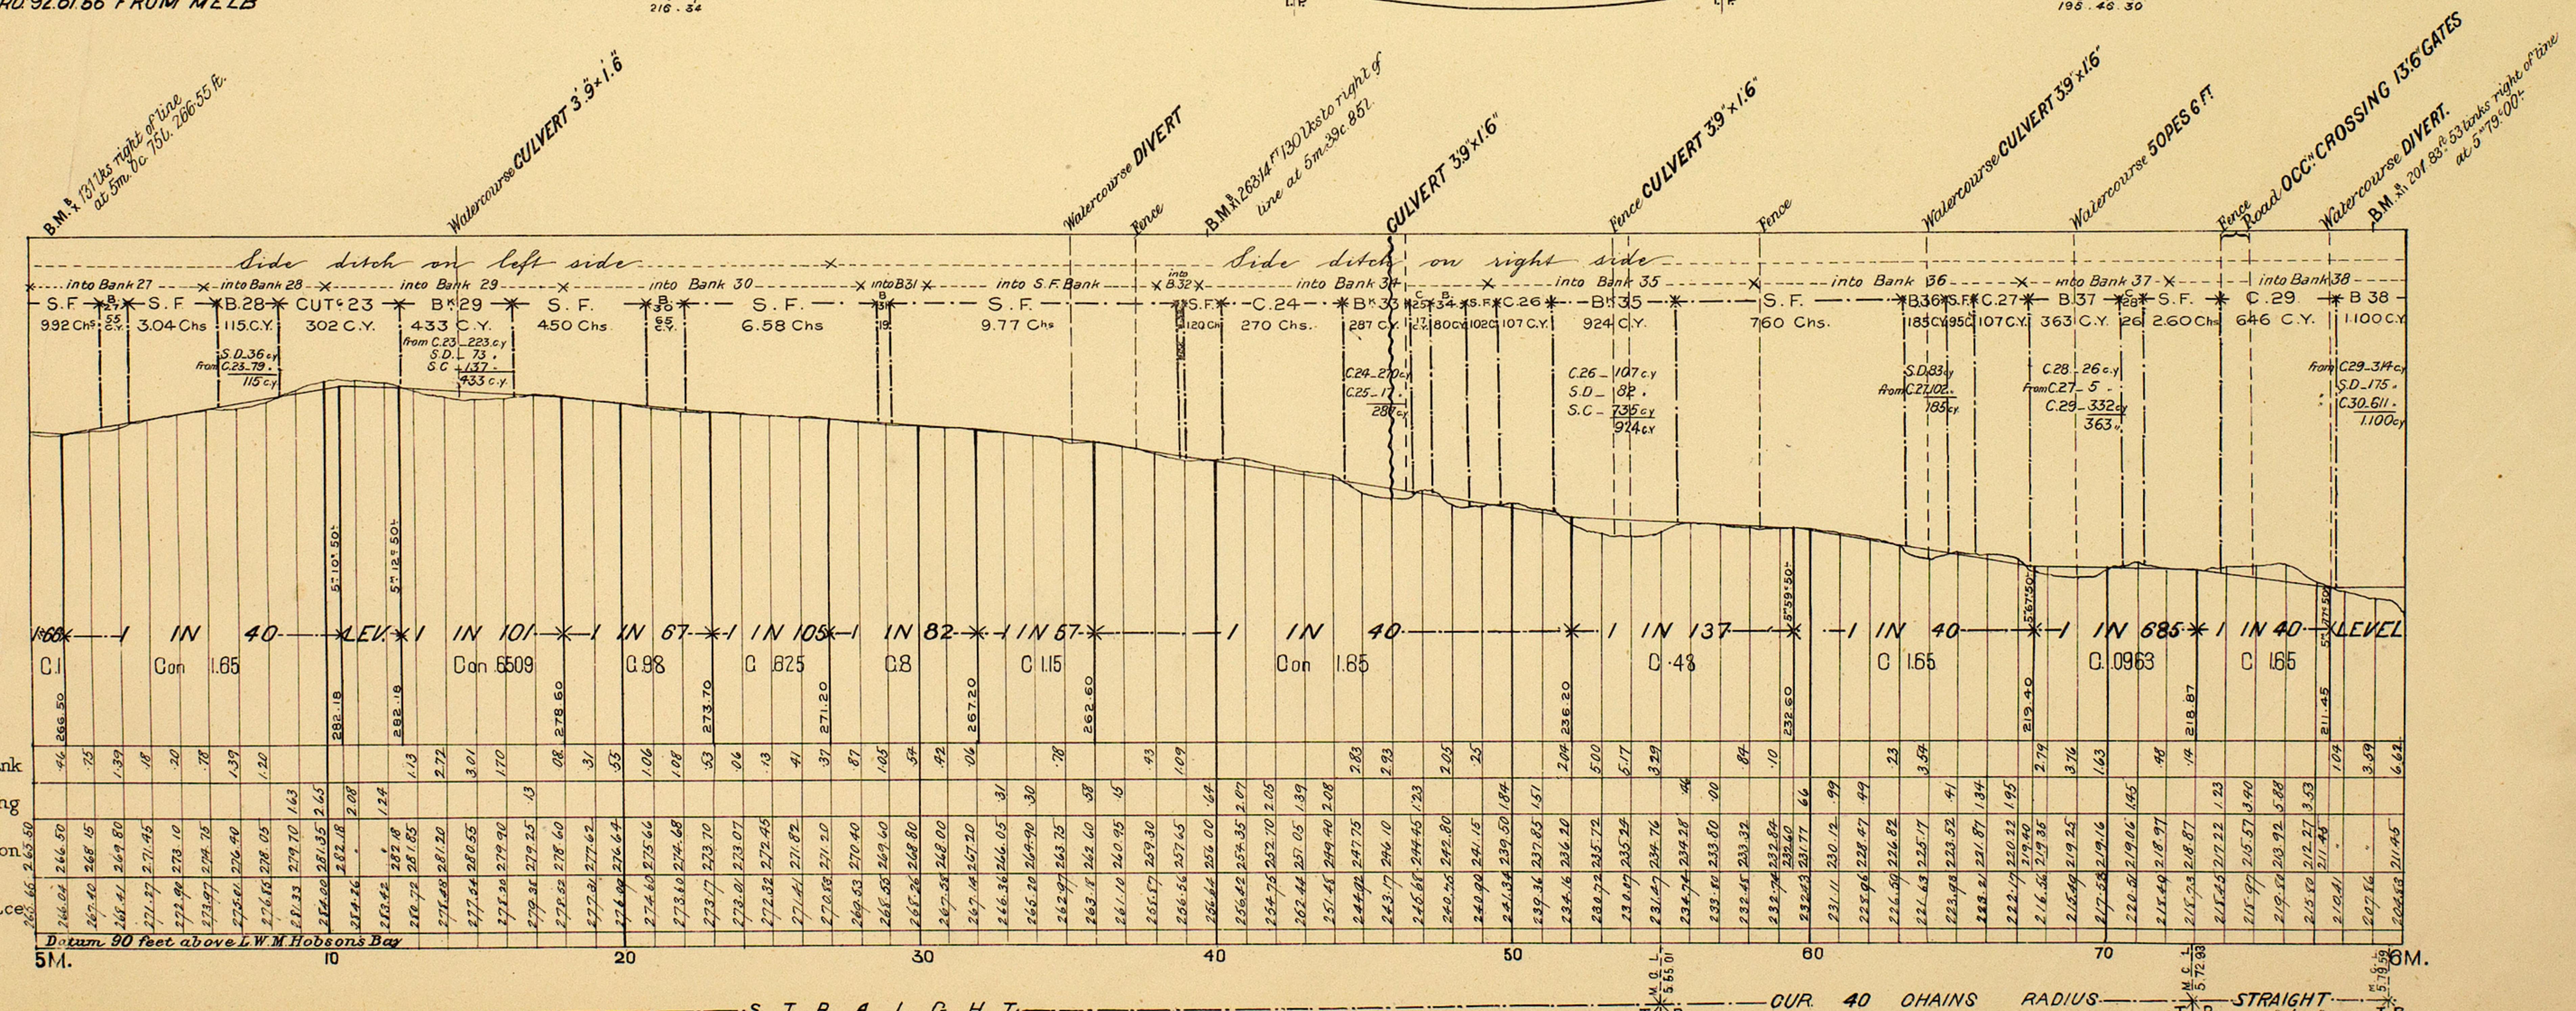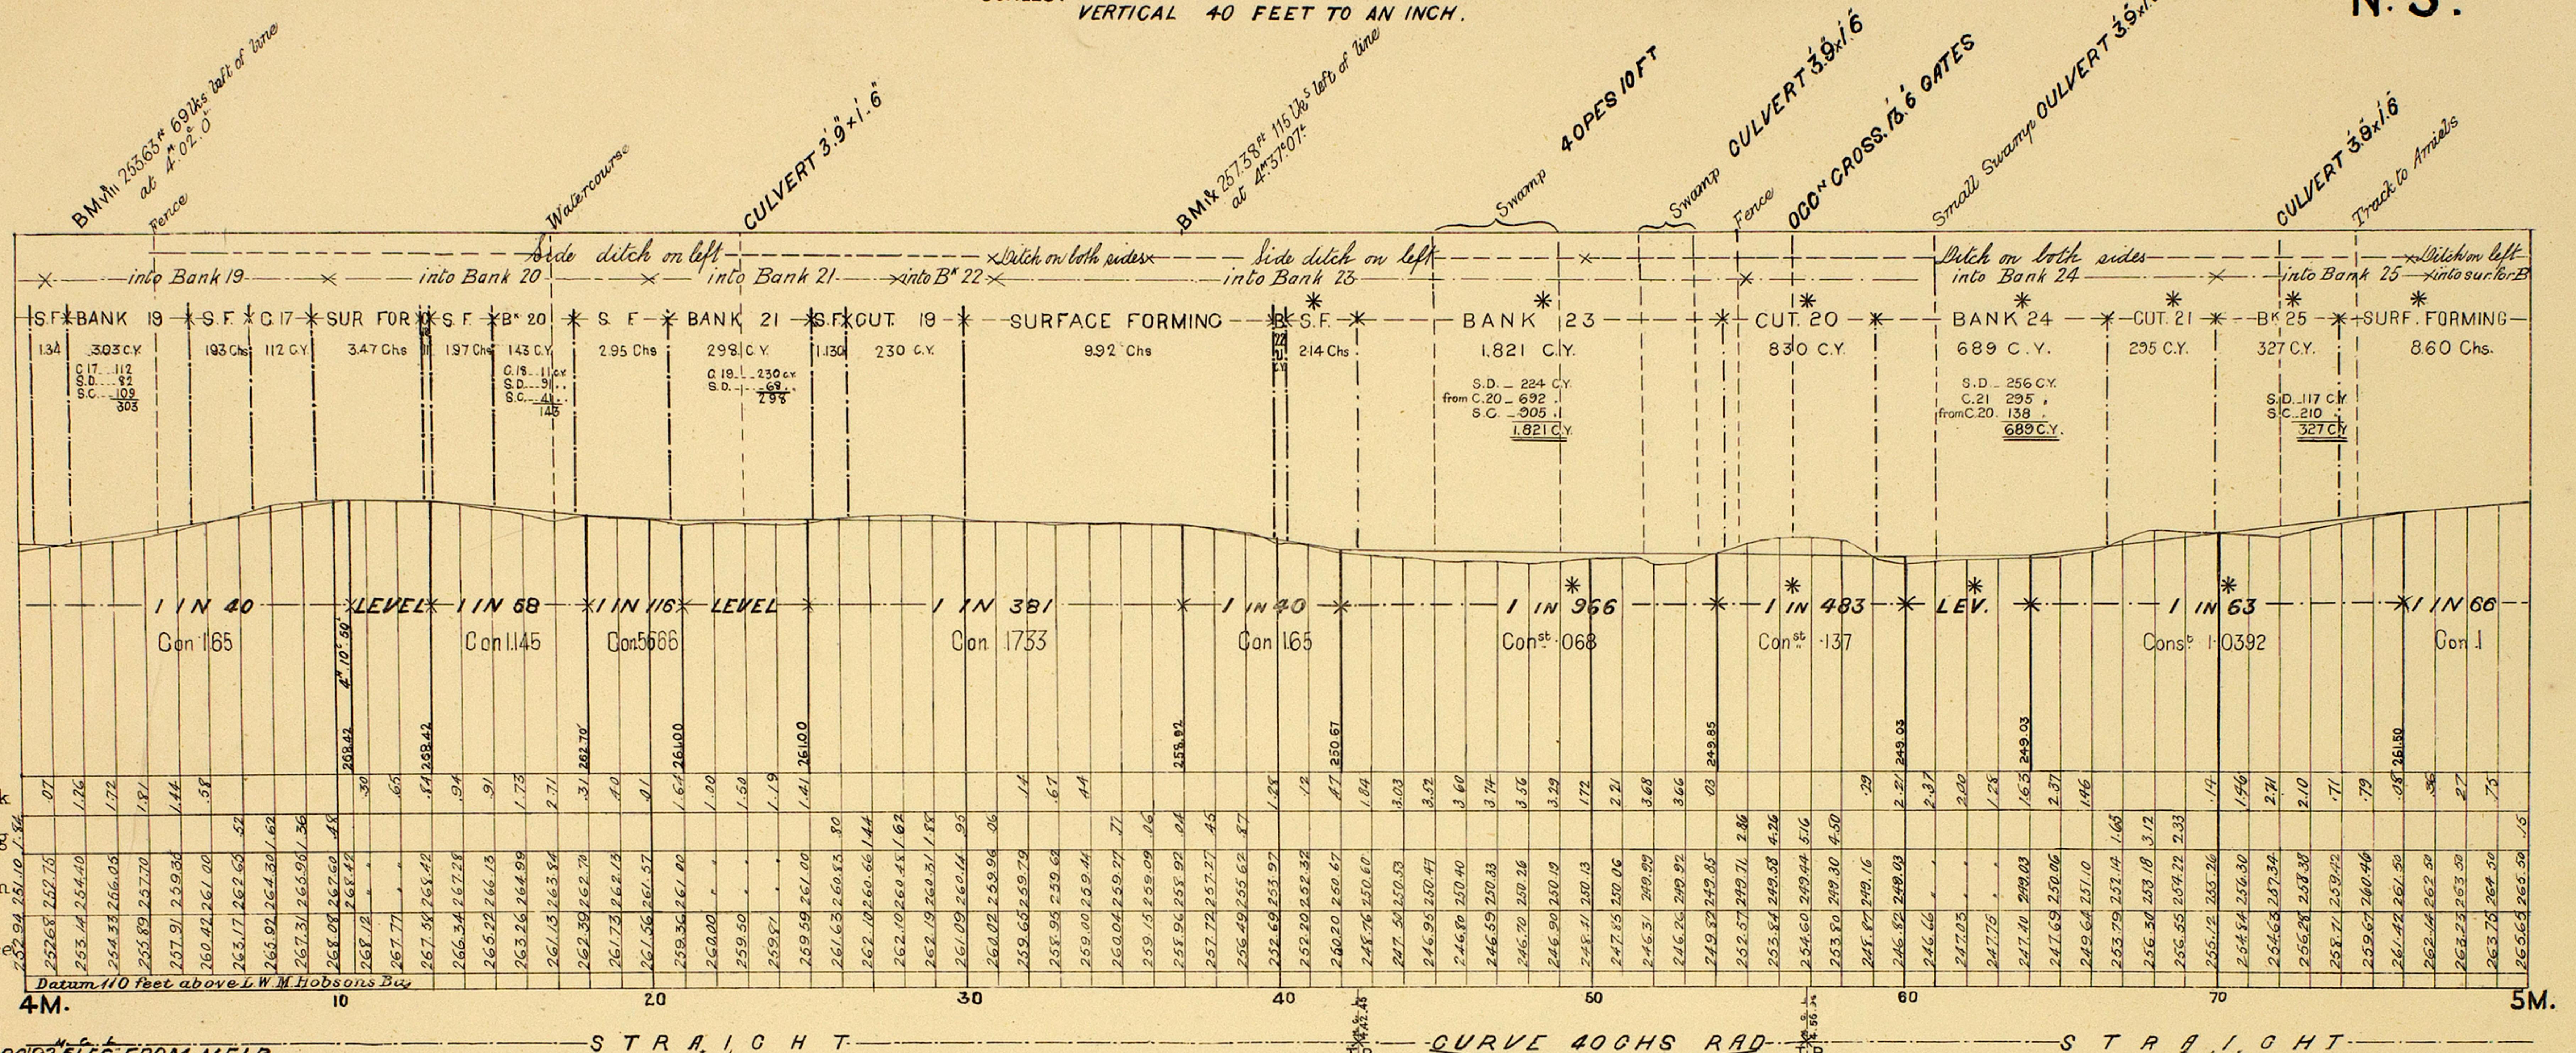

VICTORIAN RAILWAYS,



MORWELL AND MIRBOO LINE.

(MORWELL to YINNAR)

CONTRACT NO 1679.

N^o 3.

SCALES. HORIZONTAL 4 CHAINS TO AN INCH.
VERTICAL 40 FEET TO AN INCH.

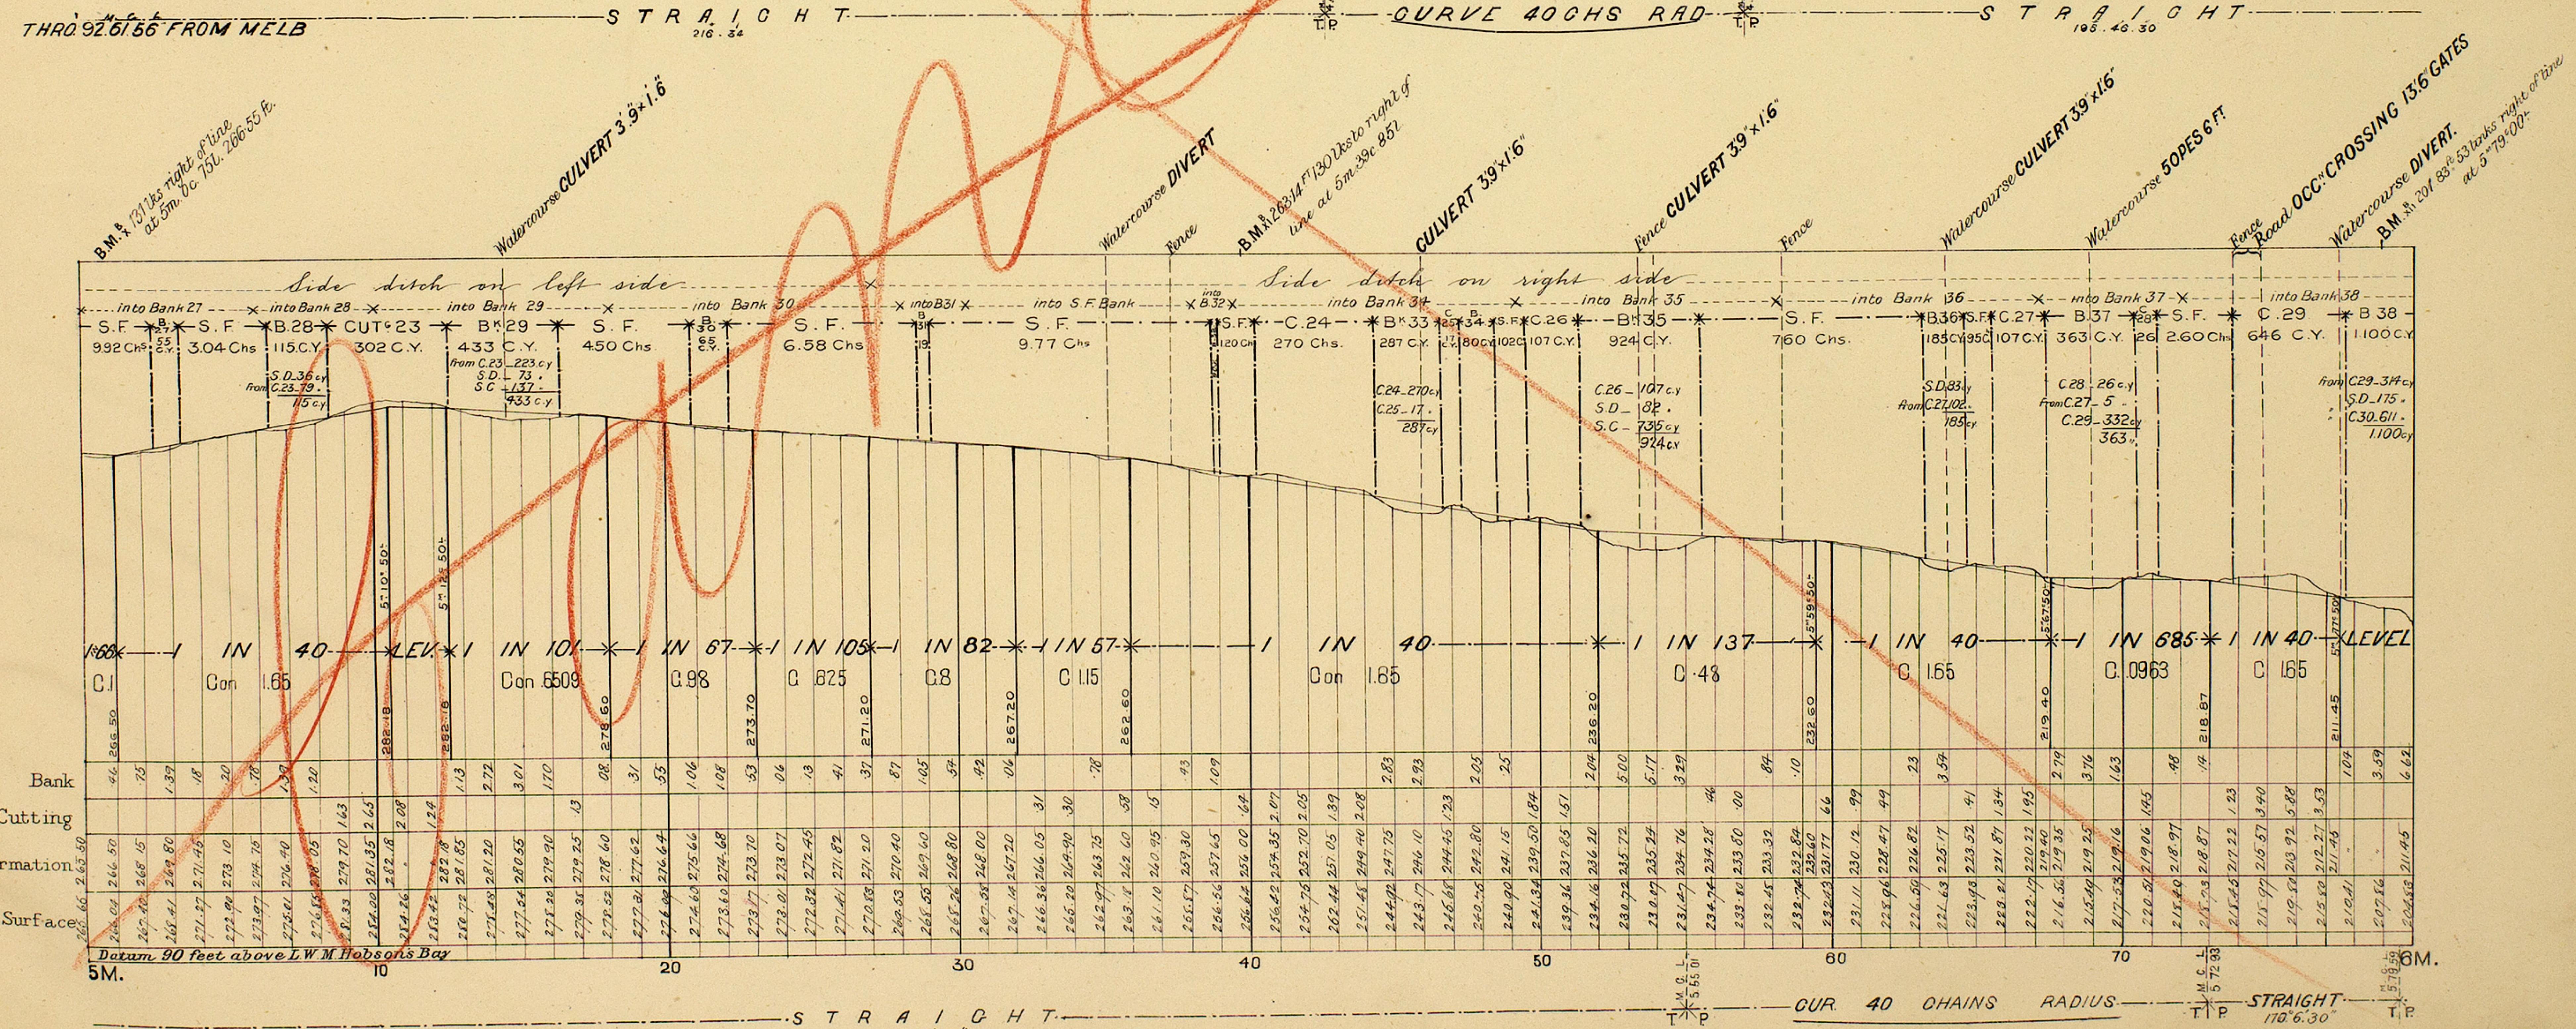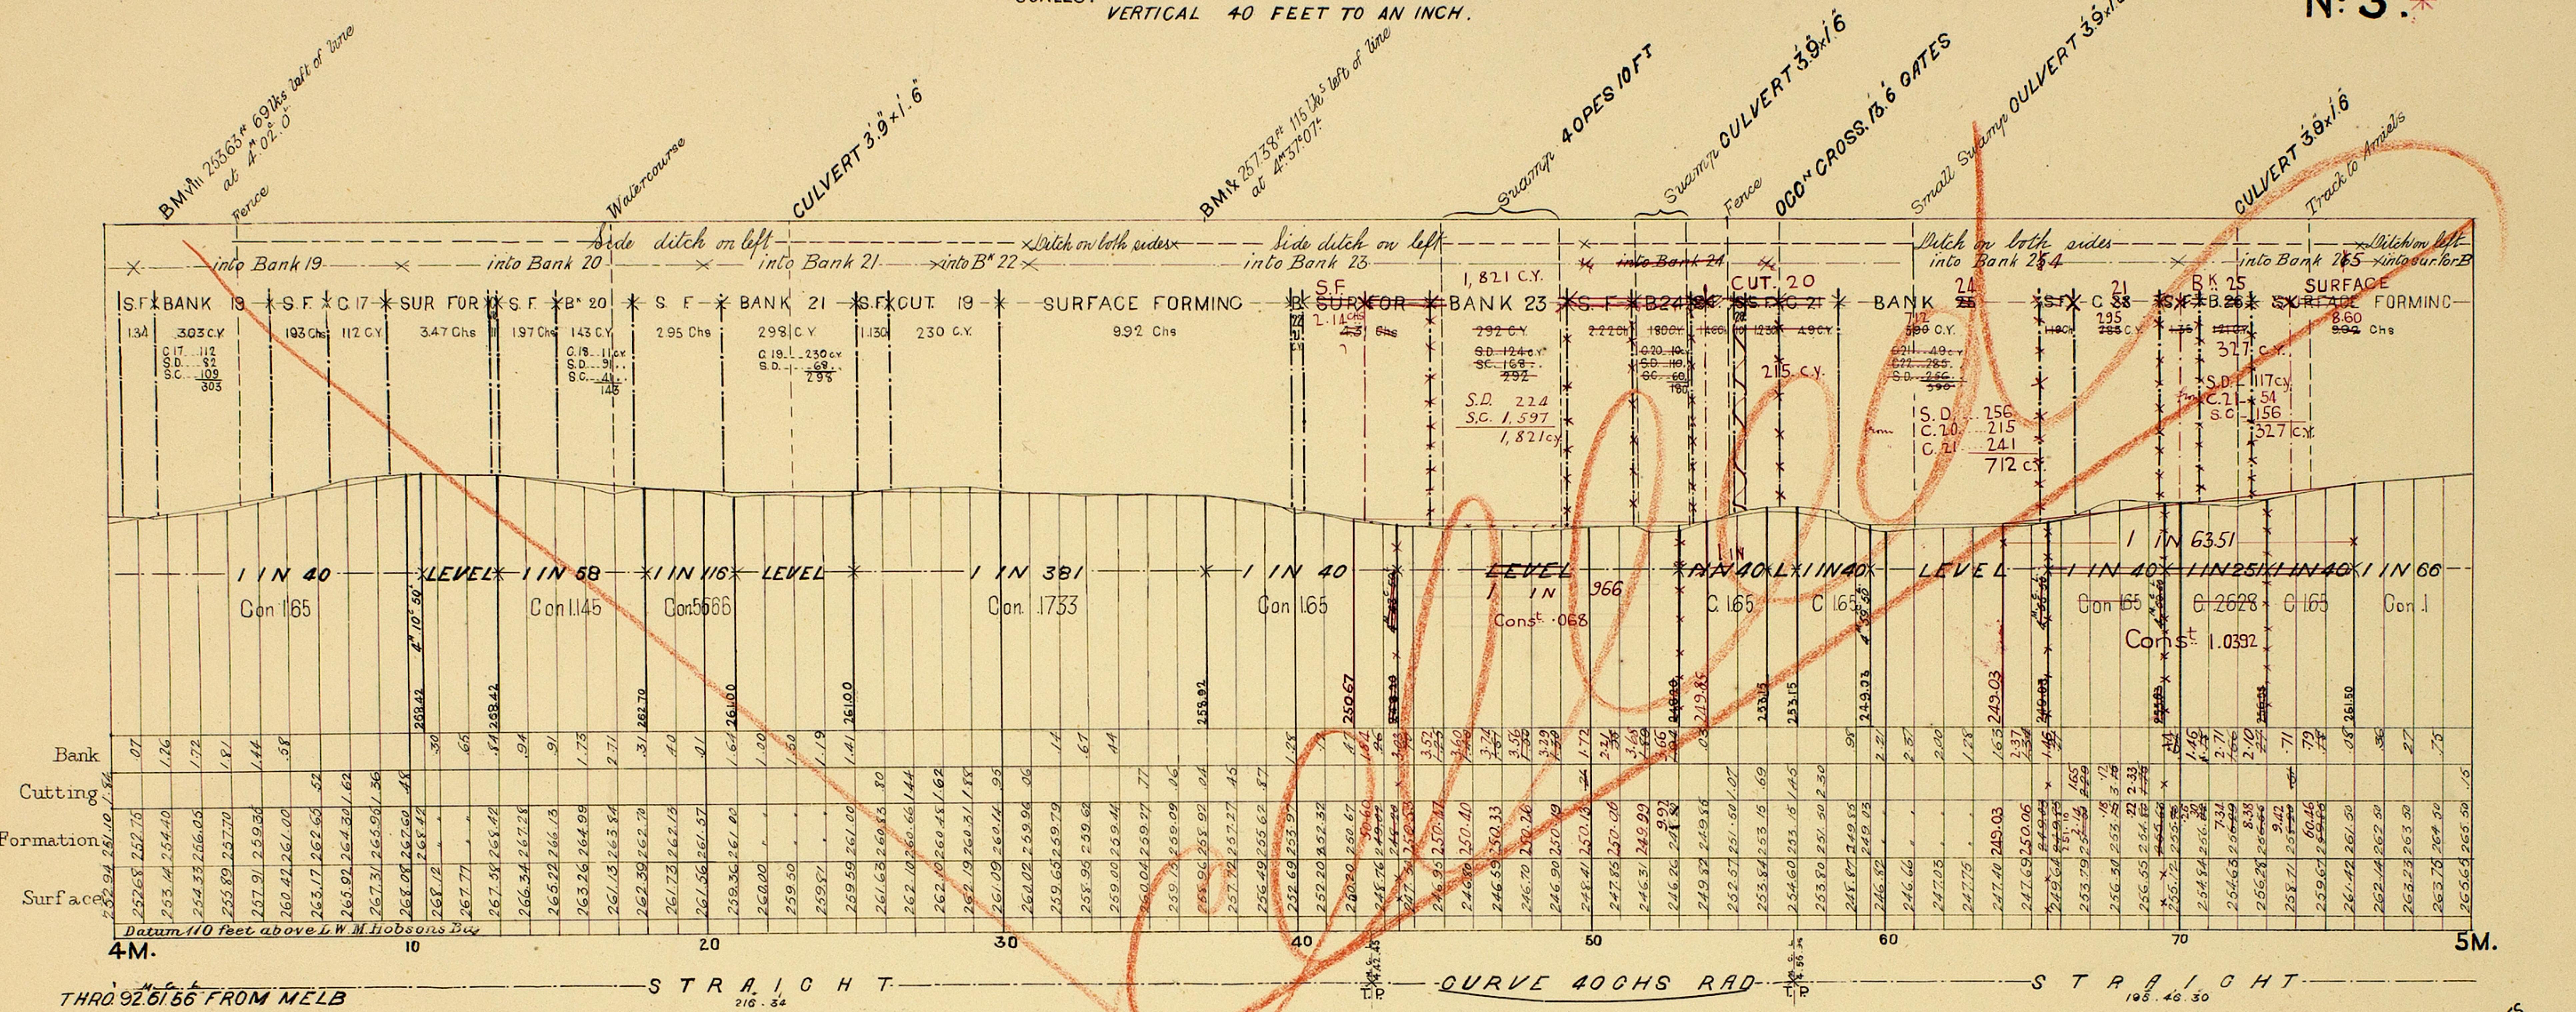


VICTORIAN RAILWAYS,
MORWELL AND MIRBOO LINE.

MORWELL to YINNAR.

CONTRACT N° 1679^A

N° 4.

SCALES. HORIZONTAL 4 CHAINS TO AN INCH.
VERTICAL 40 FEET TO AN INCH.

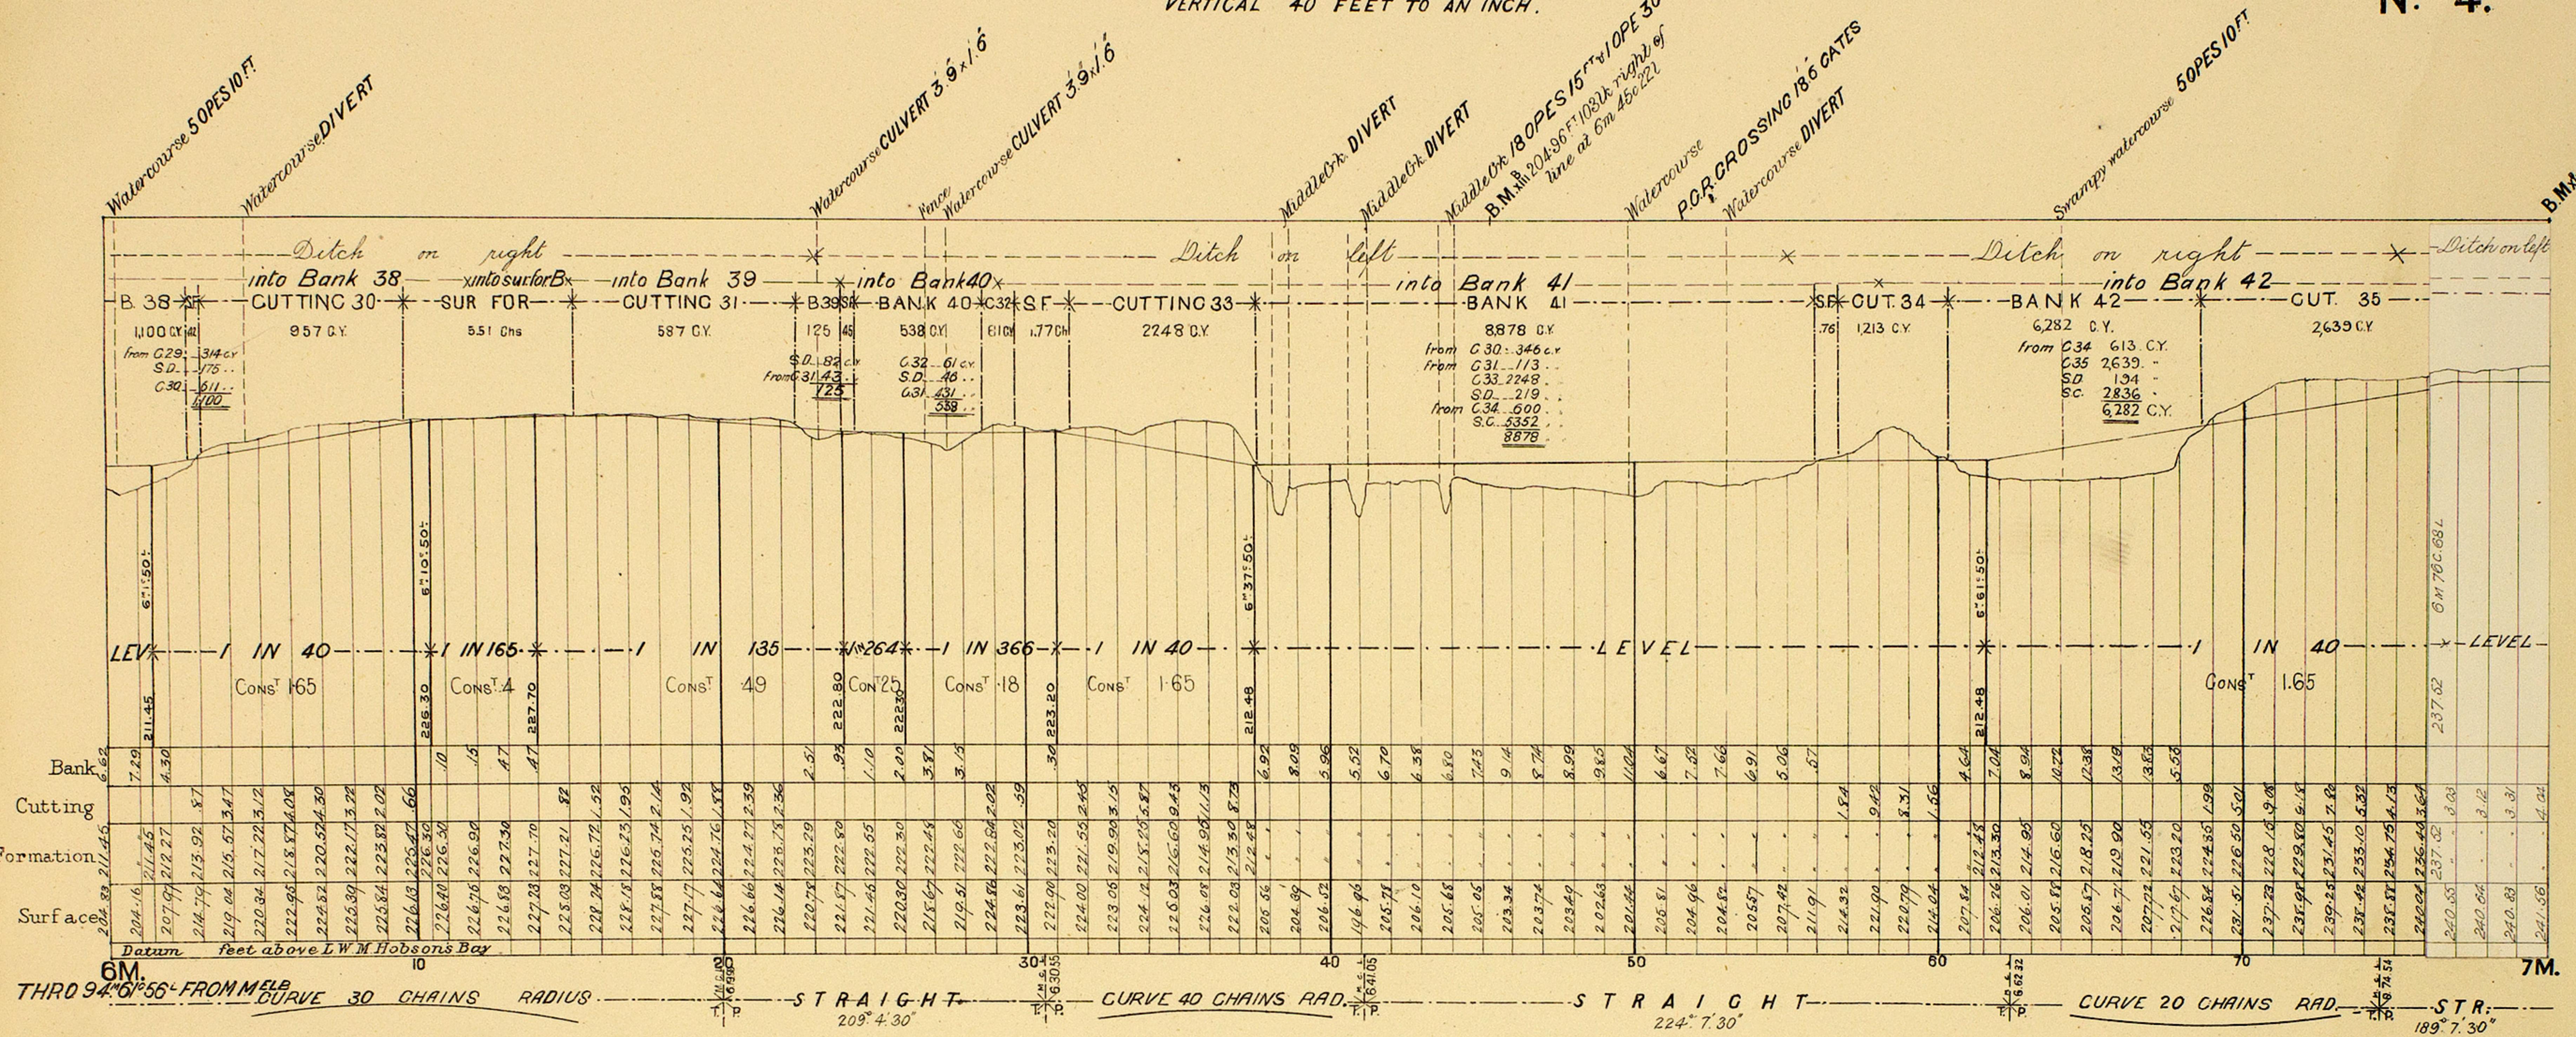


VICTORIAN RAILWAYS, MORWELL AND MIRBOO LINE.

SCALES. HORIZONTAL 4 CHAINS TO AN INCH.
VERTICAL 40 FEET TO AN INCH.

CONTRACT N° 1679.

Nº 4.

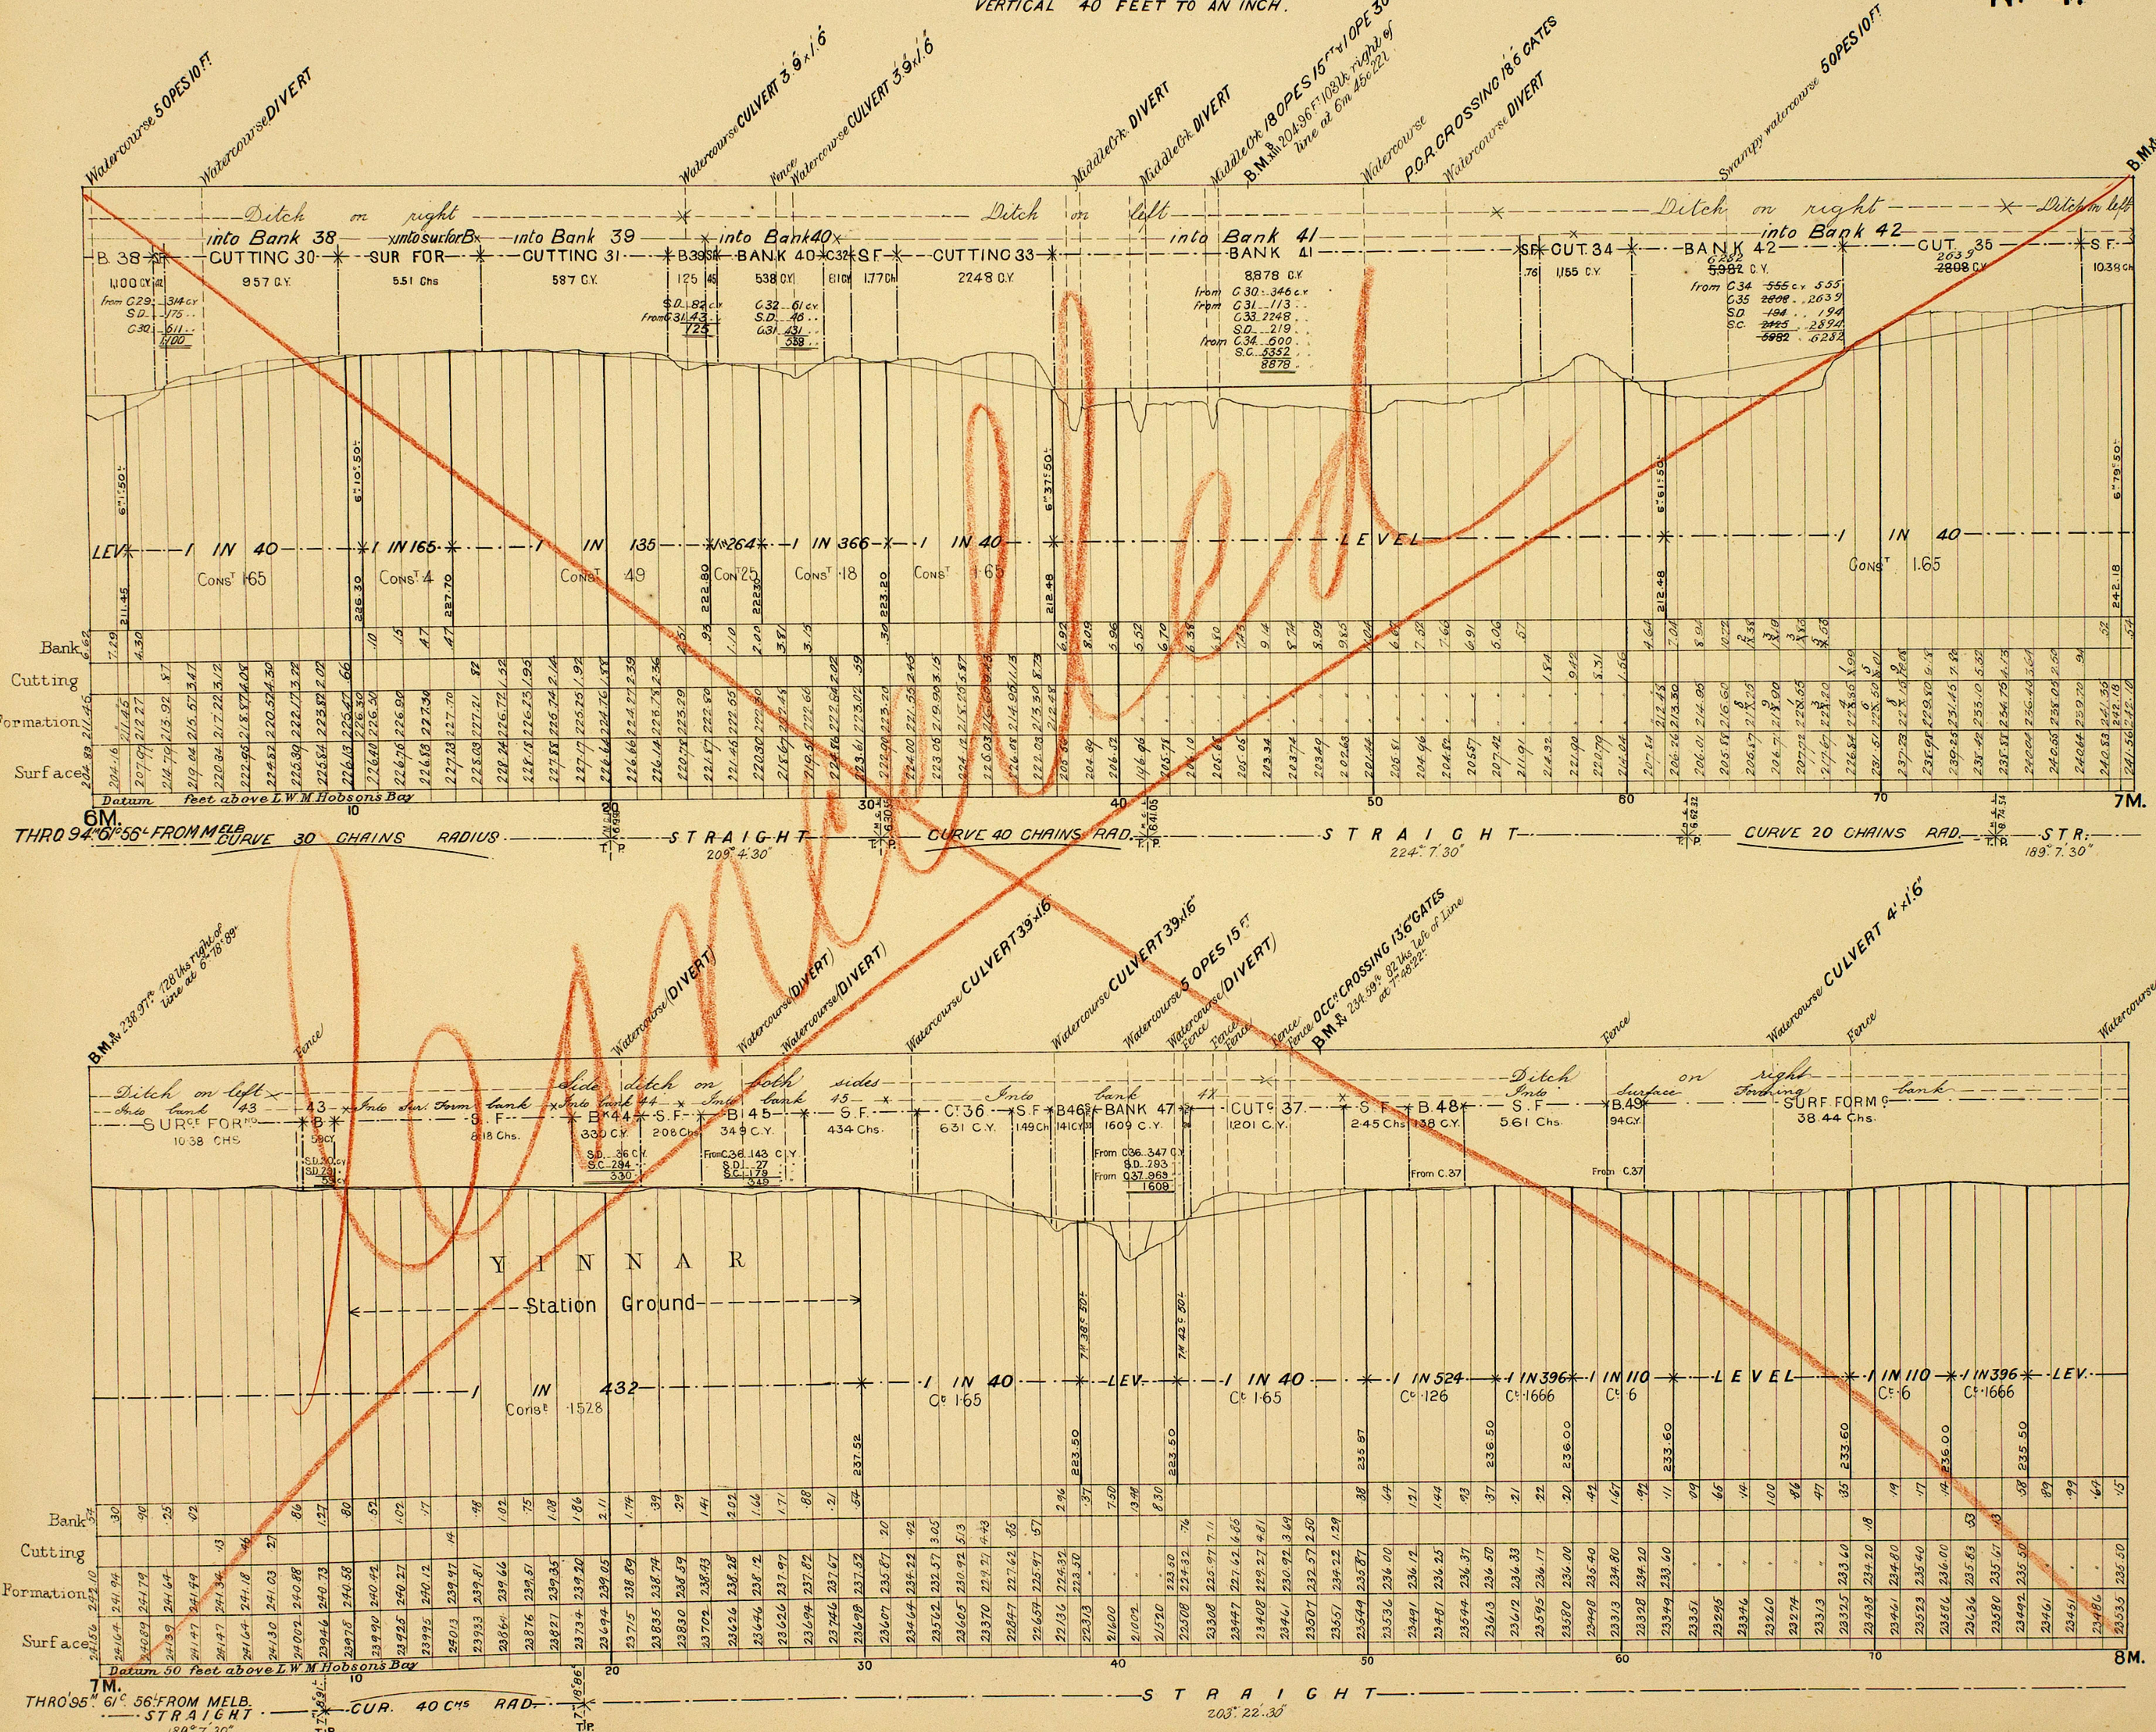

VICTORIAN RAILWAYS, MORWELL AND MIRBOO LINE.


{MORWELL to YINNAR.}

CONTRACT N° 1679.


Nº 5.*

SCALES. HORIZONTAL 4 CHAINS TO AN INCH.
VERTICAL 40 FEET TO AN INCH.

VERTICAL 40 FEET TO AN INCH.

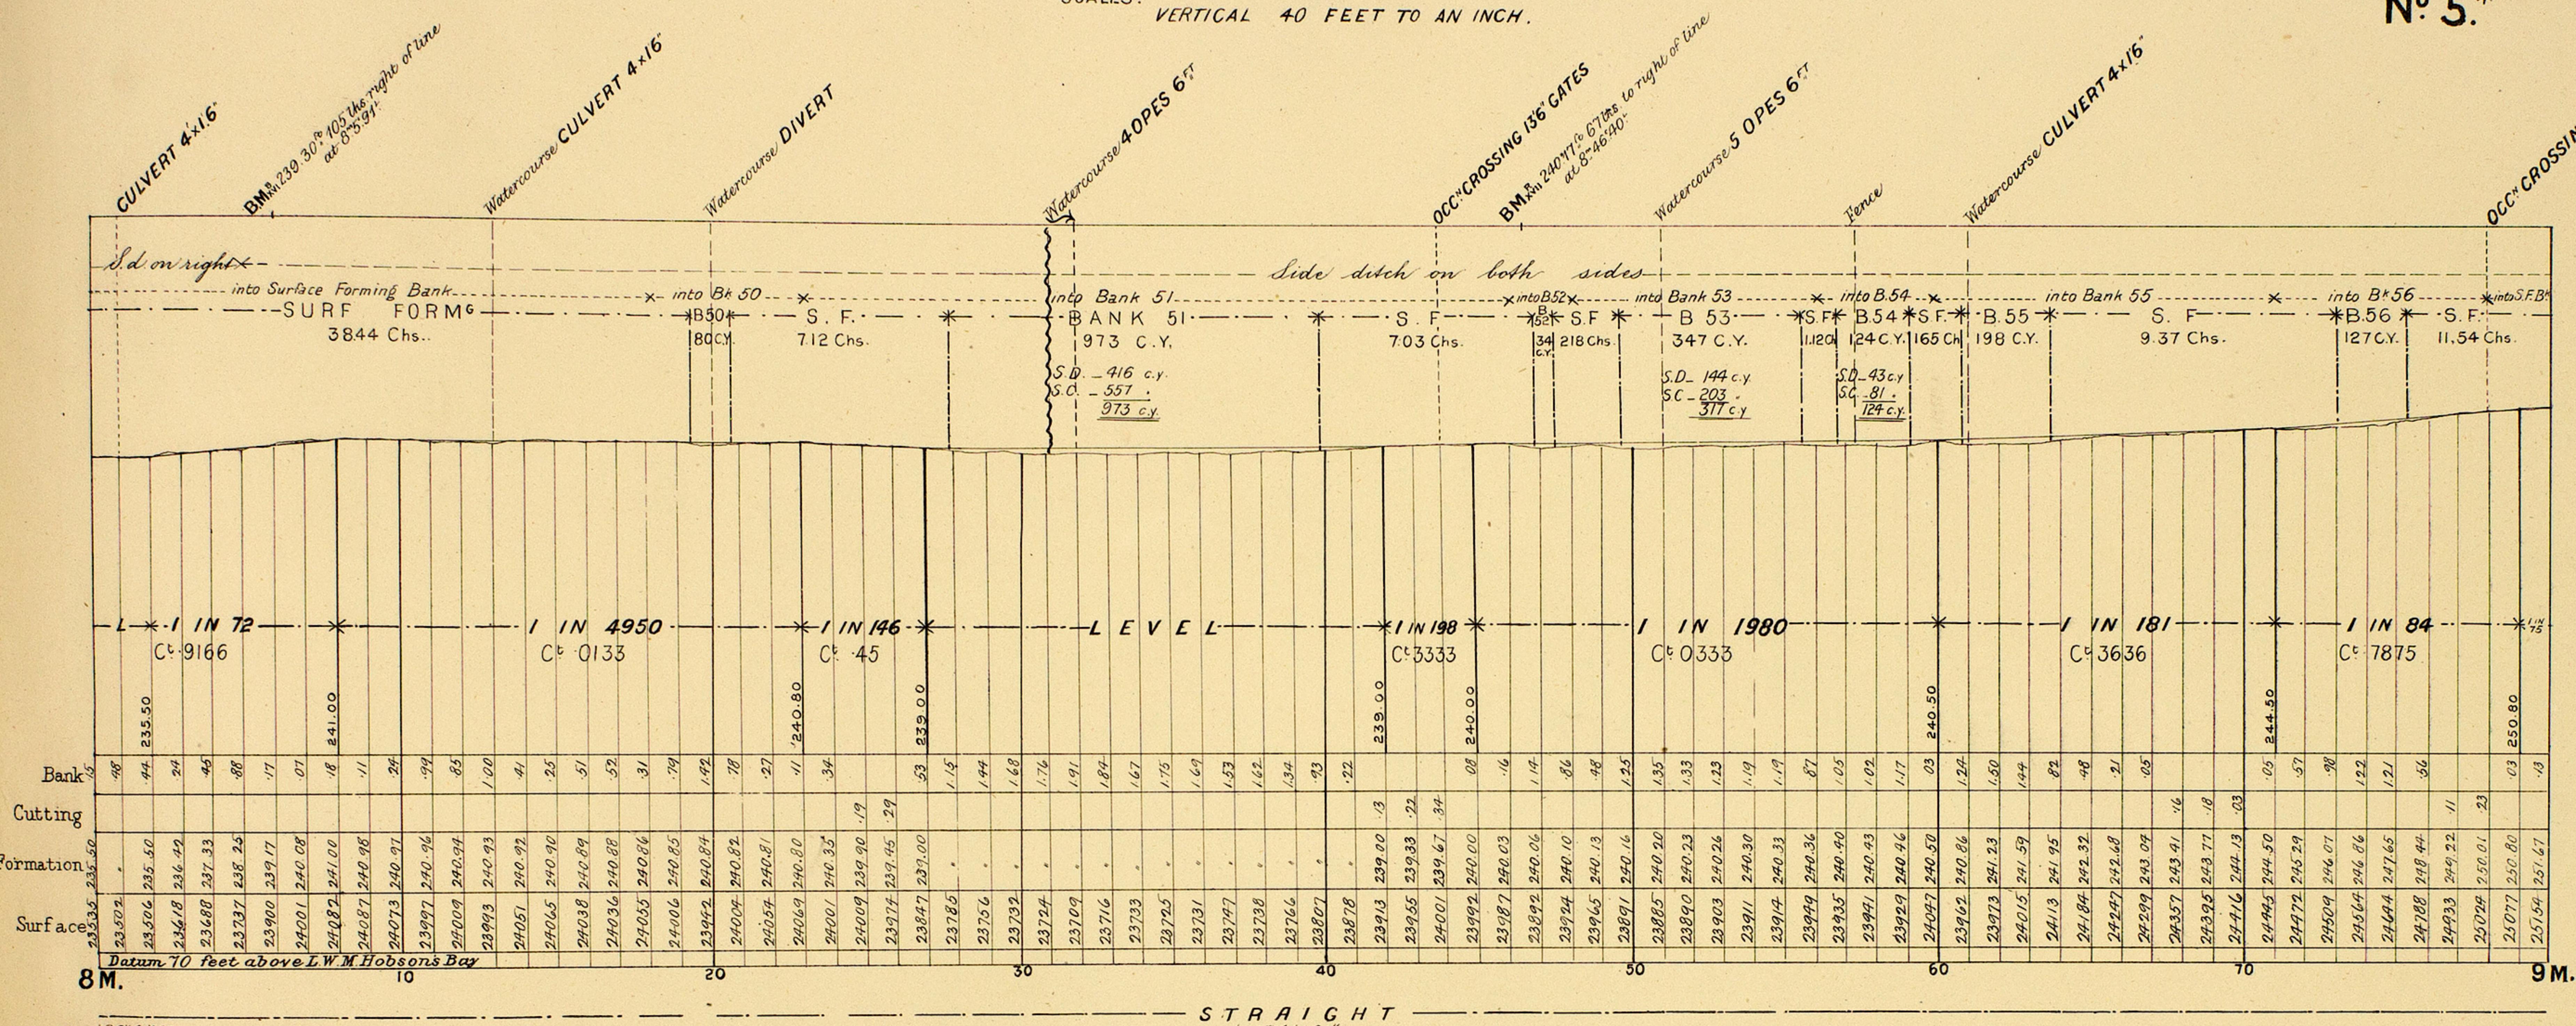

THMO '96 6/56 FROM MEI B.

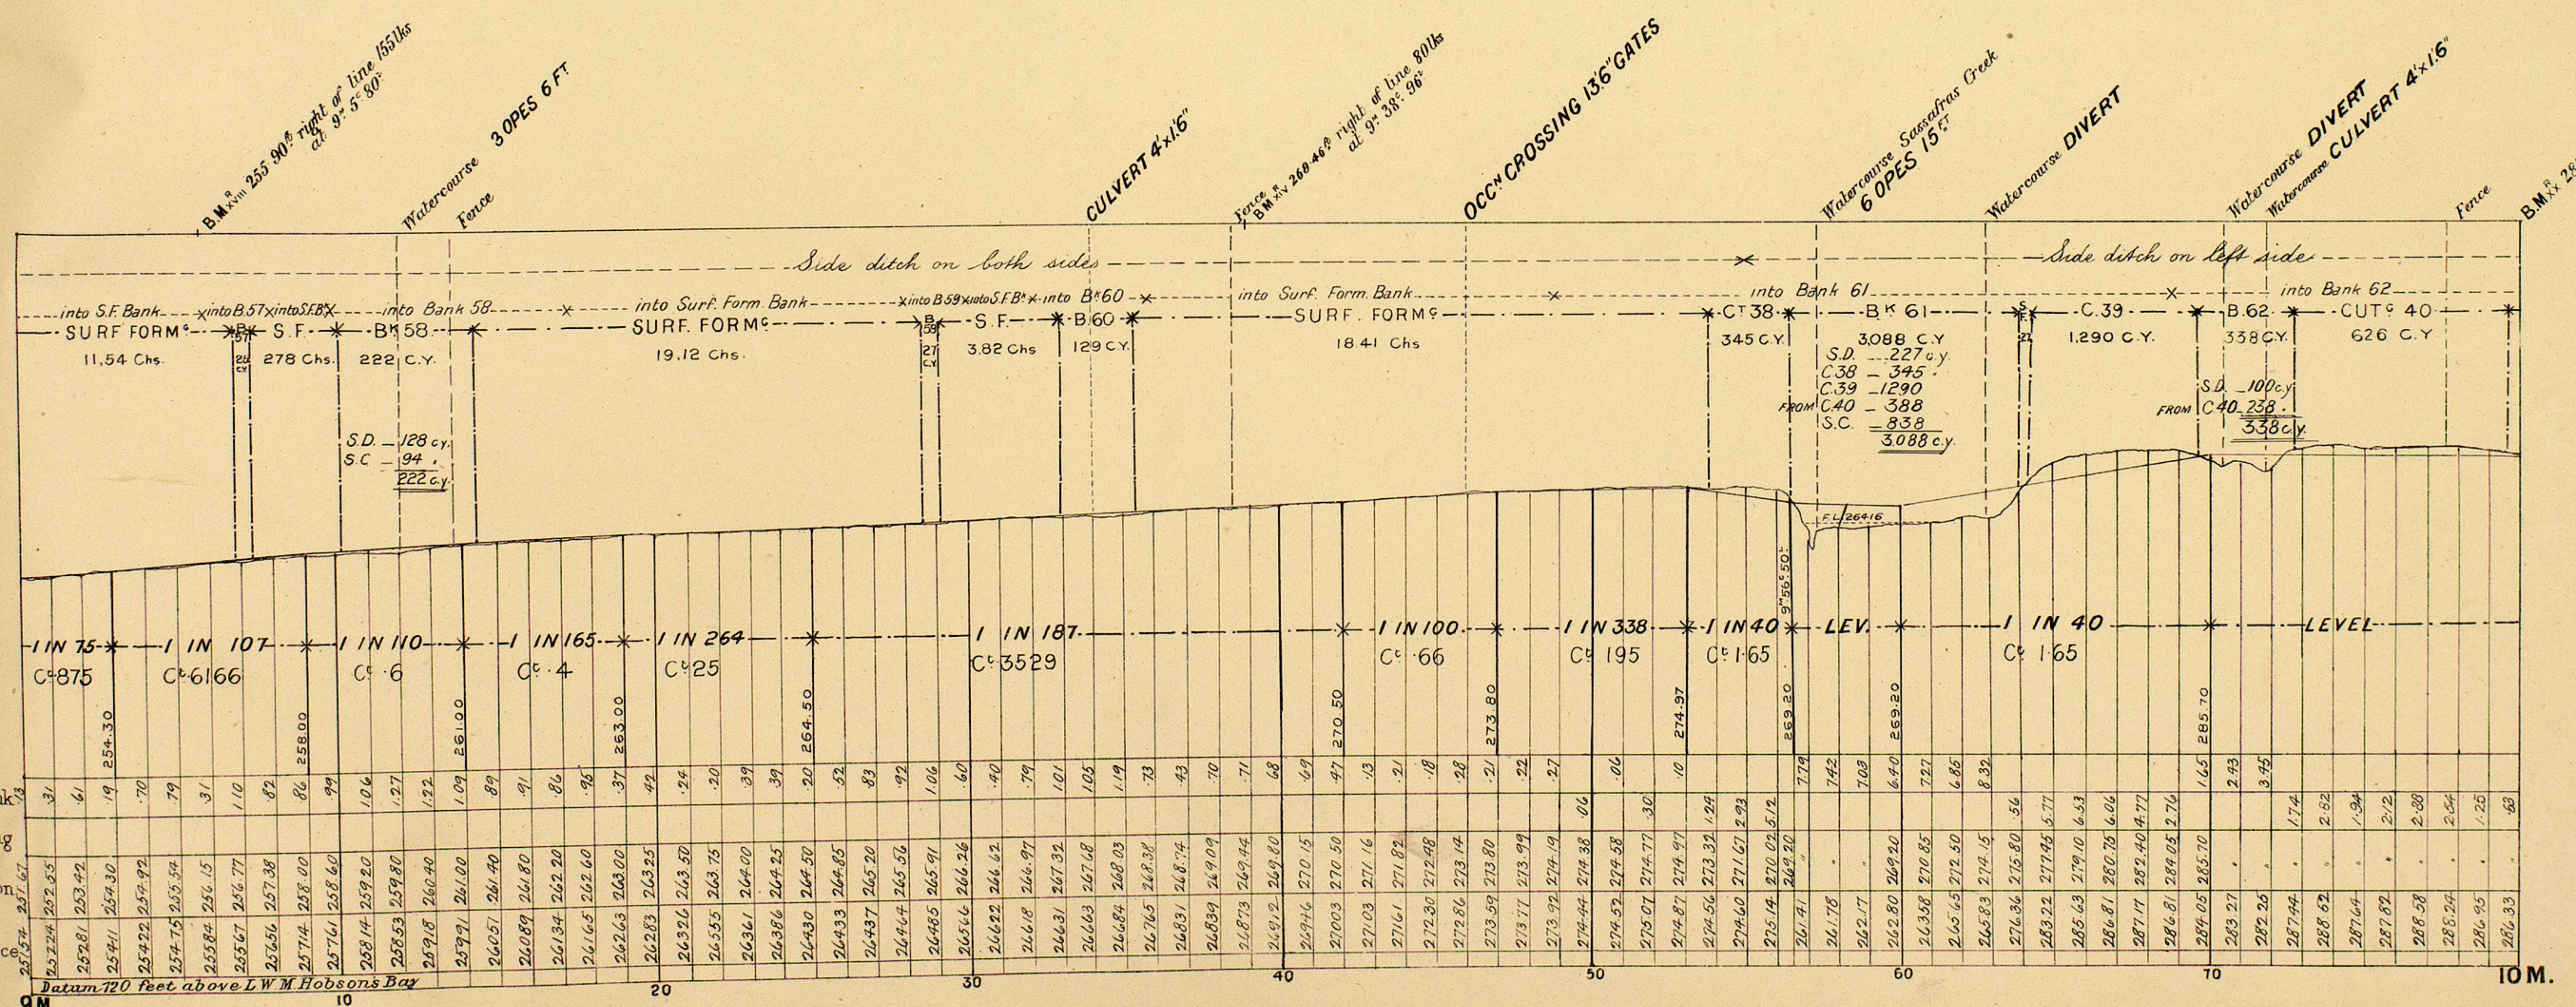



THRU 17 M 61 C 56 L FROM MELB.

VICTORIAN RAILWAYS, MORWELL AND MIRBOO LINE

CONTRACT N°1679 A.

Nº 6.

HORIZONTAL 4 CHAINS TO AN INCH.
VERTICAL 40 FEET TO AN INCH.

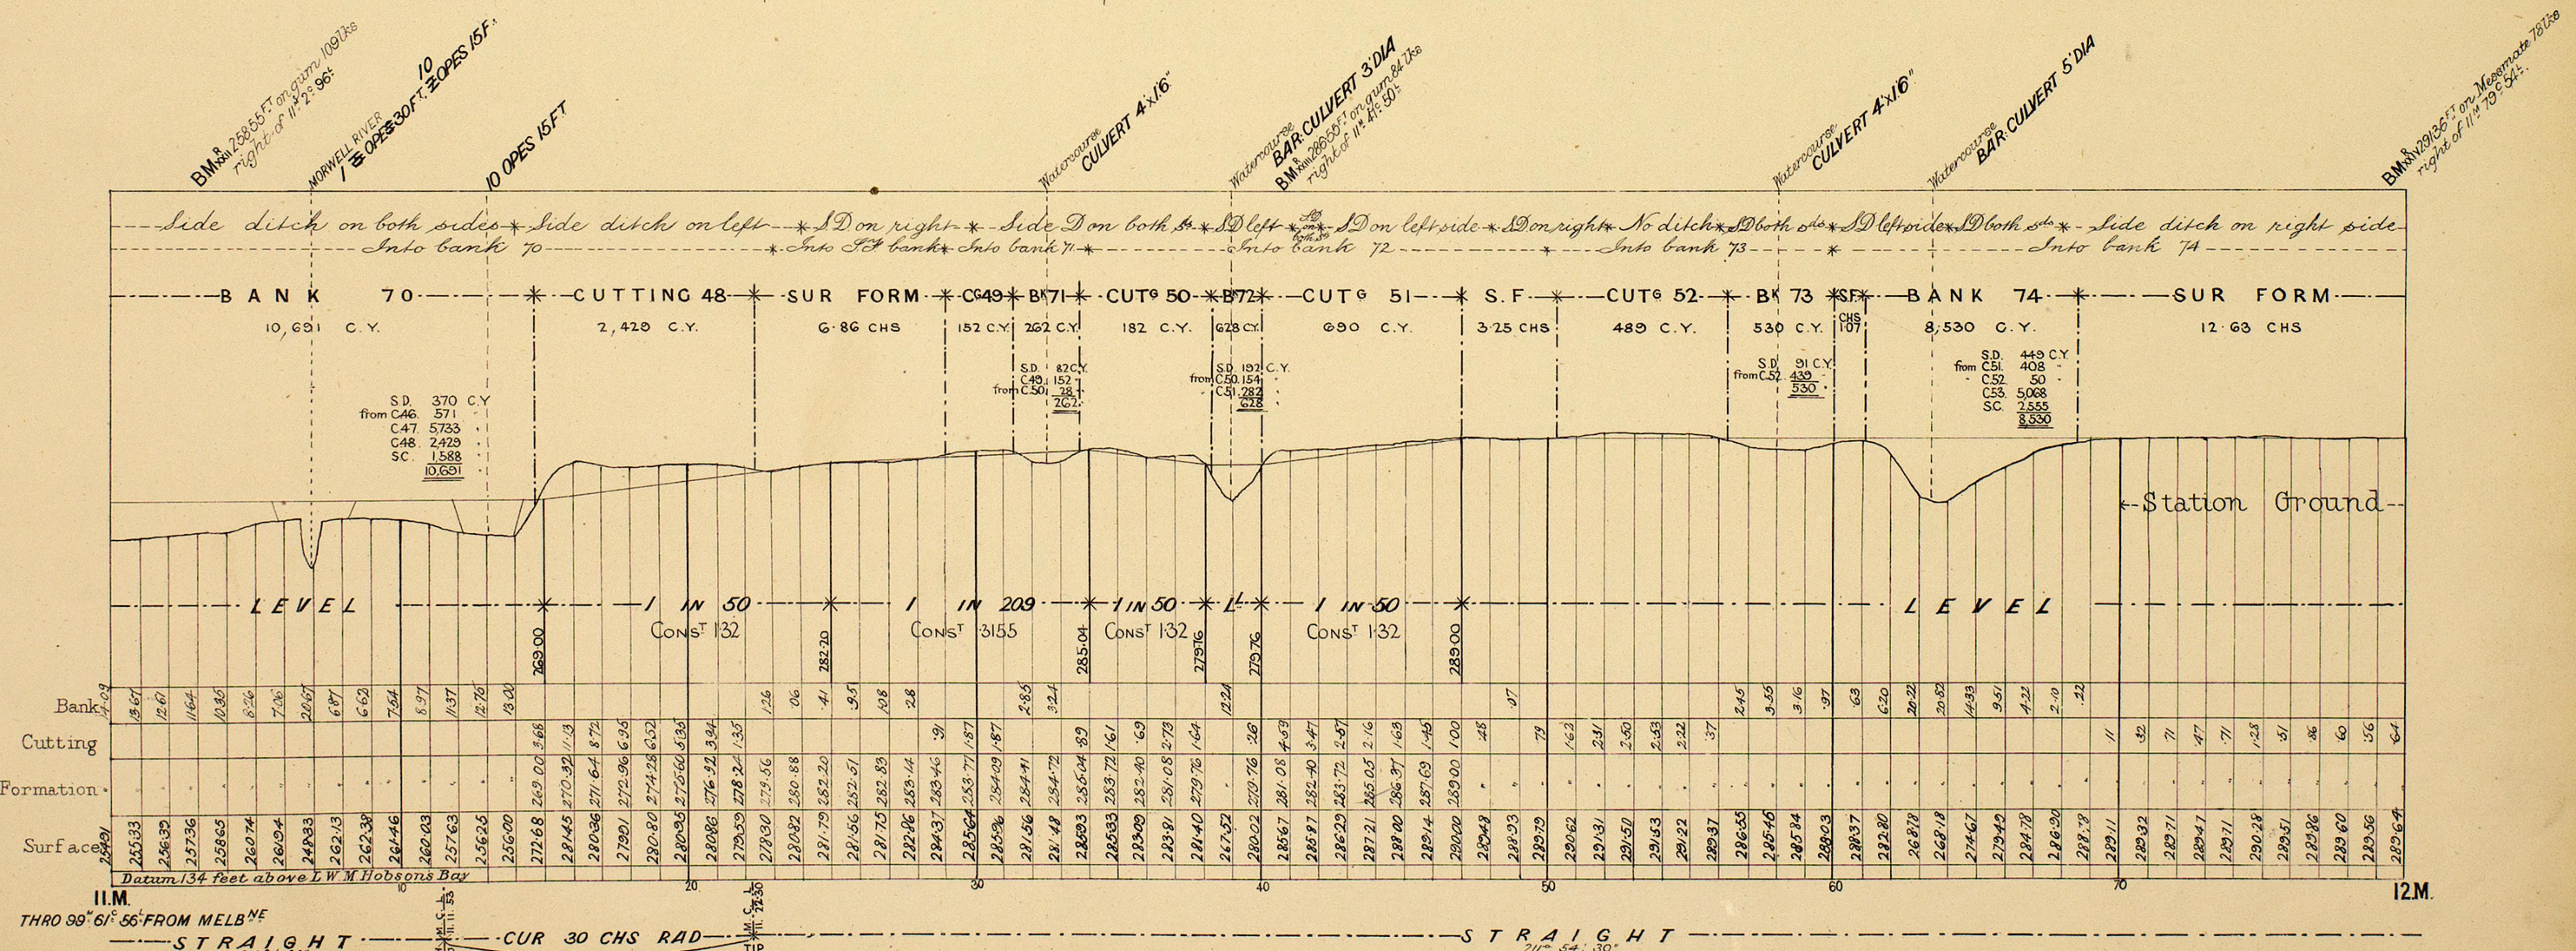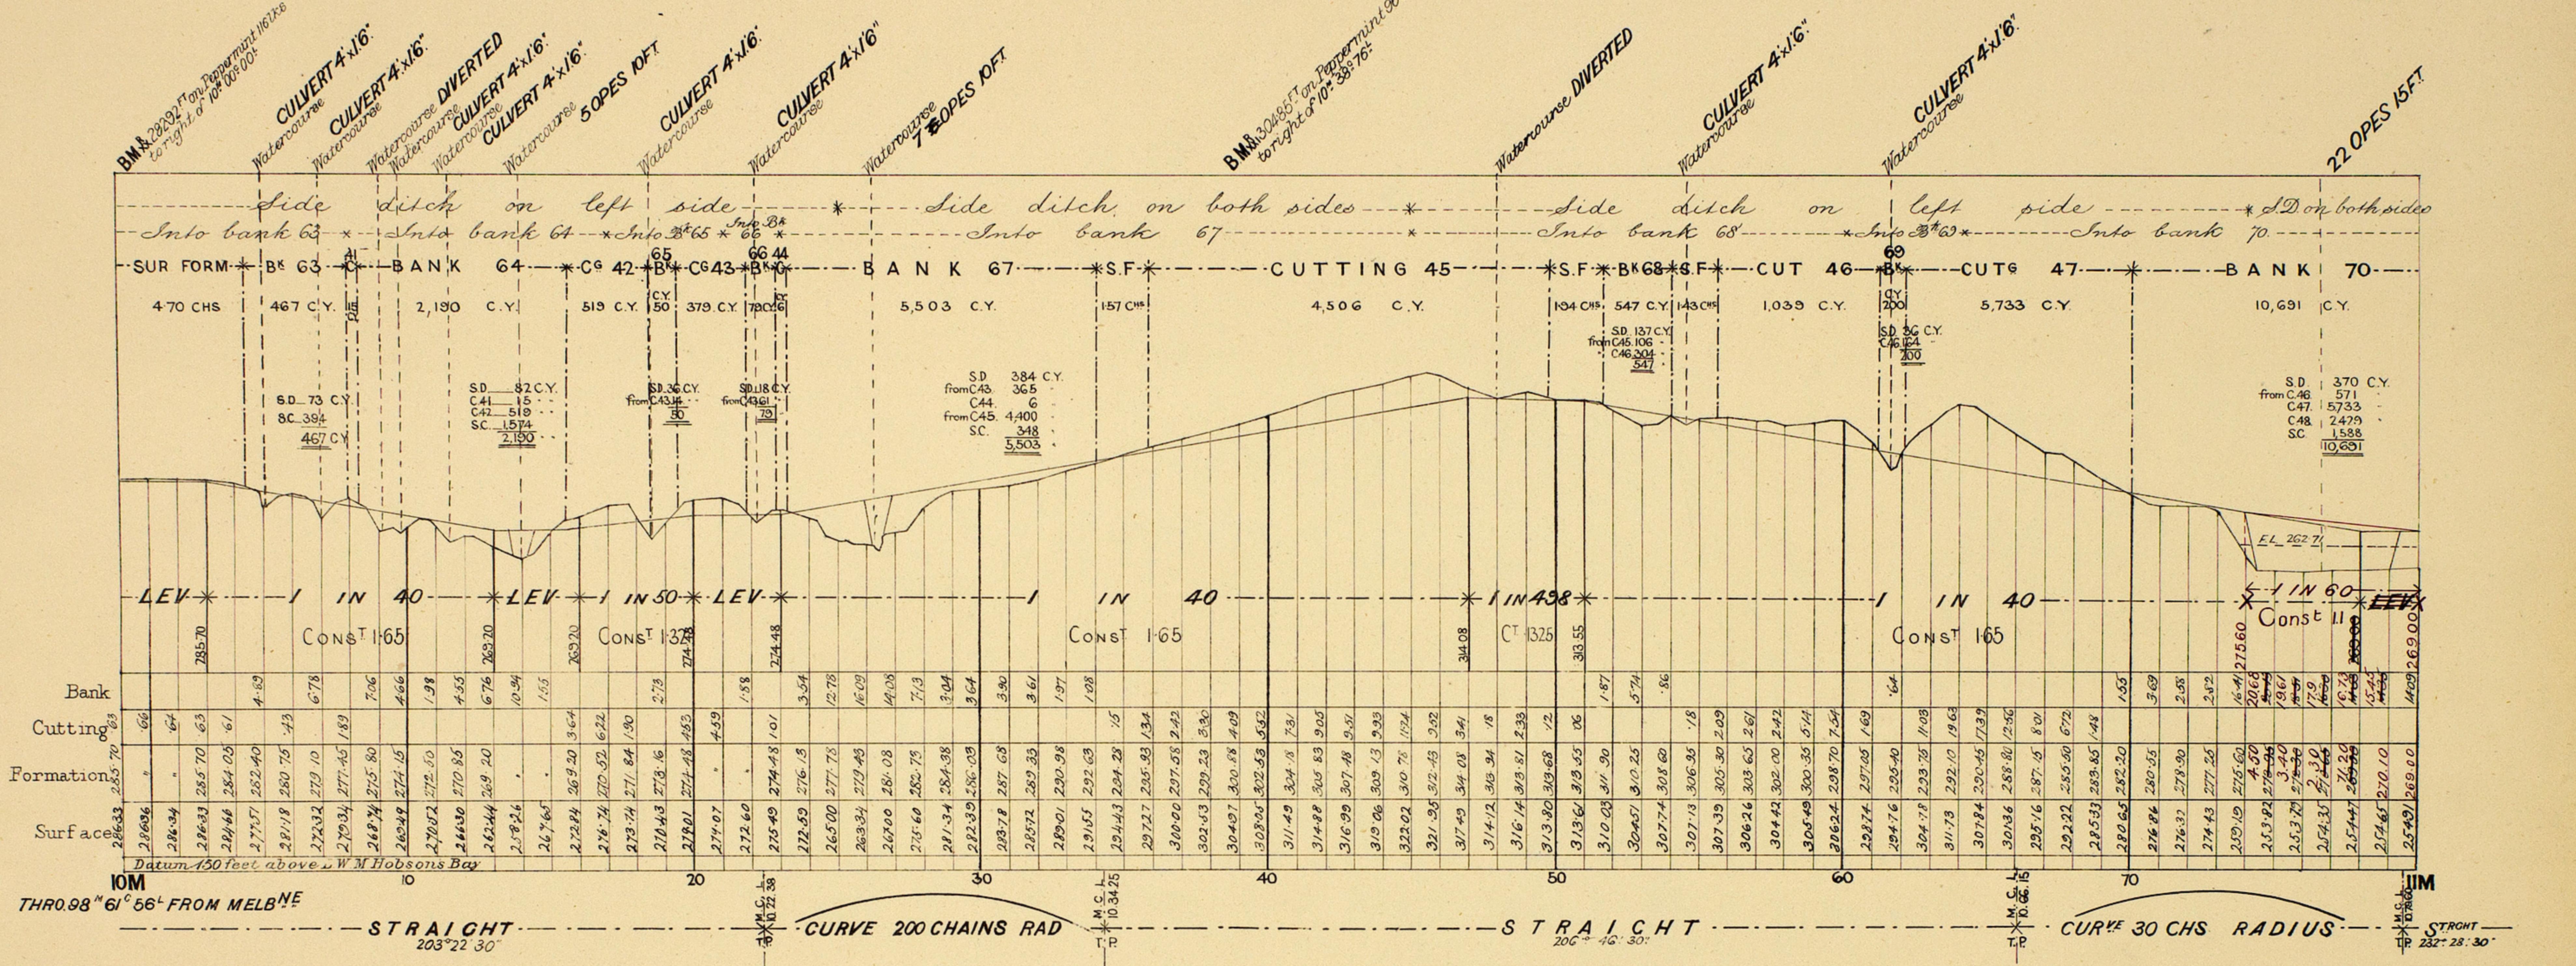


VICTORIAN RAILWAYS, MORWELL AND MIRBOO LINE

CONTRACT N° 1679.^A
N° 7.*

Nº 7 *

SCALES. HORIZONTAL 4 CHAINS TO AN INCH.
VERTICAL 40 FEET TO AN INCH.

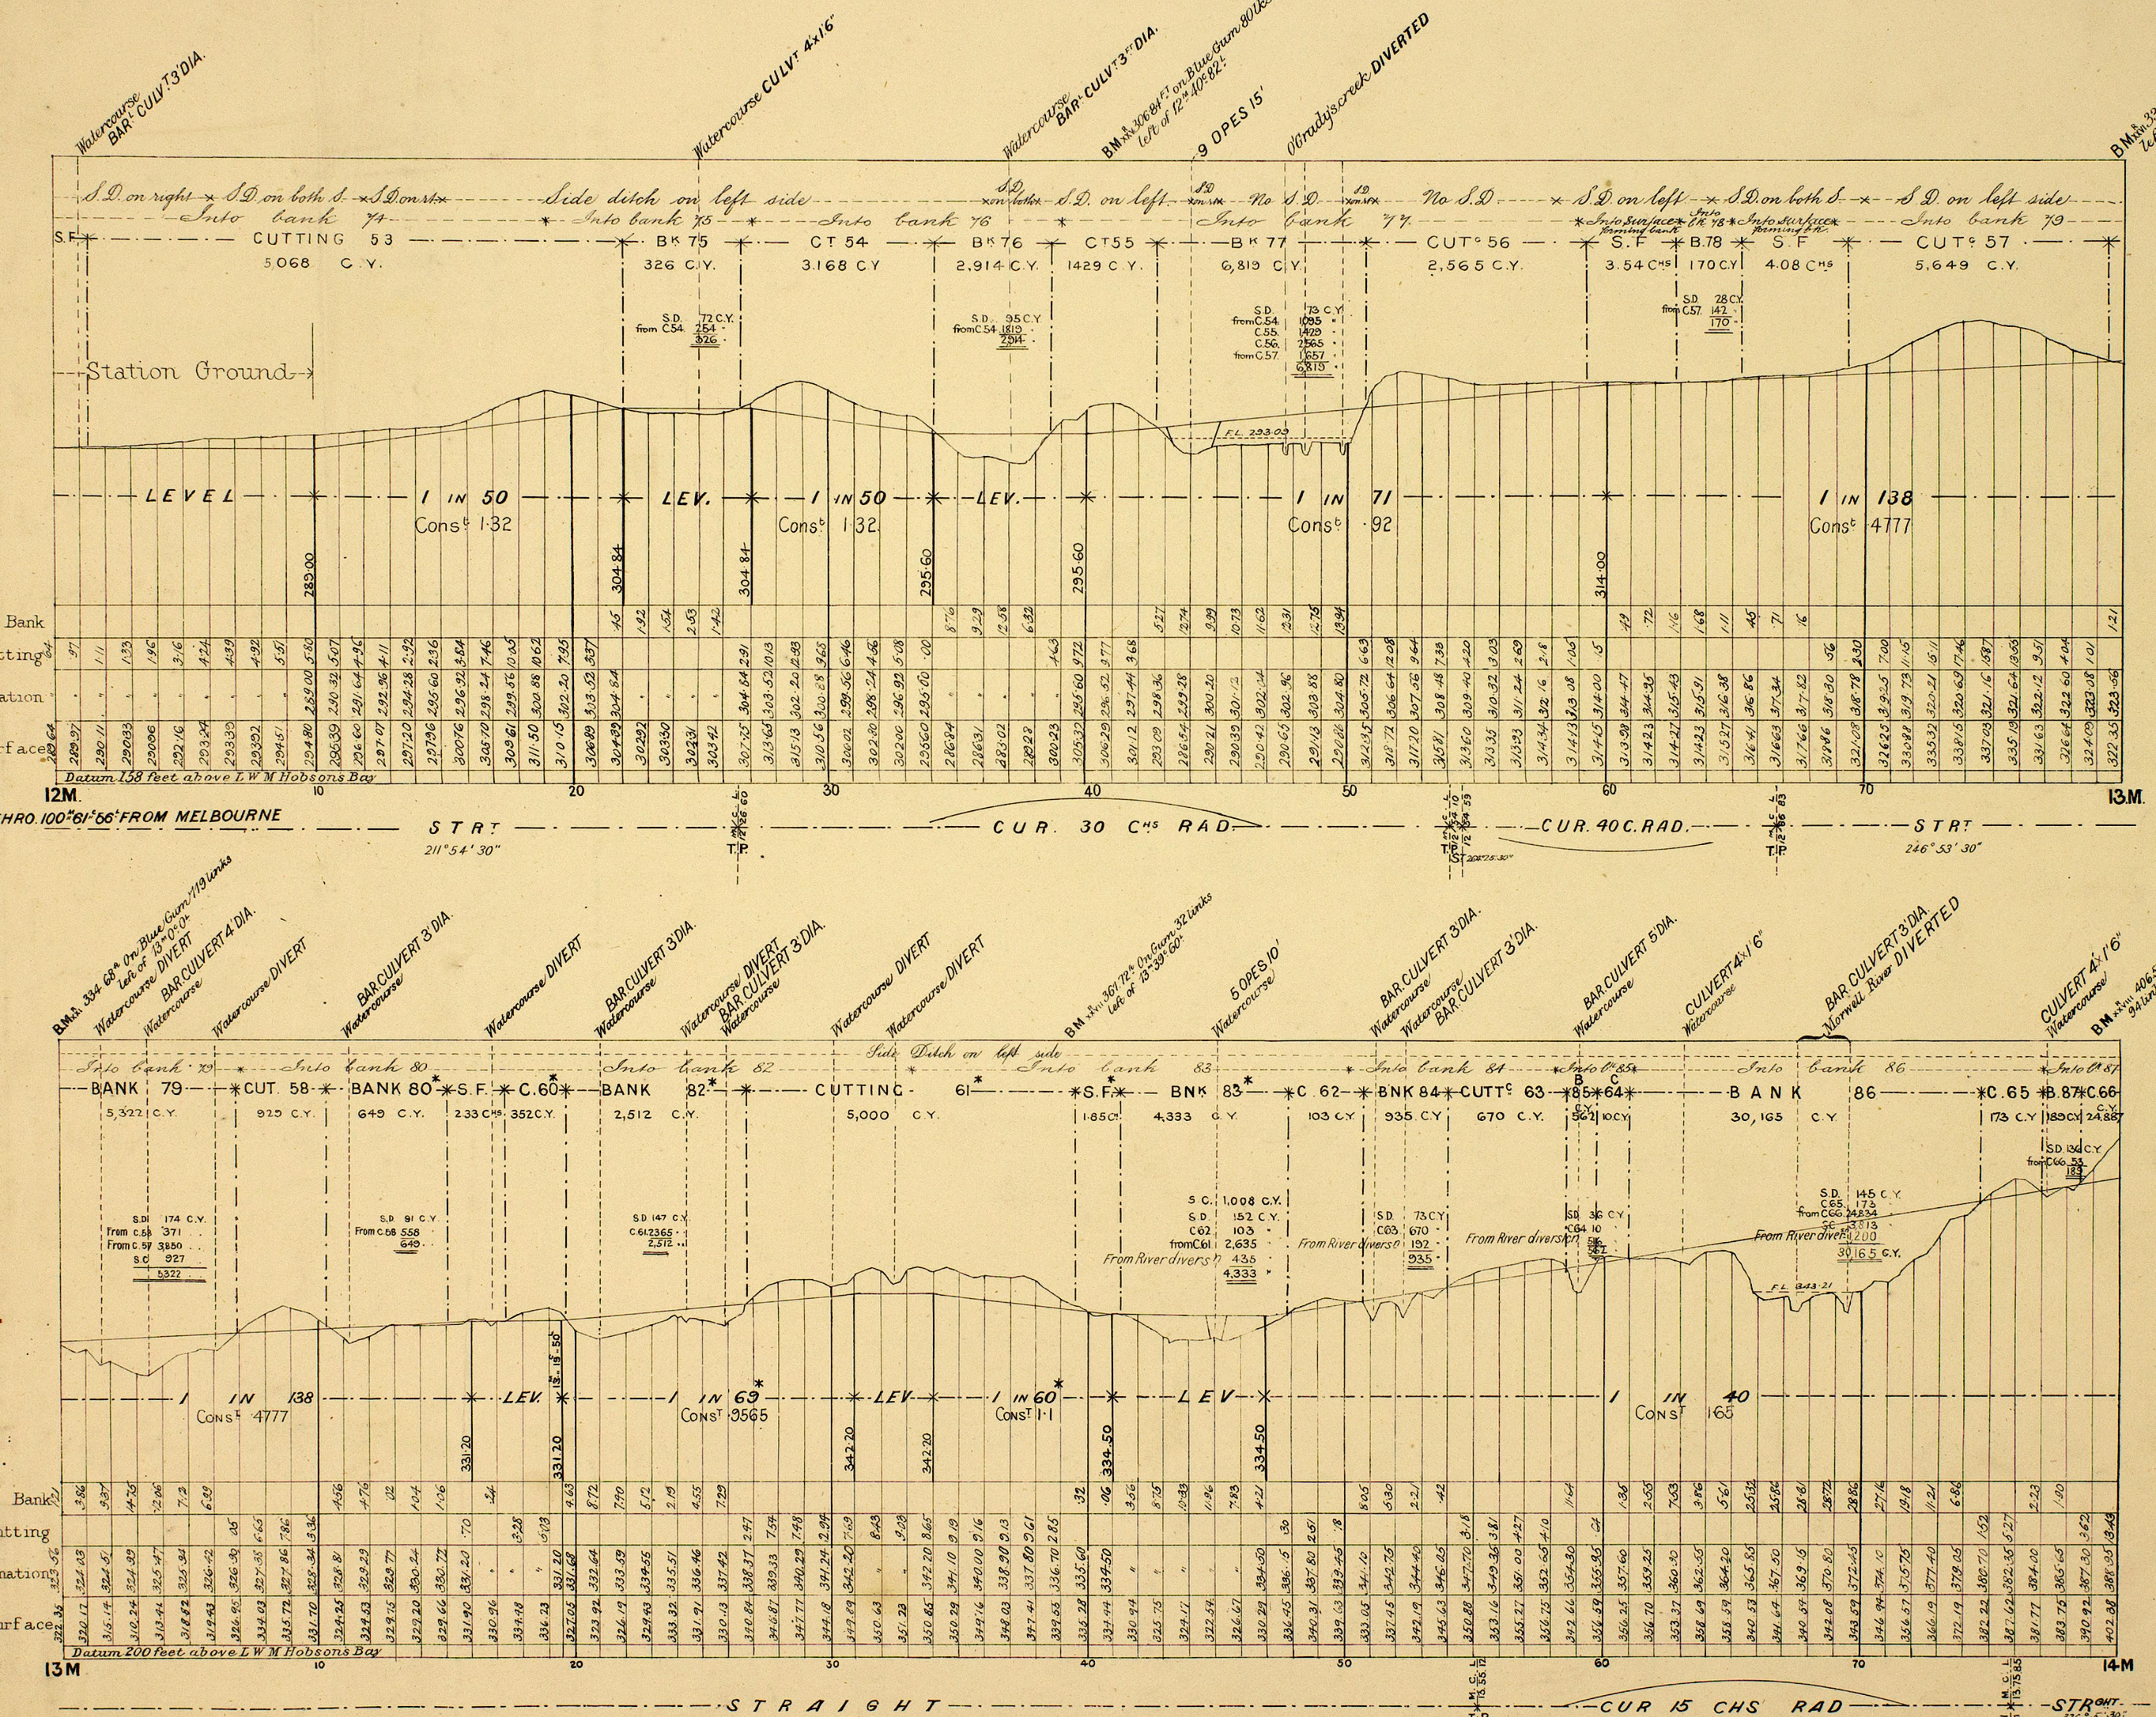


VICTORIAN RAILWAYS, MORWELL AND MIRBOO LINE

CONTRACT N° 1679.

Nº 7.

SCALES. HORIZONTAL 4 CHAINS TO AN INCH.
VERTICAL 40 FEET TO AN INCH.

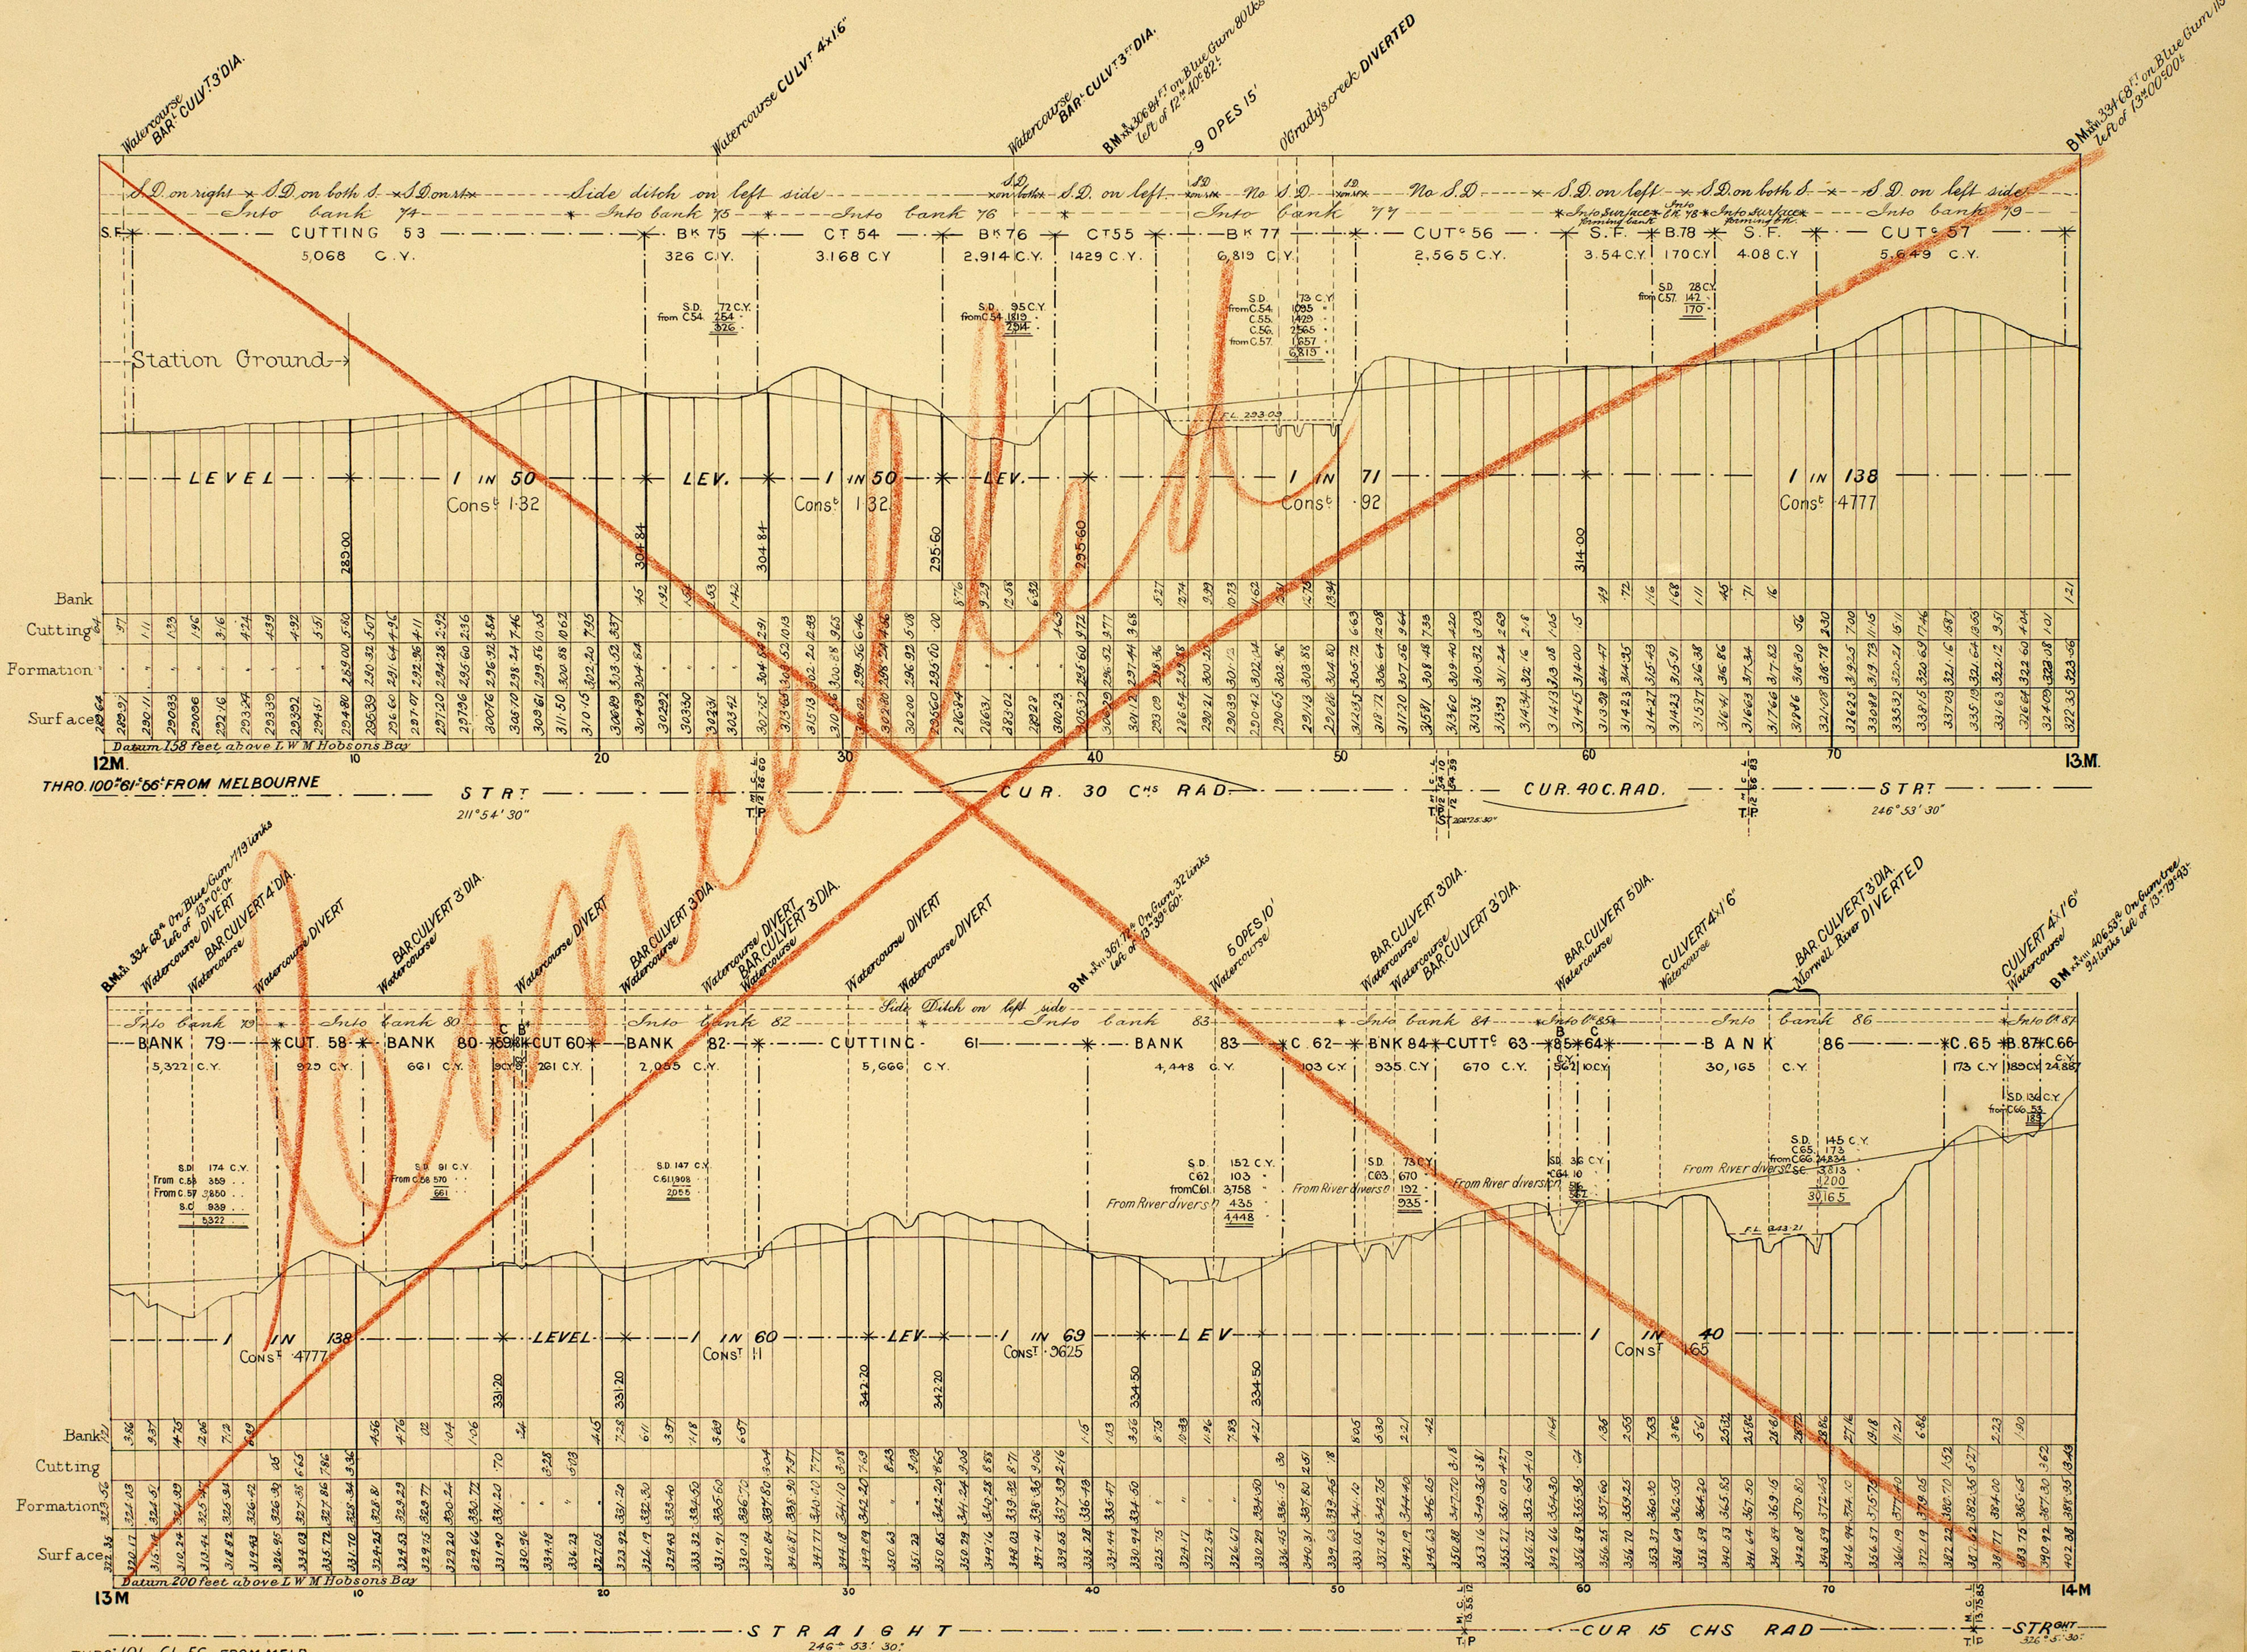


VICTORIAN RAILWAYS, MORWELL AND MIRBOO LINE

CONTRACT N° 1679.

Nº 8.

SCALES. HORIZONTAL 4 CHAINS TO AN INCH.
VERTICAL 40 FEET TO AN INCH.

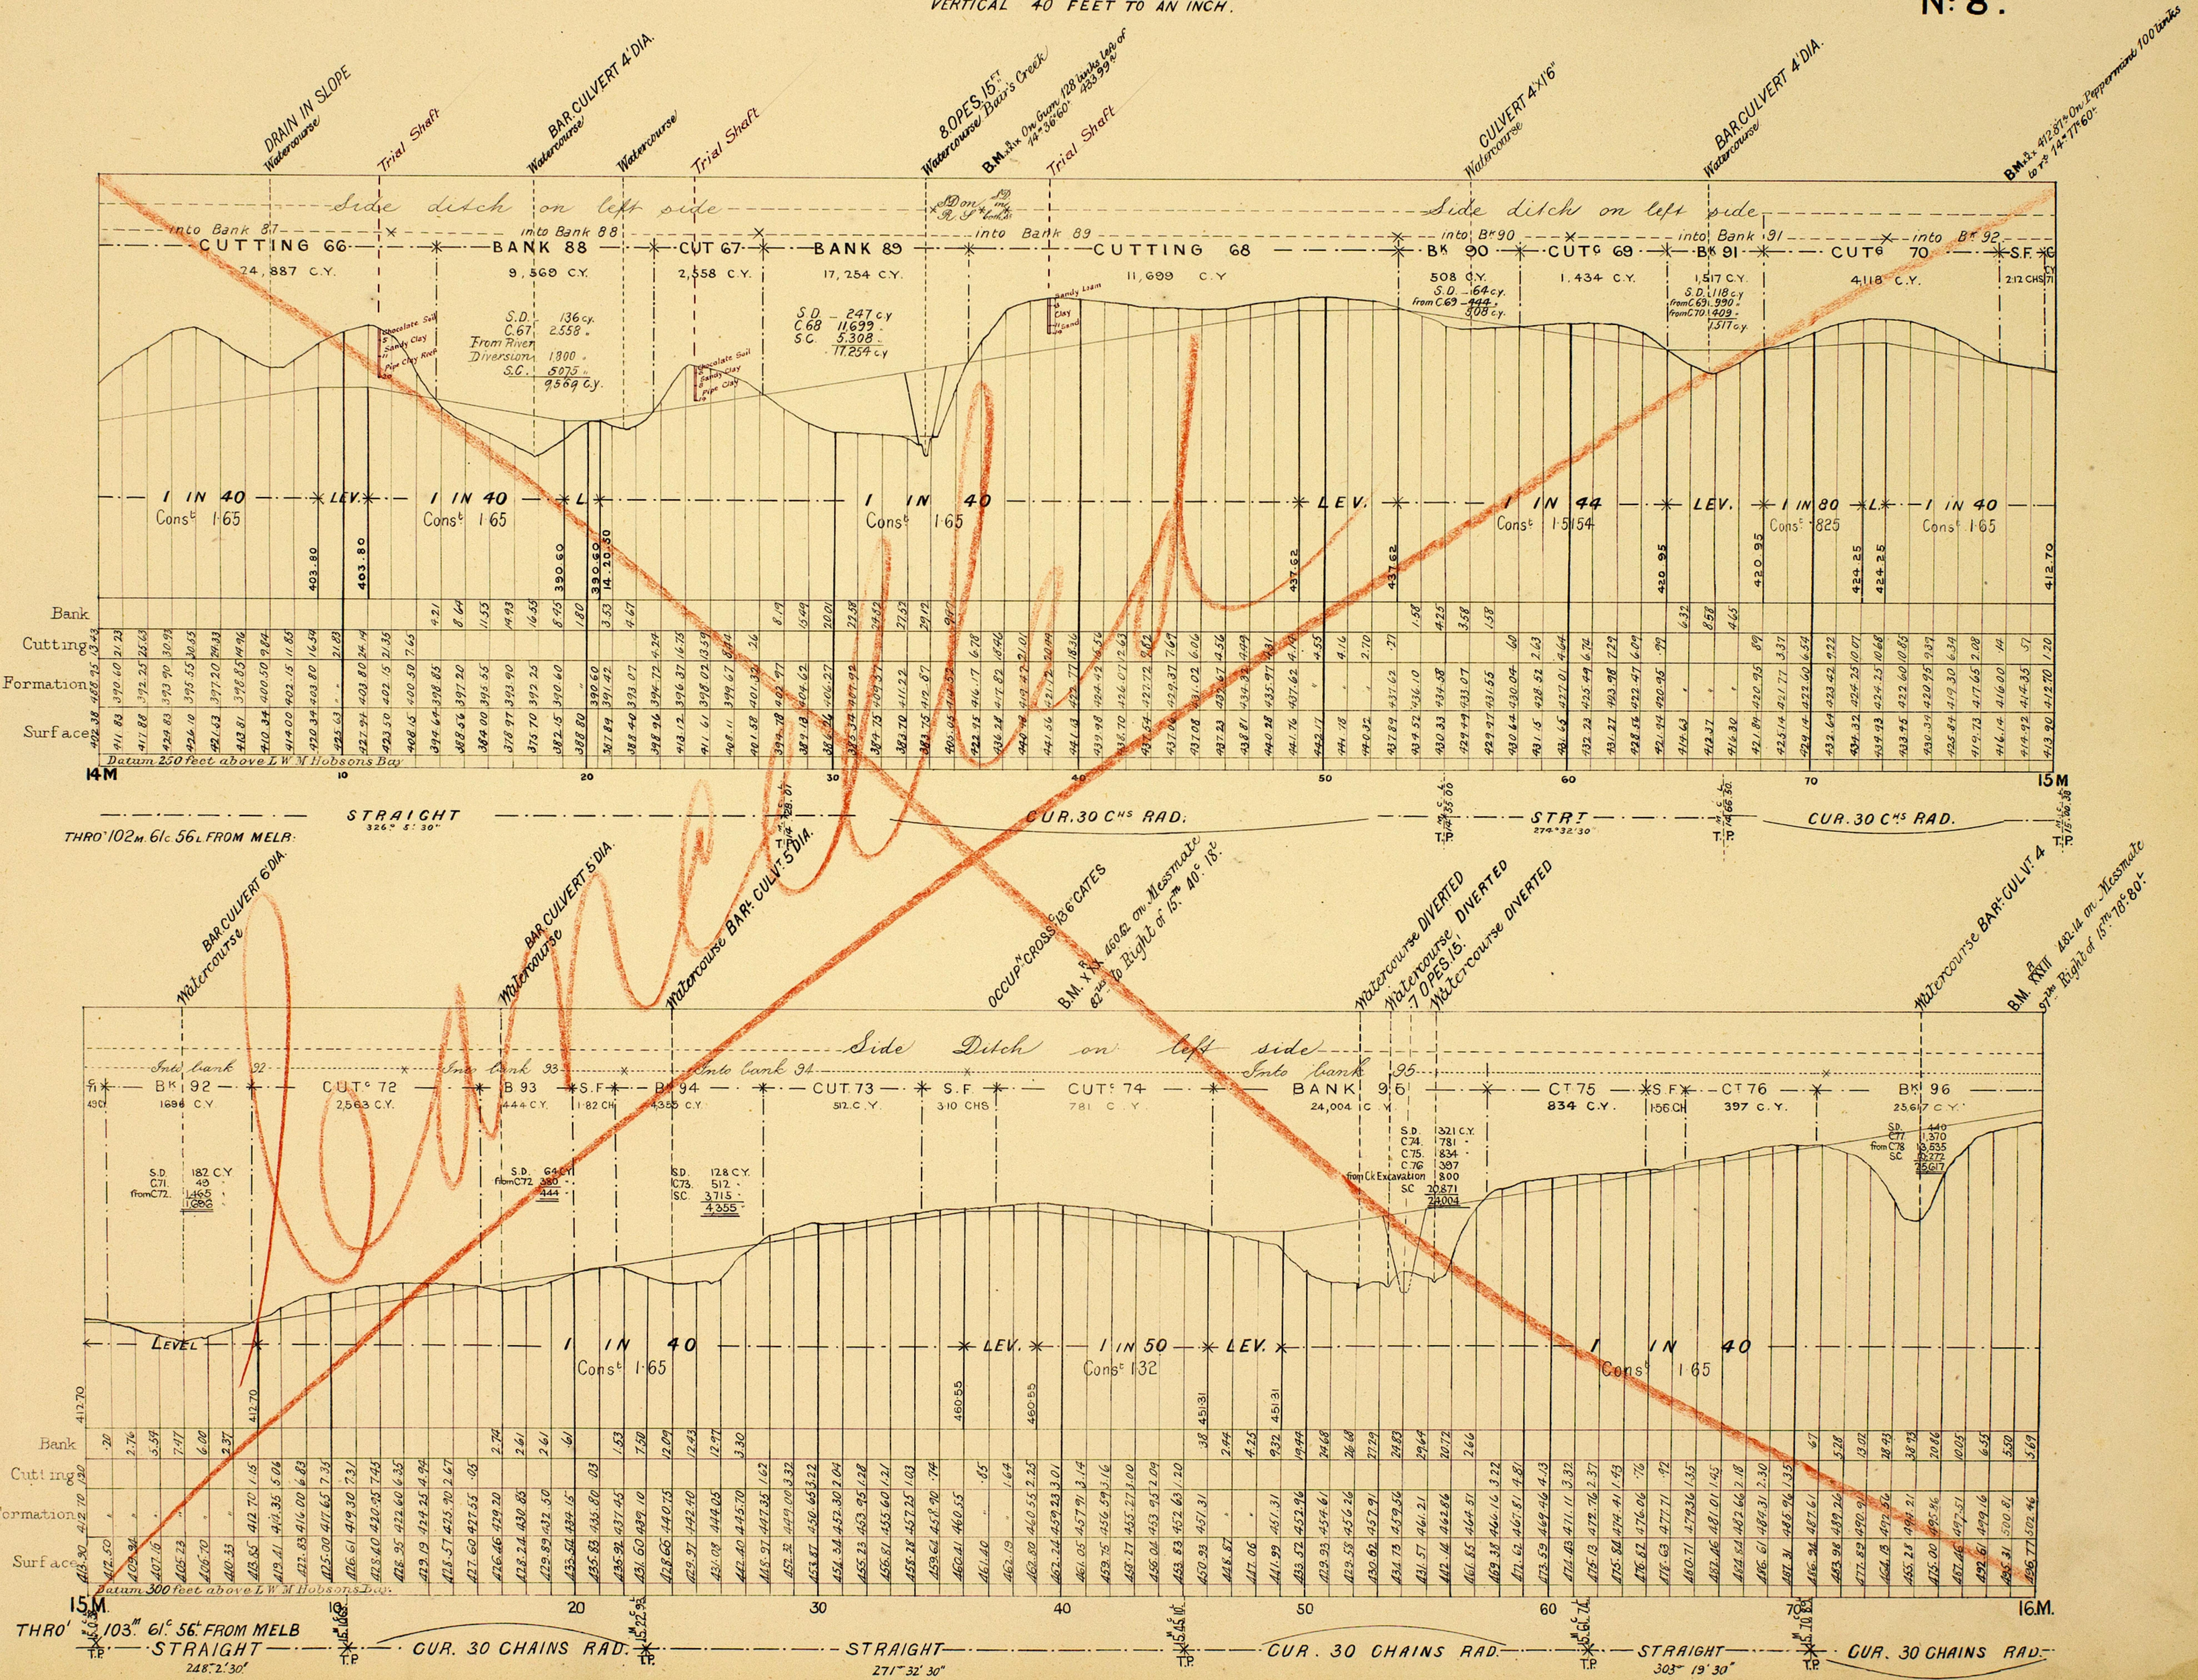


VICTORIAN RAILWAYS, MORWELL AND MIRBOO LINE

CONTRACT N° 1679^A

Nº 8*


SCALES. HORIZONTAL 4 CHAINS TO AN INCH.
VERTICAL 40 FEET TO AN INCH.

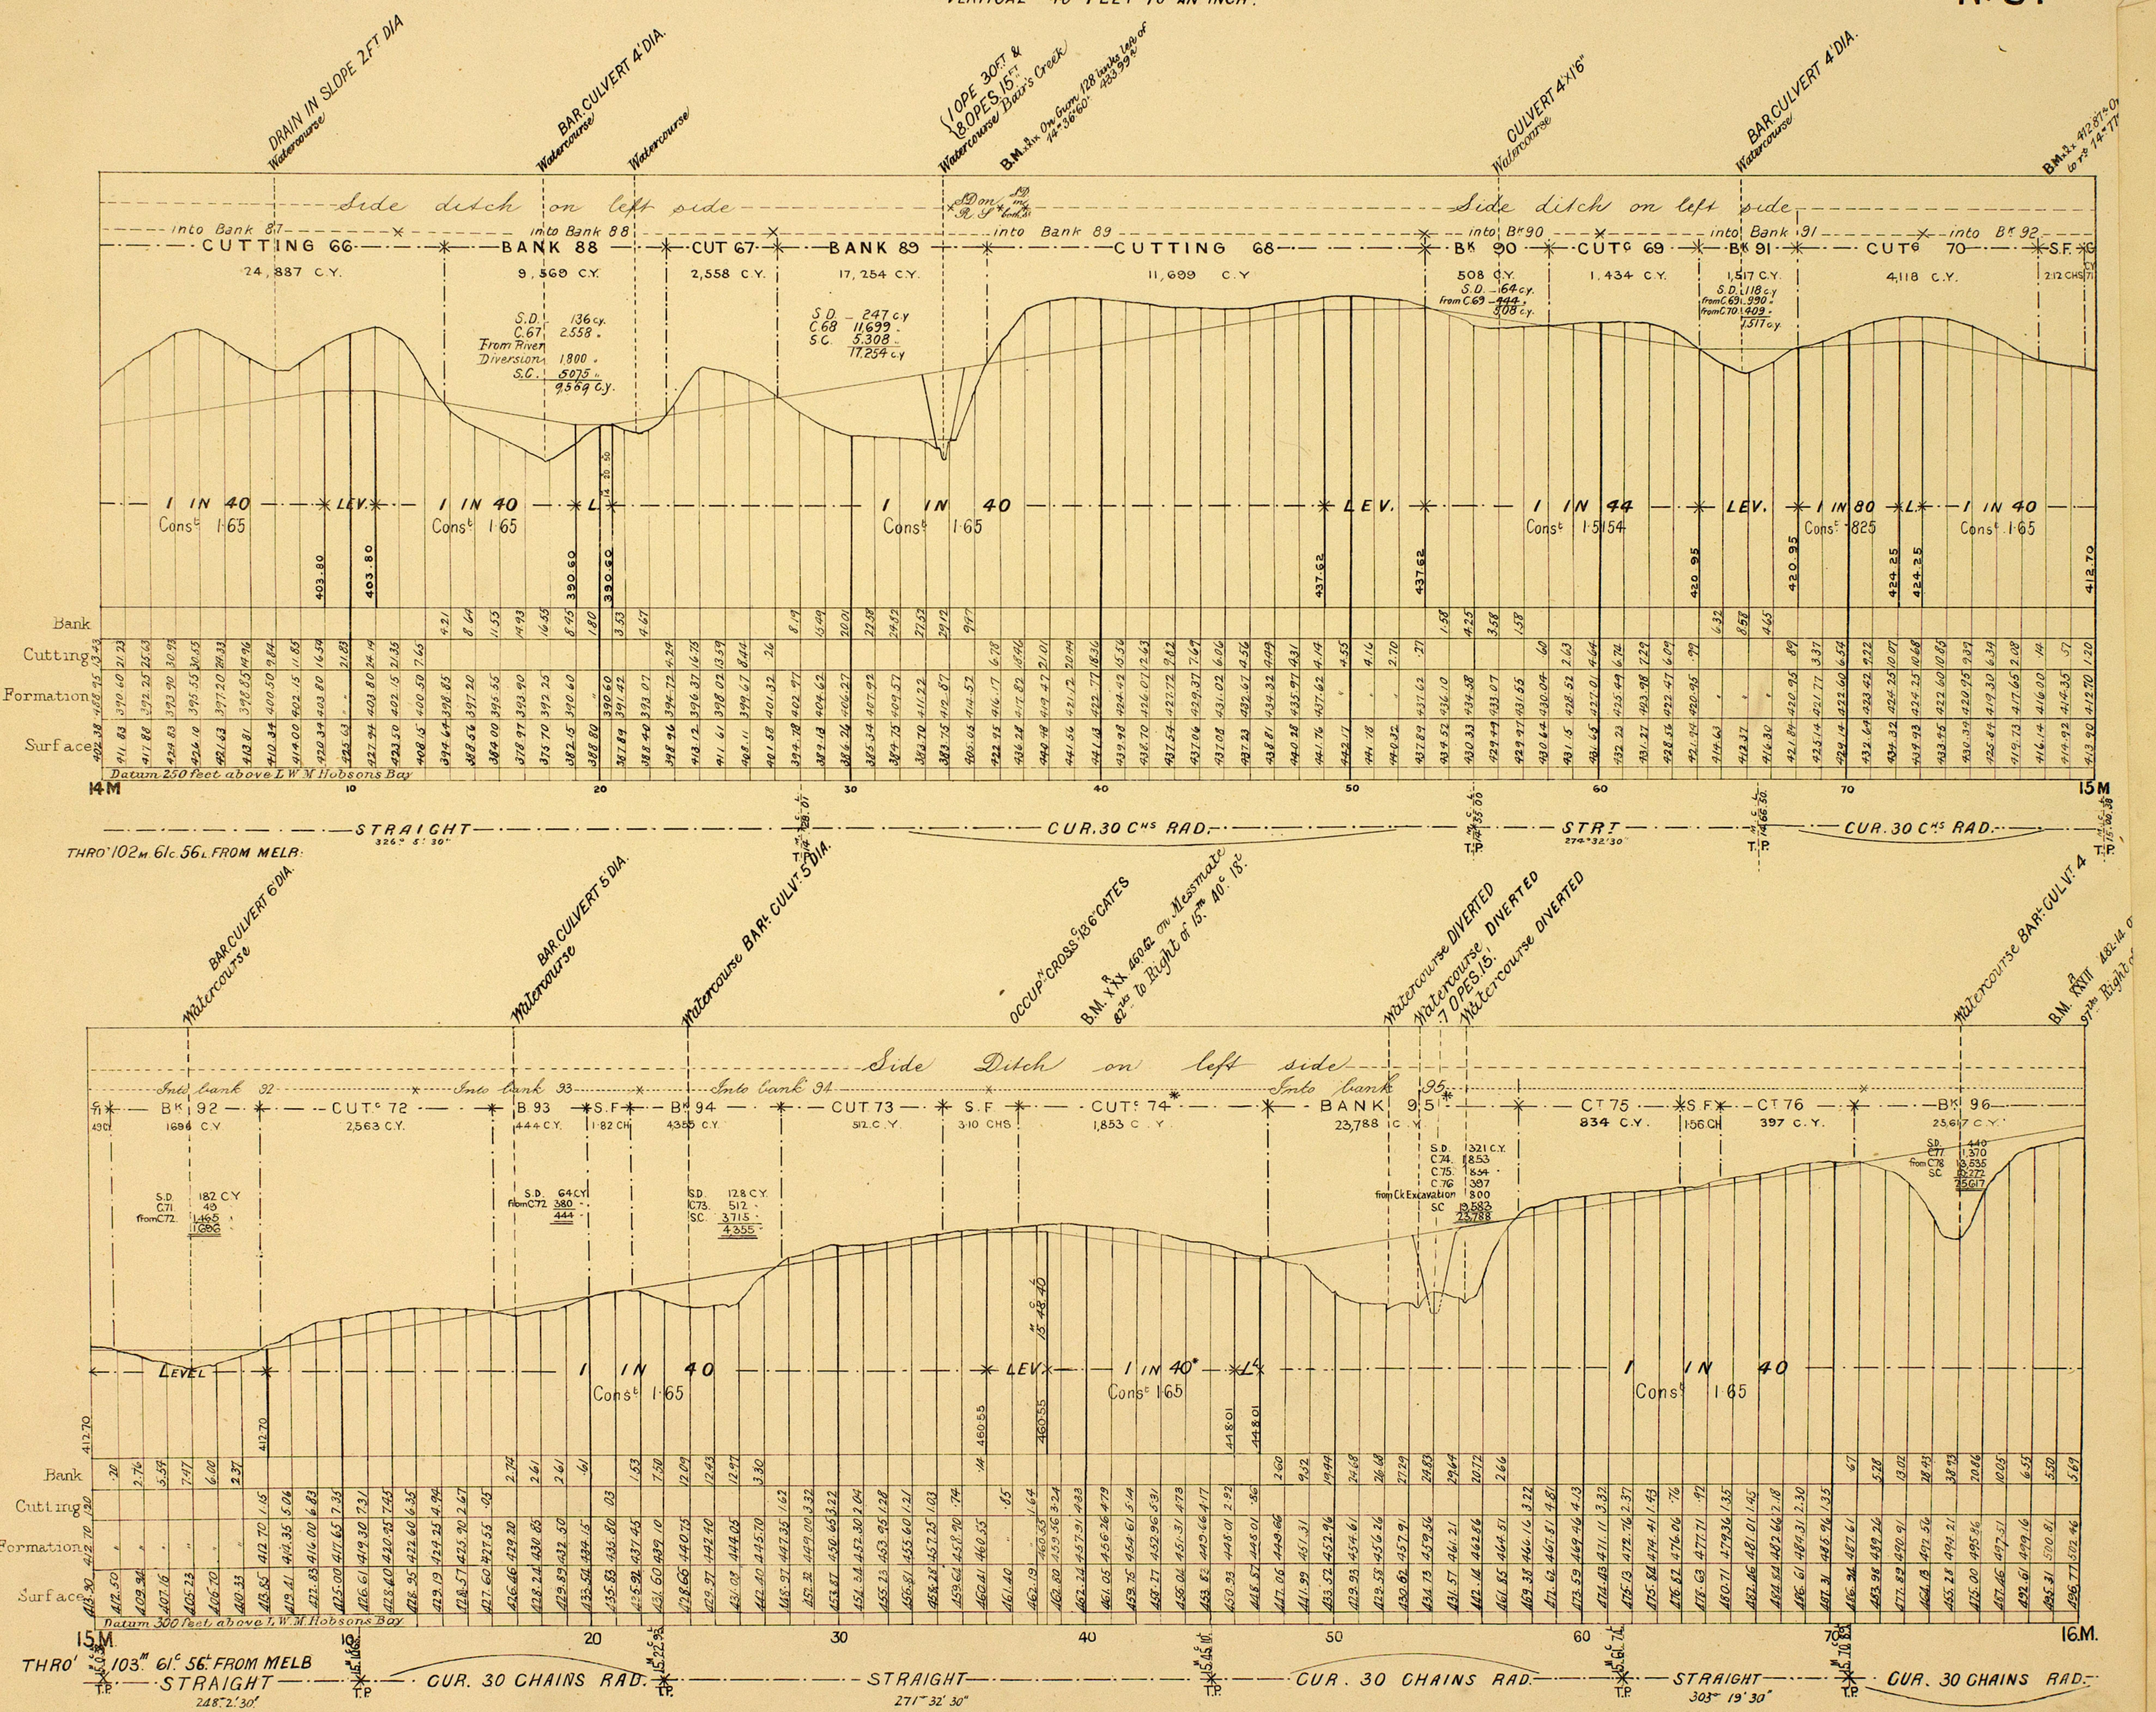

VICTORIAN RAILWAYS, MORWELL AND MIRBOO LINE

SCALES. HORIZONTAL 4 CHAINS TO AN INCH.
VERTICAL 40 FEET TO AN INCH ^{minx}



CONTRACT N° 1679.
N° 9.

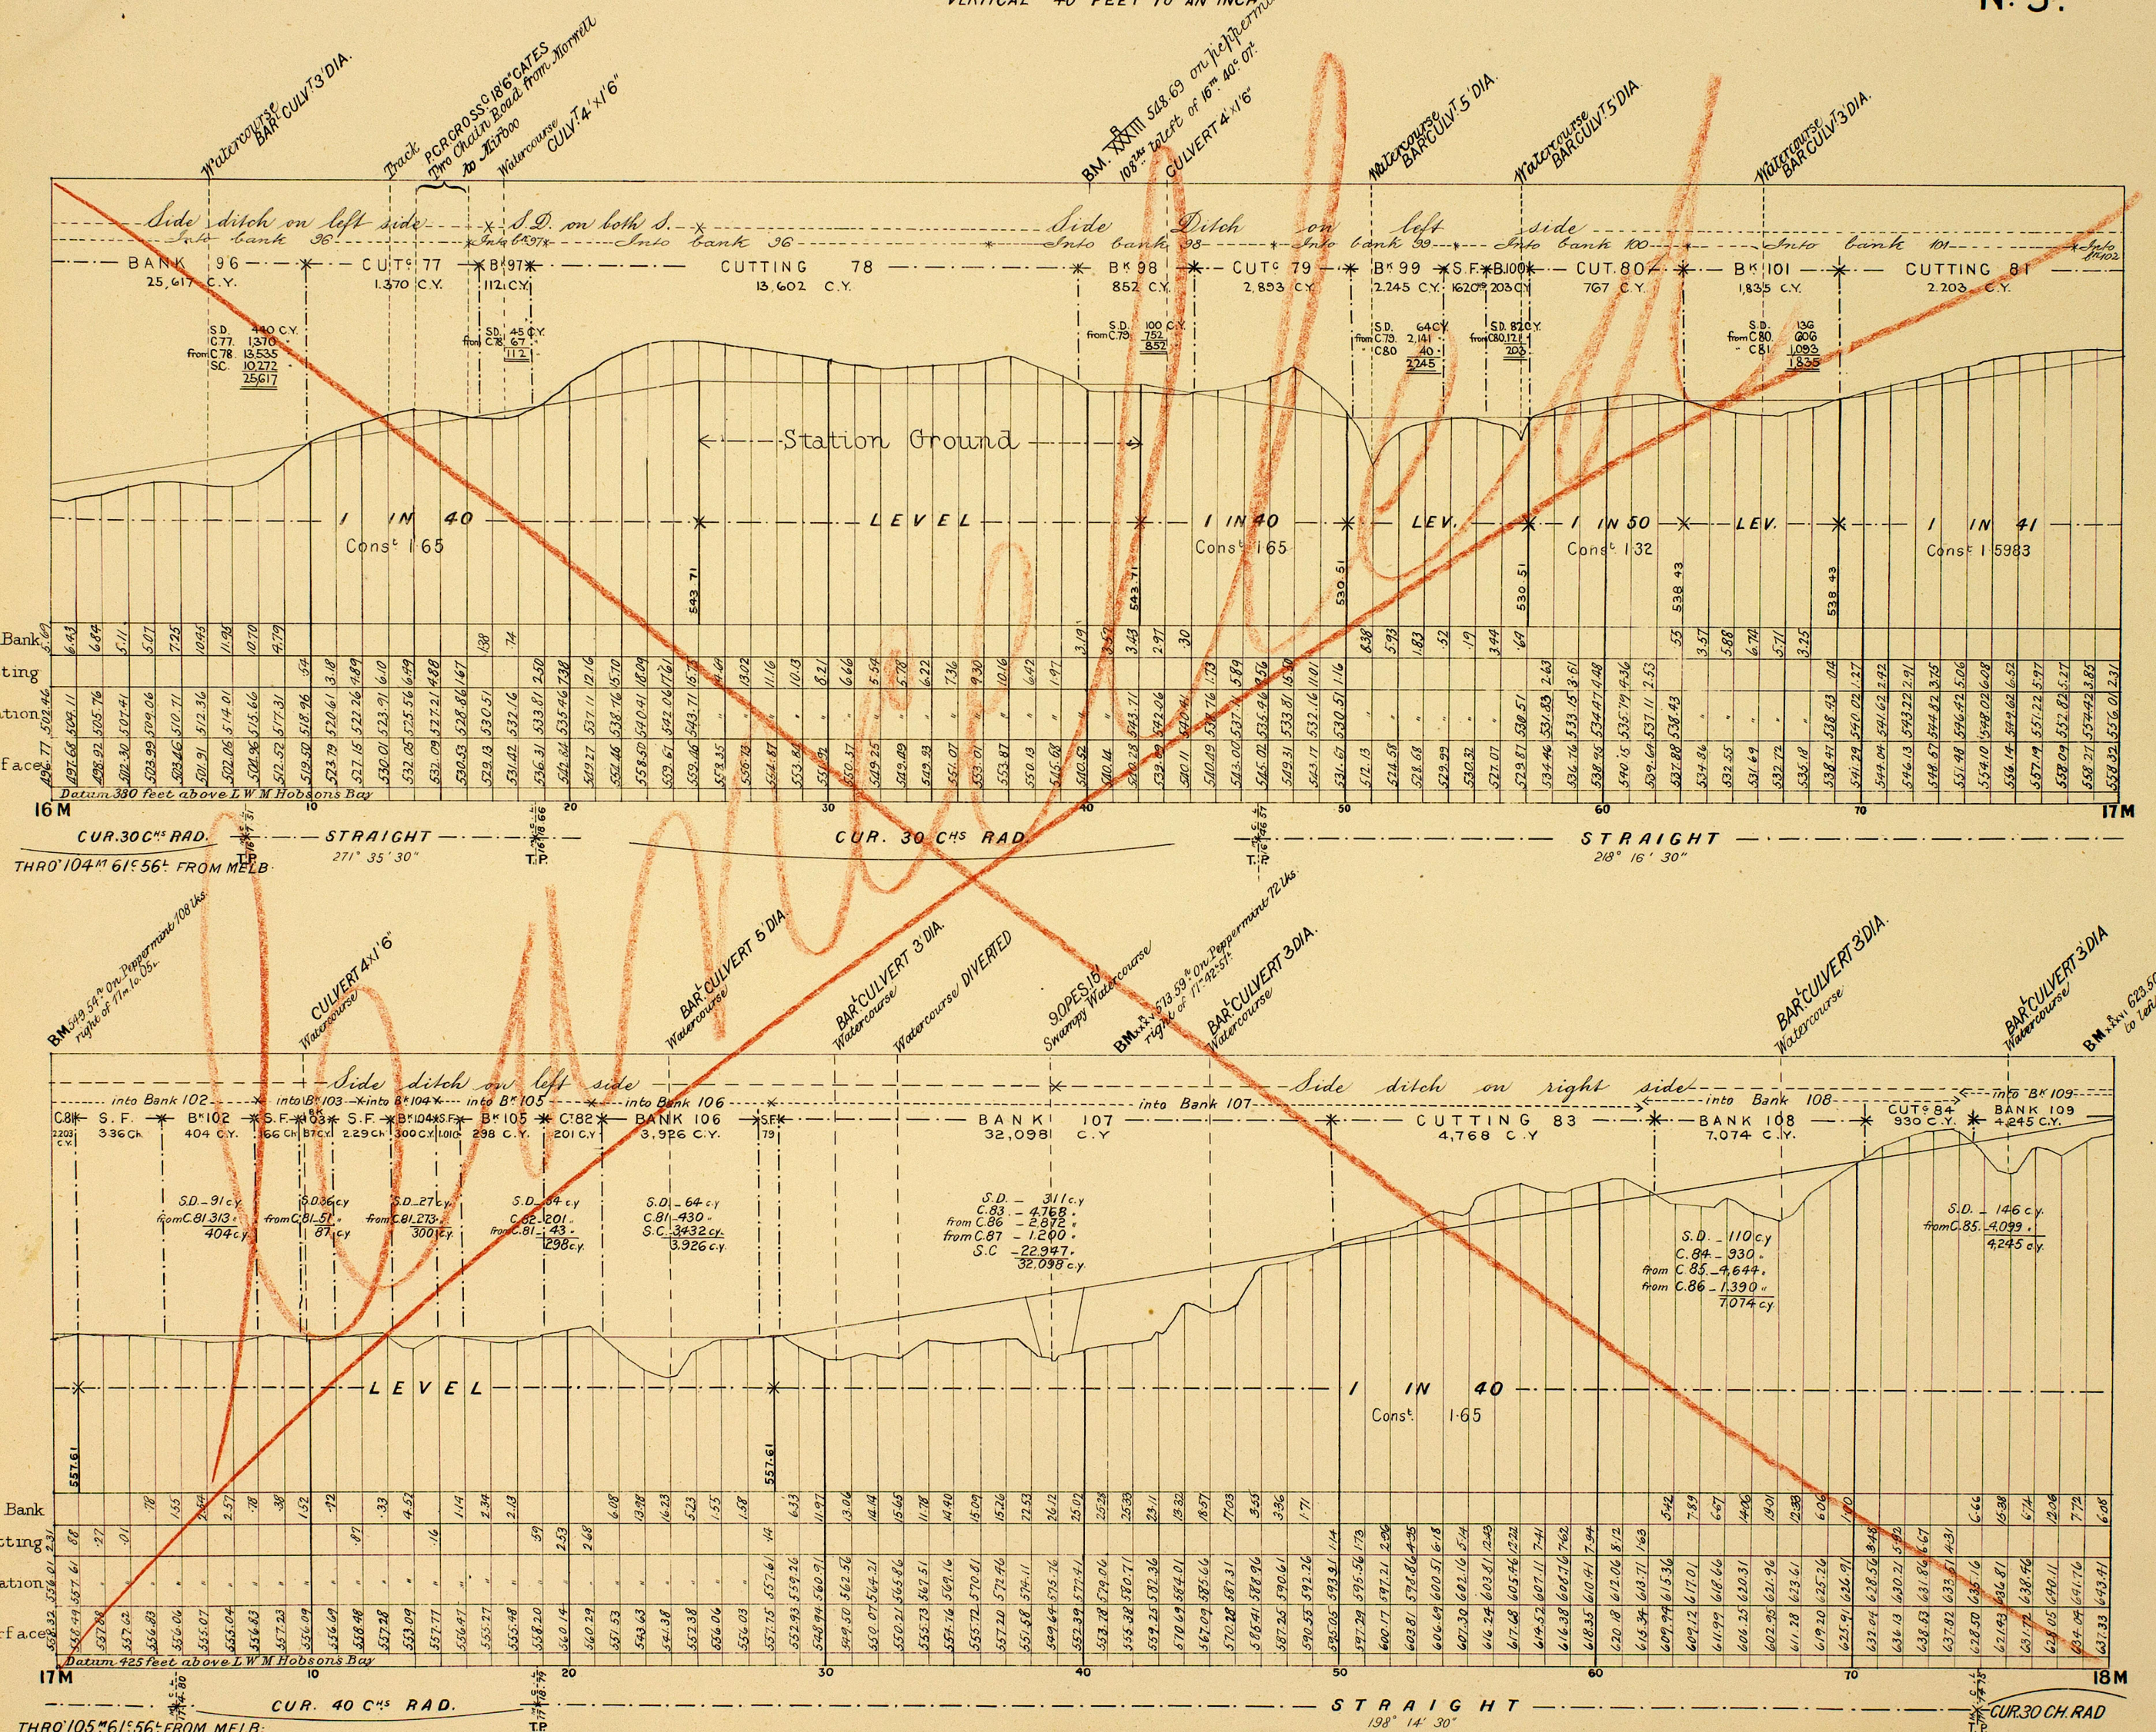

VICTORIAN RAILWAYS, MORWELL AND MIRBOO LINE

SCALES. HORIZONTAL 4 CHAINS TO AN INCH.
VERTICAL 40 FEET TO AN INCH.

CONTRACT N° 1679.^A
N° 9.*

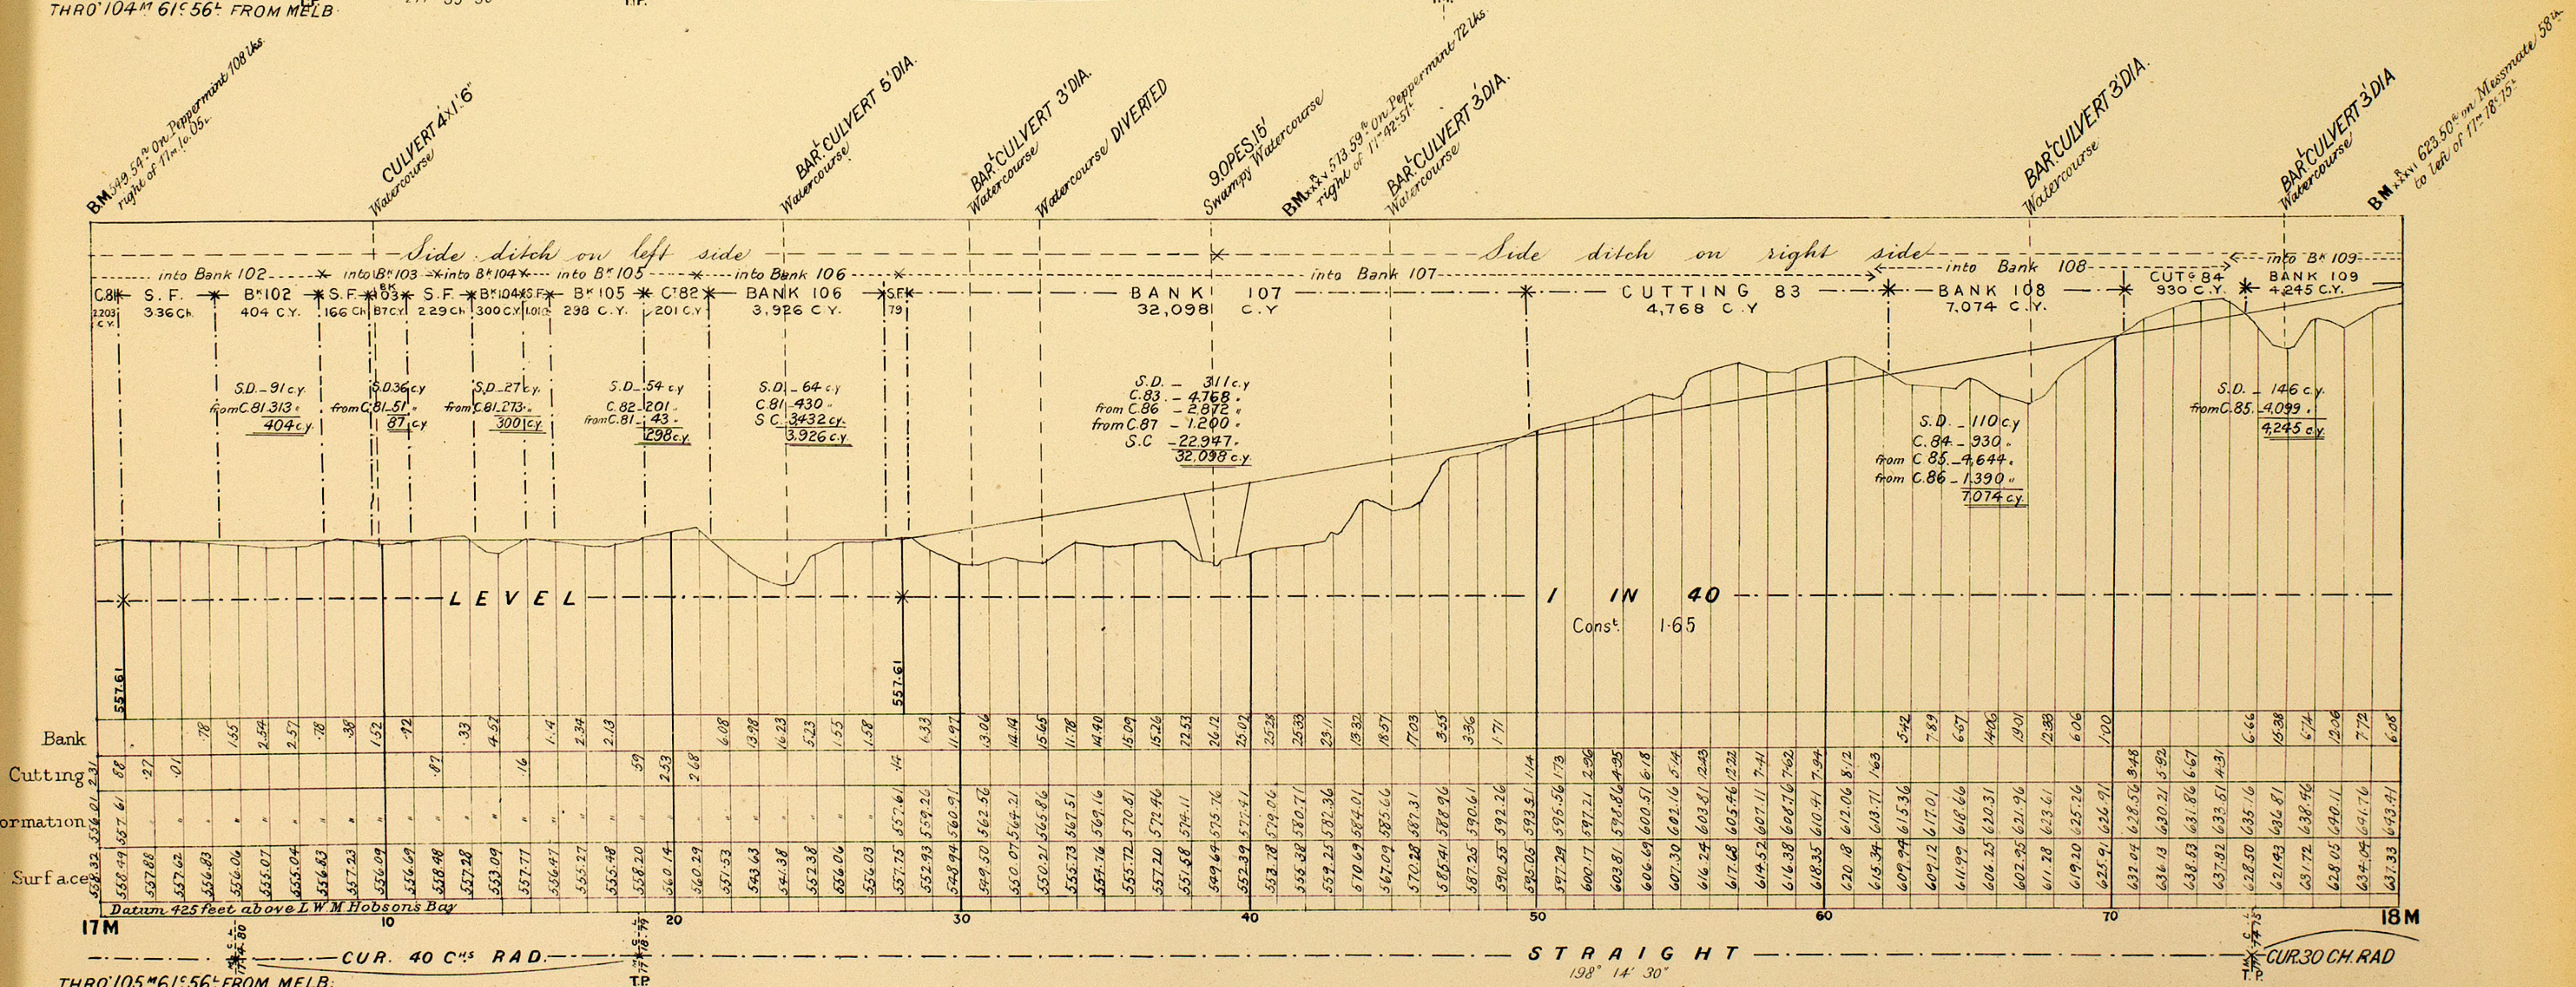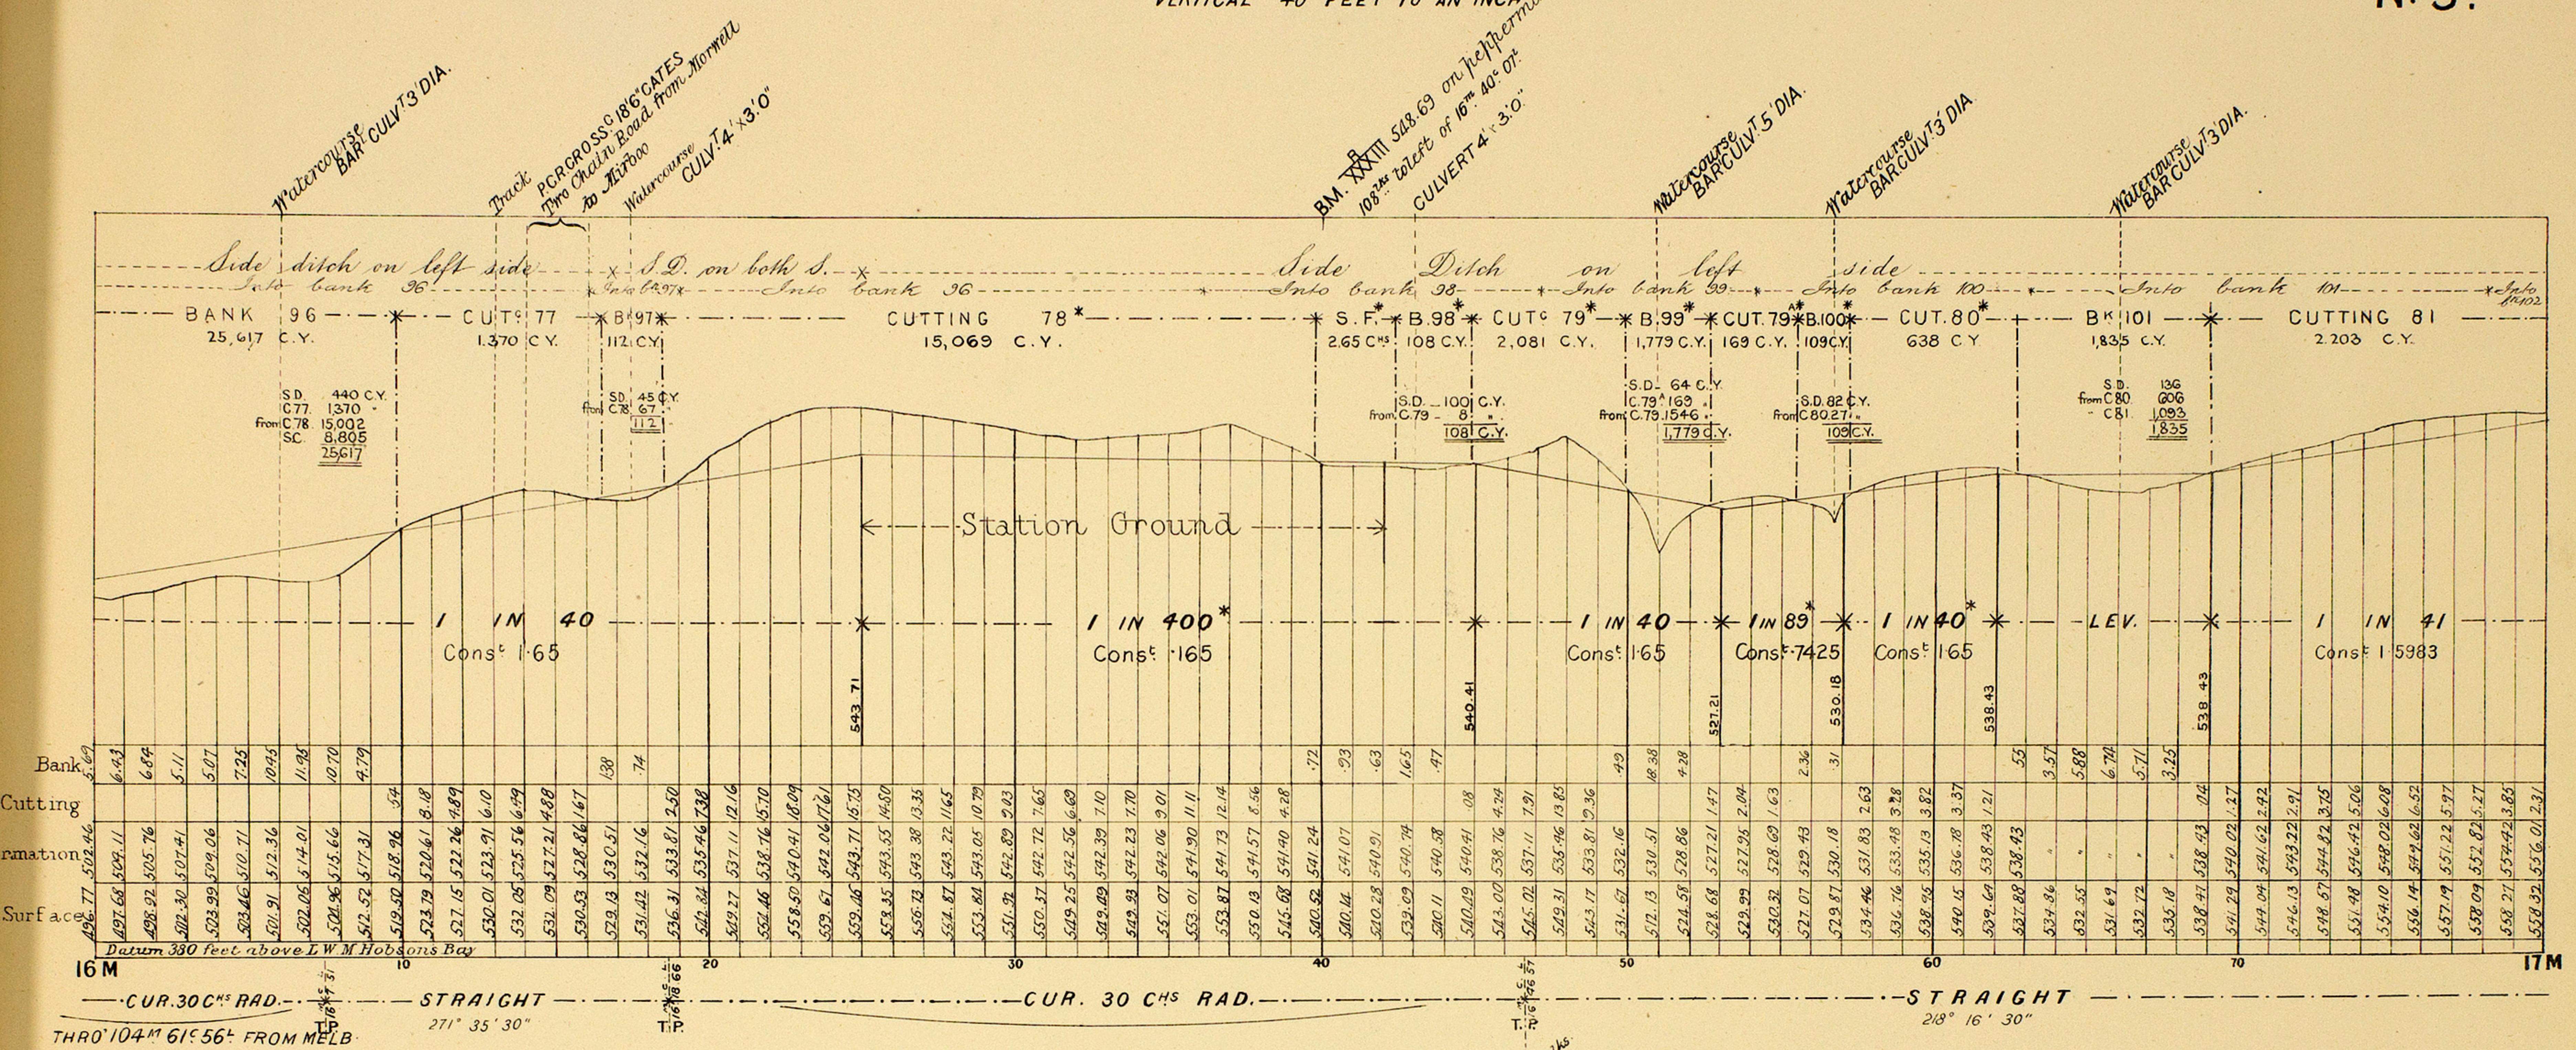

VICTORIAN RAILWAYS, MORWELL AND MIRBOO LINE

SCALES. HORIZONTAL 4 CHAINS TO AN INCH.
VERTICAL 40 FEET TO AN INCH.

CONTRACT N° 1679^A.

Nº 10.*

