

VICTORIAN RAILWAYS,

ONDIT AND BEEAC LINE.

Plan of Land

(1)

Reference Number

Belonging to Occupied by


Situated in the Parish of Irrewarra in the County of Polwarth

Scale 10 Chains to 1 Inch.

Quantity of Land required and colored red. *A. R. P.* more or less.

1796 89

1796 89

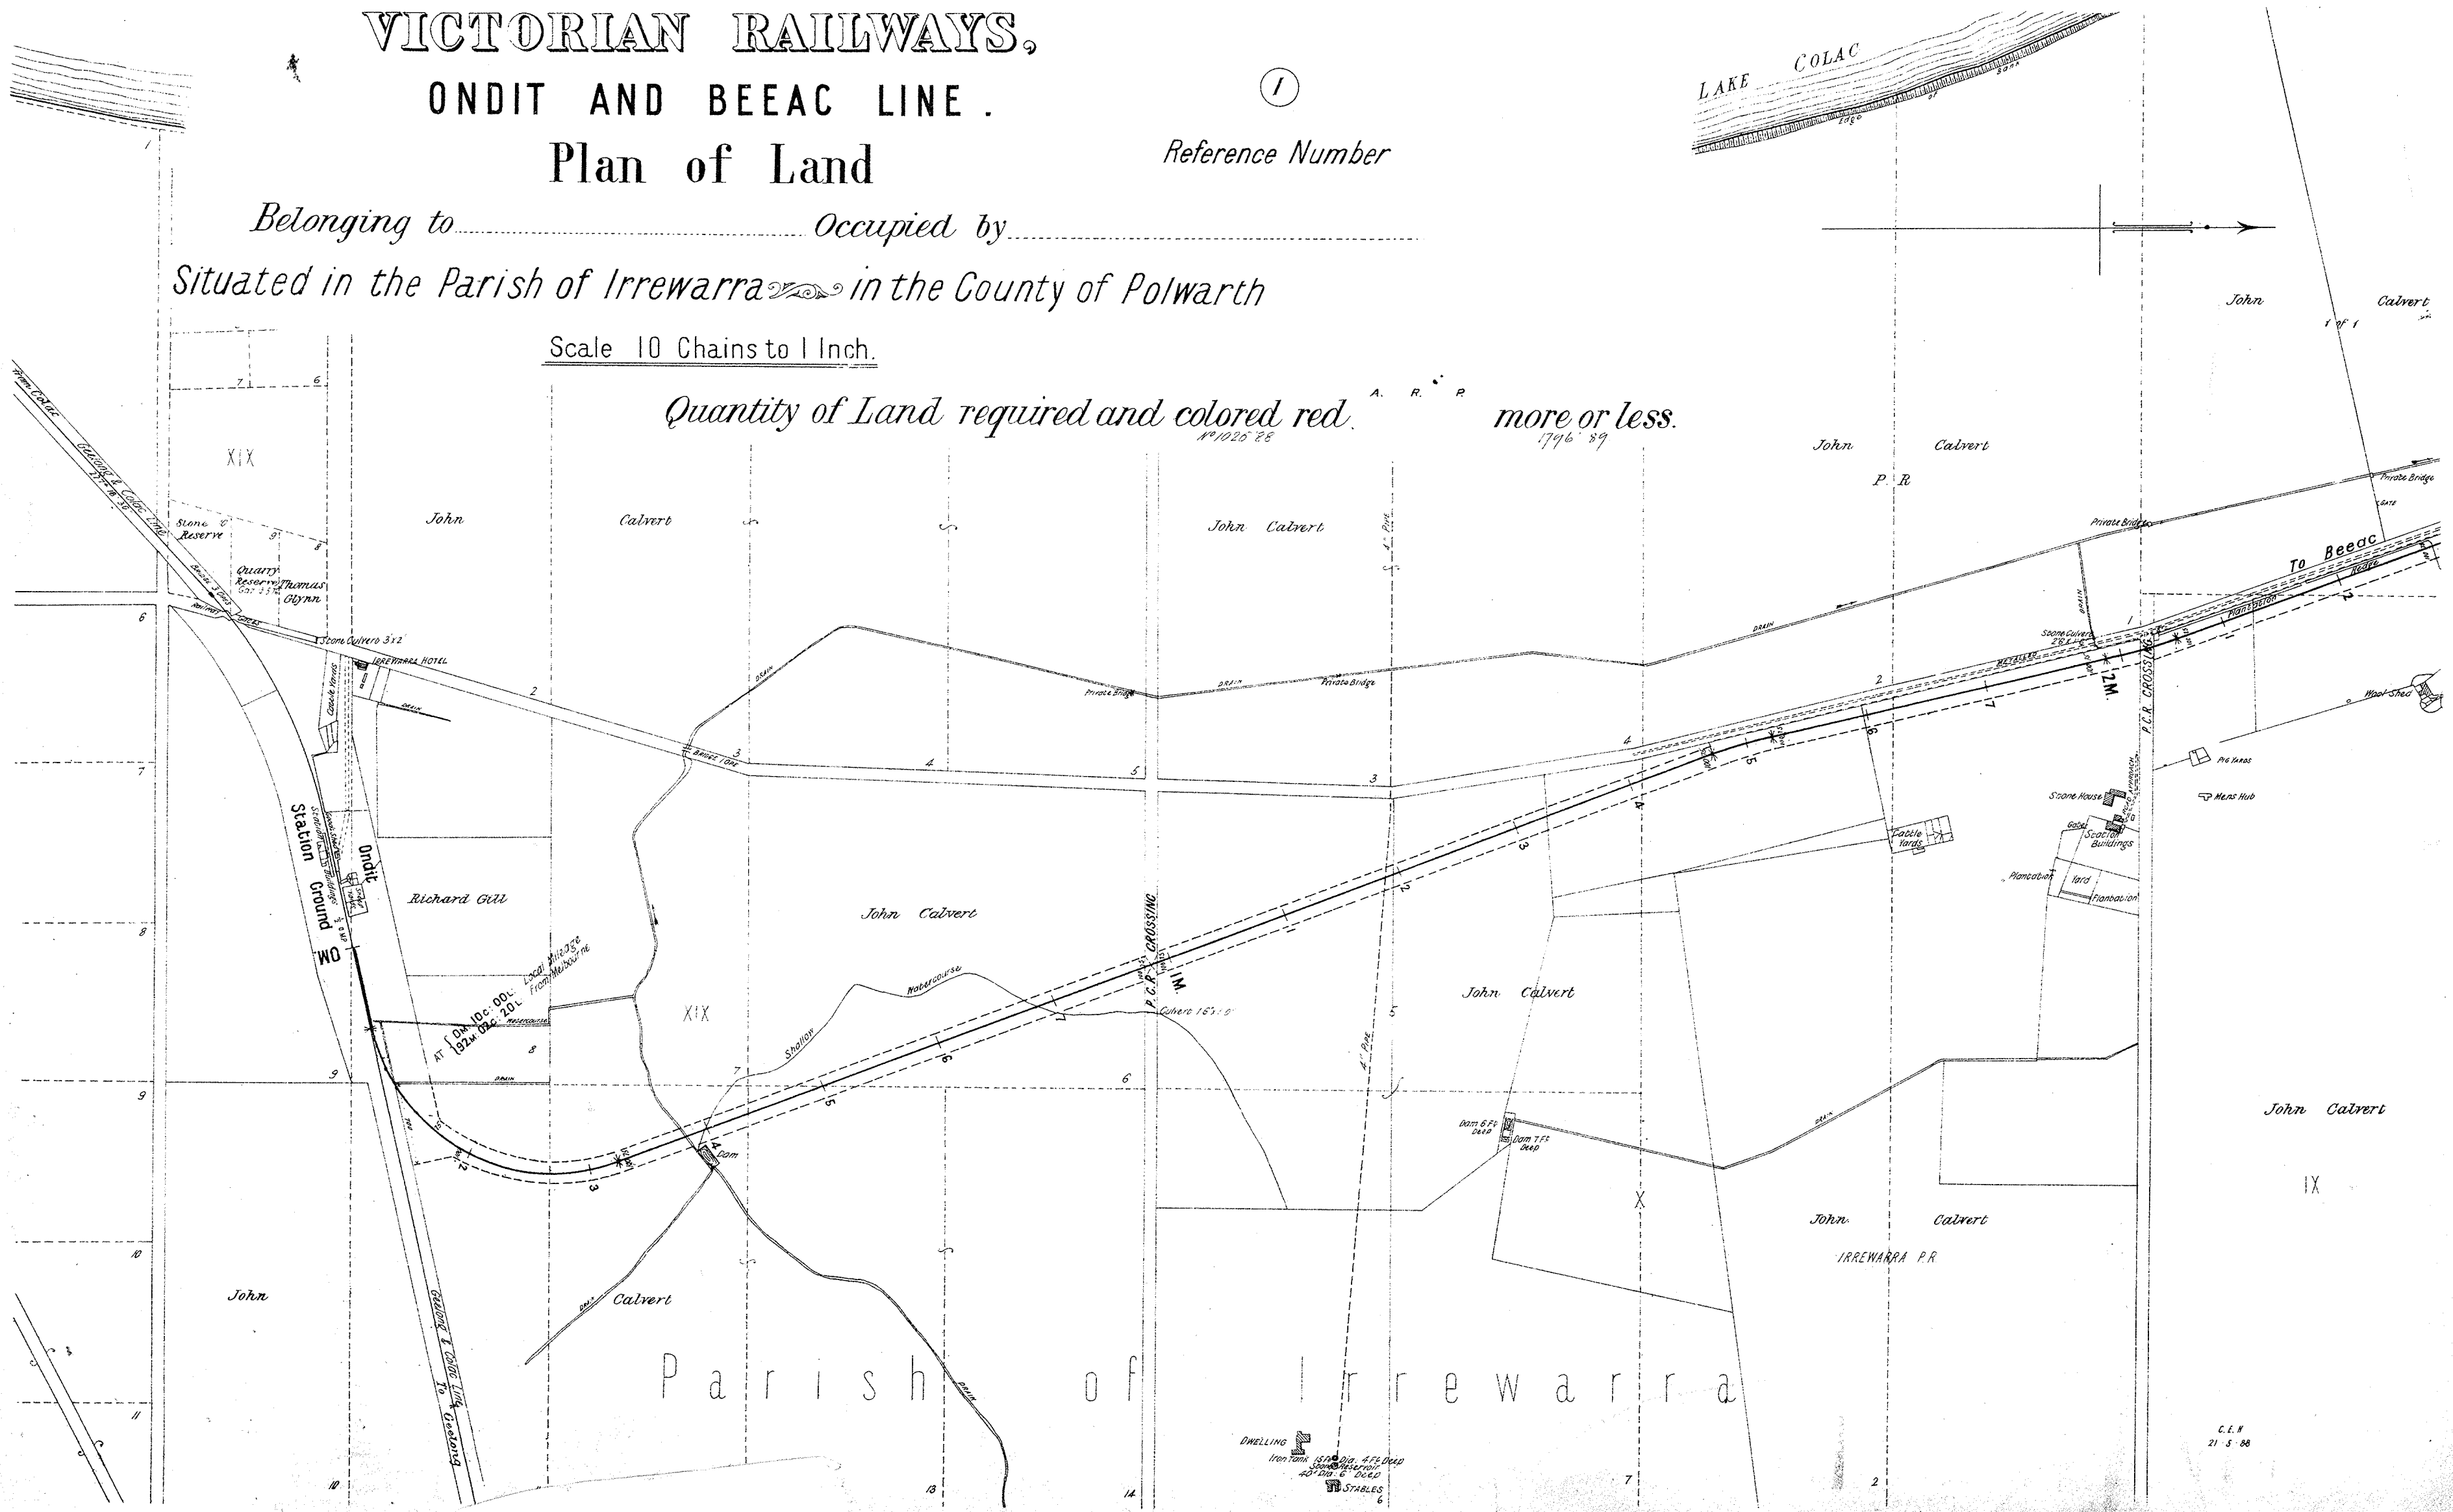

C.E.F.
21 5 88

VICTORIAN RAILWAYS, ONDIT AND BEEAC LINE. Plan of Land


3^x

Reference Number

Belonging to..... Occupied by.....
Situating in the Parish of Ondit in the County of Grenville

Scale 10 Chains to 1 Inch.

Quantity of Land required and colored red
No 1035 '88
Leonard M. Calvert (Owner)
more or less.
1798 '89.

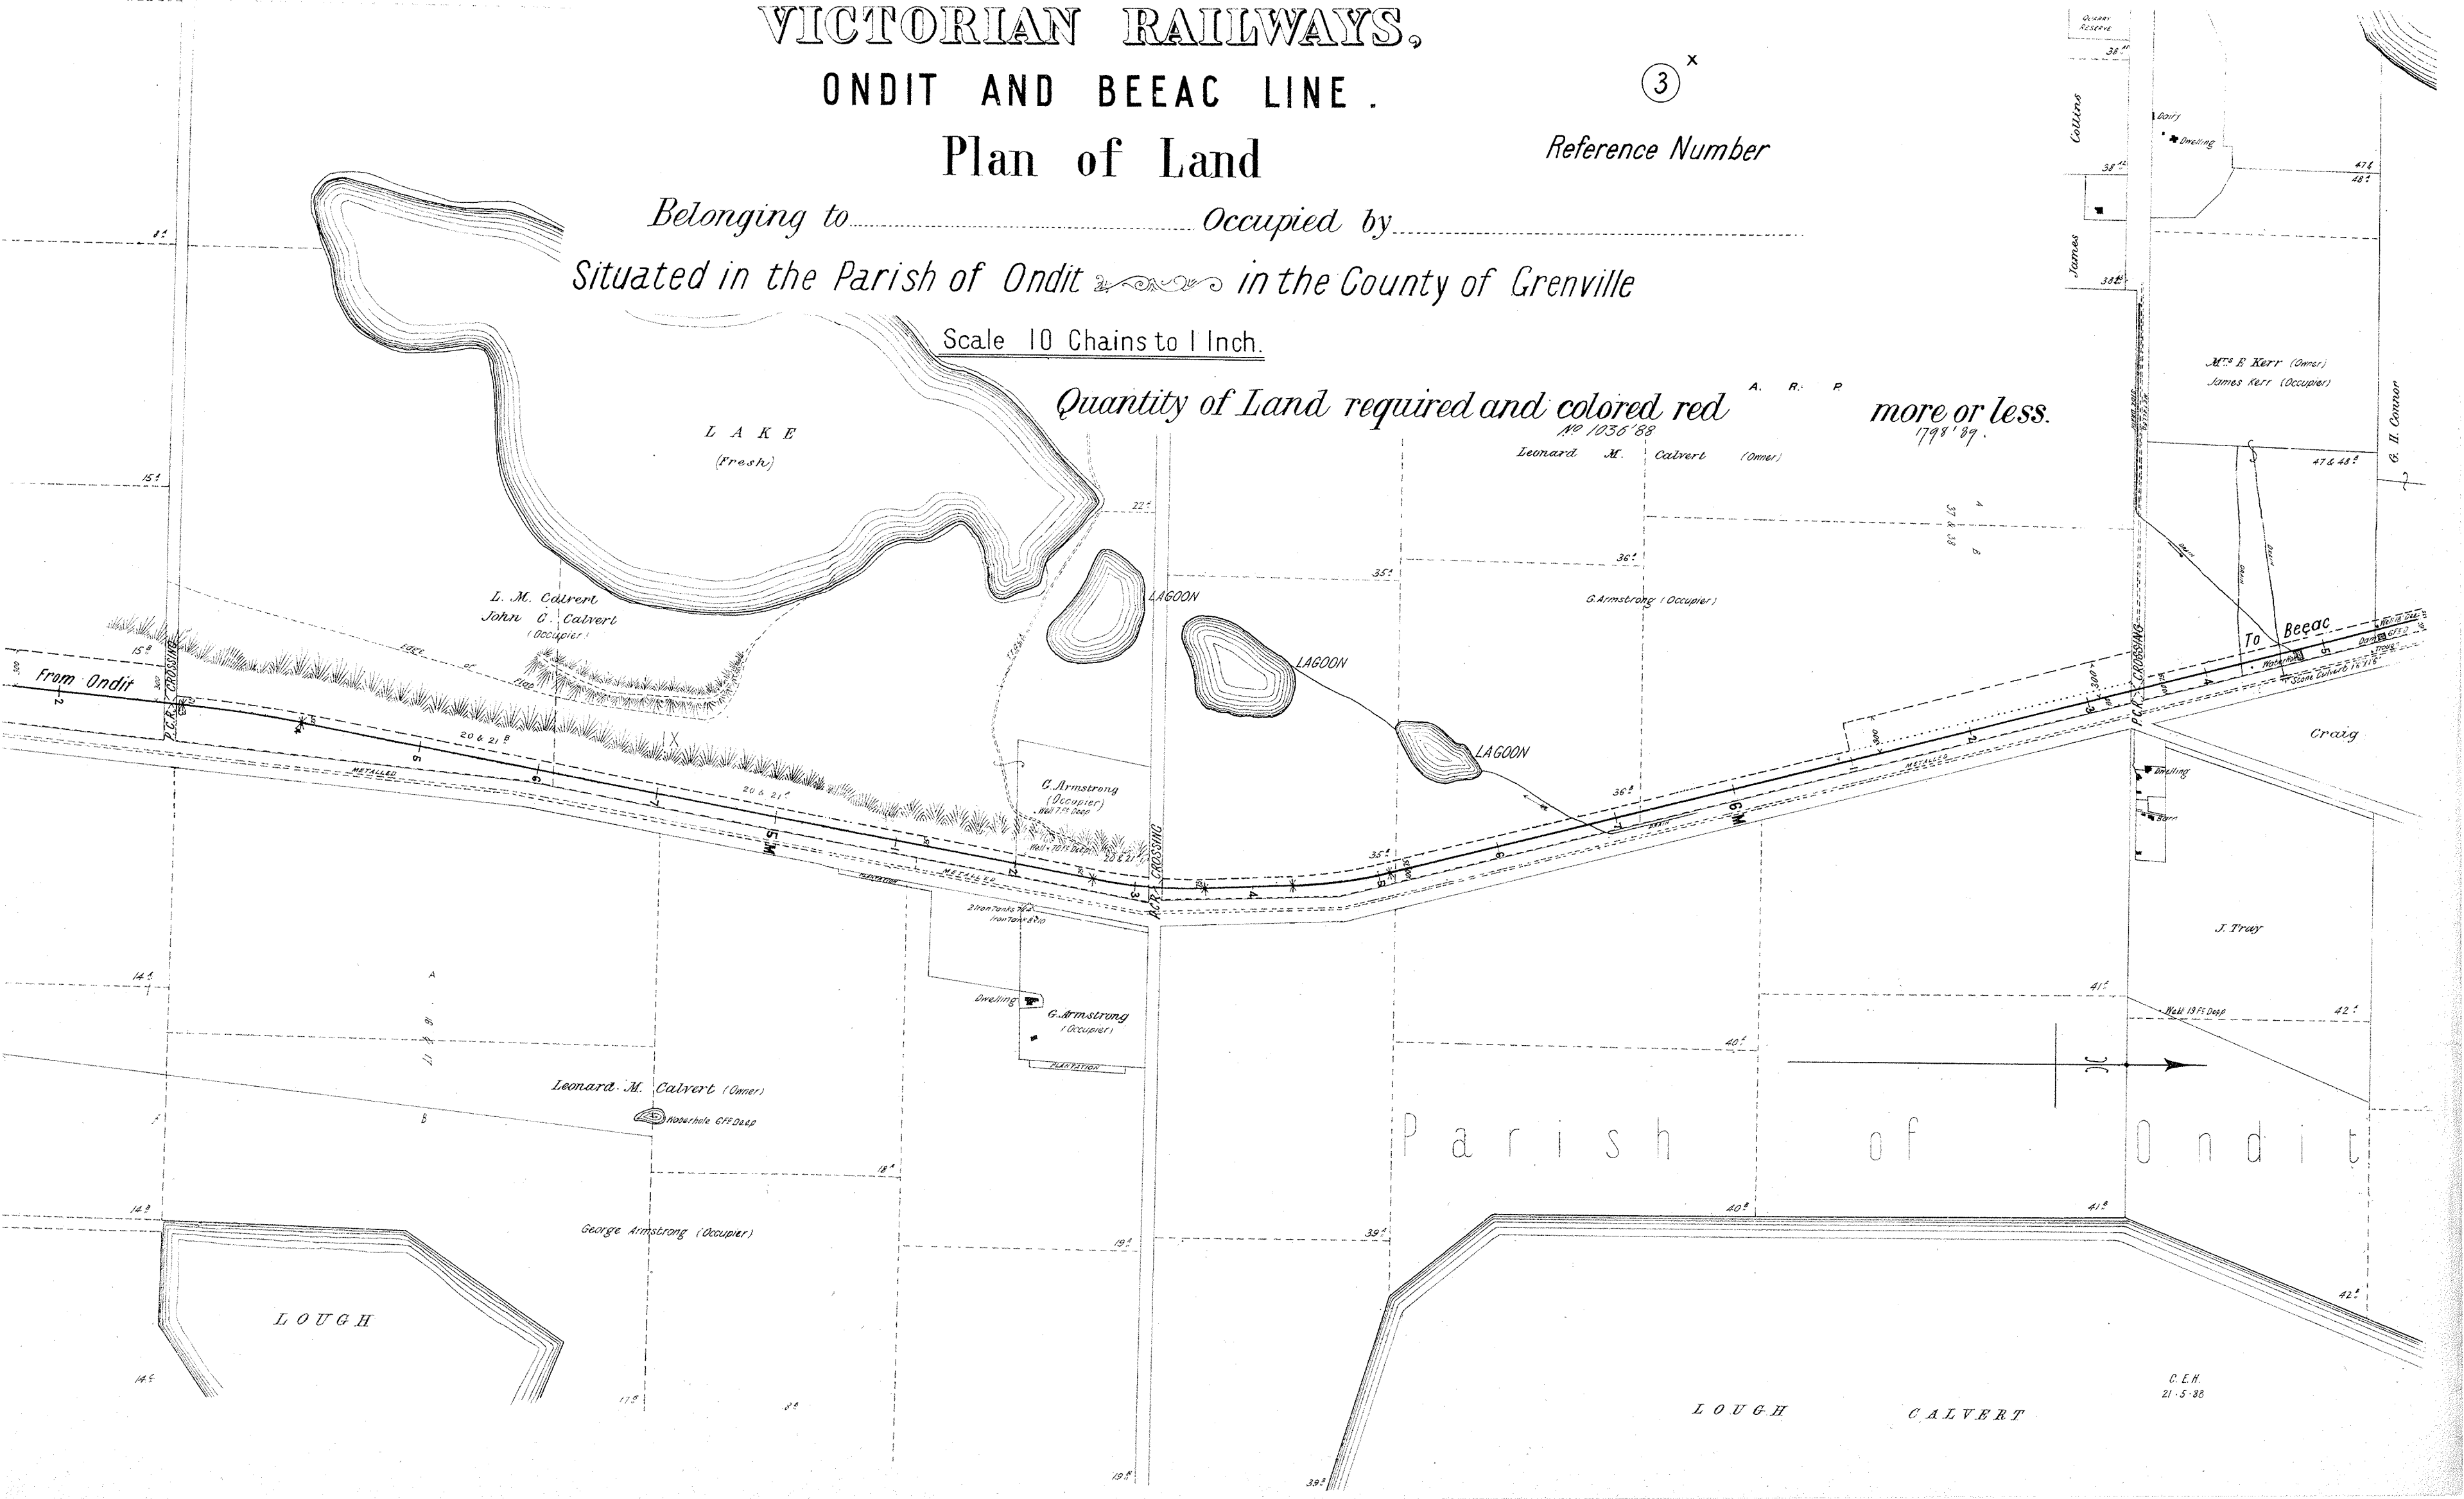

VICTORIAN RAILWAYS,

ONDIT AND BEEAC LINE.

Plan of Land

④

Reference Number

Belonging to..... Occupied by.....

Situated in the Parish of Ondit..... in the County of Grenville

Scale 10 Chains to 1 Inch.

Quantity of Land required and colored red ^{A. R. R.} more or less.
1799 '89

