


VICTORIAN RAILWAYS, SPRING VALE GENERAL CEMETERY RAILWAY

No 1

The figures under the description of the Curves at the bottom of the Section denote the super-elevation of the outer rail; Speed 30 miles an hour.

— SCALES —
HORIZONTAL: 4 CHAINS TO AN INCH.
VERTICAL: 40 FEET TO AN INCH.

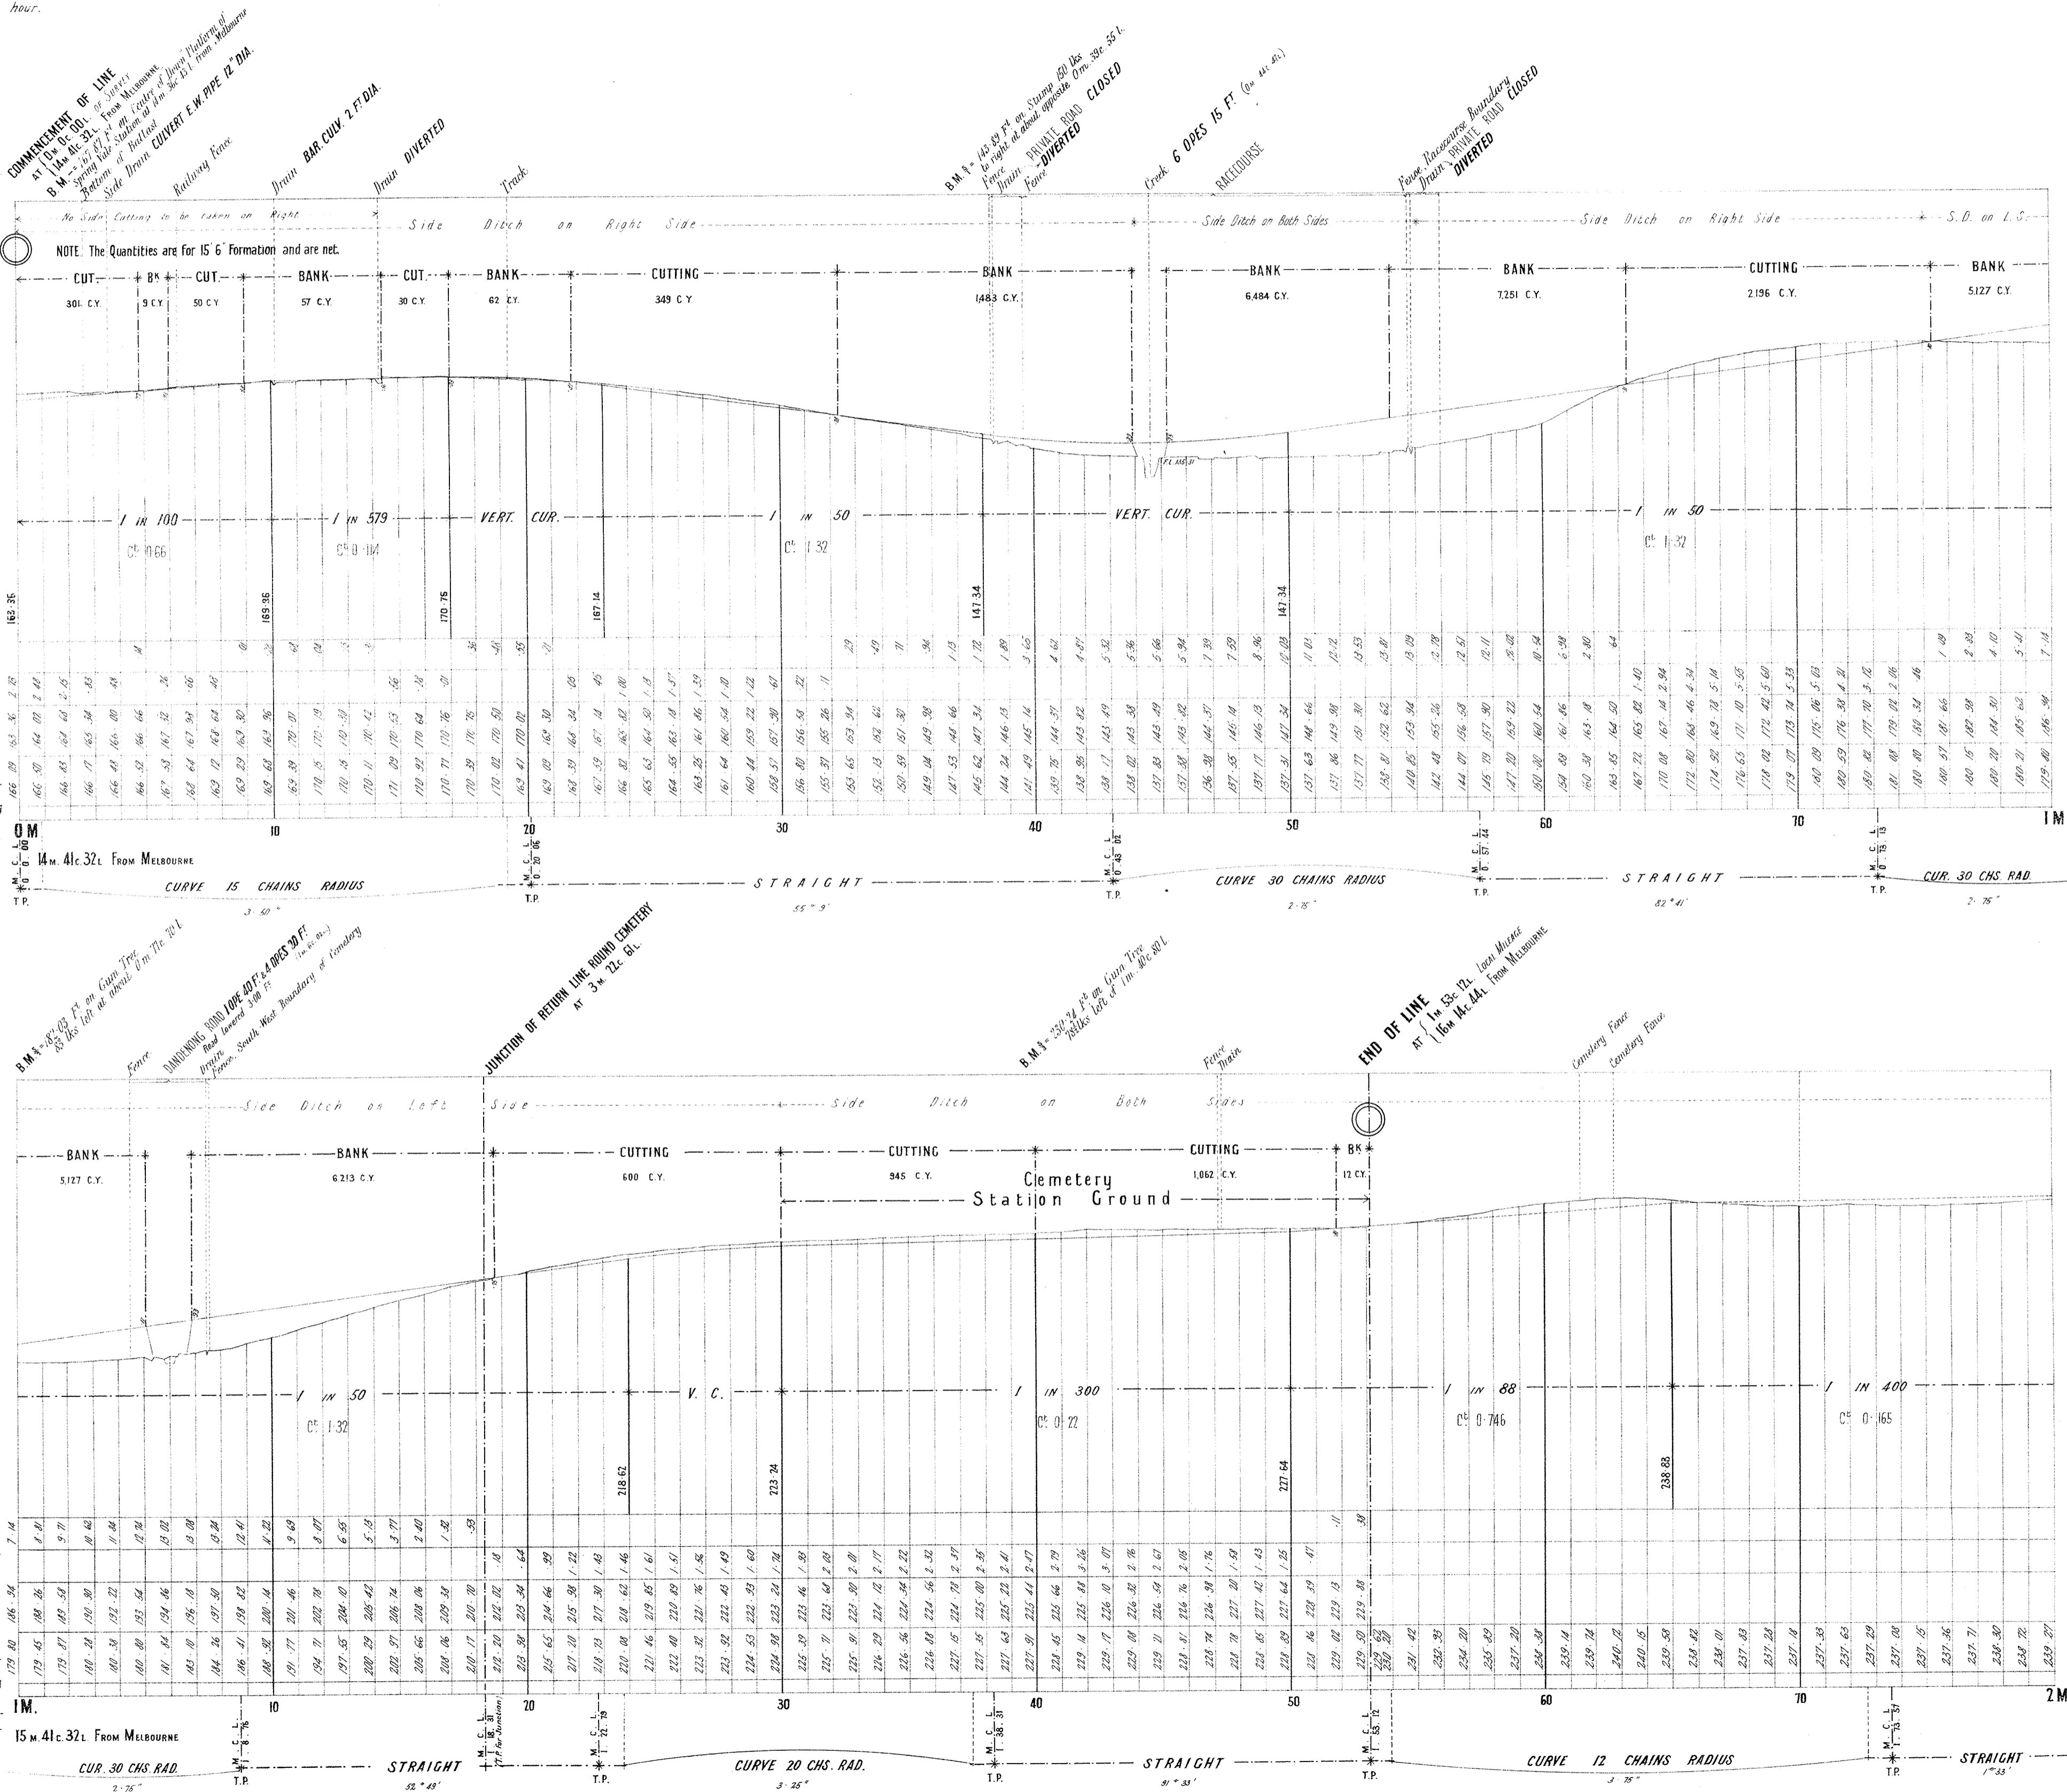


VICTORIAN RAILWAYS, SPRING VALE GENERAL CEMETERY RAILWAY

No 2

The figures under the description of the Curves at the bottom of the Section denote the super-elevation of the outer rail; Speed 30 miles an hour.

SCALES
HORIZONTAL, 4 CHAINS TO AN INCH.
VERTICAL, 40 FEET TO AN INCH.

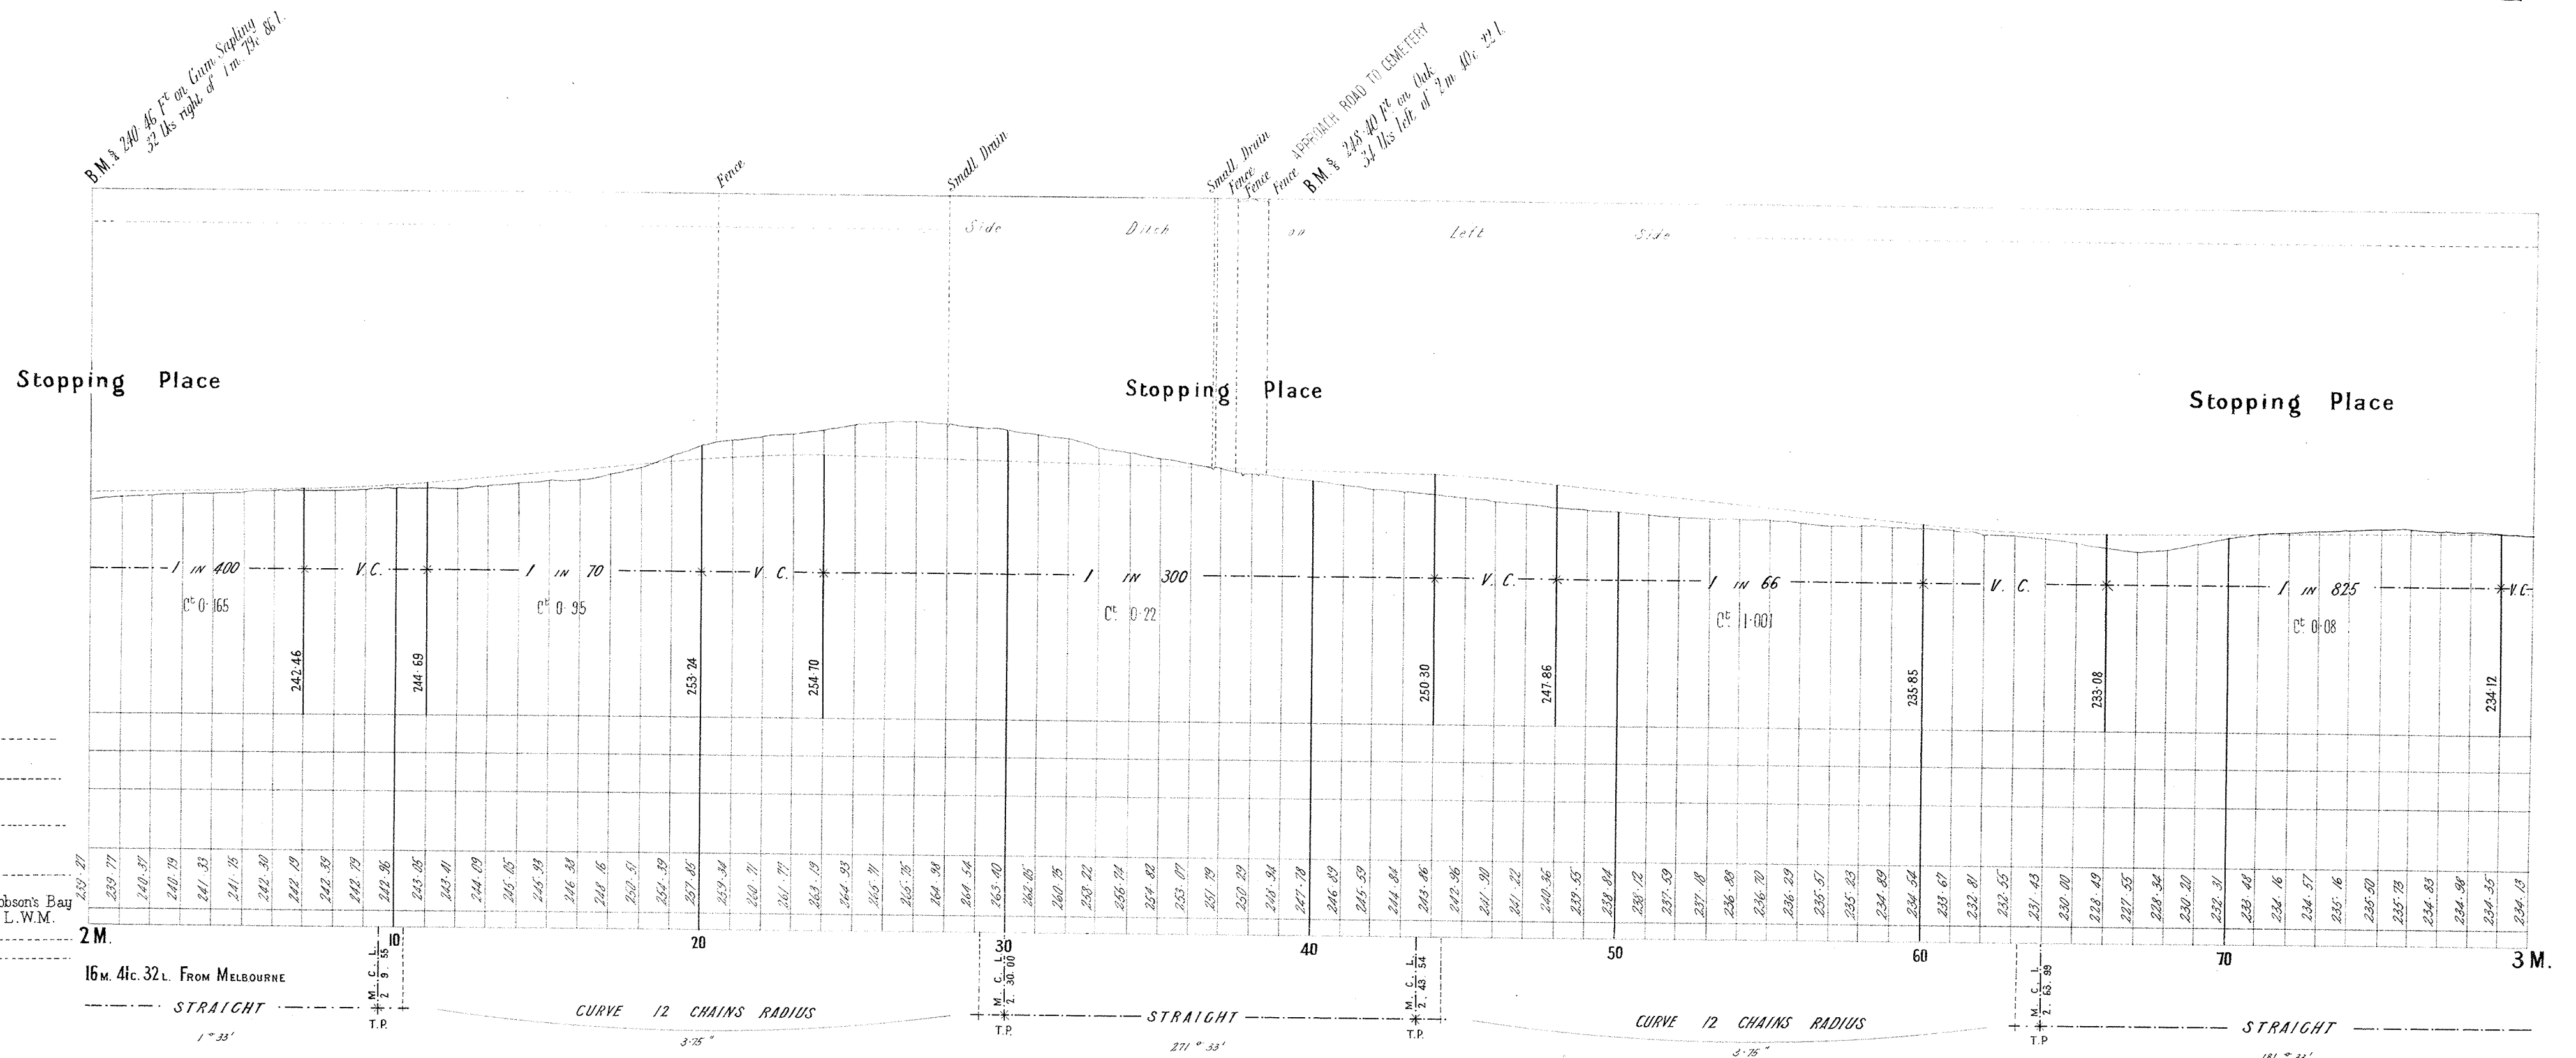

face
nation
ting
k

ce
tion
ig
n 50 Feet above L.W.M.
ocal Mileage
rough Mileage