



— V — R —
NOWA NOWA

Plan showing drainage referred to

Scale, 40 ft. = 1 in. J.W. 20/11/25

Whelan
23-11-25

Edwards
Chief Eng. of Way & Works
23-11-25

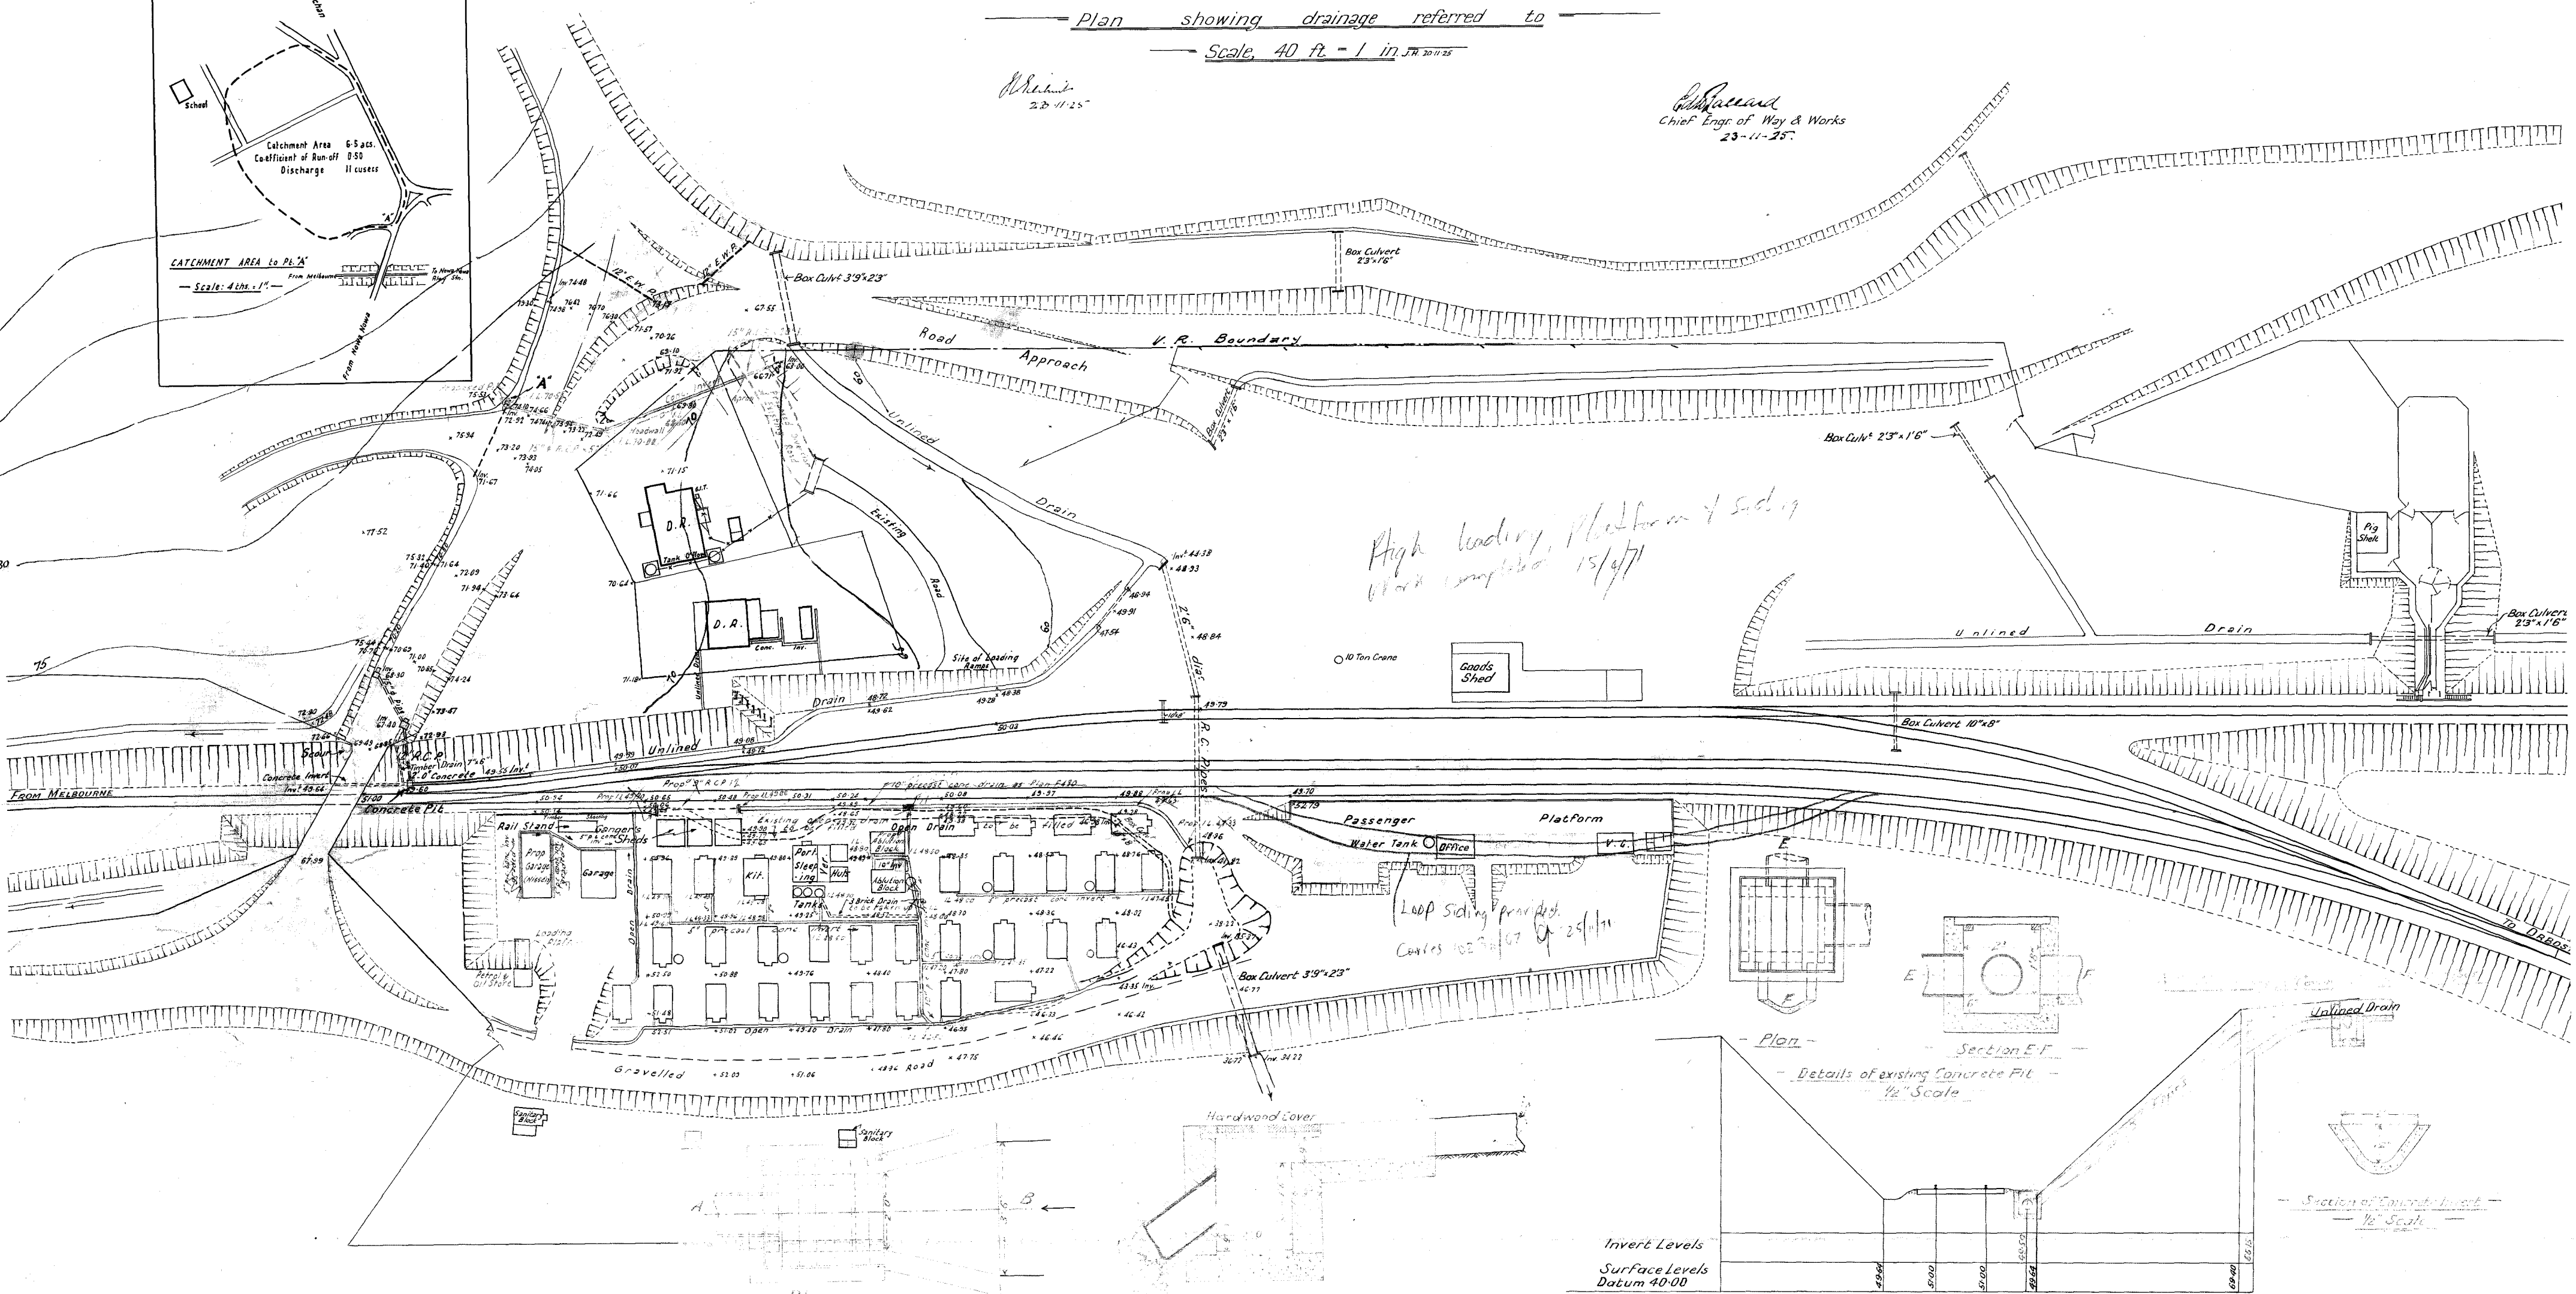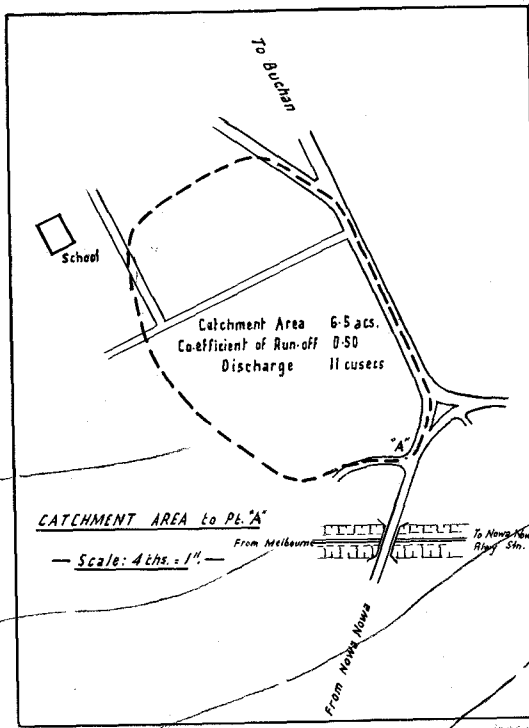


*High loading platform & siding
work completed 15/1/27*

*Loop siding provided
Covers 102' x 107' of 25/1/27*

— Plan —
Details of existing inlet
1/4" Scale

— Section A-B —
1/4" Scale

— Plan —
Section E-F
Details of existing concrete fit
1/4" Scale

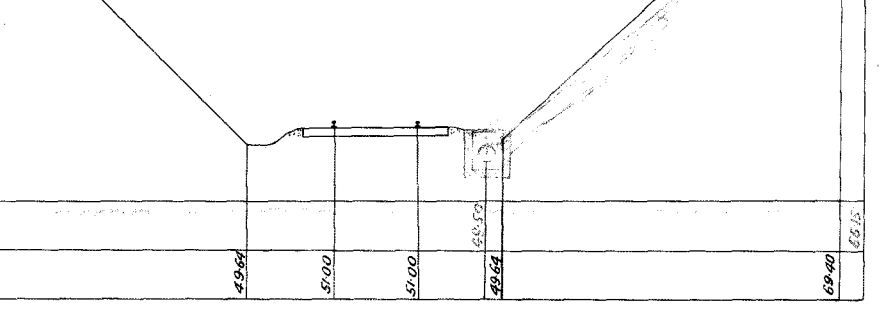

— Section C-D —
1/4" Scale

— Section of concrete invert —
1/4" Scale

4172-25

Edwards
23-11-25

766-1