


V R

Eureka Siding

Plan showing drainage referred to in Cont

Scale 40 Ft to 1 in

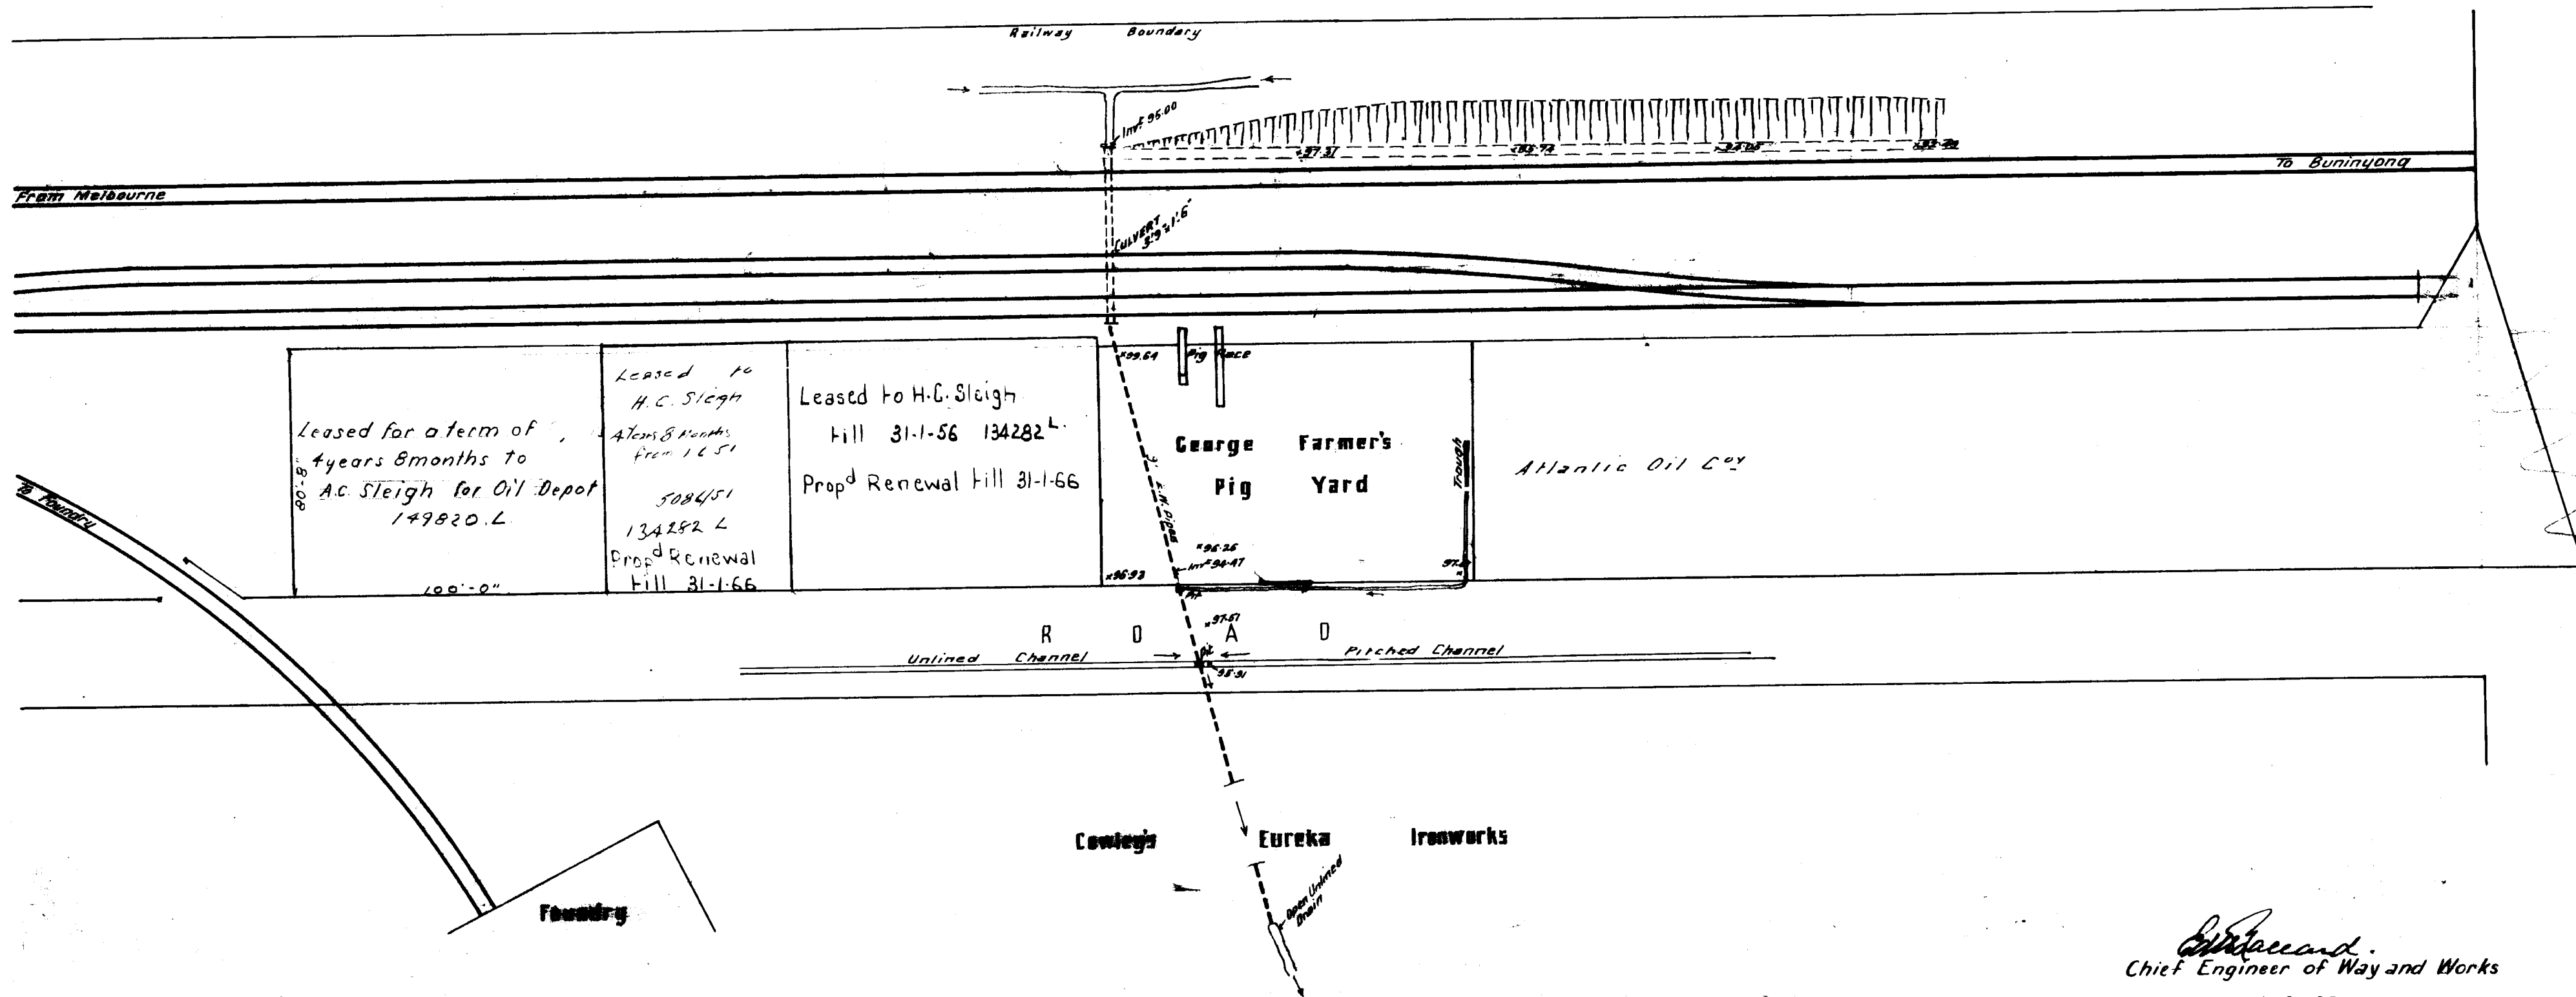

W. Randall
 Chief Engineer of Way and Works
 1-2-28

368-1