
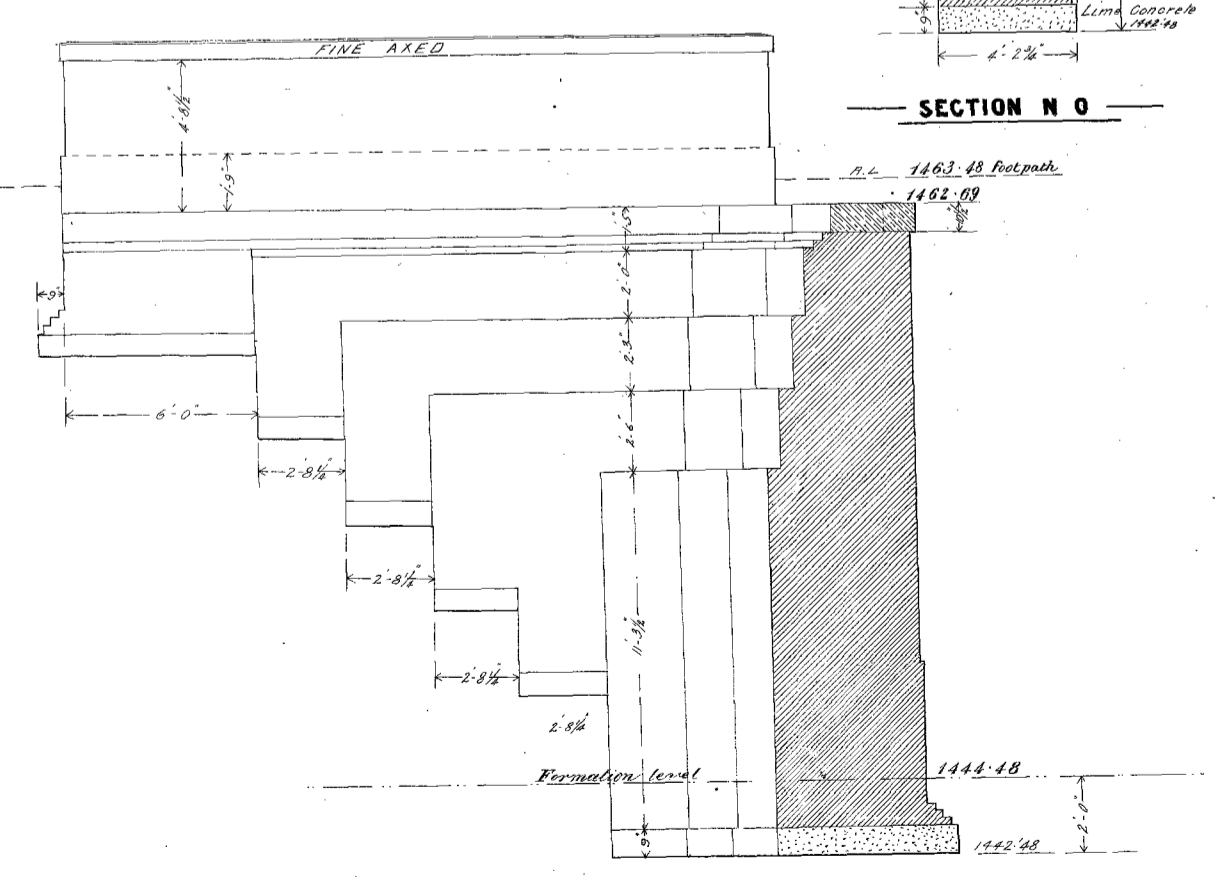
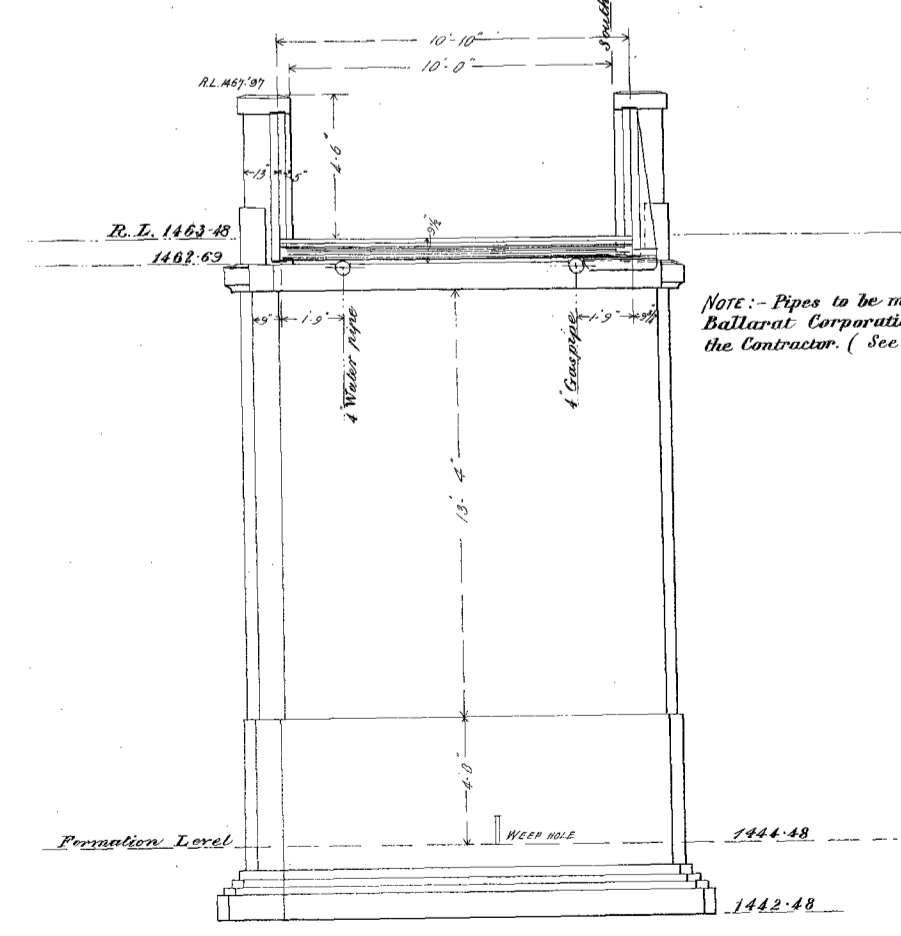
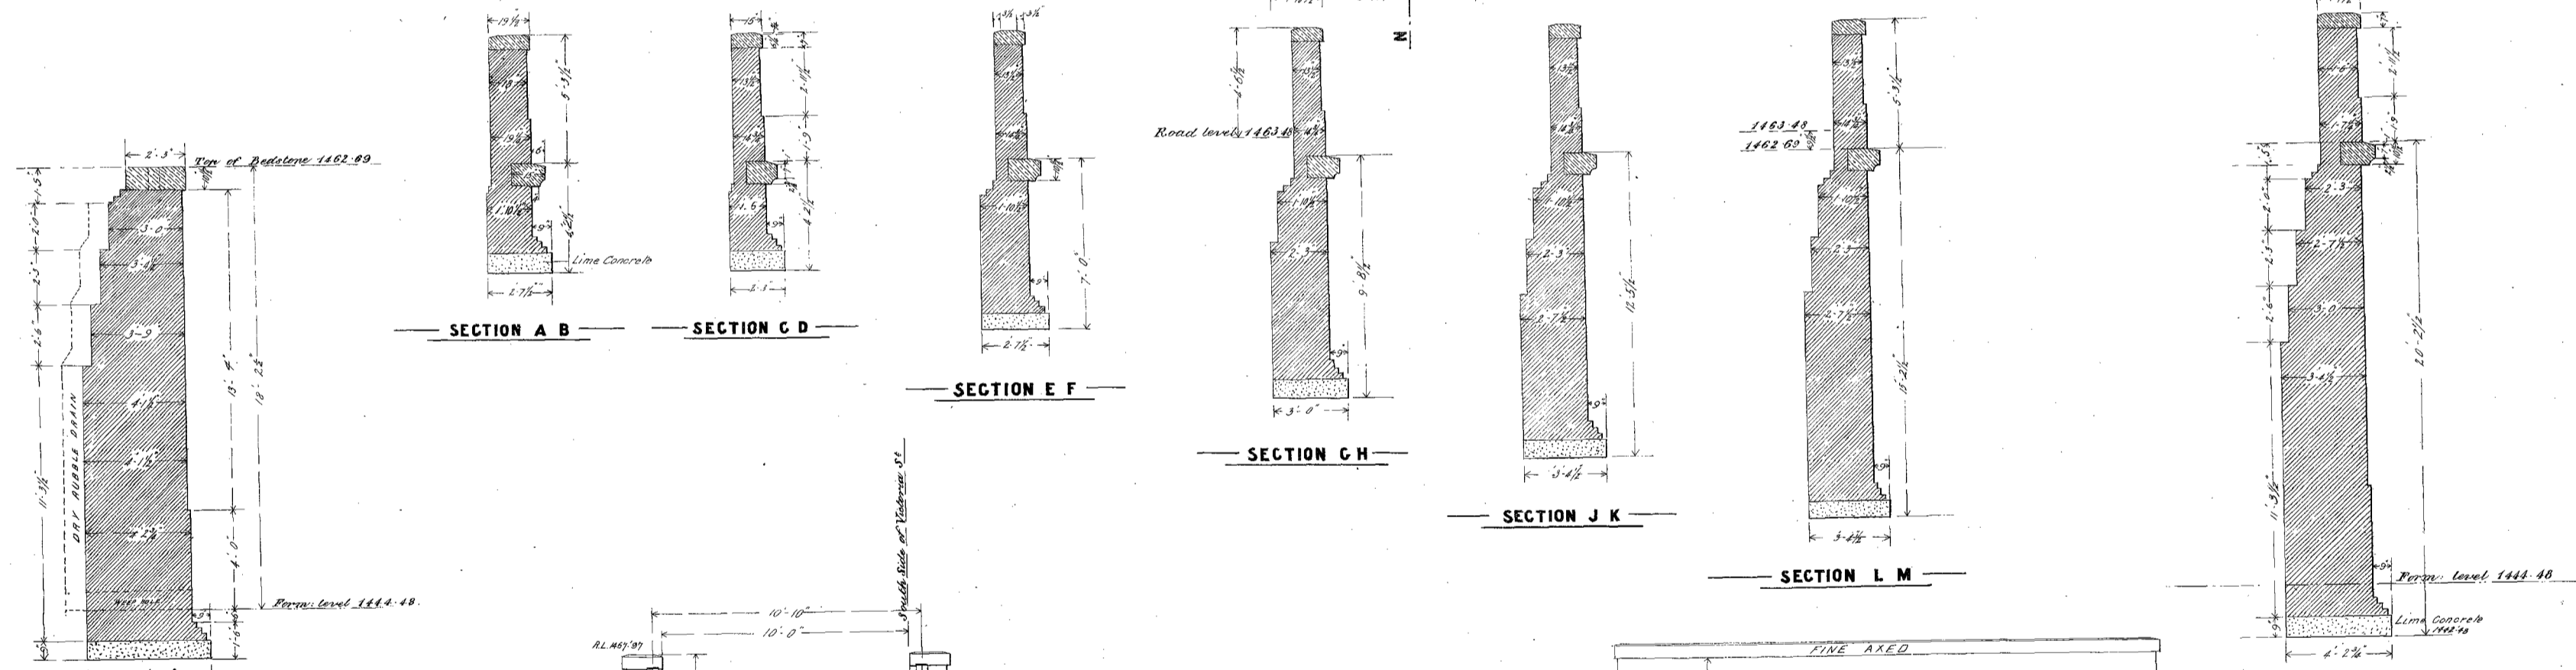
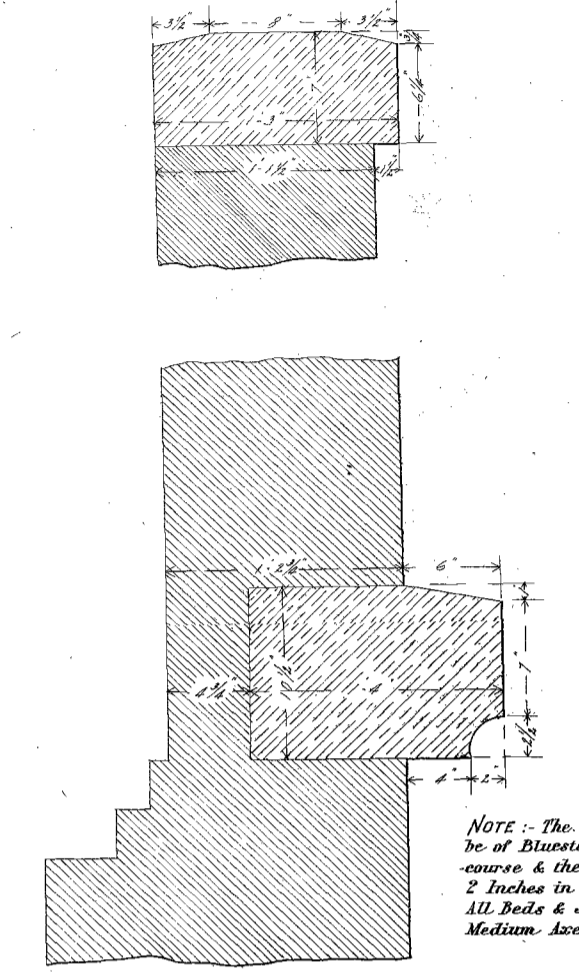
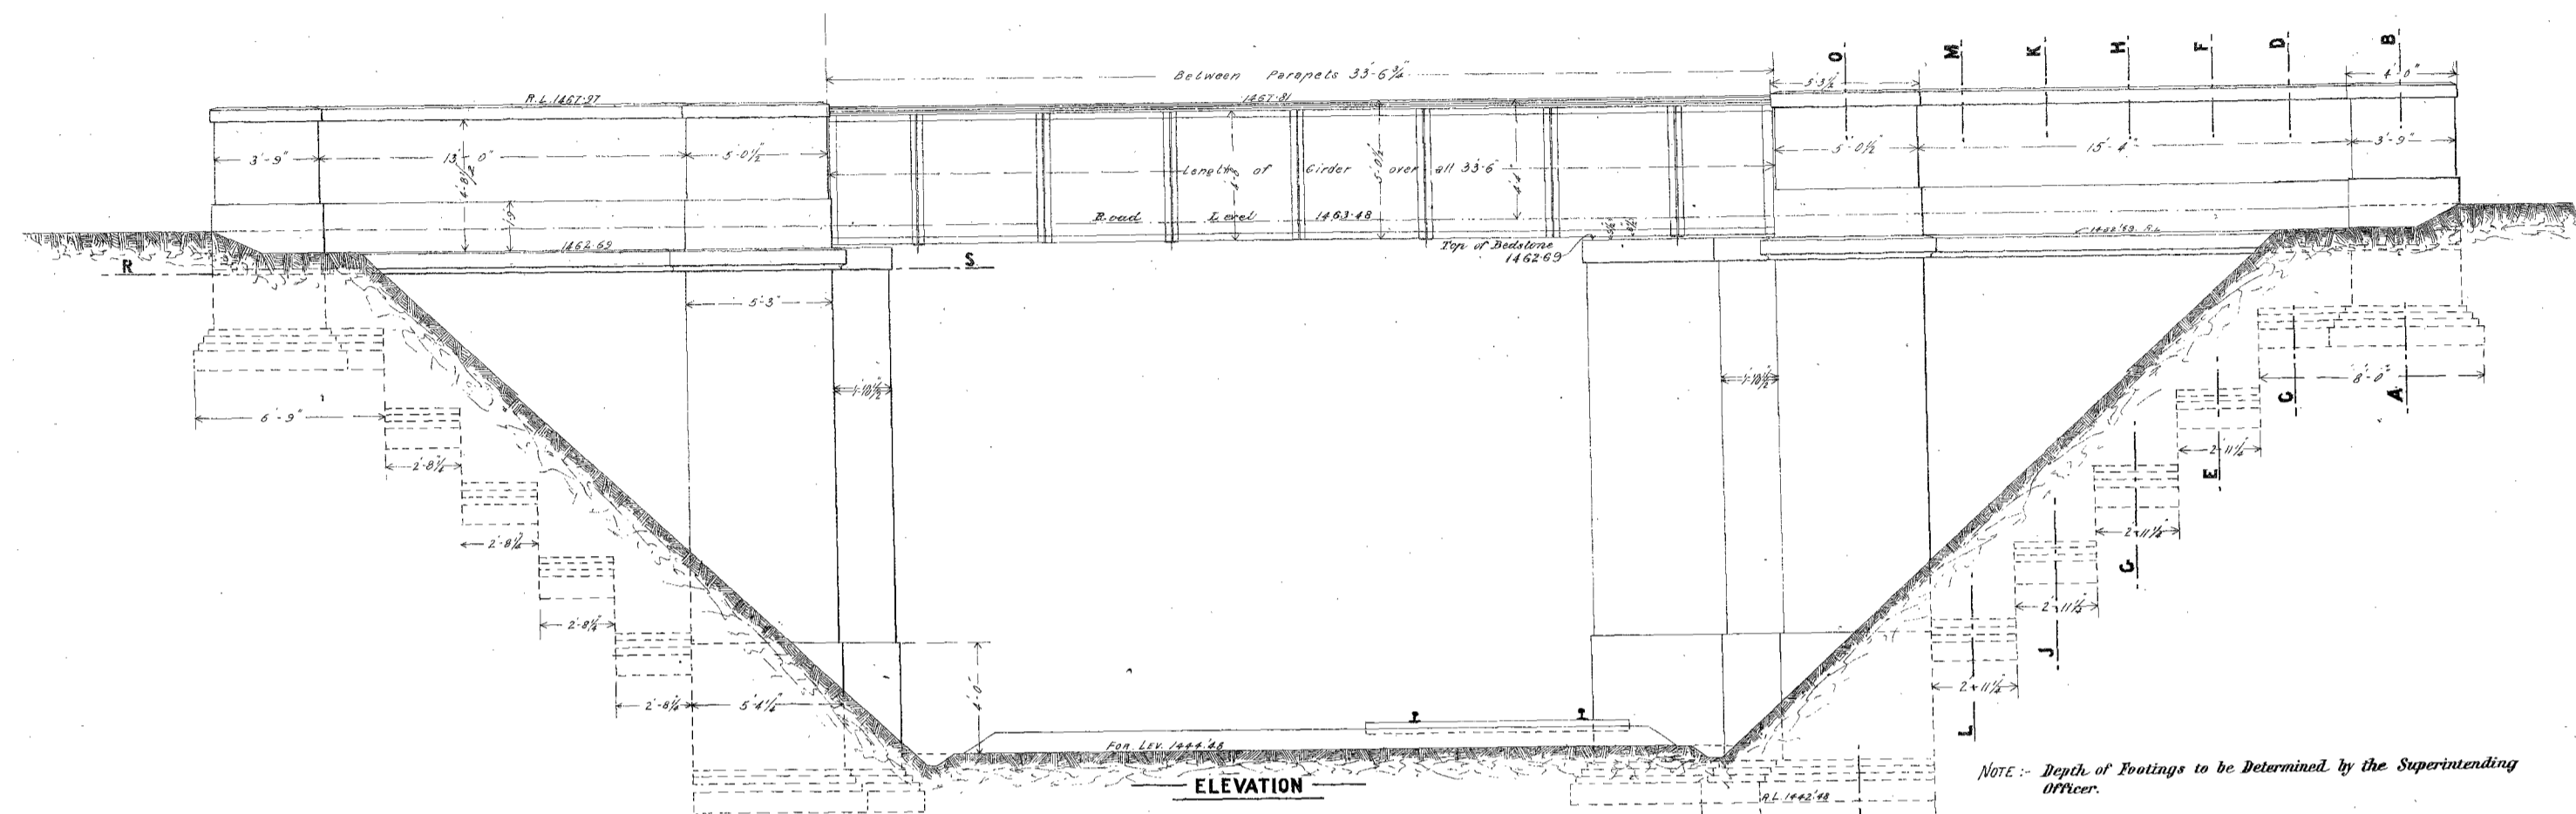


VICTORIAN RAILWAYS,

BALLARAT AND BUNINYONG LINE.
 — FOOT-BRIDGE OVER RAILWAY —
 — SOUTH SIDE OF VICTORIA STREET —

Scale $\frac{1}{4}$ " = 1 Foot

CONTRACT N° 3099.
 N° 57

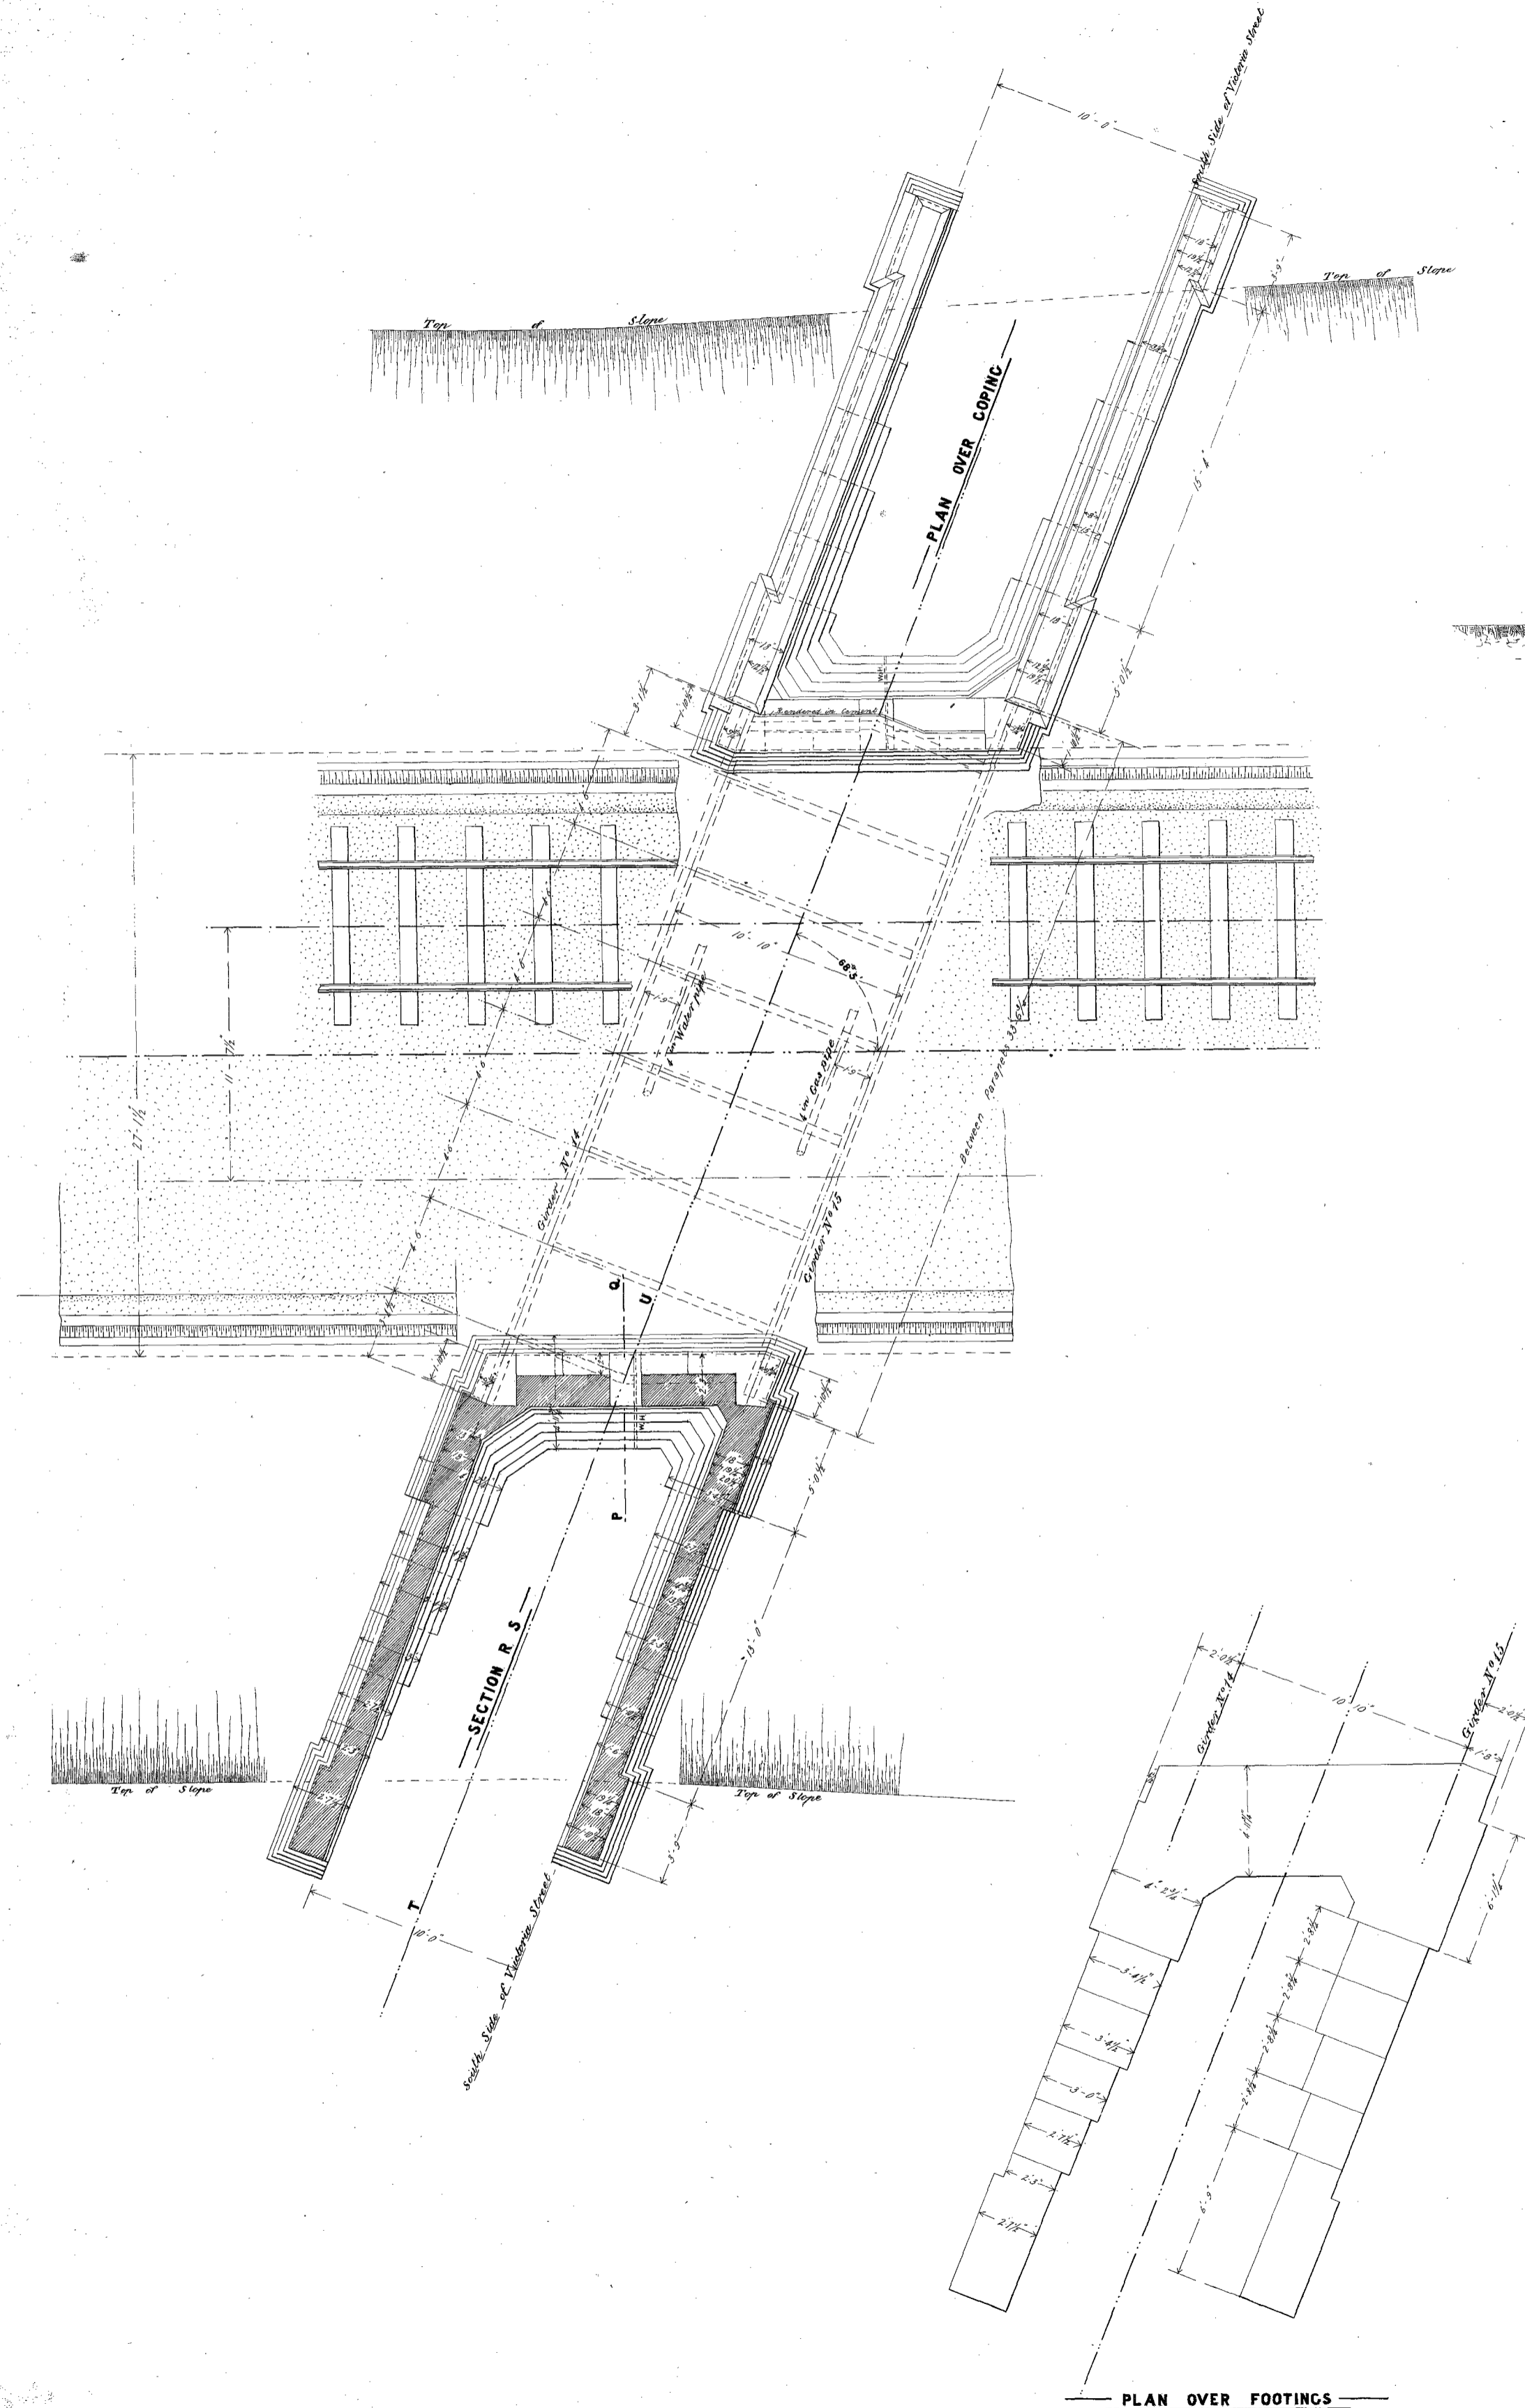

OFFICE COPY.



VICTORIAN RAILWAYS
 1919
 DEC 15 1919

RAILWAY DEPARTMENT, MELBOURNE FEB 1899
 145 100 117