


V. R.

# FERN HILL

Drainage complained of in Corr 4697 A

Scale 40 Feet to Inch

*M.P. S.A.*  
11/2/11

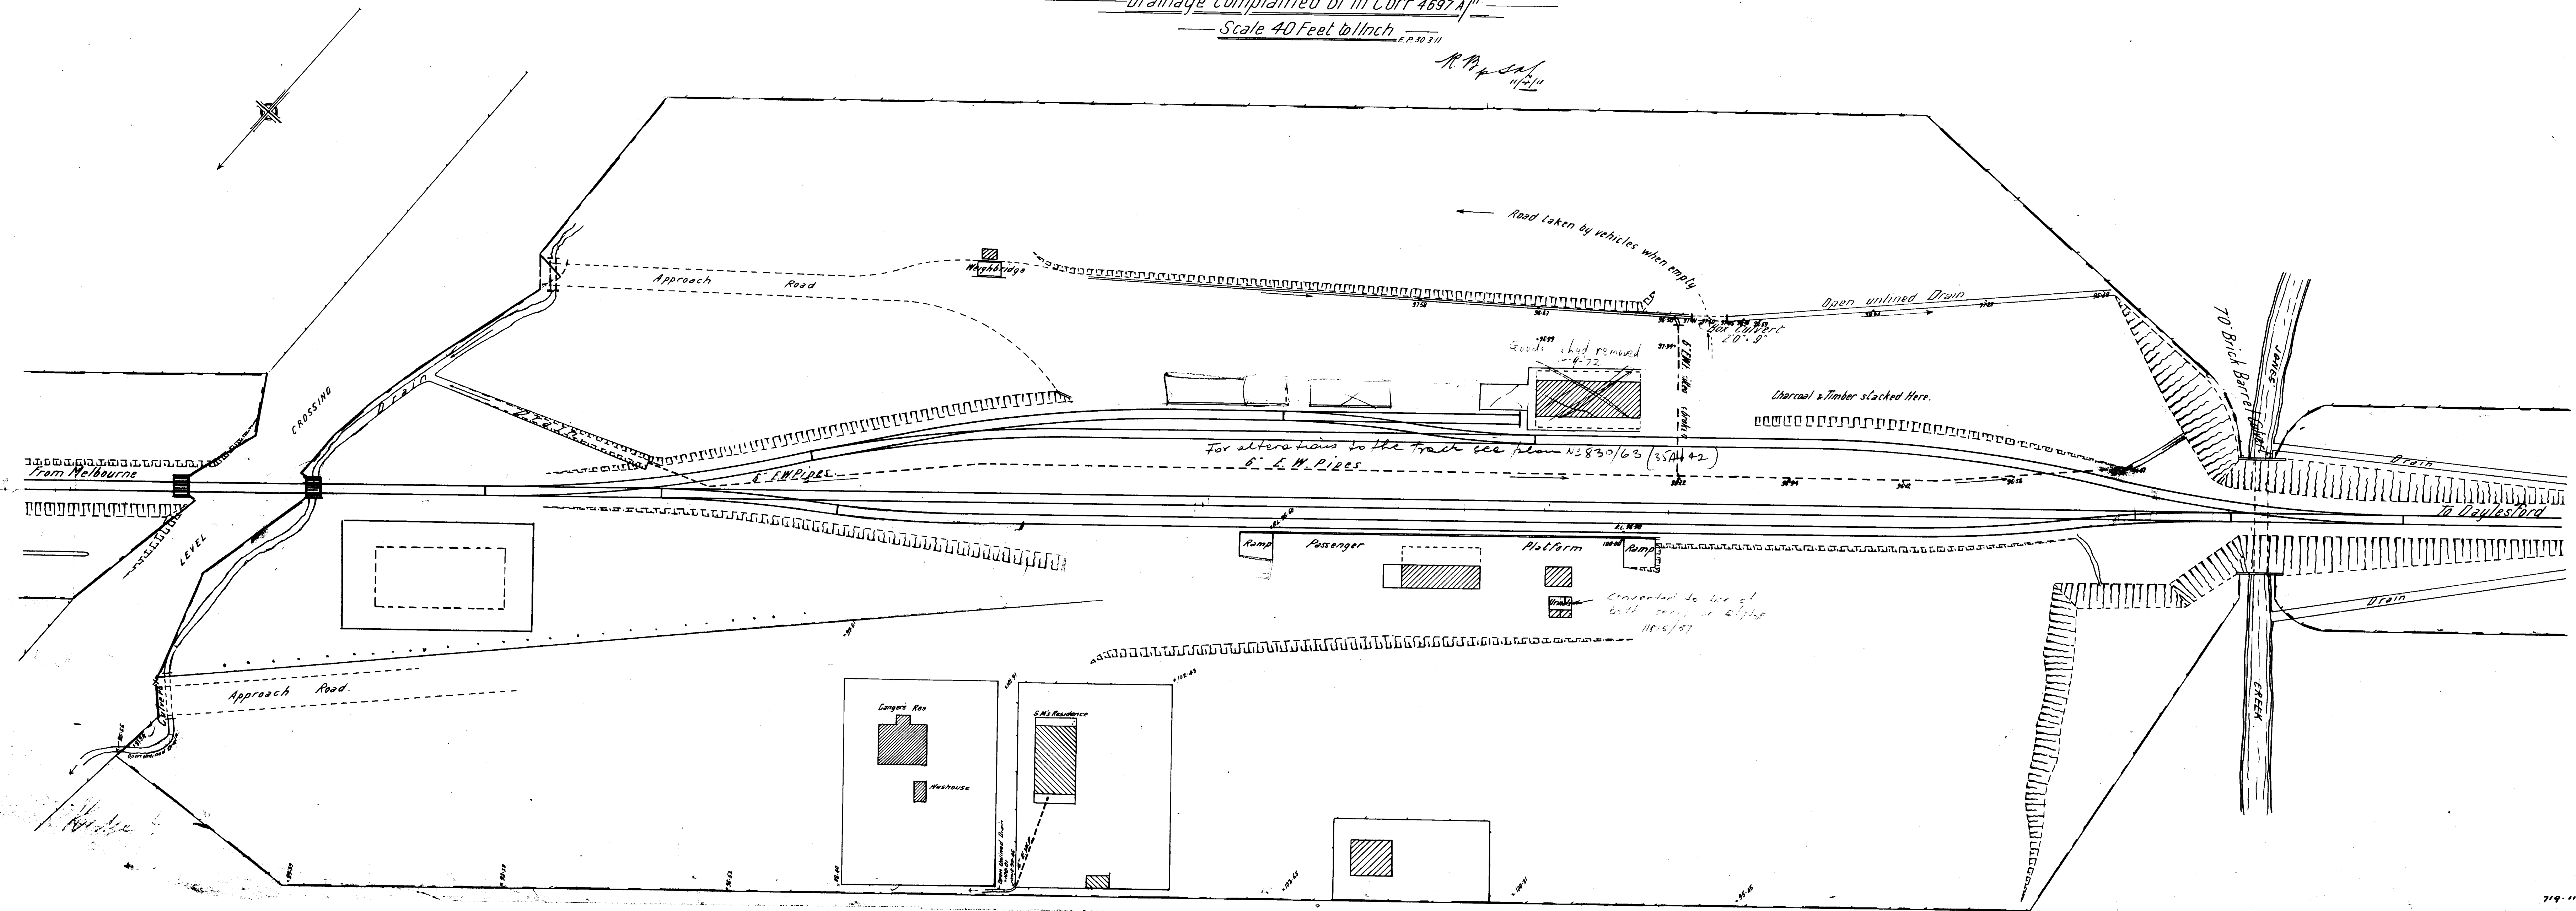

380-1